




SITE AND DETAILED PLAN SHOWING THE PROPOSED CONSTRUCTION OF RCC ROOF GROUND FLOOR RESIDENTIAL BUILDING AFTER THE DEMOLITION OF EXISTING BUILDING WITH DOOR NO:1/206, ASSESSMENT NO: 206, IN NATHAM S.F NO:258/2, PATTA NO:77, MEVANI VILLAGE PANCHAYAT , GOBICHETTIPALAYM TALUK, ERODE DISTRICT.

APPLICANT:-

MR.V.SHAJULUDHEEN S/O (LATE) MR.M.S.VALIYANSHA

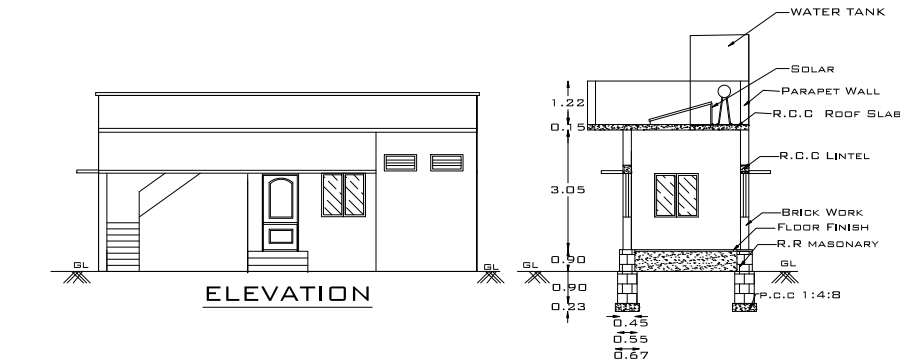

SECTION ON "AA"

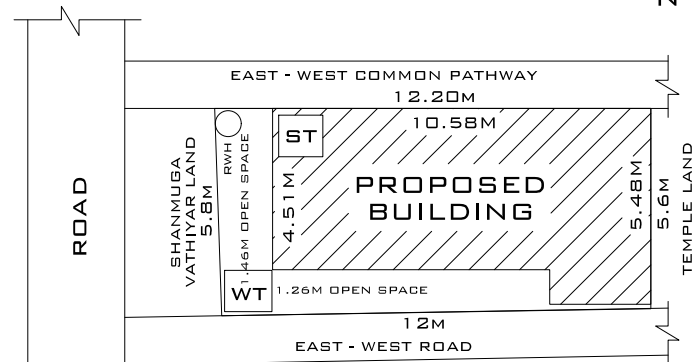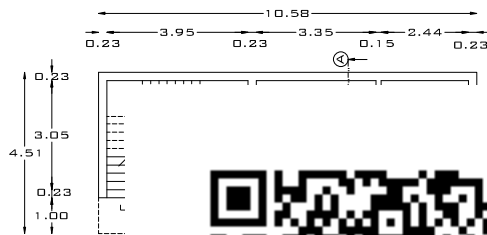





**SITE PLAN
SCALE : 1:100**



**SIDE ELEVATION
SOLAR PANNEL
(NOT TO SCALE)**

MAIN GATE

**SIDE ELEVATION
SOLAR WATER HEATER
(NOT TO SCALE)**

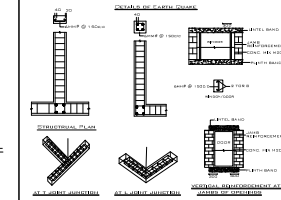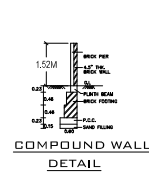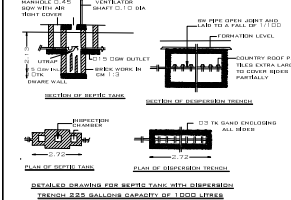 

SCALE 1:100 SHEET NO:1
ALL DIMENSIONS ARE IN "M"

APPROVAL AUTHORITY

AREA DETAILS	SQ.FT	SQ.M
AREA OF THE LAND	742.50	69.00
AREA OF PROPOSED GROUND FLOOR BUILDING	542.84	50.45
AREA OF OPEN SPACE	199.66	18.55

COLOR DETAILS

SITE BOUNDARY	☐
PROPOSED BUILDING	☐
RAIN WATER STORAGE PIT	☐
ROAD	☐

REFERENCE

D - DOOR	1.00 X 2.13
O - OPEN	1.00 X 2.13
D1 - DOOR	0.76 X 2.13
W - WINDOW	1.22 X 1.22
V - VENTILATOR	0.60 X 0.90

V. Shajuludheen

APPLICANT:

K. Nandeshwaran DCE, IAS,
Registered Engineer & Planner
Grand NR Homes
433, Kamarajar Salai,
Athani - 638 502.
Cell : 9944515448

ENGINEER: