



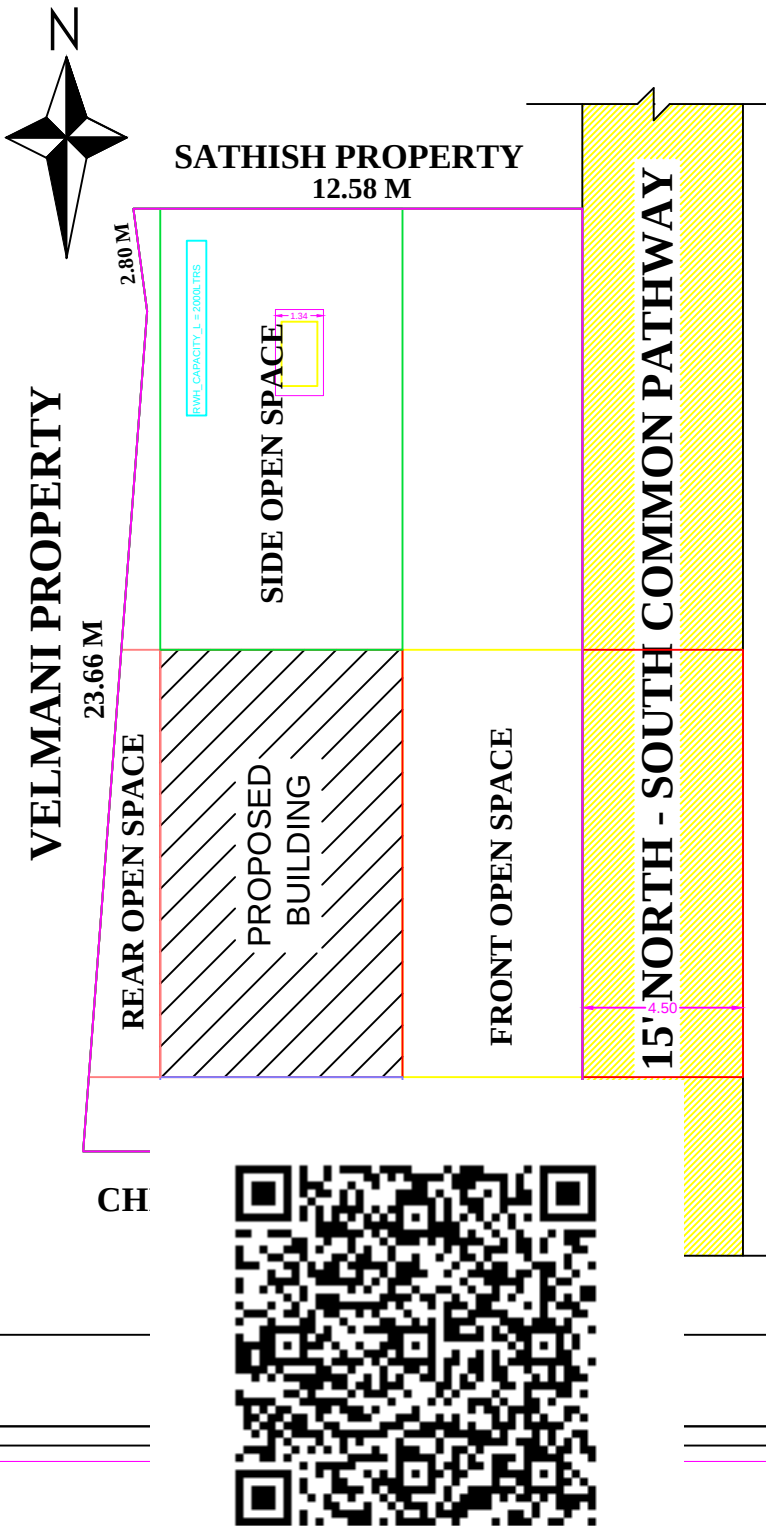


PLAN SHOWING THE PROPOSED CONSTRUCTION OF R.C.C.ROOF RESIDENTIAL BUILDING IN GROUND FLOOR AT NEW R.S.F.No : 246/1A , (SUBDIVISION R.S.F.No : 246/1A2 & 246/1A3) , PATTA No : 4167 & 4168 AT THUYAMPOONDURAI 'A' VILLAGE AND PANCHAYAT, MODAKKURICHI TALUK, ERODE DISTRICT.

Applicant :


Mr.M.ARUMUGAM., S/o.Mr.MUNIAPPAN.

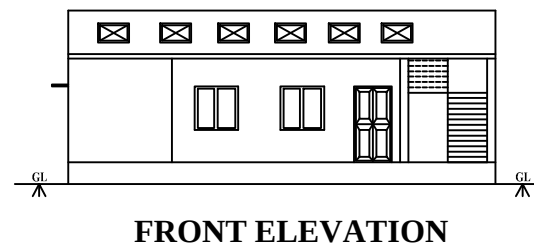

FRONT ELEVATION






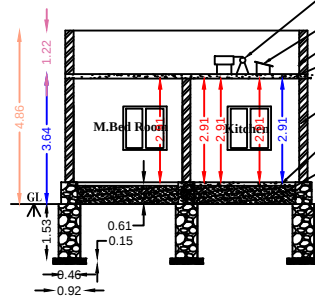


SECTION ON 'AB'

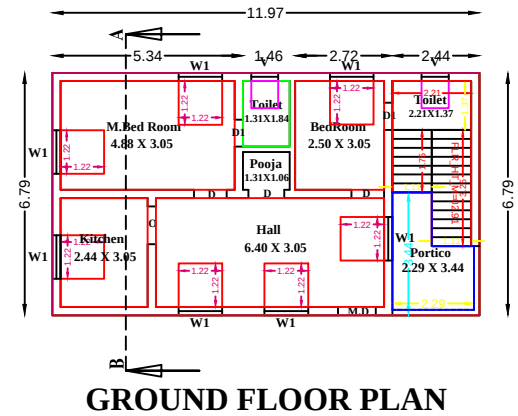

GROUND FLOOR PLAN

SCHEDULE OF JOINERIES	
M.D.DOOR.....	1.12M X 2.10M
D.DOOR.....	0.91M X 2.10M
D1.DOOR.....	0.76M X 2.10M
W...WINDOW.....	1.22M X 1.37M
V..VENTILATOR...	0.76M X 0.76M
A..ARCH.....	0.91M X 2.10M

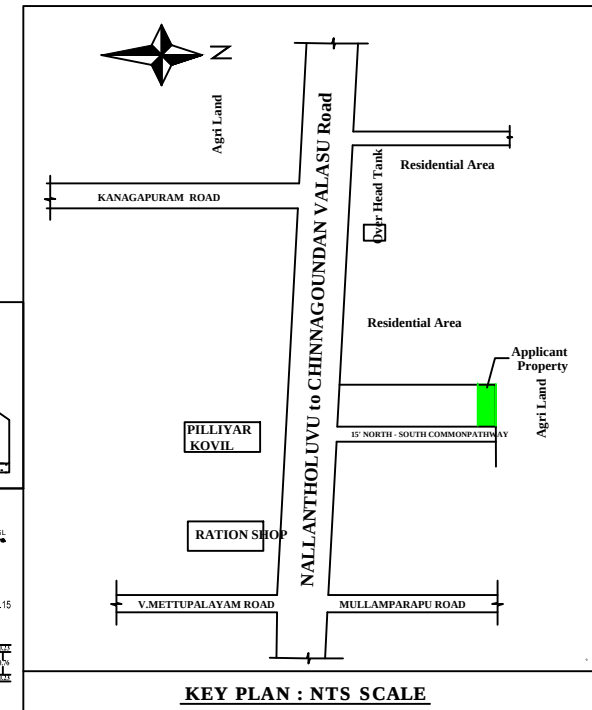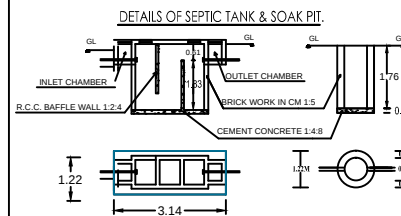 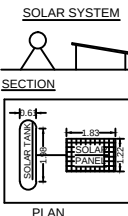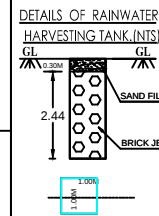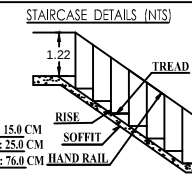


KEY PLAN : NTS SCALE

PLAN INFO
AS_AT_SITE=343.50
FMB_OR_PLR=343.50
AS_PER_DOCUMENT=343.50
PREMIUM_FSI_REQUIRED=NO
IS_APPROVED_LAYOUT=YES
PLOT_NO=NO
SURVEY_NO=246/1A2&246/1A3
PATTA_NO=4167&4168
TALUK=MODAKKURICHI
OSR_APPLICABLE=NO
IS_SWIMMING_POOL_EXISTS=NO
DISTRICT=ERODE
SINGLE_FAMILY_BLDG=YES
CRZ=NO
ACCESS_WIDTH_M=26.40
WHETHER_GOVT_OR_AIDED_SCHOOL=NO
PLOT_AREA_M2=343.50
AVG_PLOT_DEPTH=13.98
AVG_PLOT_WIDTH=26.40
AREA_TYPE=OTHERS
ROAD_WIDTH=4.50
ROAD_LENGTH=250M
LAND_USE_ZONE=RESIDENTIAL
RWHD_DECLARED=YES
JURISDICTION_TYPE=PANCHAYAT
IF_HERITAGE_TOWN_LESS_THAN_1KM_RADIUS=NO

OFFICE USE ONLY

Sheet No: 1/1

AREA DETAILS	SQ.MT.	SQ.FT.
SITE AREA AS PER DOCUMENT	8.5 CENT	
PROPOSED GROUND FLOOR BUILDING AREA	81.24	874.46
FLOOR AREA OF R.C.C ROOF BUILDING	64.99	699.55
NET OPENSACE AREA	262.26	2822.93

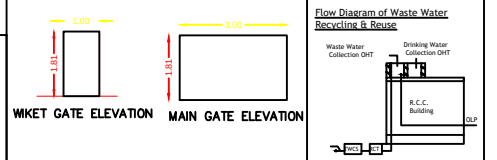

APPLICANT

M. Arumugam

ENGINEER

Reg.No. : 056/LS/2019/00010
Er. S. ARAVINTH B.E.,
Registered Engineer
SRI RAAGEVENDRA PLANNERS
26, Bharathipalayam, IInd Street,
NR Mahal (Back Side), Erode - 638 002.
Cell : 96599 47703, 72000 59343