
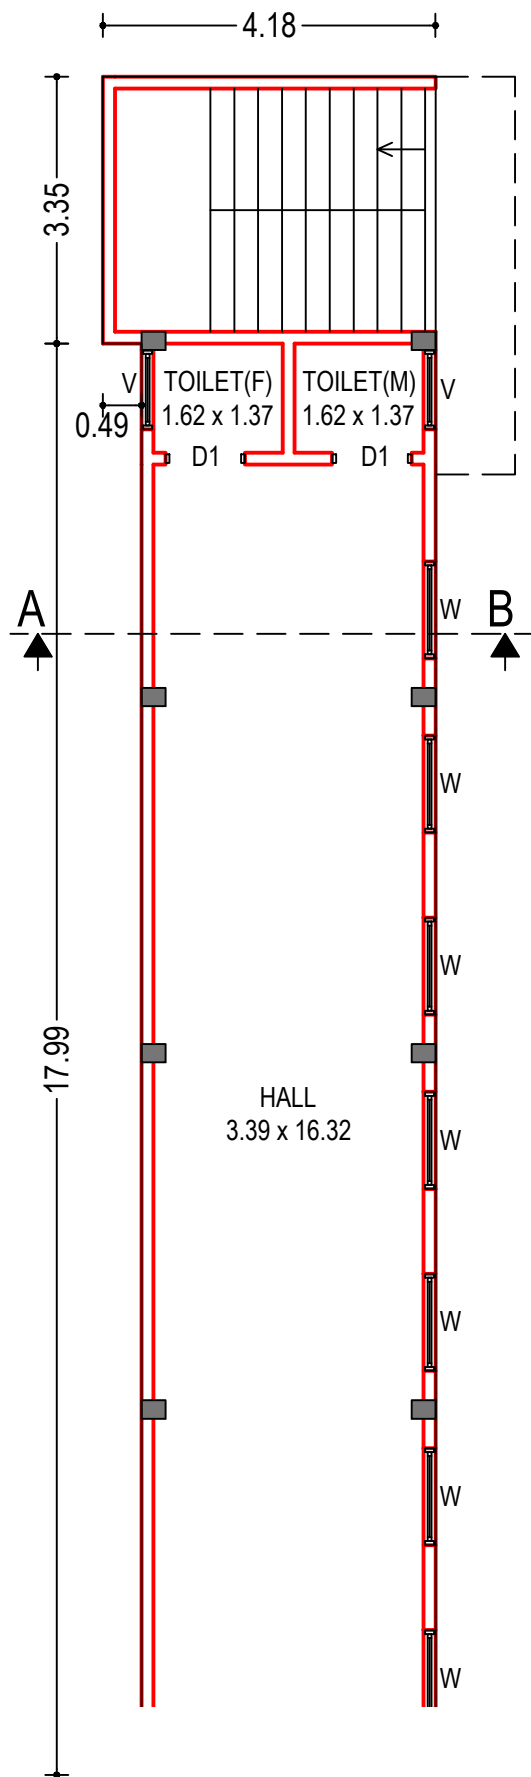



PLAN SHOWING THE PROPOSED CONSTRUCTION OF
R.C.C. TERRACED ROOF GROUND FLOOR COMMERCIAL
BUILDING IN R.S.F. NO. 635/1, 635/2A1A1, NEW SUB-
DIVISION R.S.F. NO. 635/2A1A1B, AT MARIYAPPA NAGAR,
MUKASIPIDARIYUR VILLAGE & PANCHAYAT,
CHENNIMALAI PANCHAYAT UNION, PERUNDURAI TALUK,
ERODE DISTRICT.

APPLICANT :

Mrs. S.SORNALATHA,
W/o. P.SANGAR.

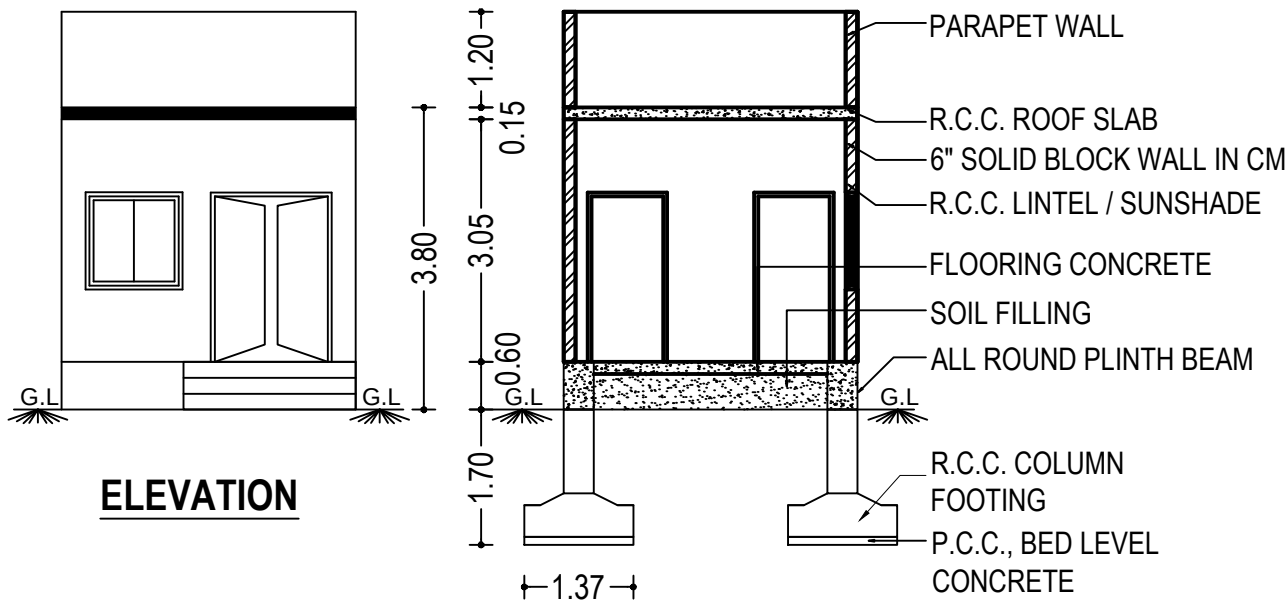

SECTION ON " AB "

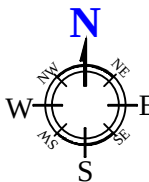

APPLICANT
SITE

STREET

STREET


STREET

STREET








STREET

MARIYAPPA NAGAR ROAD

LOCATION MAP

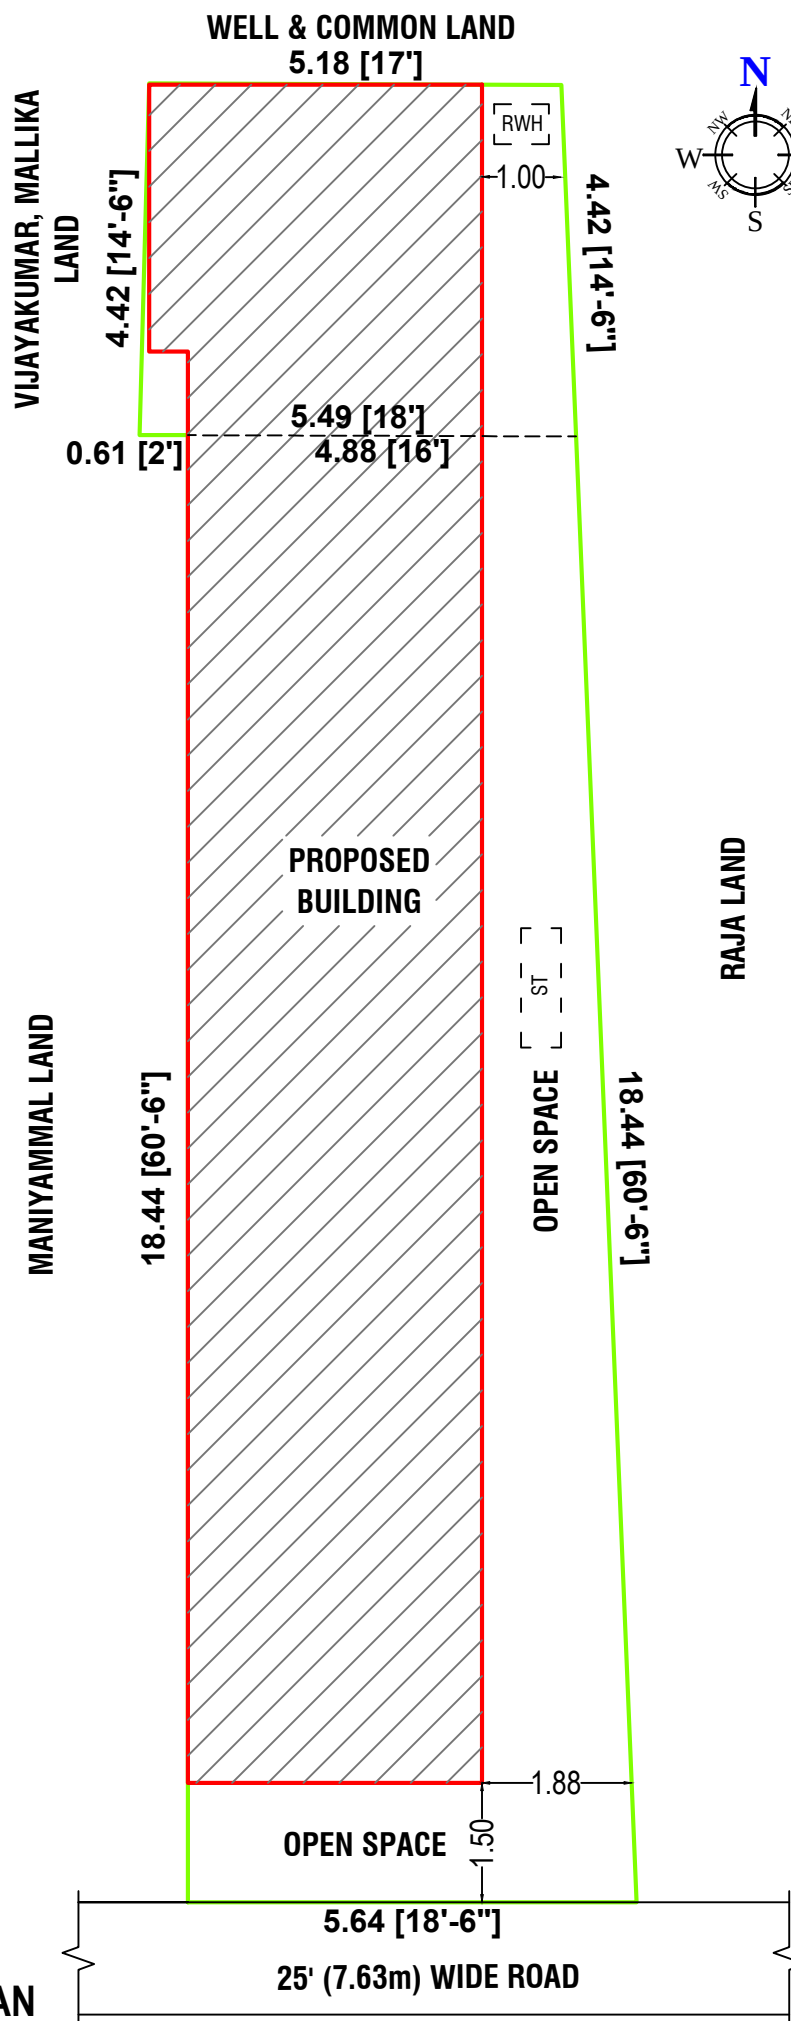

SITE PLAN
SCALE 1 : 100

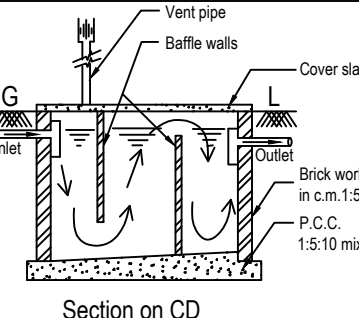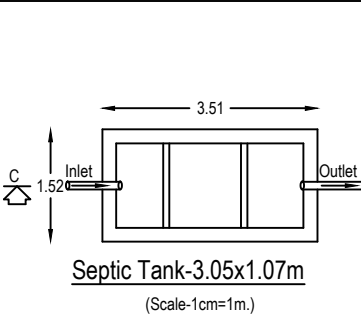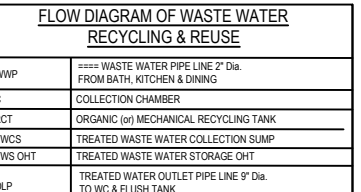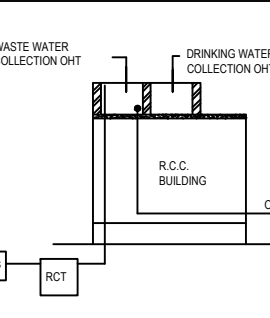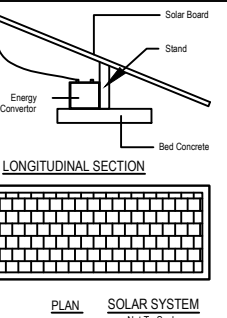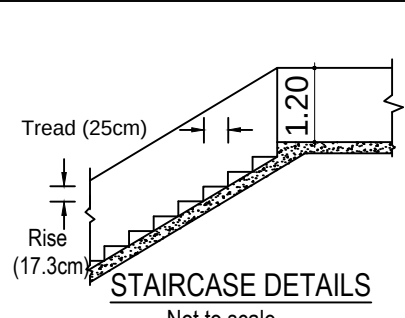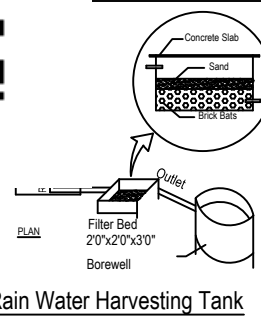

AREA DETAILS

S.NO.	DESCRIPTION	SQ MT	SQ FT
1	AREA OF THE APPLICANT SITE	120.53	1297.38
2	PLINTH AREA OF THE PROPOSED R.C.C. ROOF BUILDING IN GF	80.48	866.28
3	FLOOR AREA OF THE PROPOSED R.C.C. ROOF BUILDING IN GF	60.55	651.75
4	AREA OF THE OPEN SPACE	40.05	431.10
5	PROPOSED SEPTIC TANK AND SOAK PIT EACH	-	1 No.,
6	PROPOSED RAINWATER HARVESTING SUMP	-	1 No.,

REF	JOINERY SCHEDULE	FEET	METRE
SD	STEEL DOOR	5'0" X 7'0"	1.52 X 2.13
D1	DOOR	2'6" X 7'0"	0.76 X 2.13
W	WINDOW	4'0" X 5'0"	1.22 X 1.52
V	VENTILATOR	3'0" X 2'0"	0.91 X 0.61

COLOUR INDEX:

SITE BOUNDARY SHOWN IN -



PROPOSED BUILDING SHOWN IN -



ALL MEASURE MENTS ARE IN METRE / FEET

APPLICANT

ENGINEER

g. 9. 24

Er. M. MOHANASUNDARAM
D.C.E., D.Archi, (CAD), L.B.S.,
Licensed Civil Engineer,
Regd. No: 1044/08-09, 610/10-11
HIGH TECH PLANNERS & BLUE PRINTERS
Tamilnadu Girama Bank (Upstair),
Kangeyam Road, CHENNIMALAI.
Cell: 94890 35500