




PLAN SHOWING THE PROPOSED CONSTRUCTION OF A RESIDENTIAL BUILDING IN OLD S.F.NO: 449/7,
NEW S.F.NO: 778/4, PATTA NO: 2148 AT RAJIV GANDHI NAGAR, PIDAGAM VILLAGE AND PANCHAYAT,
ULUNDURPETTAI UNION AND TALUK, KALLAKURICHI DISTRICT.

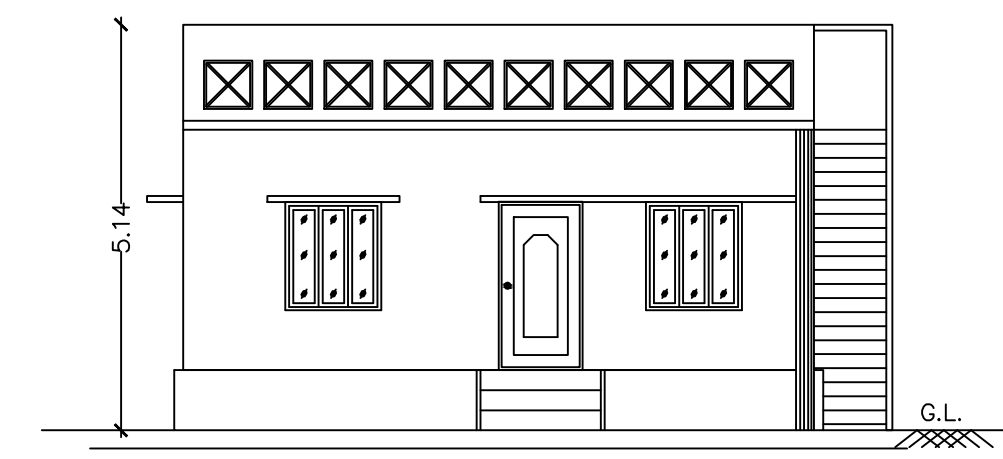


ELEVATION

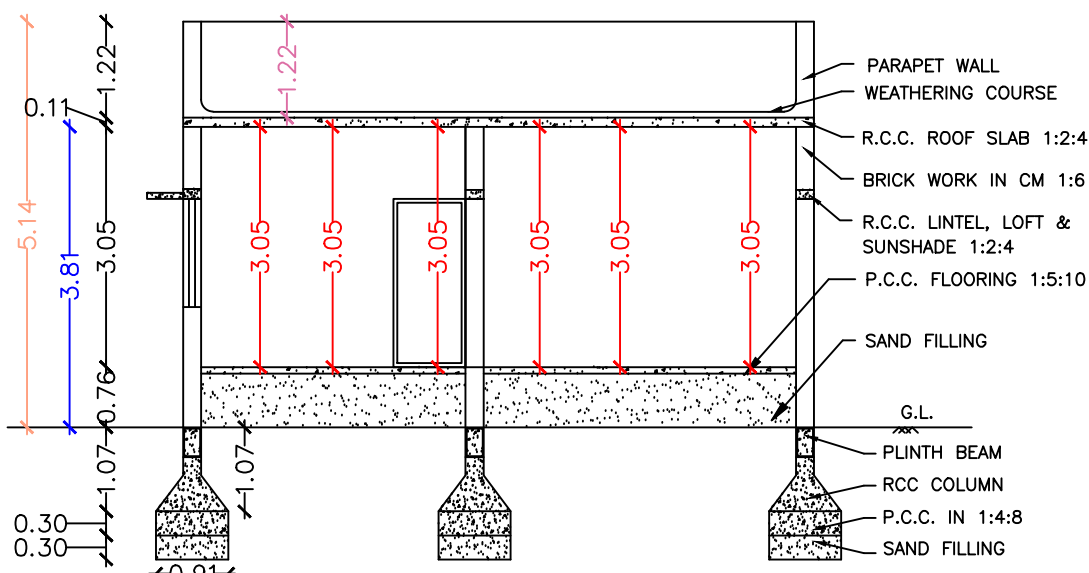




SECTION AA

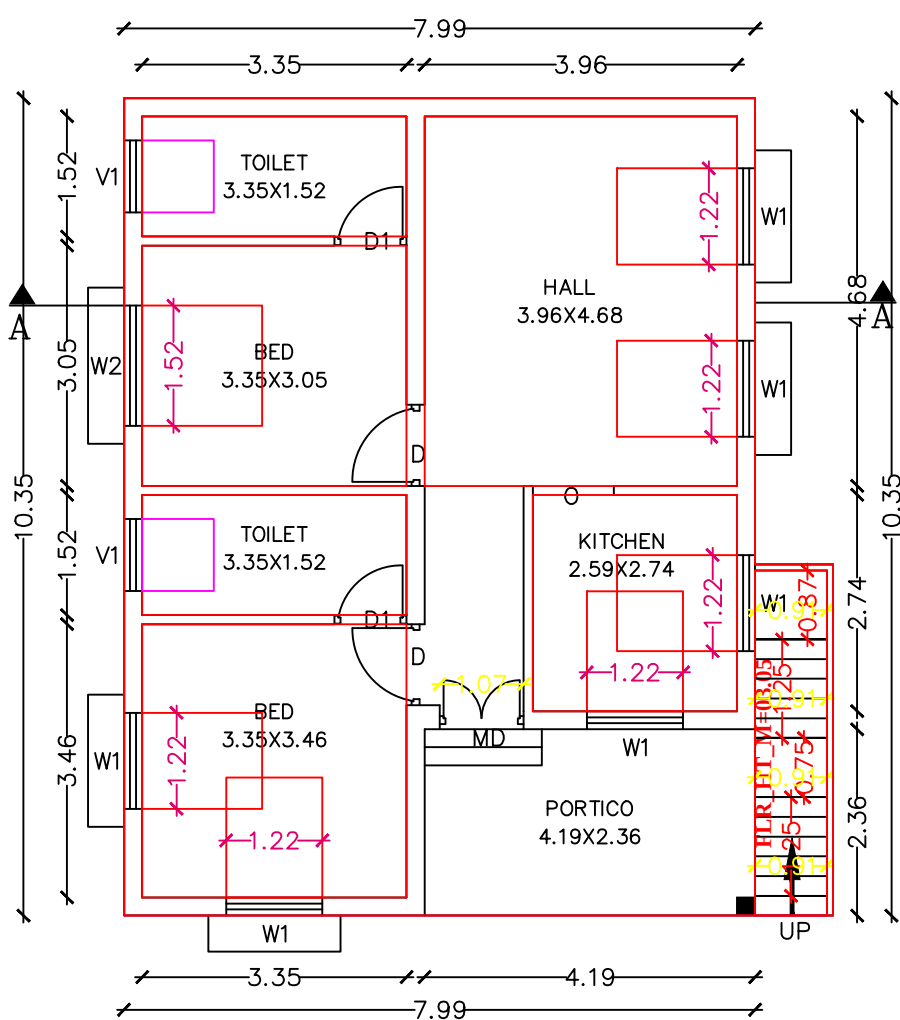


GROUND FLOOR PLAN

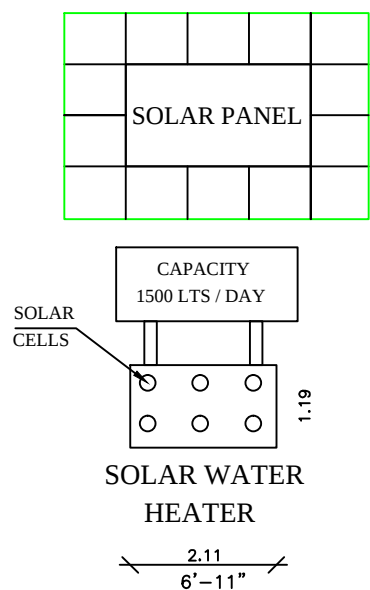


BOREWELL DETAIL

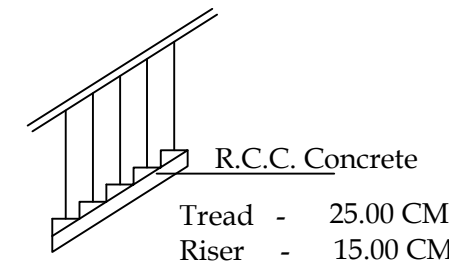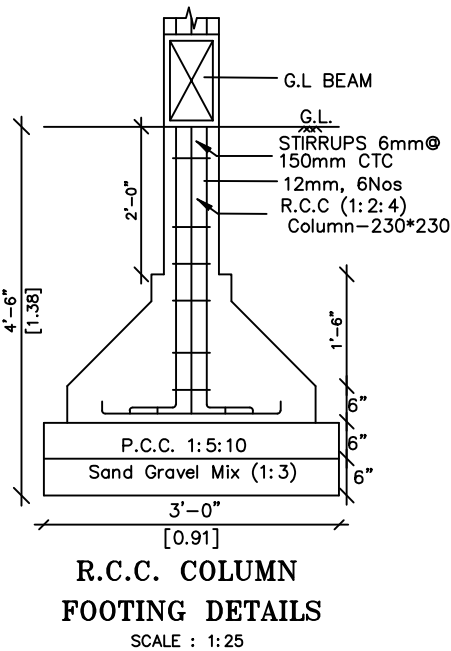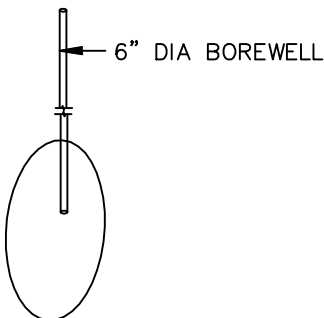


Staircase details

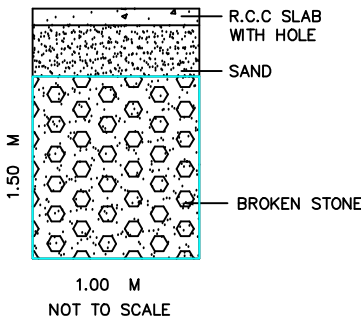

RAIN WATER HARVEST COLLECTION PIT.

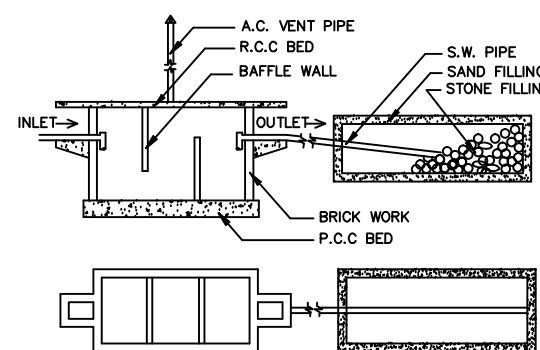


SEPTIC TANK DETAILS

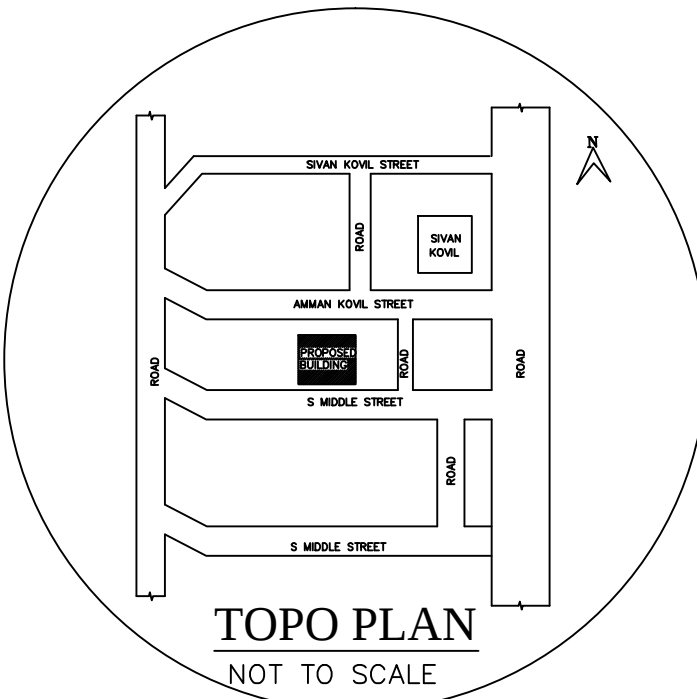

TOPO PLAN

NOT TO SCALE

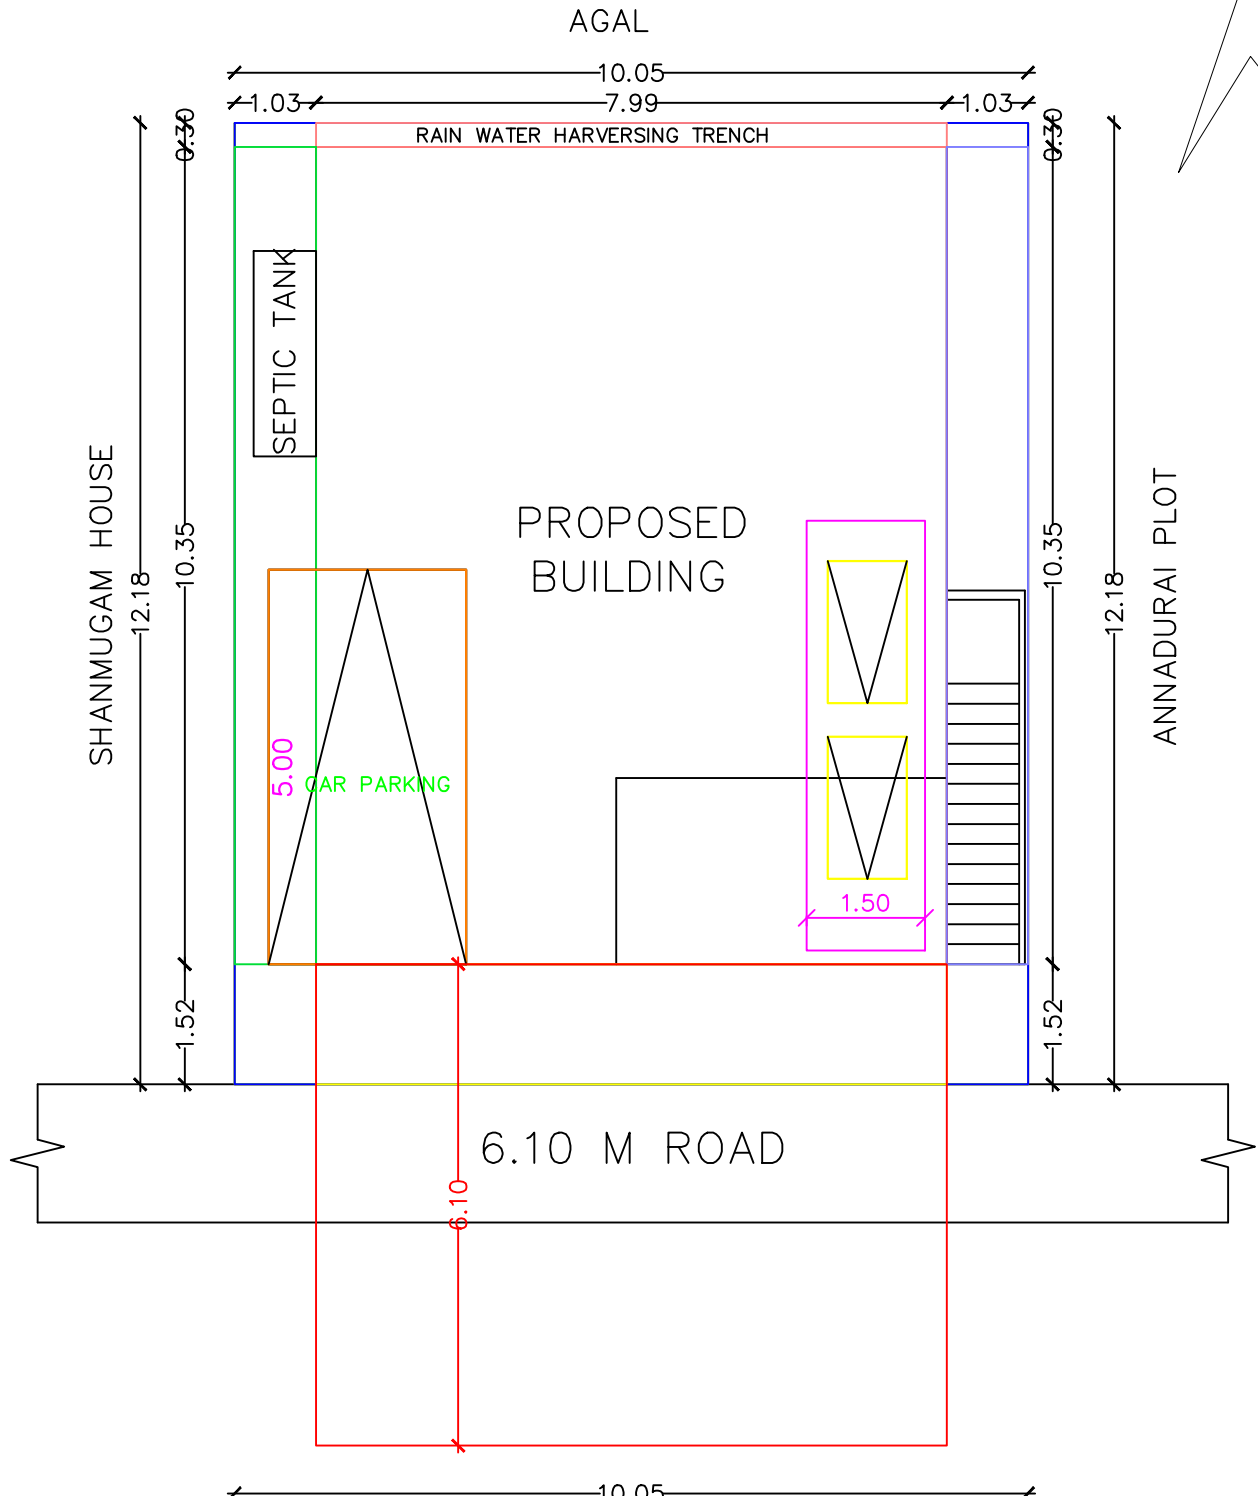

SITE PLAN

SCALE : 1:100

APPROV



REFERENCE	METER
MD - MAIN DOOR	1.06x2.13
D - DOOR	1.03x2.13
D1 - DOOR	0.92x1.98
O - OPEN	1.03x2.13
W1 - WINDOW	1.22x1.37
W2 - WINDOW	1.53x1.37
V1 - VENTILATOR	0.91x0.91

AREA DETAILS	SQ.M.	SQ.FT.
PLOT AREA AS PER DOCUMENT	122.63	1320.00
PLOT AREA AS PER FMB	122.43	1317.34
SUPER IMPOSED PLOT AREA	122.43	1317.34

PROPOSED BUILTUP AREA				
AREA DETAILS	FSI	NON.FSI	SQ.M	SQ.FT
GROUND FLOOR AREA	87.17		87.17	937.94
TOTAL FSI AREA	87.17		0.71%	937.94
TOTAL BUILDING AREA			87.17	937.94
AREA OF OPEN SPACE			35.46	382.06

NOTE
1. OWNERS BOUNDARY SHOWN IN ☐
2. PROPOSED SHOWN IN ☐
3. ROAD SHOWN IN ☐
SCALE 1: 100

1. ALL DIMENSIONS ARE IN METER
2. TOILET WASTE WATER TO BE CONNECTED TO UGD.
3. WASTE WATER TO BE USED FOR GARDENING
PURPOSED ONLY.

APPLICANT

(Signature)

Mr. S. VENKATESAN

ENGINEER REF: 11832024

(Signature)
Er. M. JAYAMURTHY, B.E., Civil
Licensed Surveyor, Gr-II,
Sri Elakshmi Housing
62 B/6, Nadu Gujili Street,
Trichy-620 008.
Mob: 90 80 80 30 31

SHEET_1