



PLAN SHOWING THE PROPOSED CONSTRUCTION OF R.C.C. ROOF RESIDENTIAL BUILDING IN OLD R.S.NO.136/2B,NEW R.S.NO.136/2B2,PLOT NO.92,93,
SRI PACHAIYAMMAN NAGAR,NEELAMANGALAM VILLAGE PANCHAYAT LIMIT, KALLAKURICHI TALUK ,KALLAKURICHI DISTRICT.

APPLICANT : Mrs.J.KARTHIGA W/O VIJAY.

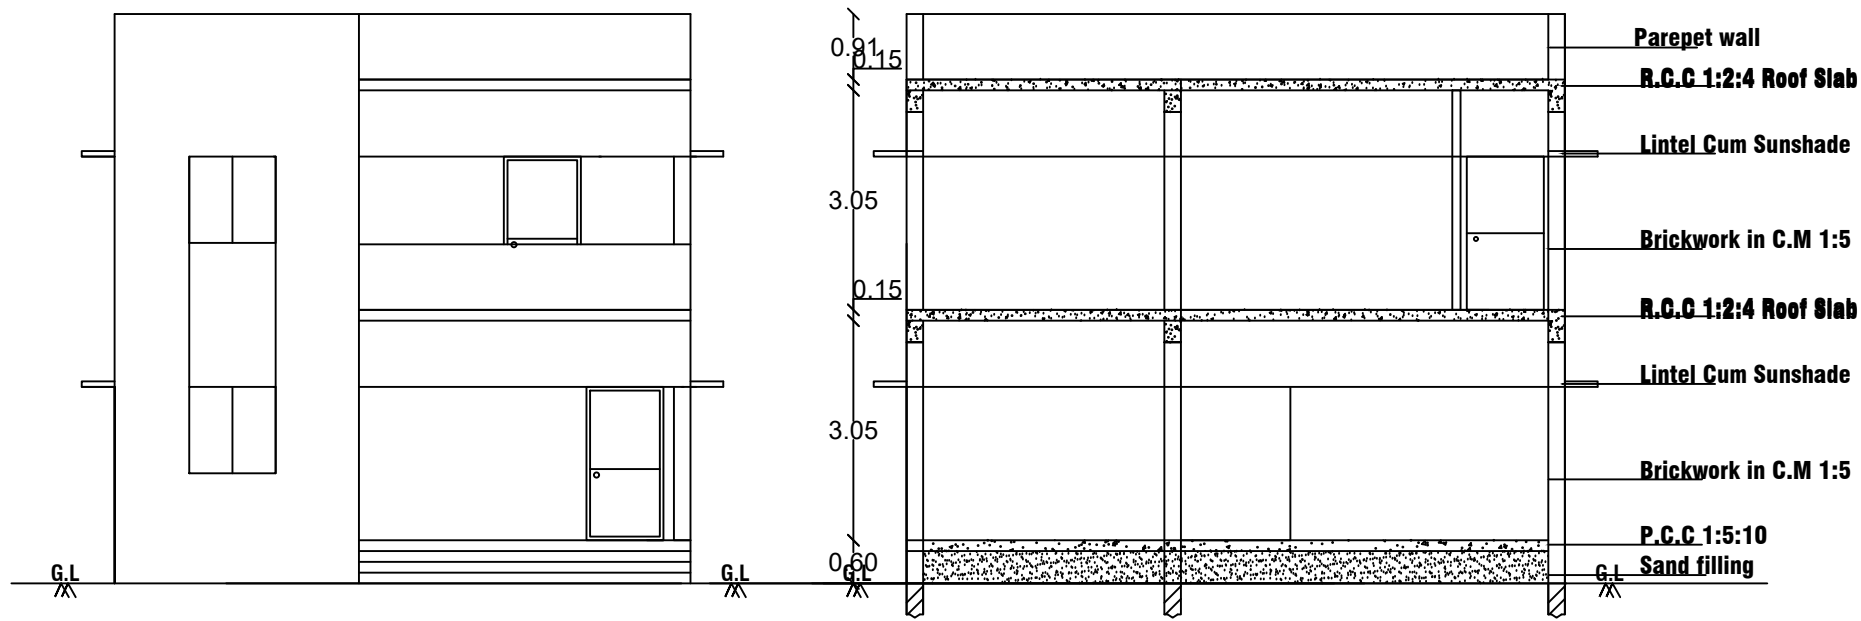


FRONT ELEVATION

SECTION - 'A - A'

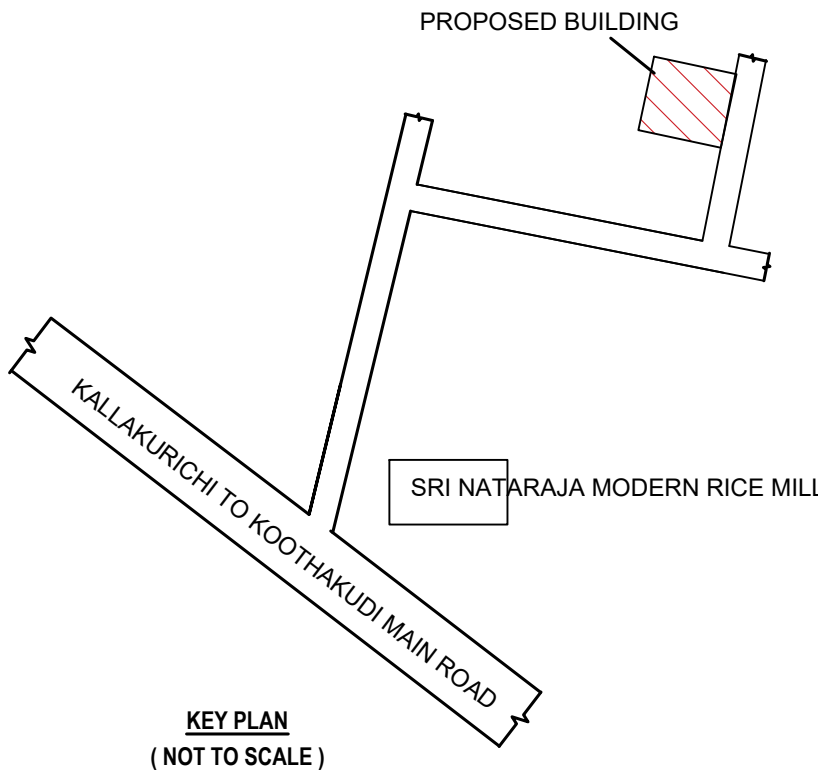


KEY PLAN
(NOT TO SCALE)

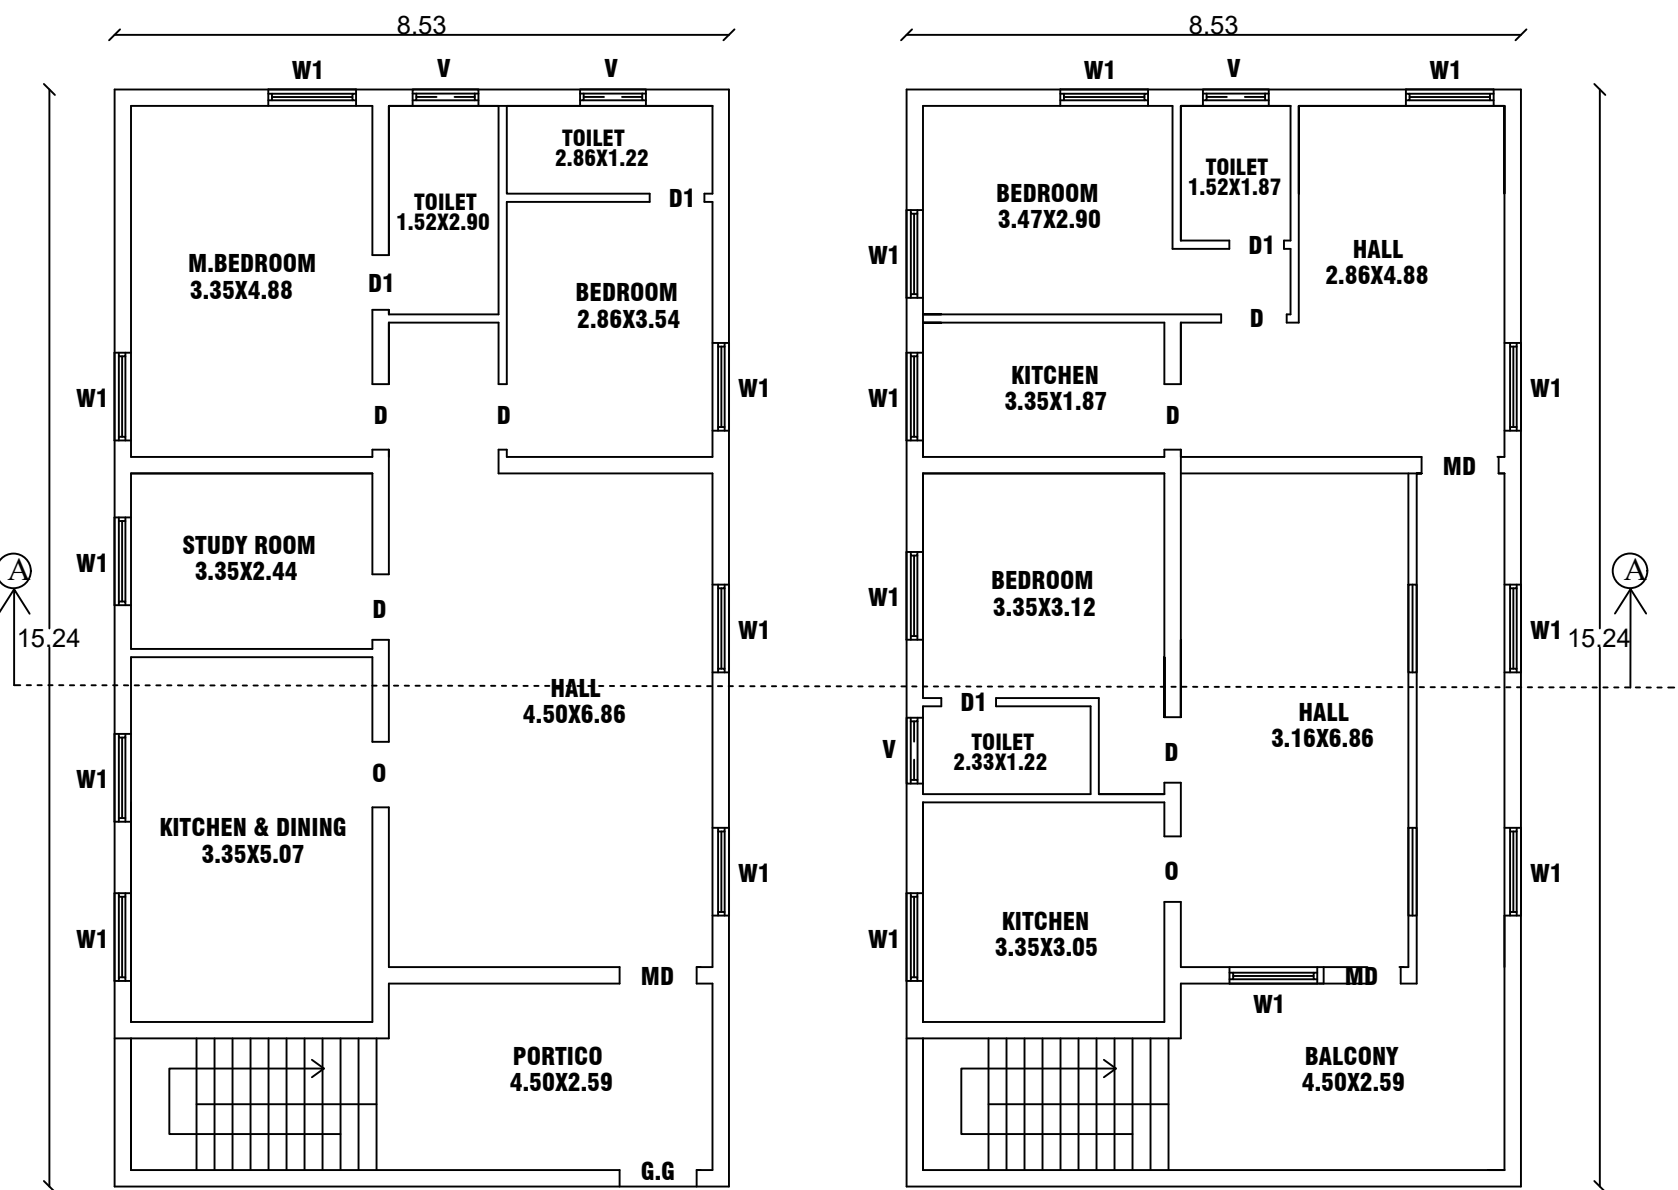

GROUND FLOOR PLAN
EAST FACING PLAN

FIRST FLOOR PLAN

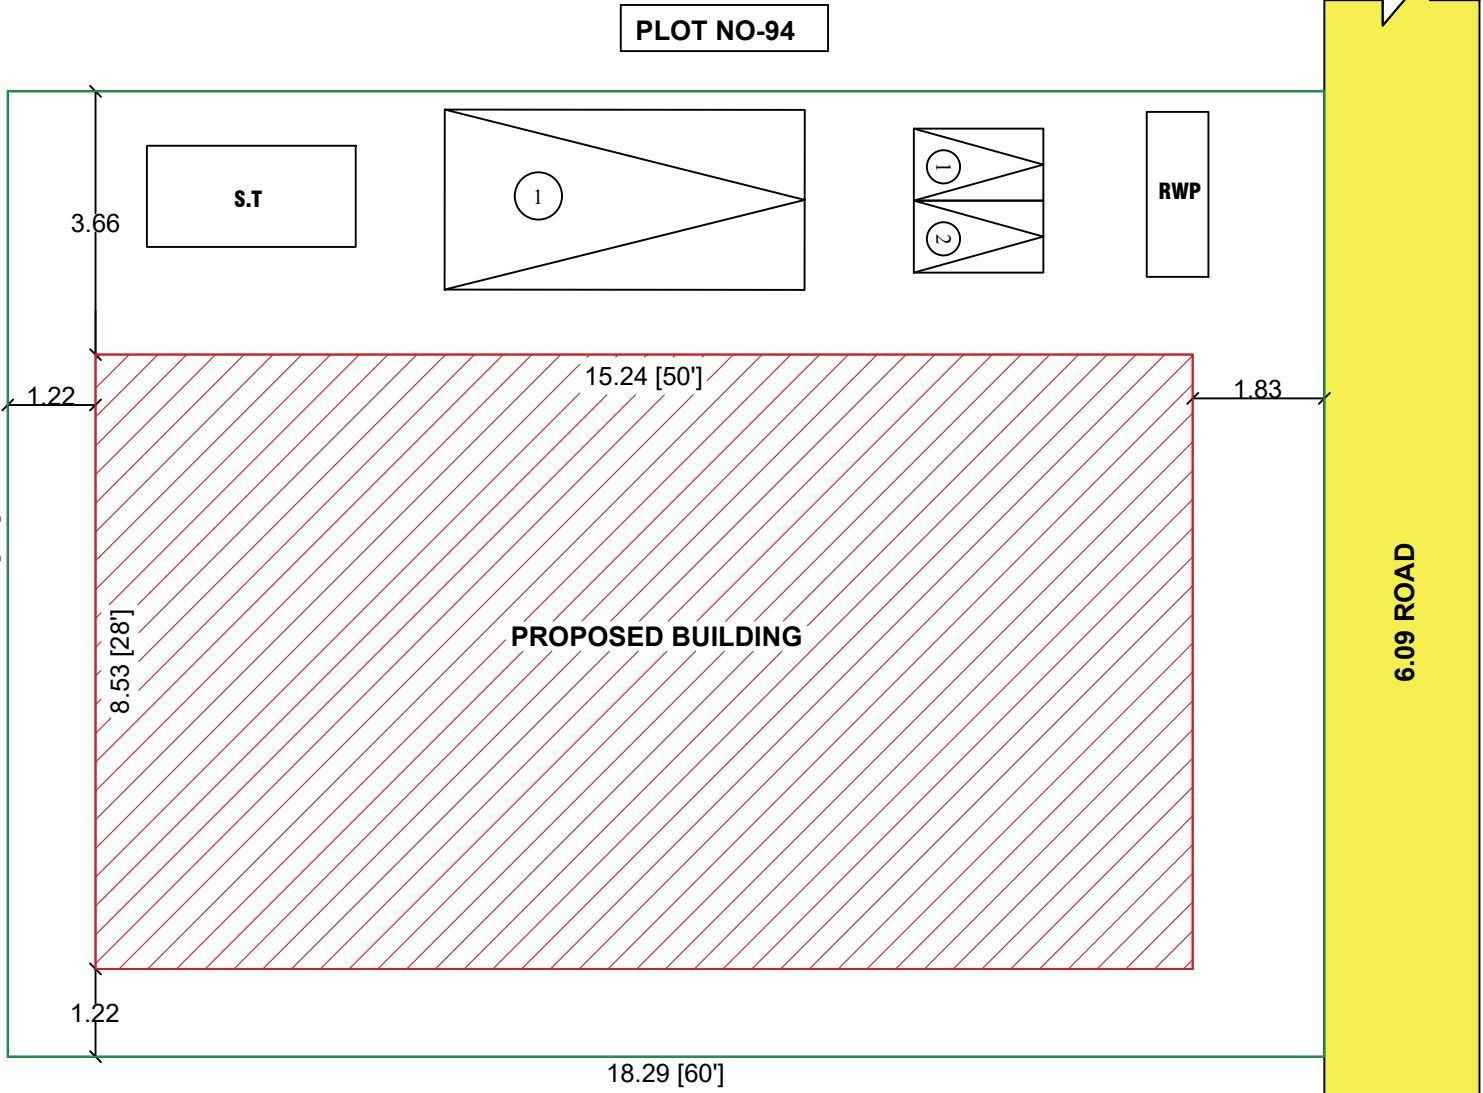

KRITHIKA CHANDRAMOULI PLOT NO-89,90,91




SITE PLAN
SCALE 1:100



NOTE

1) This Order is electronically generated and does not require signature

AREA DETAILS	SFT	SQM
AREA OF APPLICANT	2640.00	245.35
PROPOSED GROUND FLOOR	1400.00	130.06
PROPOSED FIRST FLOOR	1400.00	130.06
FSI (FLOOR SPACE INDEX)	1.06	
PLOT COVERAGE	53.01 %	

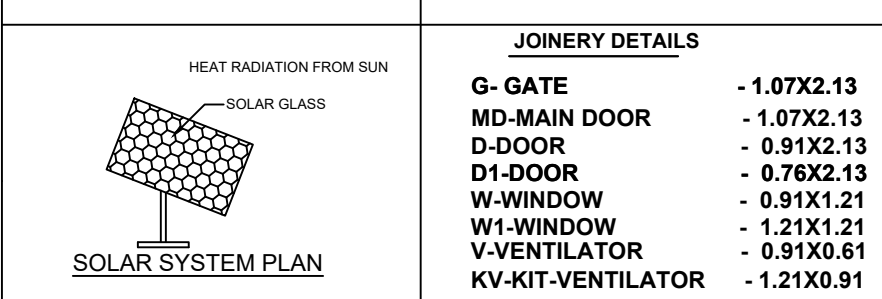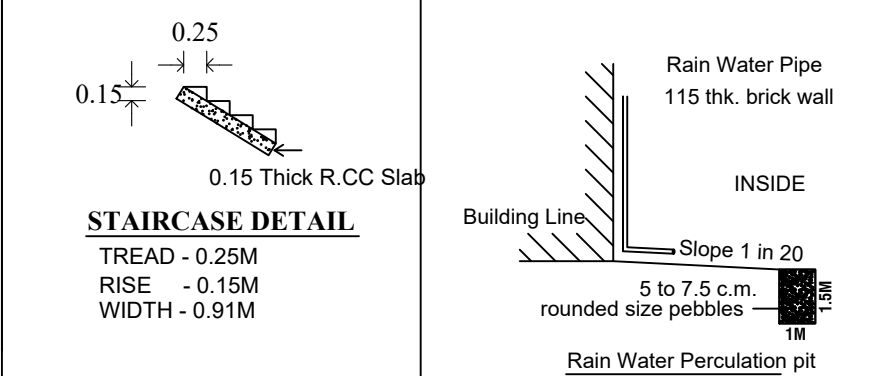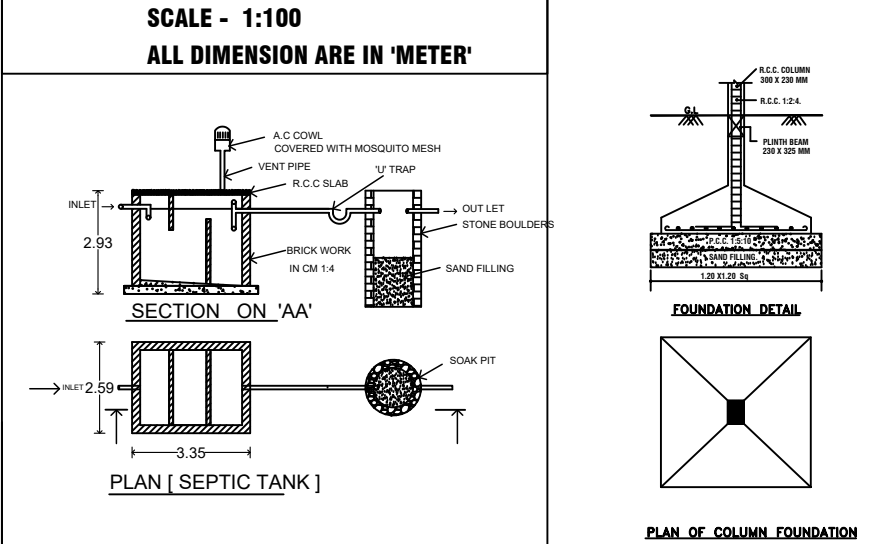

COLOUR INDEX	
AREA OF APPLICANT	-
PROPOSED BUILDING AREA	-
ROAD / STREET	-

APPLICANT

Er. B. NAKKIRAN, D.C.E.
CIVIL ENGINEER & L.B.S.
GANESH DESIGNERS
#10/E-9, GANDHI ROAD
KALLAKURICHI - 606 202.
Ph: 223977, M: 94433 21977
Register Engineer Grade-II
Kallakurichi Municipality
Reg. No: 042/LS/2019/00004

ENGINEER