



PLAN SHOWING THE PROPOSED CONSTRUCTION OF R.C.C. ROOF COMMERCIAL CUM RESIDENTIAL BUILDING IN R.S.NO.138/5,138/6,
PLOT NO-112,A.K.P NAGAR,KOOTAHKUDI MAIN ROAD,NEELAMANGAM VILLAGE LIMIT, KALLAKURICHI TALUK ,KALLAKURICHI DISTRICT.


APPLICANT : Mrs.S.LAVANYA W/O SAMPATH.

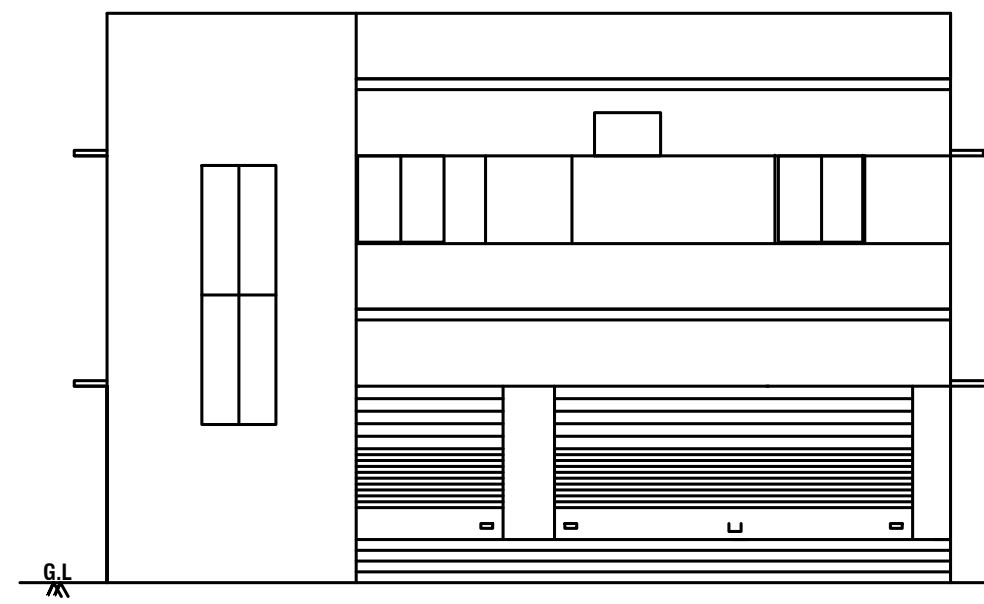



FRONT ELEVATION

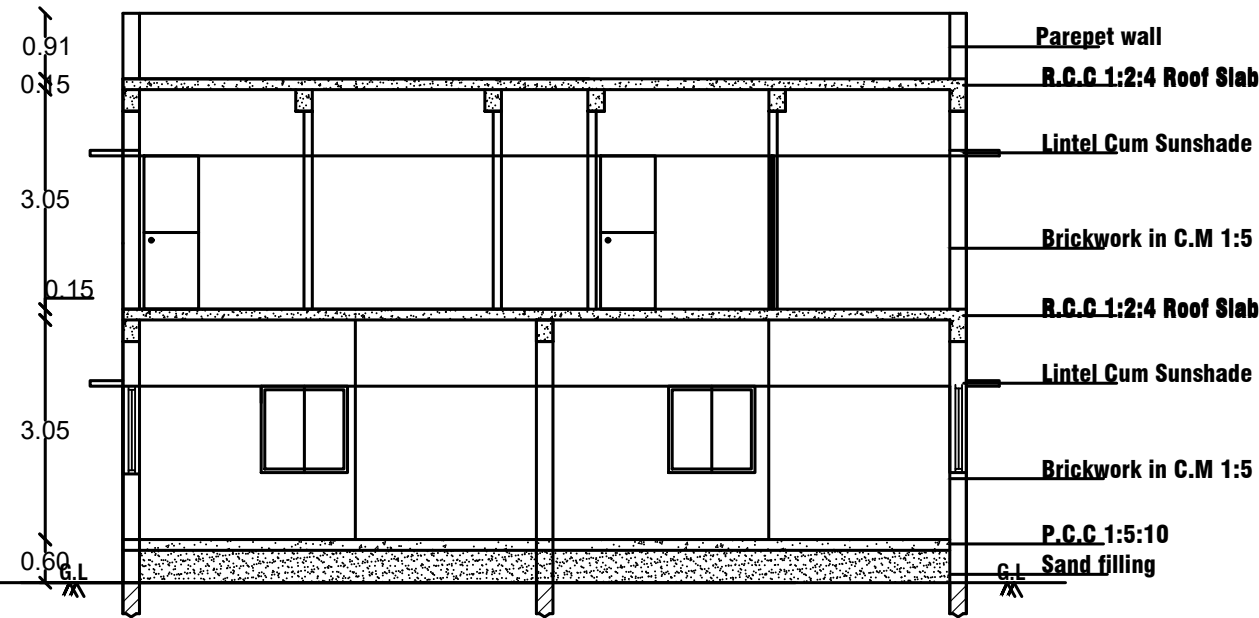

SECTION - 'A - A'

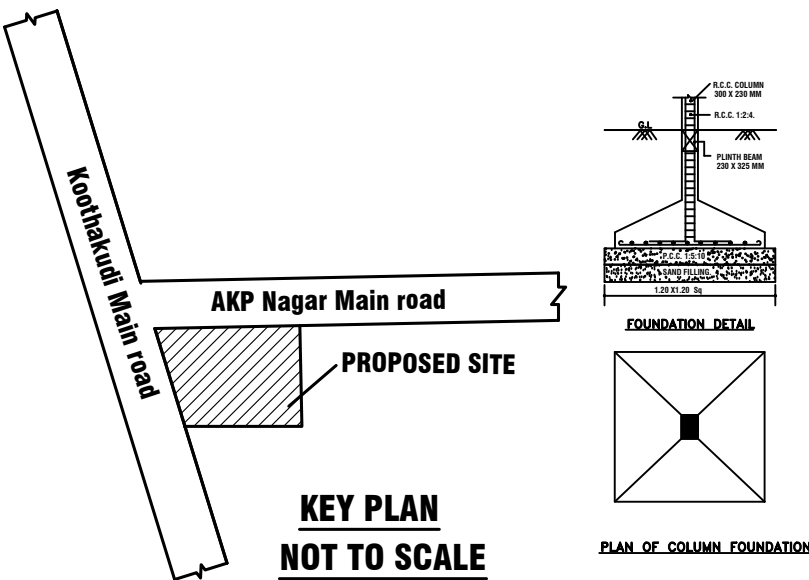


KEY PLAN
NOT TO SCALE

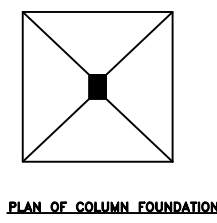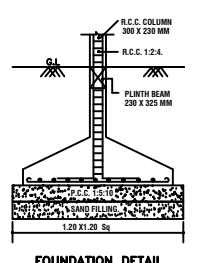


NOTE:
1) This Order is electronically generated and does not require signature

AREA DETAILS	SFT	SQM
AREA OF APPLICANT	4432.50	411.79
PROPOSED GROUND FLOOR	996.30	92.56
PROPOSED FIRST FLOOR	996.30	92.56
FSI (FLOOR SPACE INDEX)	0.45	
PLOT COVERAGE	22.48 %	

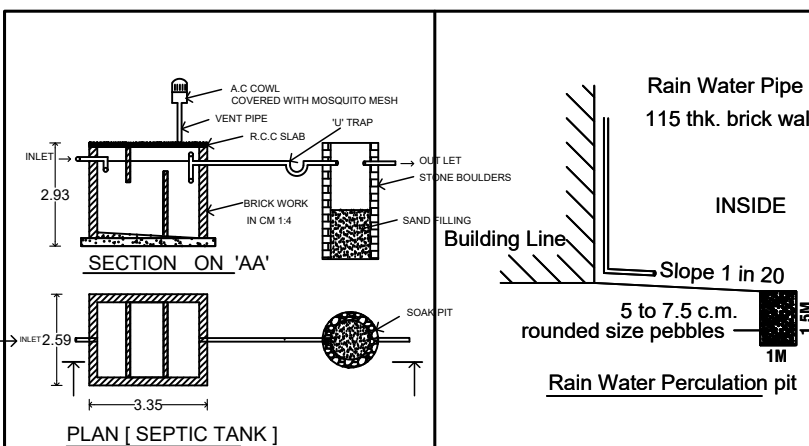


JOINERY DETAILS	
G- GATE	- 1.07X2.13
MD-MAIN DOOR	- 1.07X2.13
D-DOOR	- 0.91X2.13
D1-DOOR	- 0.76X2.13
W-WINDOW	- 0.91X1.21
W1-WINDOW	- 1.21X1.21
V-VENTILATOR	- 0.91X0.61
KV-KIT-VENTILATOR	- 1.21X0.91
COLOUR INDEX	
AREA OF APPLICANT	- [Green Box]
PROPOSED BUILDING AREA	- [Red Box]
ROAD / STREET	- [Yellow Box]

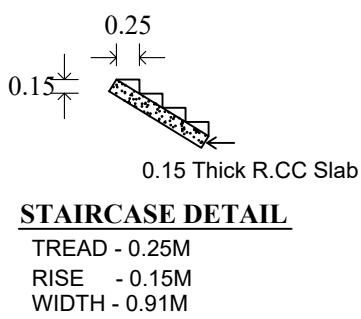


APPLICANT
ENGINEER


Er. B. NAKKIRAN, D.C.E.
CIVIL ENGINEER & L.B.S.
GANESH DESIGNERS
10/E-9, GANDHI ROAD
KALLAKURICHI - 606 202.
Ph: 223977, M: 94433 21977
Register Engineer Grade-II
Kallakurichi Municipality
Reg. No: 042/LS/2019/00004

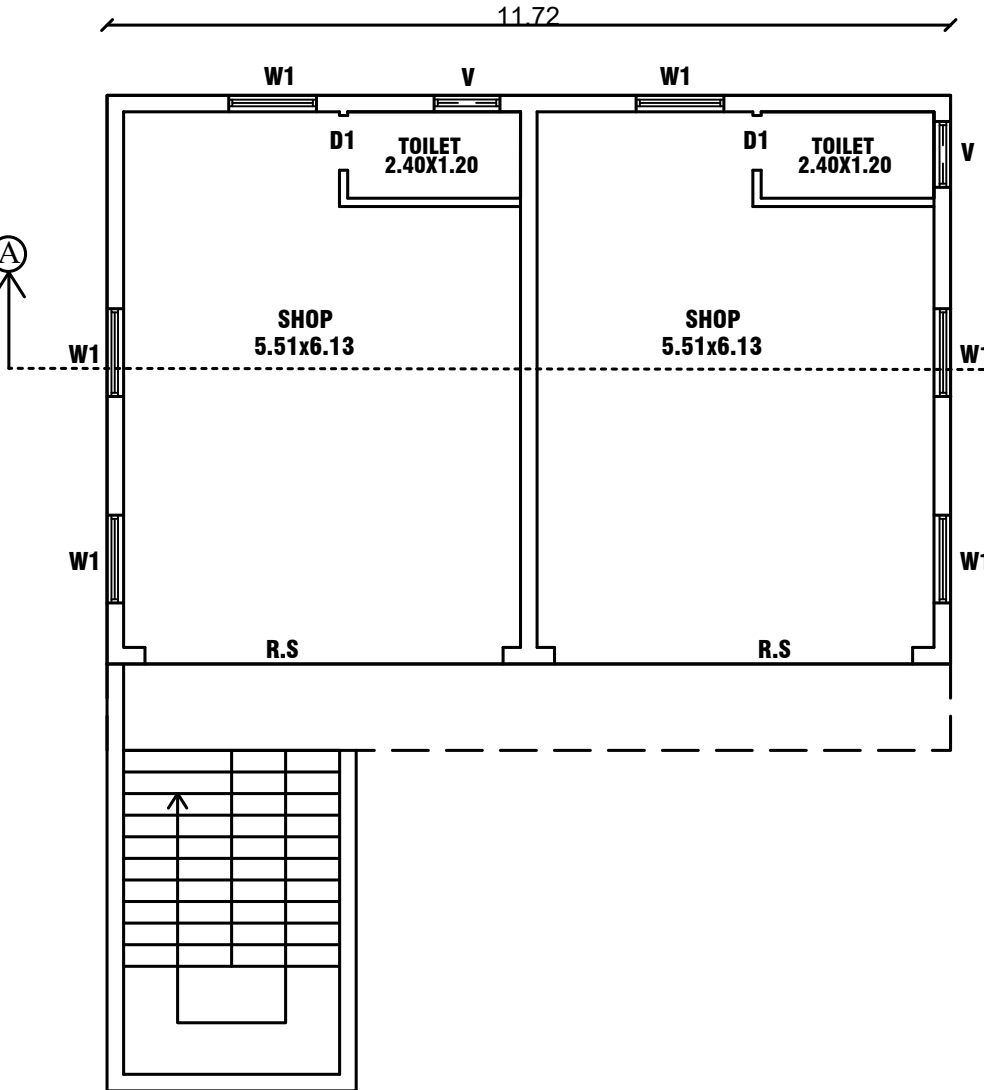

GROUND FLOOR PLAN
EAST FACING PLAN

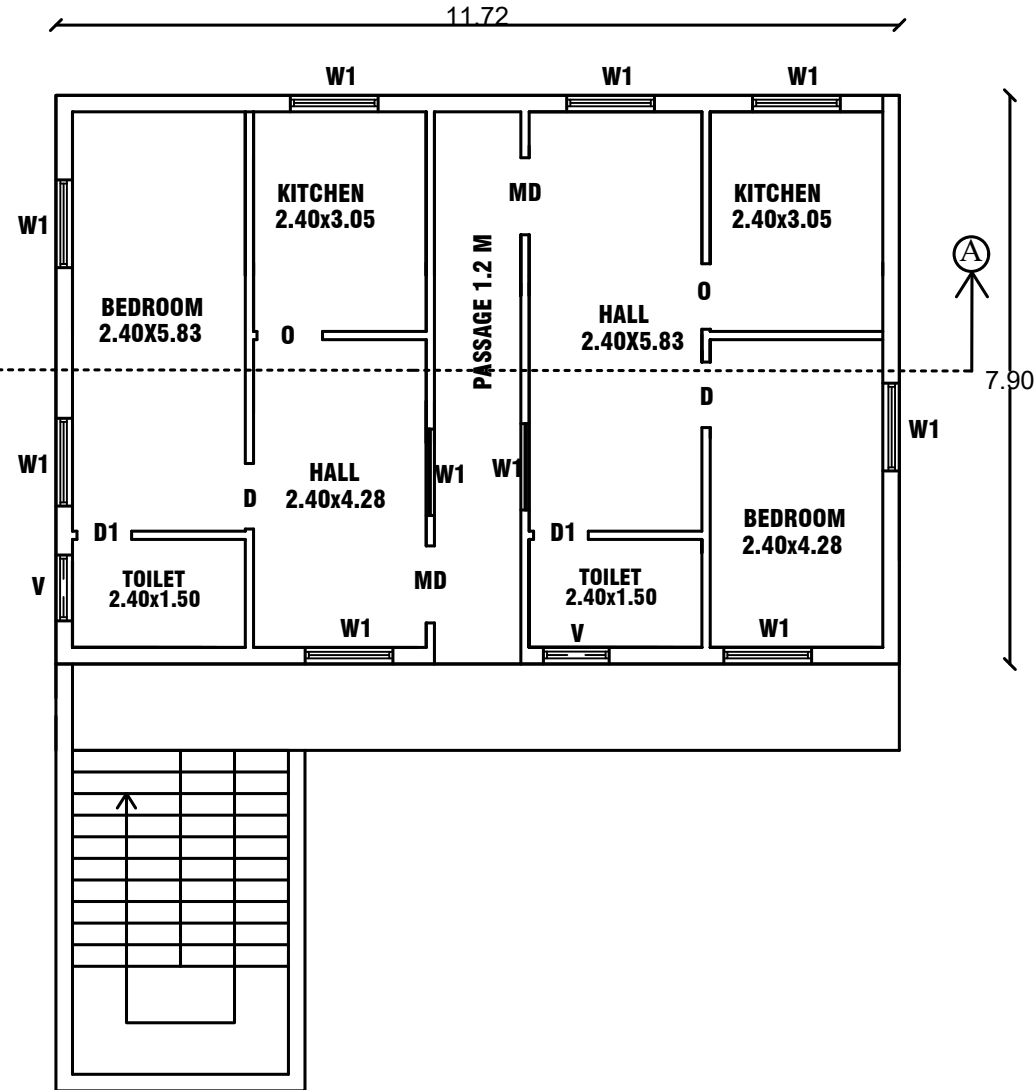

FIRST FLOOR PLAN

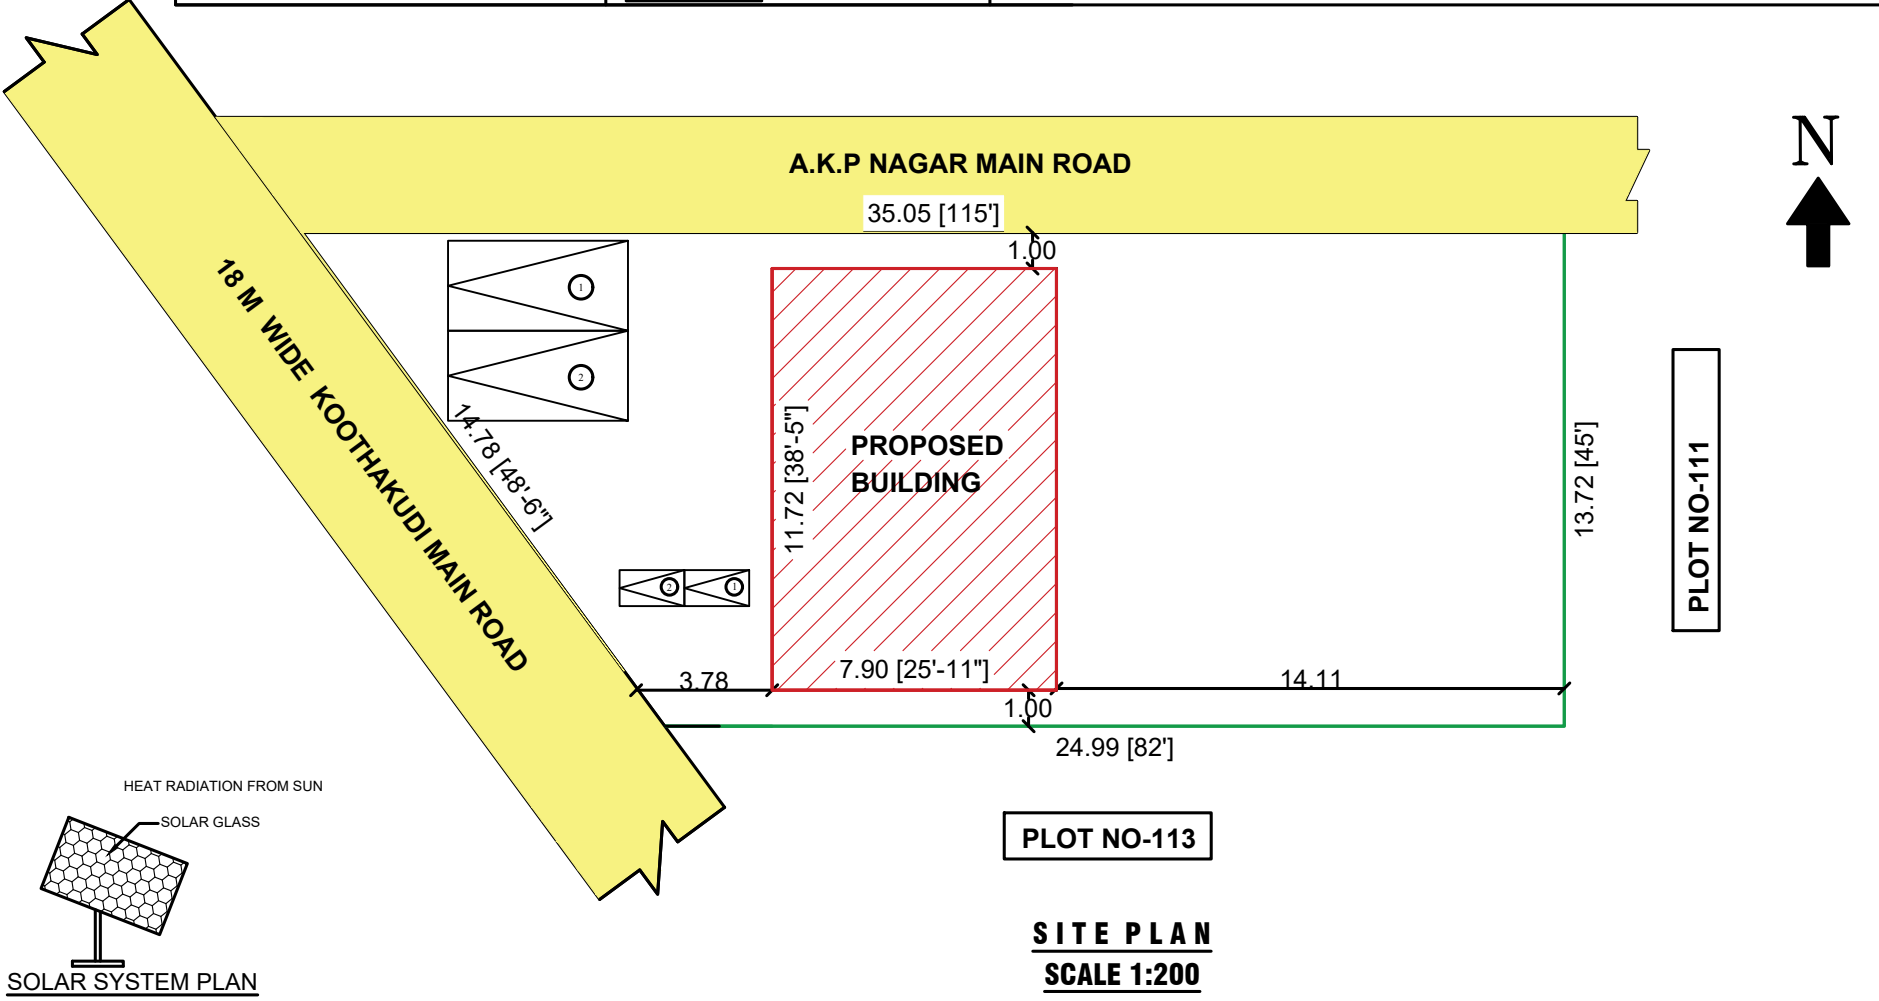

PLOT NO-113

SITE PLAN
SCALE 1:200