



PLAN SHOWING THE PROPOSED CONSTRUCTION OF R.C.C ROOF GROUND FLOOR RESIDENTIAL BUILDING IN
S.F NO - 200[OLD], S.F NO - 200/5C[NEW] AT, PAAKKAM VILLAGE PANCHAYAT LIMIT,
VANAPURAM (TK) , KALLAKURICHI (DT).





APPLICANT NAME : Mr.K.MARIMUTHU.,S/O Mr. KALIYAN.

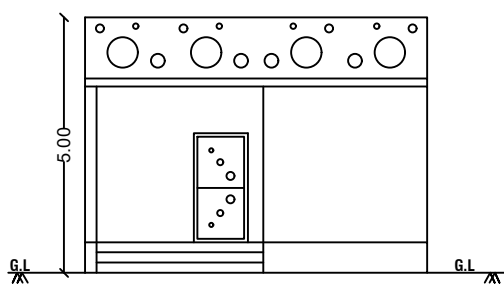


FRONT ELEVATION

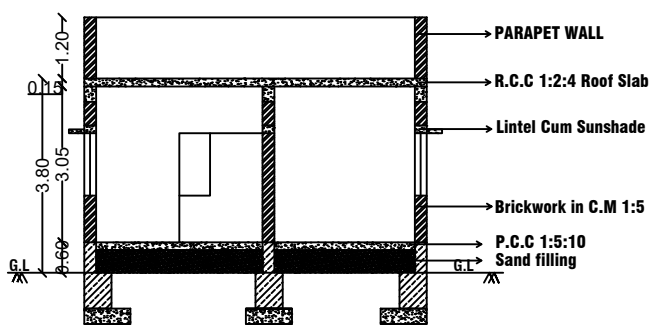


SECTION - A&B

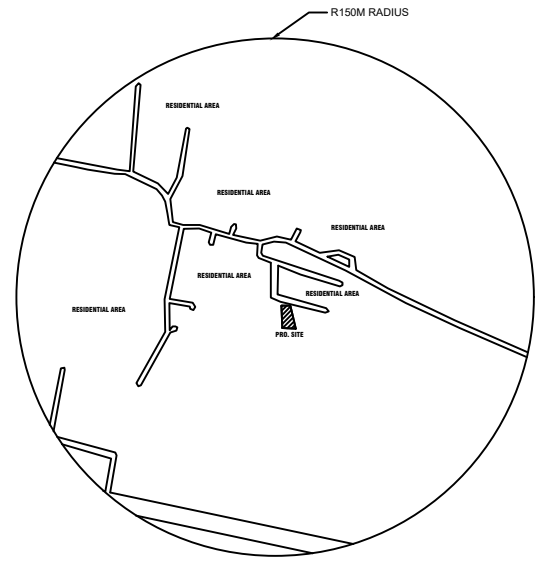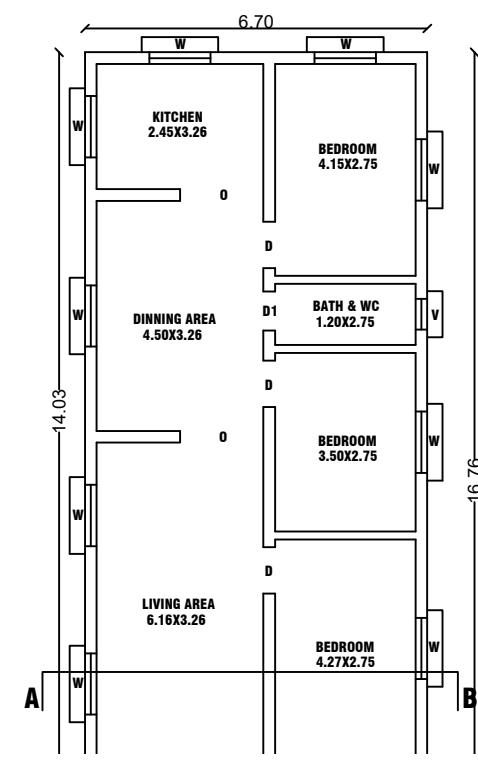

TOPO PLAN
(SCALE - 1:2500)
PRO. SITE

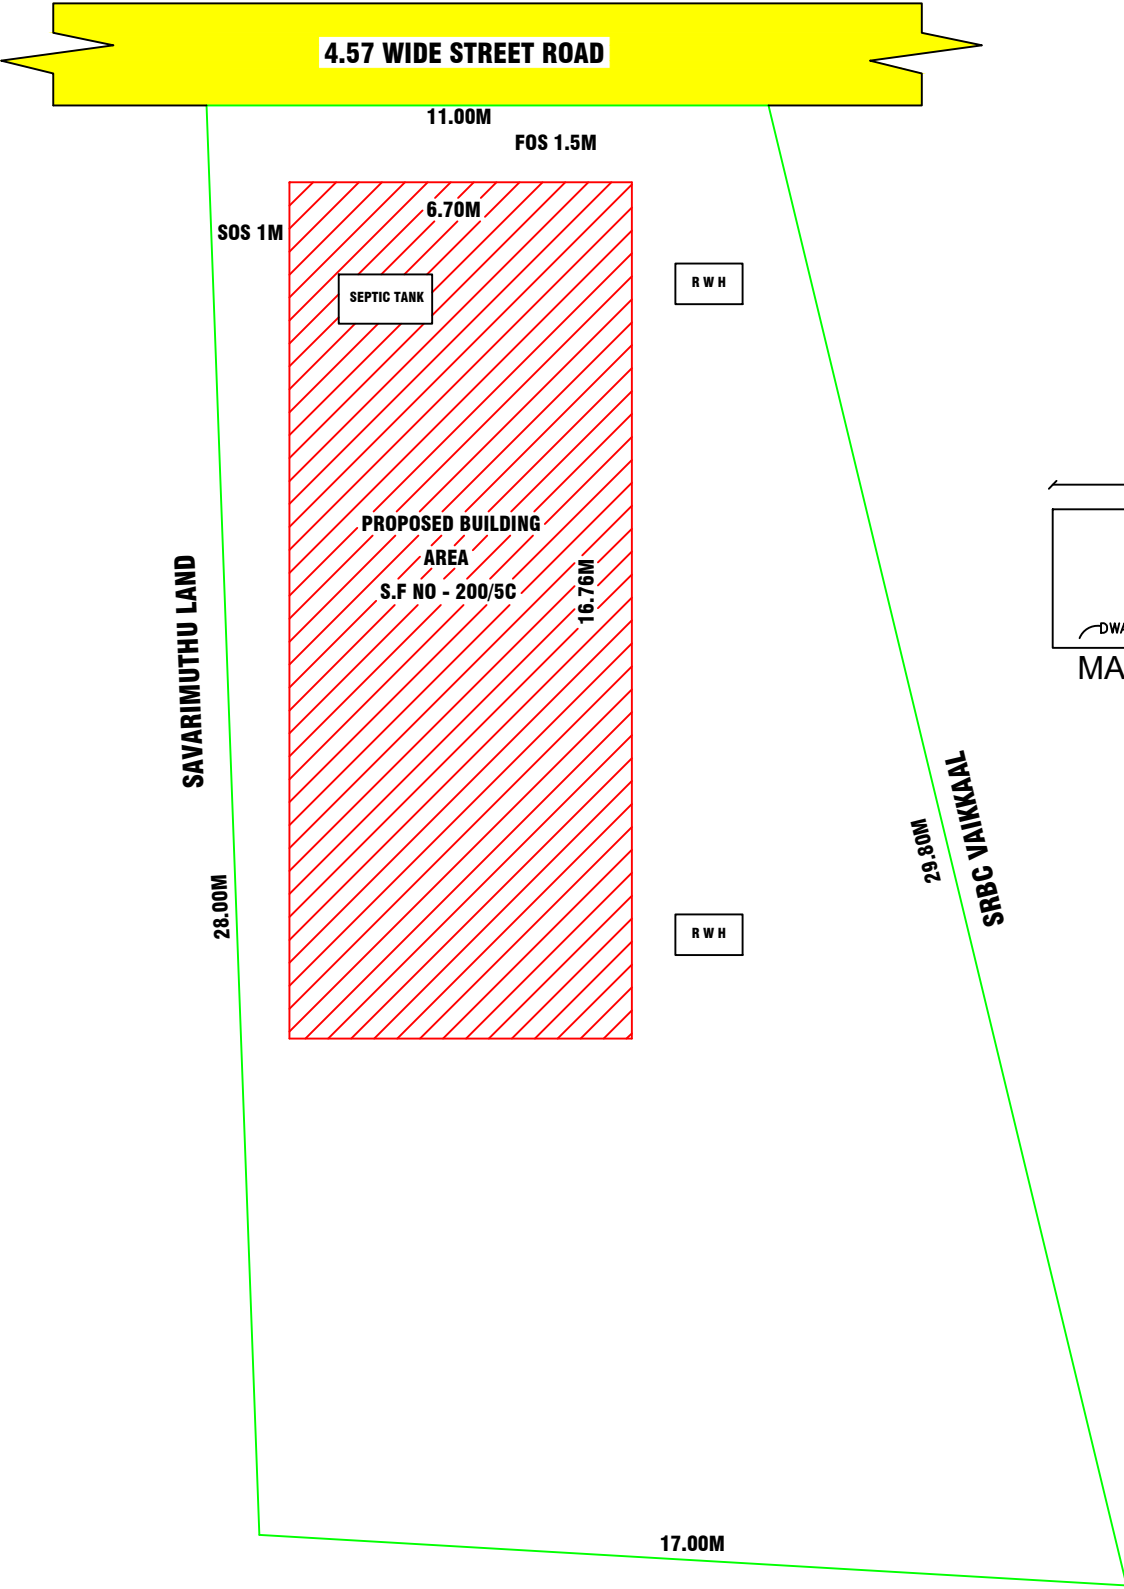

SITE PLAN
(SCALE - 1:100)

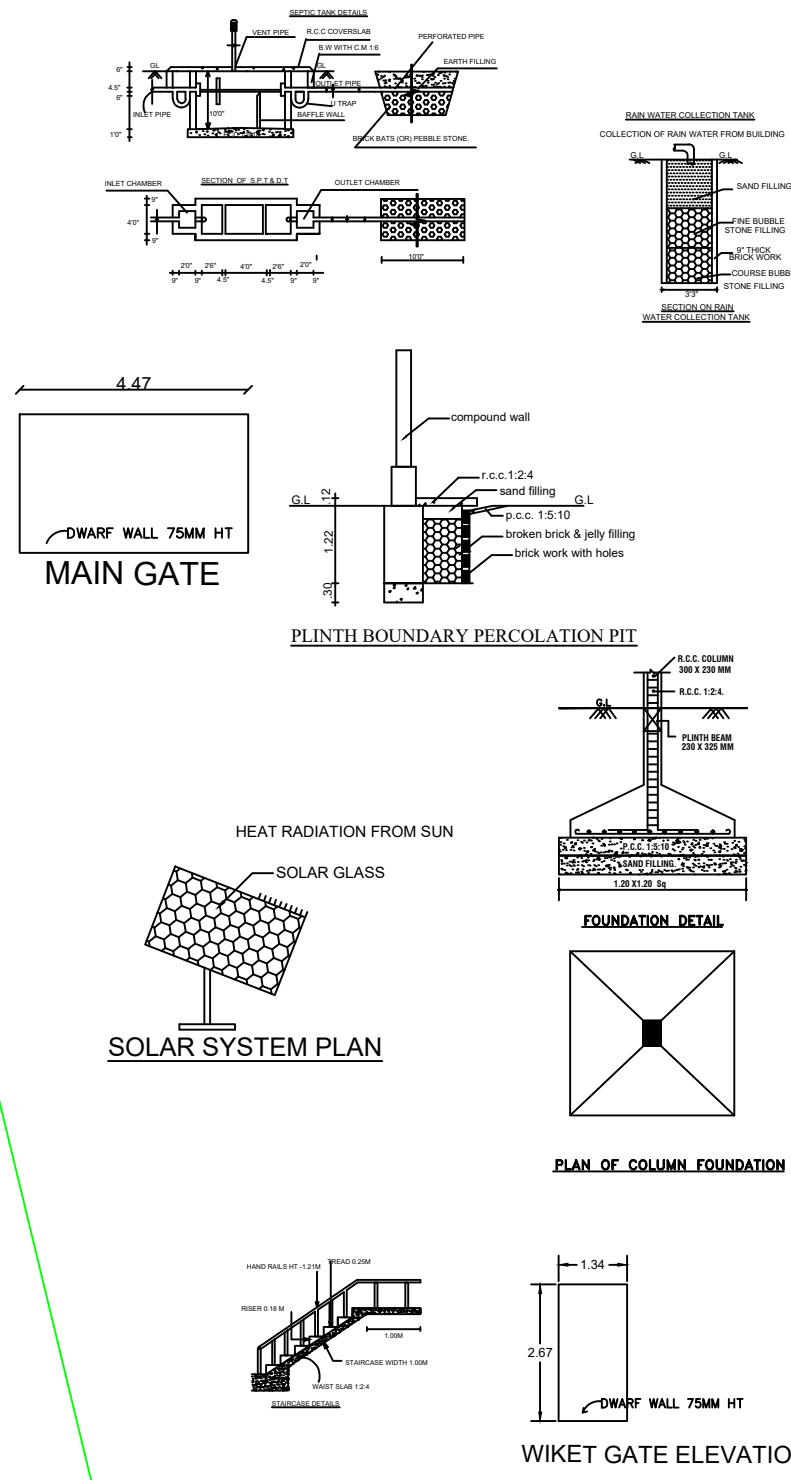

OFFICE USE

ALL DIMENSIONS ARE IN METER SCALE 1:100

AREA DETAILS :			
SI No	DESCRIPTION	Sq.Ft	Sq.m
1.	SITE AREA (AS PER DOCUMENT)	4358.00	404.87
2.	PROPOSED GROUND FLOOR	1209.00	112.32
3.	VACANT LAND AREA	3149.30	292.58
4.	FSI (FLOOR SPACE INDEX)	0.2774 < 2.00	
5.	PLOT COVERAGE	27.74%	

COLOR INDEX :		JOINERY DETAILS :		
	AREA OF APPLICANT	D	Door	1.00 x 2.10
	PROPOSED BUILDING AREA	D2	Door	0.75 x 2.10
	ROAD / STREET	W	Window	1.50 x 2.00
		V	Ventilator	0.90 x 0.60

APPLICANT

Er.K.UDHAYA KUMAR, B.E.,(CIVIL)
(Draw Plan Only)
Registered Engineer,
Reg No - 042/LS/2021/00002
Durugam Road, Kallakurichi (Tk) & (Dt) - 606202.
Cell No - 84382 28702, 93646 56469.

ENGINEER