



PLAN SHOWING THE PROPOSED CONSTRUCTION OF R.C.C. ROOF COMMERCIAL CUM RESIDENTIAL BUILDING IN OLD R.S.NO.31/1,2,
NEW R.S.NO.31/1A2,PLOT NO-44,VELLIMALAI VILAGE LIMIT,KALVARAYAN HILLS TALUK, KALLAKURICHI DISTRICT.

APPLICANT:Mr.E.PADMANABAN S/O ELANCHEZHIAN.

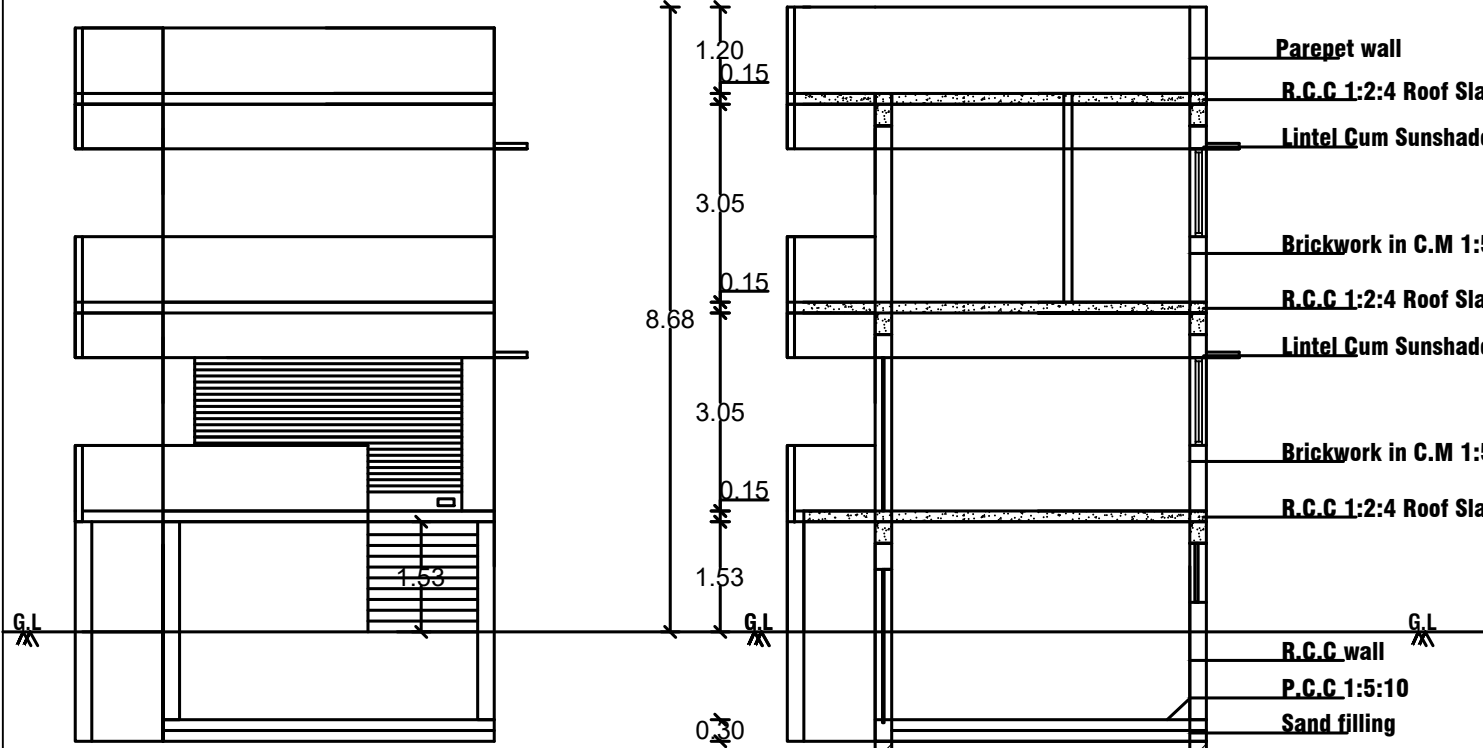


FRONT ELEVATION


SECTION - 'A - A'

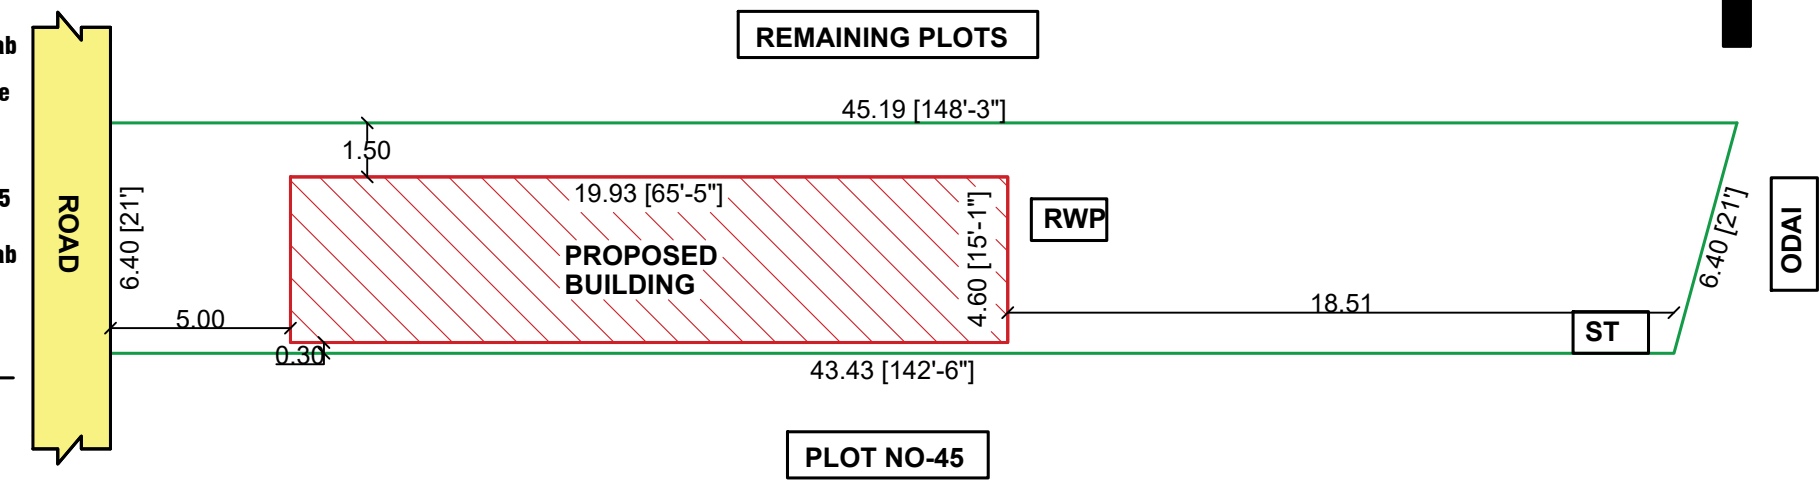


SITE PLAN
SCALE 1:200

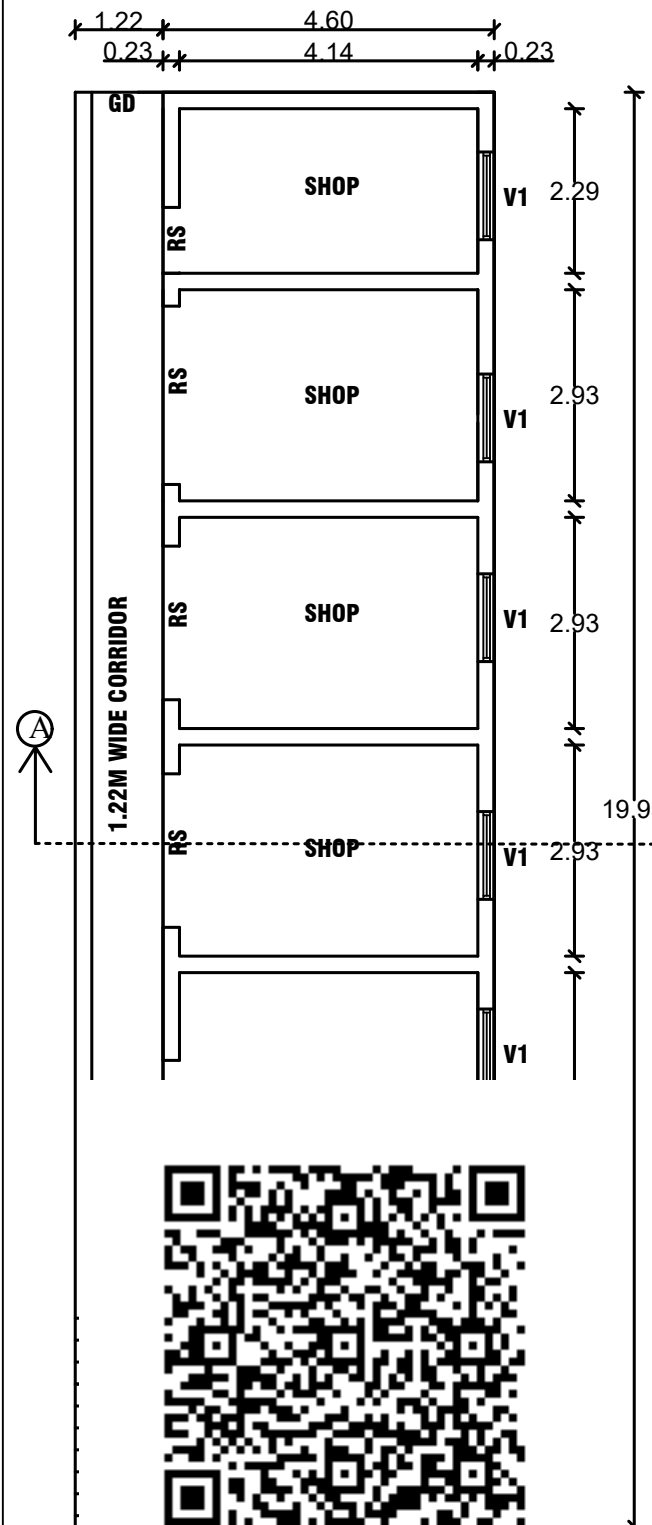


BASEMENT FLOOR PLAN
WEST FACING PLAN

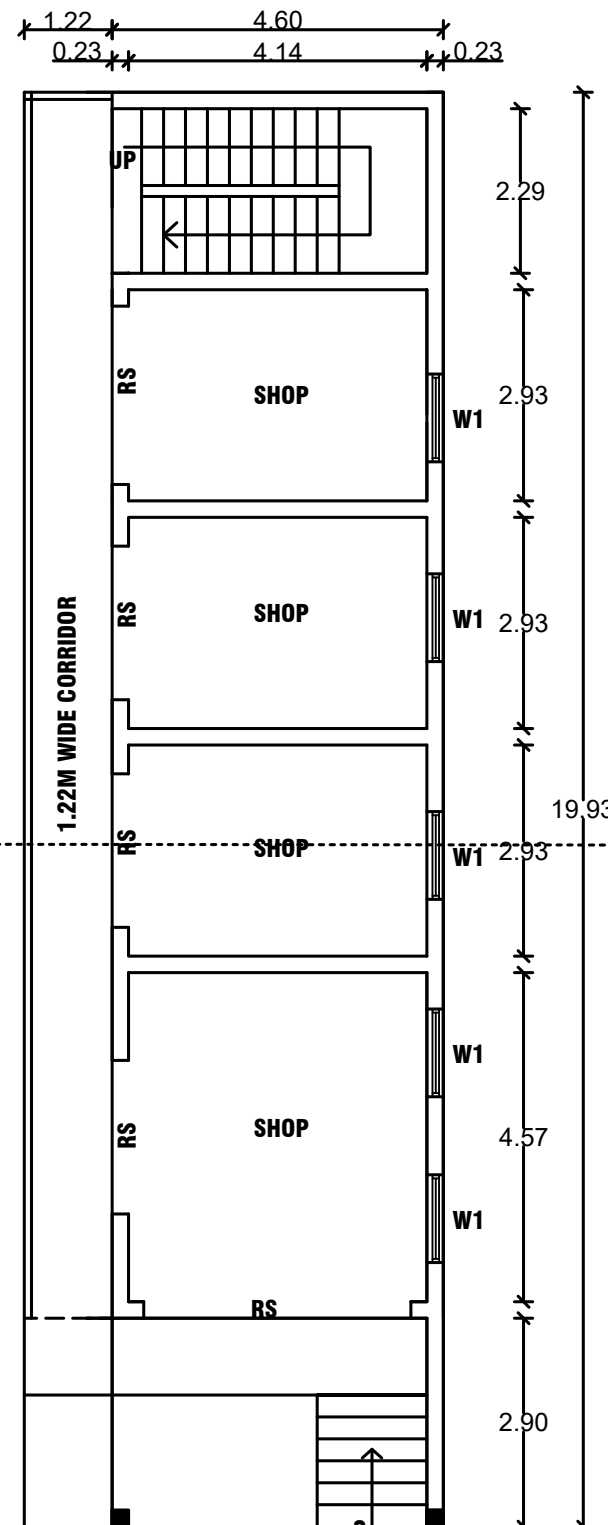

GROUND FLOOR PLAN

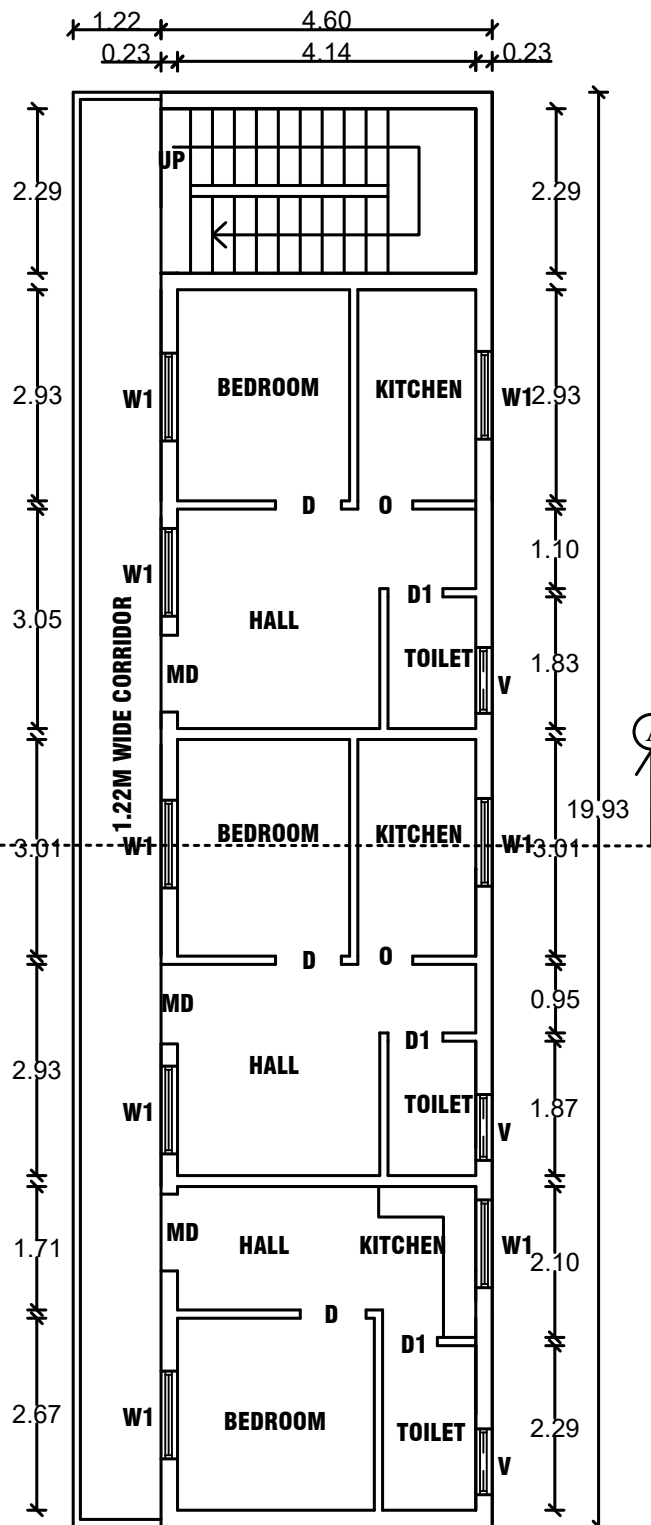

FIRST FLOOR PLAN

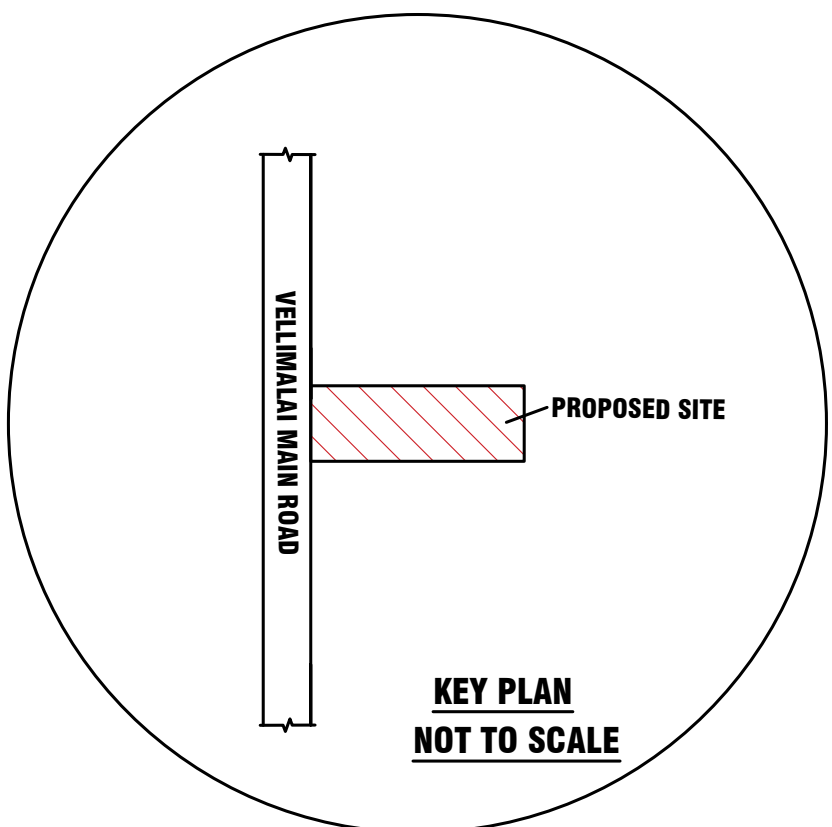

NOTE

1) This Order is electronically generated and does not require signature

AREA DETAILS	SFT	SQM
AREA OF APPLICANT	3053.00	283.63
PROPOSED BASEMENT FLOOR	986.83	91.68
PROPOSED GROUND FLOOR	986.83	91.68
PROPOSED FIRST FLOOR	986.83	91.68
FSI (FLOOR SPACE INDEX)	0.96	
PLOT COVERAGE	32.32 %	

