

PLAN SHOWING THE PROPOSED CONSTRUCTION OF RCC ROOF RESIDENTIAL BUILDING IN GROUND FLOOR  
AT OLD S.F.NO: 28/6G , NEW S.F.NO.:28/13,PATTA NO.1417, PLOT NO.20,21,SUBIKSHA NAGAR,  
MELNARIYAPPANUR VILLAGE,CHINNASALEM (TK), KALLAKURICHI (DT).

SCALE( 1:100)

LAYOUT APPROVAL NO.R771/2019 DATE:27.09.2019

APPLICANT:

Mr.HARIHARAN MUTHUKRISHNAN  
S/o MUTHU KRISHNAN.

SCHEDULE OF JOINERIES :-

|    |            |           |
|----|------------|-----------|
| MD | DOOR       | 1.06X2.13 |
| D  | DOOR       | 0.91X2.13 |
| D1 | DOOR       | 0.76X2.13 |
| W1 | WINDOW     | 2.05X1.21 |
| W  | WINDOW     | 1.53X1.21 |
| KW | WINDOW     | 1.21X1.22 |
| V  | VENTILATOR | 0.60X0.60 |

AREA STATEMENT

|                                            | SQ.MT  | S.FT    |
|--------------------------------------------|--------|---------|
| <input type="checkbox"/> TOTAL AREA        | 274.06 | 2950.00 |
| <input type="checkbox"/> PROPOSED BUILDING |        |         |
| GROUND FLOOR                               | 101.25 | 1089.45 |
| CARPET AREA                                | 98.98  | 1065.42 |
| AREA OF OPEN SPACE                         | 89.20  | 960.18  |

PARKING

NO. OF CAR PARKING (2.50 X 5.00) -2 NO.

NO. OF TWO WHEELER PARKING  
(2.50 X 5.00) - 2 NO.

COLOR INDEX

- OWNER BOUNDARY
- PRO. CONSTRUCTION
- STREET

NOTE:



- 1.L.P.GAS WILL BE USED FOR KITCHEN
- 2.BORE WILL WITH MOTAR,WATER TANK AND MUNICIPAL WATER SUPPALY WILL BE PROVIDED
- 3.SULLAGE WASTE FROM TOILET WILL BE CONNECTED INTO SEPTIC TANK
- 4.RAIN WATER TAKEN PERCOLATION BED 1.0m WIDE PROVIDED AS PER GO(MS) MO.138 WITH DATE:11.02.02.
- 5.RAIN WATER TAKERN TO THE BORE WELL THROUGH 150mm DIA PIPE.
- 6.SOLAR WATER HEATER WILL BE PROVIDED.
- 7.ALL DIMENSION ARE IN METER.
- 8.AT KITCHEN EXHAUST FAN TO BE PROVIDED.

M. Harish

APPLICANT SIGN

MURUGAN BUILDERS  
Er.M.MOORTHY,BE.AMIE.,IOV.,  
Register Engineer & Consulting Engineer  
License Building Surveyor  
640D,Vishwanath theater complex  
Attur(Tk),Salem(Dt)-636102  
Cell:8098282722,8797419995

ENGINEER

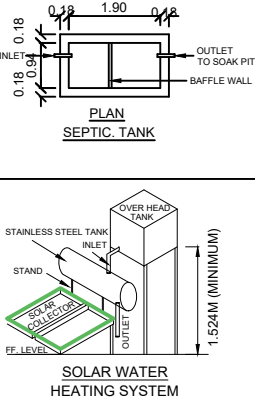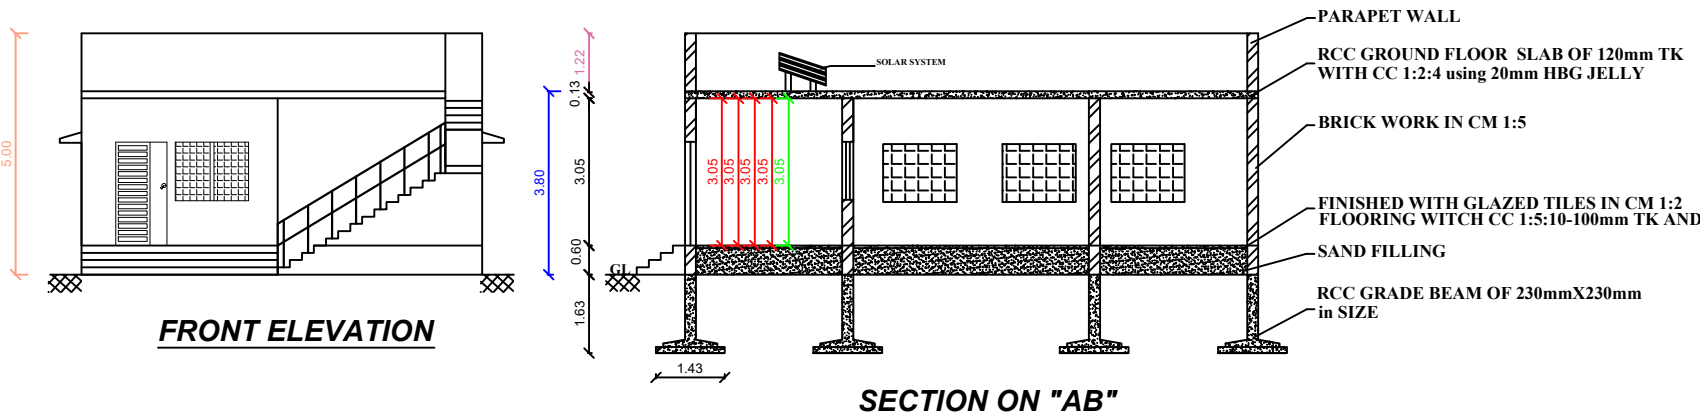

SITE PLAN :-  
( SCALE 1:100)



EXISTING 25' WIDE ROAD  
7.62m(25') 7.62m(25')

FRONT OPEN 4.31m WIDE

8.30m(27'3")

PROPOSED BUILDING


8.30m(27'3")

7.62m(25') 7.62m(25')

PARK LAND

PLOT NO.19

PLOT NO.22

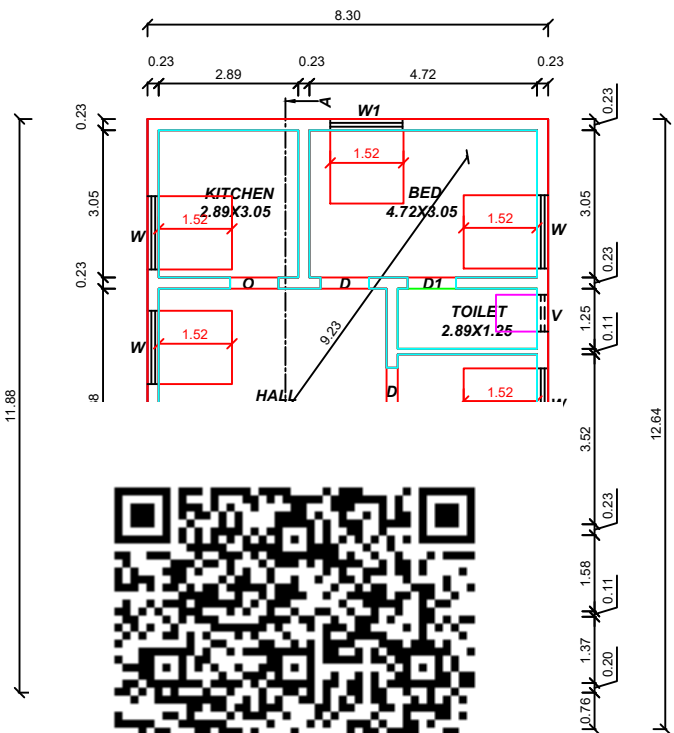

AN

