



PLAN SHOWING THE PROPOSED CONSTRUCTION OF R.C.C ROOFED GROUNG FLOOR RESIDENTIAL BUILDING IN S.F NO-267/70 AT, NARAYANA KUNDRU, EDUTHAVAINATHAM VILLAGE PANCHAYAT LIMIT, CHINNASALEM (TK) KALLAKURICHI (DT).

ALL DIMENSIONS ARE IN METER


SCALE: 1: 100

 


APPLICANT NAME : Mr.M.DINESH., S/O, Mr.MUTHUKRISHNAN.

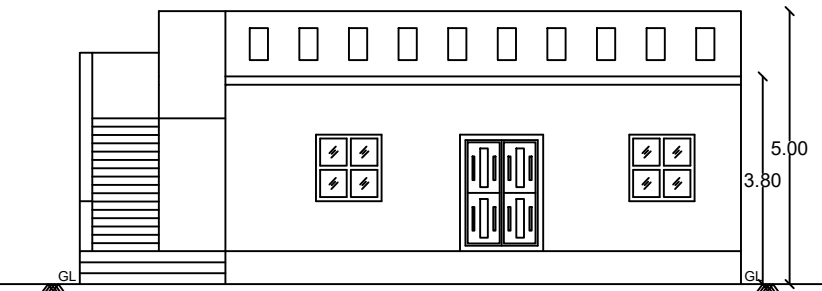









FRONT ELEVATION

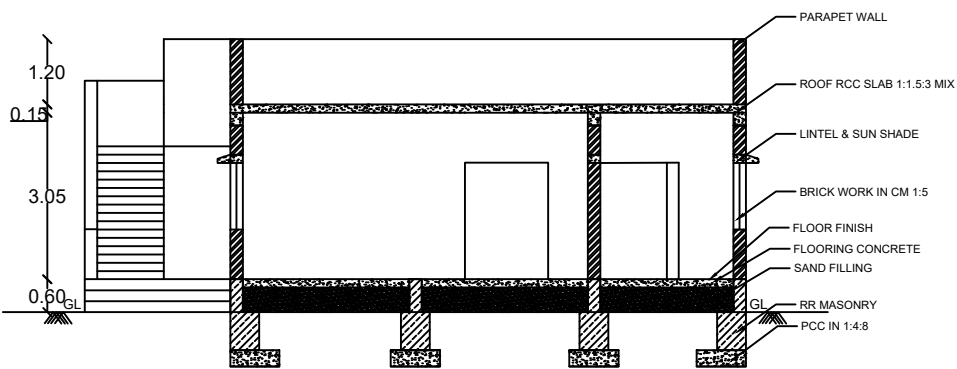


SECTION ON AB

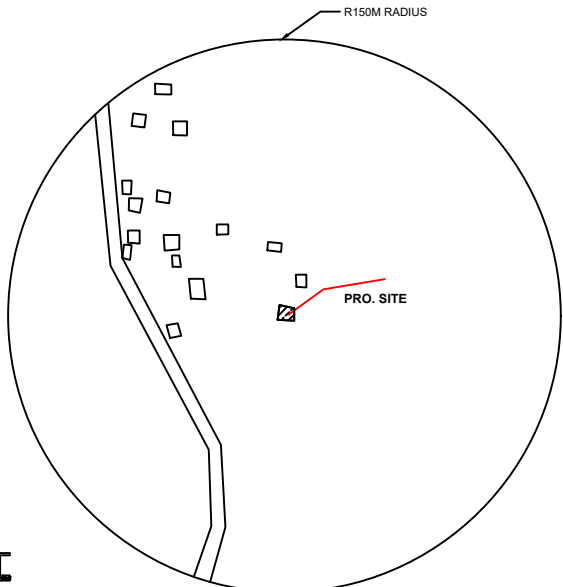

TOPO PLAN
SCALE 1:2500

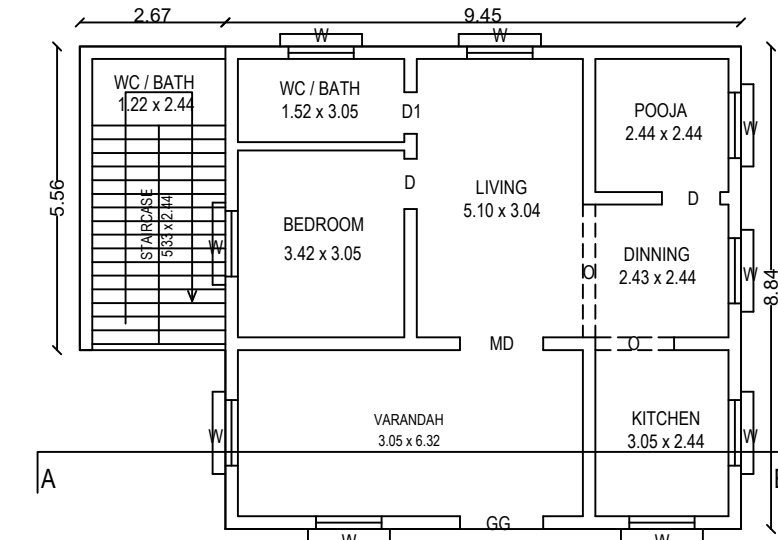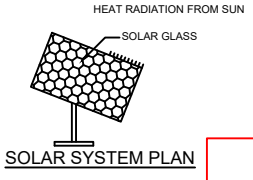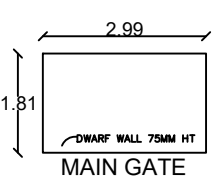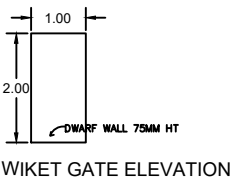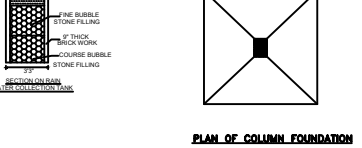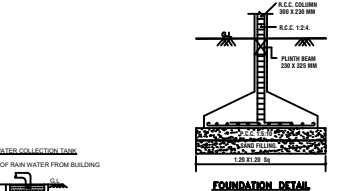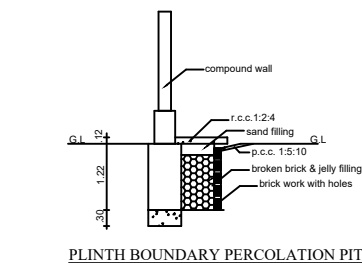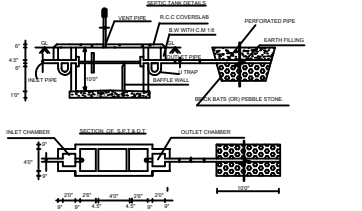

GROUND FLOOR
SOUTH FACING

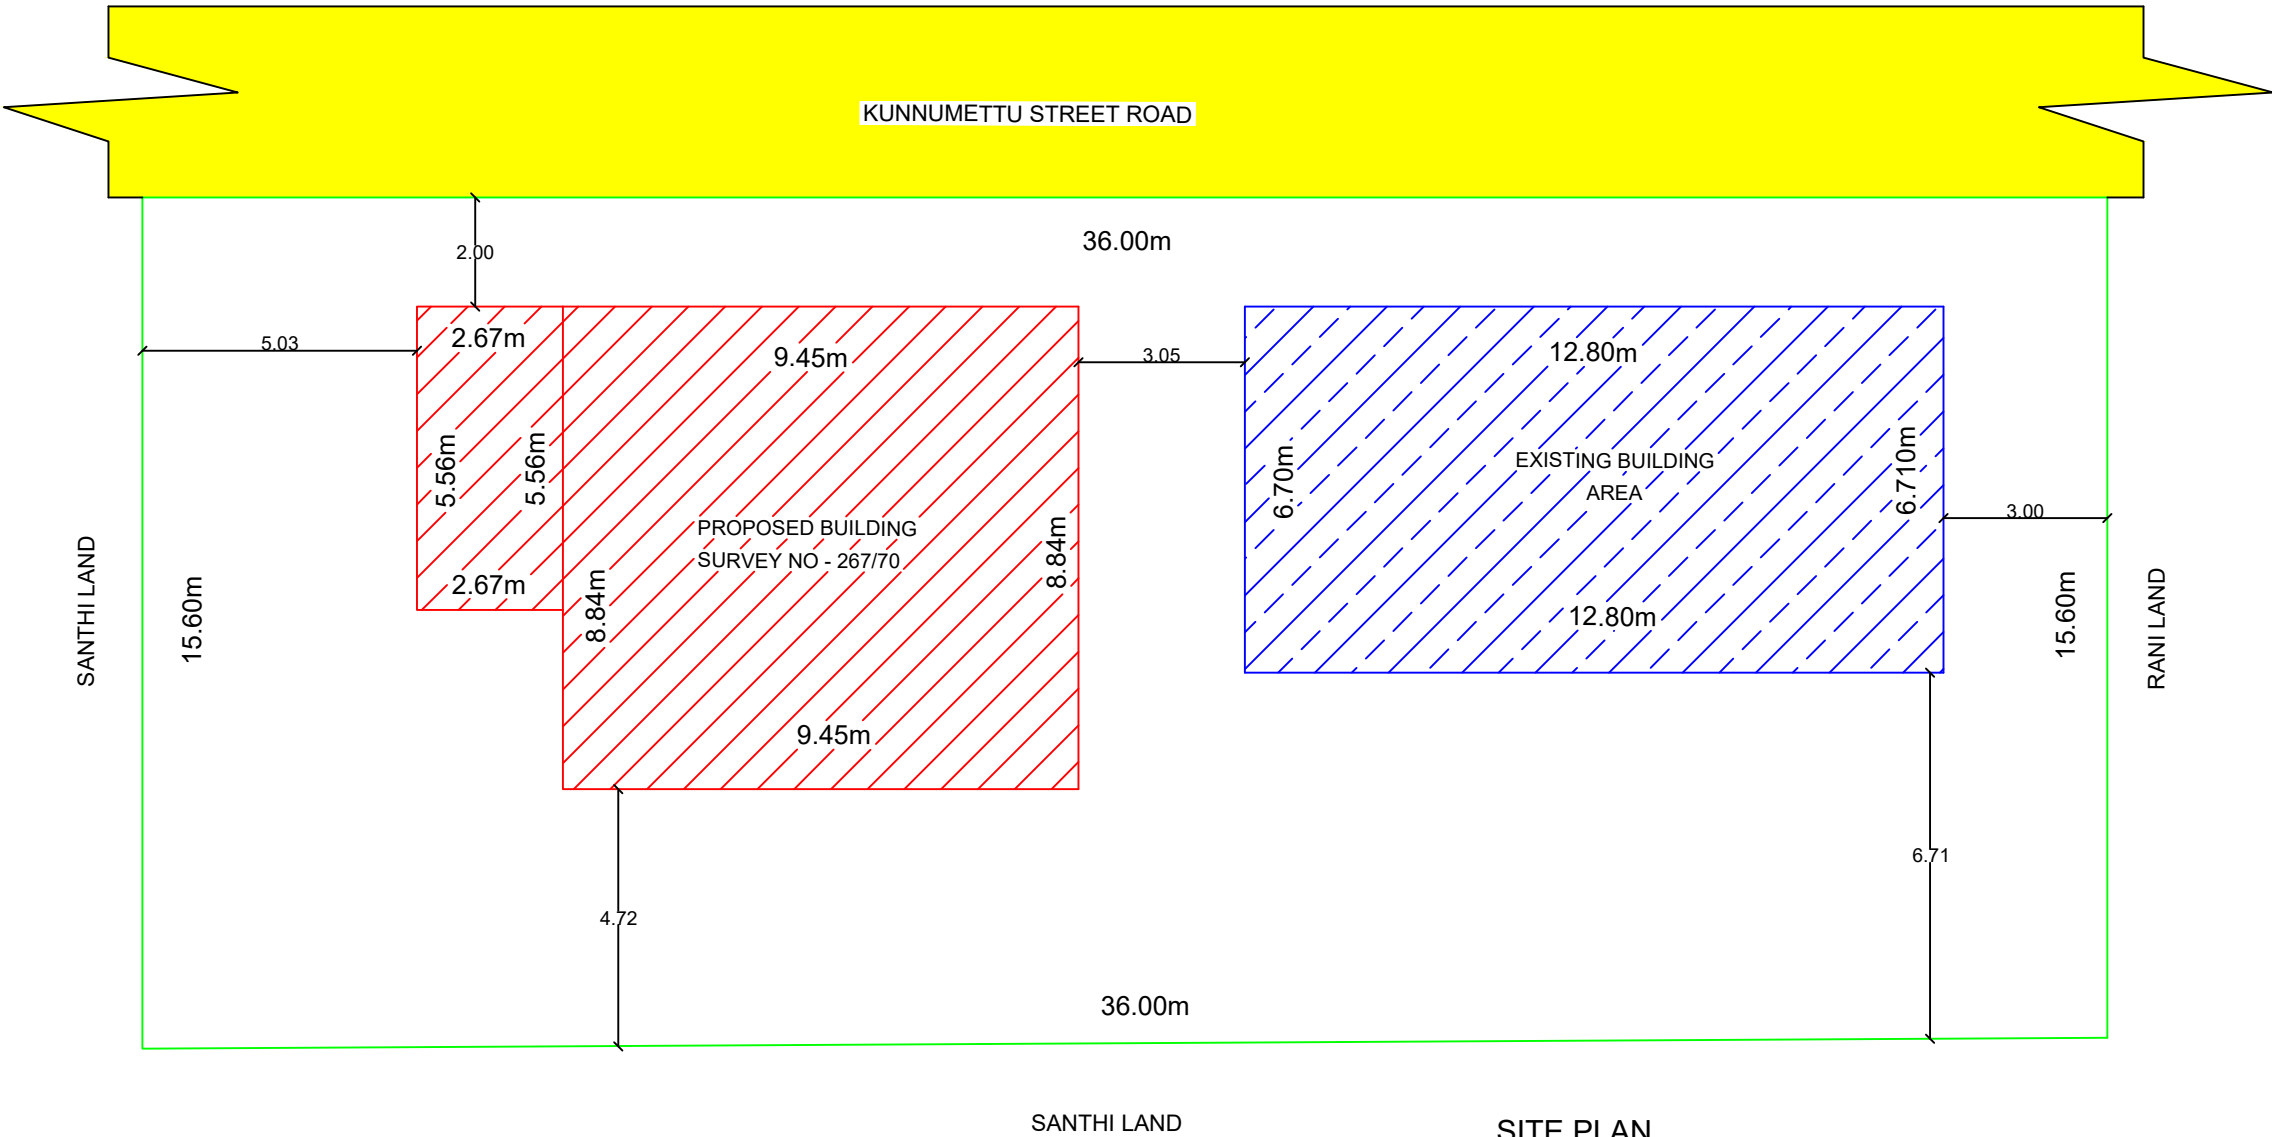

SITE PLAN
SCALE - NTS



OFFICE USE

ALL DIMENSIONS ARE IN METER SCALE 1:100

AREA DETAILS :

SI No	DESCRIPTION	Sq.Ft	Sq.m
1.	SITE AREA (AS PER DOCUMENT)	5918.00	550.00
2.	PROPOSED GROUND FLOOR	1058.63	98.35
3.	EXISTING BUILDING GF	923.11	85.76
4.	FSI (FLOOR SPACE INDEX)	0.334 < 2.00	
5.	PLOT COVERAGE	33.48%	

COLOR INDEX :

- AREA OF APPLICANT
- PROPOSED BUILDING AREA
- ROAD / STREET
- EXISTING BUILDING AREA

JOINERY DETAILS :

D	Door	1.00 x 2.10
D2	Door	0.75 x 2.10
W	Window	1.50 x 2.00
V	Ventilator	0.90 x 0.60

M. Dinesh

APPLICANT

K. Udhaya Kumar

Er.K.UDHAYA KUMAR,B.E.,(CIVIL)
(Draw Plan Only)
Registered Engineer,
Reg No - 042/LS/2021/00002
Durugam Road, Kallakurichi (Tk) & (Dt) - 606202.
Cell No - 84382 28702, 93646 56469.

ENGINEER