



PLAN SHOWING THE PROPOSED CONSTRUCTION OF G.I.SHEET ROOF M/S.LAFLOW SOLUTIONS GROUP FACTORY SHOP BUILDING IN R.S.NO.365/3Apt,PLOT NO-100,
AT TANSIDCO INDUSTRIAL ESTATE,ASANUR VILLAGE LIMIT,ULUNDURPET TALUK, KALLAKURICHI DISTRICT.


NAME OF PROPRIETOR:Mr.J.DANIEL S/O K.JOHN SAMUEL

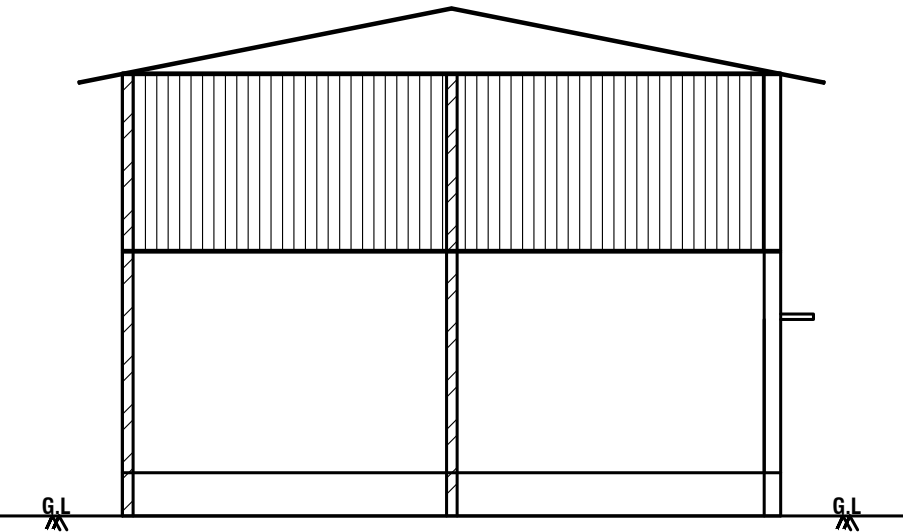


FRONT ELEVATION

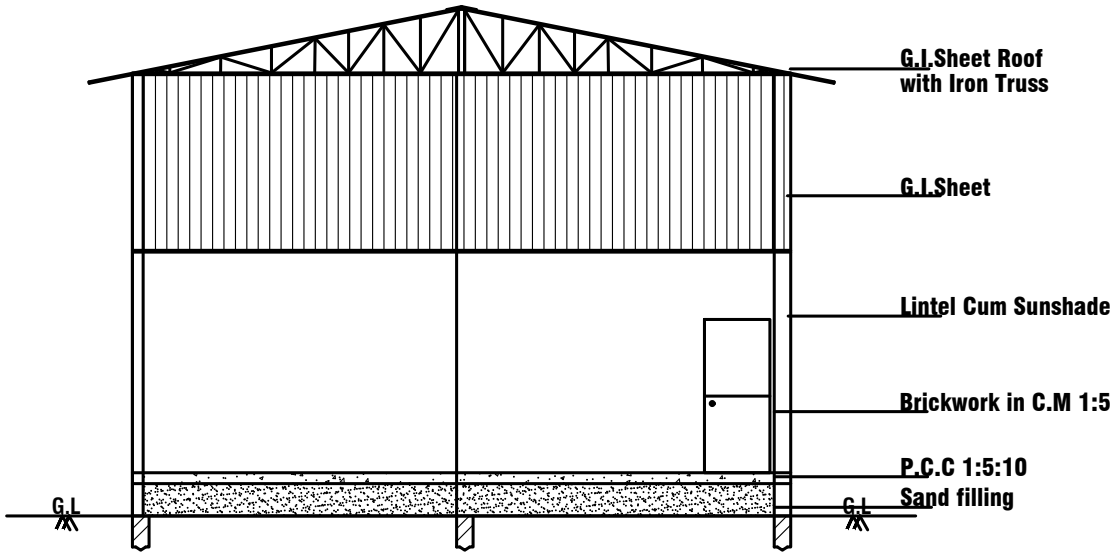


SECTION - 'A - A'

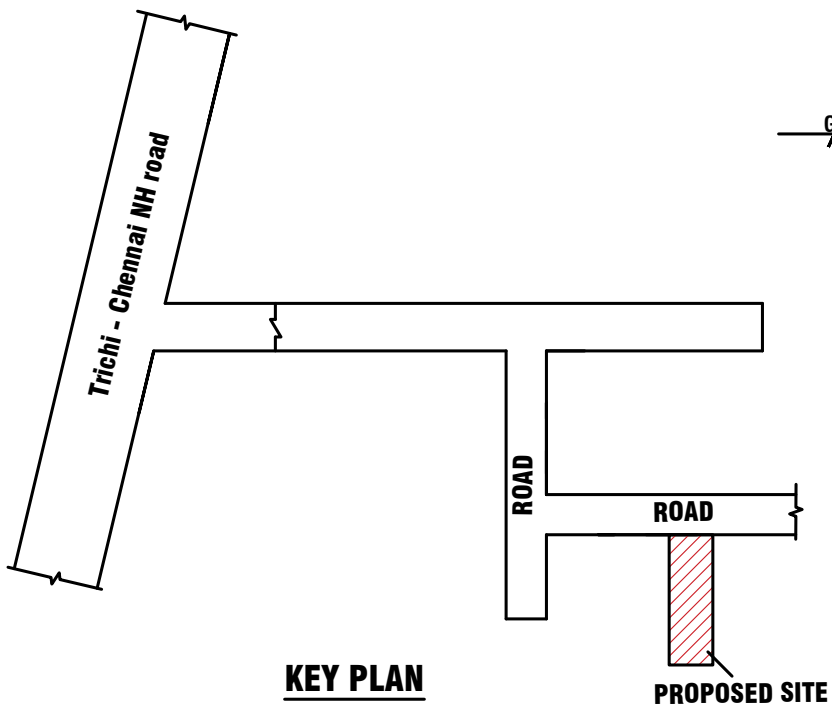

KEY PLAN
NOT TO SCALE

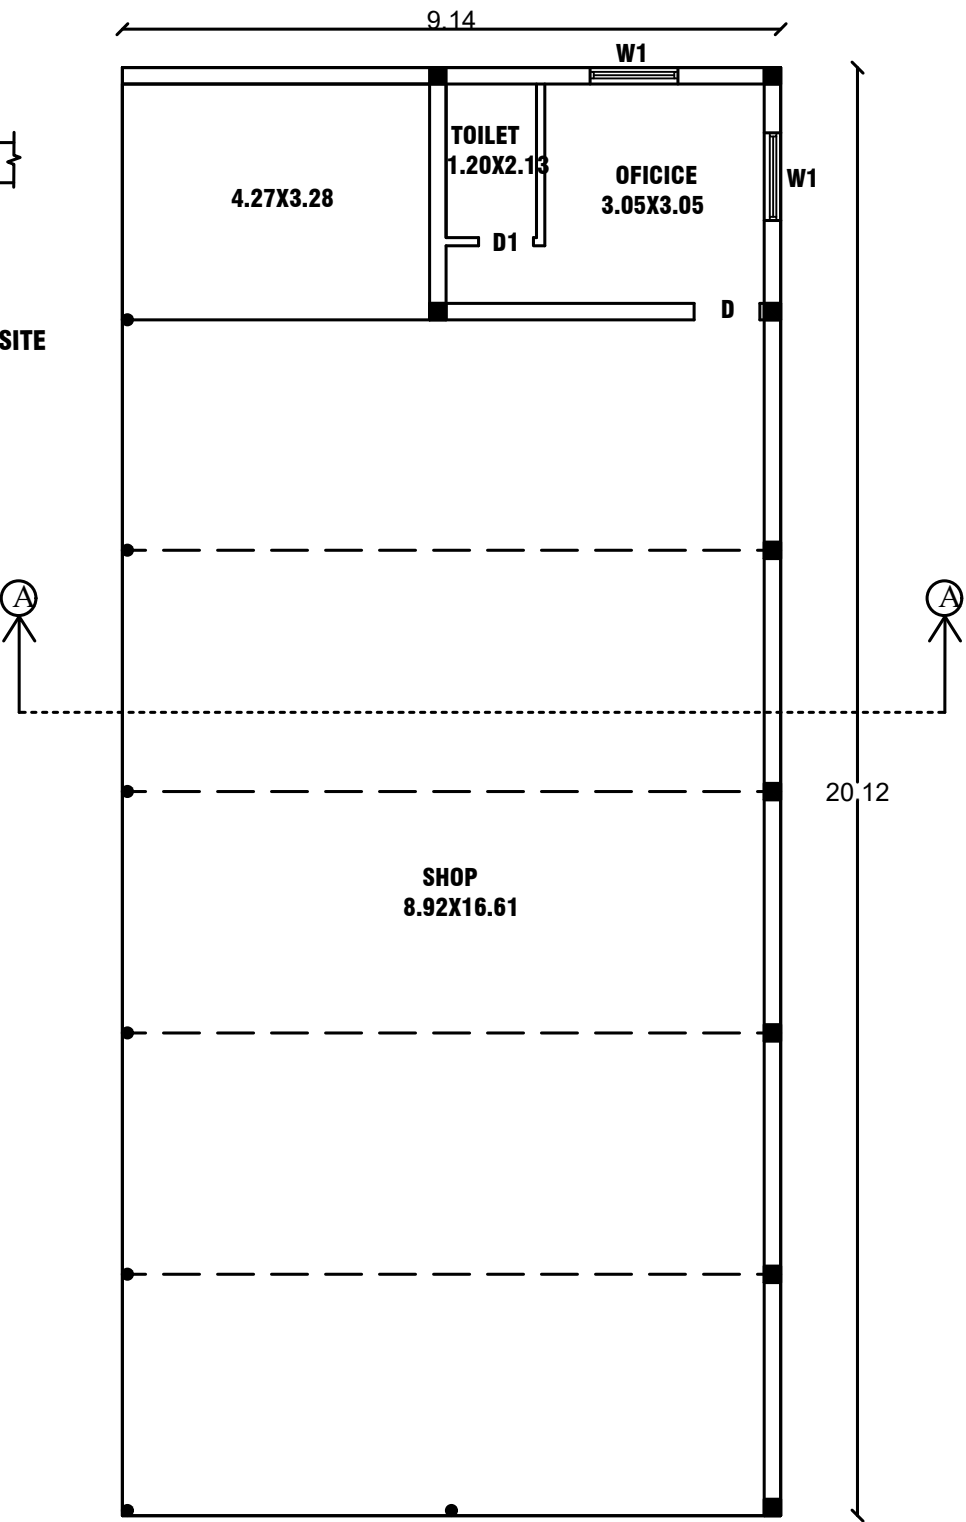

GROUND FLOOR PLAN
NORTH FACING PLAN

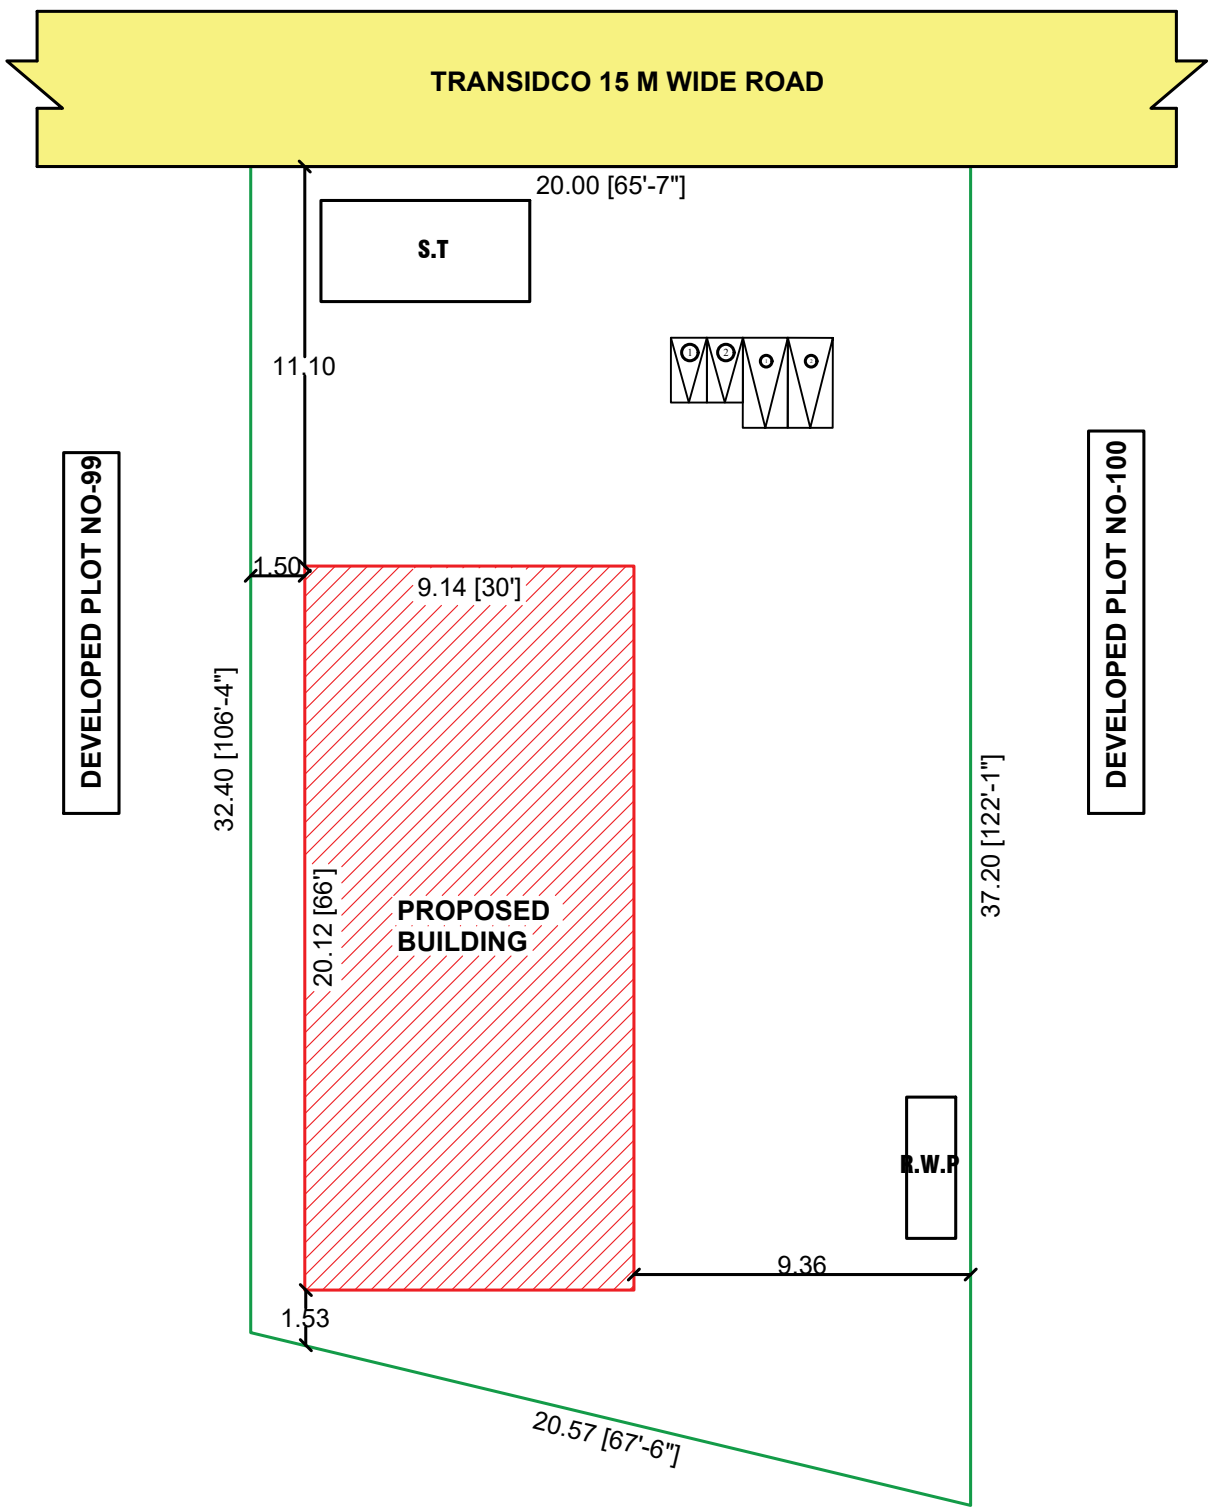

SITE PLAN
SCALE 1:200

AREA DETAILS	SFT	SQM																
AREA OF APPLICANT	7492.00	696.00																
PROPOSED GROUND FLOOR	1980.00	183.95																
FSI (FLOOR SPACE INDEX)	0.26																	
PLOT COVERAGE	26.42 %																	
SCALE - 1:100 ALL DIMENSION ARE IN 'METER'																		
SECTION ON 'AA' PLAN (SEPTIC TANK) FOUNDATION DETAIL PLAN OF COLUMN FOUNDATION																		
STAIRCASE DETAIL TREAD - 0.25M RISE - 0.15M WIDTH - 0.91M Rain Water Pipe 115 thk. brick wall INSIDE Slope 1 in 20 5 to 7.5 c.m. rounded size pebbles 1M Rain Water Perculation pit																		
SOLAR SYSTEM PLAN JOINERY DETAILS <table><tr><td>R.S-ROLLING SHUTTER - 3.00X2.13</td><td></td></tr><tr><td>R.S-1-ROLLING SHUTTER - 1.92X2.13</td><td></td></tr><tr><td>MD-MAIN DOOR - 1.07X2.13</td><td></td></tr><tr><td>D-DOOR - 0.91X2.13</td><td></td></tr><tr><td>D1-DOOR - 0.76X2.13</td><td></td></tr><tr><td>W-WINDOW - 0.91X1.21</td><td></td></tr><tr><td>W1-WINDOW - 1.21X1.21</td><td></td></tr><tr><td>V-VENTILATOR - 0.91X0.61</td><td></td></tr></table>			R.S-ROLLING SHUTTER - 3.00X2.13		R.S-1-ROLLING SHUTTER - 1.92X2.13		MD-MAIN DOOR - 1.07X2.13		D-DOOR - 0.91X2.13		D1-DOOR - 0.76X2.13		W-WINDOW - 0.91X1.21		W1-WINDOW - 1.21X1.21		V-VENTILATOR - 0.91X0.61	
R.S-ROLLING SHUTTER - 3.00X2.13																		
R.S-1-ROLLING SHUTTER - 1.92X2.13																		
MD-MAIN DOOR - 1.07X2.13																		
D-DOOR - 0.91X2.13																		
D1-DOOR - 0.76X2.13																		
W-WINDOW - 0.91X1.21																		
W1-WINDOW - 1.21X1.21																		
V-VENTILATOR - 0.91X0.61																		
COLOUR INDEX <table><tr><td>AREA OF APPLICANT</td><td>-</td><td></td></tr><tr><td>PROPOSED BUILDING AREA</td><td>-</td><td></td></tr><tr><td>ROAD / STREET</td><td>-</td><td></td></tr></table> APPLICANT			AREA OF APPLICANT	-		PROPOSED BUILDING AREA	-		ROAD / STREET	-								
AREA OF APPLICANT	-																	
PROPOSED BUILDING AREA	-																	
ROAD / STREET	-																	
Er. B. NAKKIRAN, D.C.E. CIVIL ENGINEER & L.B.S. GANESH DESIGNERS # 10/E-9, GANDHI ROAD KALLAKURICHI - 606 202. Ph: 2239777, M: 94433 21977 Register Engineer Grade-II Kallakurichi Municipality Reg. No: 042/LS/2019/00004 ENGINEER																		
NOTE 1) This Order is electronically generated and does not require signature 2) Genuineness of the Drawing can be verified by (a) Reading the 2D barcode with mobile barcode reader and verify through online.																		