



PLAN SHOWING THE PROPOSED CONSTRUCTION OF R.C.C. ROOF RESIDENTIAL BUILDING IN OLD R.S.NO.42/4,5,6,7,8,NEW R.S.NO.42/7A1B,
PLOT NO.47,SRI AMMAN NAGAR,KADATHUR VILLAGE LIMIT,CHINNASALEM TALUK, KALLAKURICHI DISTRICT.


APPLICANT : Mr.B.RAMESH S/O BALU.

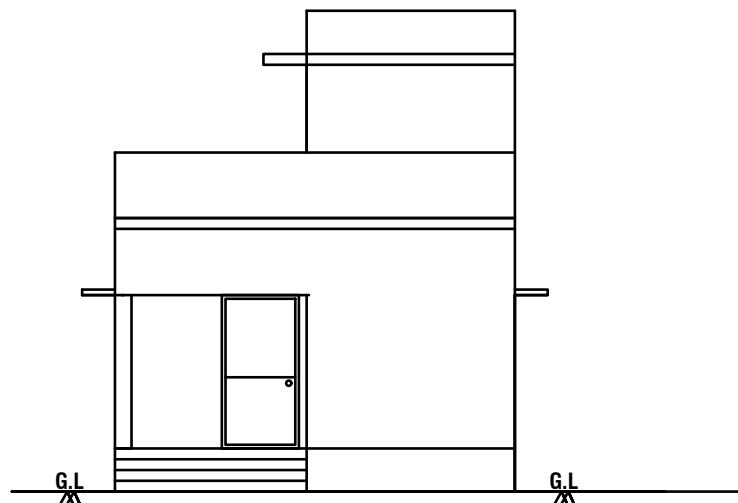


FRONT ELEVATION

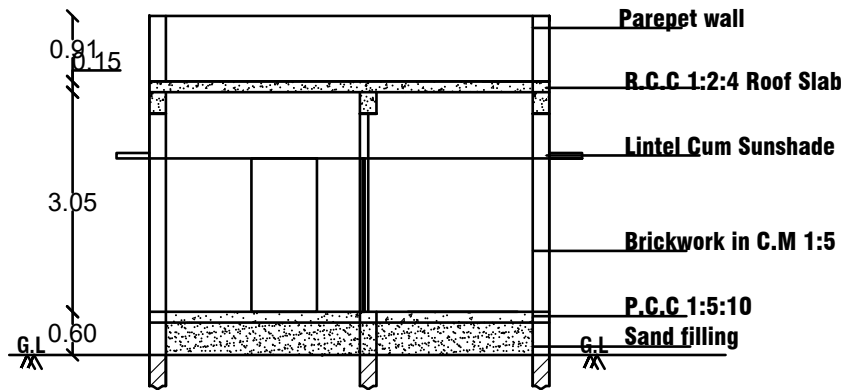


SECTION - 'A - A'

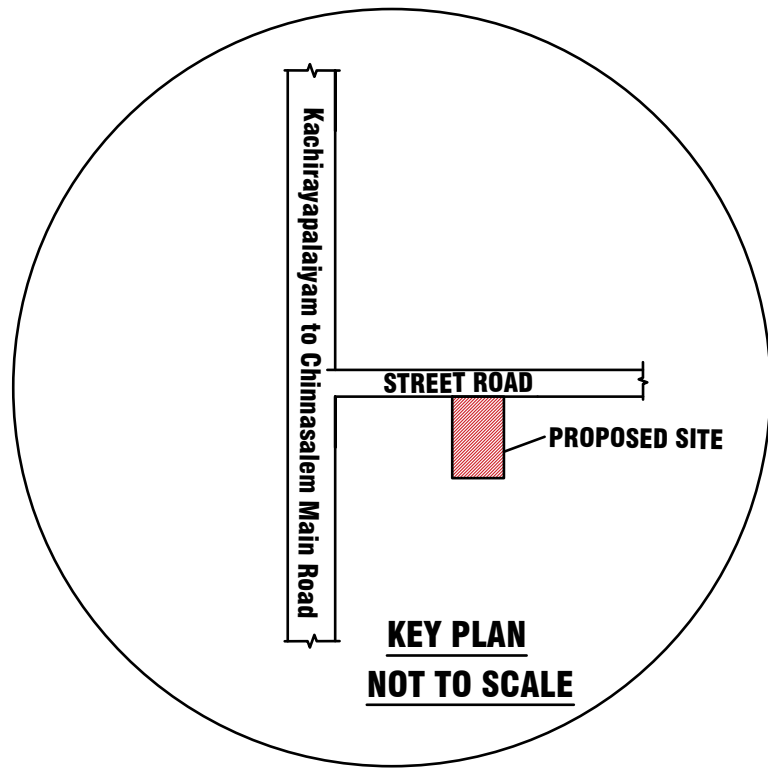


KEY PLAN
NOT TO SCALE

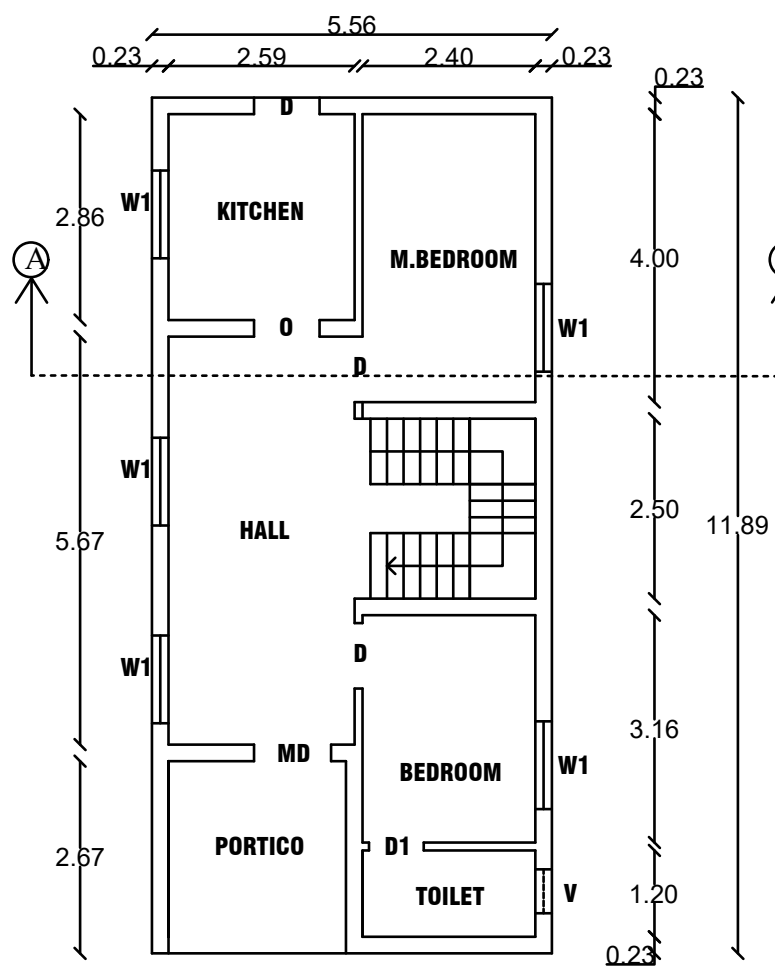

GROUND FLOOR PLAN
NORTH FACING PLAN






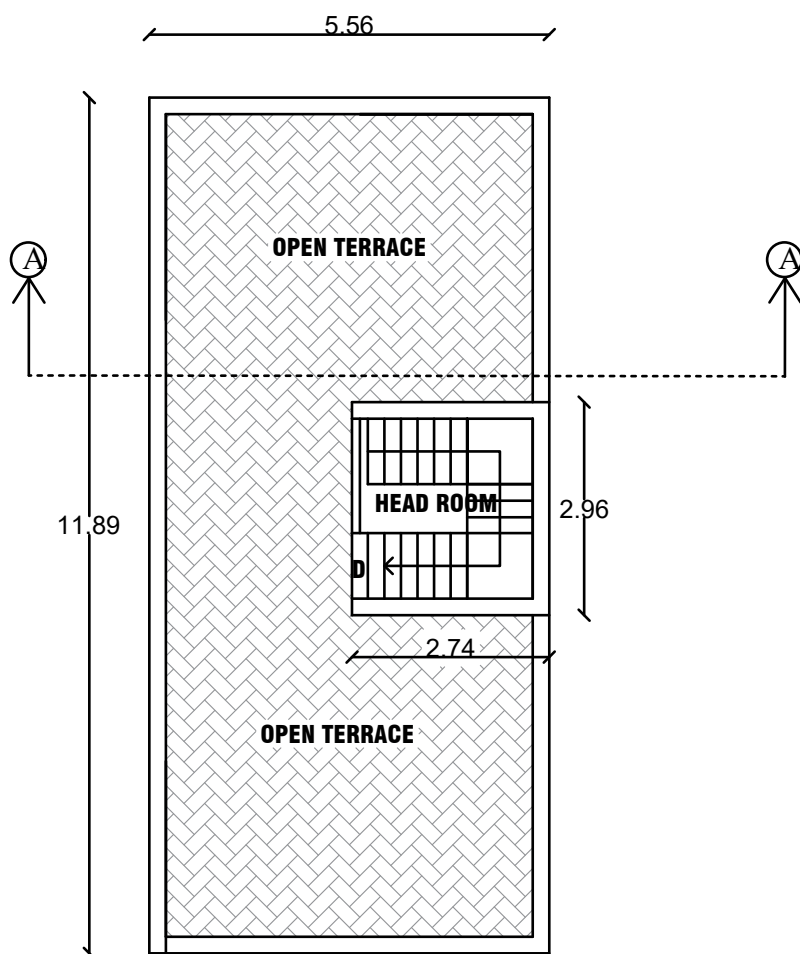


TERRACE FLOOR PLAN

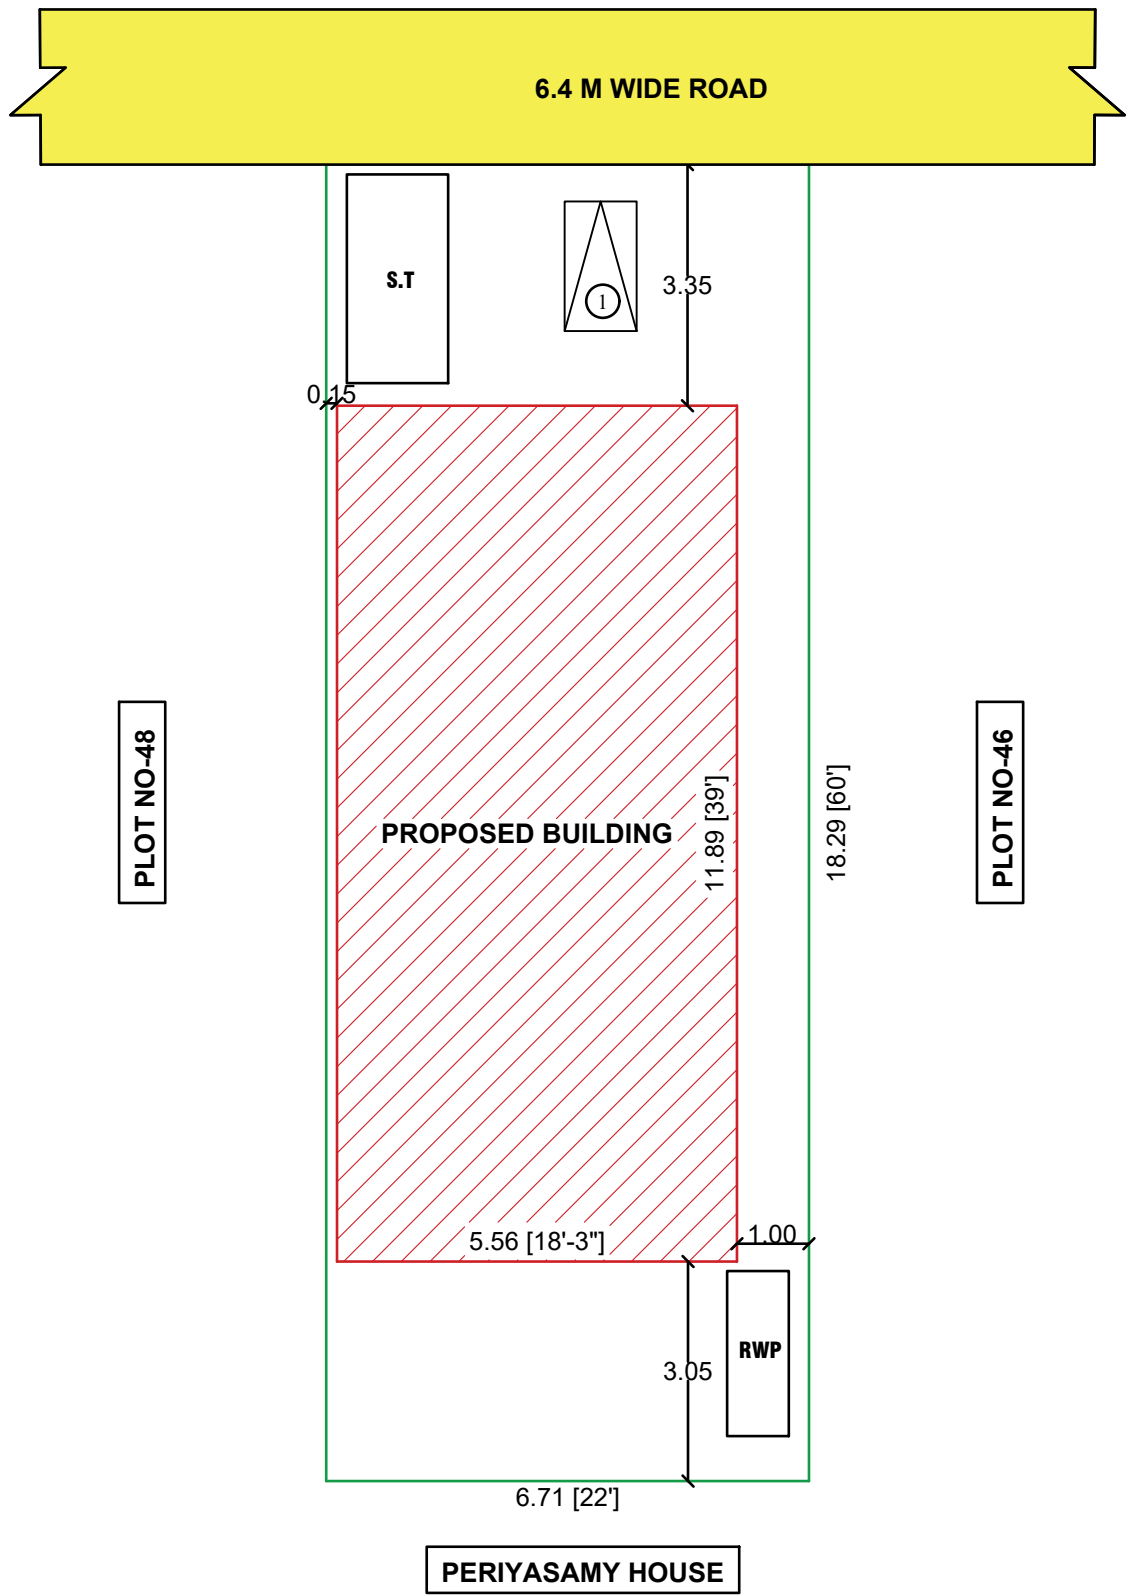

PERIYASAMY HOUSE

SITE PLAN
SCALE 1:100

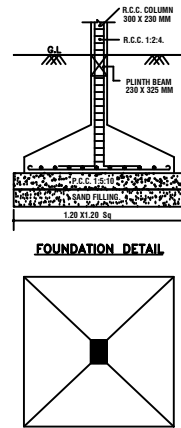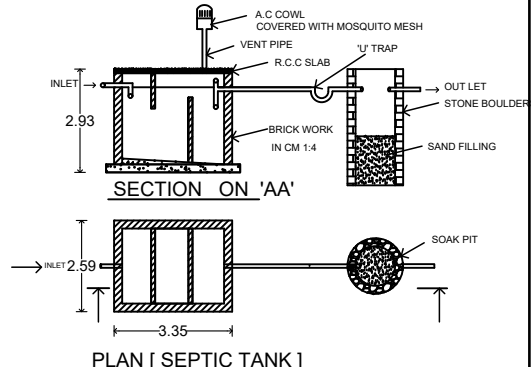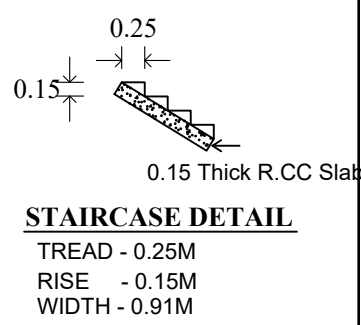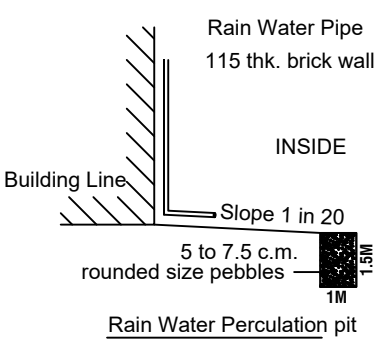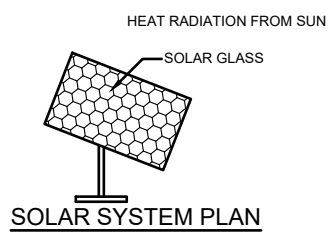 AREA DETAILS	SFT	SQM																
AREA OF APPLICANT	1320.00	122.63																
PROPOSED GROUND FLOOR	711.50	66.10																
HEAD ROOM AREA	87.30	8.11																
FSI (FLOOR SPACE INDEX)	0.54																	
PLOT COVERAGE	53.90 %																	
SCALE - 1:100 ALL DIMENSION ARE IN 'METER'		 FOUNDATION DETAIL PLAN OF COLUMN FOUNDATION																
 SECTION ON 'AA' PLAN [SEPTIC TANK]																		
 STAIRCASE DETAIL TREAD - 0.25M RISE - 0.15M WIDTH - 0.91M		 Rain Water Pipe 115 thk. brick wall INSIDE Slope 1 in 20 5 to 7.5 c.m. rounded size pebbles 1M Rain Water Percolation pit																
 SOLAR SYSTEM PLAN		JOINERY DETAILS <table><tr><td>G- GATE</td><td>- 1.07X2.13</td></tr><tr><td>MD-MAIN DOOR</td><td>- 1.07X2.13</td></tr><tr><td>D-DOOR</td><td>- 0.91X2.13</td></tr><tr><td>D1-DOOR</td><td>- 0.76X2.13</td></tr><tr><td>W-WINDOW</td><td>- 0.91X1.21</td></tr><tr><td>W1-WINDOW</td><td>- 1.21X1.21</td></tr><tr><td>V-VENTILATOR</td><td>- 0.91X0.61</td></tr><tr><td>KV-KIT-VENTILATOR</td><td>- 1.21X0.91</td></tr></table>	G- GATE	- 1.07X2.13	MD-MAIN DOOR	- 1.07X2.13	D-DOOR	- 0.91X2.13	D1-DOOR	- 0.76X2.13	W-WINDOW	- 0.91X1.21	W1-WINDOW	- 1.21X1.21	V-VENTILATOR	- 0.91X0.61	KV-KIT-VENTILATOR	- 1.21X0.91
G- GATE	- 1.07X2.13																	
MD-MAIN DOOR	- 1.07X2.13																	
D-DOOR	- 0.91X2.13																	
D1-DOOR	- 0.76X2.13																	
W-WINDOW	- 0.91X1.21																	
W1-WINDOW	- 1.21X1.21																	
V-VENTILATOR	- 0.91X0.61																	
KV-KIT-VENTILATOR	- 1.21X0.91																	
COLOUR INDEX <table><tr><td>AREA OF APPLICANT</td><td>-</td><td></td></tr><tr><td>PROPOSED BUILDING AREA</td><td>-</td><td></td></tr><tr><td>ROAD / STREET</td><td>-</td><td></td></tr></table>		AREA OF APPLICANT	-		PROPOSED BUILDING AREA	-		ROAD / STREET	-		 APPLICANT							
AREA OF APPLICANT	-																	
PROPOSED BUILDING AREA	-																	
ROAD / STREET	-																	
 Er. E.RAMANAN, B.E, AMIE, DTCP REGISTERED ENGINEER GRADE-II REG.NO: RE GRADE-II / KD / JAN-2024 / 001 GANESH DESIGNERS 27/D, GANDHI ROAD, KALLAKURICHI-606 202, CELL: 8807901337 ENGINEER																		
NOTE 1) This Order is electronically generated and does not require signature																		

