



PLAN SHOWING THE PROPOSED CONSTRUCTION RCC ROOF RESIDENIAL BUILDING IN
NEW.S.F.No : 312 /3, 159 /7D, 9B , VADASIRUVALLUR VILLAGE, SANKARAPURAM TALUK ,
IN KALLAKURICHI DISTRICT.

OWNER NAME : Mr . VAITHEESWARAN S/O PANNEERSELVAM .


AREA DETAILS	SFT	SQM
AREA OF APPLICANT	6289.21	584.50
PROPOSED GROUND FLOOR	1638.86	152.26
PROPOSED FIRST FLOOR	1638.86	152.26
TOTAL AREA	3277.72	304.52
FSI (FLOOR SPACE INDEX)	0.260	
PLOT COVERAGE	26.0 %	
SCALE - 1:100	ALL DIMENSION ARE IN 'METER'	

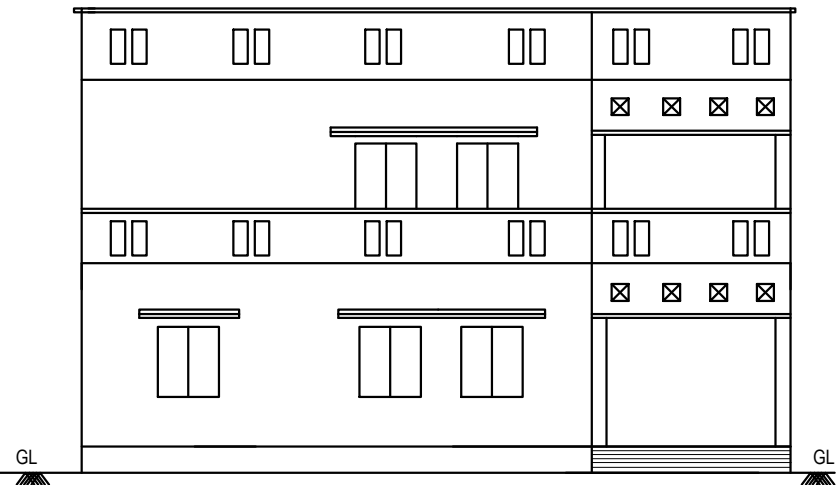


FRONT ELEVATION

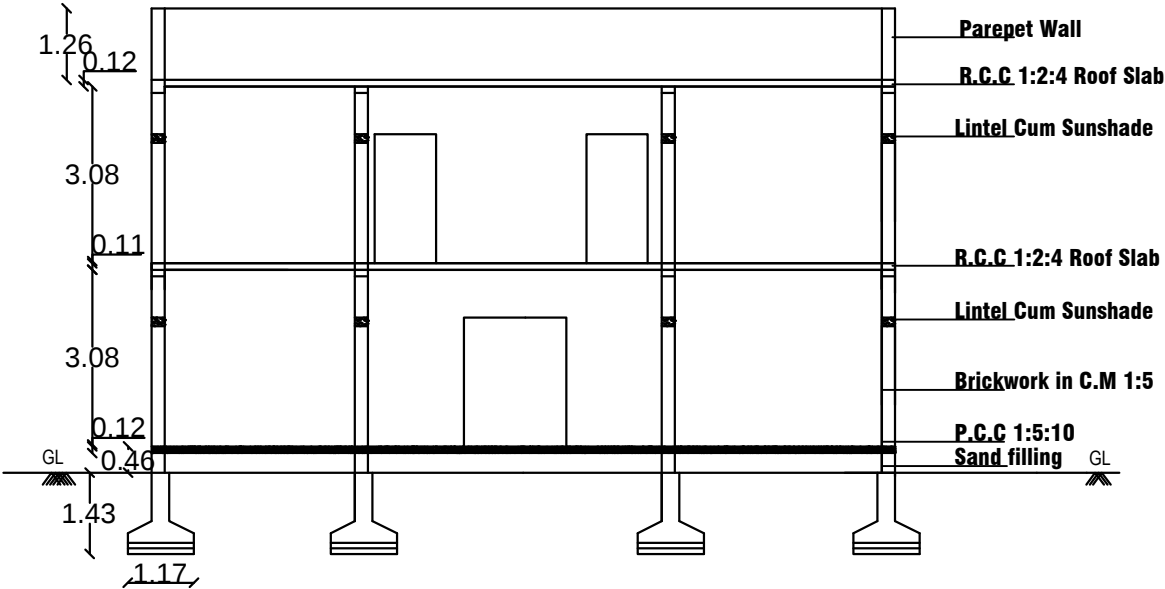


SECTION - 'A - A'

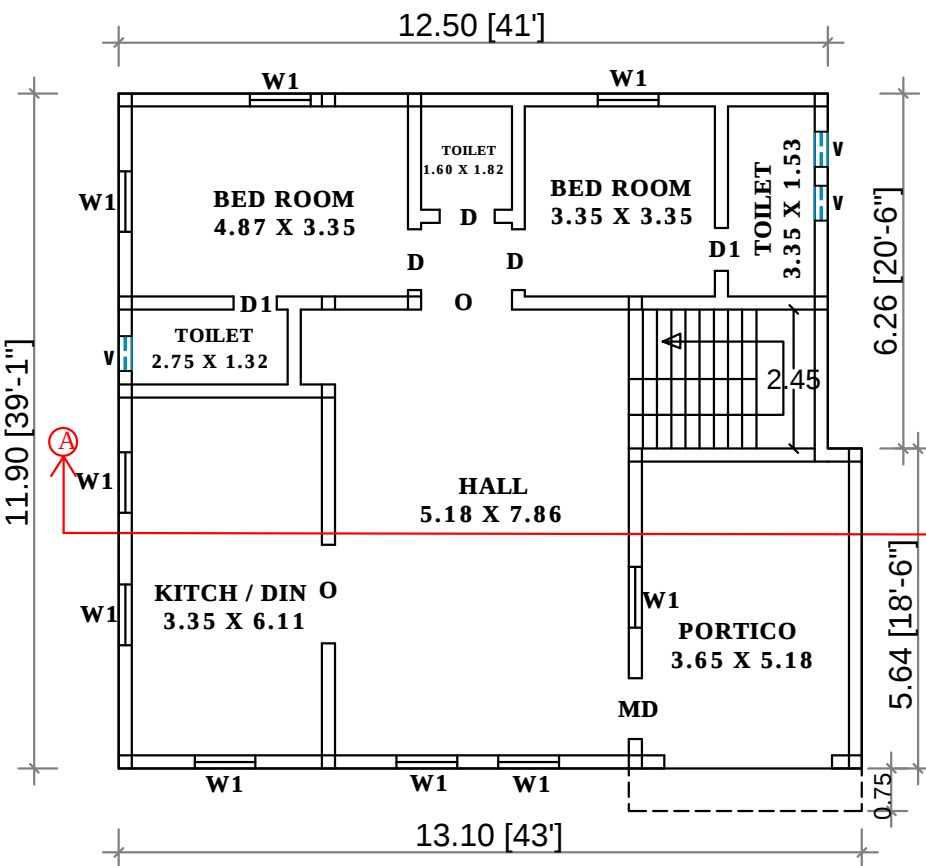



GROUND FLOOR PLAN

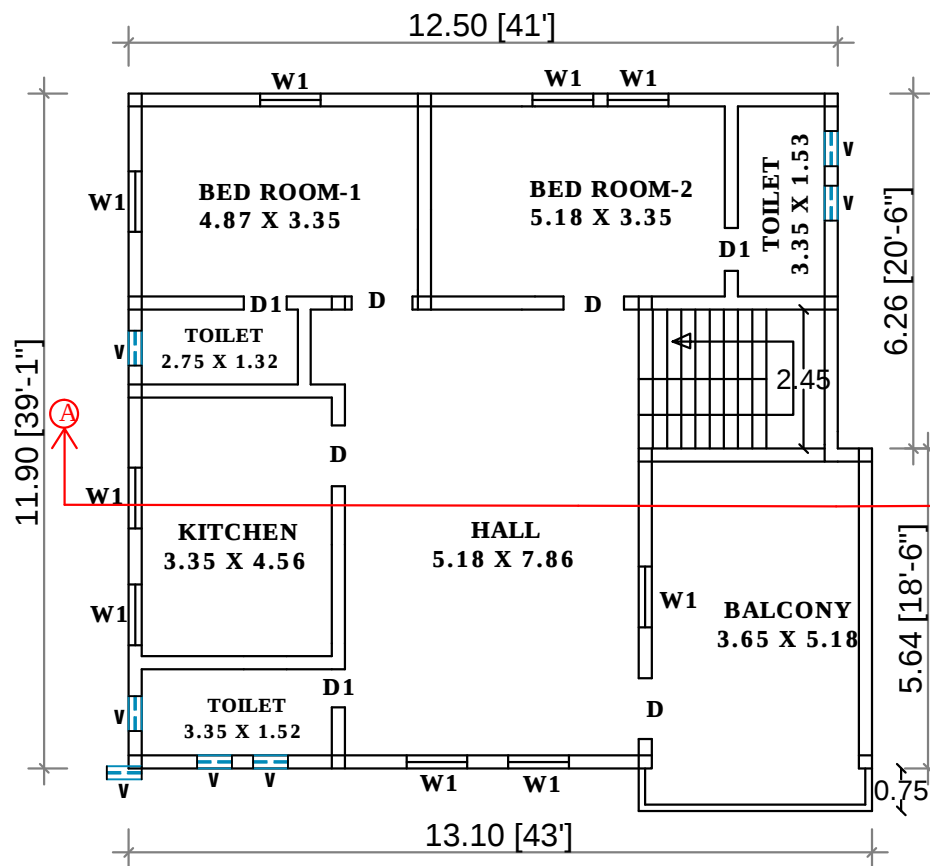

FIRST FLOOR PLAN

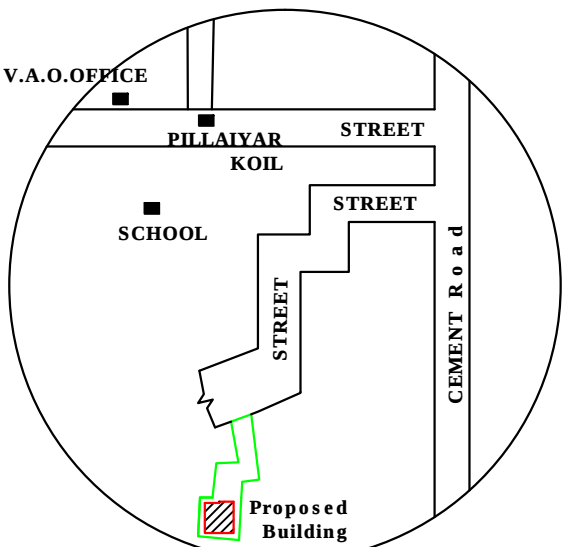


KEY PLAN
NOT TO SCALE

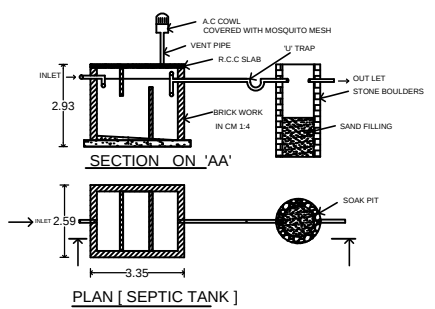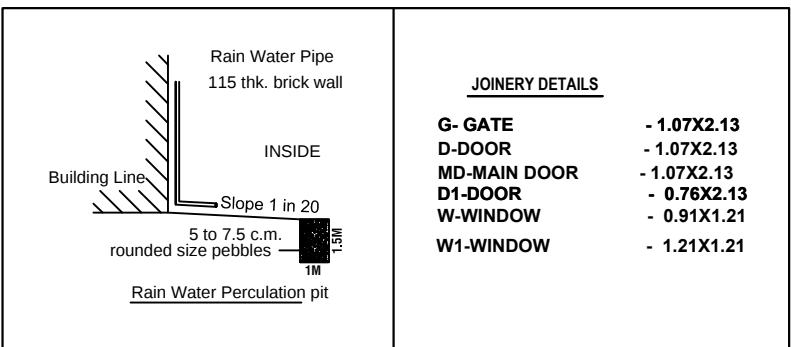



COLOUR INDEX	
AREA OF APPLICANT	
PROPOSED BUILDING AREA	
ROAD / STREET	



S.F.NO : 159 / 9A , 7C

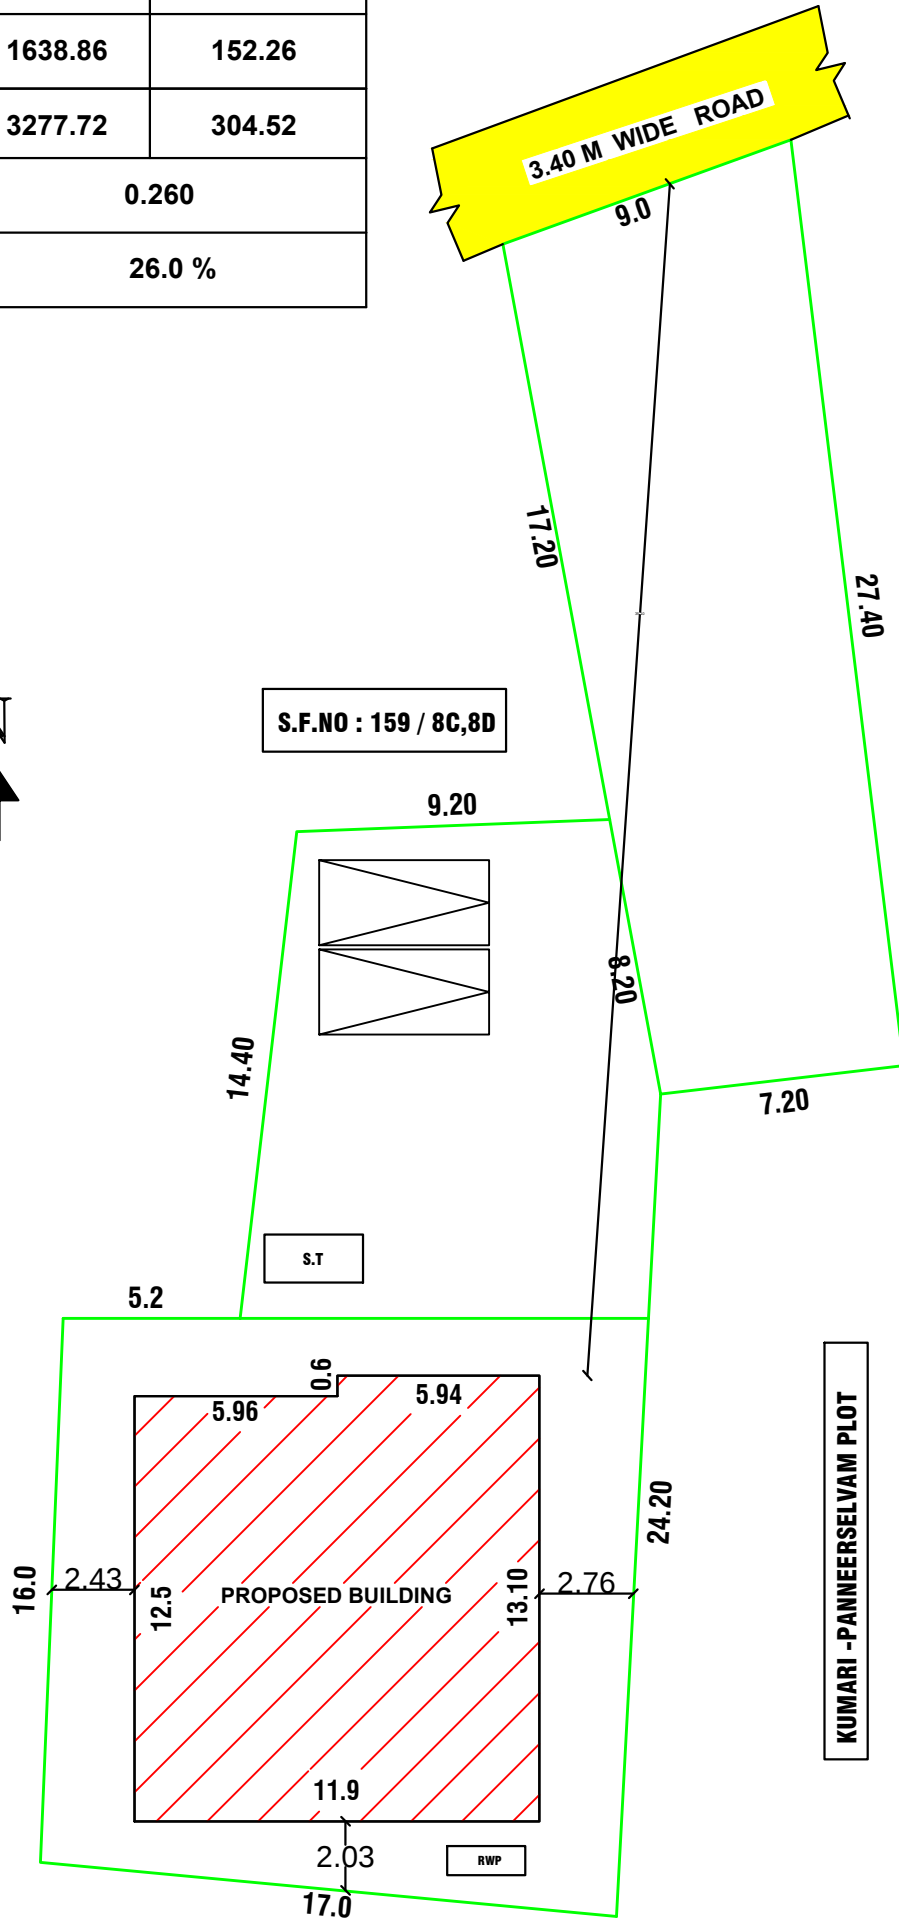

SITE PLAN
SCALE 1:100

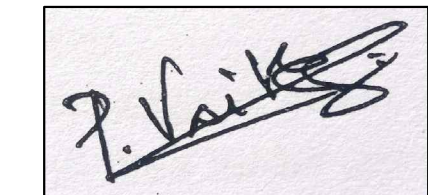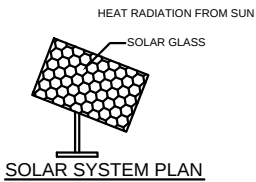

APPLICANT
Mr . VAITHEESWARAN
S/O PANNEERSELVAM

ENGINEER

Er.A.D.KUBENDIRAN, B.E
Licenced Building Surveyor
Register No: 01/LS/2023-2024
VASTHU BUILDERS
Near Taluk Office,Sankarapuram,
Kallakurichi Dt-606401