



PLAN SHOWING THE PROPOSED CONSTRUCTION OF RCC ROOFED GROUND FLOOR RESIDENTIAL BUILDING IN
NEW NATHAM SURVEY No: 177/30, 177/31, 177/32, OLD NATHAM SURVEY No:177/2A1, PATTA No: 5181 AT INDHILI
VILLAGE PANCHAYAT LIMIT, KALLAKURICHI TALUK, KALLAKURICHI DISTRICT.


APPLICANT:
Mr . M. SELVARAJ., S/o. MUNIYAN.

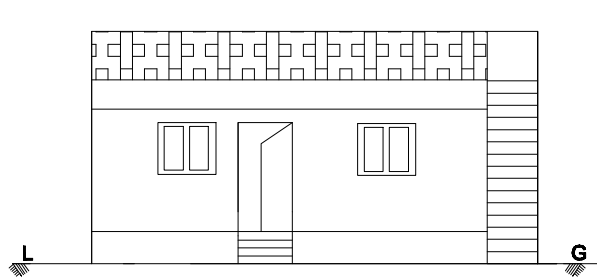


FRONT ELEVATION

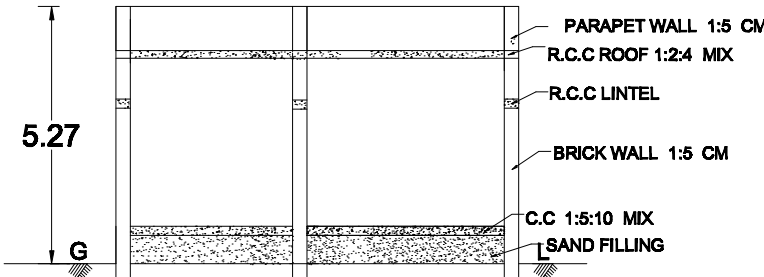

SECTION ON AB

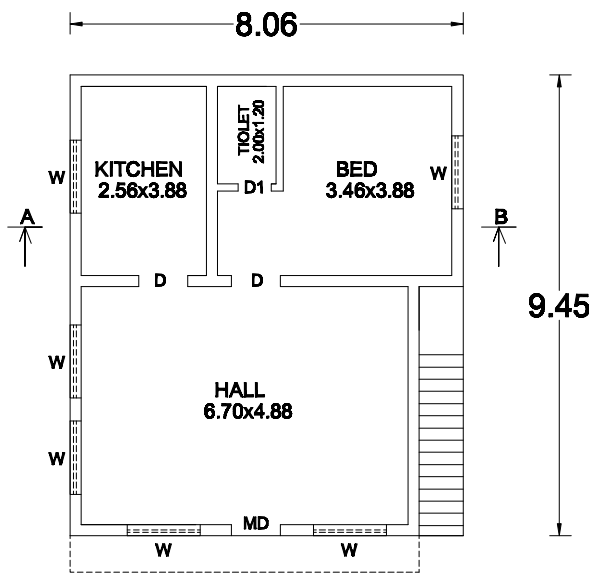


GROUND FLOOR
SOUTH FACING

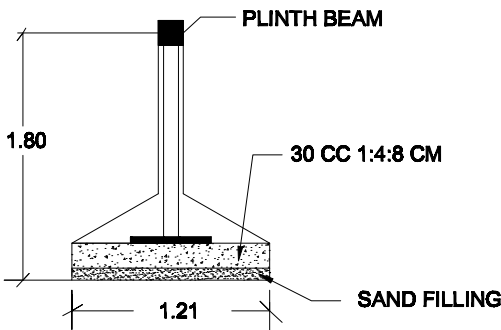


COLUMN DETAILS




- LEGEND:-
- BOUNDARY LINE SHOWN IN
 - HOUSE BUILDING
 - ROAD SHOWN IN

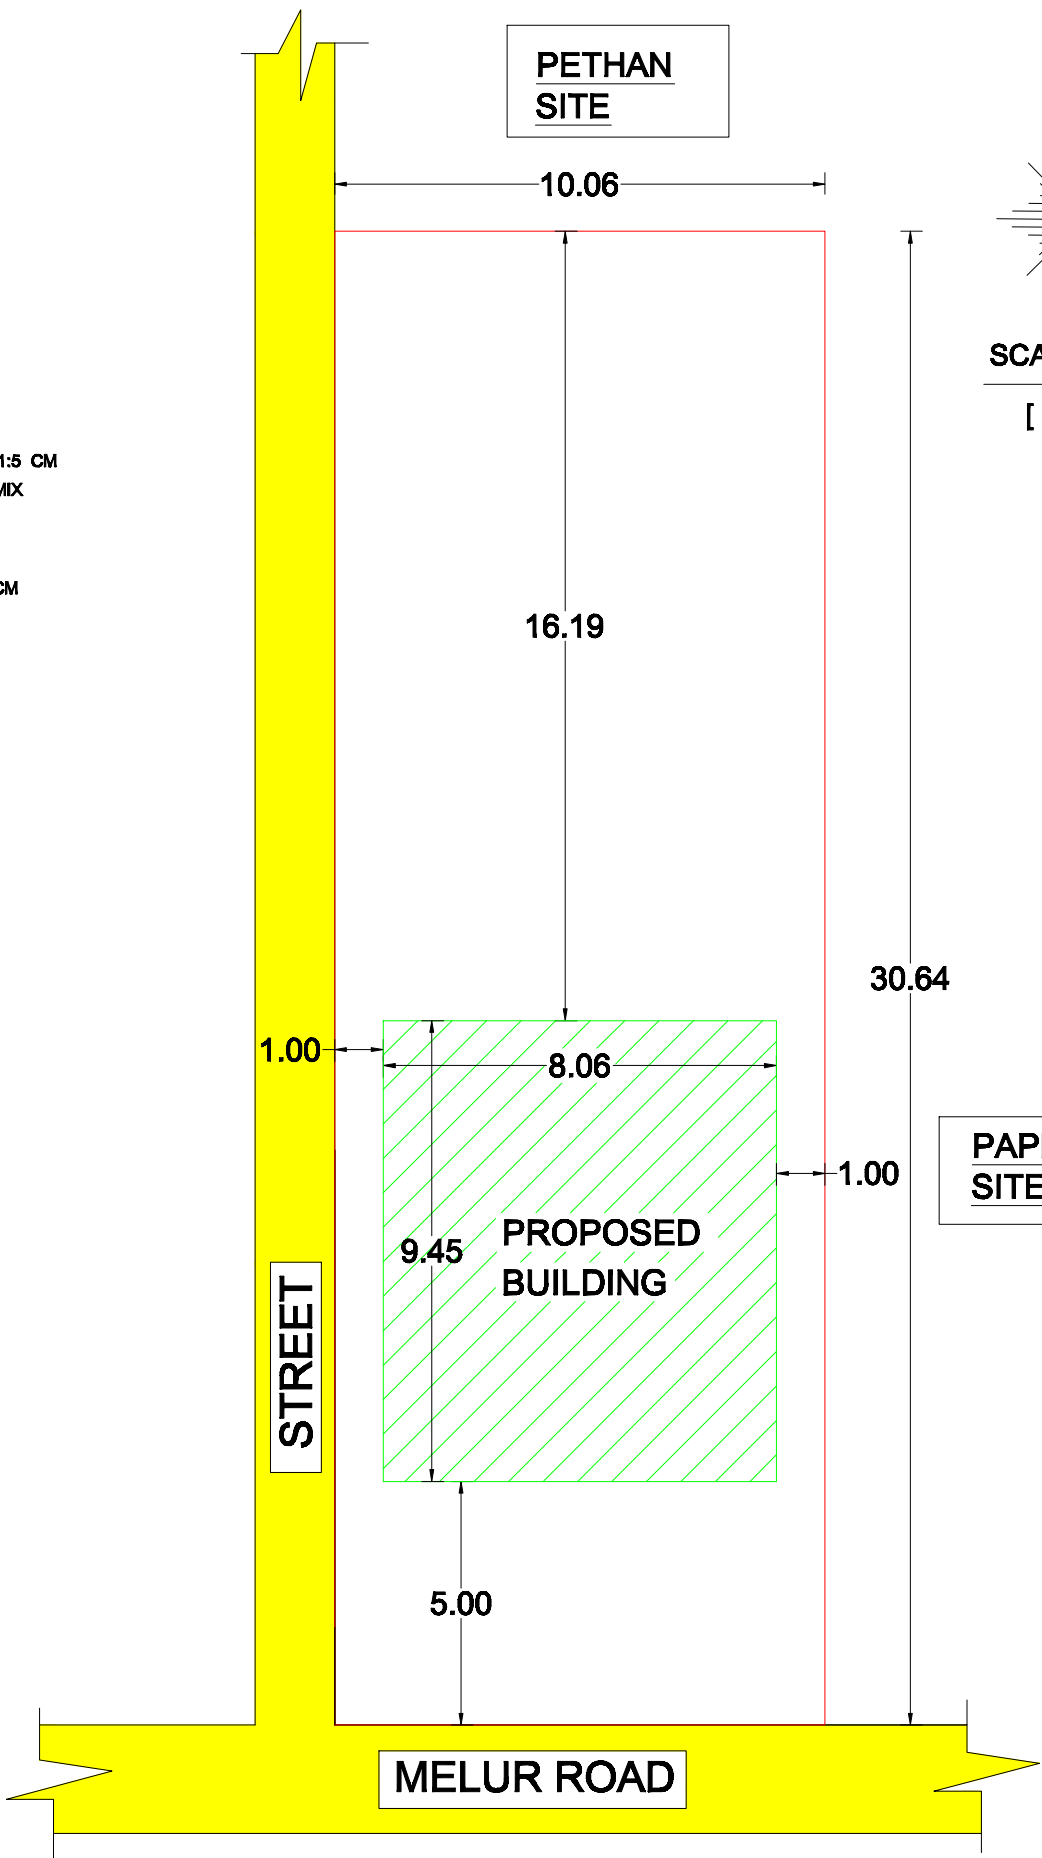

SITE PLAN SCALE 1:100

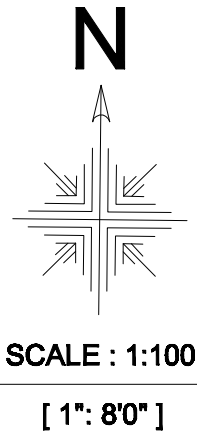

SCALE : 1:100
[1"= 80']

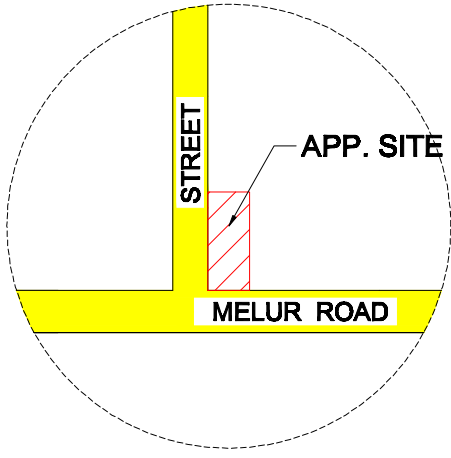

TOPO PLAN
500M RADIUS

AREA DETAILS


TOTAL AREA -	3316.50 Sft	308.22 sqm
PROPOSED GF-	819.50 Sft	76.16 Sqm
FSI	0.24	
PLOT COVERAGE	24.70%	

JOINERIES


MD	DOOR	1.20 X 2.13
D	DOOR	1.00 X 2.13
D1	DOOR	0.80 X 2.13
W	WINDOW	1.20 X 1.35
V	VENTILATOR	0.76 X 0.76

THREAD - 0.23
RISER - 0.175
WIDTH - 0.90
SLAB THICKENS - 0.12


DETAIL OF STAIRCASE

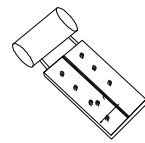

SOLAR WATER HEATER

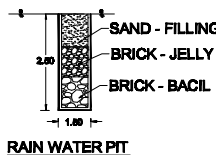

RAIN WATER PIT

 

DETAIL OF SEPTIC TANK
[SCALE 1:200]

REGISTERED ENGINEER

Er. M. KALAIMANI, B.E., M.I.E. (CIVIL)
Registered Engineer Grade-1
Registered No: 042LS/2019/00008
Kallakurichi Municipality,
KALLAI BUILDERS
21C/5, Bawa Complex, Gandhi Road,
Kallakurichi-76.5 Dt, PIN-606202,
E-mail: kallaibuilders@gmail.com
Cell: 9443481129.

APPLICANT

M. Selvaraj