
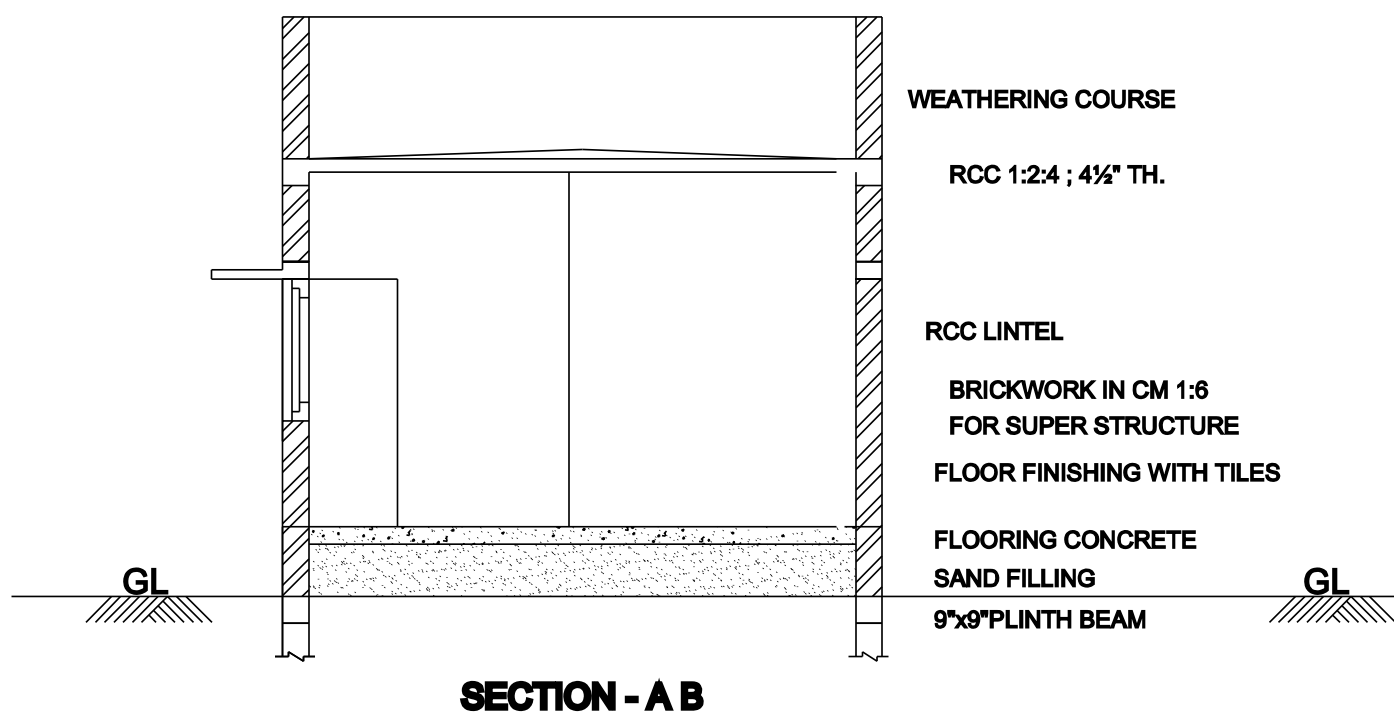


PLAN SHOWING THE PROPOSED CONSTRUCTION OF R.C.C. ROOFED RESIDENTIAL BUILDING AT GROUND FLOOR IN PLOT NO: 120,
SRI SHREE NAGAR PHASE- II , IN S.NO: 371/74 IN KARAPETTAI VILLAGE , KANCHIPURAM TALUK & DISTRICT.

FOR OFFICE USE :

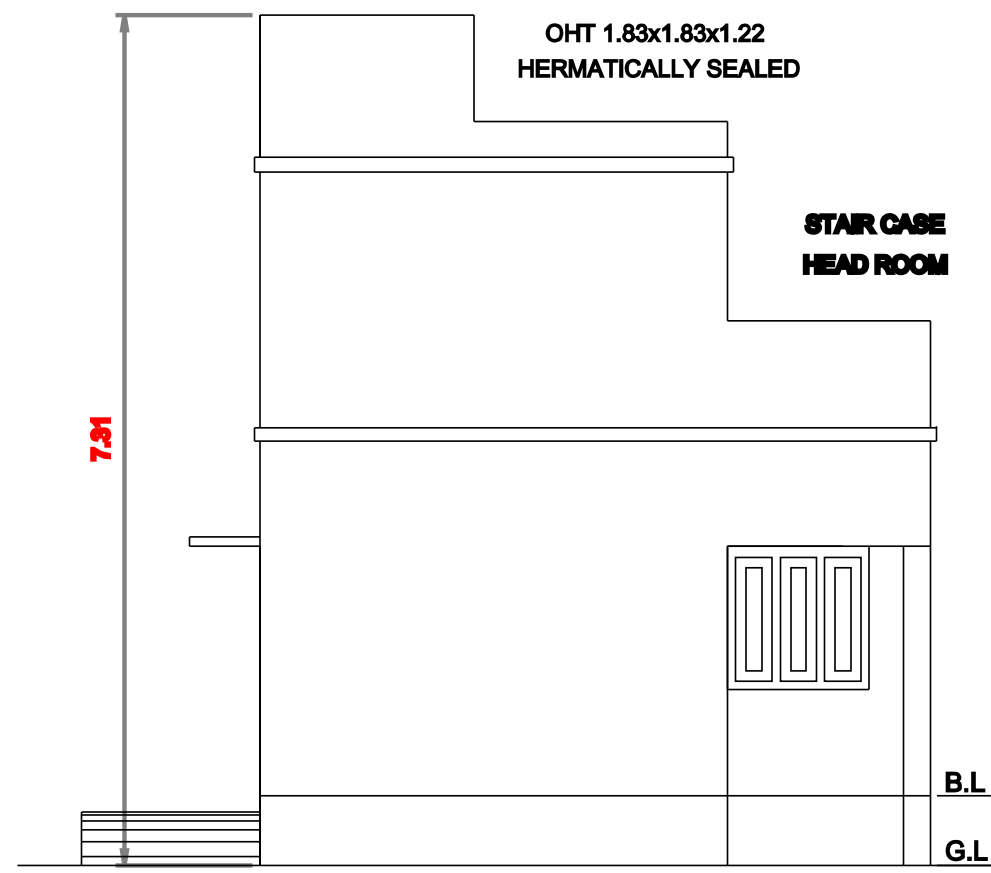


PLOT NO: 118

RWH

PROPOSED
BUILDING
PLOT NO : 120
S.NO : 371/74


PLOT NO: 119

PLOT NO: 121

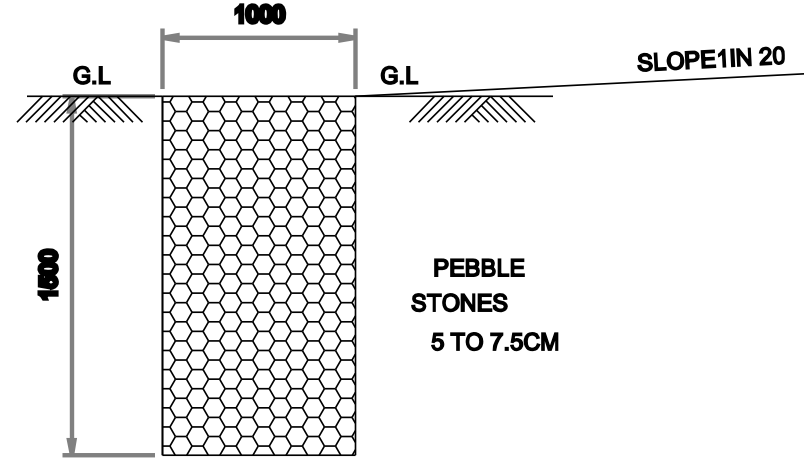


SECTION OF
PEBBLE TRENCH


SCALE : 1: = 100

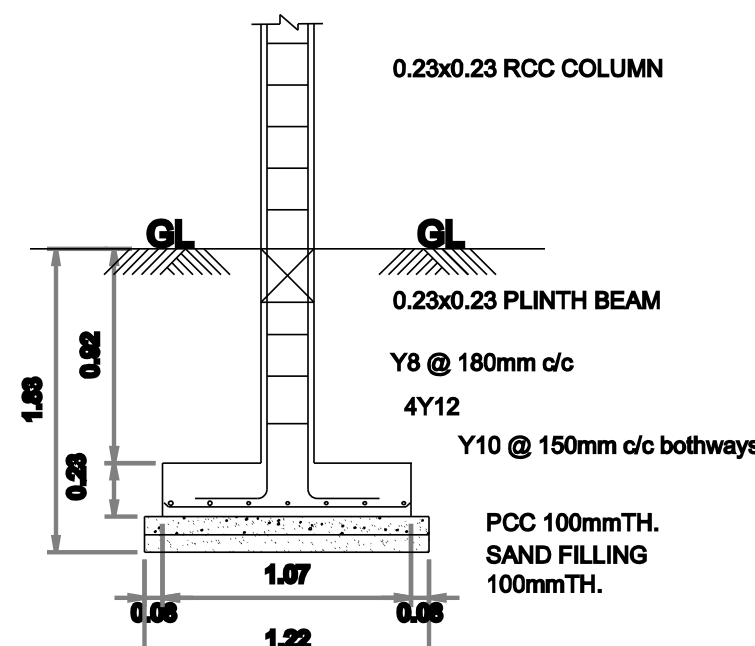


FOUNDATION DETAILS

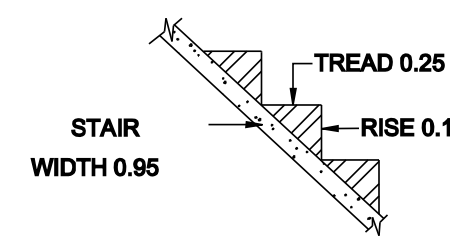



STAIRCASE DETAIL

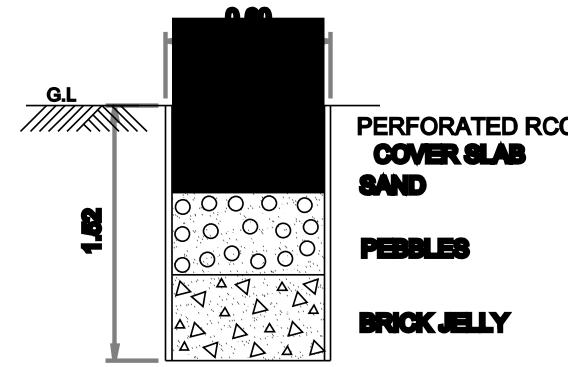


SECTION ON "AB"

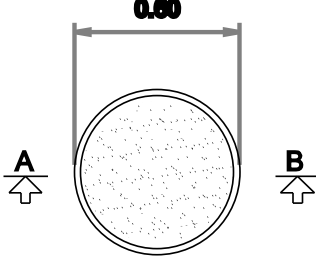


RAIN WATER
HARVESTING PLAN

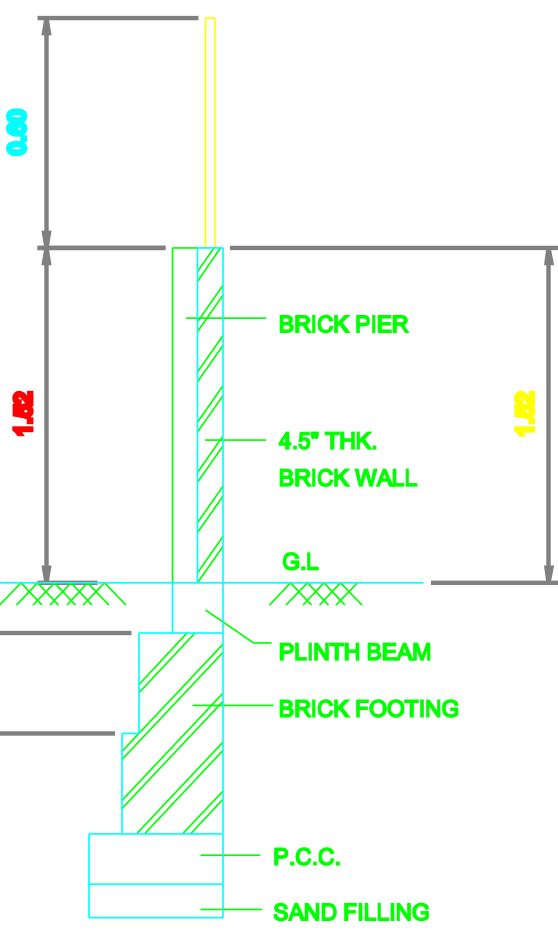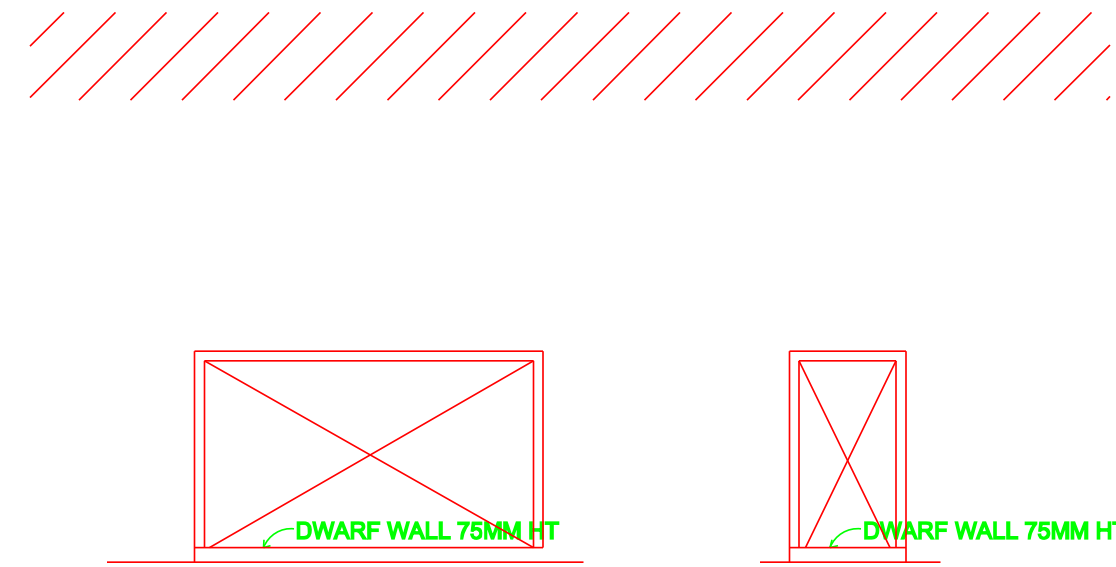


COMPOUND WALL SECTION

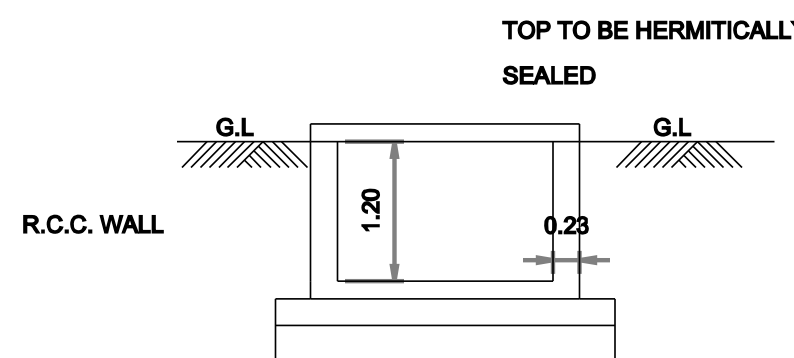

RWH SECTION

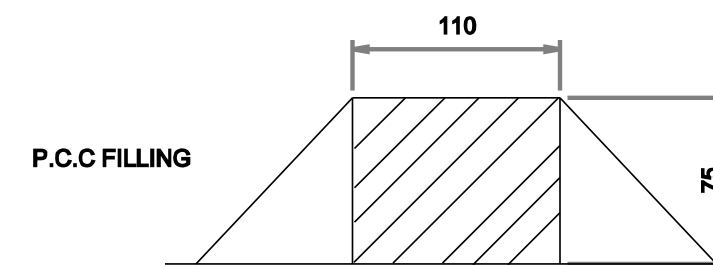


DWARF WALL SECTION
NOT TO SCALE

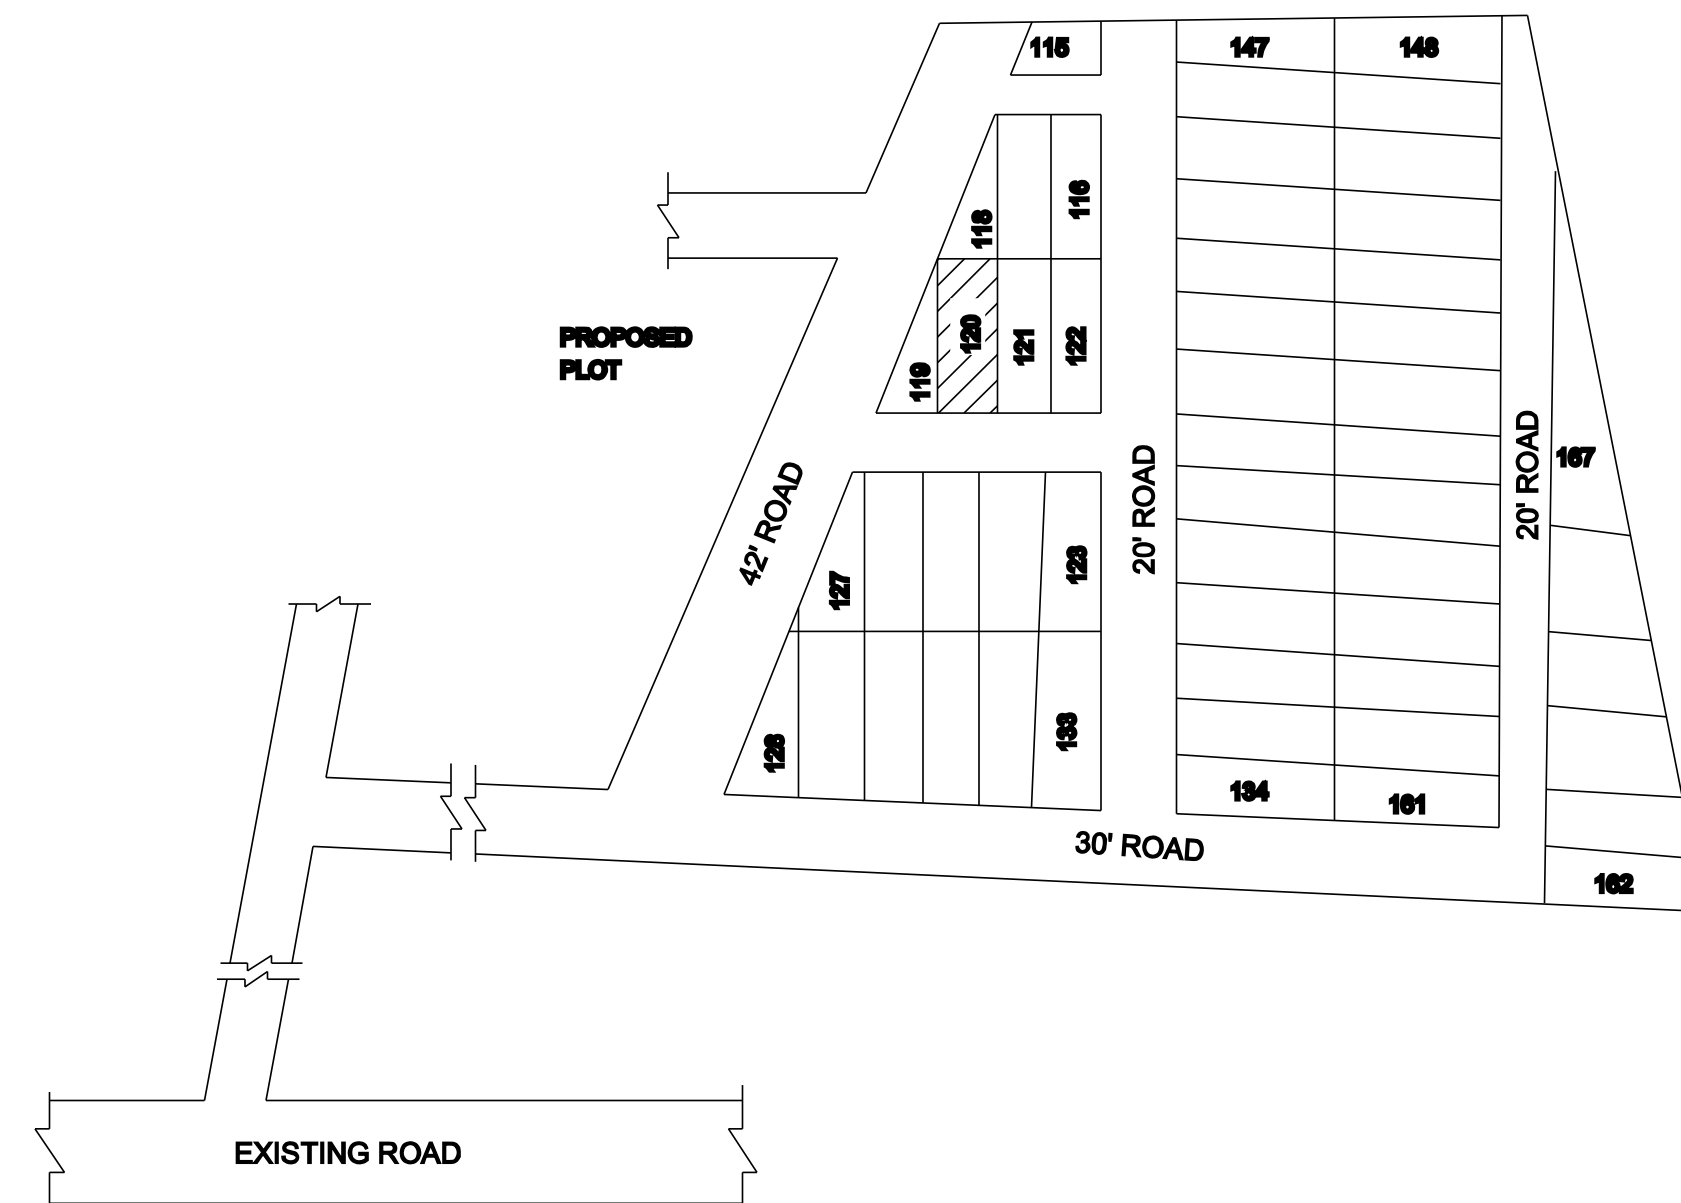


TOPO PLAN
SCALE: NOT TO SCALE


FRONT ELEVATION

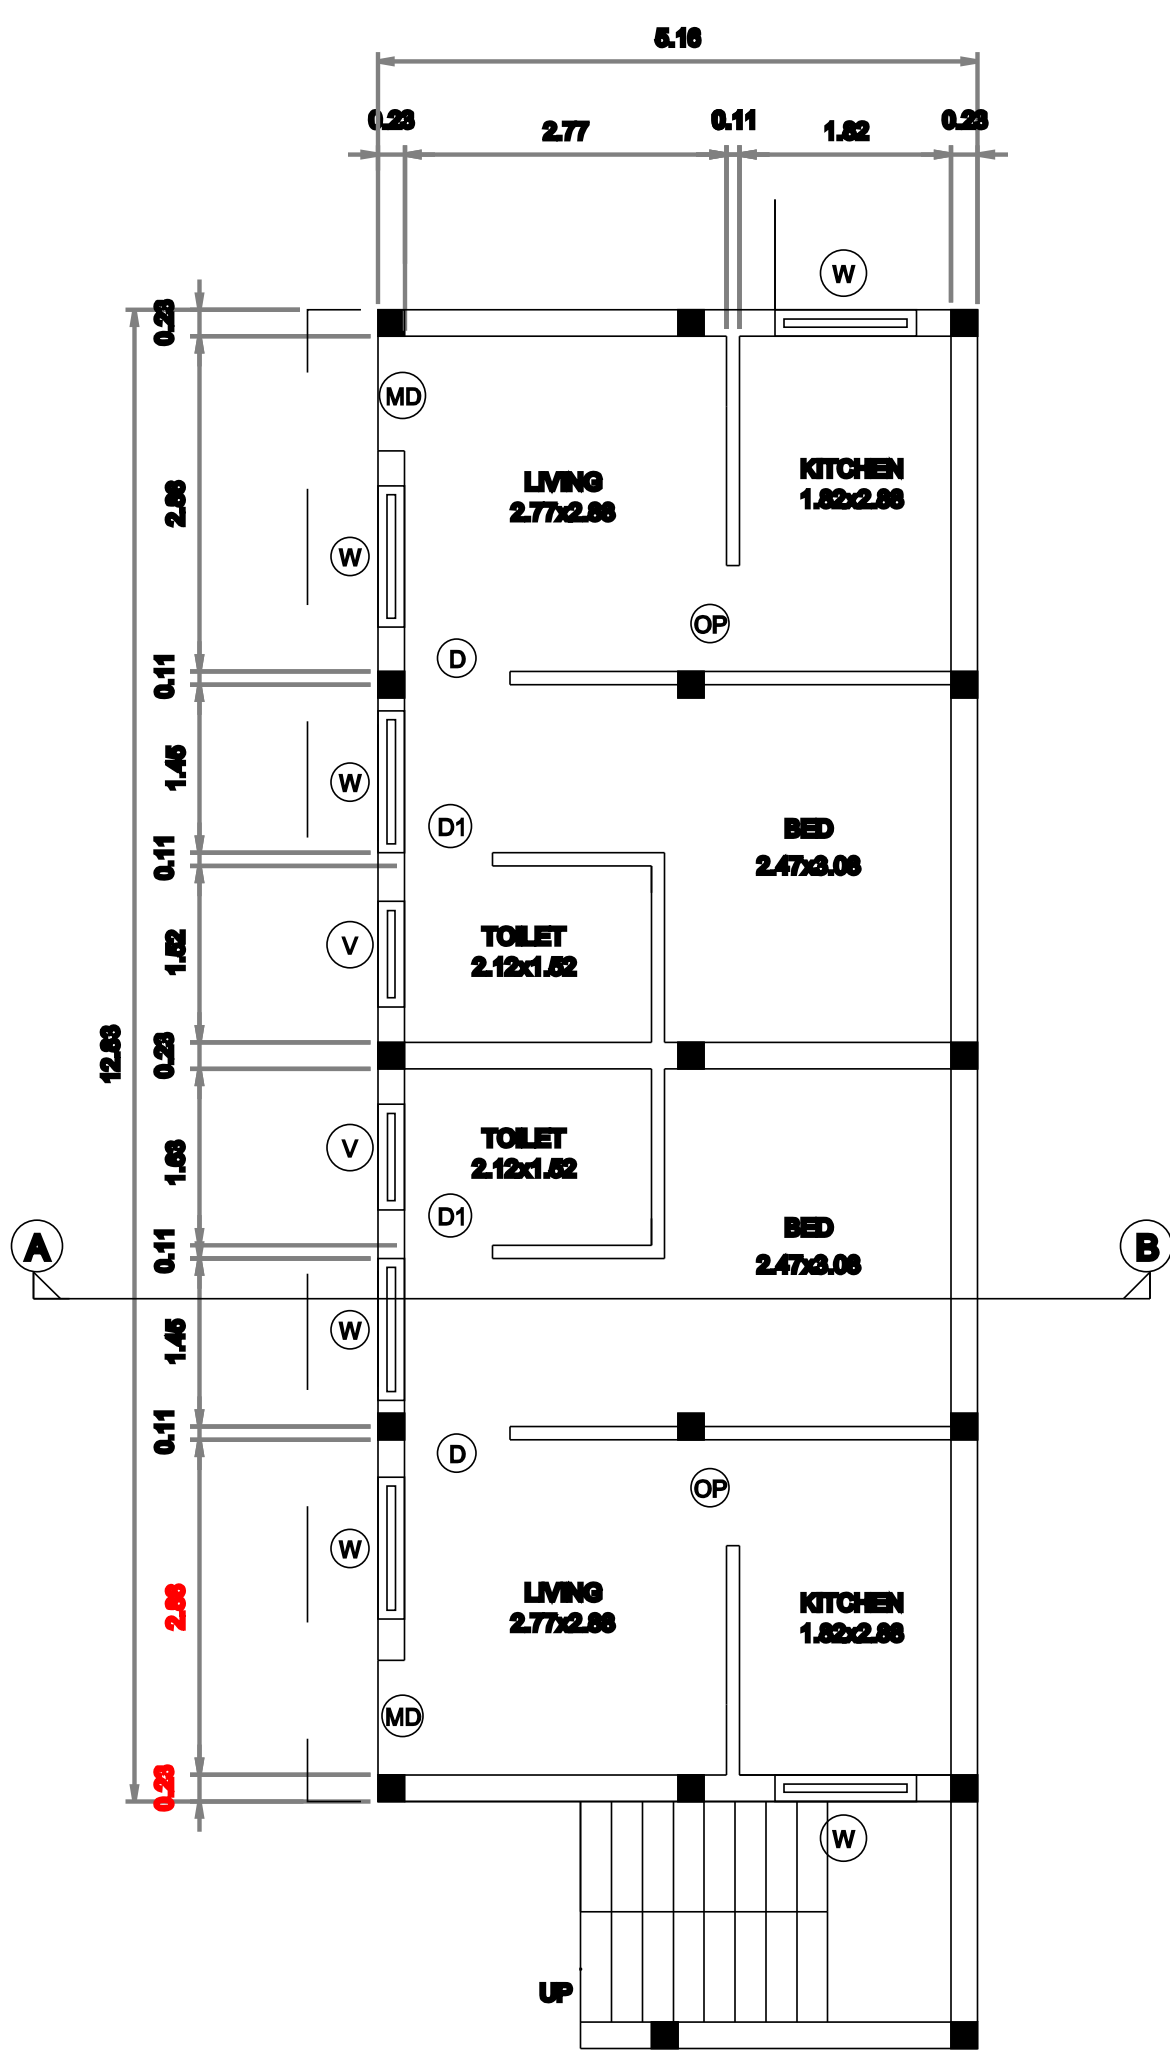

GROUND FLOOR PLAN

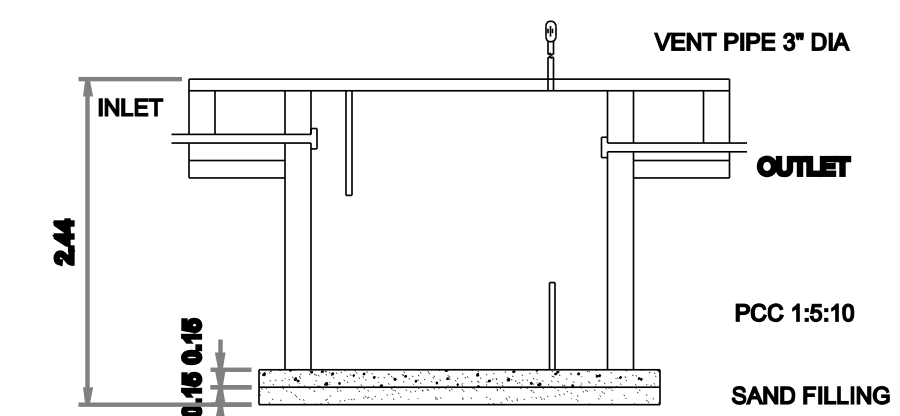

SECTION X-Y

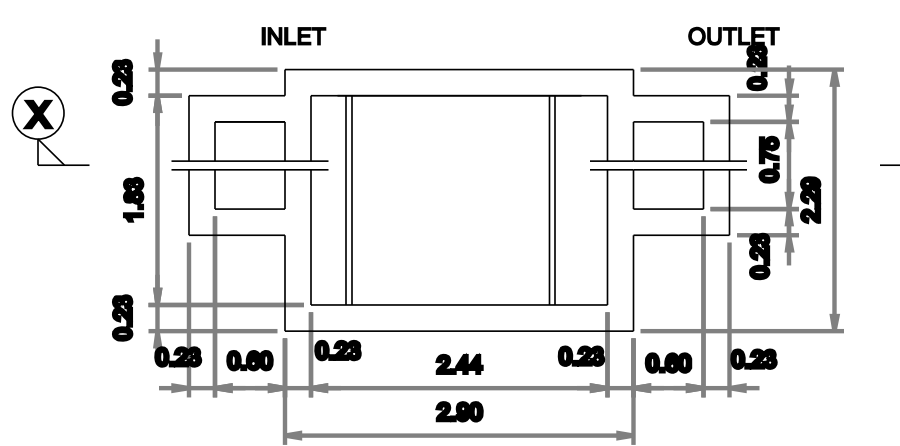

PLAN

SEPTIC TANK DETAILS

23' ROAD

SITE PLAN

AREA STATEMENT

	Sqm.	Sft.
AREA OF PLOT (AS PER DOCUMENT)	122.73	1320.00
AREA OF PLOT (AS PER PATTA)	122.73	1320.00
AREA OF PLOT (AS FMB OR PLR)	122.73	1320.00
AREA OF PROPOSED RCC ROOF BUILDING (G.F.)	73.47	790.80
AREA OF OPEN	49.26	530.20

JOINERY DETAILS

MD- C.W. PANELLED DOOR	- 3'3"x7'0"	- 0.99x2.13
D - C.W.FLUSH DOOR	- 3'0"x7'0"	- 0.91x2.13
D1- PVC DOOR	- 2'6"x7'0"	- 0.76x2.13
W - C.W.GLAZED WINDOW	- 4'0"x4'0"	- 1.22x1.22
V- LOUVERED VENTILATOR	- 3'0"x3'0"	- 0.91x0.91

LEGEND

	PLOT BOUNDARY
	PROPOSED RCC ROOF AREA
	EXISTING ROAD

ALL DIMENSIONS ARE IN METERS

SCALE : 1:100

APPLICANT'S (OWNER) SIGN

M.KAMAKSHI

ENGINEER'S SIGN