
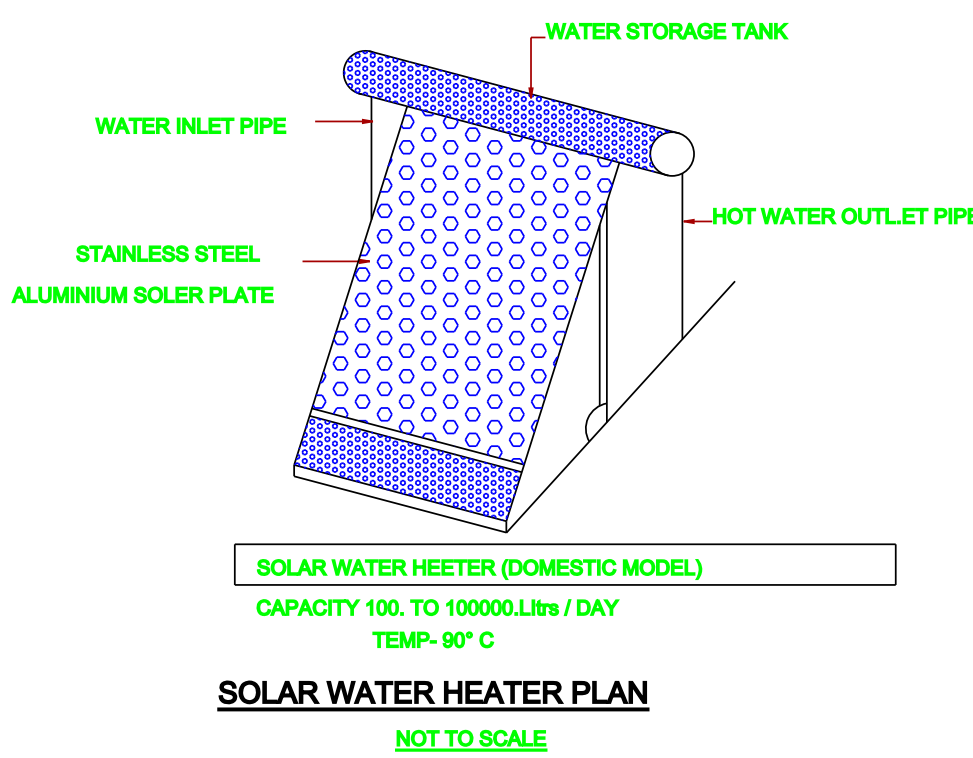
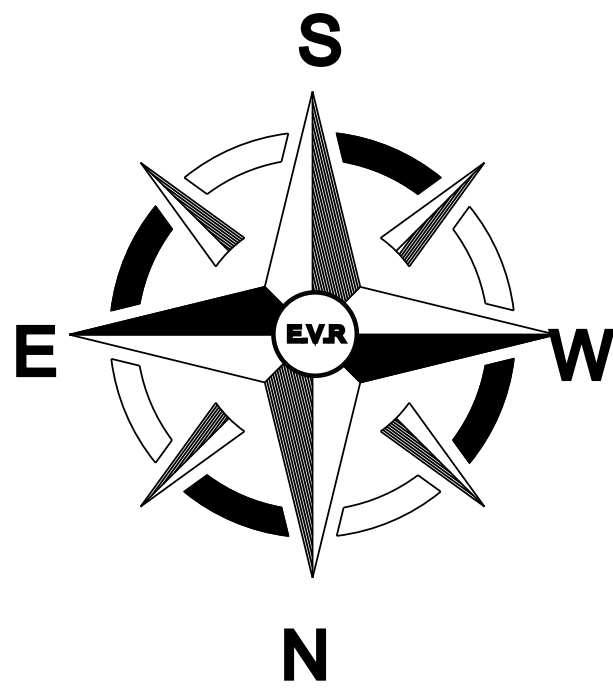
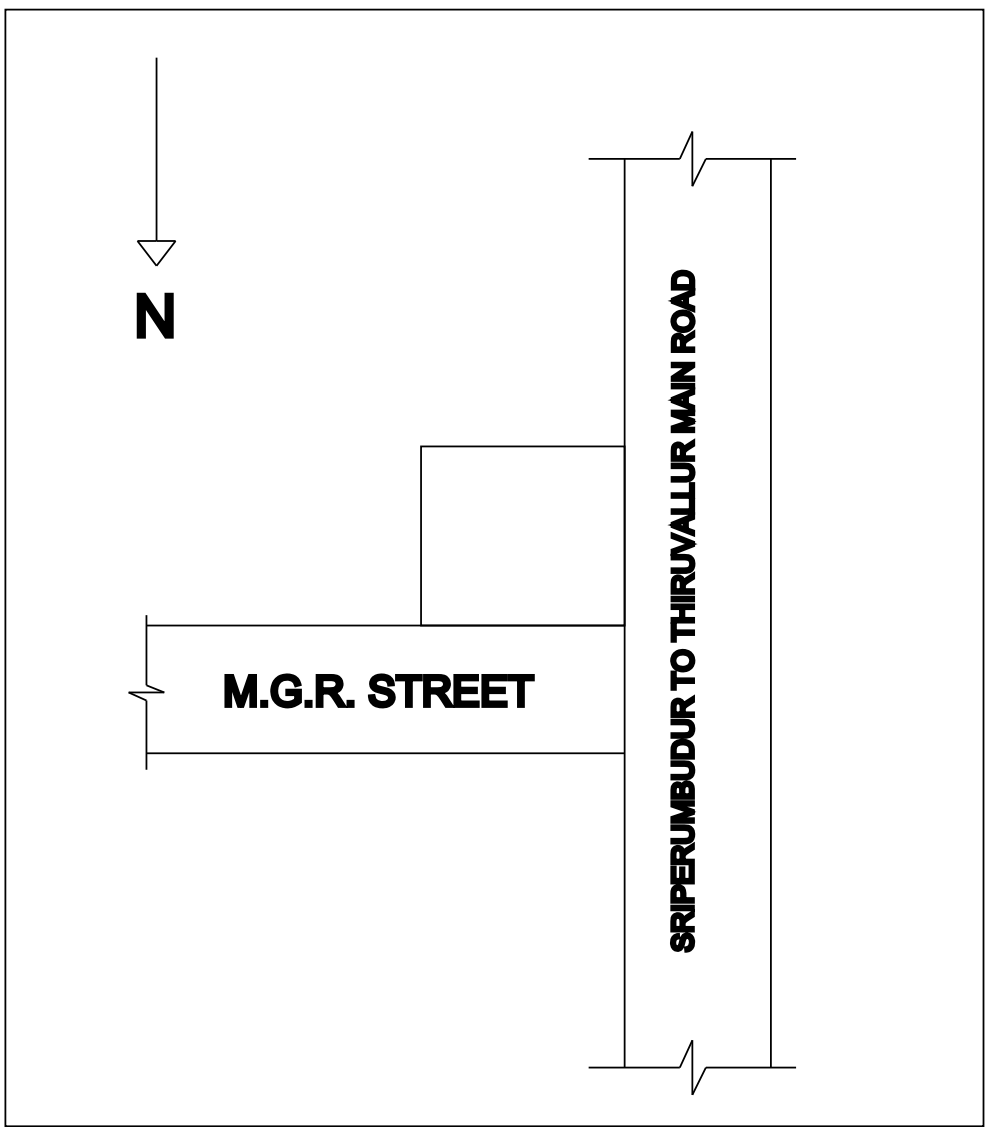
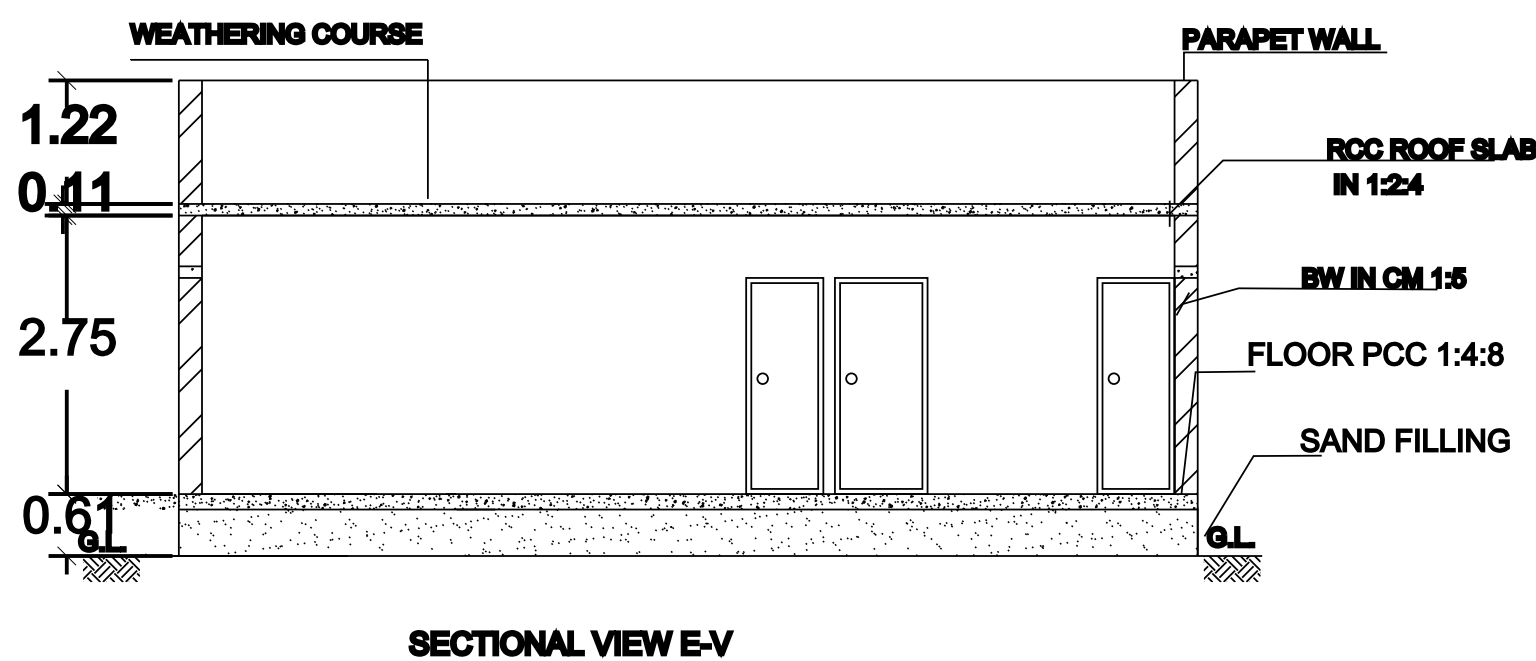


PLAN SHOWING THE PROPOSED CONSTRUCTION OF RCC ROOFED RESIDENTIAL BUILDING(G.F)IN S.NO:178/1PART


PATTA NO: 513 (AS PER PATTA S.NO: 260/15), SRIPERUMBUDUR-THIRUVALLUR MAIN ROAD,

AYAKOLATHUR VILLAGE, KILOY PANCHAYAT, SRIPERUMBUDUR TALUK AND KANCHIPURAM DISTRICT

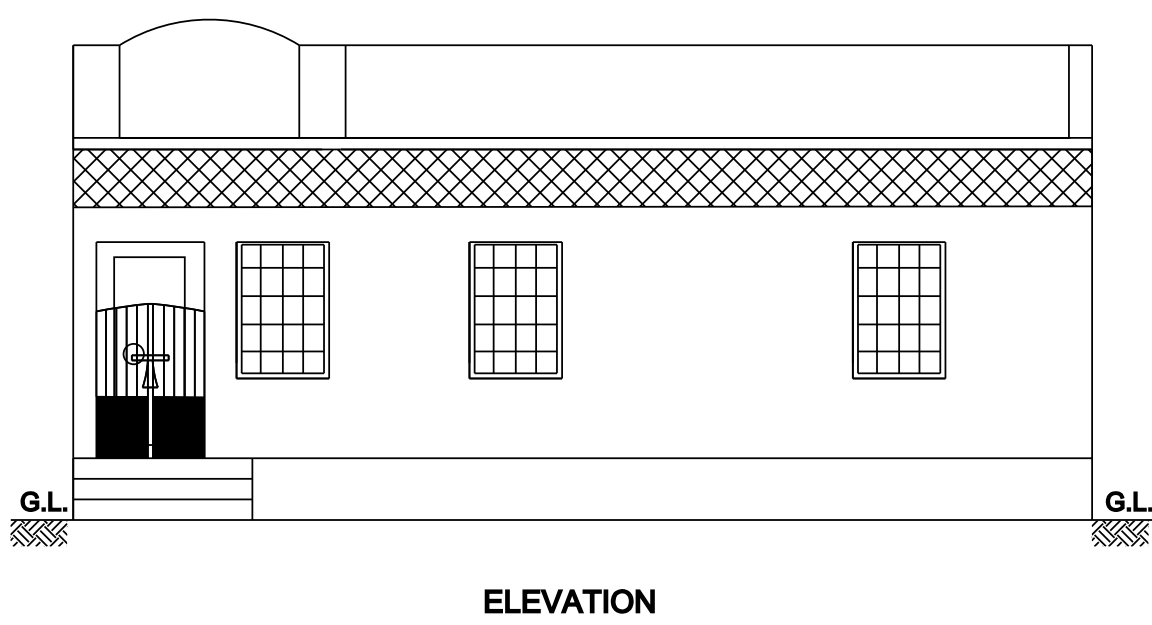


KEY PLAN


(SCALE)

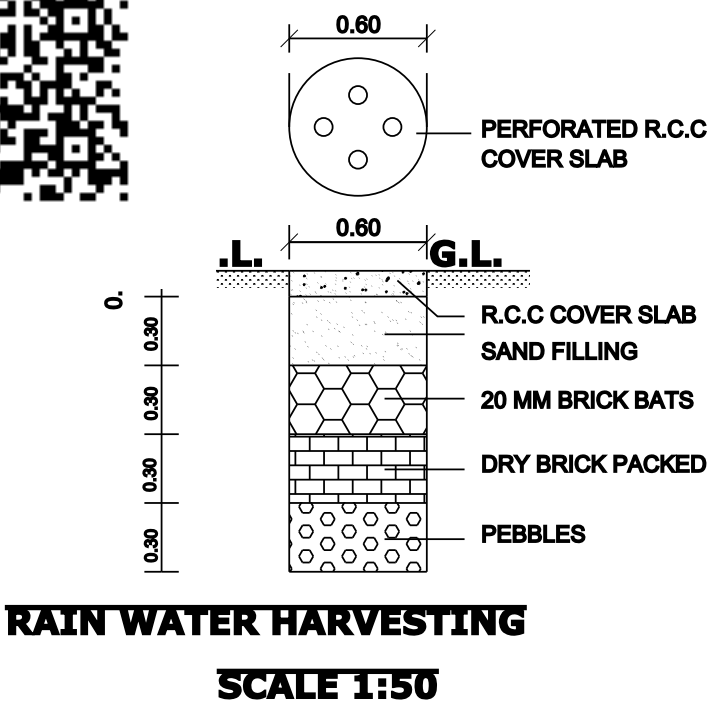

RAIN WATER HARVESTING
SCALE 1:50

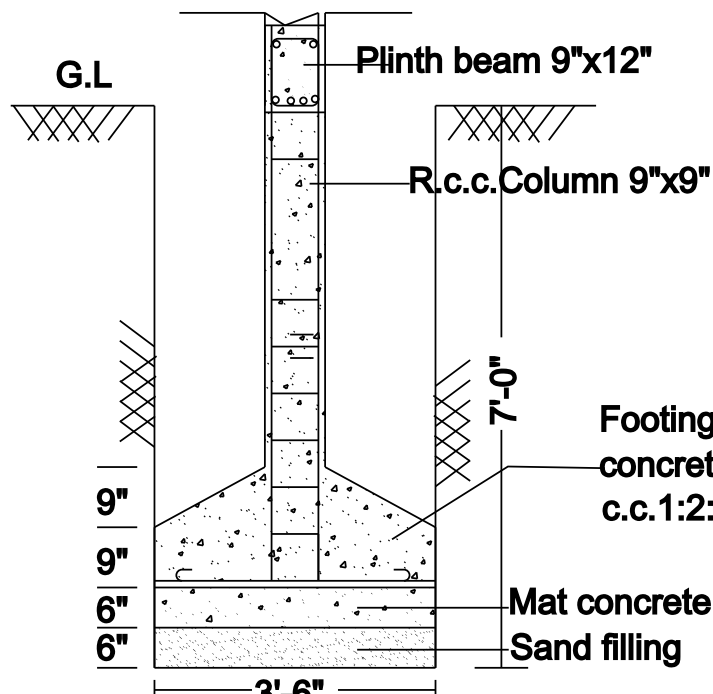


FOUNDATION DETAILS
(SCALE : 1" = 4'-0")


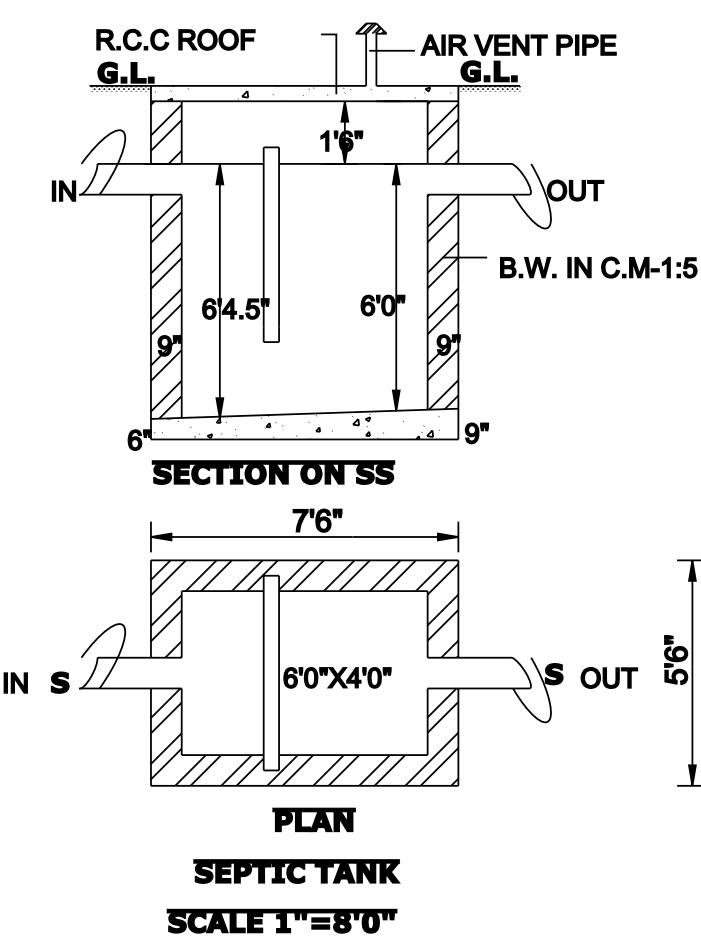


SEPTIC TANK
SCALE 1"=8'-0"

STAIR WIDTH = 3'-0"

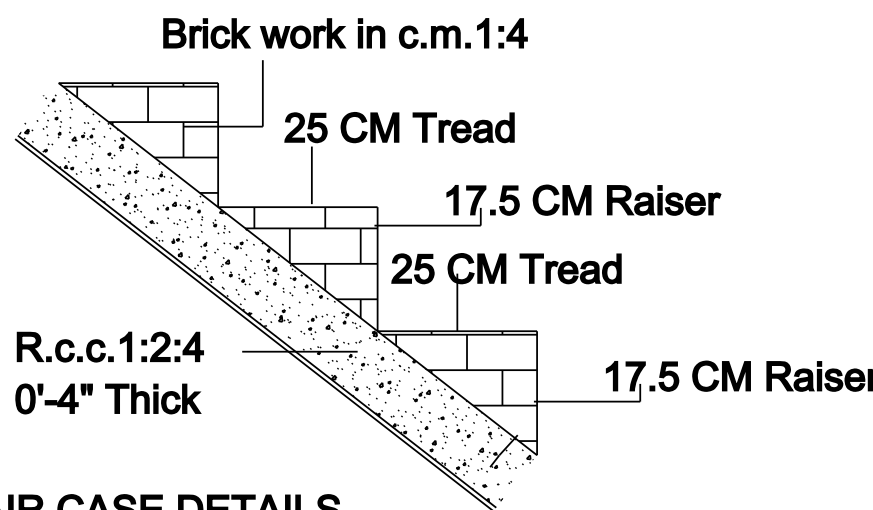

STAIR CASE DETAILS
SCALE : 1" = 2'-0"

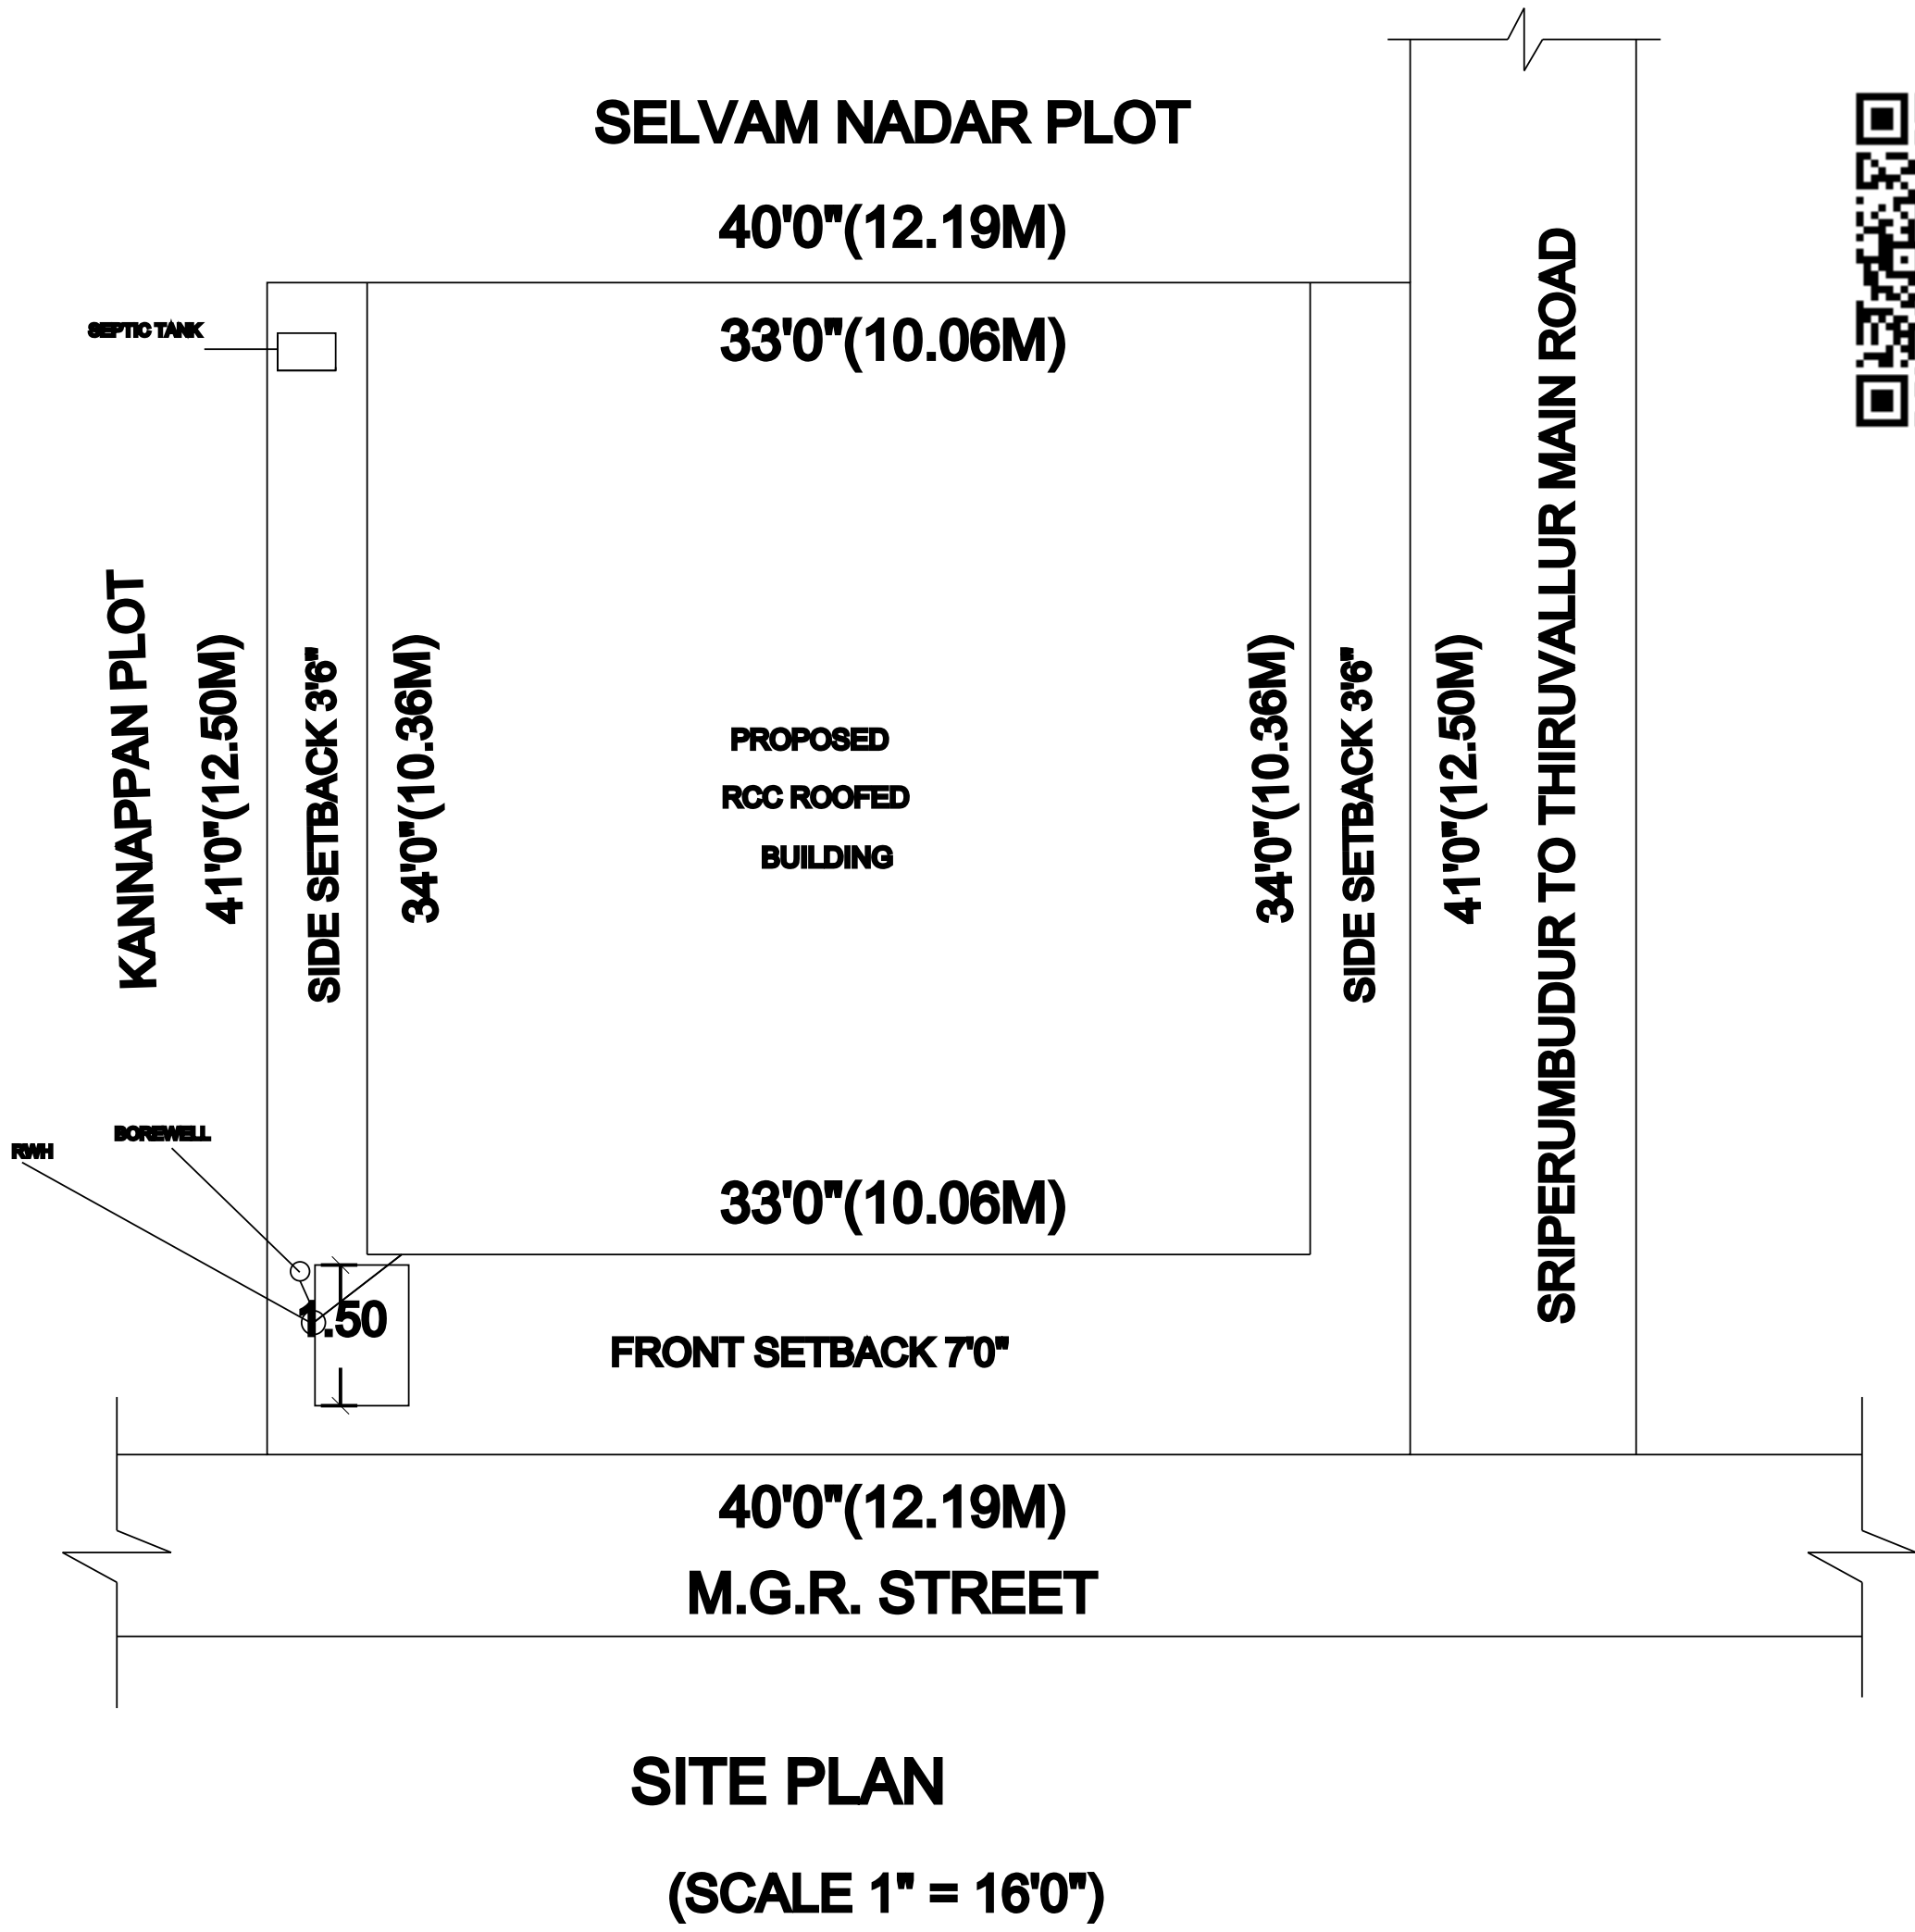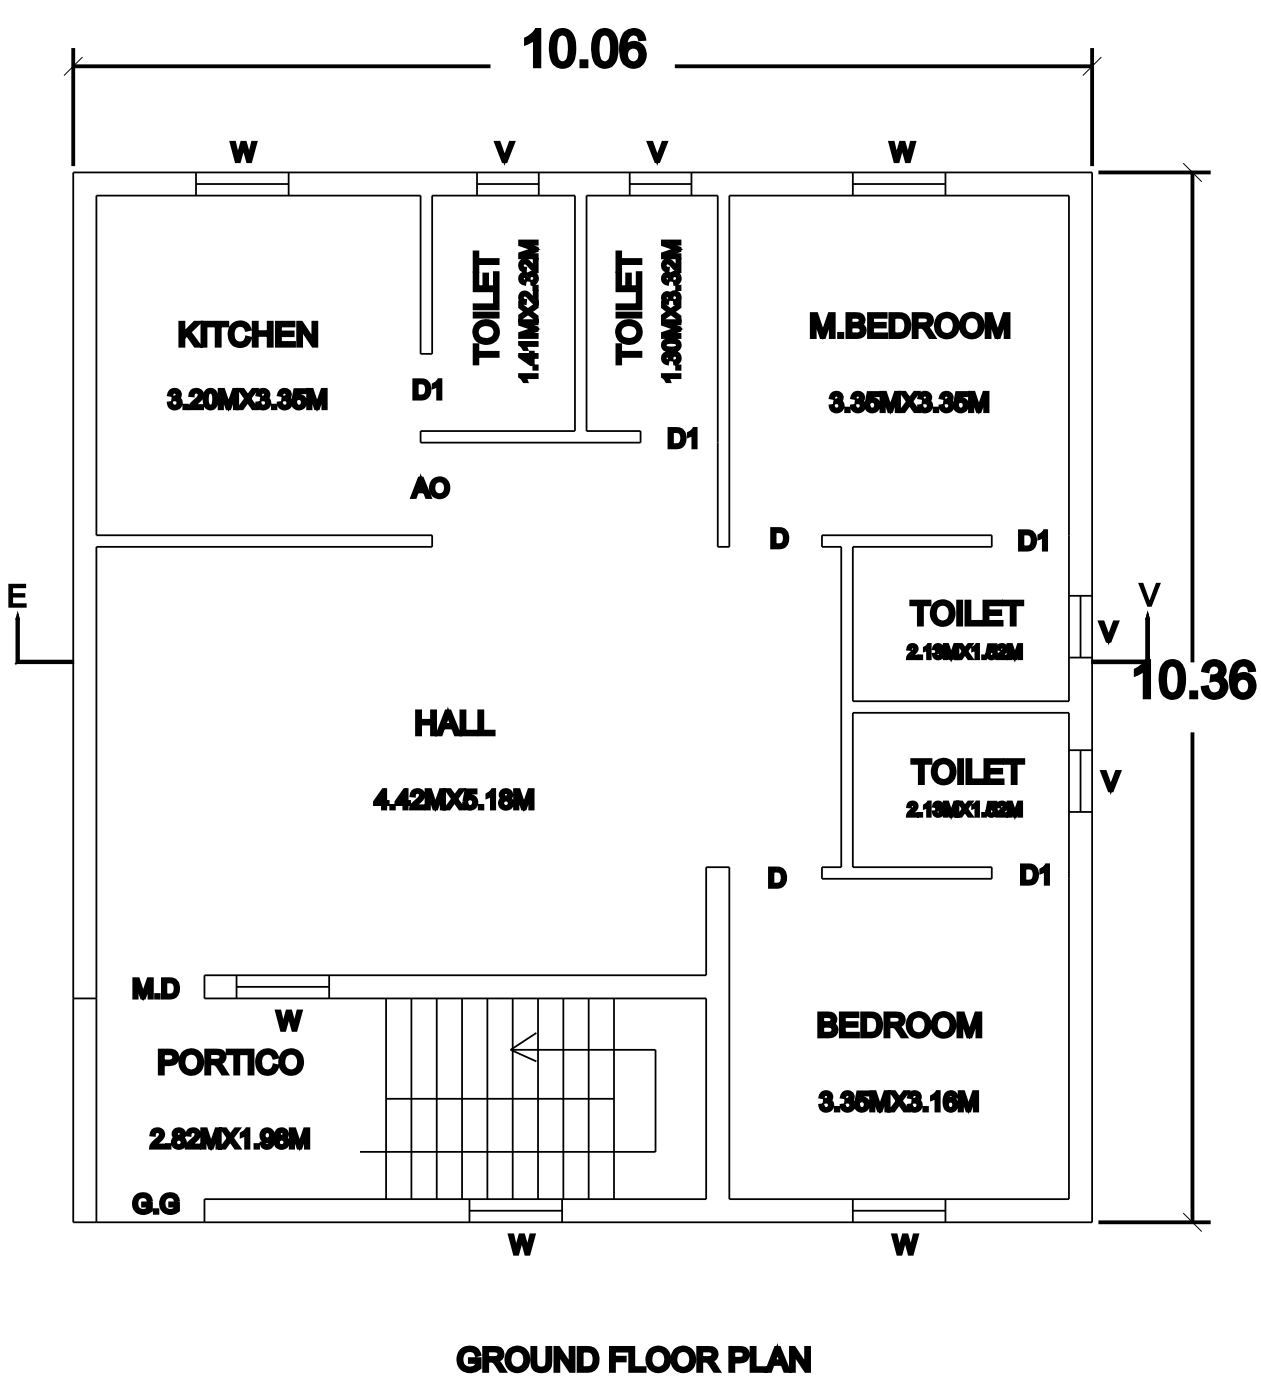

SITE PLAN

(SCALE 1" = 16'-0")

JOINERY DETAILS:

MAIN DOOR	M.D	3'6"X7'0"
DOOR	D	3'0"X7'0"
DOOR 1	D1	2'6"X7'0"
WINDOW	W	4'6"X4'0"
OPEN	AO	3'6"X7'0"
VENTILATOR	V	2'0"X2'0"

AREA PARTICULARS:

AREA OF PLOT BOUNDARY	-1640.00 SQFT(152.42 SQ.M)
G.F AREA OF BUILDING	-1122.00 SQFT(104.27 SQ.M)
OPEN AREA OF BUILDING	- 518.00 SQFT(48.15 SQ.M)
COMPOUND WALL	- 14.32M+25.00M = 39.32M
FSI	- 0.68
PLOT COVERAGE	- 68.41%

NOTES:

PLOT AREA

PRO. BUILDING

ROAD

OWNER'S SIGN:

ENGINEER'S SIGN: