
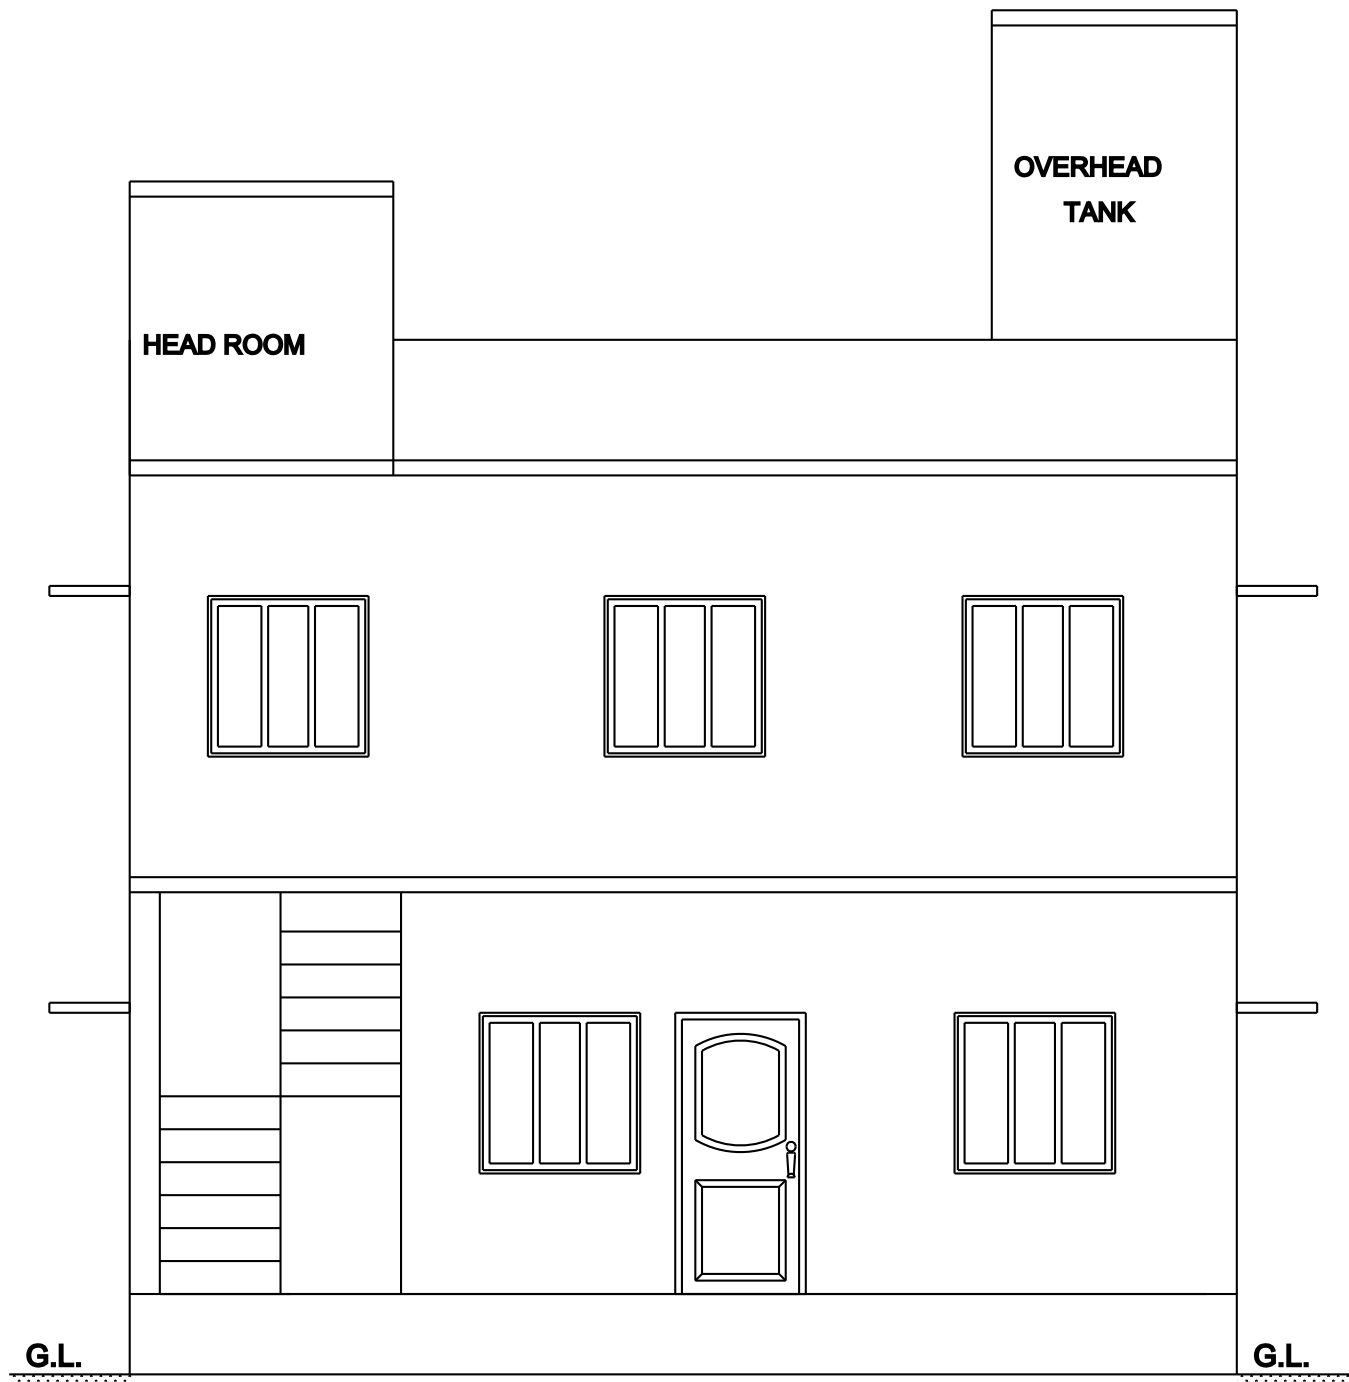



PLAN SHOWING THE PROPOSED CONSTRUCTION OF R.C.C ROOF GROUND AND FIRST FLOOR RESIDENTIAL

BUILDING AT S.NO.588/20, PATT.A.NO.811,MULLAI POO STREET ,PONDUR "C" BLOCK VILLAGE,












SRIPERUMBUDUR TALUK & KANCHEEPURAM DISTRICT.

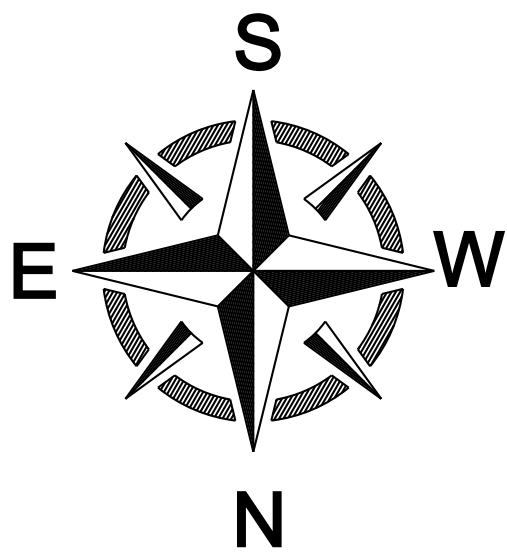


ELEVATION

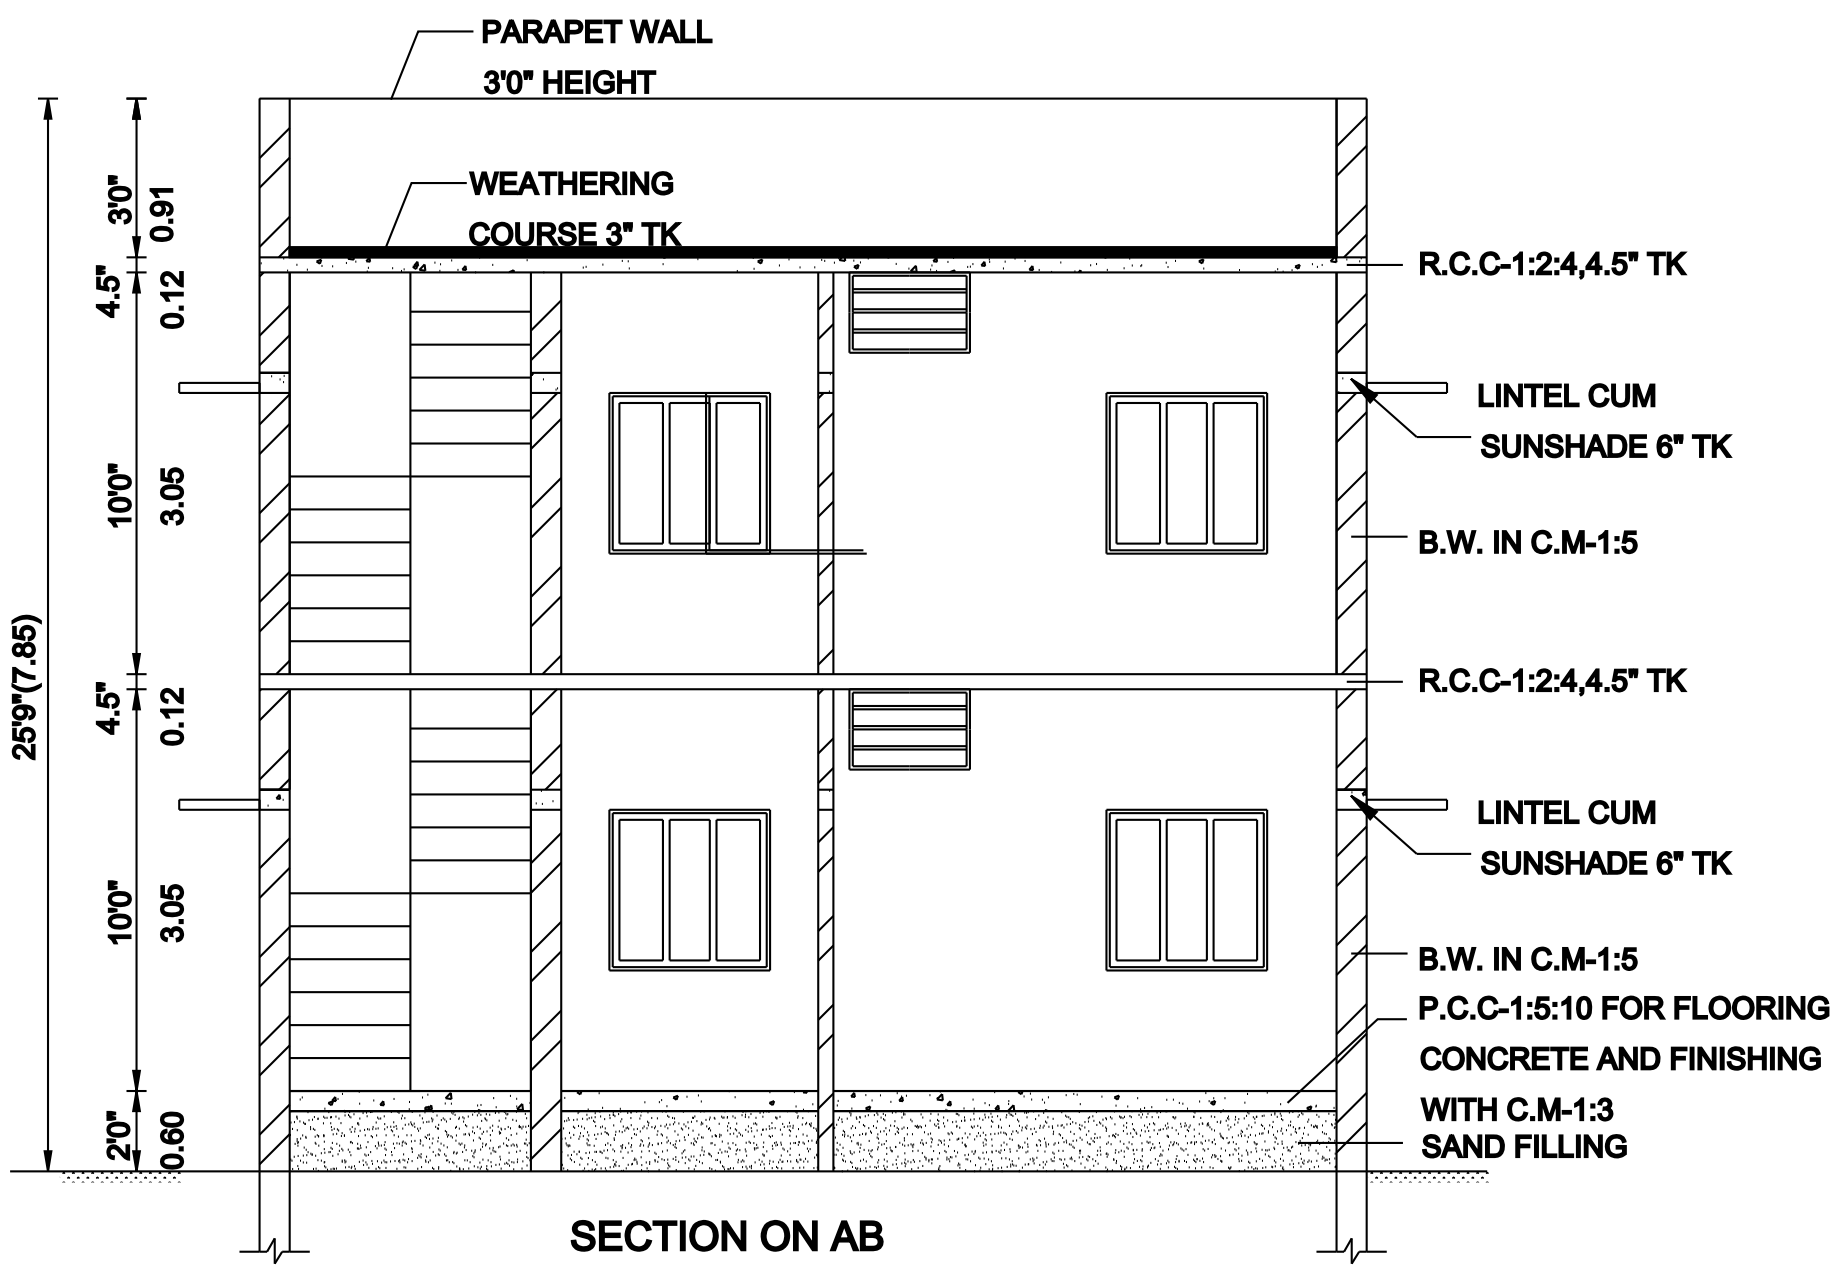


SECTION ON AB

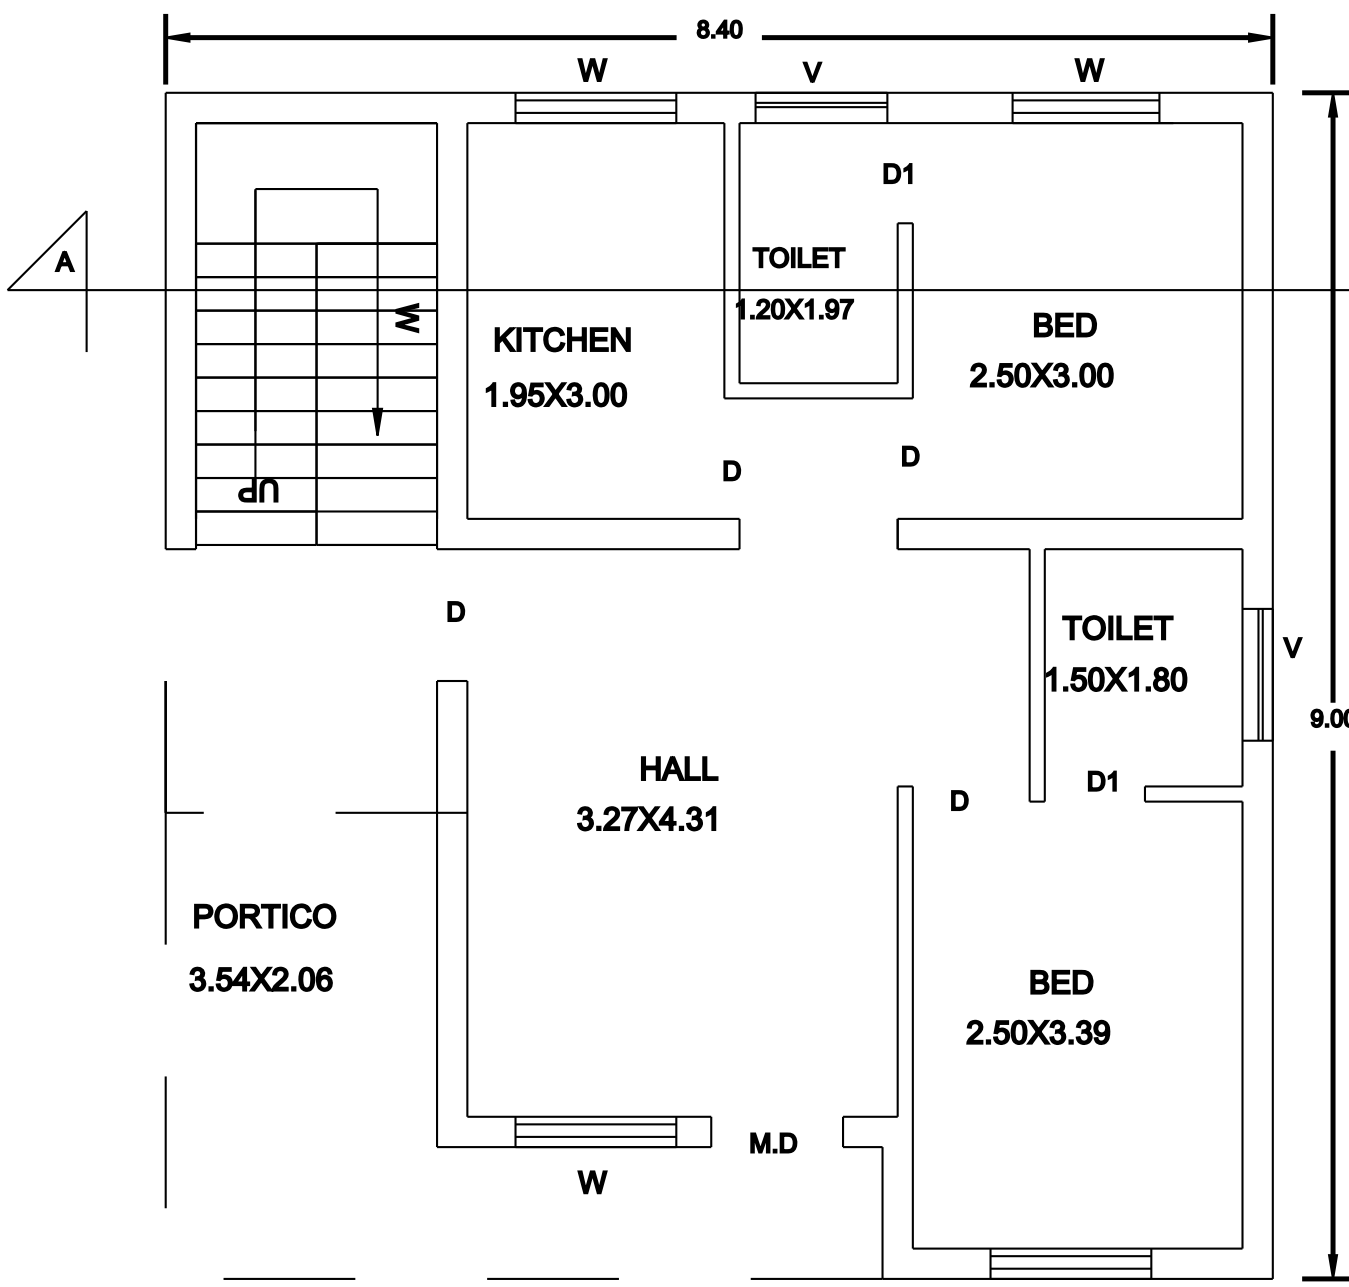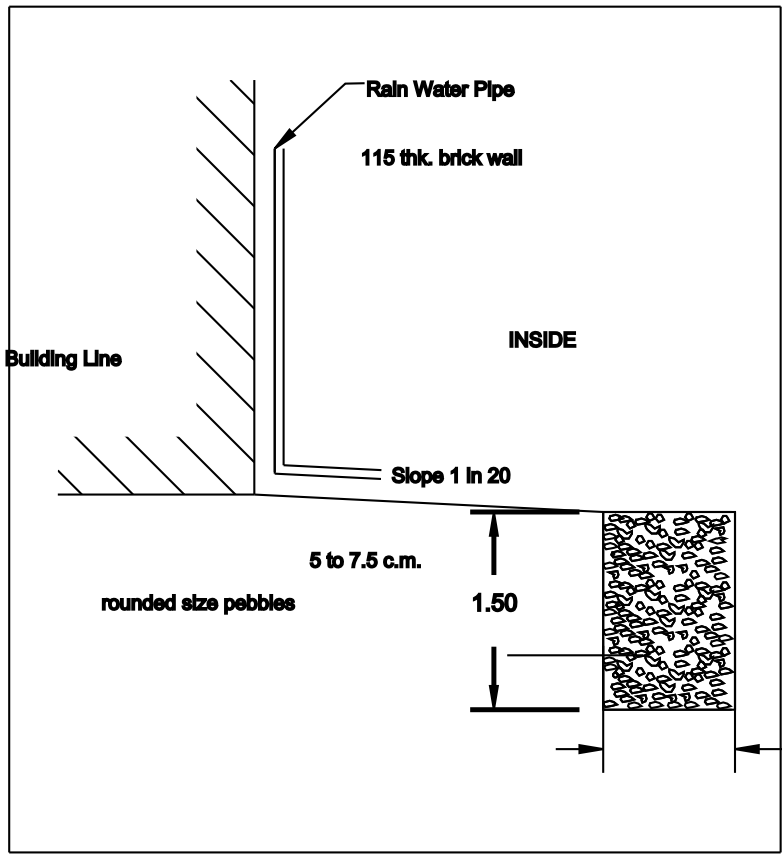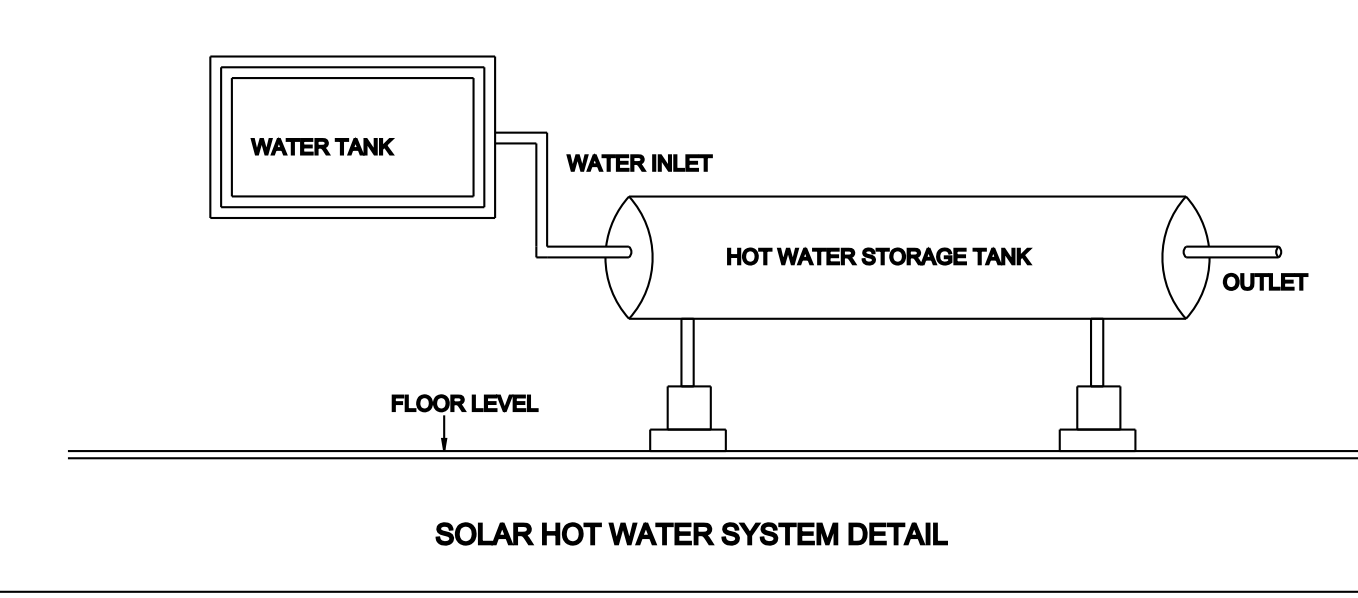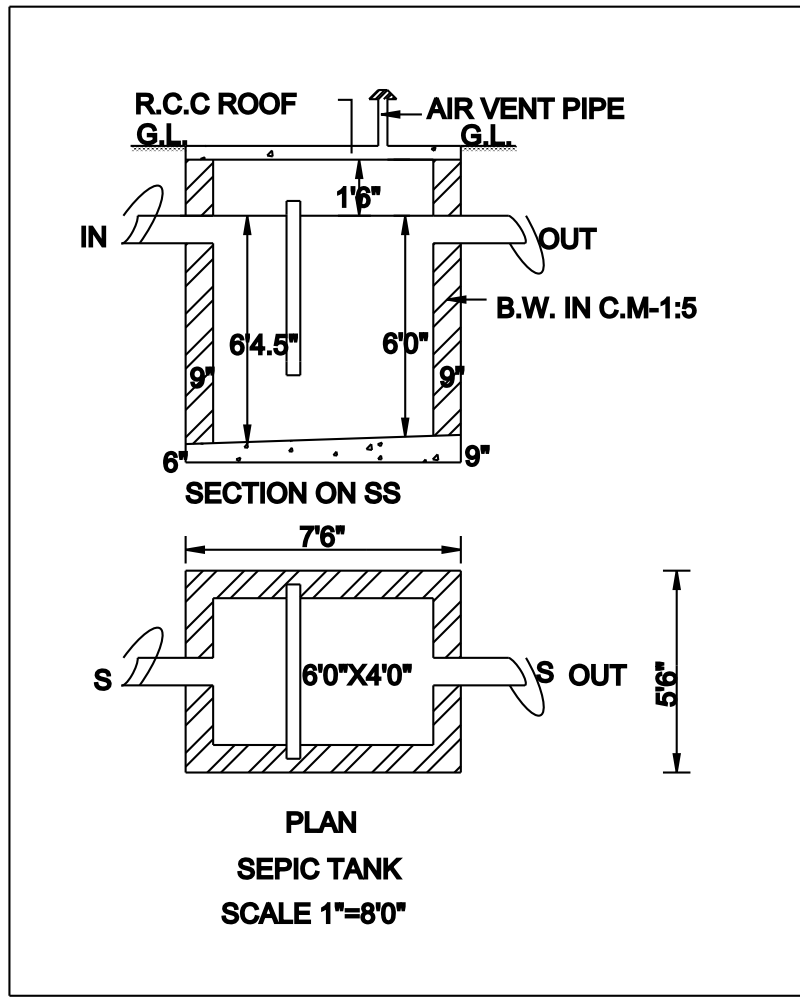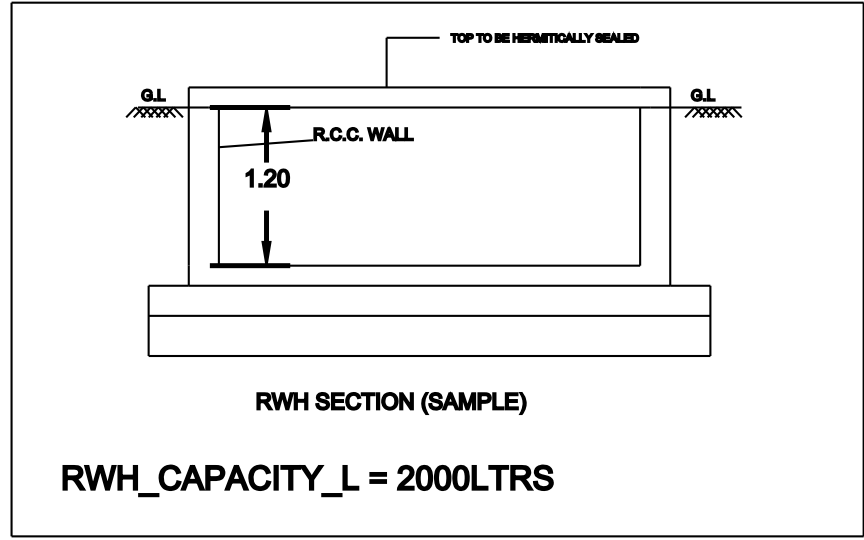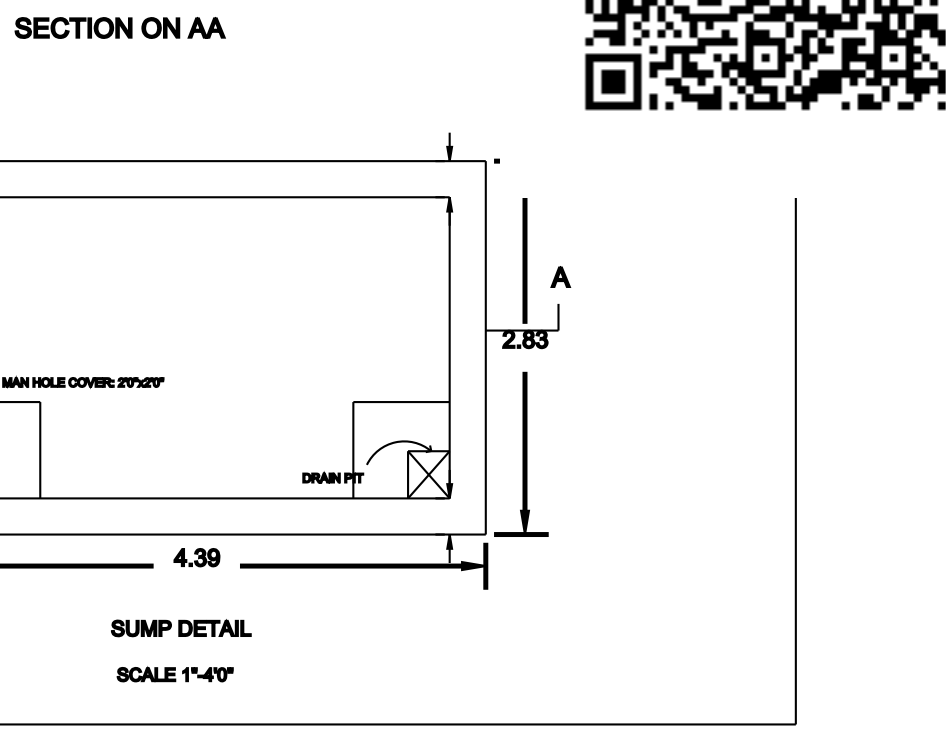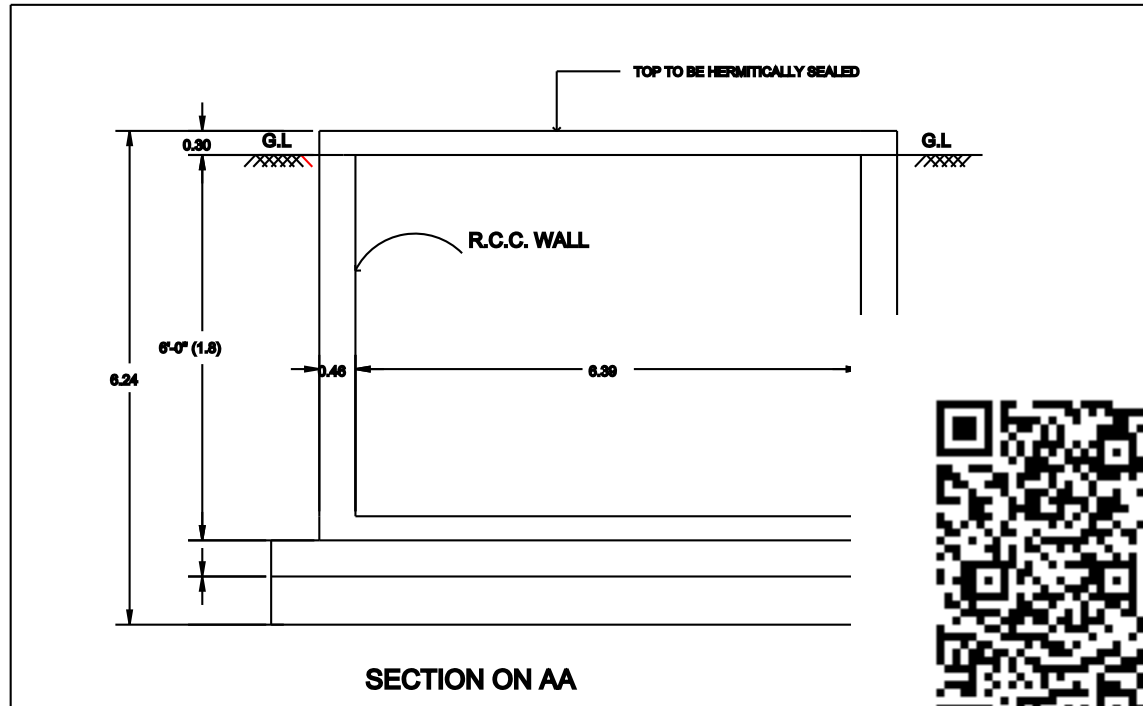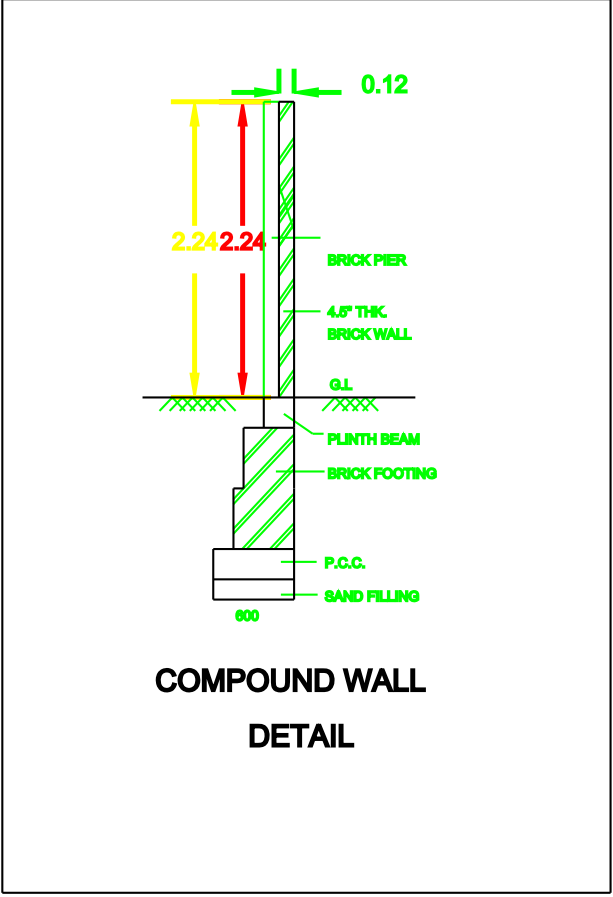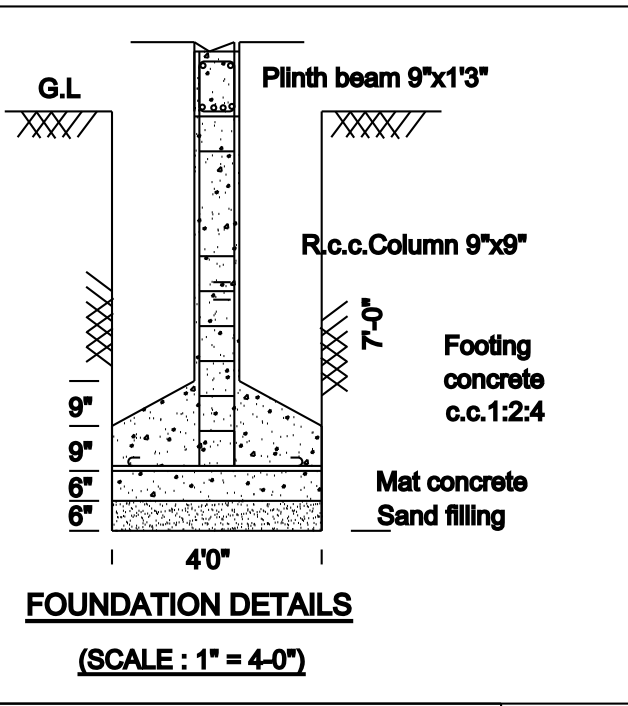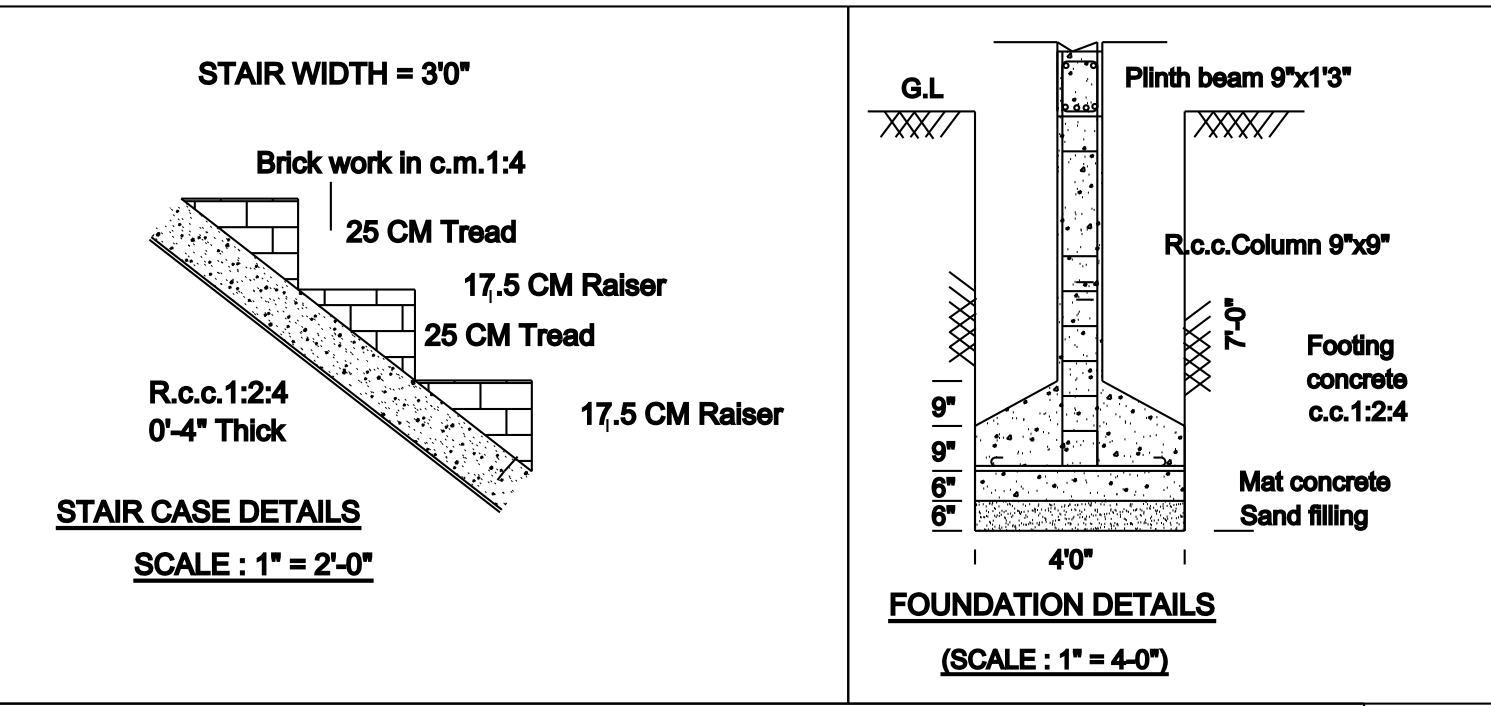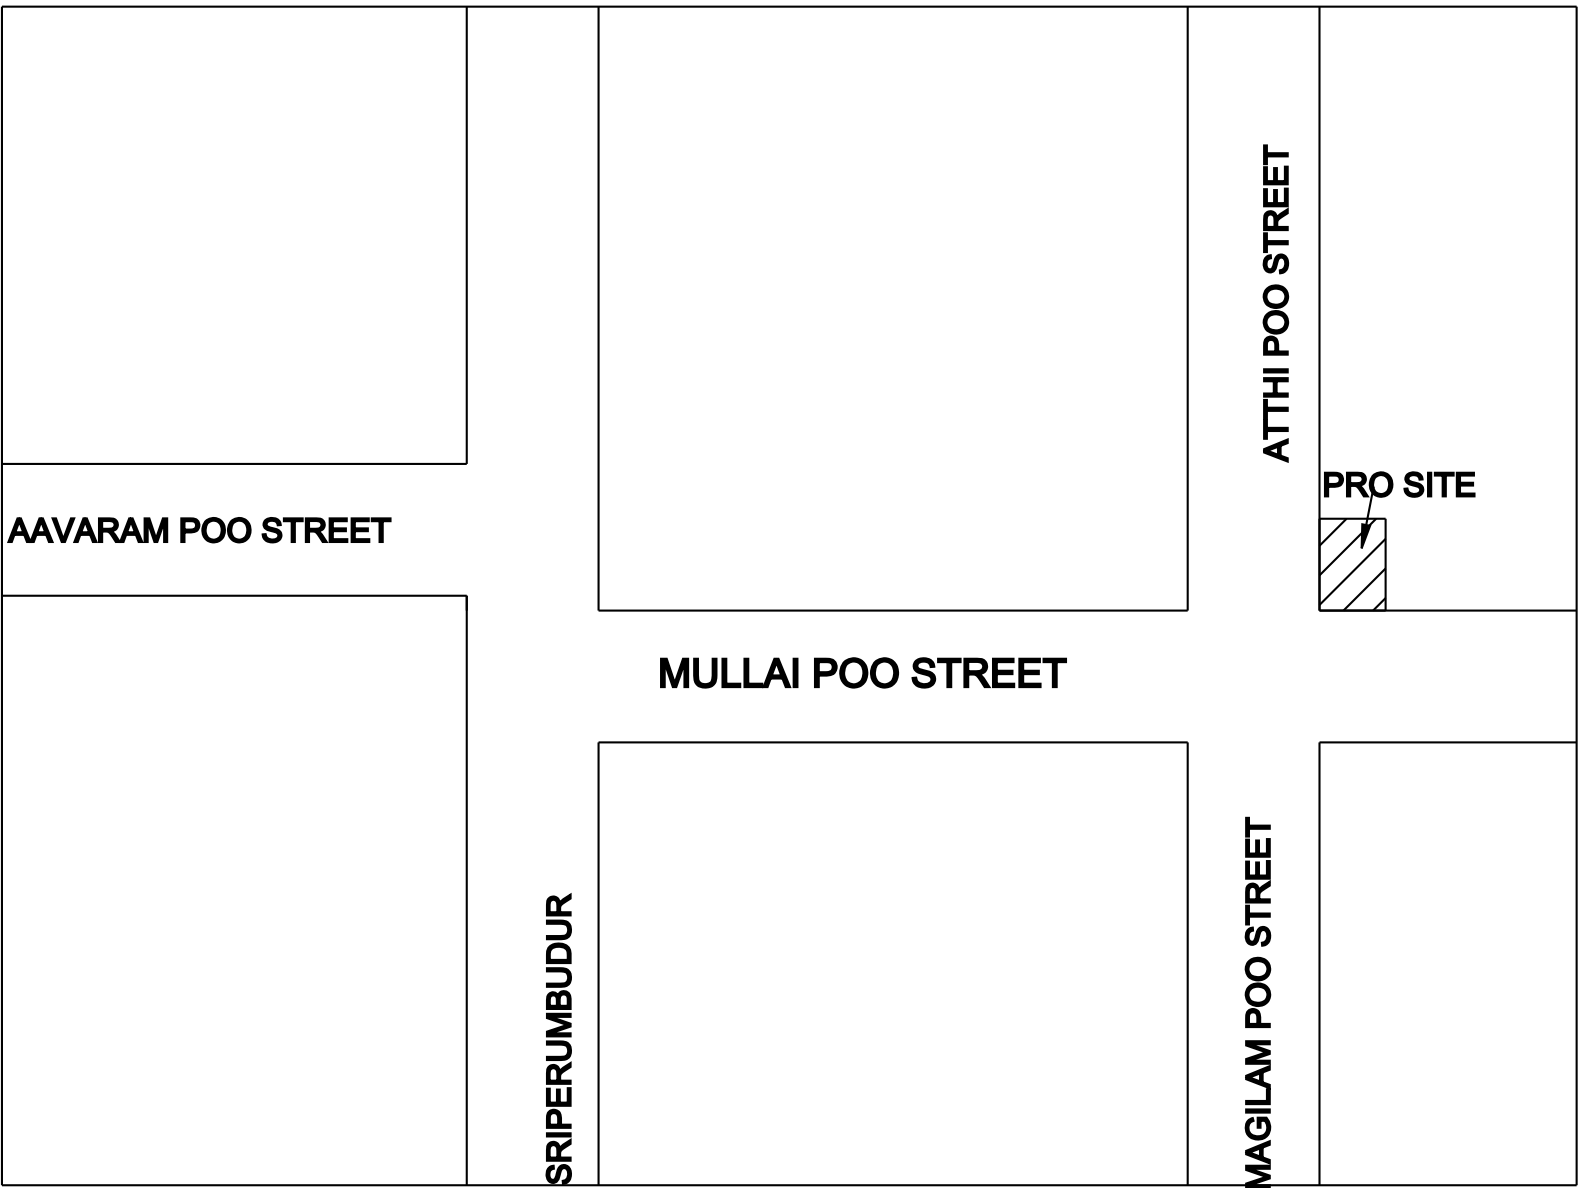


GROUND FLOOR PLAN

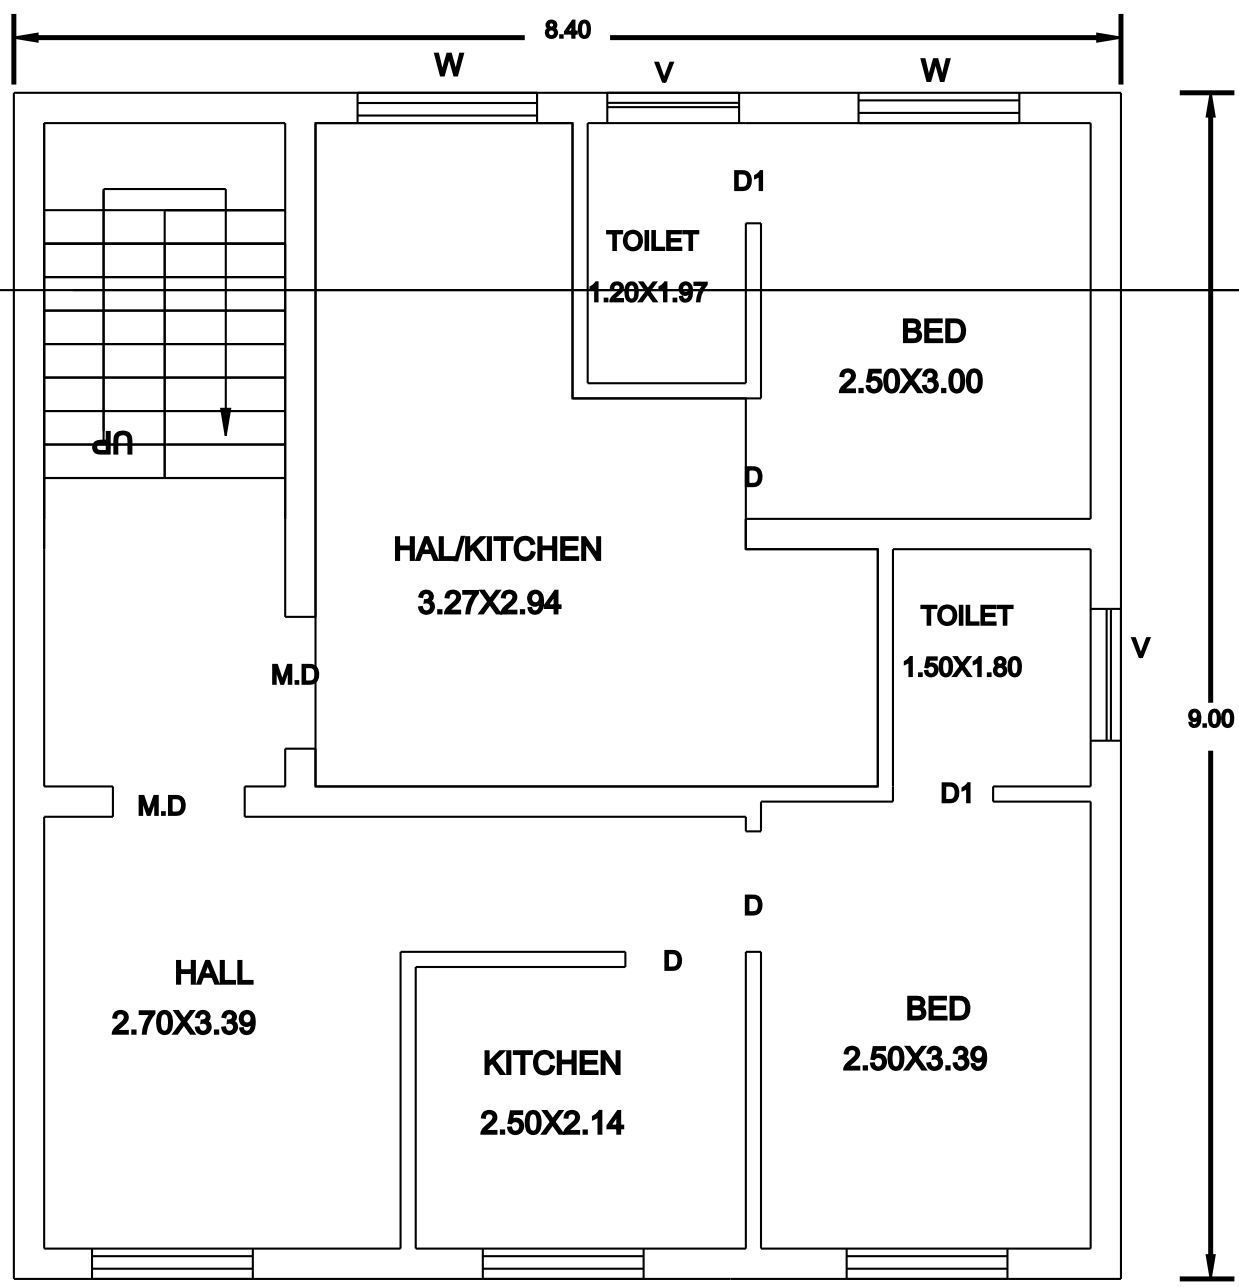

FIRST FLOOR PLAN

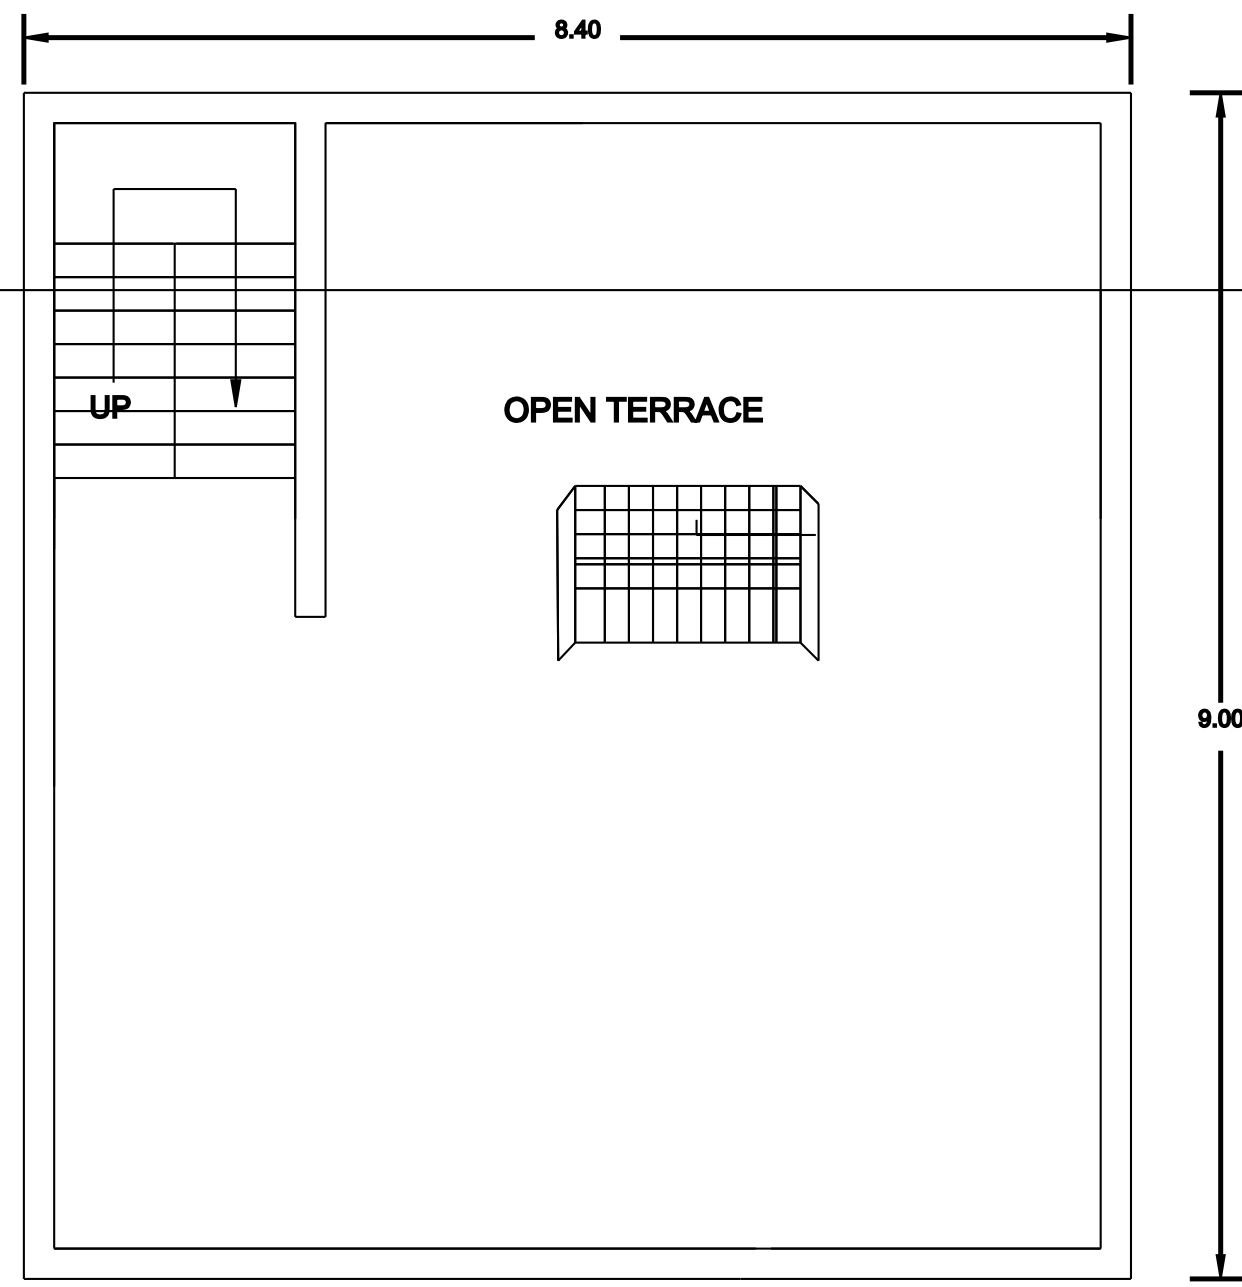

TEERACE FLOOR PLAN

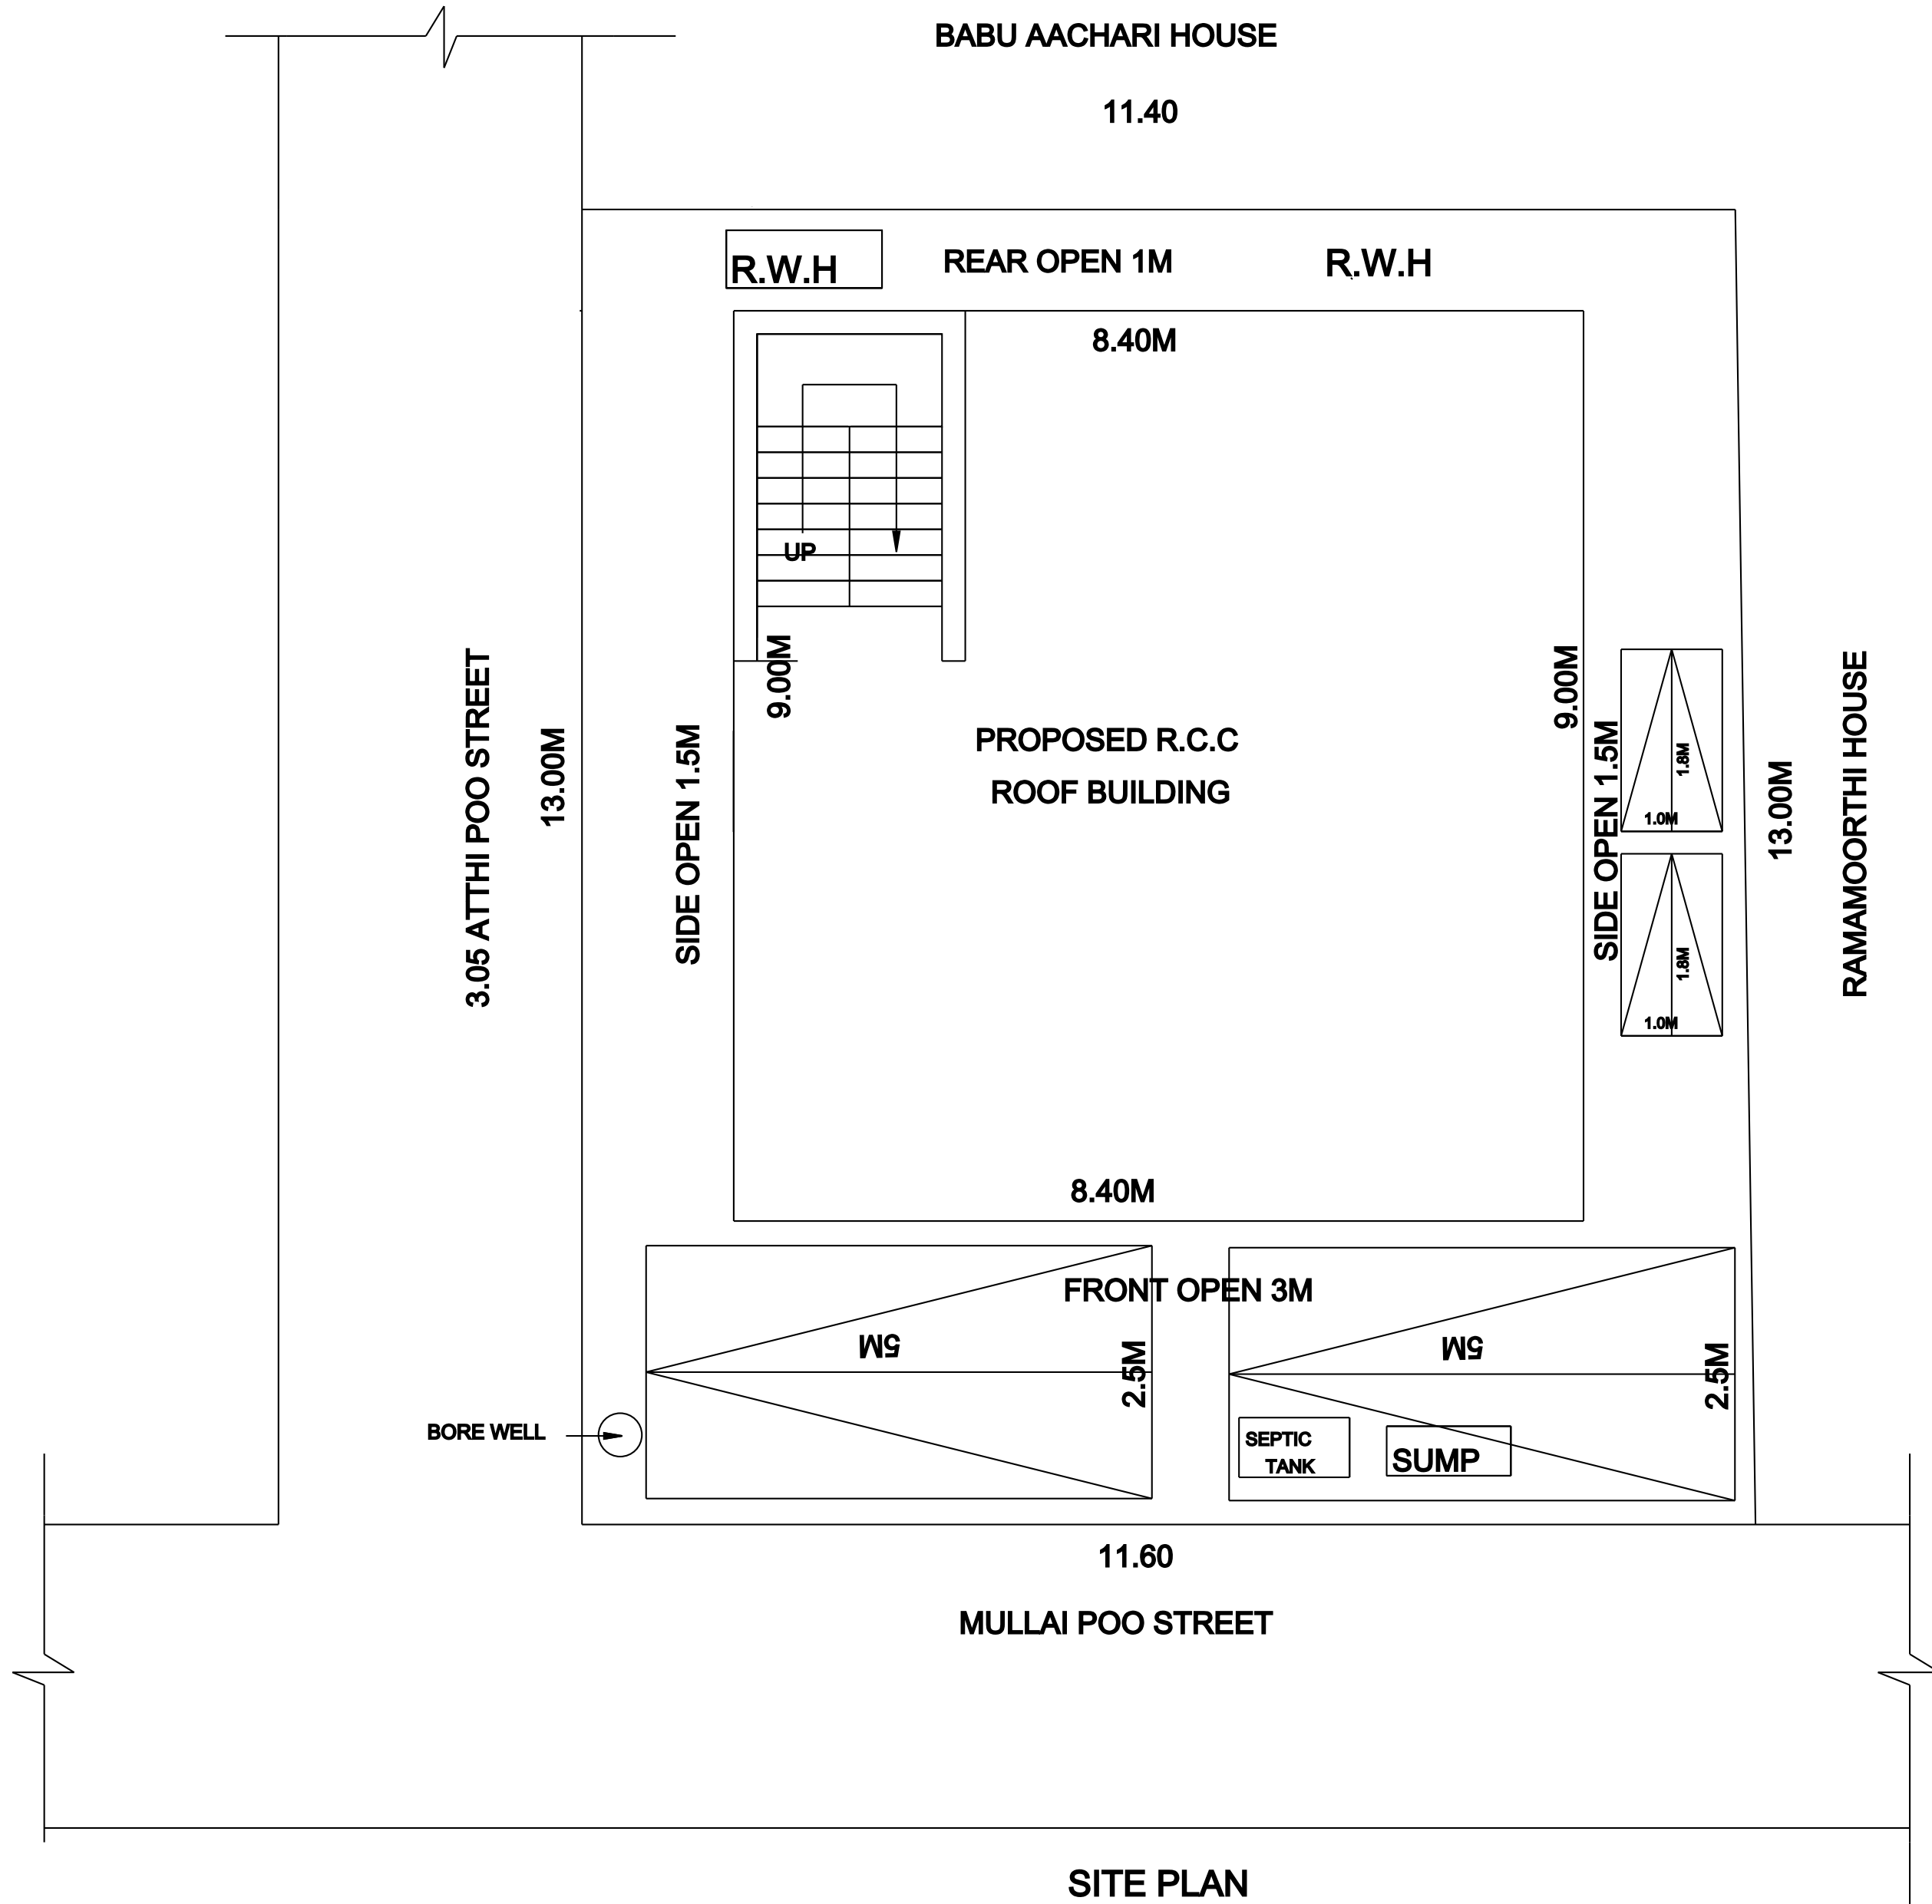

SITE PLAN

FOR OFFICE USE :

AREA PARTICULARS:		
AREA OF PLOT BOUNDARY	1614.00 SQ.FT	149.49 SQ.M
AREA OF PLOT BOUNDARY (AS PER DOCUMENT)	1619.00 SQ.FT	150.46 SQ.M.
AREA OF PLOT BOUNDARY (AS PER FMB)	1614.00 SQ.FT	149.50 SQ.M
AREA OF PROPOSED R.C.C. ROOF BUILDING (G.F)	813.00 SQ.FT.	75.59 SQ.M.
AREA OF PROPOSED R.C.C. ROOF BUILDING (F.F)	813.00 SQ.FT.	75.59 SQ.M.
TOTAL R.C.C ROOF AREA	1626.00 SQ.FT.	151.18 SQ.M.
AREA OF OPEN	801.00 SQ.FT.	74.44 SQ.M.

JOINERY DETAILS:

MAIN DOOR	M.D.	1.00 x 2.13
DOOR	D	0.91 x 2.13
DOOR	D1	0.76 x 2.13
WINDOW	W	1.22 x 1.37
VENTILATOR	V	1.00 x 0.75

NOTE:

PLOT BOUNDARY	
PROPOSED R.C.C ROOF BUILDING	
ROAD	

SCALE 1:100

OWNER'S SIGN:

G. Jayaraj

ENGINEER'S SIGN:

E. K. Swamy Nathan
E. K. SWAMY NATHAN, D.C.E.,
SRI VIJAYA GANAPATHY CONSTRUCTION,
Municipal R.E.No: 008/LS/2019/00026.
D.T.C.P.R.E.No: RE/Gr.-III / 001 2019.
#14, NELLUKARA STREET,
KANCHIPURAM - 631 502.
Cell: 9943846165, 9790566131.