

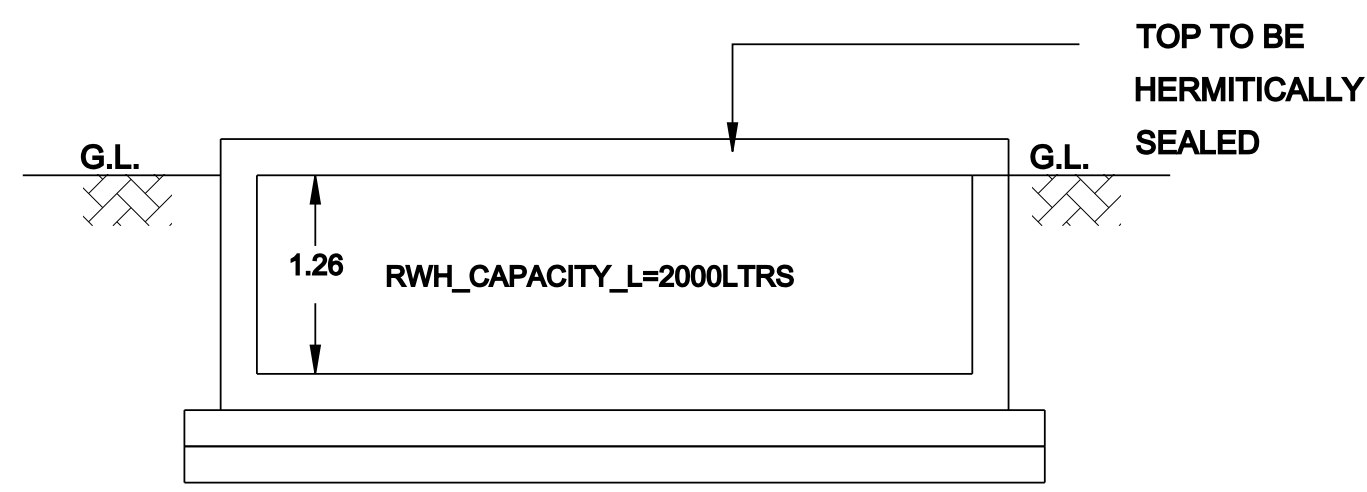
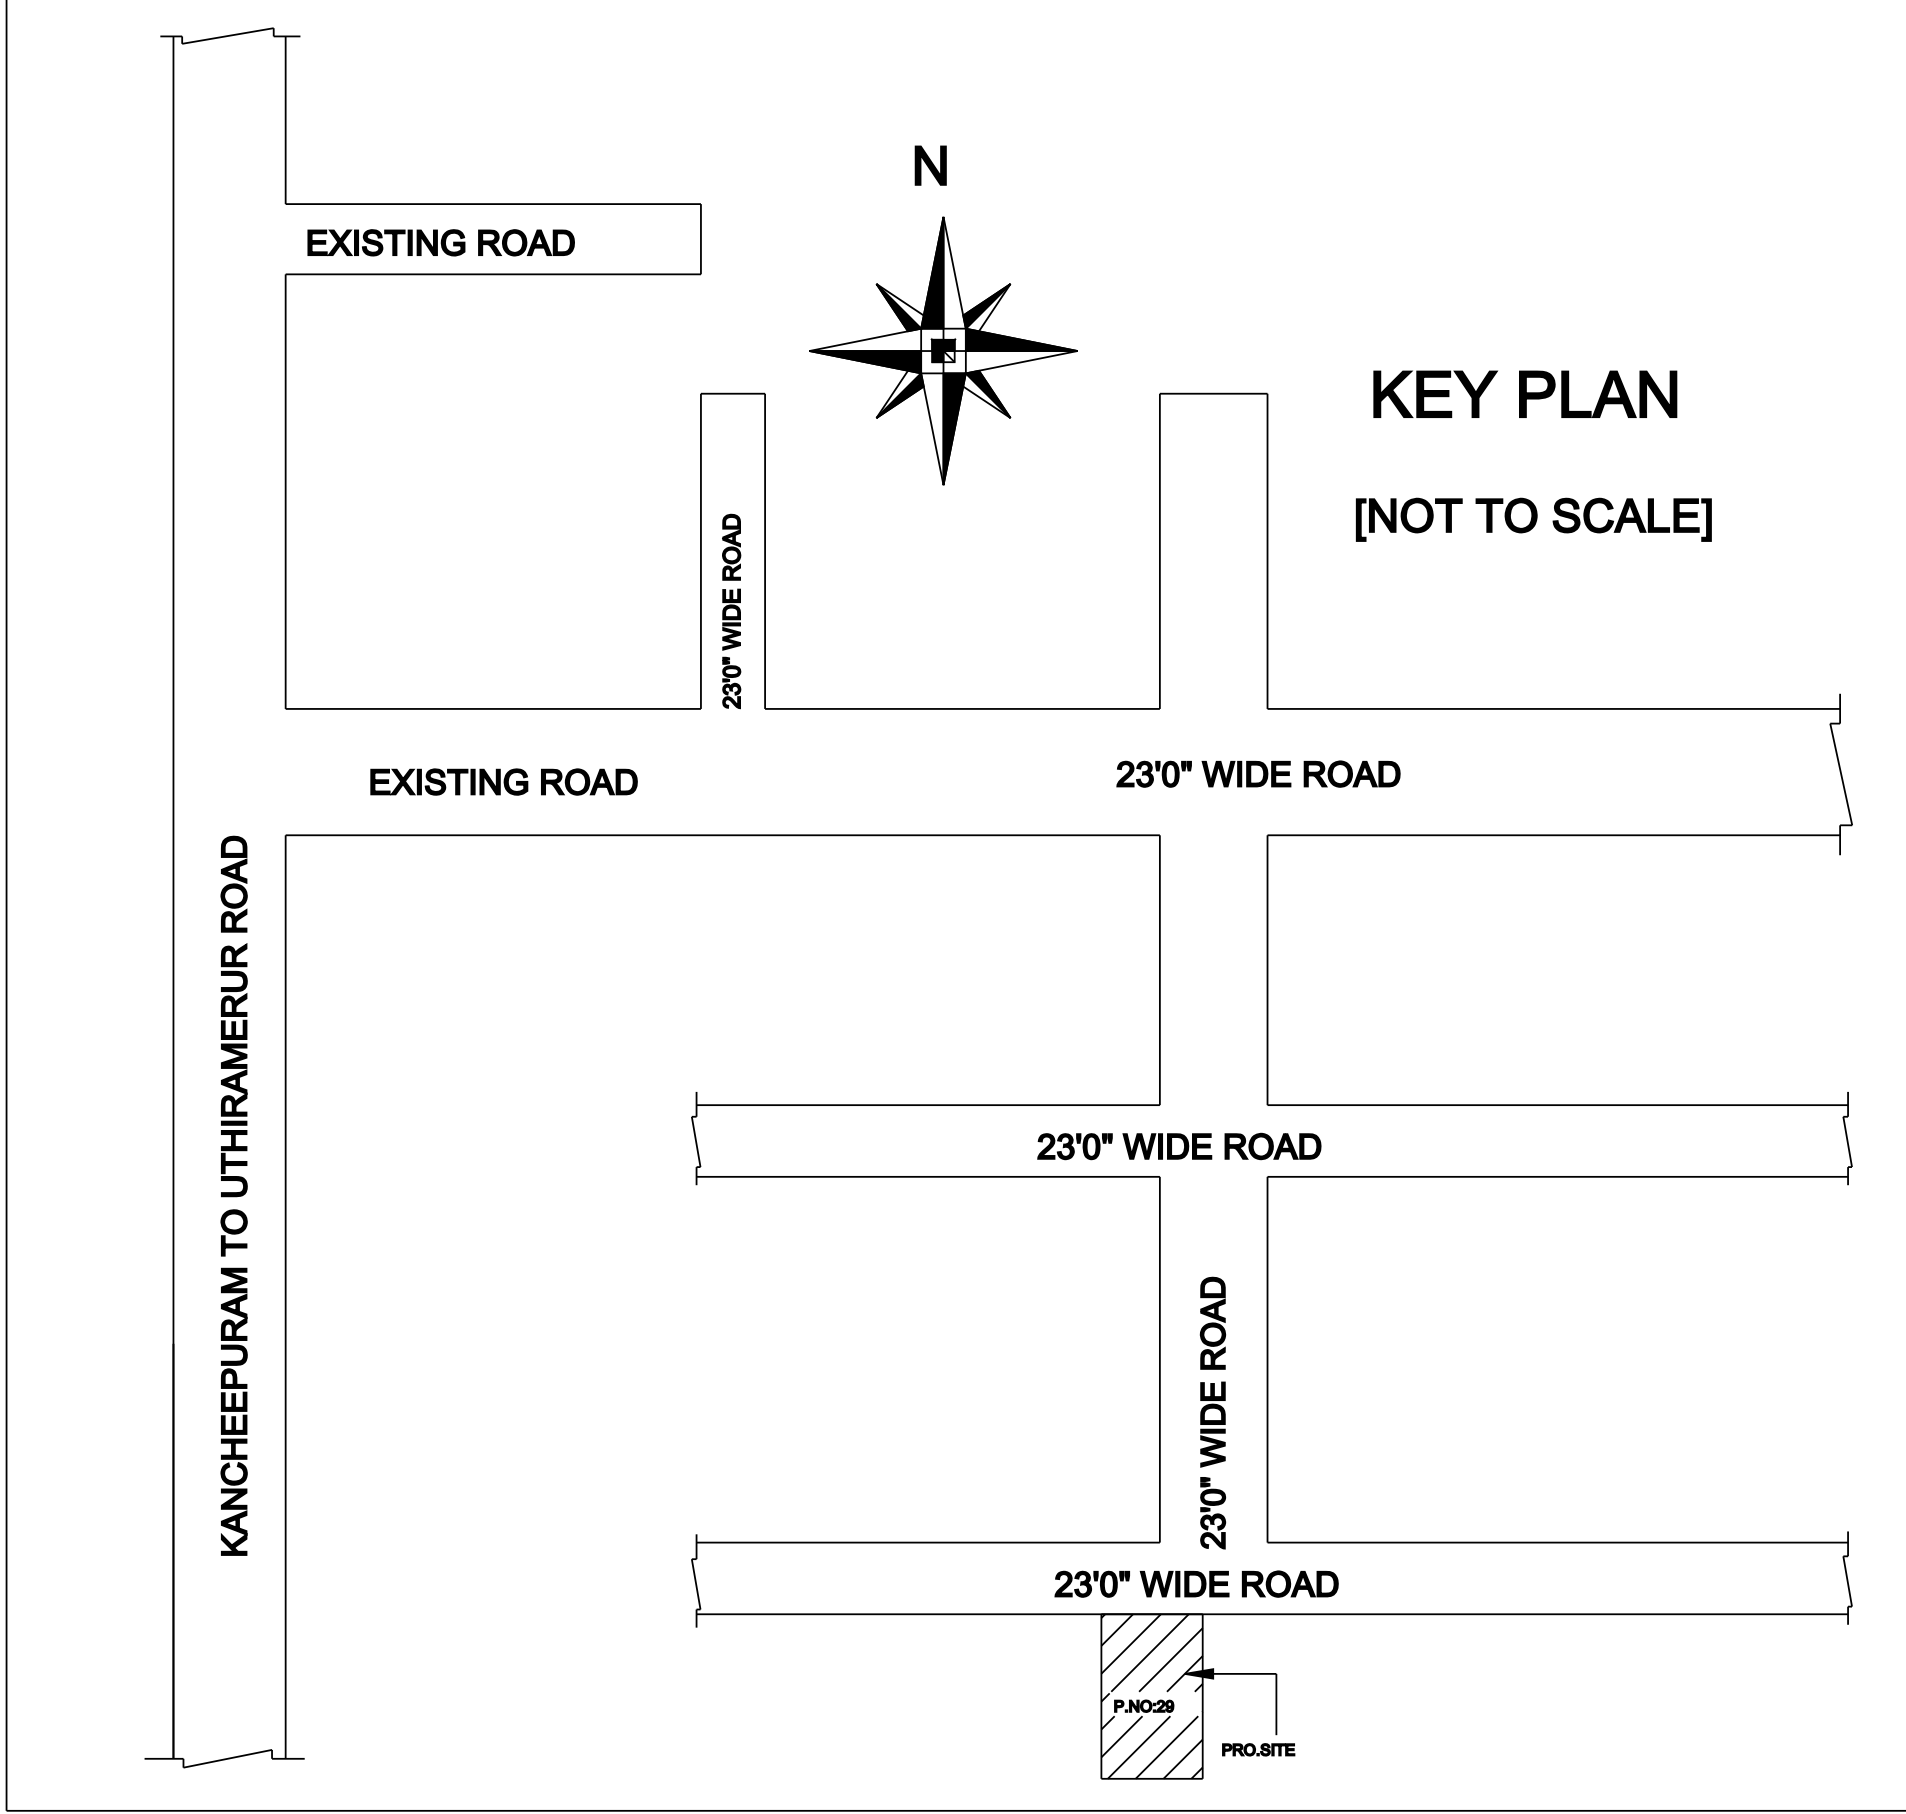
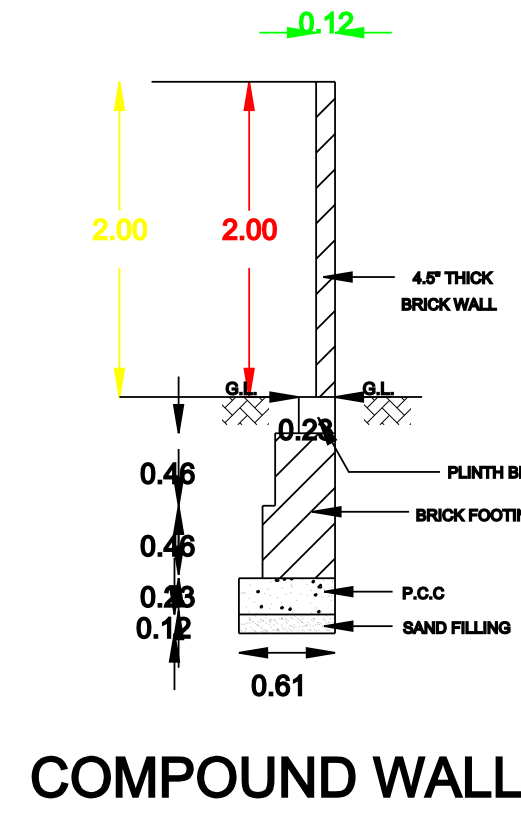



PLAN SHOWING THE PROPOSED CONSTRUCTION OF THE R.C.C ROOF RESIDENTIAL GROUND FLOOR BUILDING AT AS PER PATT NO: 3433,
S.NO : 624/95, PLOT NO : 29, J.R.AVENUE EXTENSION, V.NO: 01, KALAKATTOOR VILLAGE , WALAJABAD TALUK & KANCHEEPURAM DISTRICT.

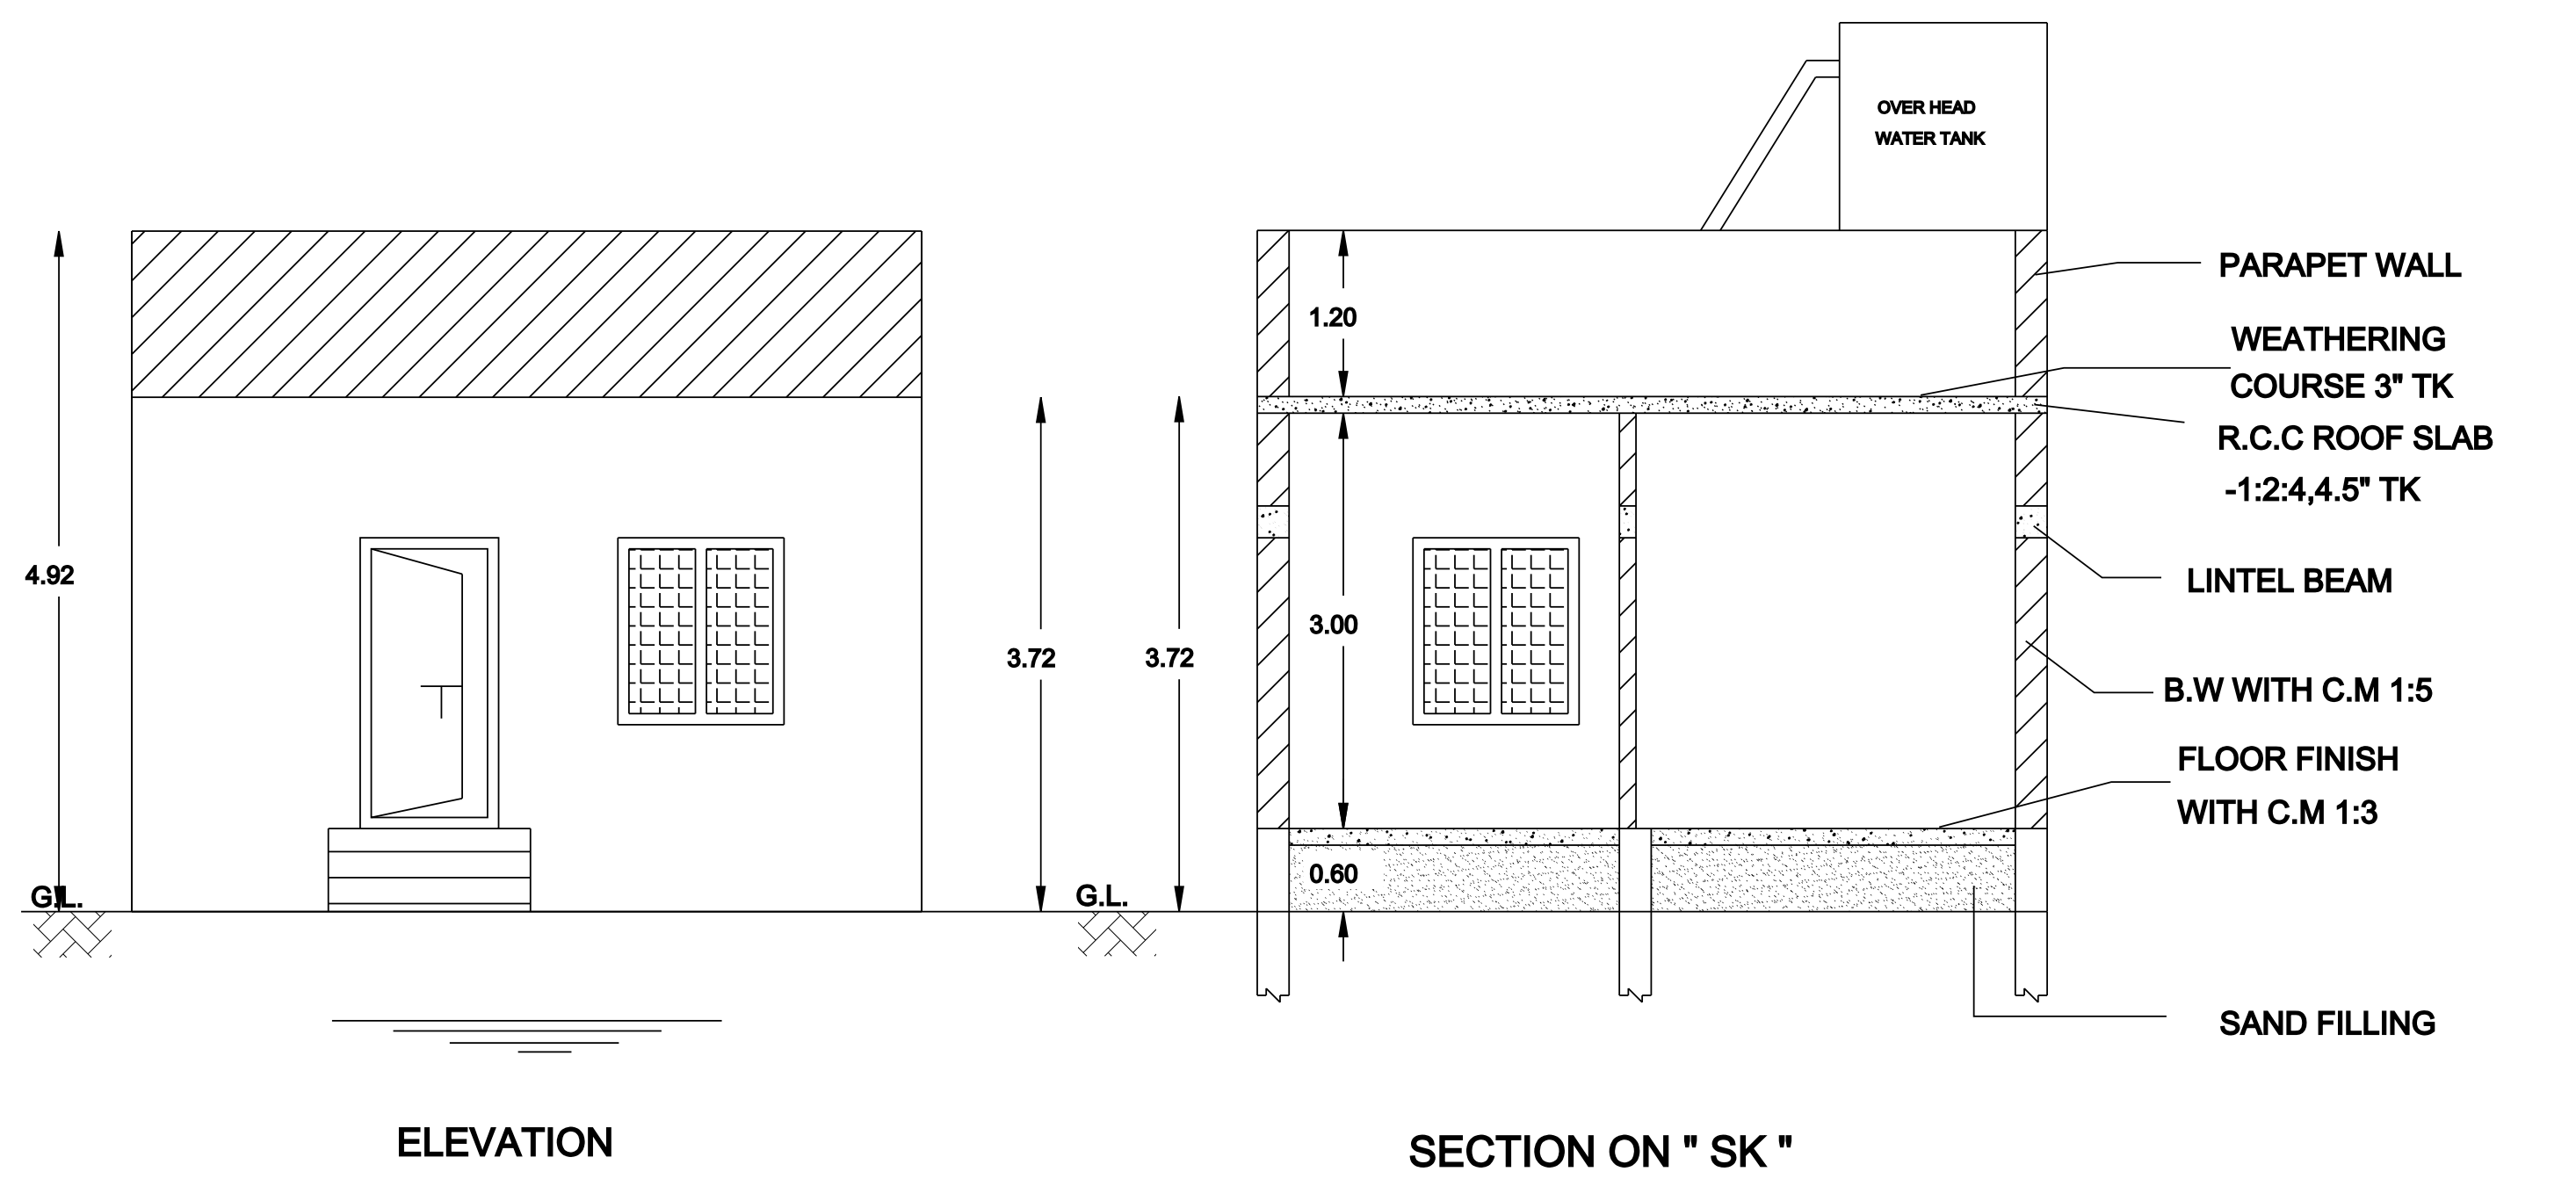

RWH

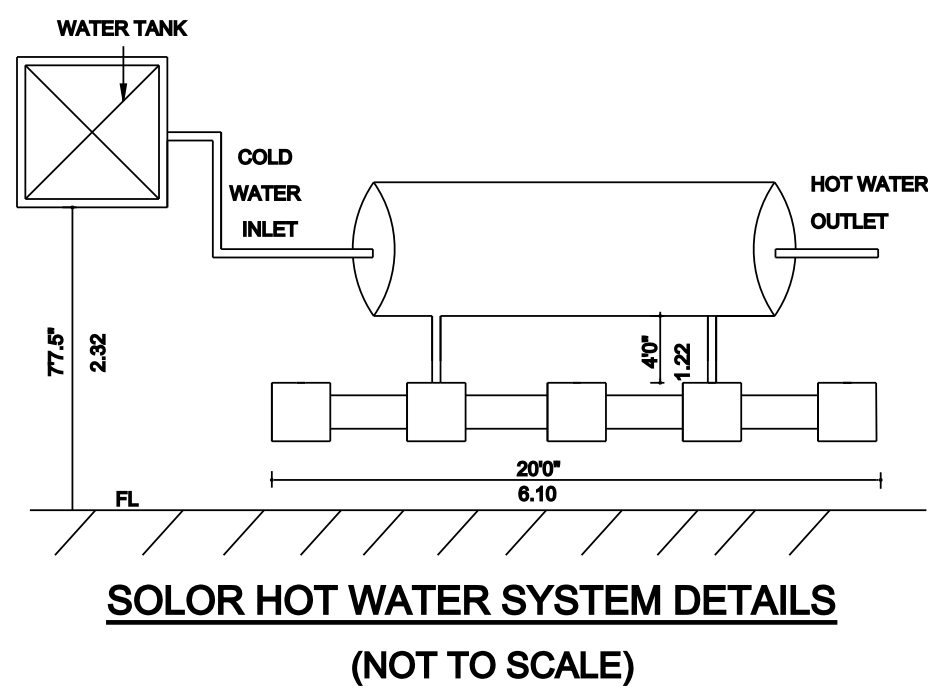


SOLAR HOT WATER SYSTEM DETAILS
(NOT TO SCALE)

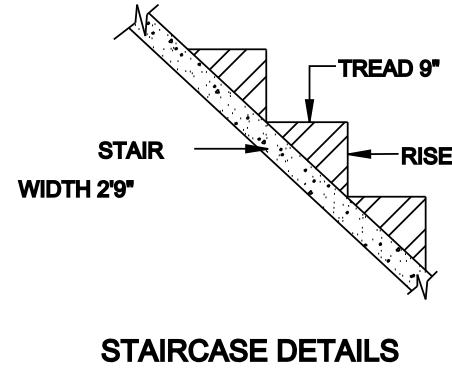


STAIRCASE DETAILS


SOLAR ACTIVATION
PLAN

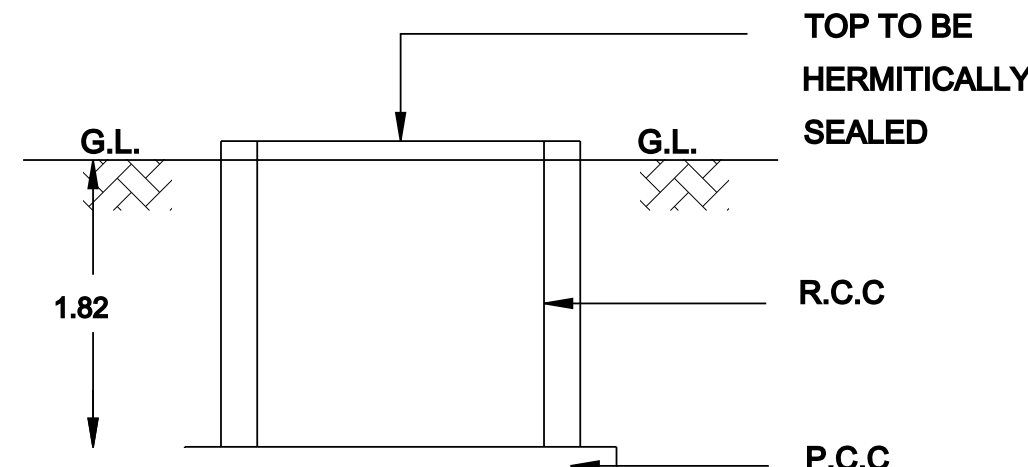


SUMP

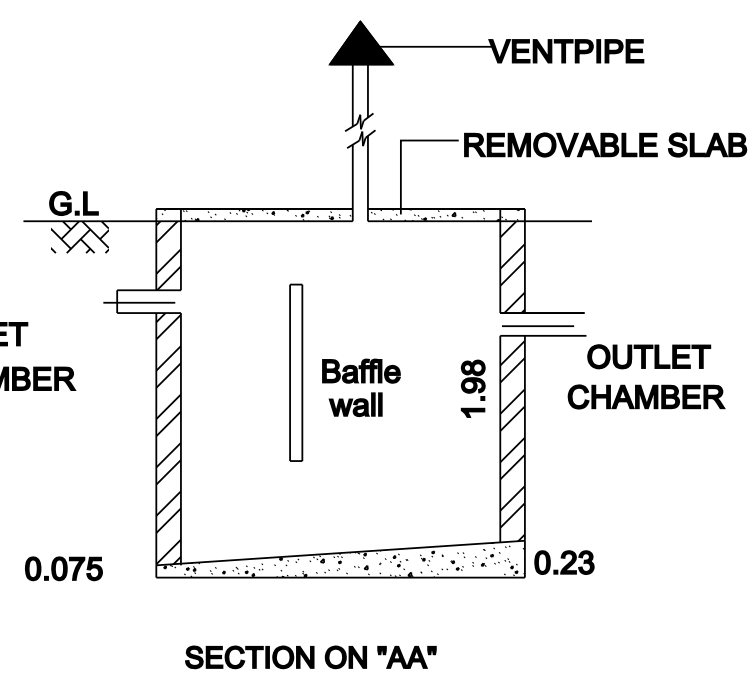


SECTION ON 'AA'

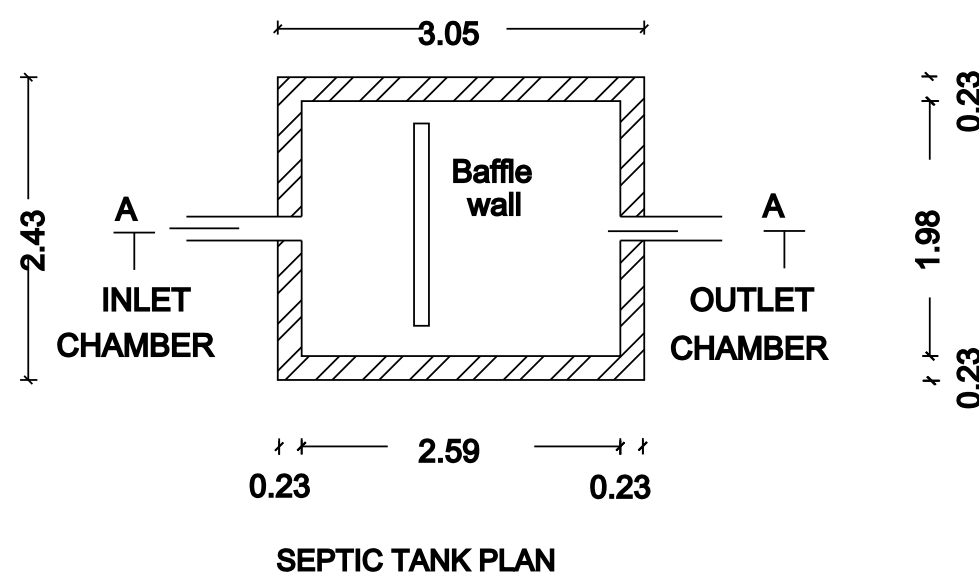


SEPTIC TANK PLAN

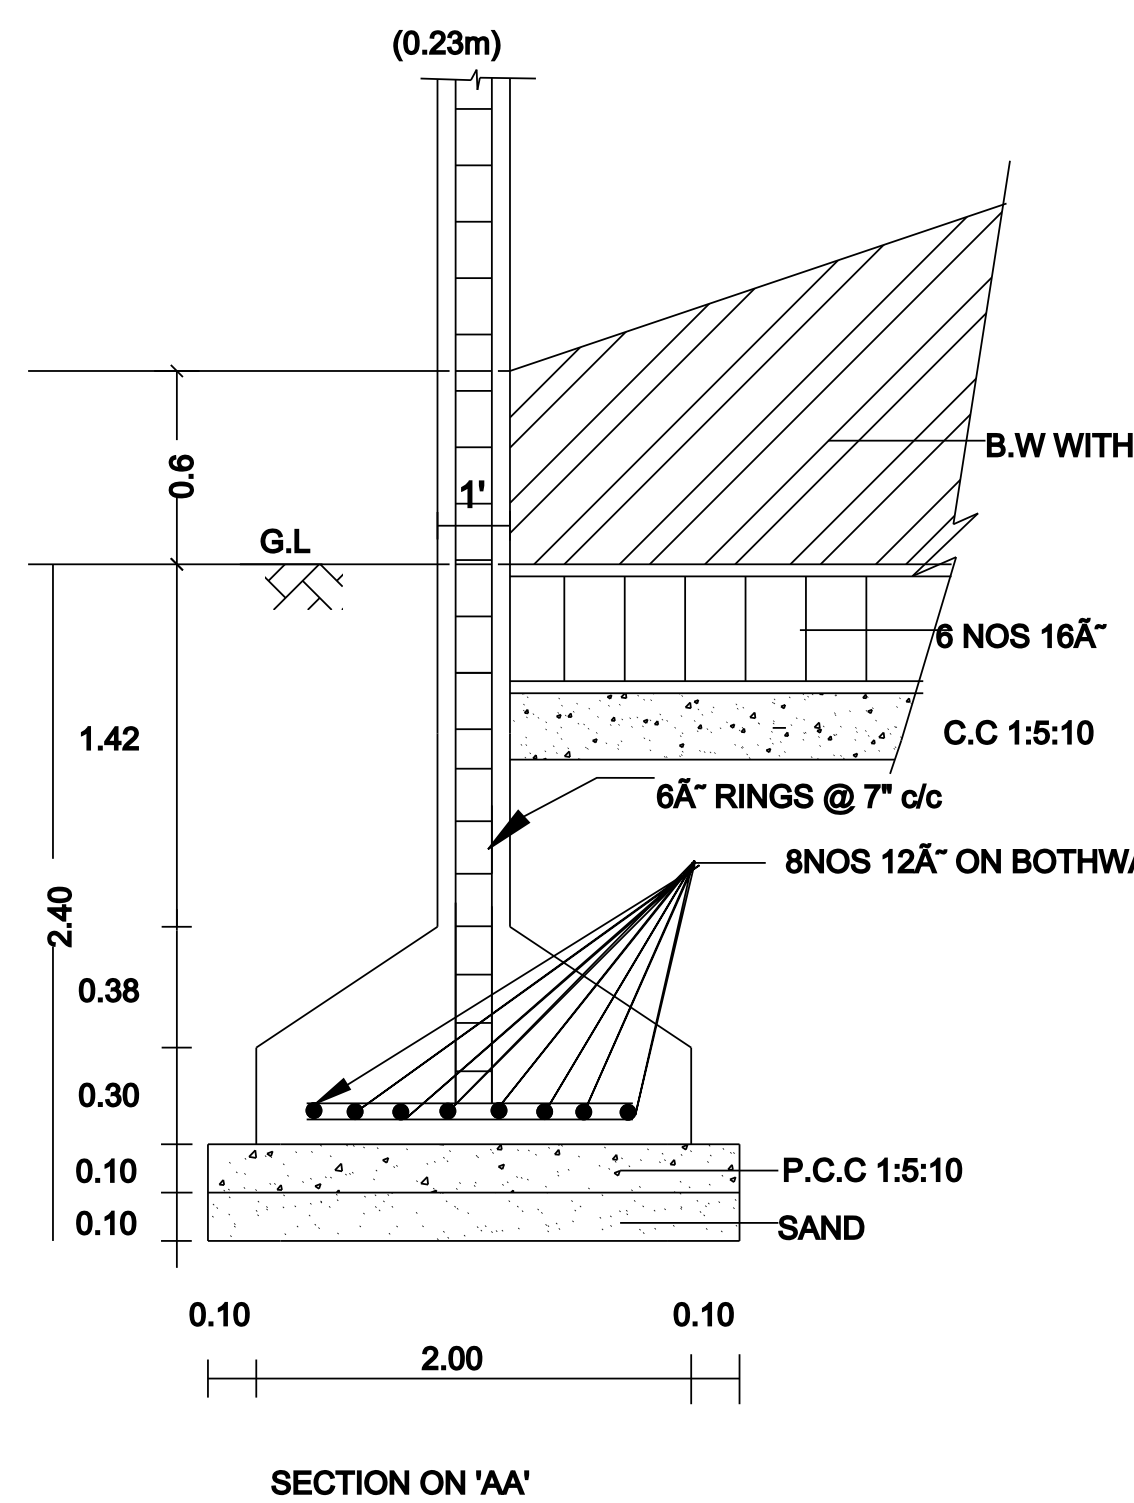

RAFT FOUNDATION PLAN
SCALE : 1/4 INCHES TO A FOOT

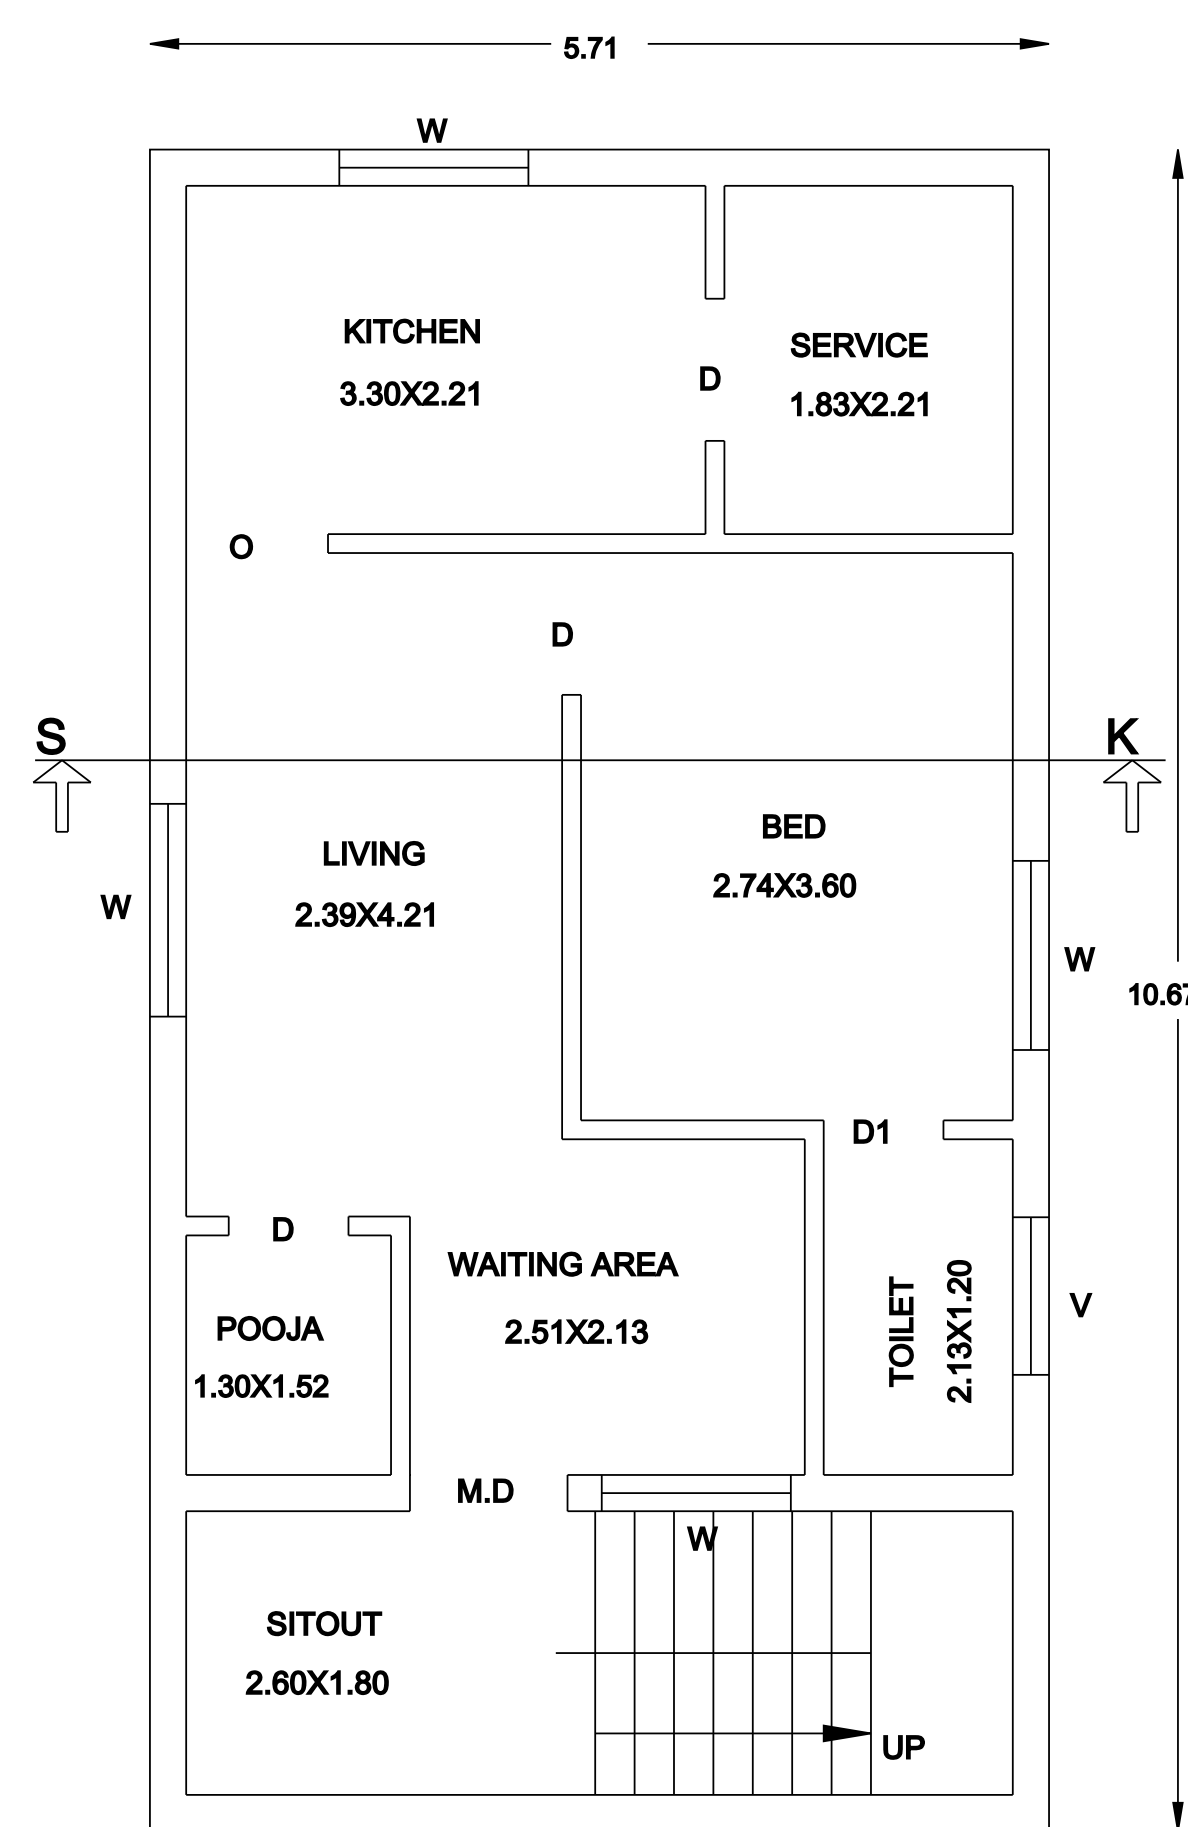

GROUND FLOOR

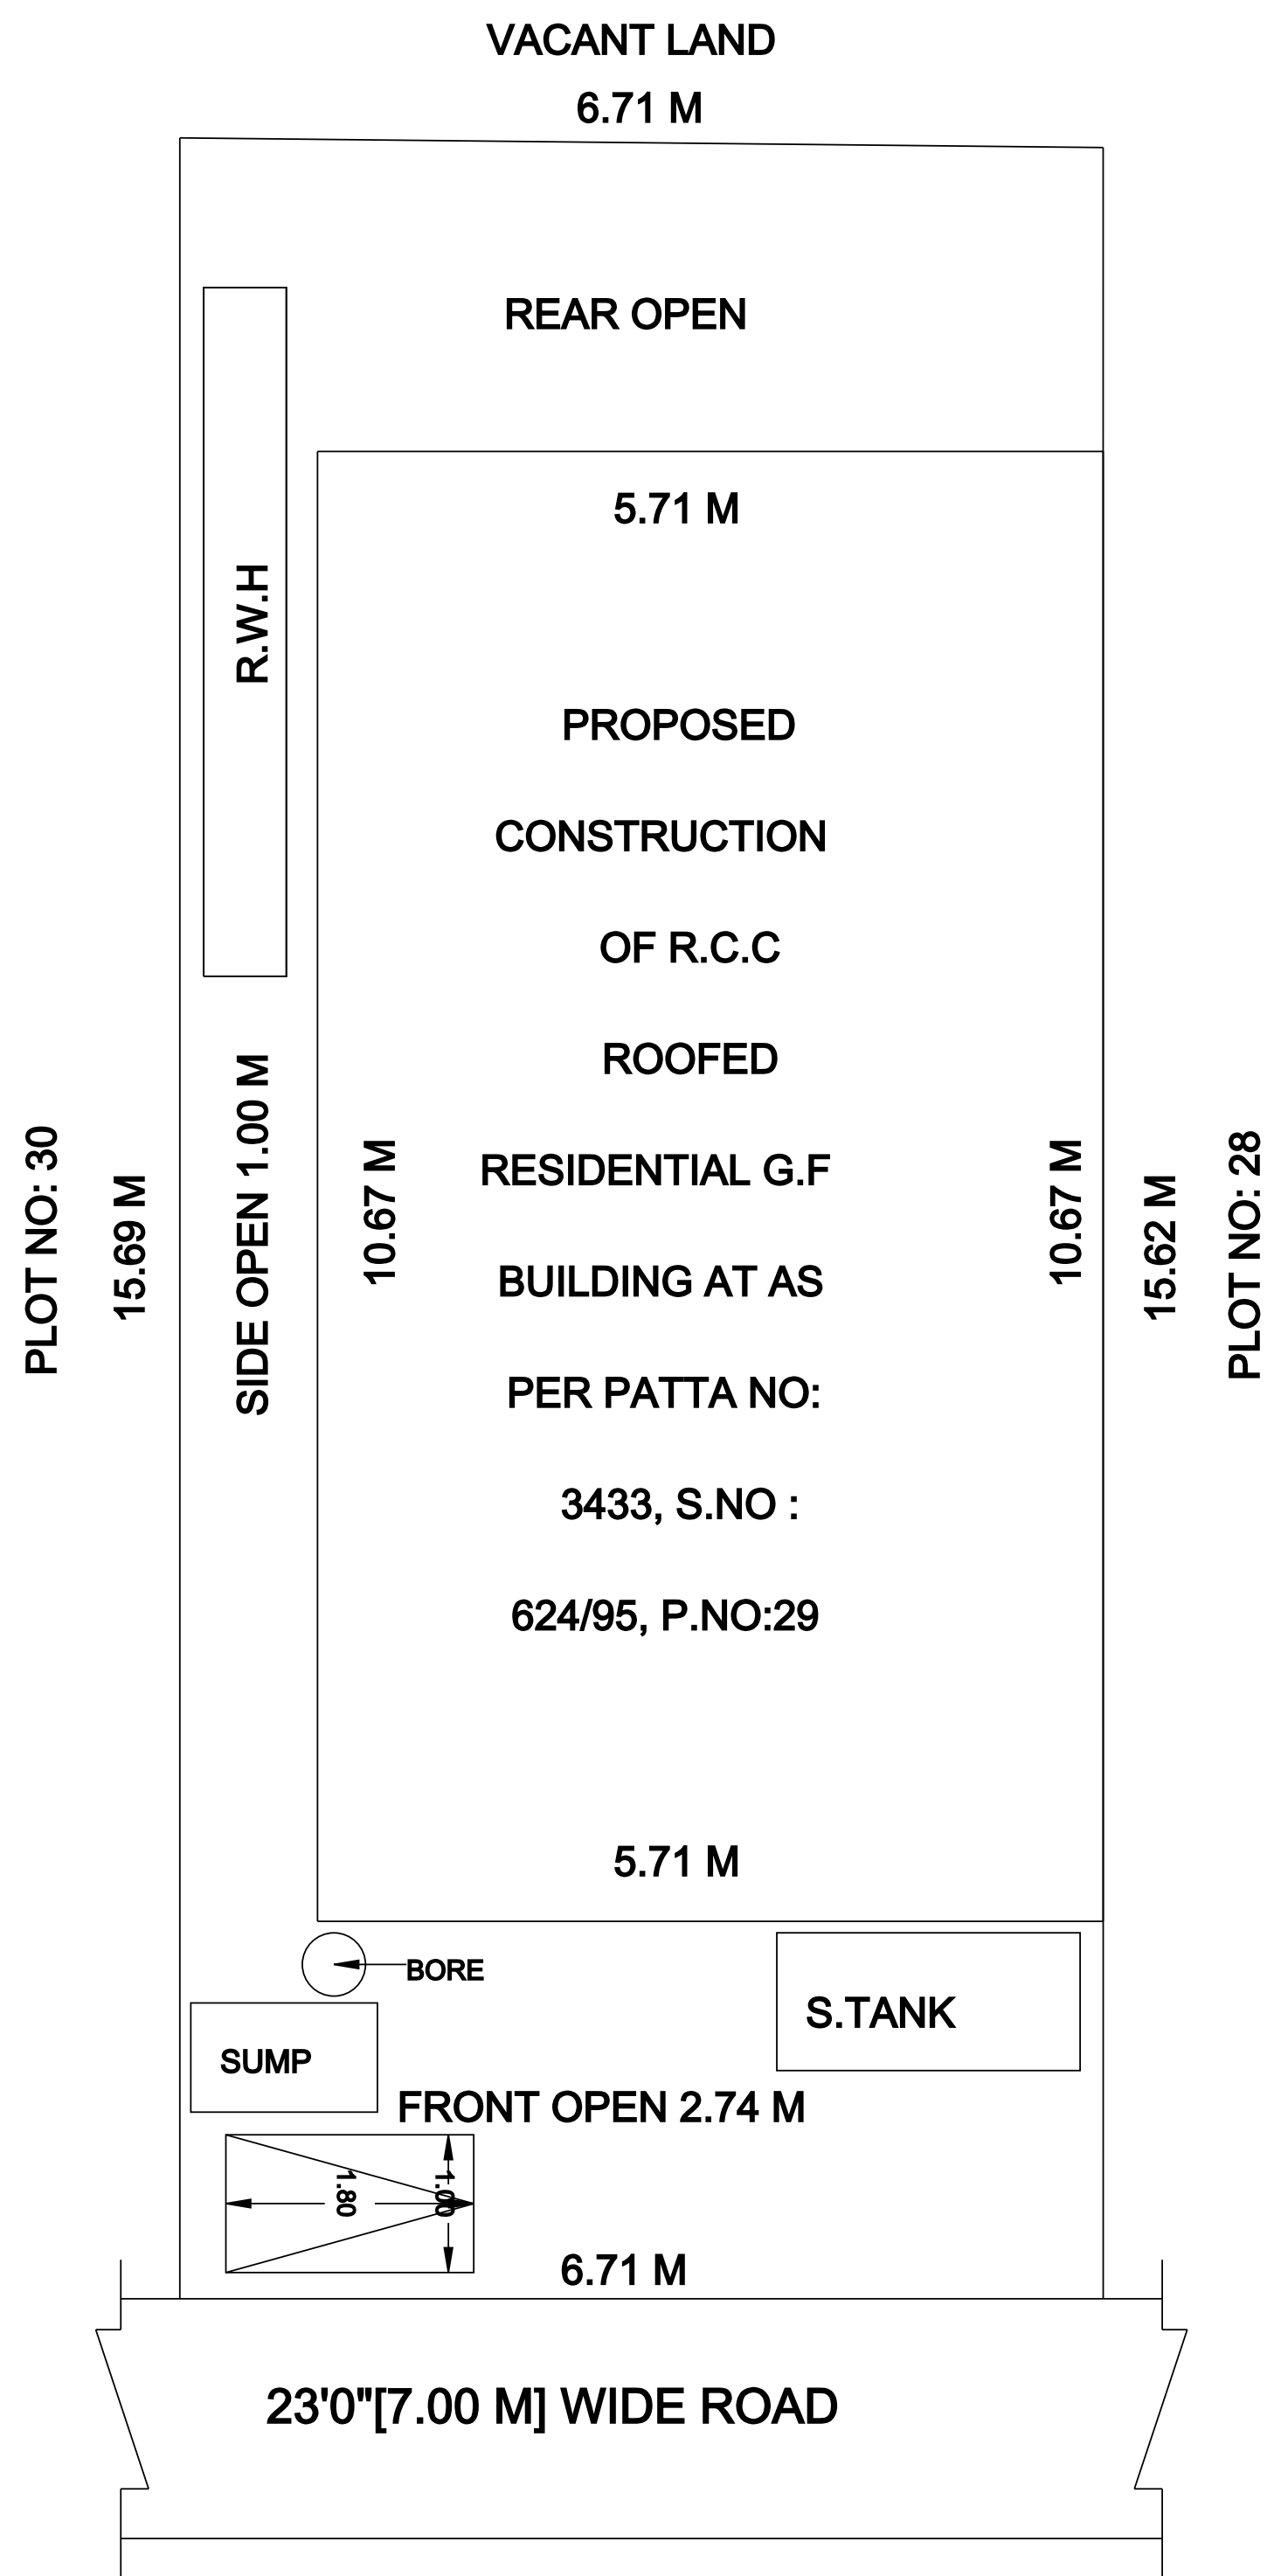

SITE PLAN

RURAL PANCHAYAT

LAYOUT APPROVAL NO: 448(R)/2019

AREA STATEMENT DETAIL :-

AS PER DOCUMENT	104.89 Sq.mt	1129.00 Sq.ft
AS PER PATT/FMB	104.99 Sq.mt	1130.20 Sq.ft
SUPER IMPOSED PLOT AREA	104.89 Sq.mt	1129.00 Sq.ft

AREA STATEMENT OF THE PROPOSED BUILDING DETAIL :-

SL.NO	DESCRIPTION	RESIDENTIAL AREA. SQ.M	RESIDENTIAL AREA. SQ.FT
1.	PLOT AREA	104.89	1129.00
2.	GROUND FLOOR (Pro)	60.88	655.31
3.	OPEN AREA	44.01	473.69

COMPOUND WALL - [6.71+15.62+6.71+15.69] = 44.73 R.M


FSI DETAILS	PARKING DETAILS
F S I (Floor Space Index) :- F S I :- - FSI Area = 0.58	PARKING CATEGORY (RESIDENTIAL):- FSI AREA : 60.88 Sqm Parking Description Car Parking Stalls Two Wheeler Parking Stalls Provided
60.88 104.89	Required 00 Nos 01 Nos
	Provided 00 Nos 01 Nos

SCHEDULE OF JOINERY

TYPE	DESCRIPTION	SIZE
M.D	MAIN DOOR	1.00 x 2.10
D	DOOR	0.90 x 2.10
D1	DOOR - 1	0.75 x 2.10
W	WINDOW	1.20 x 1.35
V	VENTILATOR	1.00 x 0.60

COLOUR REFERENCE :

* EXISTING ROAD	
* SITE BOUNDARY	
* PROPOSED BUILDING	

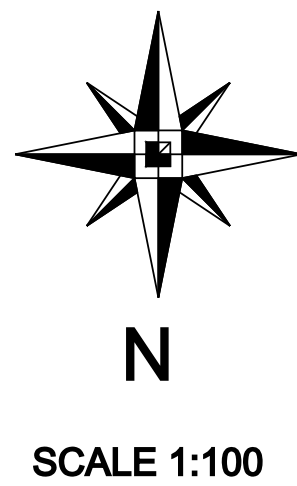

SCALE 1:100

FOUNDATION	: COLUMN FOOTING OVER PCC AND SAND RC FOOTING OVER 150 THK PCC OVER 150 THK SAND
SUPER STRUCTURE	: BRICK WORKS IN CM 1:5 LINTELS, BEAMS AND SLABS IN RCC 1:2:4 : PCC FLOORING FINISHED WITH MOSAIC TILES
PLASTERING	: INTERIOR WITH CM 1:4 EXTERIOR WITH CM 1:5 CEILING WITH CM 1:3
PANITING	: 3 COATS OF DISTEMPER FOR INNER WALLS
WOOD	: BEST INDIAN TEAKWOOD

Drawing by :

Er.S.Karthikeyan, B.E

ALL DIMENSIONS ARE IN METER

APPLICANT SIGNATURE:-

REGISTER ENGINEER SIGNATURE:-

Er.S.KARTHIKEYAN

TSK

CONSTRUCTION

NO : 102B/70,Kamarajar St, (opp to Bus stand),

Kanchipuram-631502.

Email - tsconstructionkpm@gmail.com

Contact +91 8754799755,8248110148.