




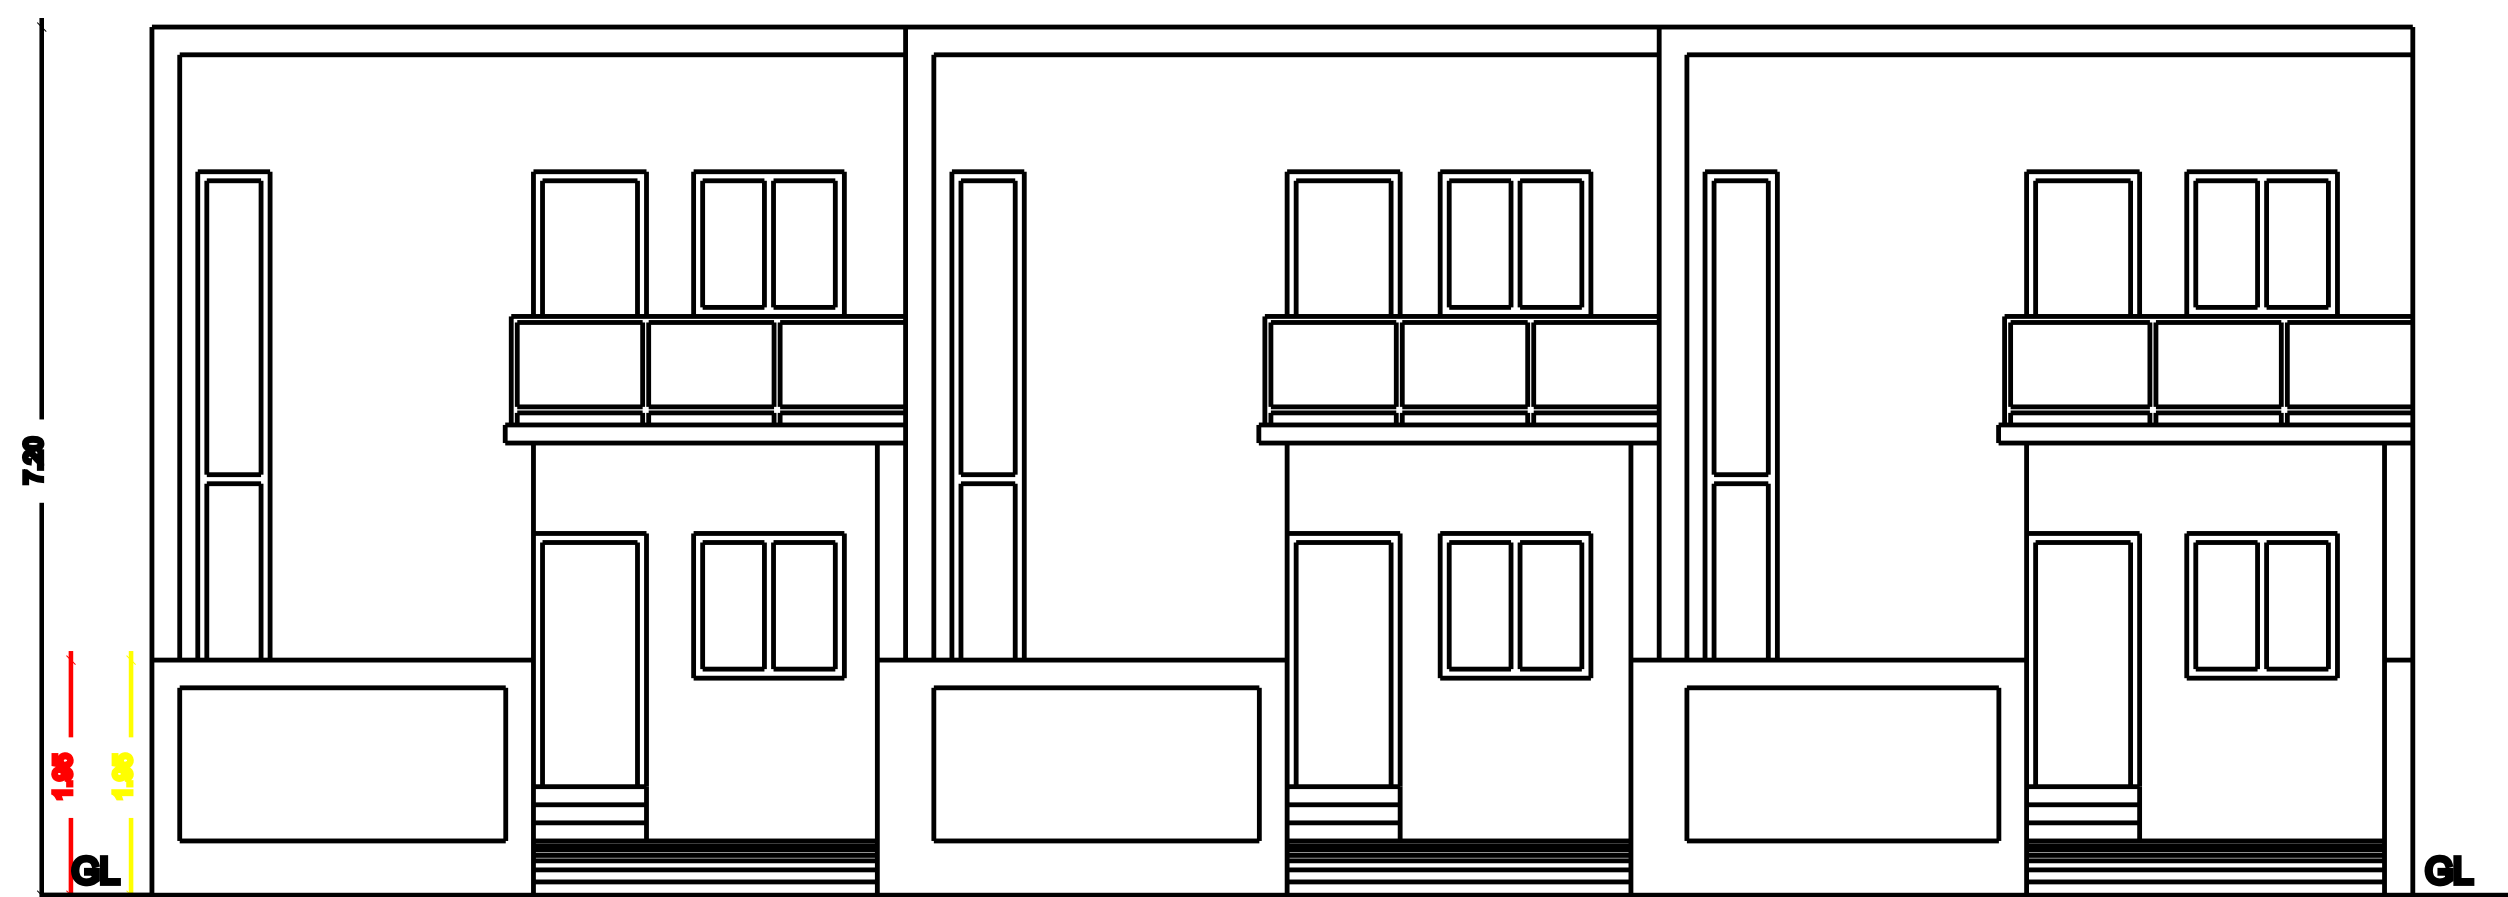


FRONT ELEVATION.

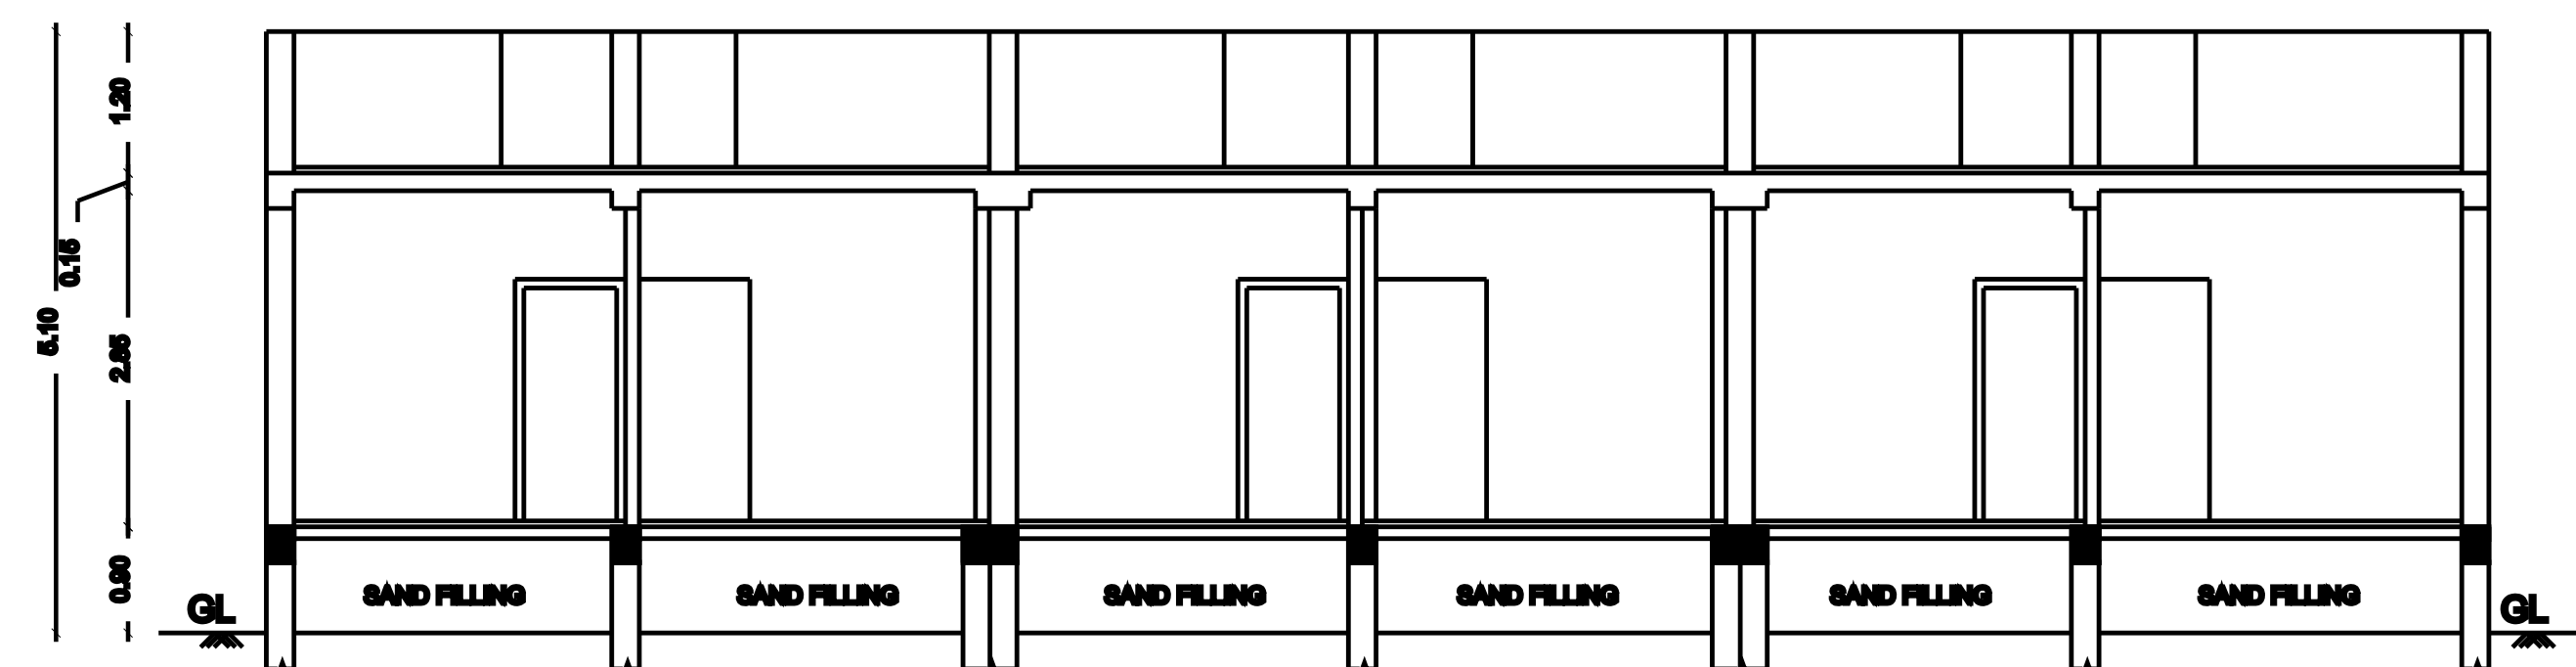


SECTION 'A-A'

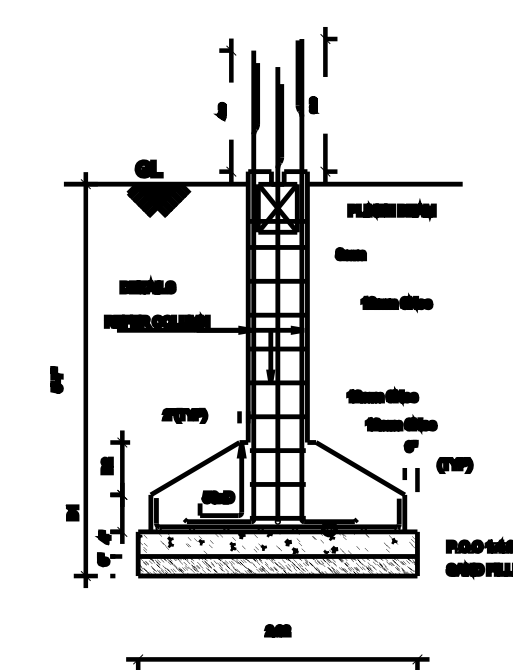


FOUNDATION DETAILS
SCALE : 1:50.

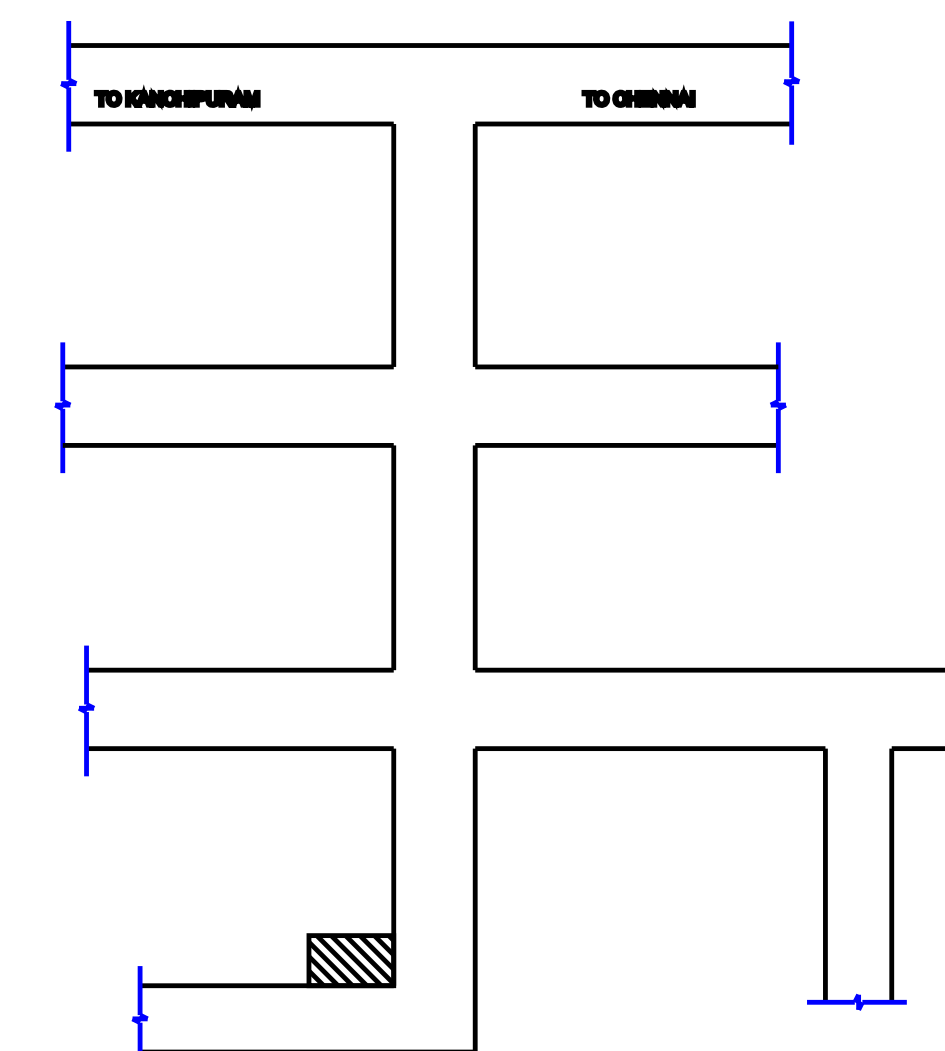


KEY PLAN
SCALE : NTS.

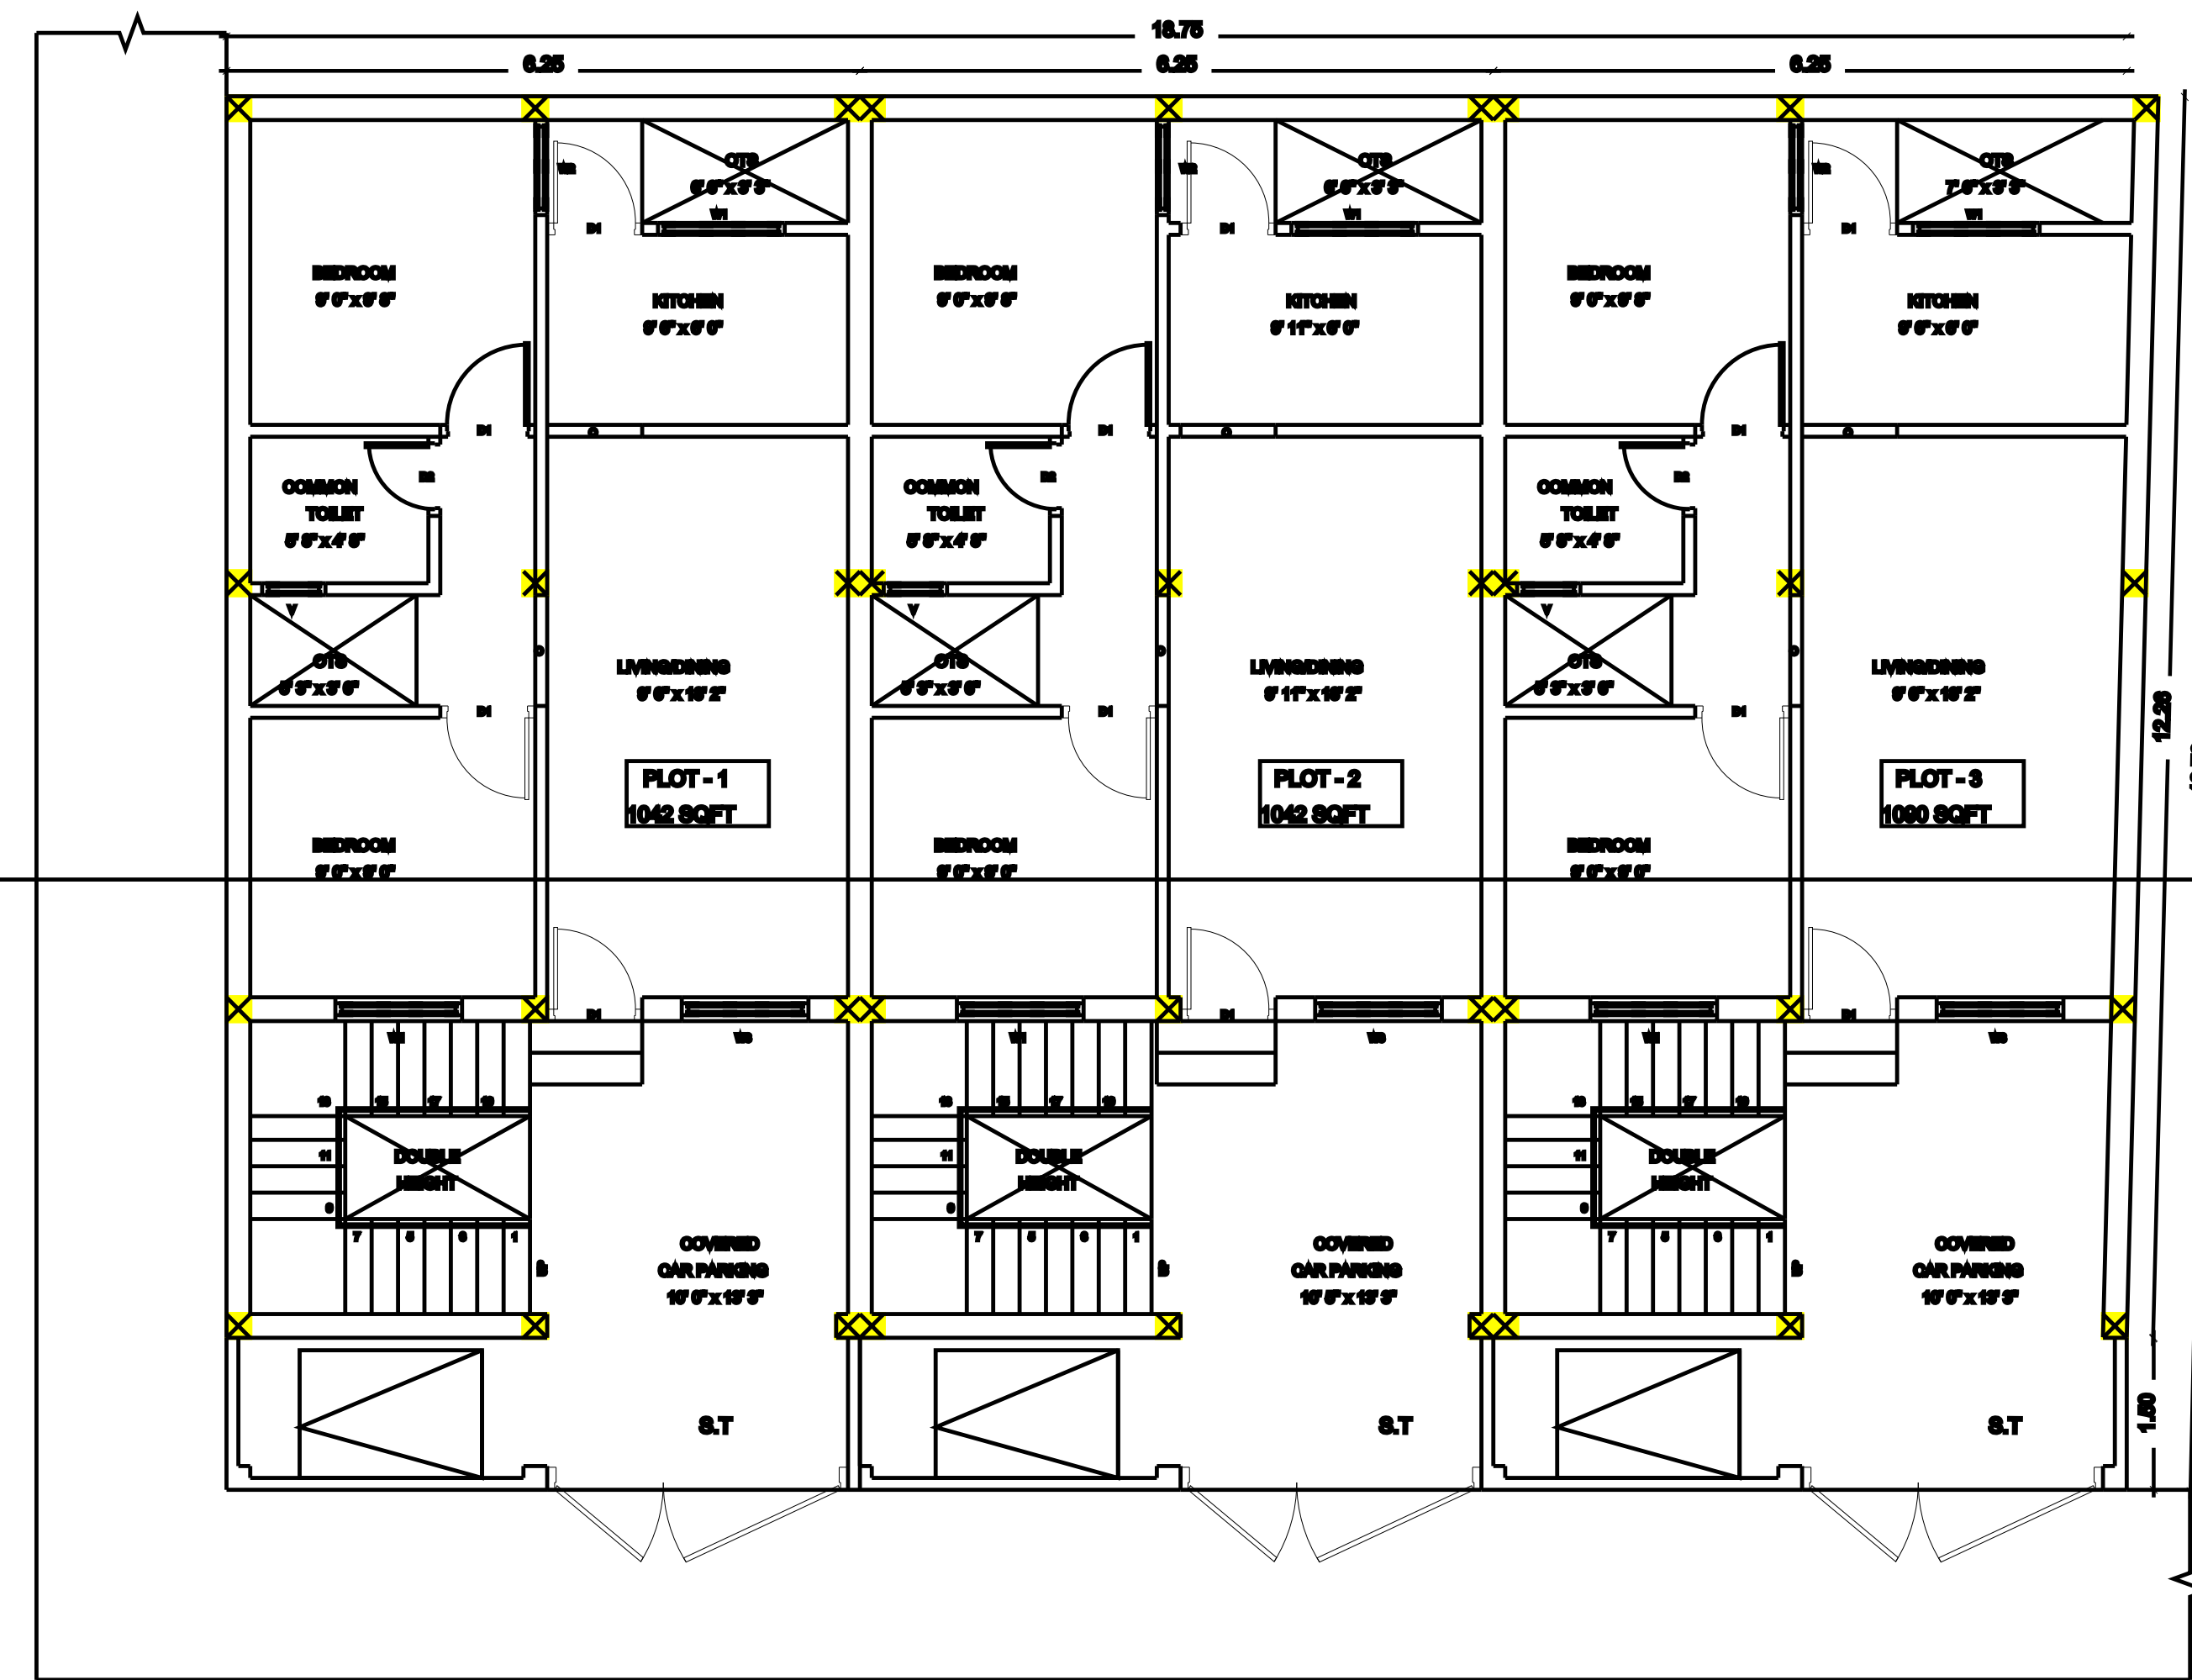


PRO. SITE CUM GROUND FLOOR PLAN.

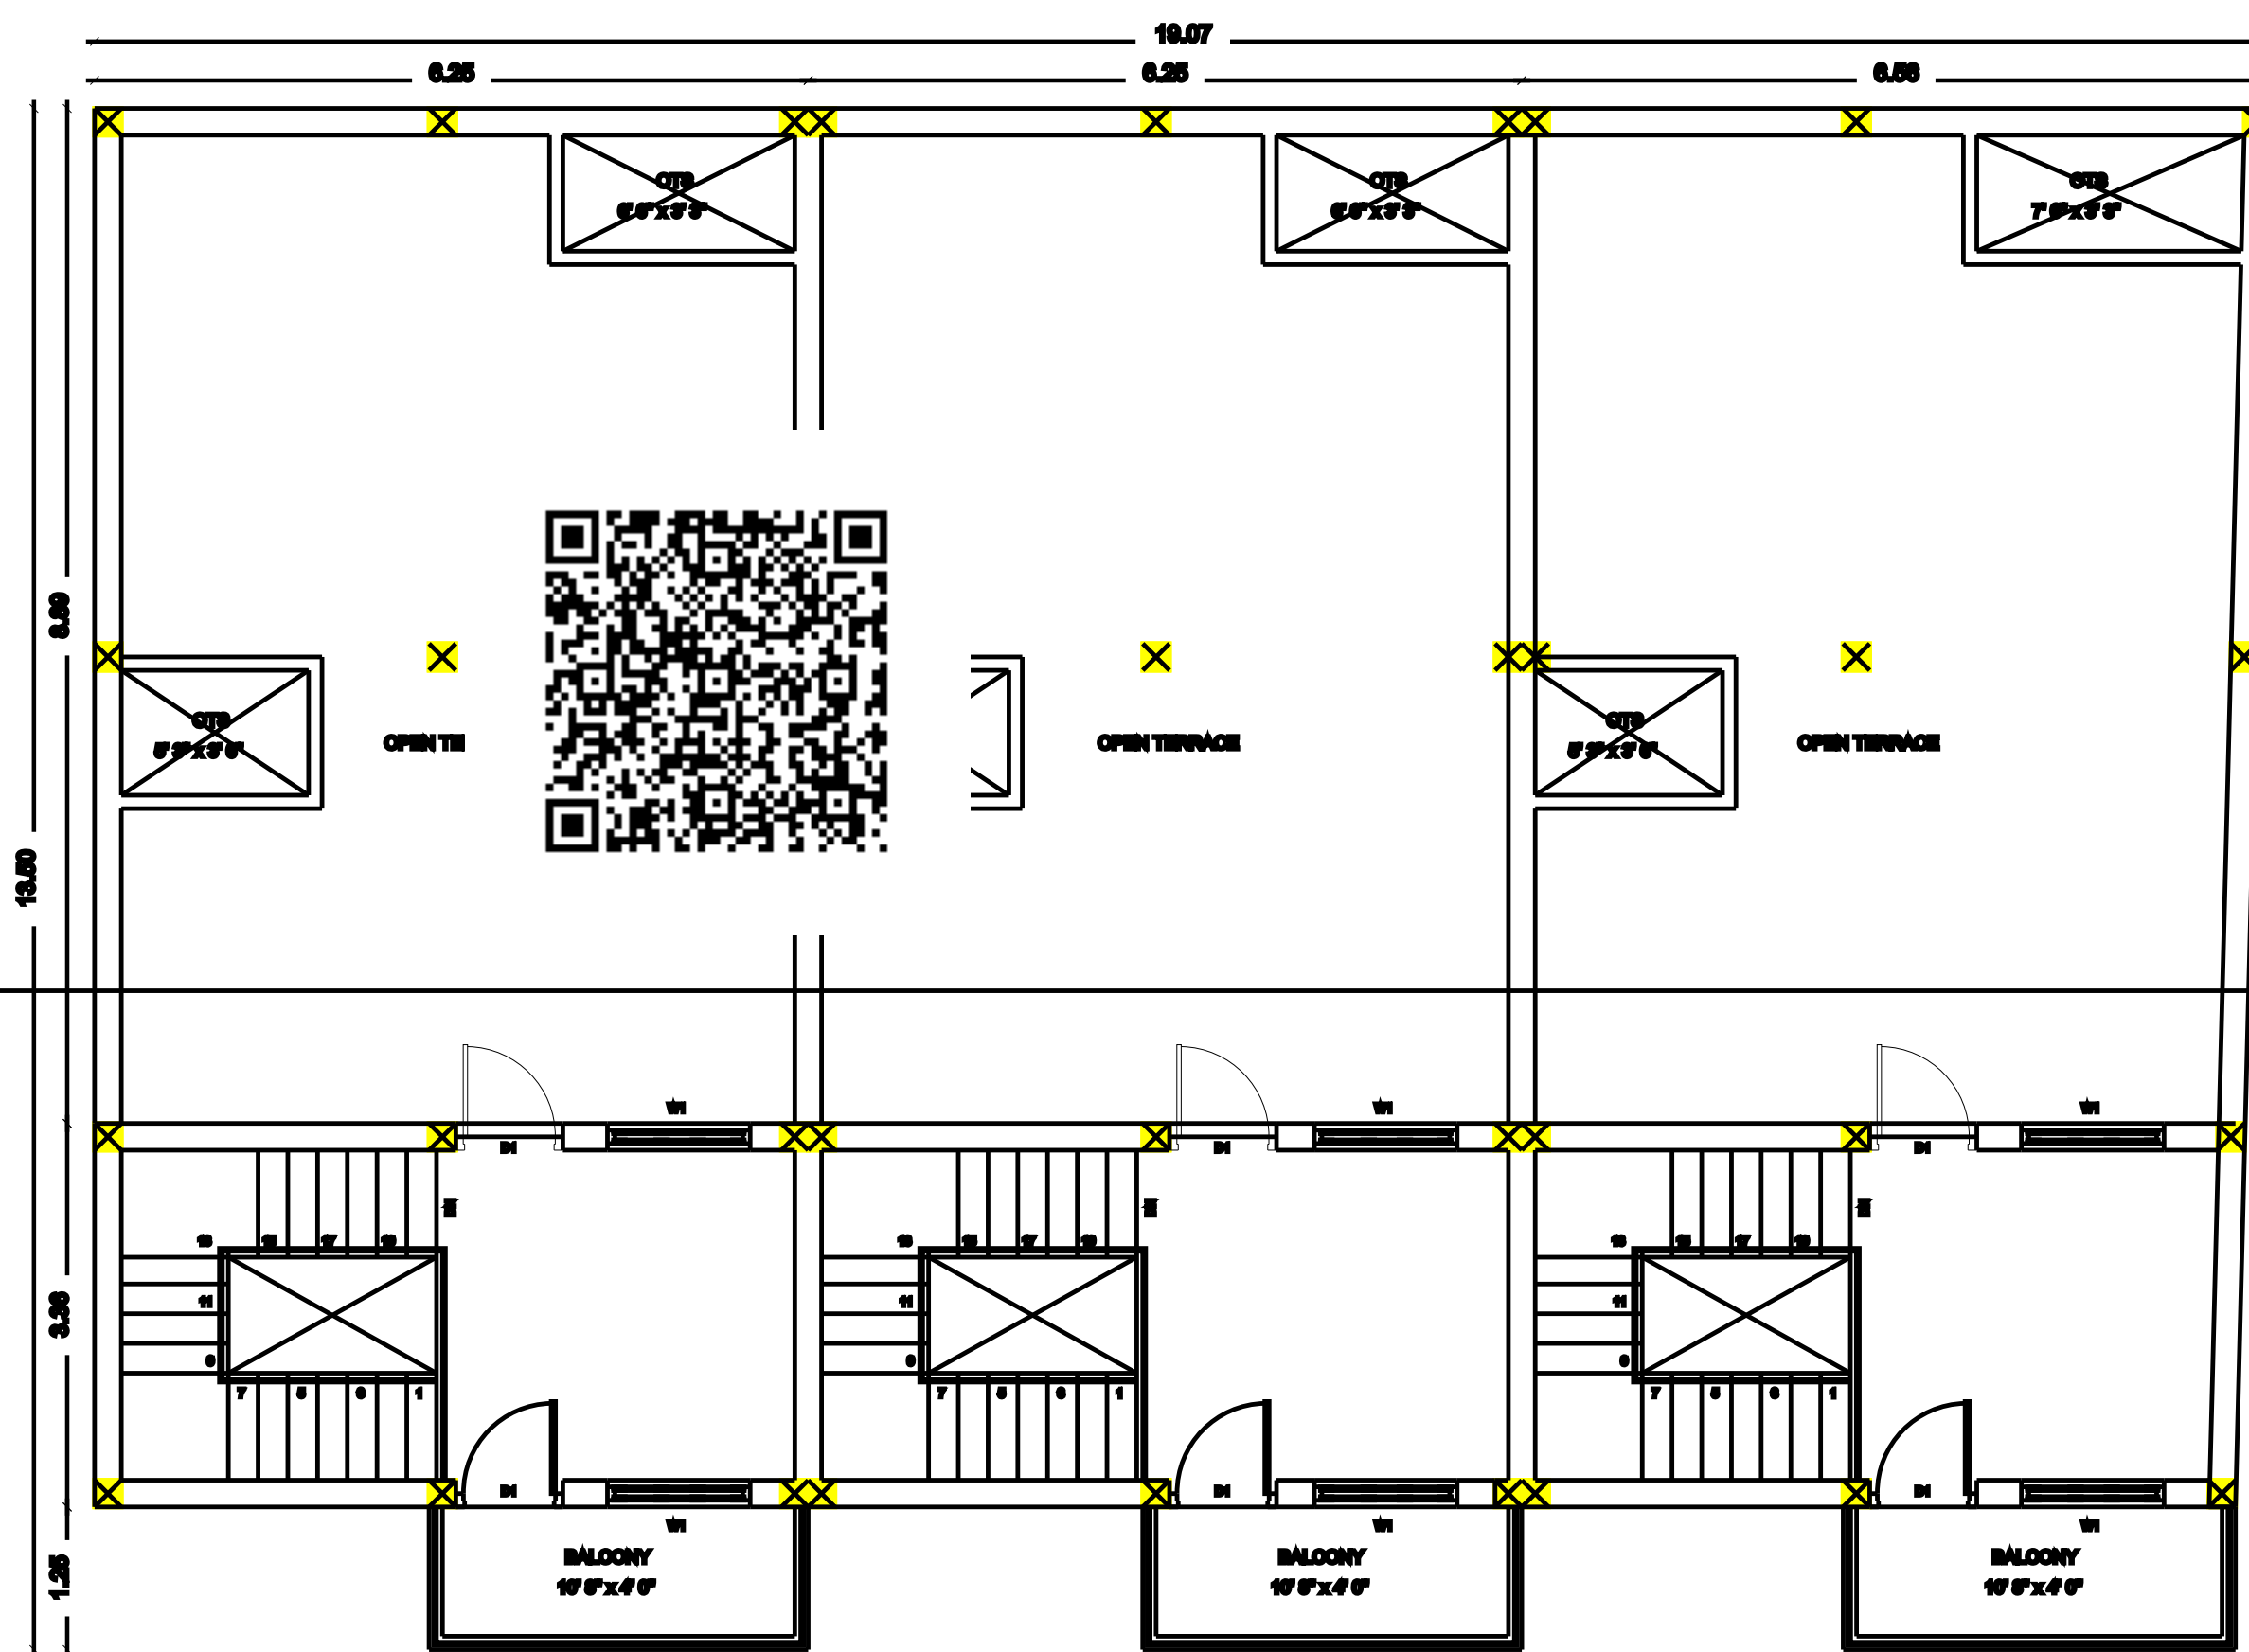


PRO. FIRST FLOOR PLAN.

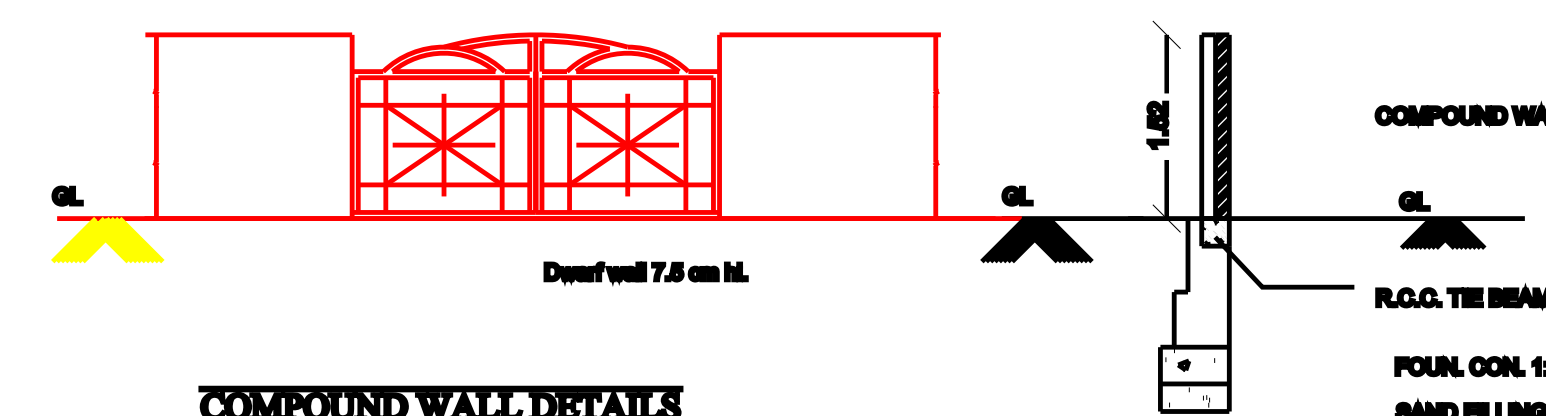


COMPOUND WALL DETAILS

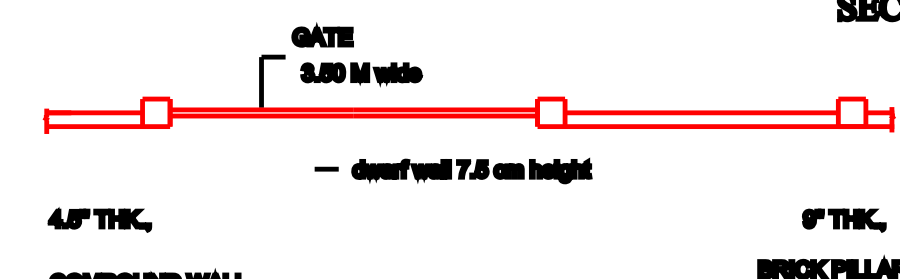


COMPOUND WALL PLAN

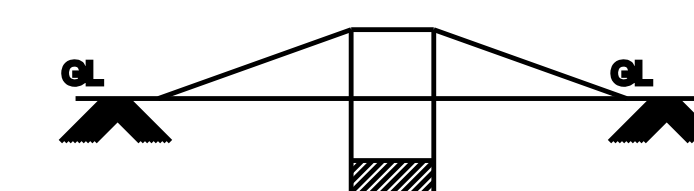

Dwarf Wall Details

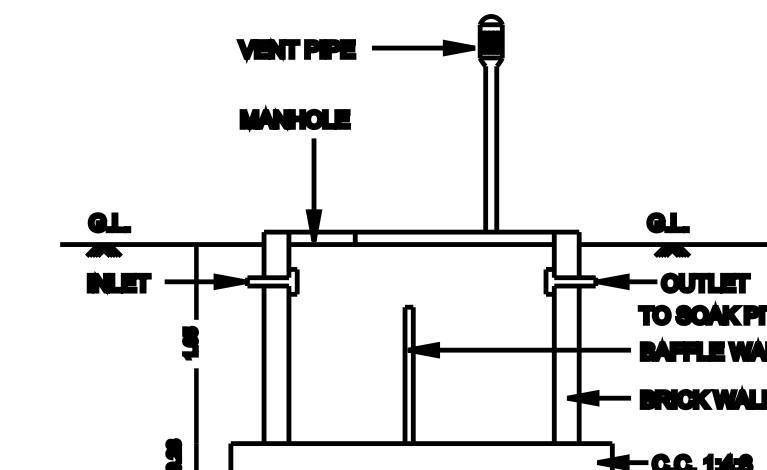

SECTION OF SEP. TANK

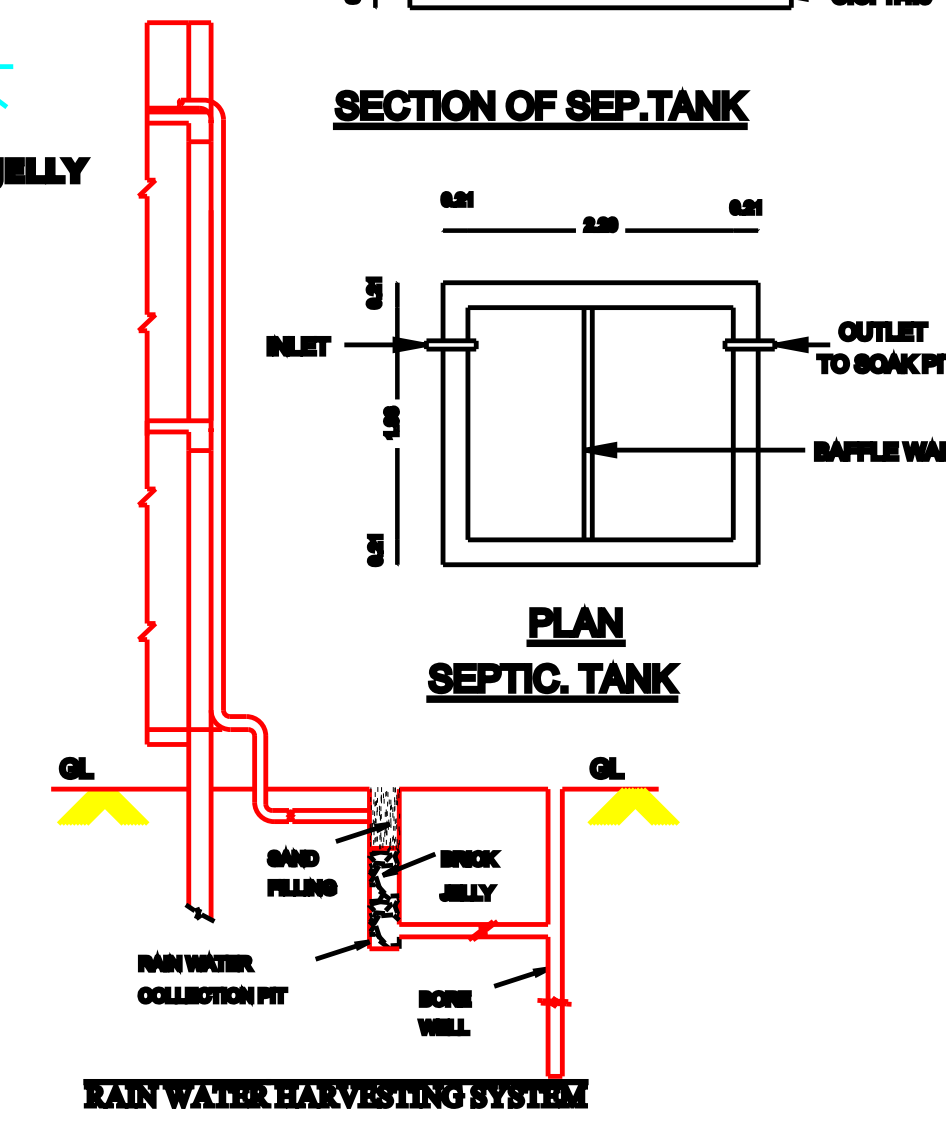

PLAN
SEPTIC TANK

RAIN WATER HARVESTING SYSTEM

SPECIFICATIONS:

1. R.C.C FOOTINGS FOR FOUNDATION IN M20 MIX
2. R.C.C. COLUMNS IN M20 MIX
3. R.C.C. ROOF SLAB AND BEAMS IN M20 MIX
4. 6" BRICK WORK IN C.M 1:5 IN SUPER STRUCTURE
5. COUNTRY WOOD DOORS WITH FLUSH SHUTTERS
6. COUNTRY WOOD GLAZED WINDOWS
7. INTERNAL PLASTERING IN C.M 1:4
8. EXTERNAL PLASTERING IN C.M 1:5
9. WEATHERING COURSE IN BRICK/JELLY LIME CONCRETE 1:3 MIX
10. WEATHERING TILES IN 6"x6" BURNT CLAY TILES IN LAD IN:3 MIX

AREA STATEMENT	SQ.FT	SQ.MT
PLOT AREA (AS PER DOCUMENT)	2706.89	269.80
PLOT AREA (AS PER PATTA)	2706.89	269.80
PLOT AREA (AS PER SITE)	2706.89	269.80
FBI AREA		
PRO. GROUND FLOOR AREA	2376.77	220.81
PRO. FIRST FLOOR AREA	815.15	76.73
TOTAL FBI AREA	3191.82	298.54

PLOT COVERAGE : 84.27 %
FLOOR SPACE INDEX : 1.13

JOINERY DETAILS:

	DESCRIPTION	IN METER
D1	ROLLING SHUTTER	0.94X2.13
D2	TOILET DOOR	0.76X2.13
O	OPENING	1.22X2.13
W1	WINDOW	1.25 X 1.22
W2	WINDOW	0.94 X 1.22
W3	WINDOW	1.25 X 2.10
V	VENTILATOR	0.63 X 0.95

COLOUR INDEX:

PROPOSED BUILDING	
EXISTING ROAD	
BOUNDARY LINE	

Mr. P RAVICHANDRAN
OWNER/ POWER AGENT

REGISTERED ENGINEER.