
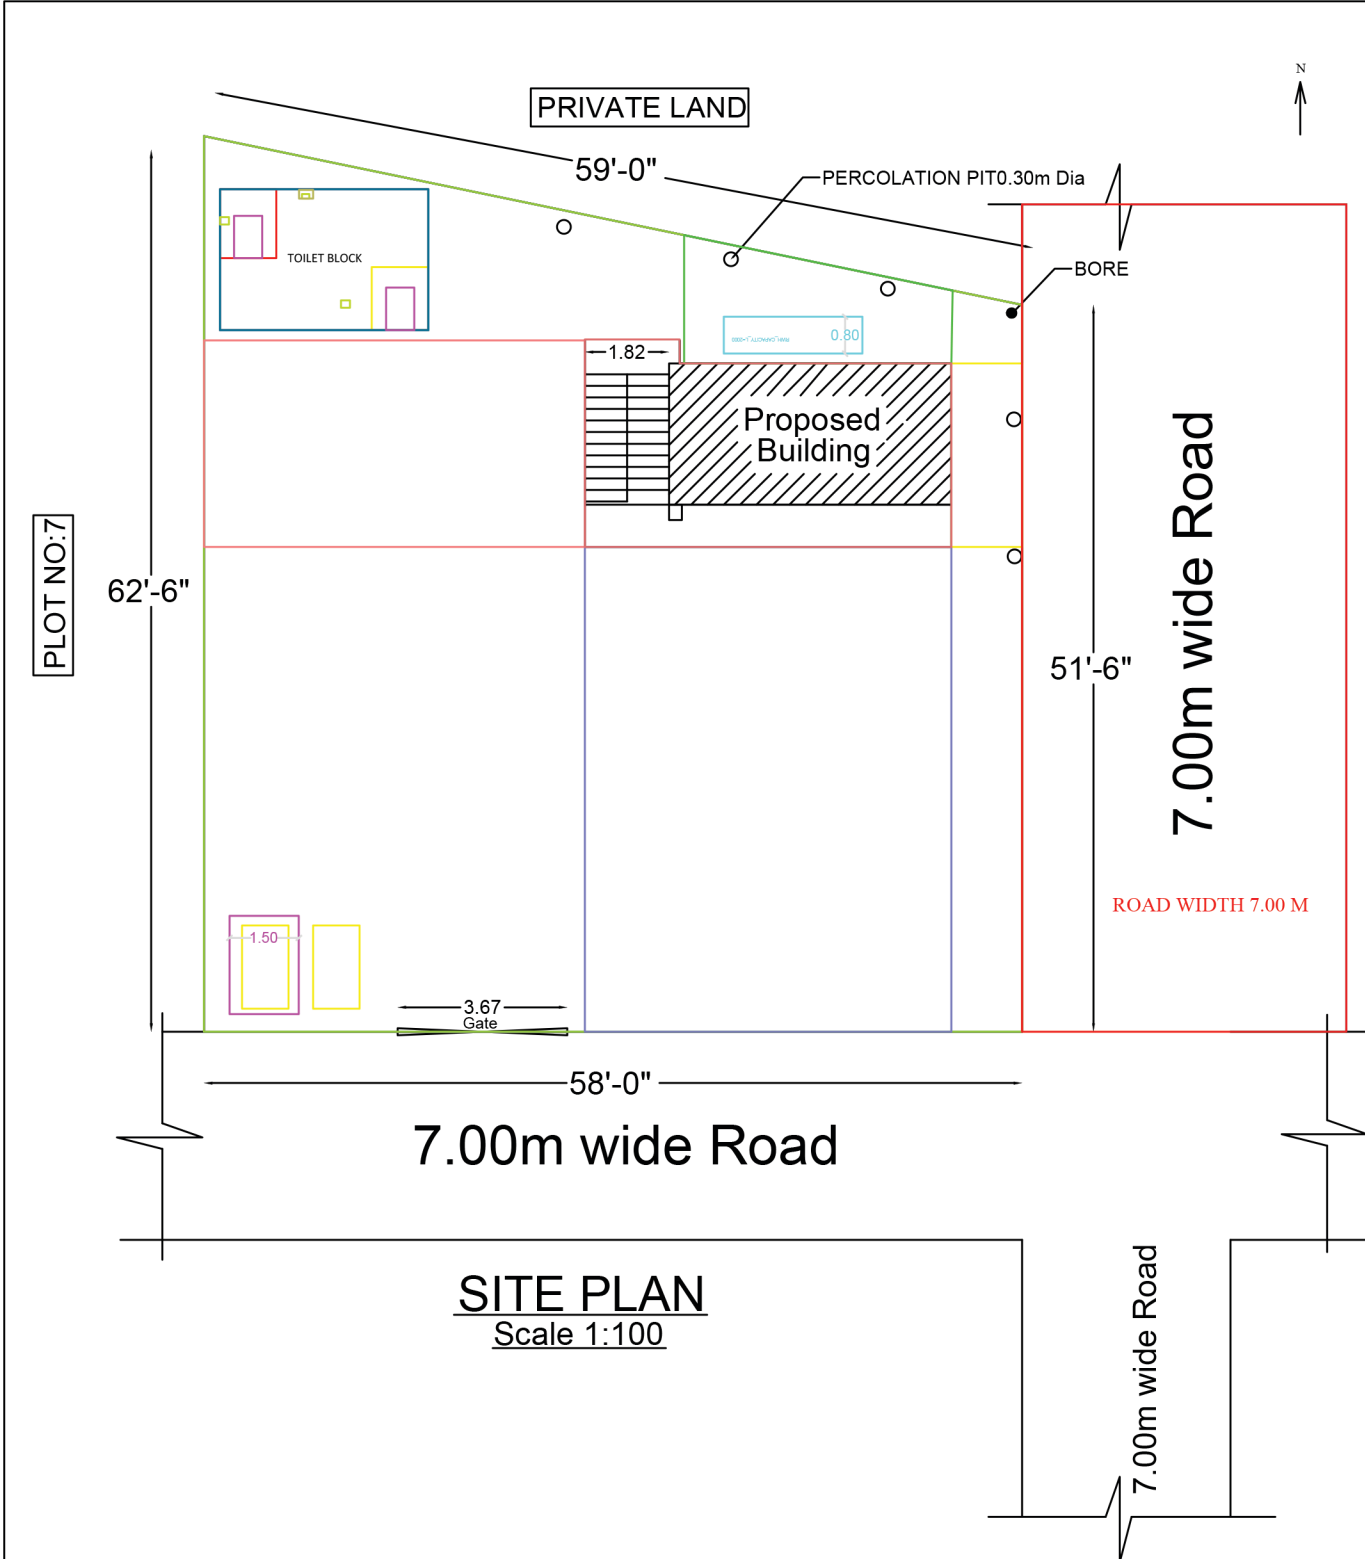


PLAN SHOWING THE PROPOSED CONSTRUCTION OF A COMMERCIAL (SHOP) BUILDING IN SURVEY NO:55/4.OLD PATTA NO:574 and NEW SURVEY NO:55/41,NEW PATTA NO:922, , PLOT NO:8,IN "ZION NAGAR"(TEACHERS SATELLITE TOWNSHIP), AT KAVAL KAZHANI VILLAGE,VAIPPUR PANCHAYAT,KUNDRATHUR PANCHAYAT UNION and KUNDRATHUR TALUK,KANCHEEPURAM DISTRICT.

D.T.C.P NO:1371/1989,Letter R.C. NO:39750/89/LA, Dated:07.12.1989

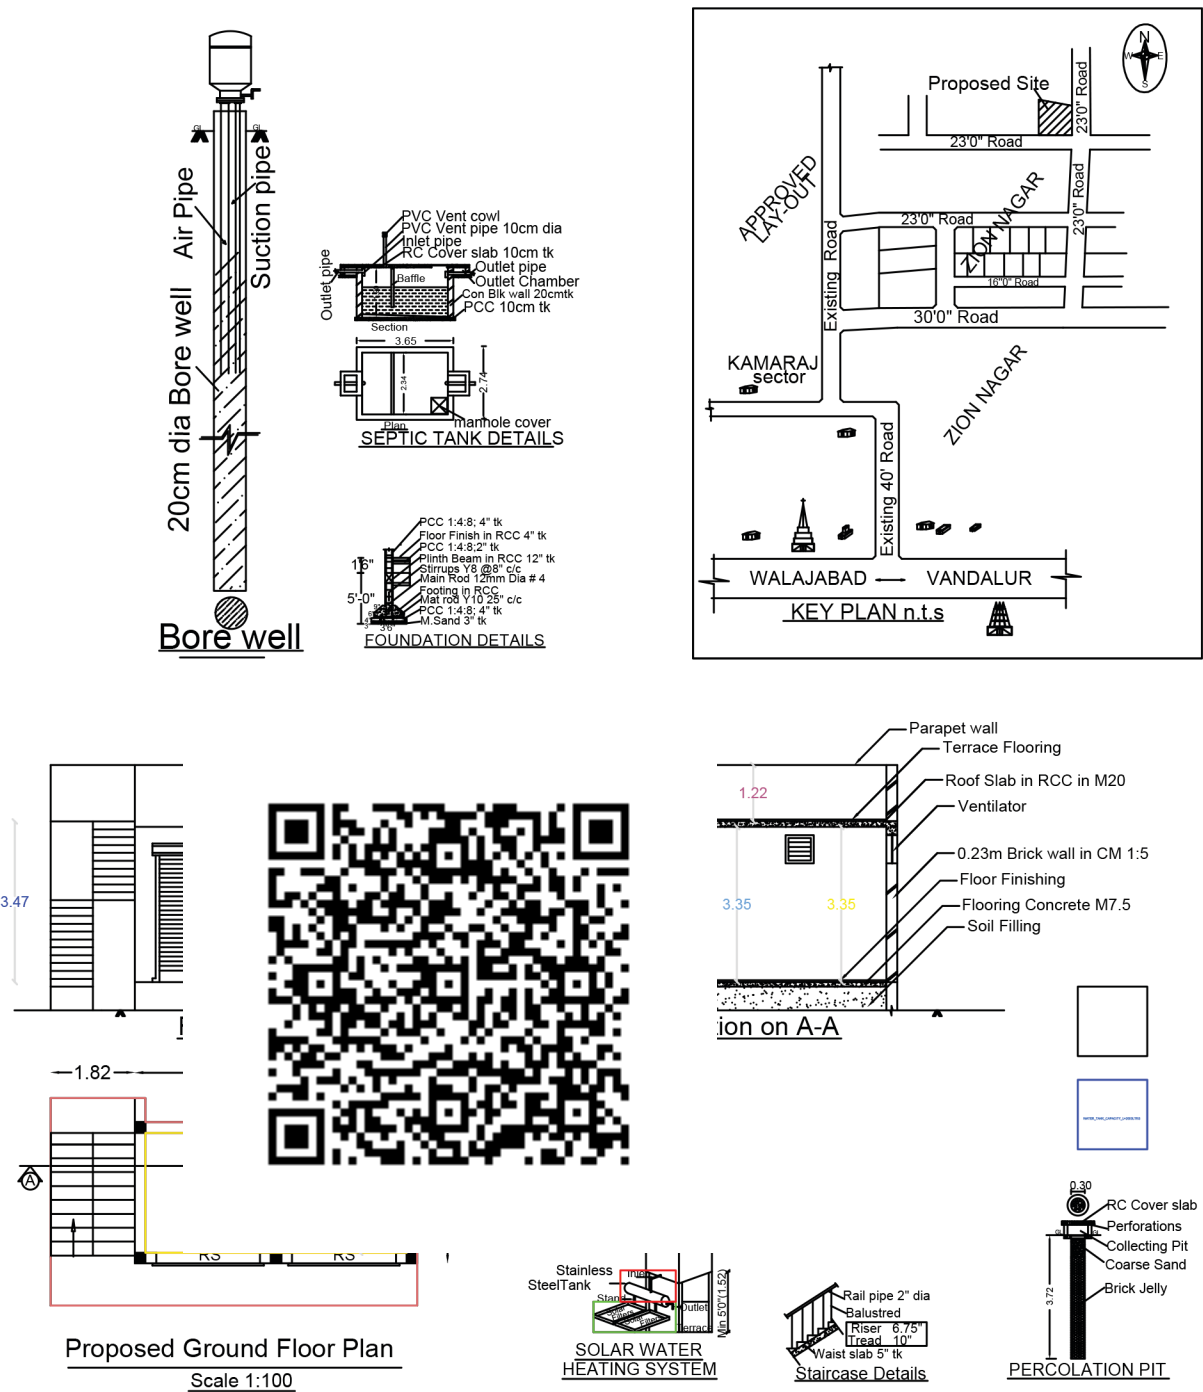

SITE PLAN
Scale 1:100

All Dimensions are in "FEET" and "METER"

JOINARY ITEMS			
Type	Description	Feet	Meter
RS	Rolling Shutters	7'4"x9'10"	2.24x3.00
V1	Ventilators	2'0"x2'0"	0.61x0.61

AREA CALCULATION		
Description	Sq.ft	Sq.m
Plot Area	3335.00	309.83
Pro G.F. Building	200.00	18.60
Roof Slab Projection	59.74	5.55
Staircase	89.12	8.28
Total Built-up Area	349.07	32.43
Vaccant	2986.14	249.83

Colour Index

SITE /PLOT BOUNDARY	
PROPOSED BUILDING	
ROAD	

SITE/PLOT COVERAGE ...10.46 %
FSI ... 0.104

APPLICANT

REGISTERED ENGINEER

E. A. NALLAIAN, D.C.E.,
Regd Engineer
CMDA Regn No.RE/GR.III/2022/12/366
No. 30, Navalur Main Road,
Arambakkam, Padappai - 601301.
Mobile : 9715451080