



PLAN SHOWING THE PROPOSED CONSTRUCTION OF R.C.C. ROOF GROUND AND FIRST FLOOR RESIDENTIAL BUILDING IN S.NO.643/4, PLOT NO.3, MEENATCHI NAGAR, NO.97 ENATHOOR- B MATHURA CHETTIYARPETTAI VILLAGE, KANCHIPURAM TALUK AND DISTRICT.



LAYOUT APPROVAL D.T.C.P. NO.56 (R)/2019

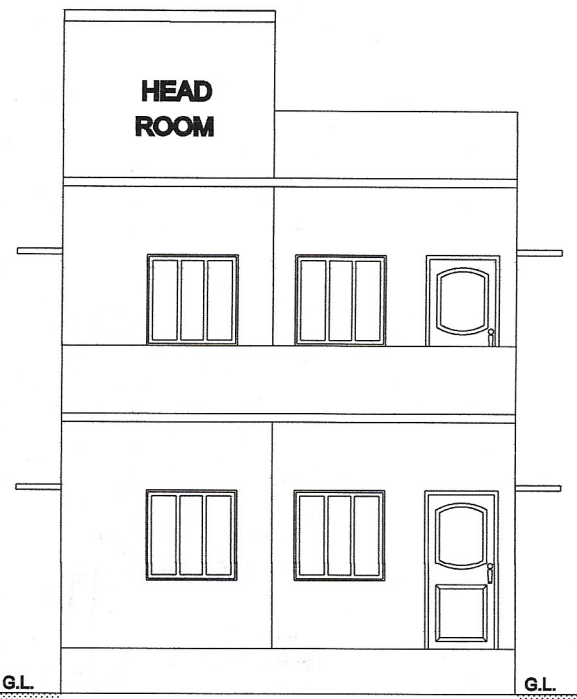


ELEVATION

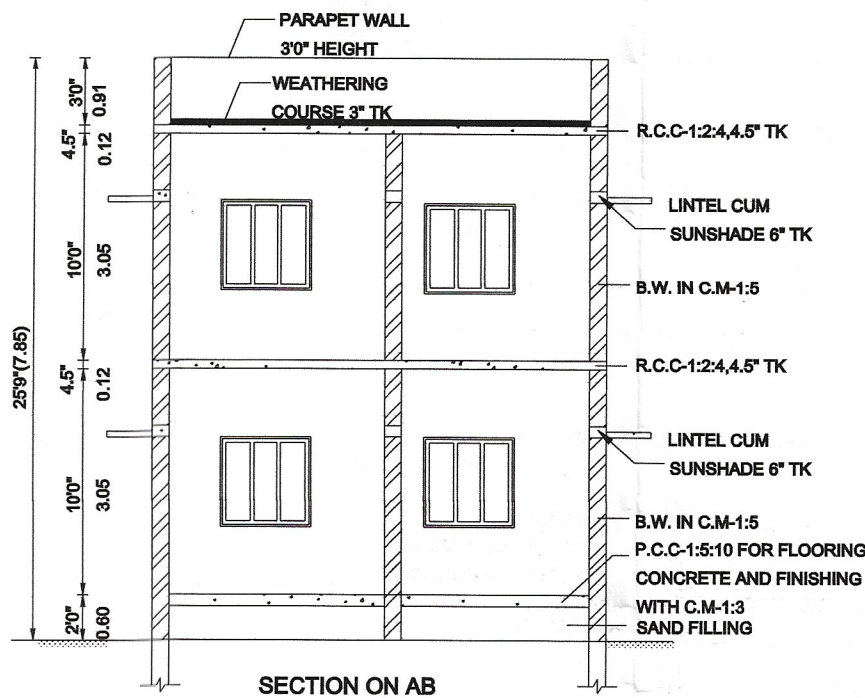


SECTION ON AB

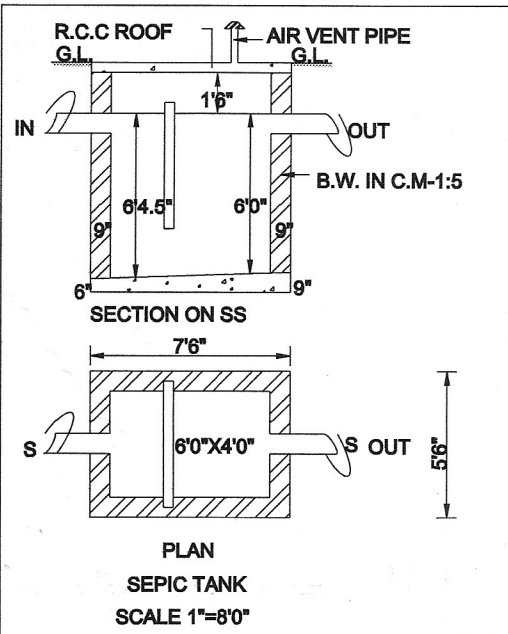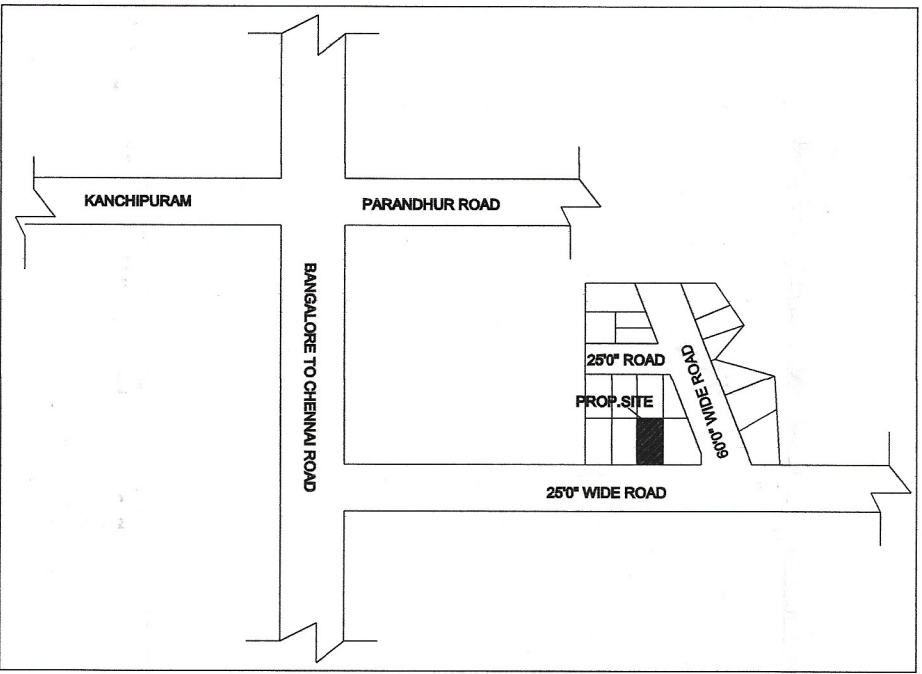



PLAN
SEPIC TANK
SCALE 1"=8'0"

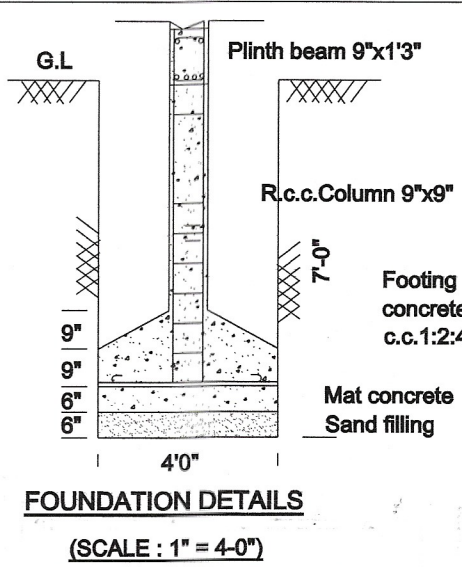


FOUNDATION DETAILS
(SCALE : 1" = 4'-0")

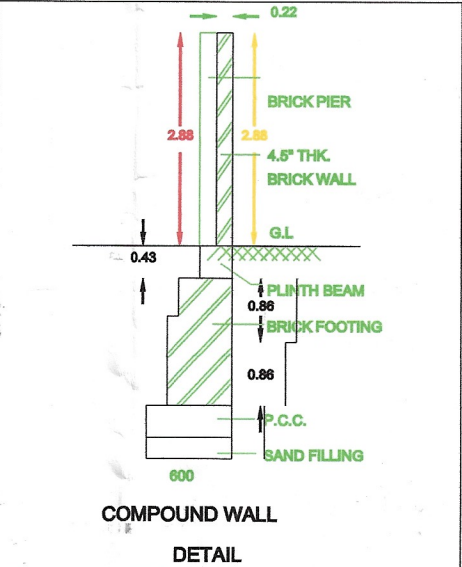


COMPOUND WALL
DETAIL

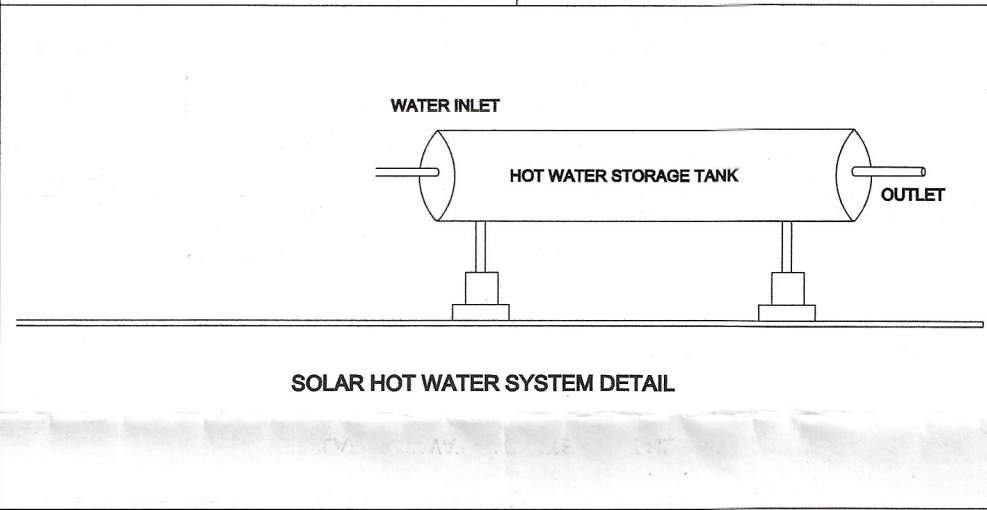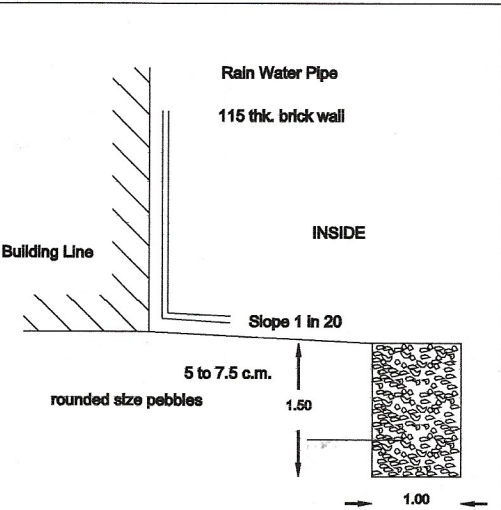


SOLAR HOT WATER SYSTEM DETAIL

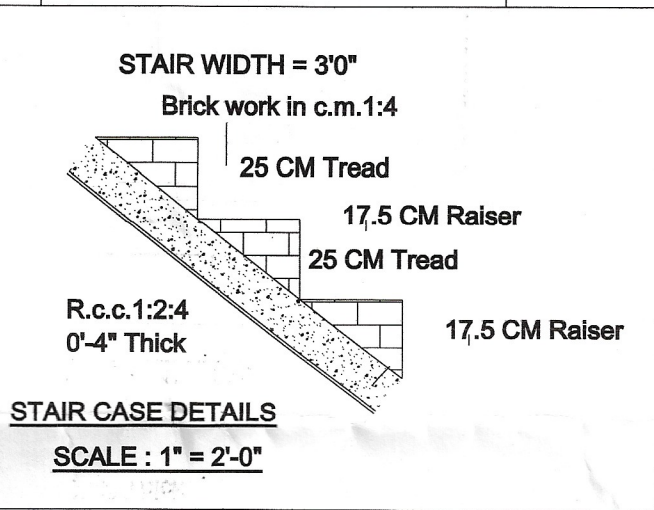


STAIR CASE DETAILS
SCALE : 1" = 2'-0"

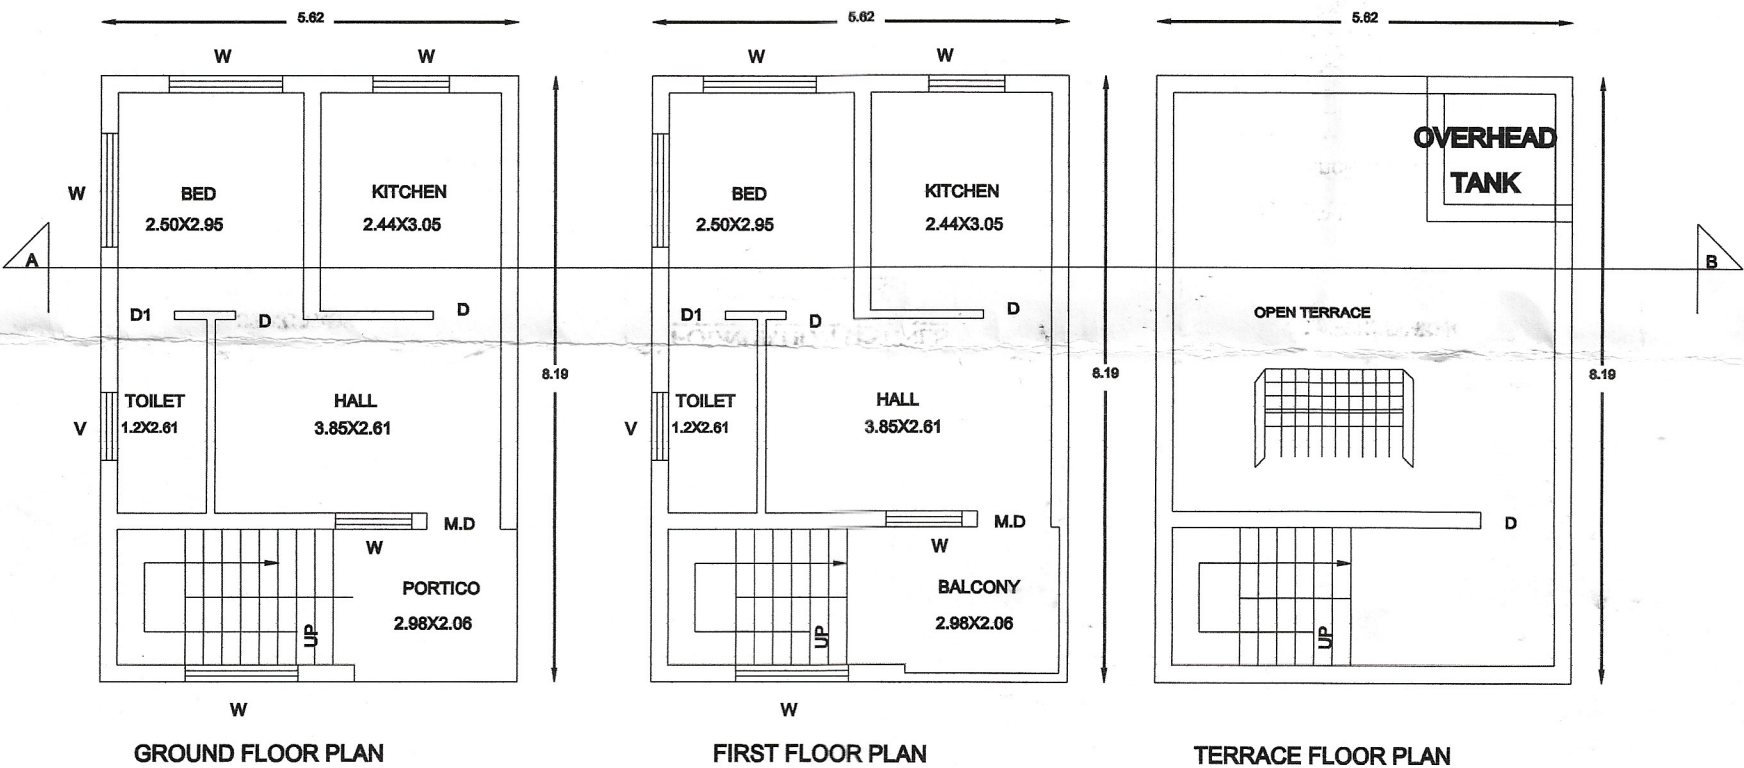


GROUND FLOOR PLAN

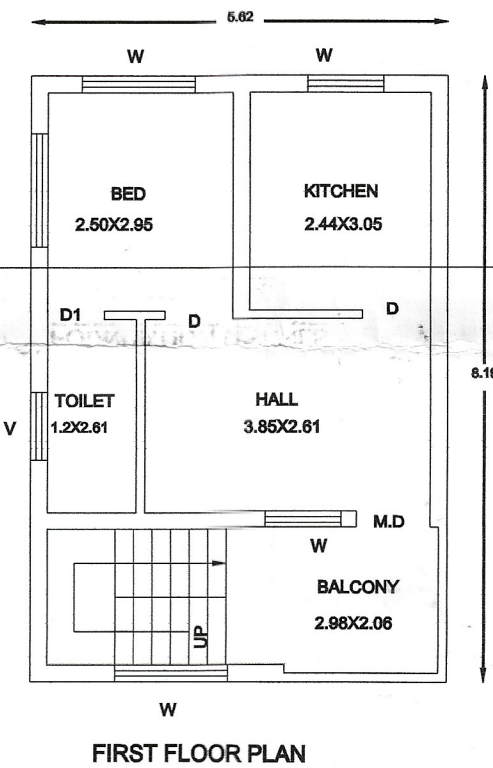

FIRST FLOOR PLAN

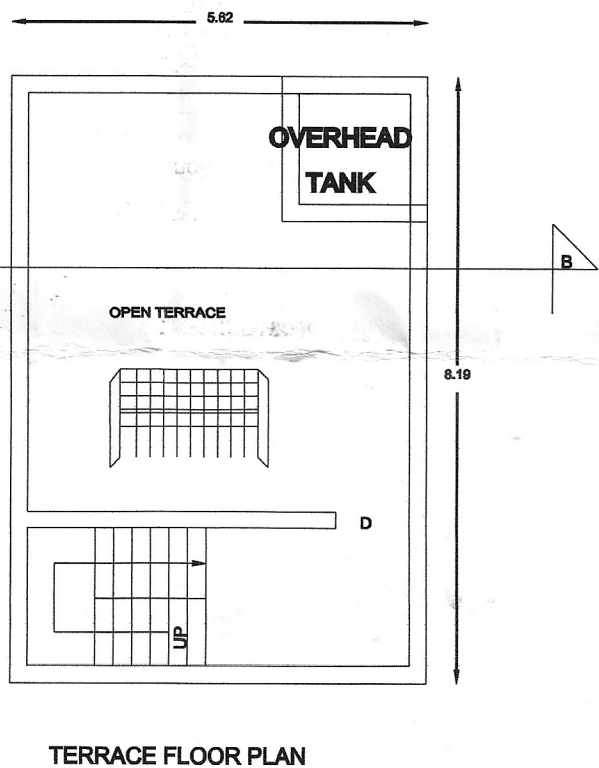

TERRACE FLOOR PLAN

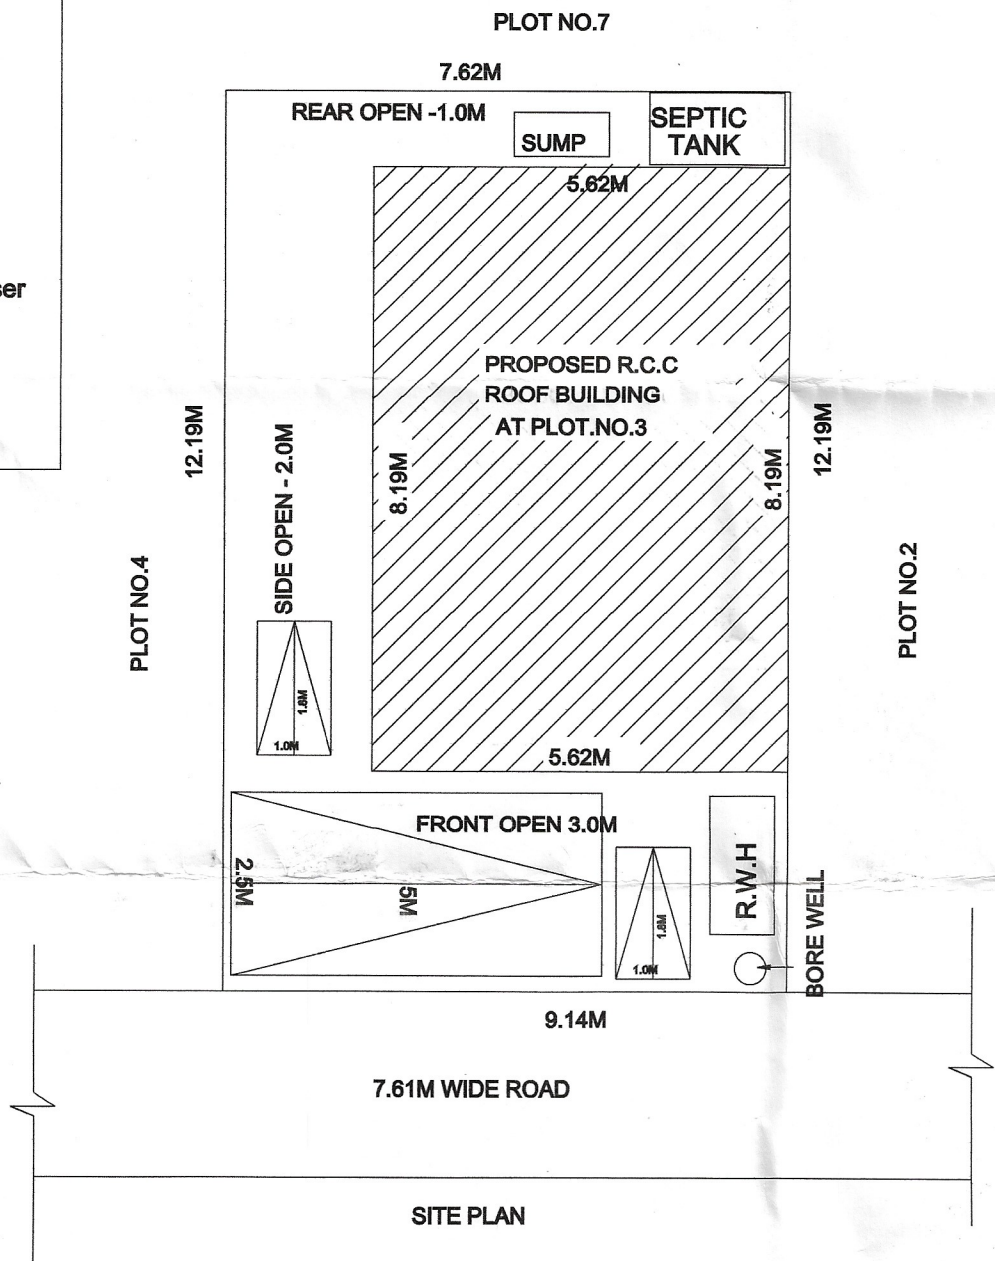

SITE PLAN

AREA PARTICULARS:

AREA OF PLOT BOUNDARY	1000.00 SQ.FT.	92.93 SQ.M.
AREA OF PROPOSED R.C.C. ROOF BUILDING (G.F)	496.00 SQ.FT.	46.06 SQ.M.
AREA OF PROPOSED R.C.C. ROOF BUILDING (F.F)	496.00 SQ.FT.	46.06 SQ.M.
TOTAL R.C.C. ROOF AREA	992.00 SQ.FT.	92.12 SQ.M.
AREA OF OPEN	504.00 SQ.FT.	46.87 SQ.M.

F.S.I AREA - 0.99

PLOT COVERAGE -49.60%

JOINERY DETAILS:

MAIN DOOR	M.D.	1.50 x 2.13
DOOR	D	0.91 x 2.13
DOOR	D1	0.76 x 2.13
WINDOW	W	1.22 x 1.37
VENTILATOR	V	0.91 x 0.76

NOTE:

PLOT BOUNDARY

PROPOSED R.C.C ROOF BUILDING

ROAD

SCALE 1:100

OWNER'S SIGN:

ENGINEER'S SIGN:

[Signature]
S. R. SWAMYNATHAN, D.C.E.,
SRI VIJAYA GANAPATHY CONSTRUCTION,
Municipal R.E.No: 008/LS/2019/00026,
D.T.C.P.R.E.No: RE/Gr.-III / 001 2019,
#14, NELLUKARA STREET,
KANCHIPURAM - 631 502.
Cell: 9943846165, 9790566131.