

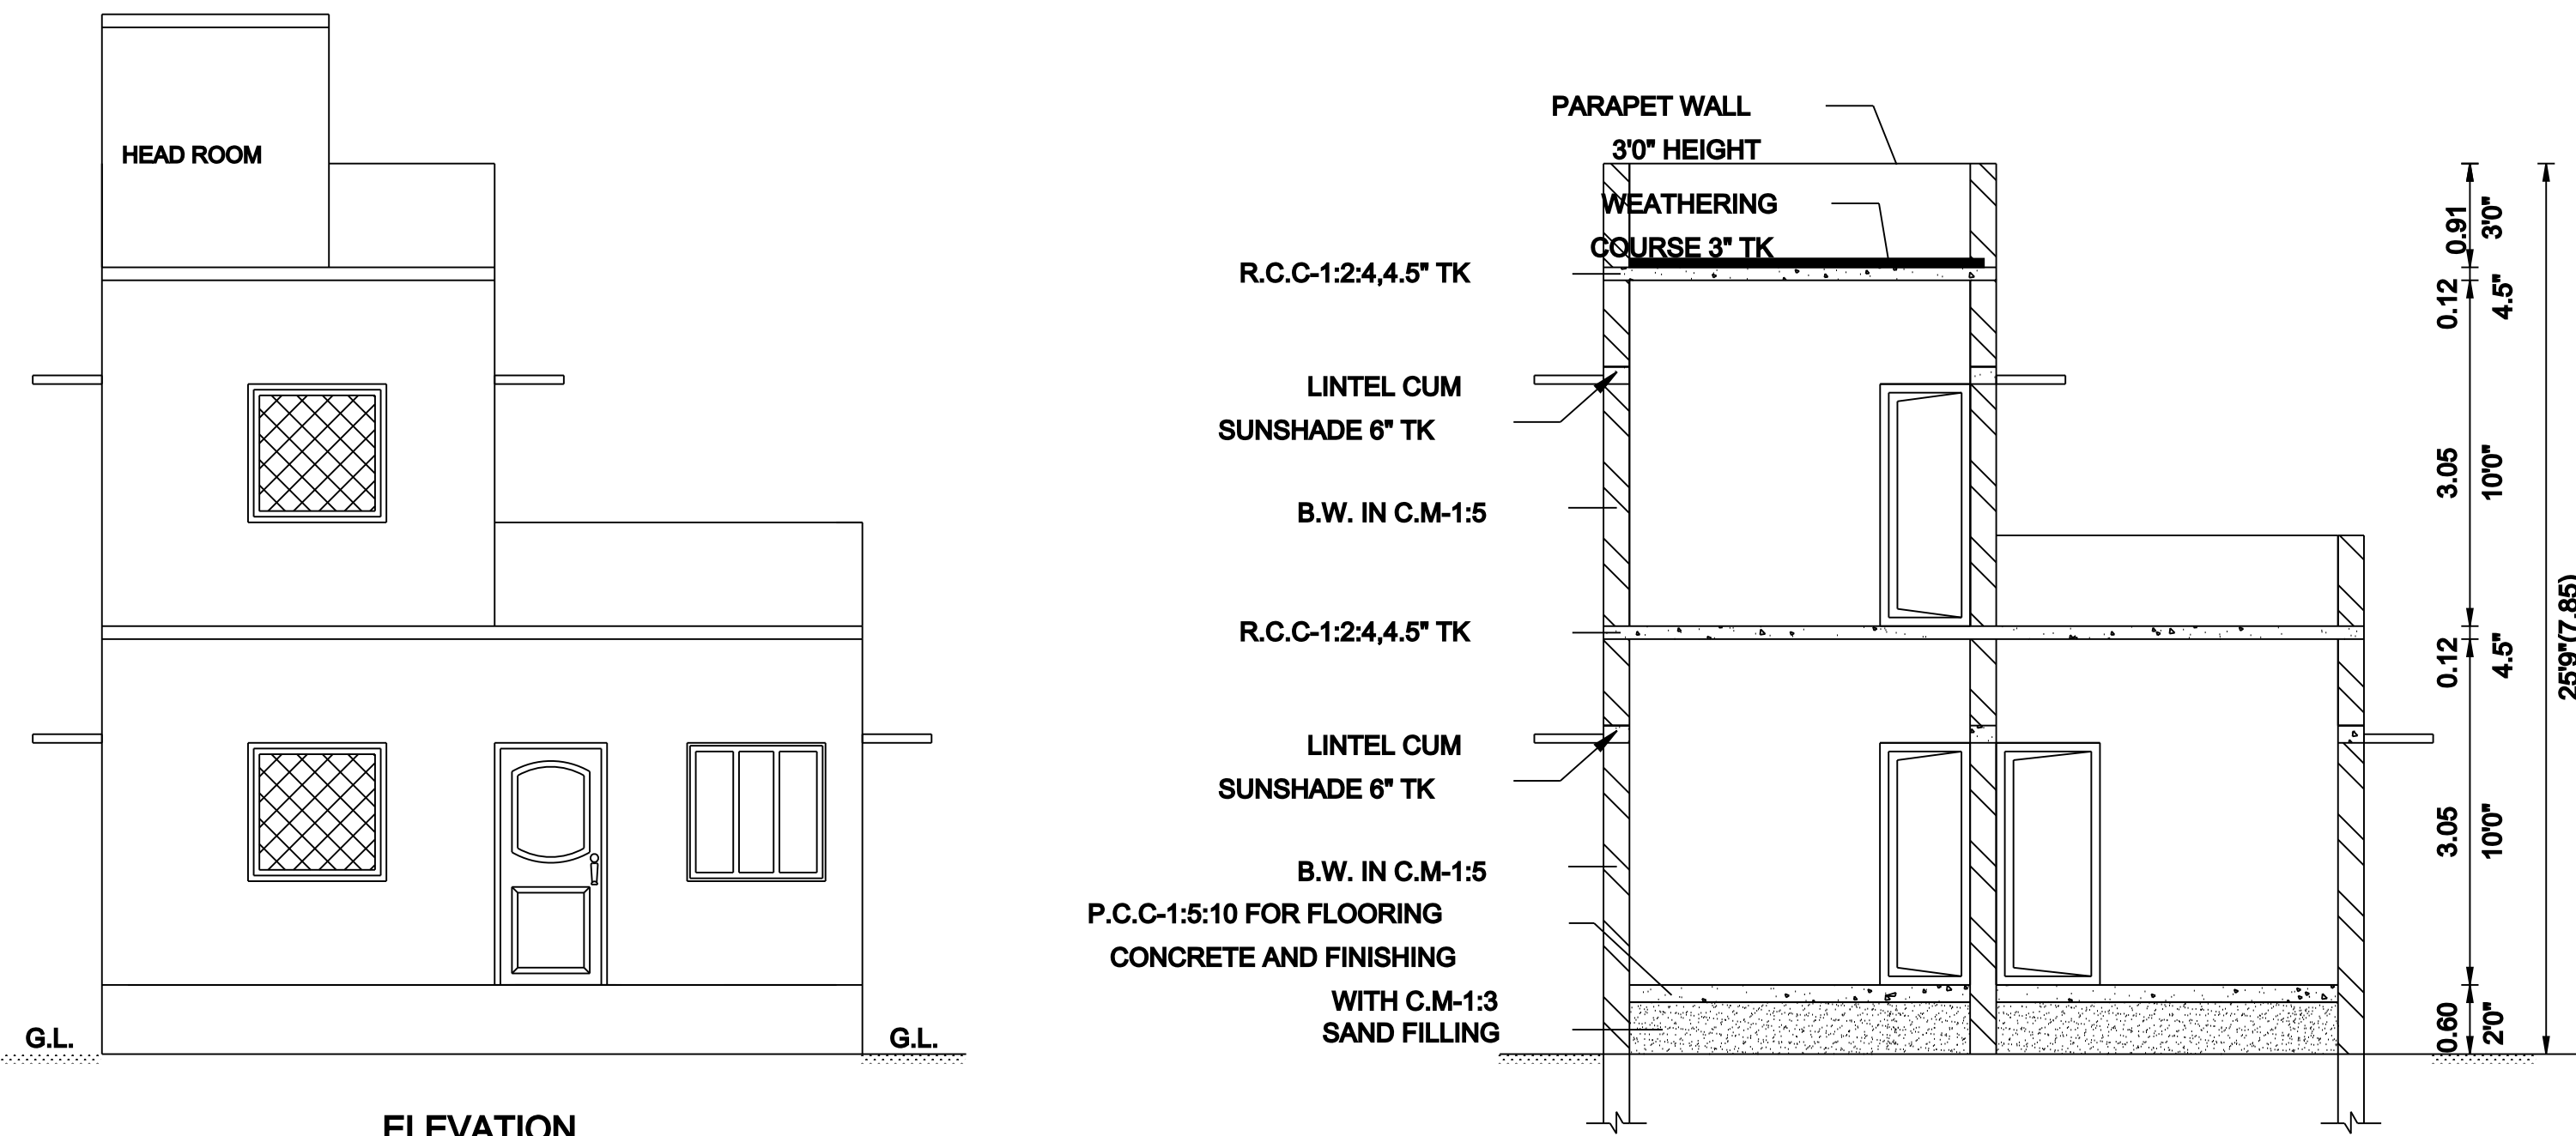
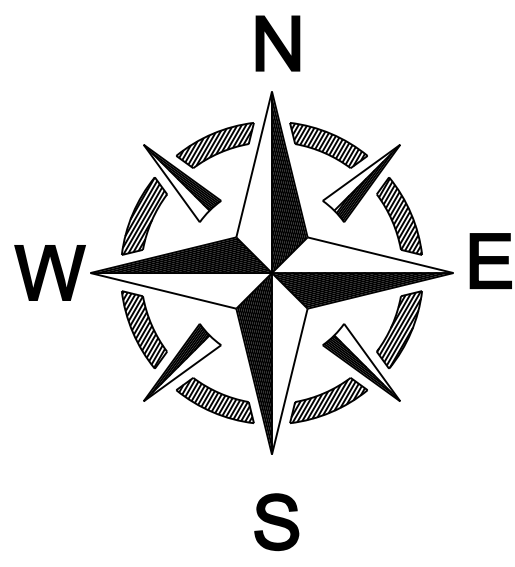
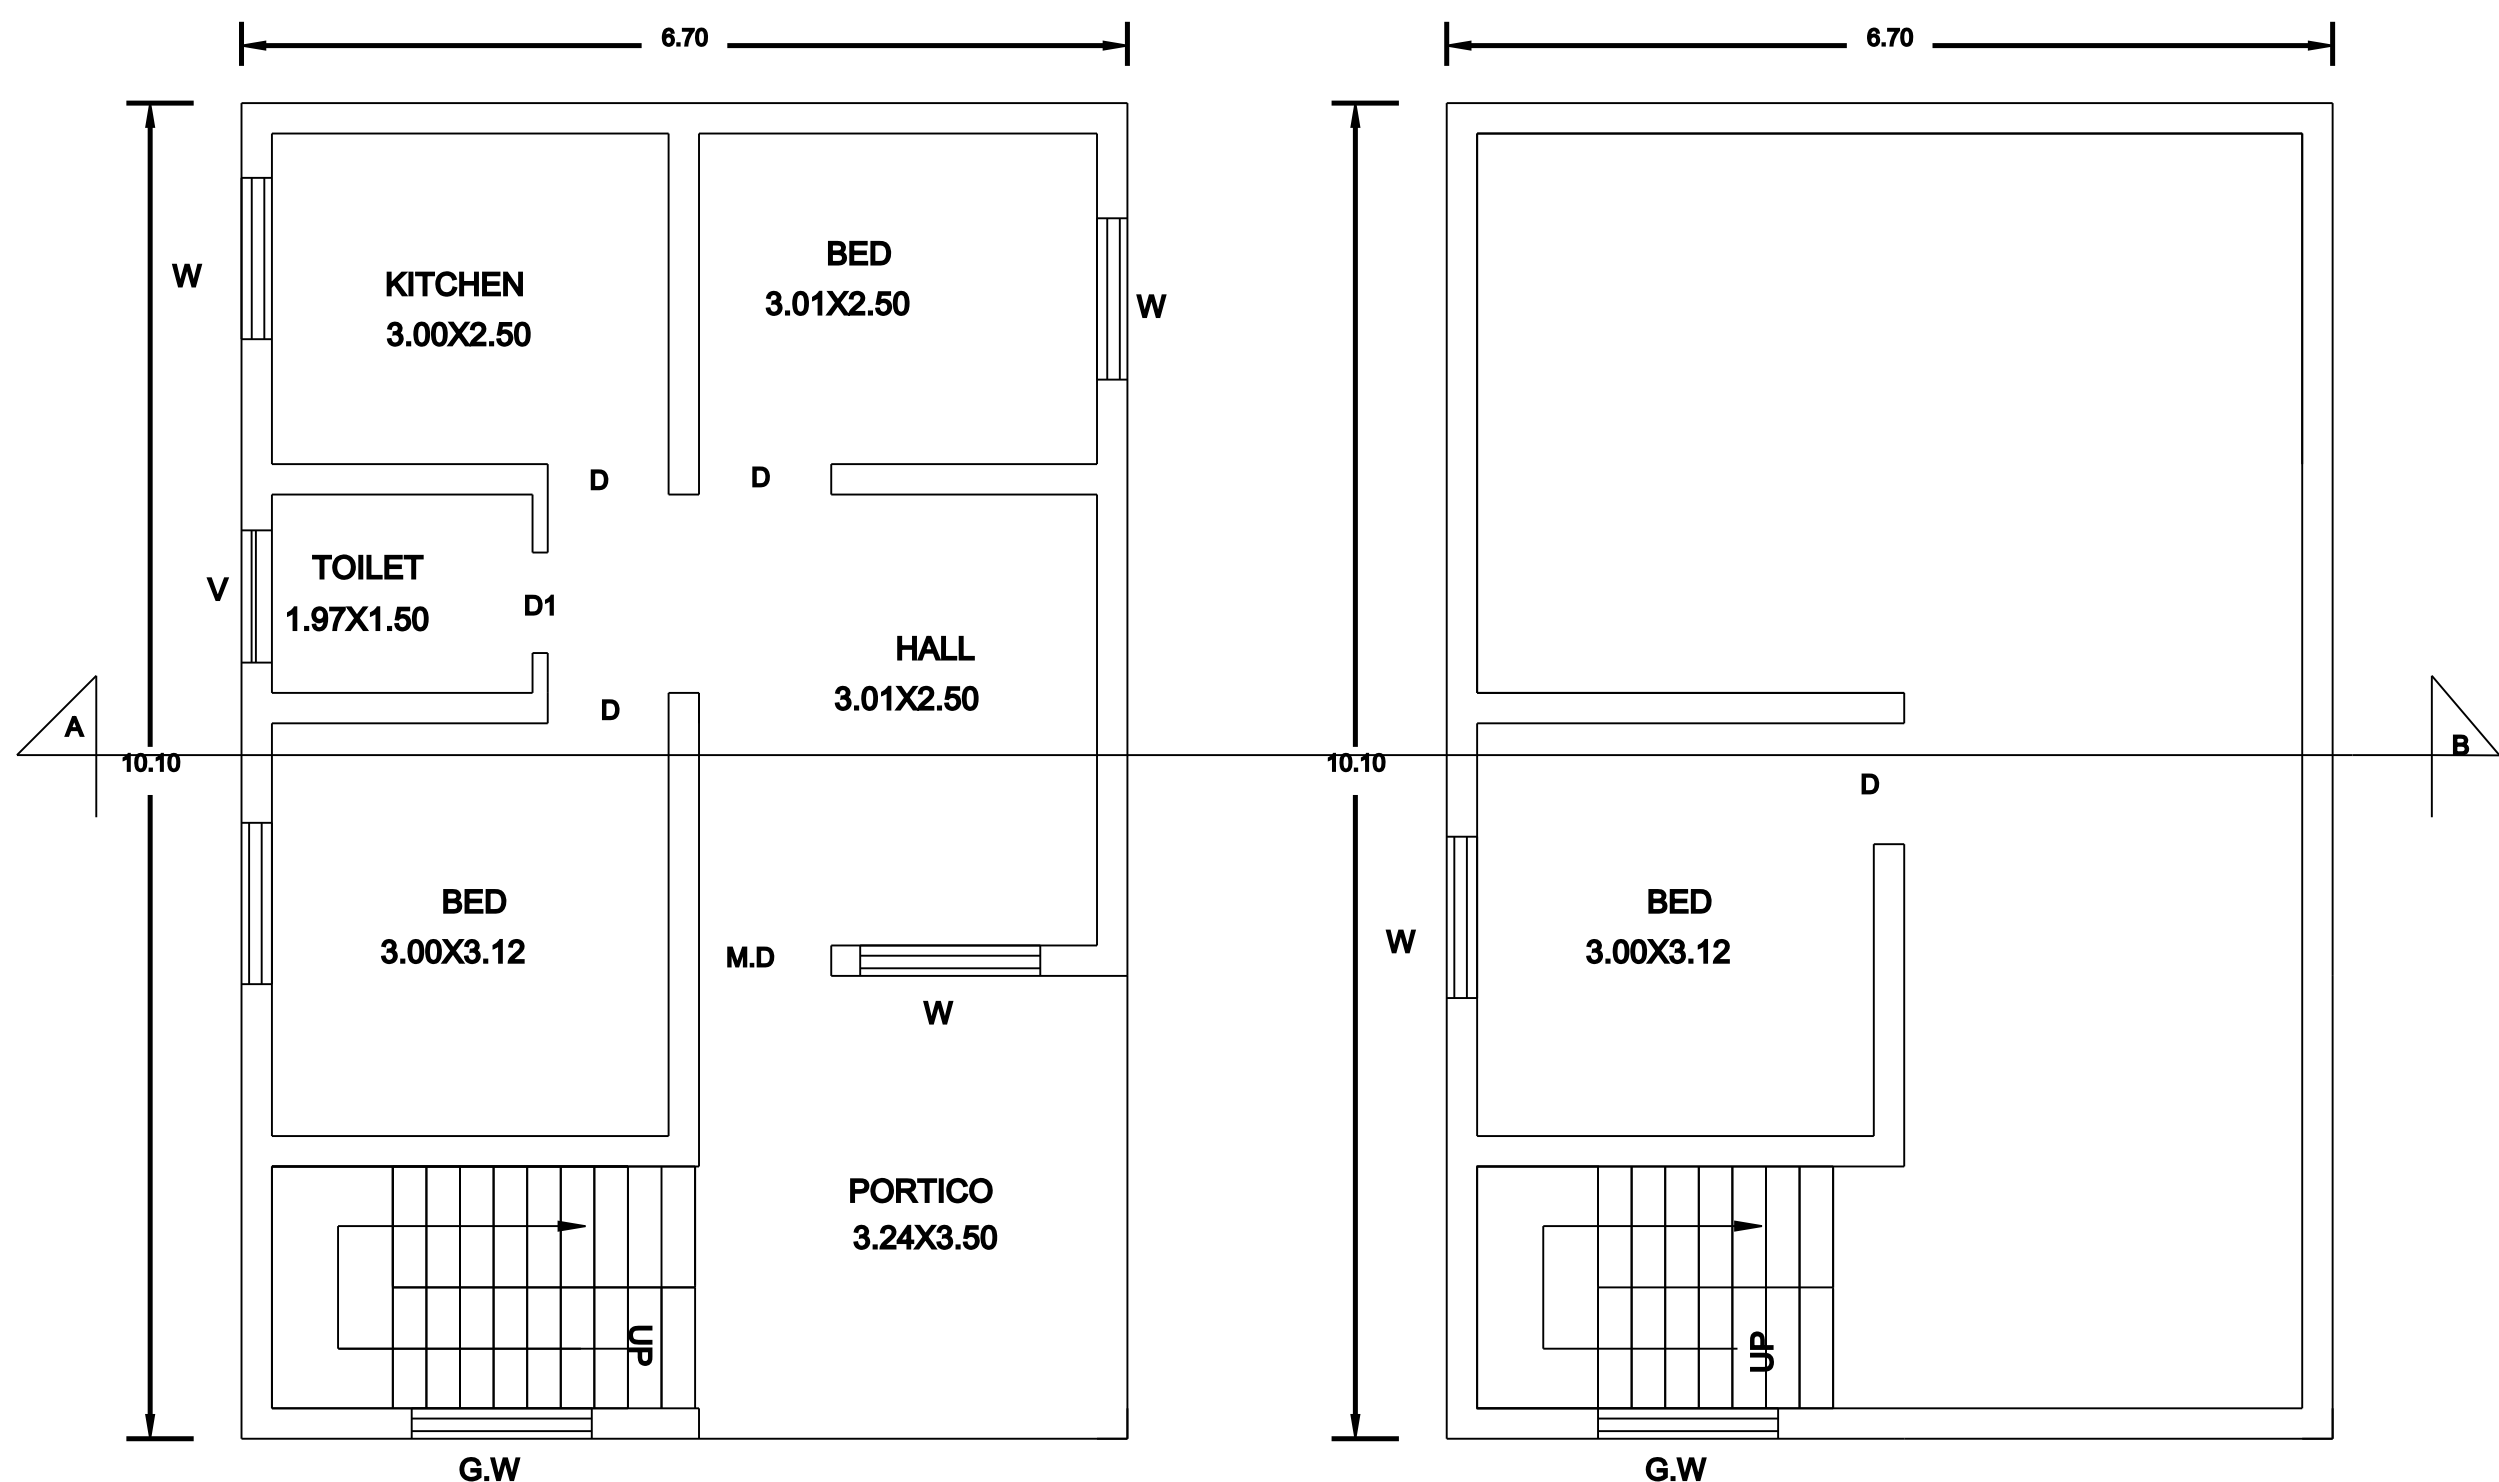
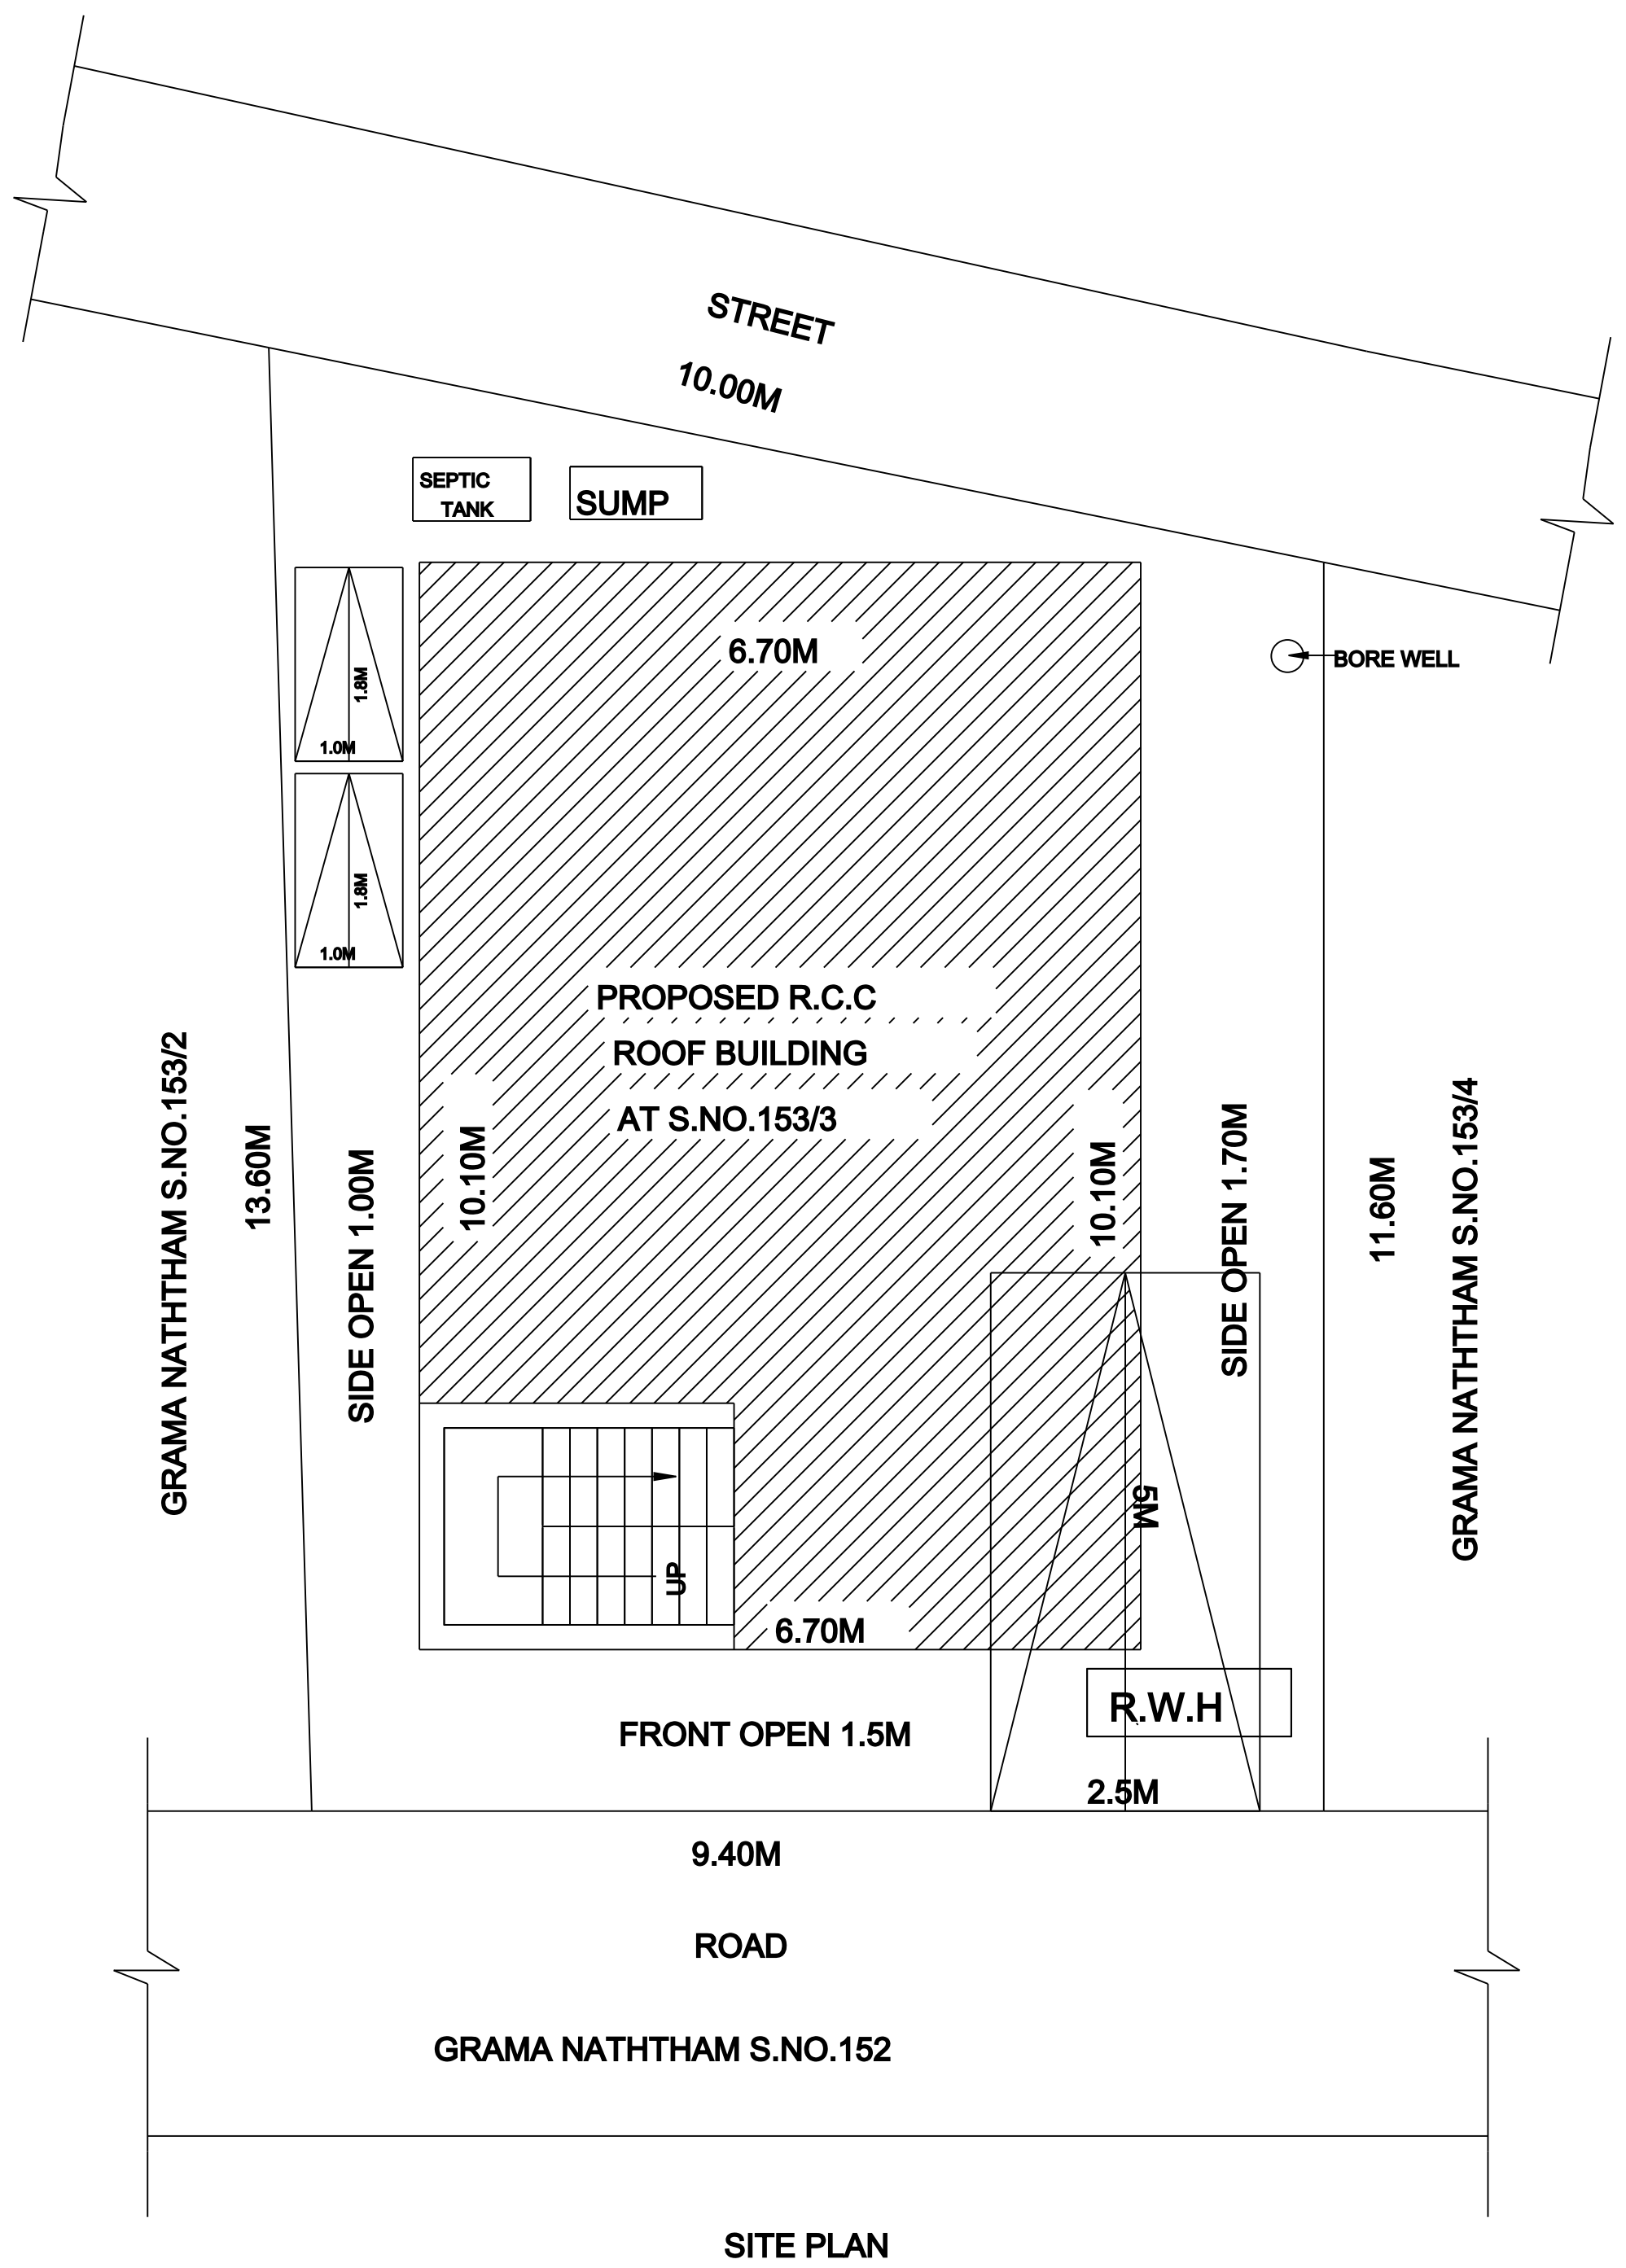
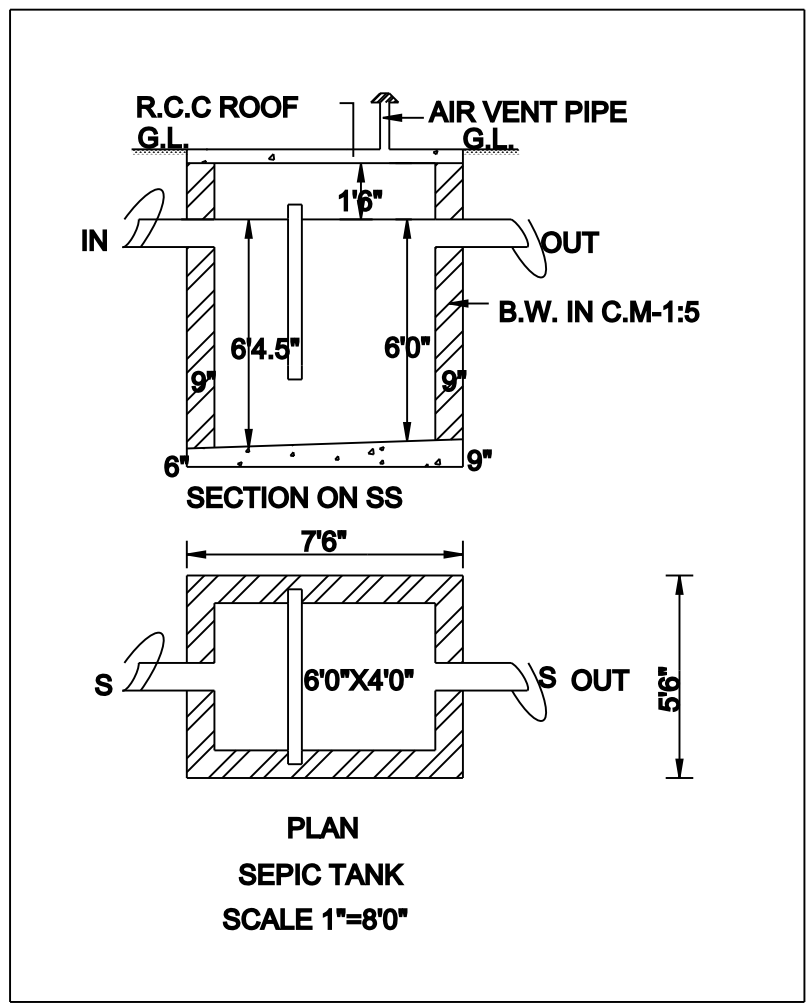
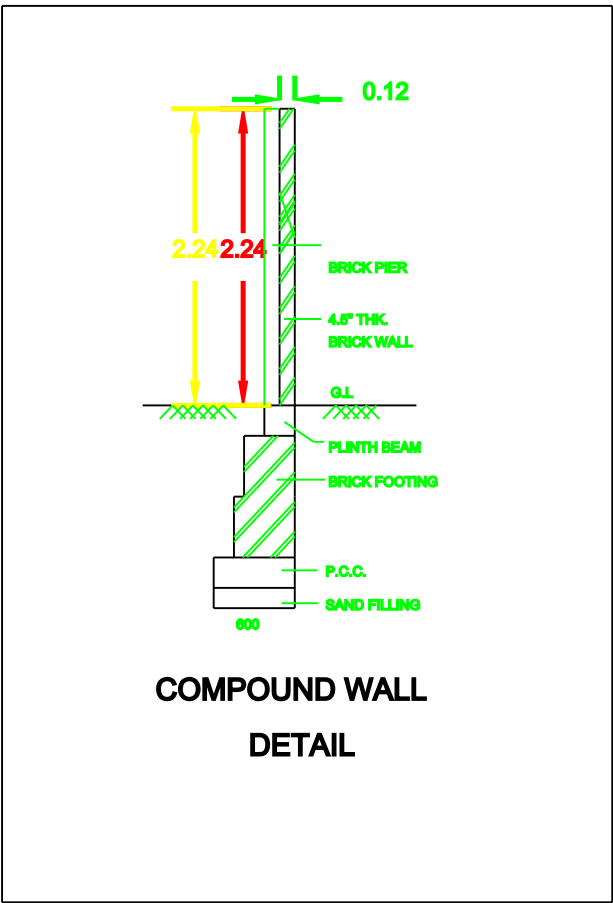
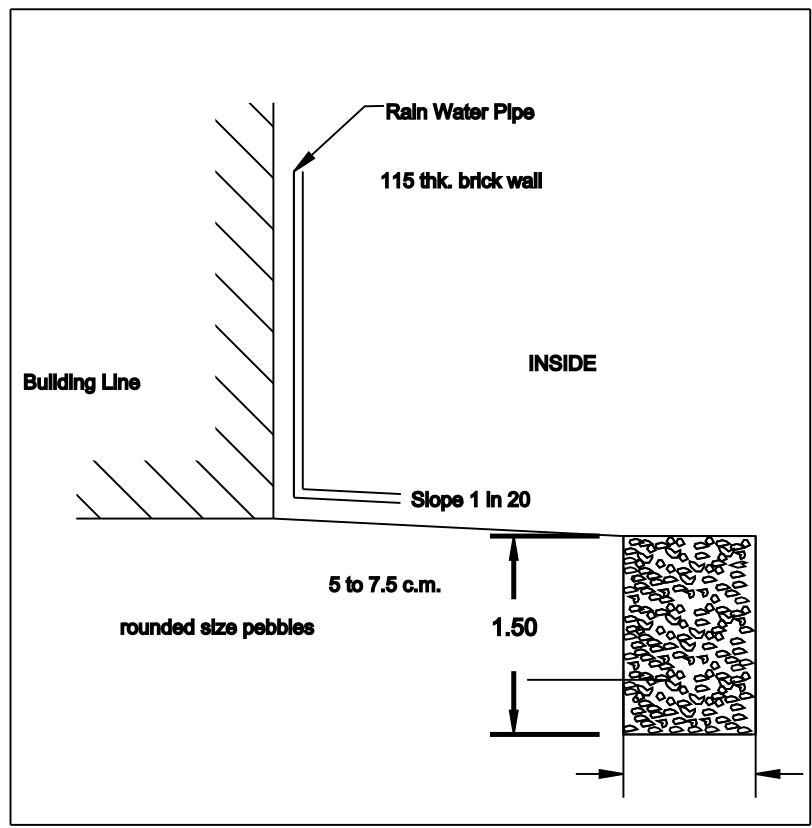
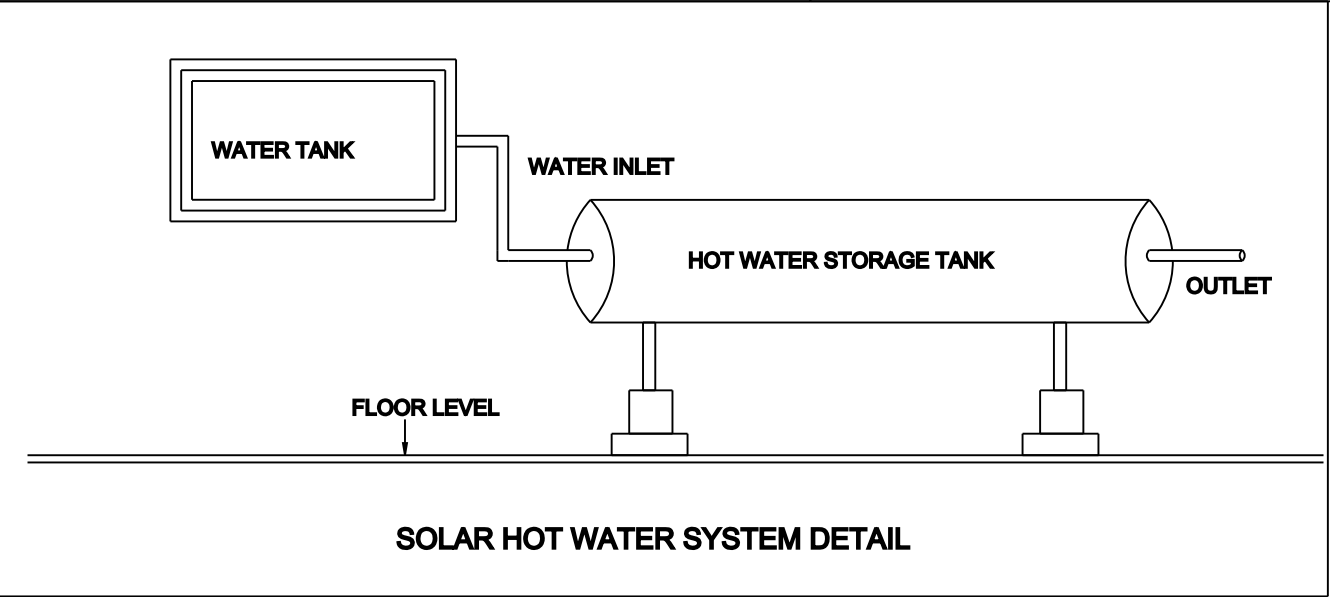


PLAN SHOWING THE PROPOSED CONSTRUCTION OF R.C.C ROOF GROUND AND
FIRST FLOOR RESIDENTIAL BUILDING AT S.NO.153/3,BAJANAI KOVIL STREET,
V.NO.22 SIRUKAVERIPAKKAM VILLAGE ,KANCHIPURAM TALUK & DISTRICT.

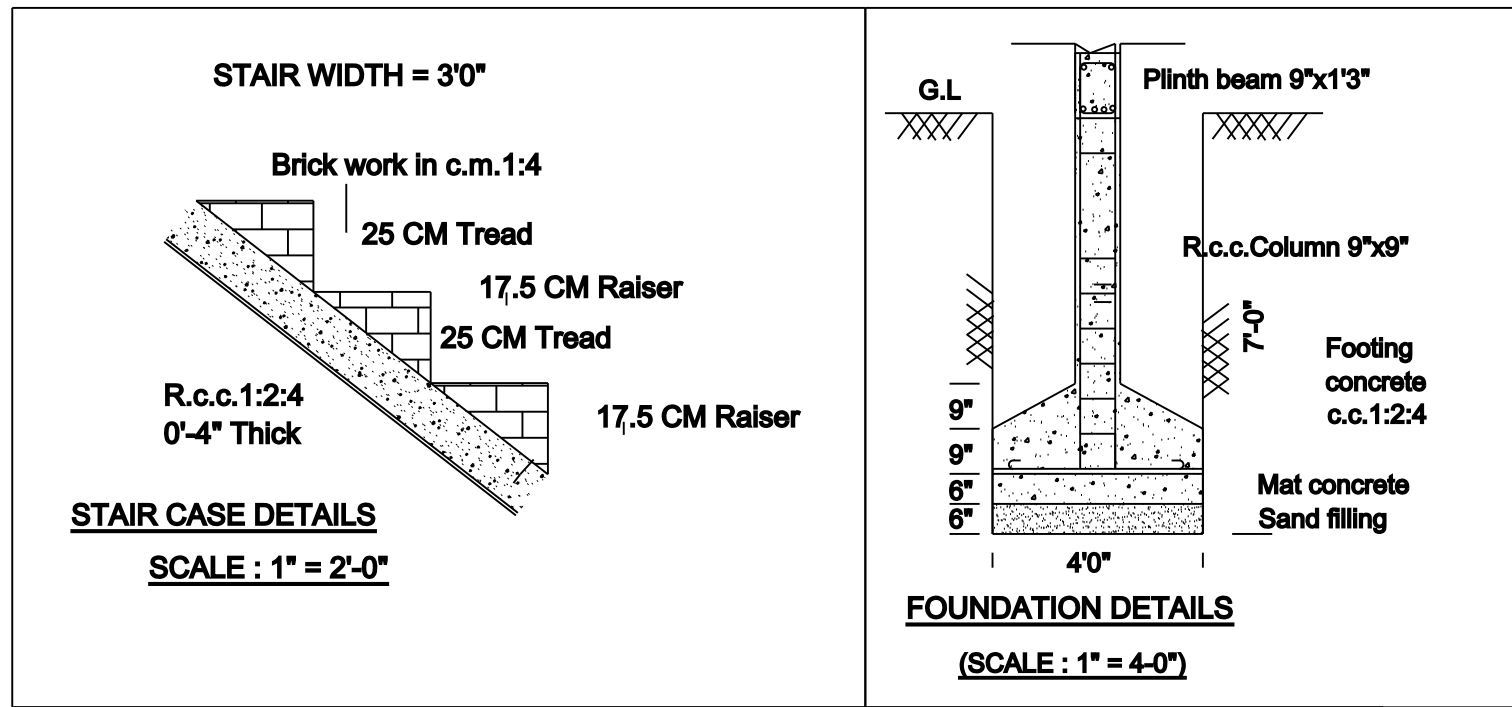


ELEVATION


SECTION ON AB

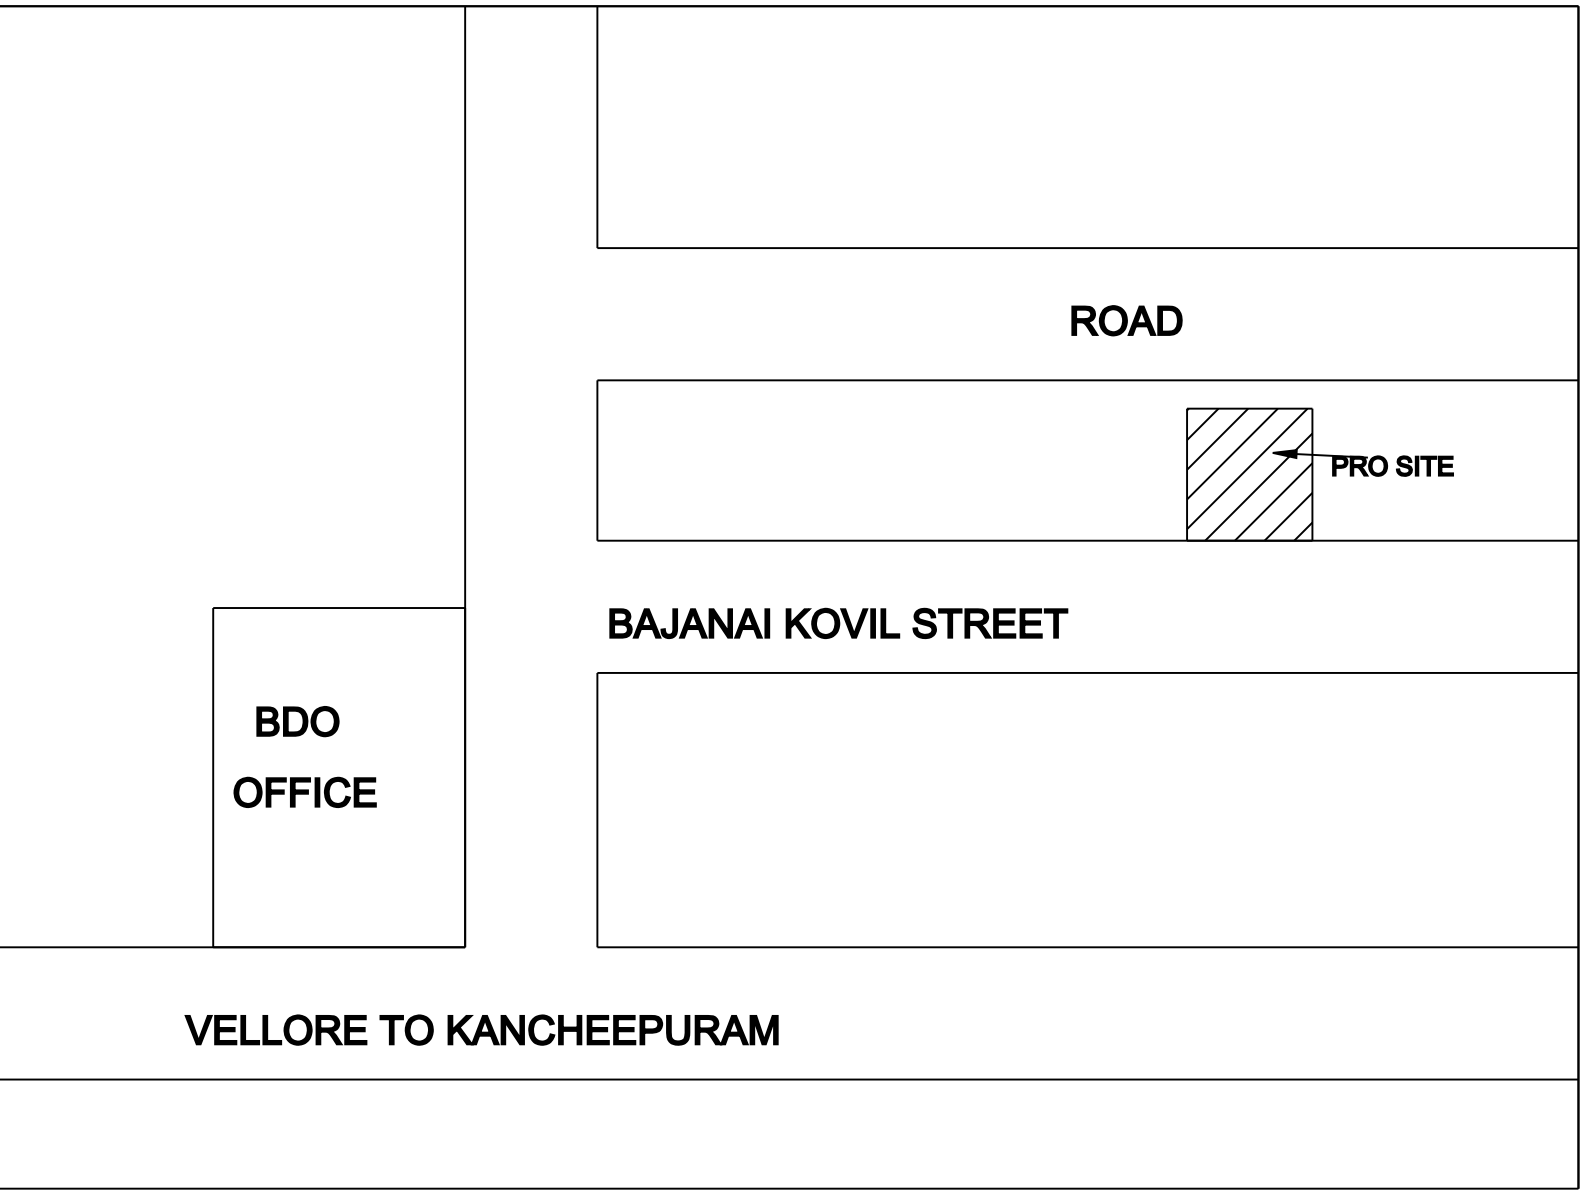


GROUND FLOOR PLAN

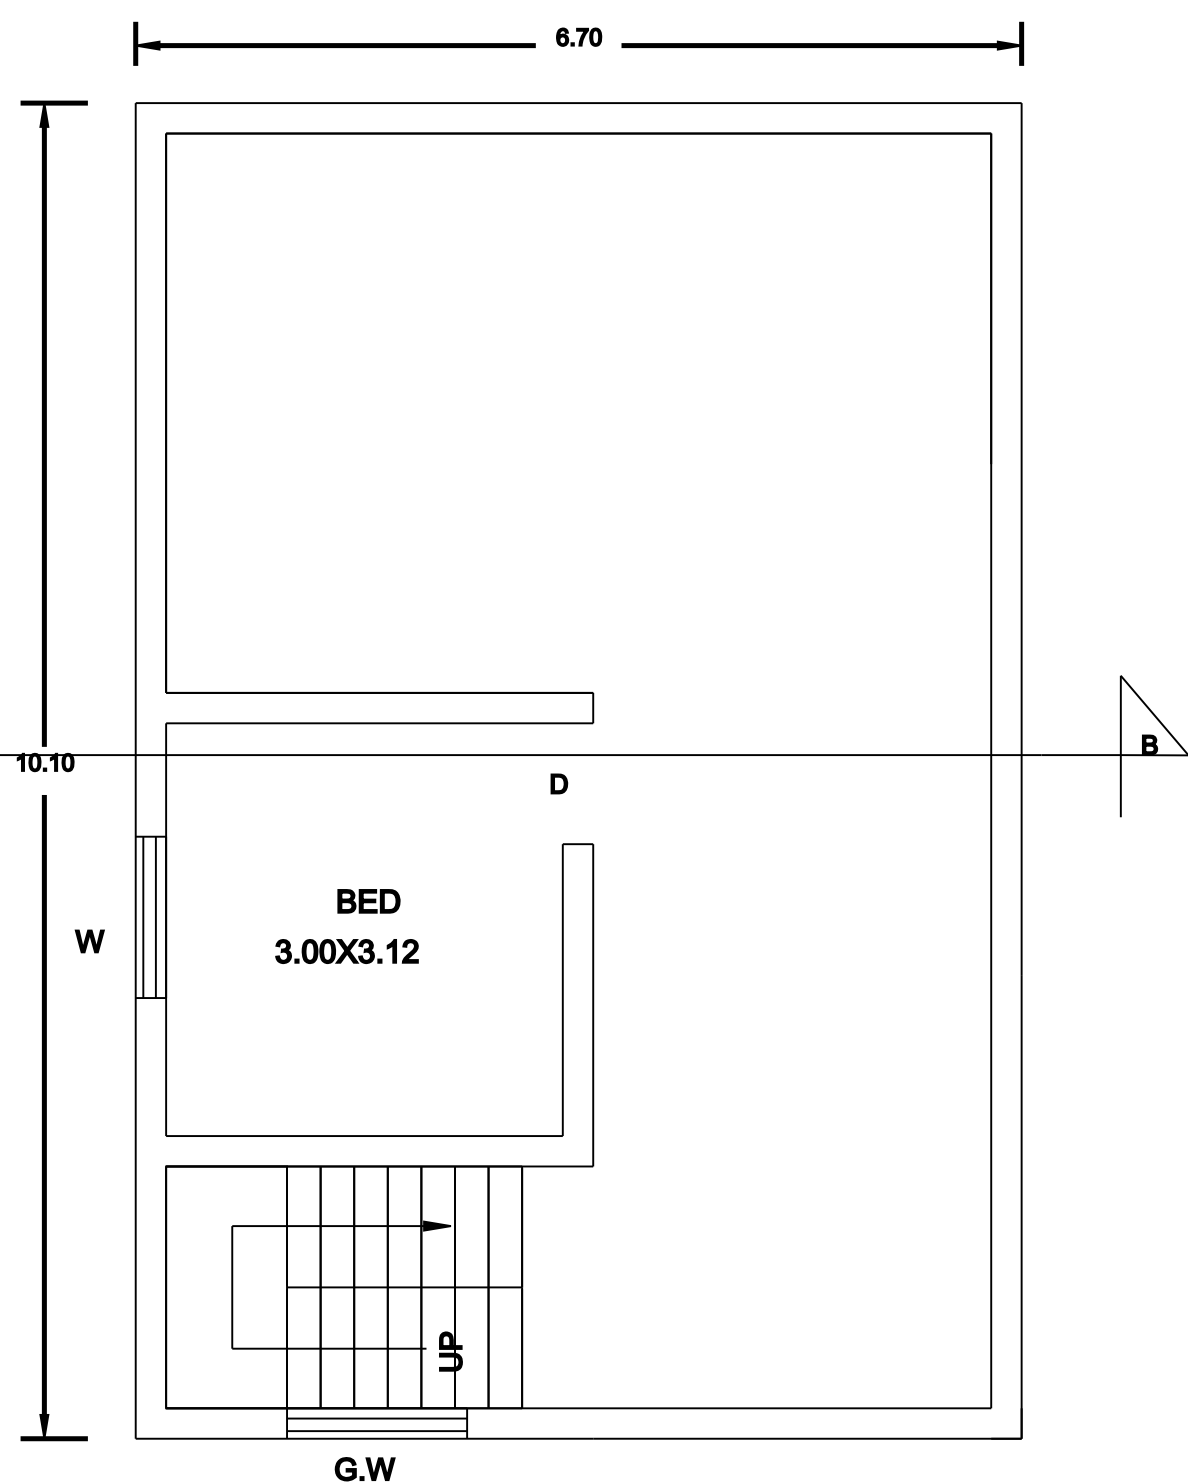

FIRST FLOOR PLAN

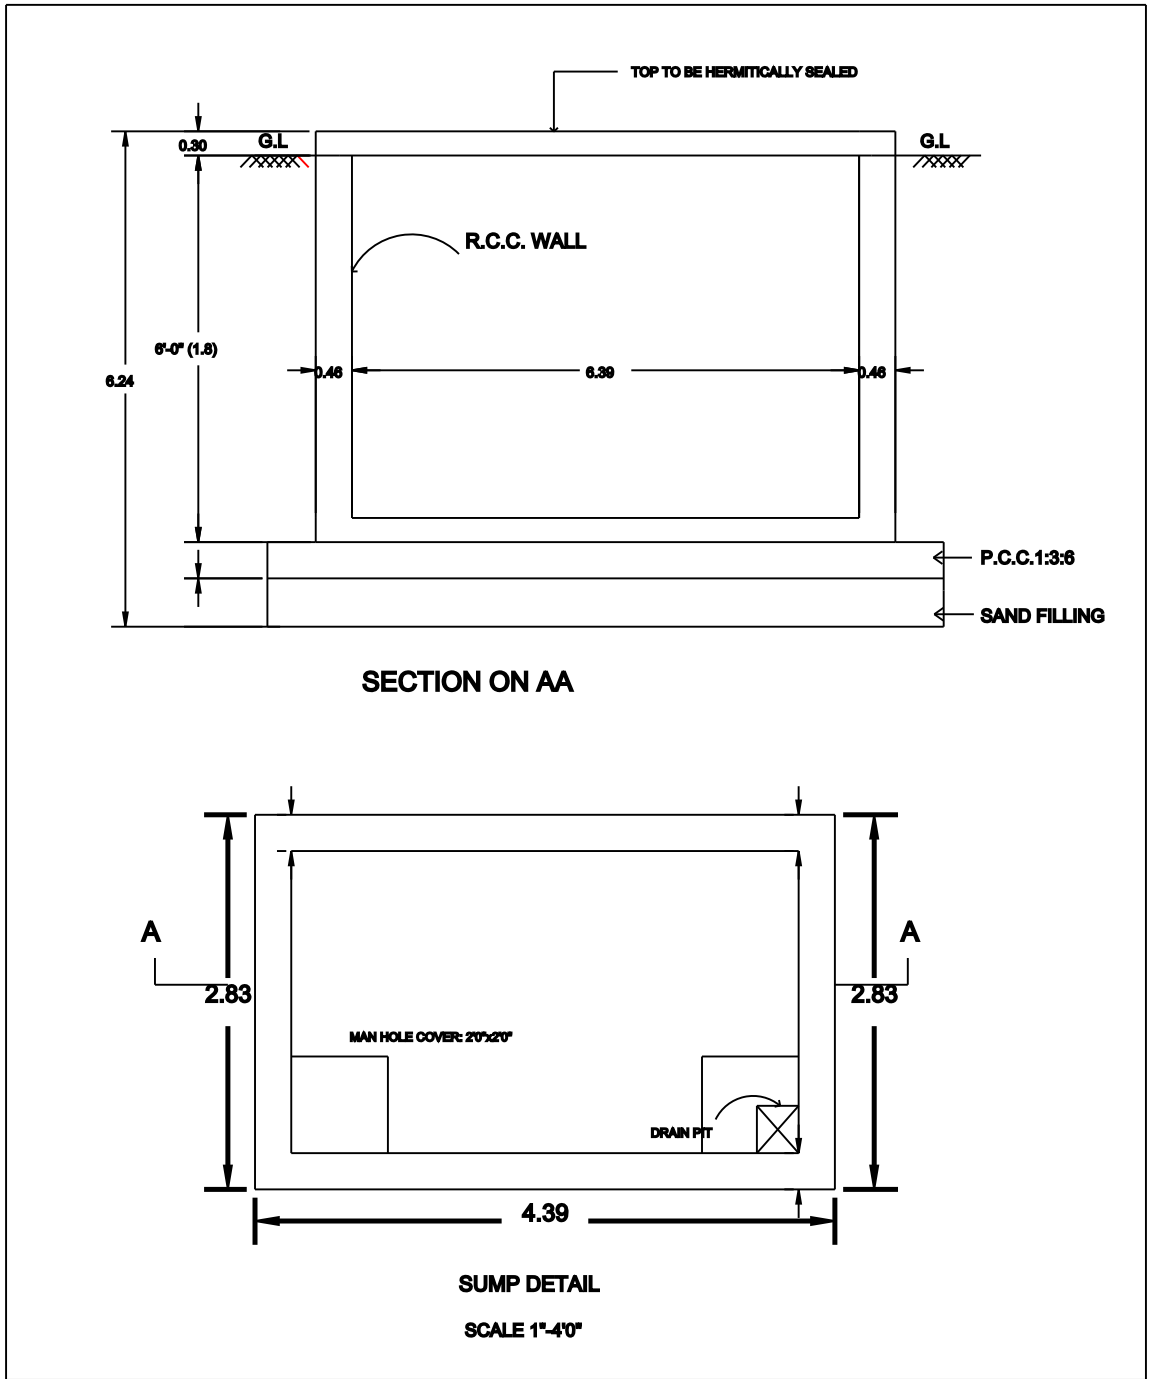

SECTION ON AA

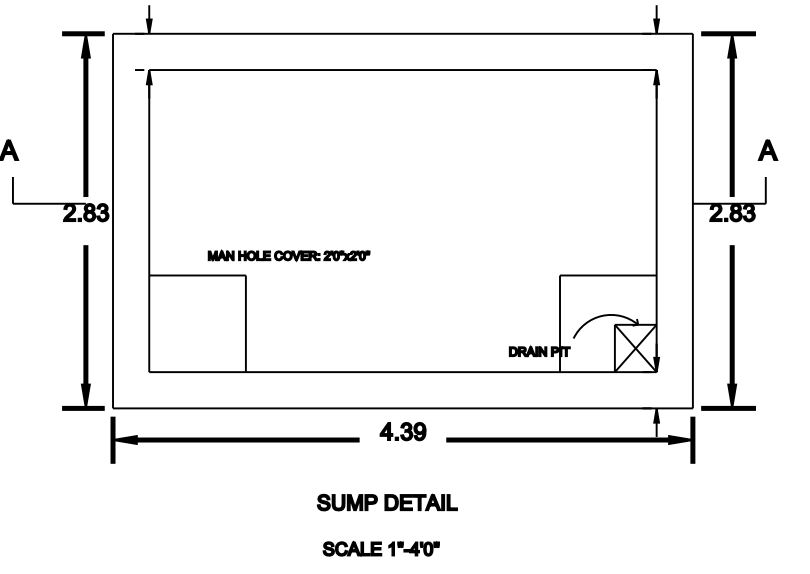

SUMP DETAIL

FOR OFFICE USE :

AREA PARTICULARS:

AREA OF PLOT BOUNDARY

(AS PER FMB)

1298.00 SQ.FT.

120.73 SQ.M.

AREA OF PLOT BOUNDARY

(AS PER DOCUMENT)

1320.00 SQ.FT.

122.67 SQ.M.

AREA OF PROPOSED

R.C.C. ROOF BUILDING (G.F)

728.00 SQ.FT.

67.67 SQ.M.

AREA OF PROPOSED

R.C.C. ROOF BUILDING (F.F)

210.00 SQ.FT.

19.51 SQ.M.

TOTAL R.C.C ROOF AREA

938.00 SQ.FT.

87.18 SQ.M.

AREA OF OPEN

571.00 SQ.FT.

53.07 SQ.M.

JOINERY DETAILS:

MAIN DOOR

M.D.

1.00 x 2.13

DOOR

D

0.91 x 2.13

DOOR

D1

0.78 x 2.13

WINDOW

W

1.22 x 1.37


VENTILATOR

V

1.00 x 0.75

NOTE:


PLOT BOUNDARY

 

PROPOSED R.C.C ROOF BUILDING



ROAD

 

SCALE 1:100

OWNER'S SIGN:

