


PATTA NO: 1701, V.NO: 34, SANTHAVELLORE VILLAGE, SRIPERUMBUDUR TALUK, KANCHEEPURAM DISTRICT.

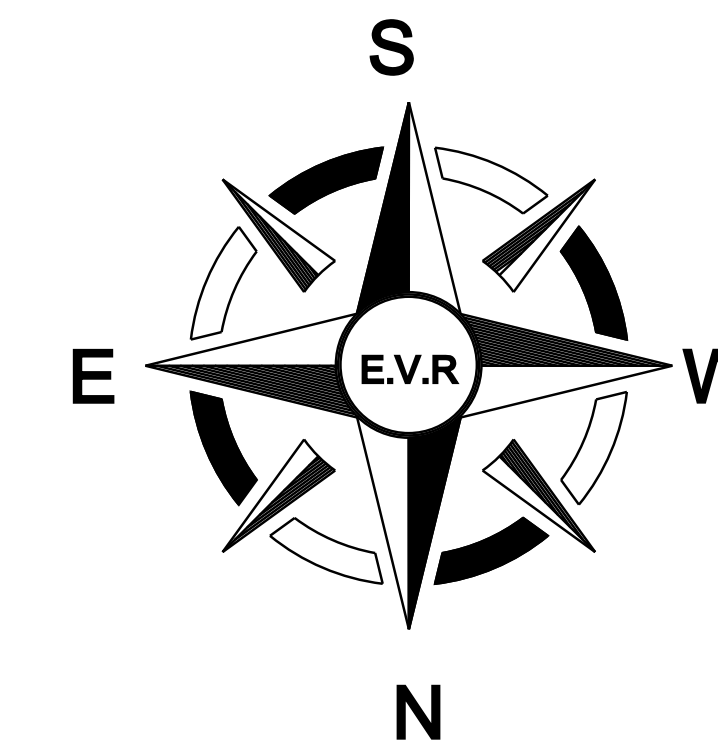


JOINERY DETAILS:		
GRILL GATE	GG	12'0"x5'0"
ROLLING SHUTTER	RS	7'0"x7'0"
DOOR	D1	2'6"x7'0"
WINDOW	W	4'0"x4'0"
JOLLY	J	4'0"x4'0"
VENTILATOR	V	3'0"x2'0"

COMPOUND WALL = 39.4M+76M = 115.4M





PLOT COVERAGE = 24.56%

EXISTING ROAD

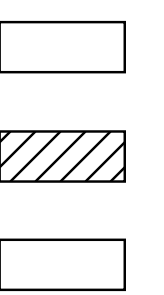


A - mean



ET. E. V. VENKATESAN, D.C.E.,
E.V.R. CONSTRUCTION
 Licensed Building Surveyor
 No. 1/2, Madam Street, Ganapathi Complex,
 KANCHIPURAM - 1. Cell: 9443484050

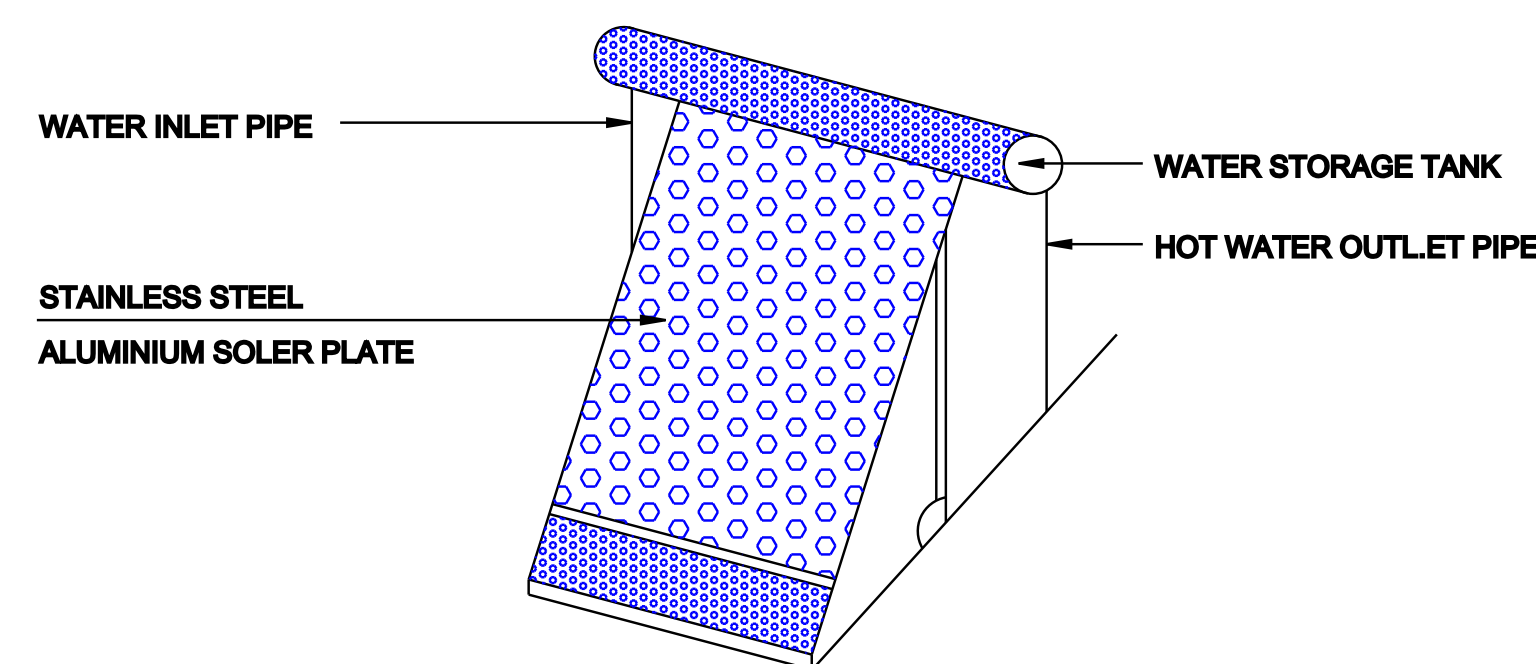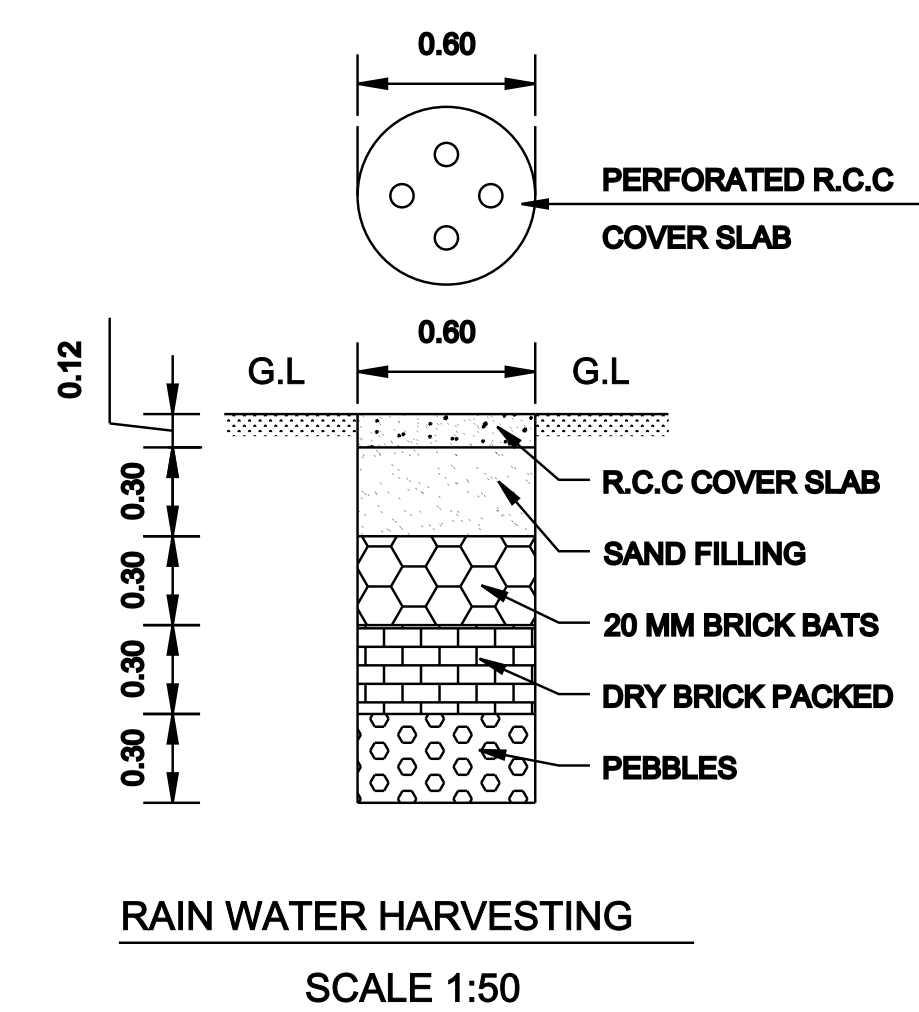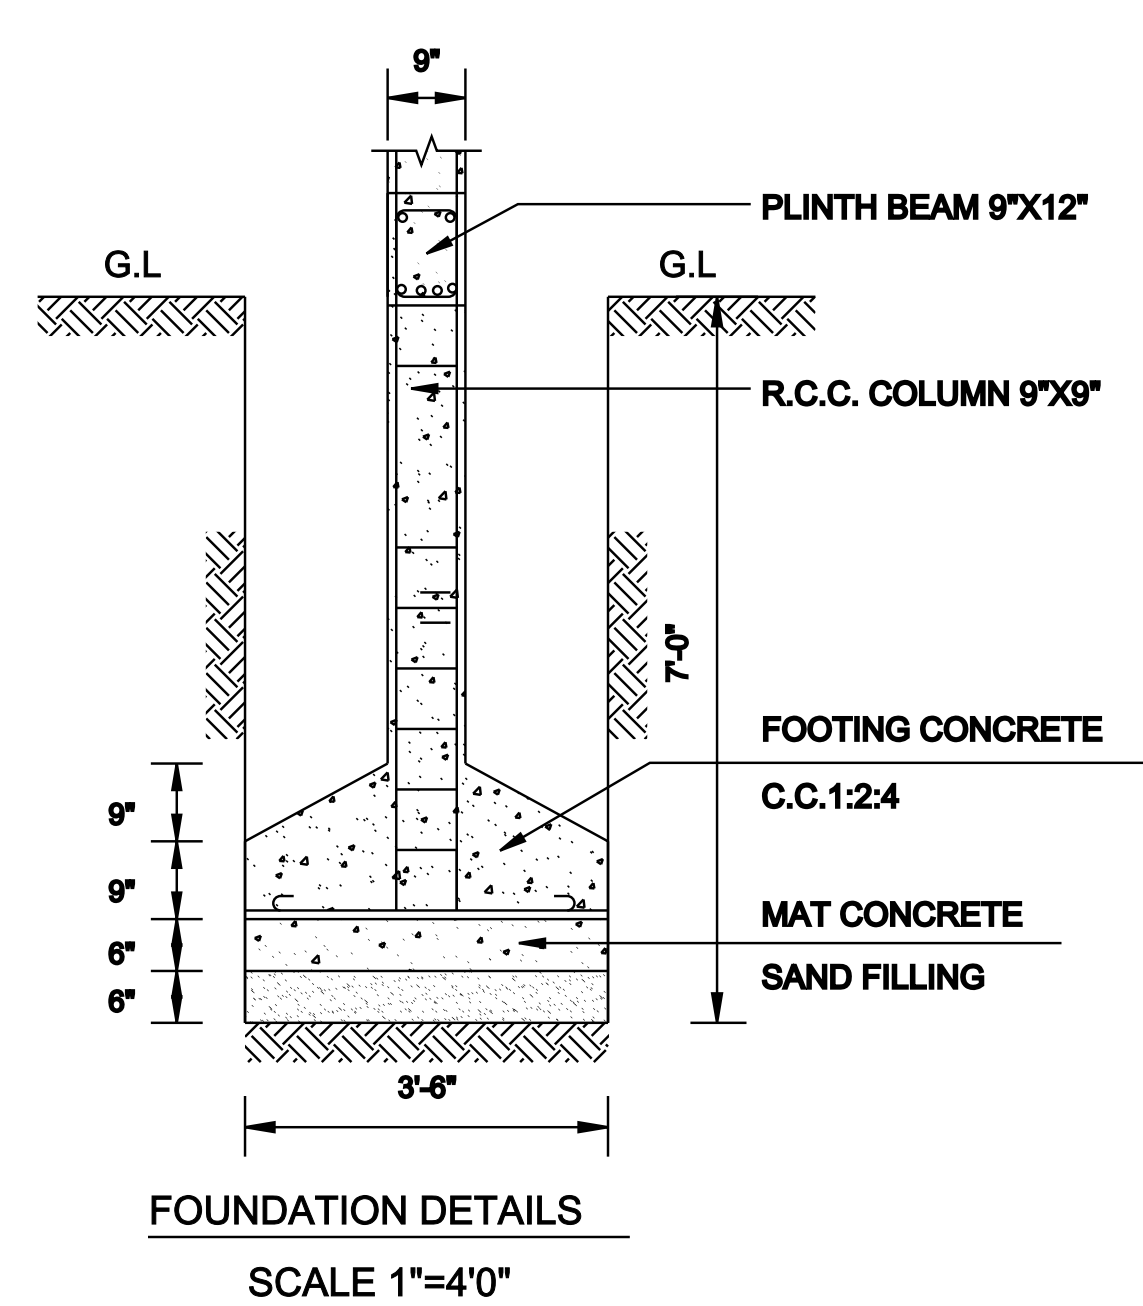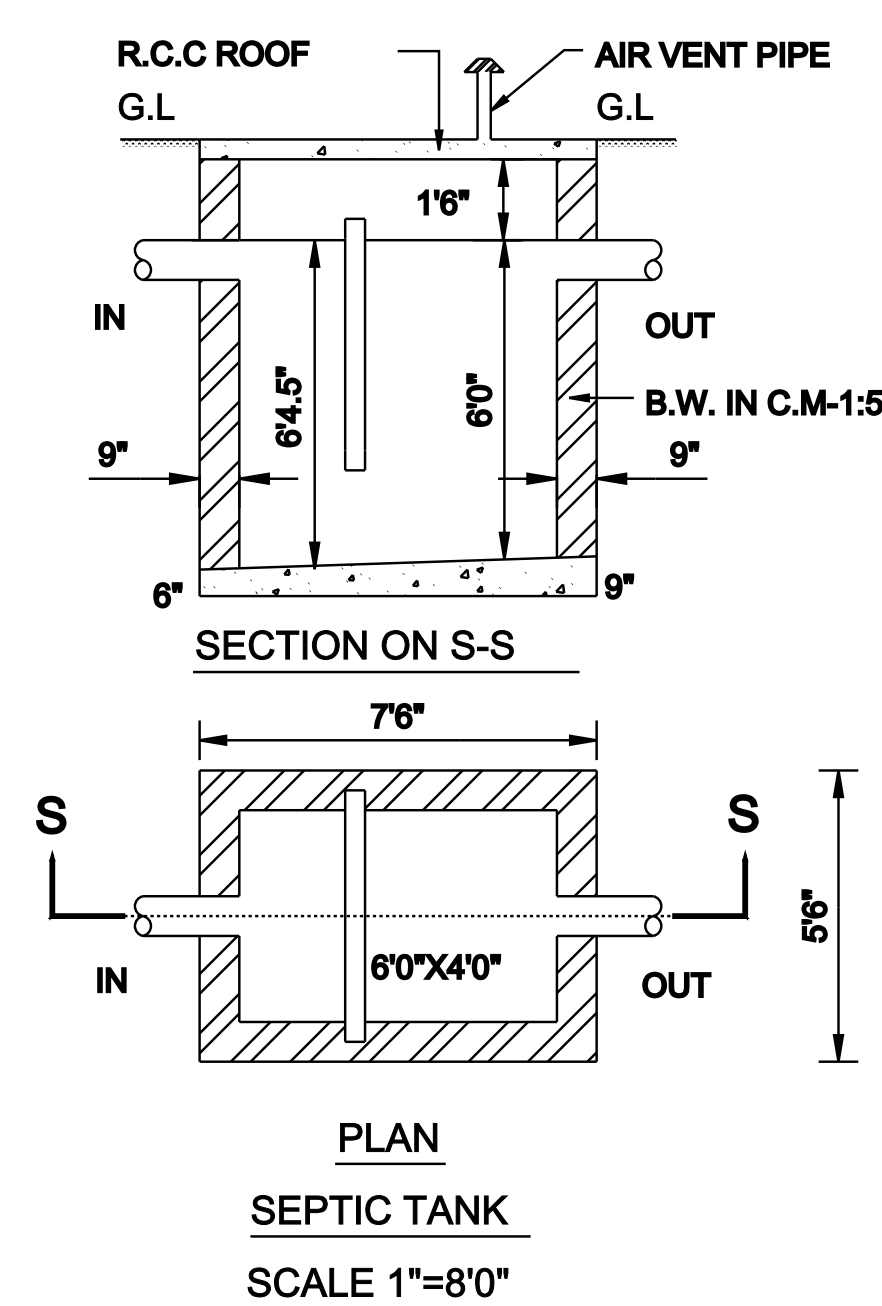


ETER (DOMESTIC MODEL)
TO 100000.Litrs / DAY
P- 90° C
R HEATER PLAN
TO SCALE

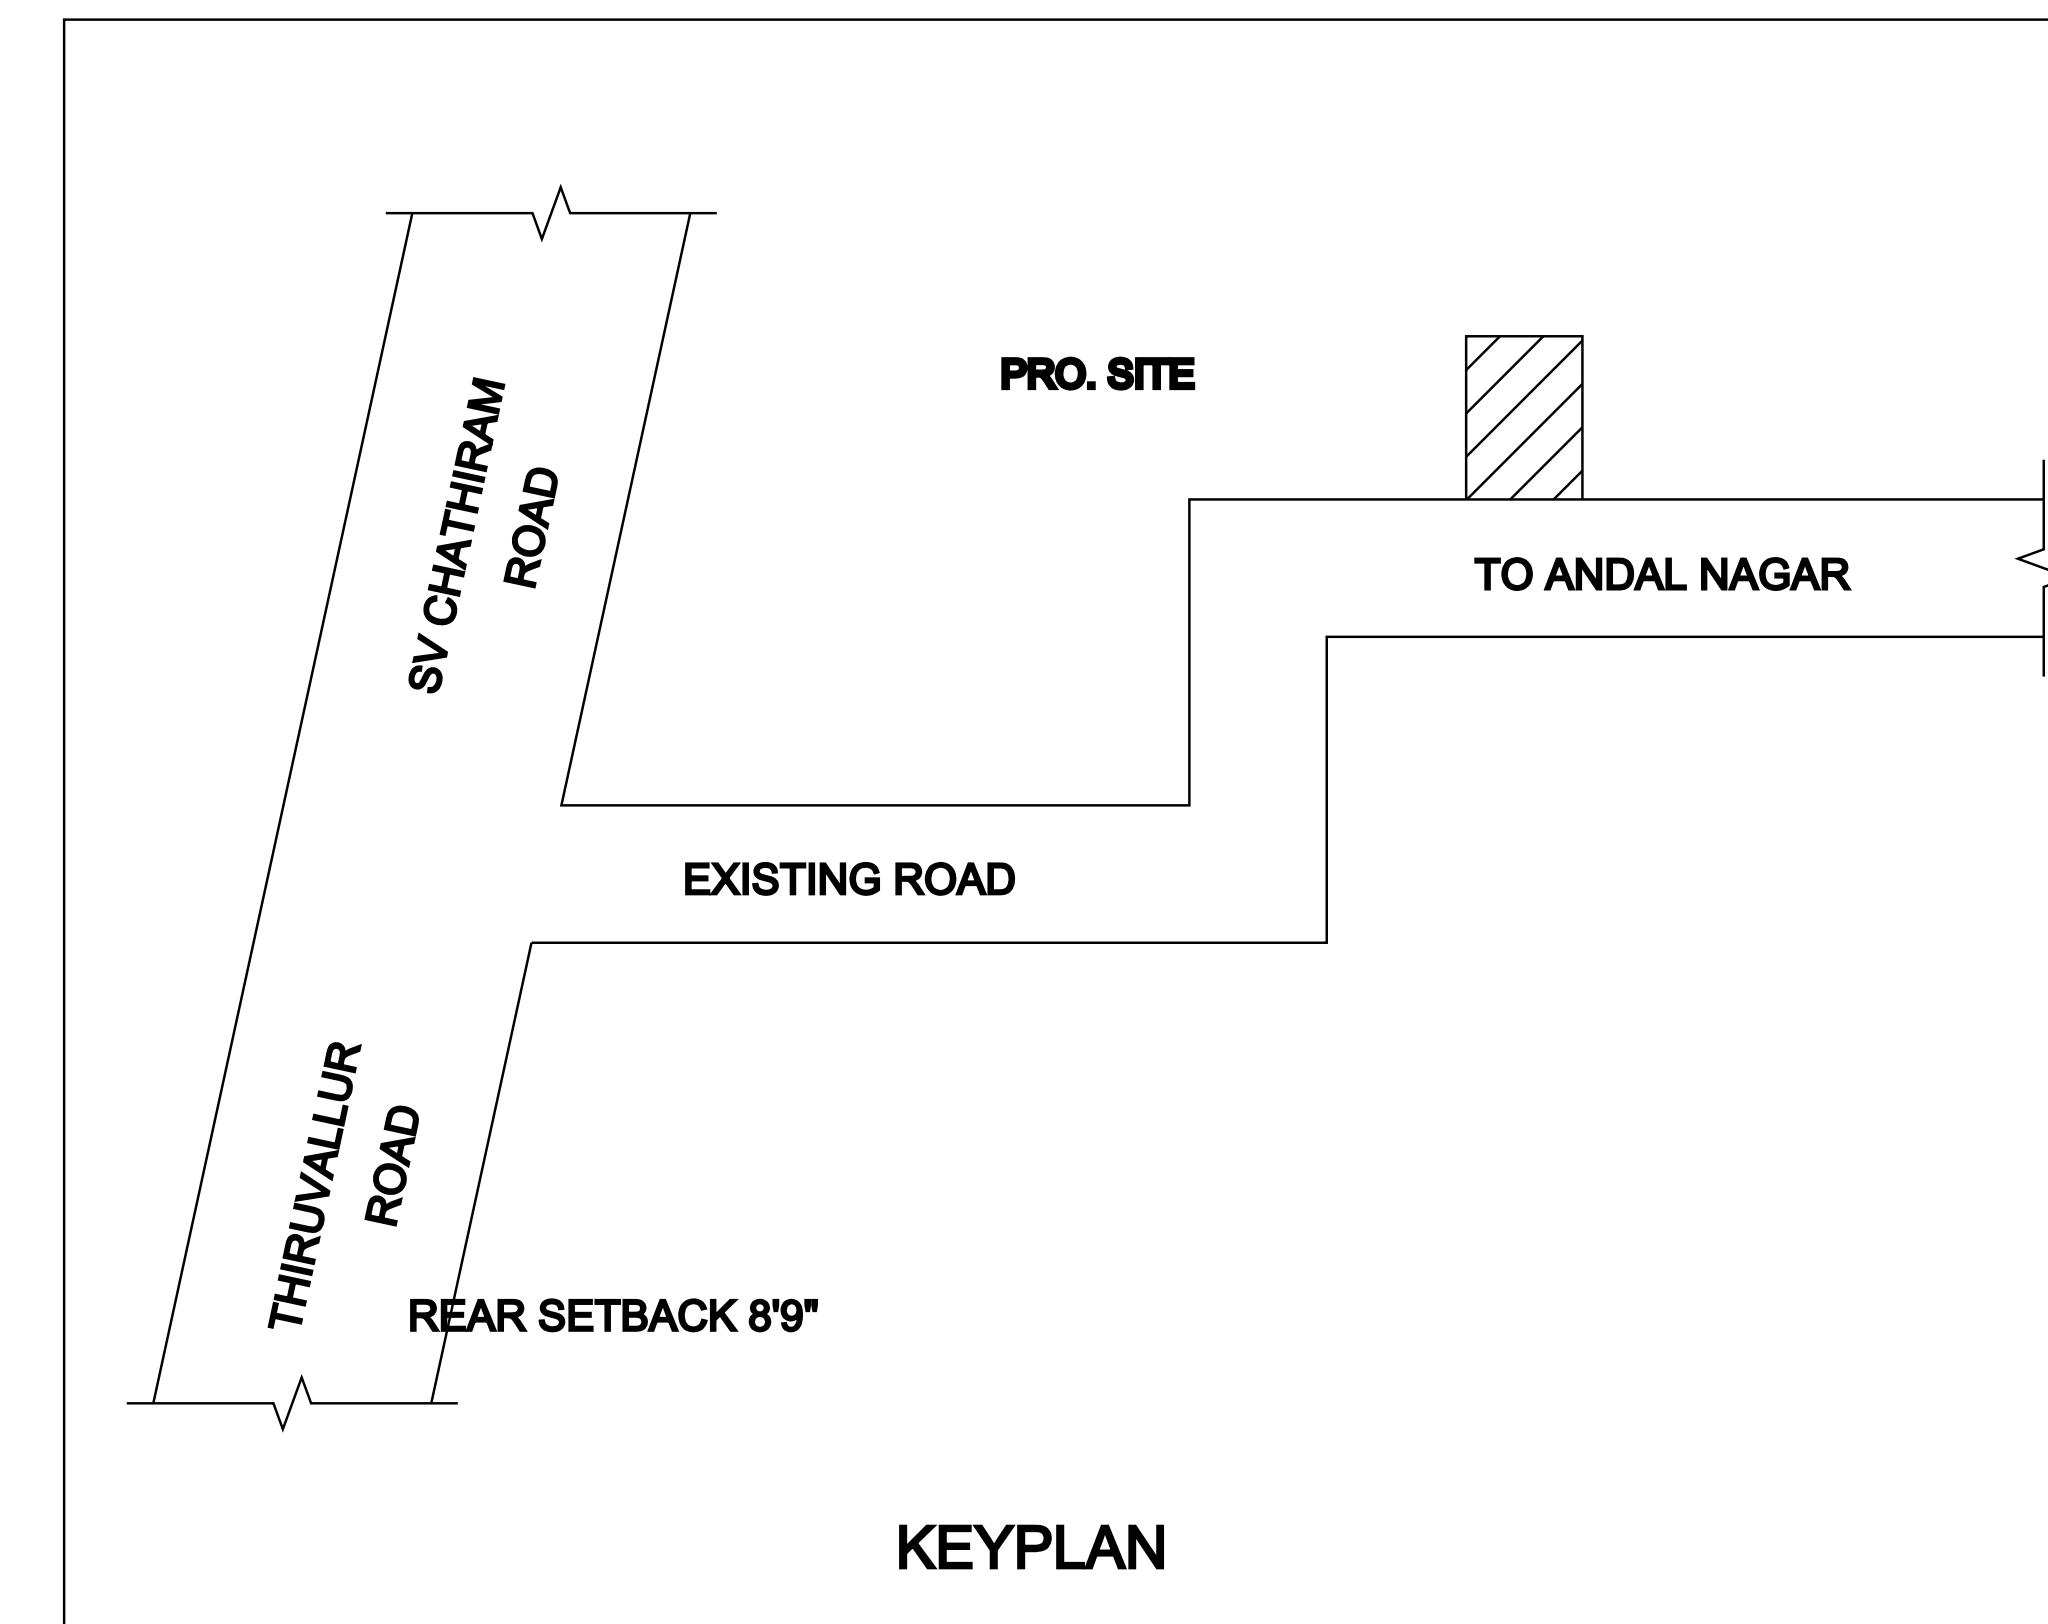

S. NO : 49 (VACANT LAND)
125'9" (38.40M)

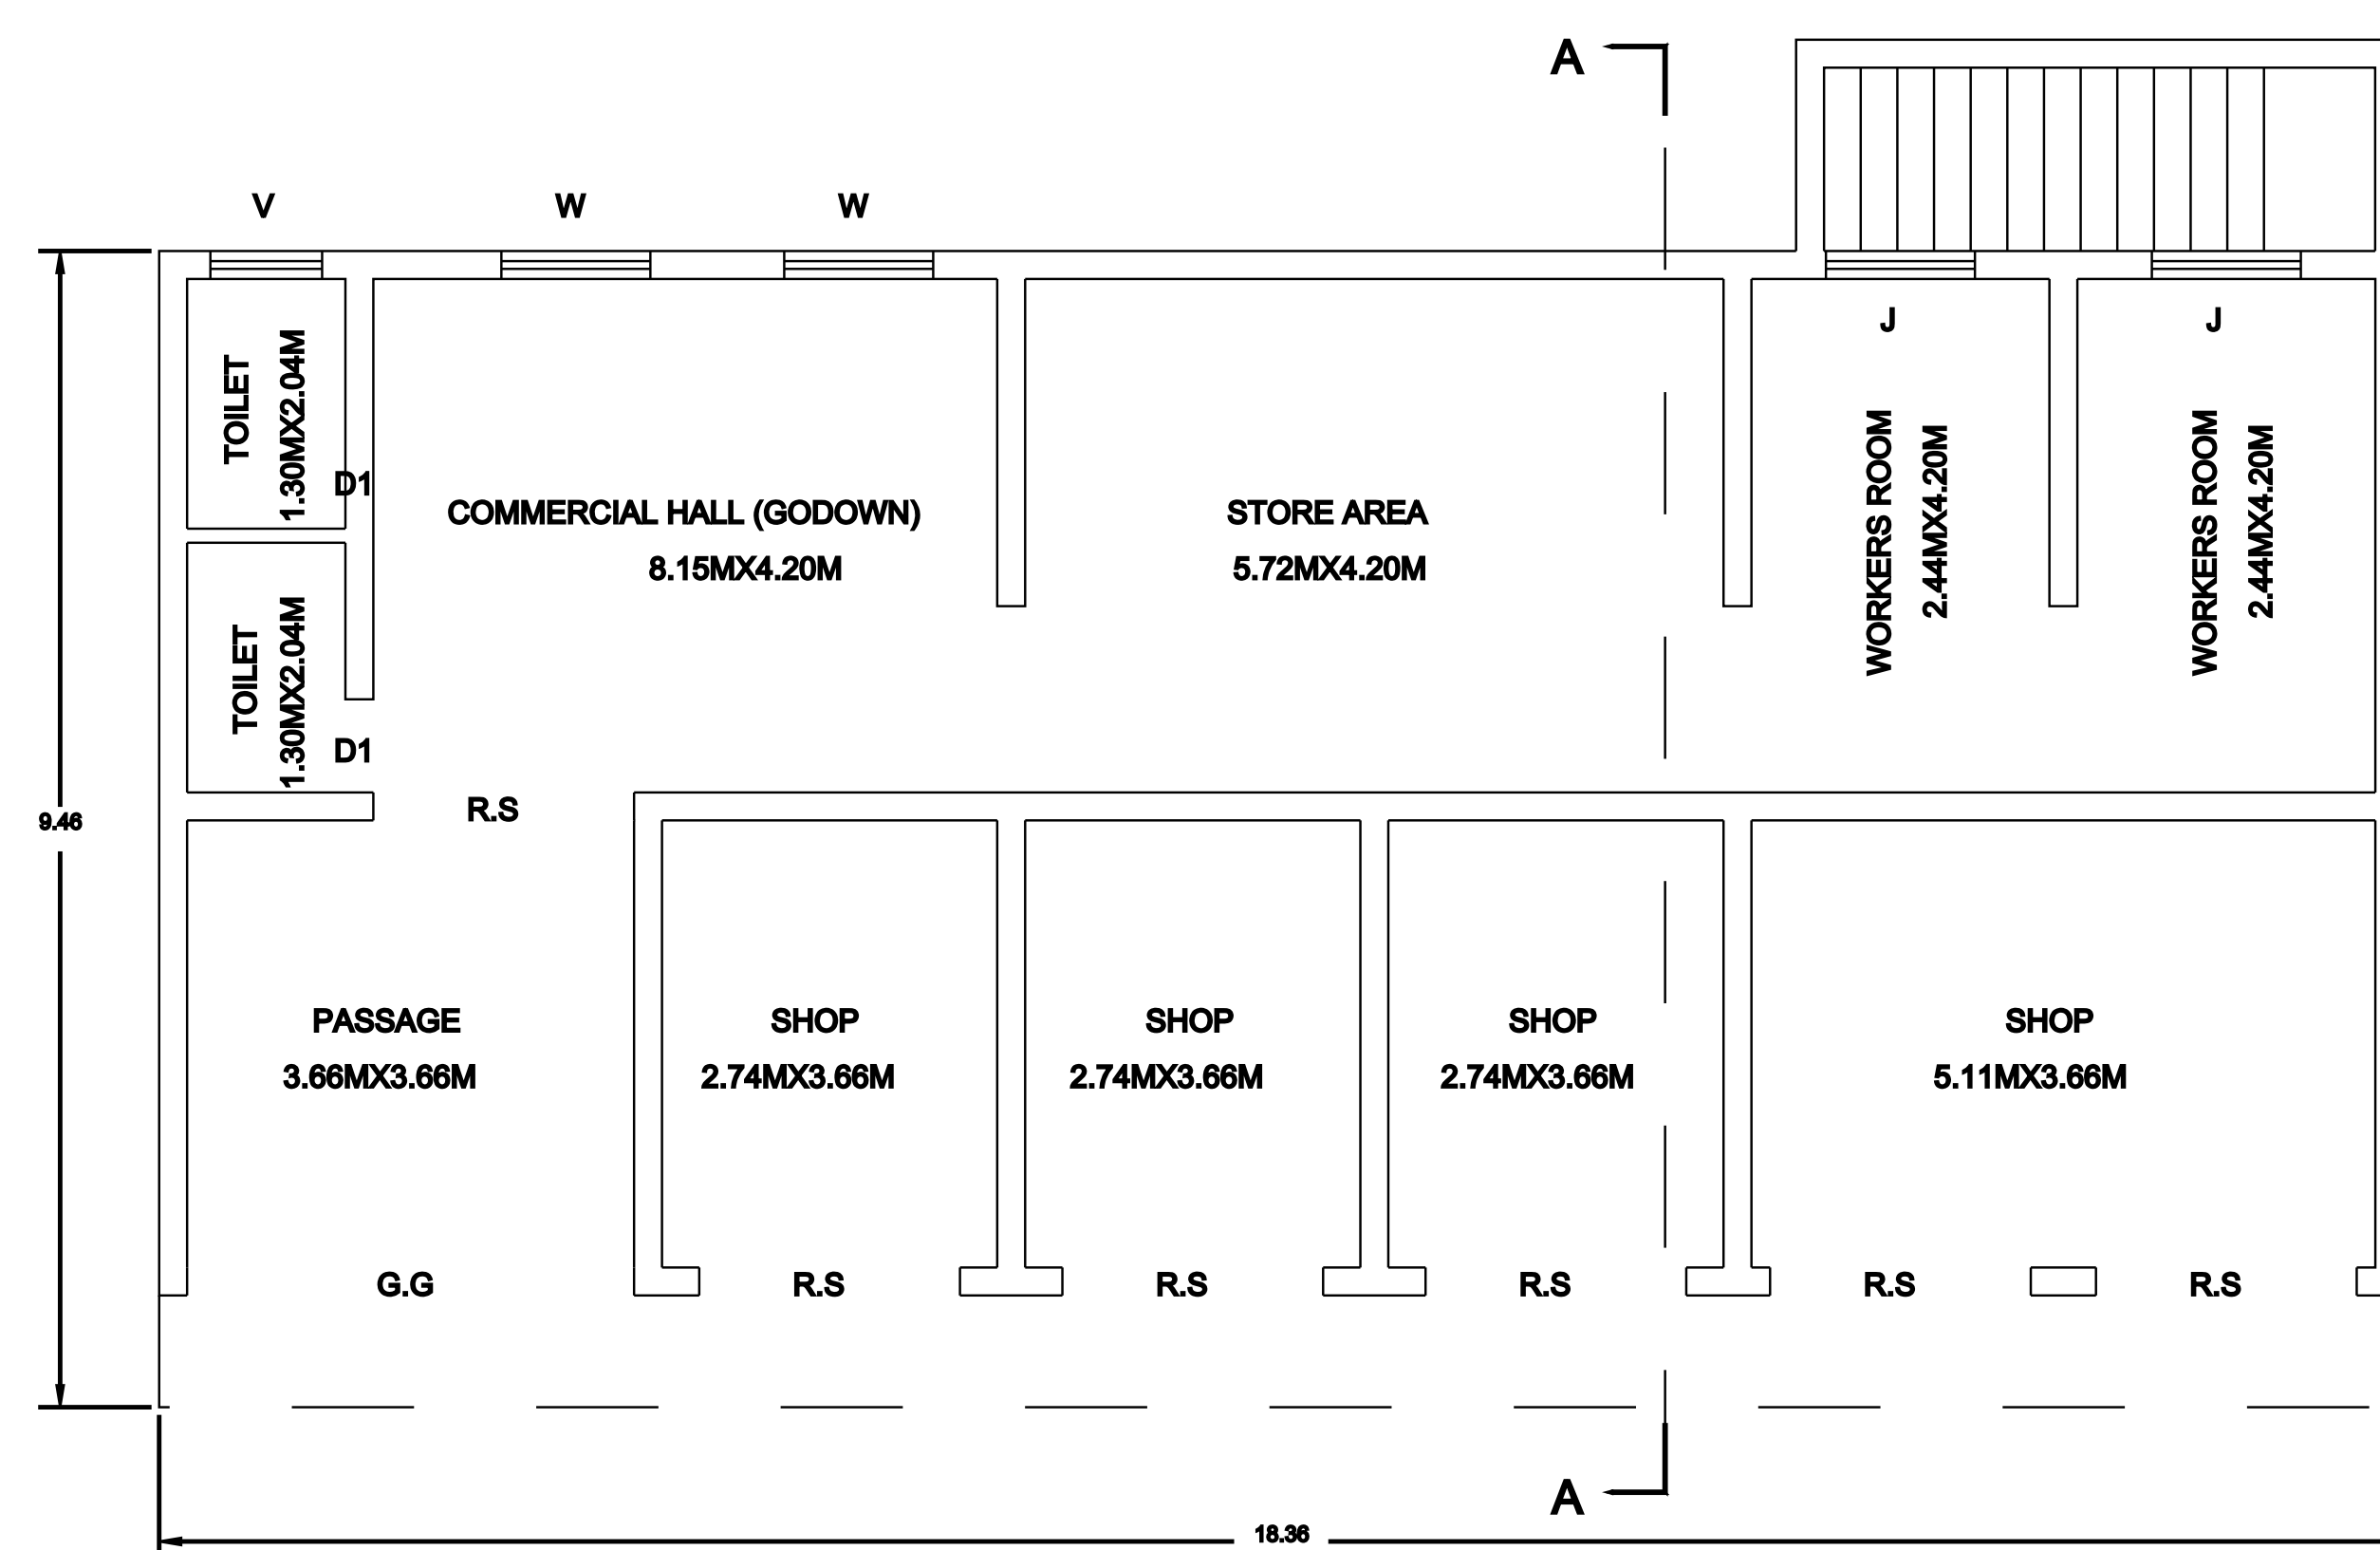


GROUND FLOOR PLAN

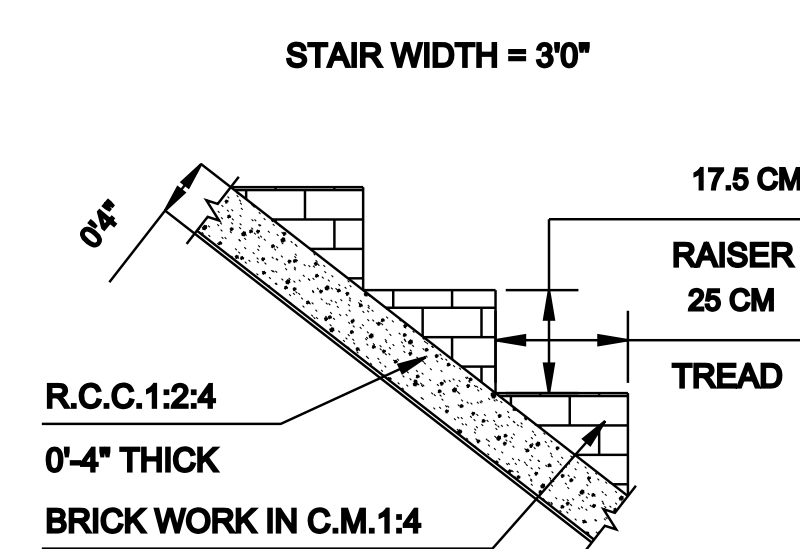

STAIRCASE DETAILS

SCALE 1"=2'0"

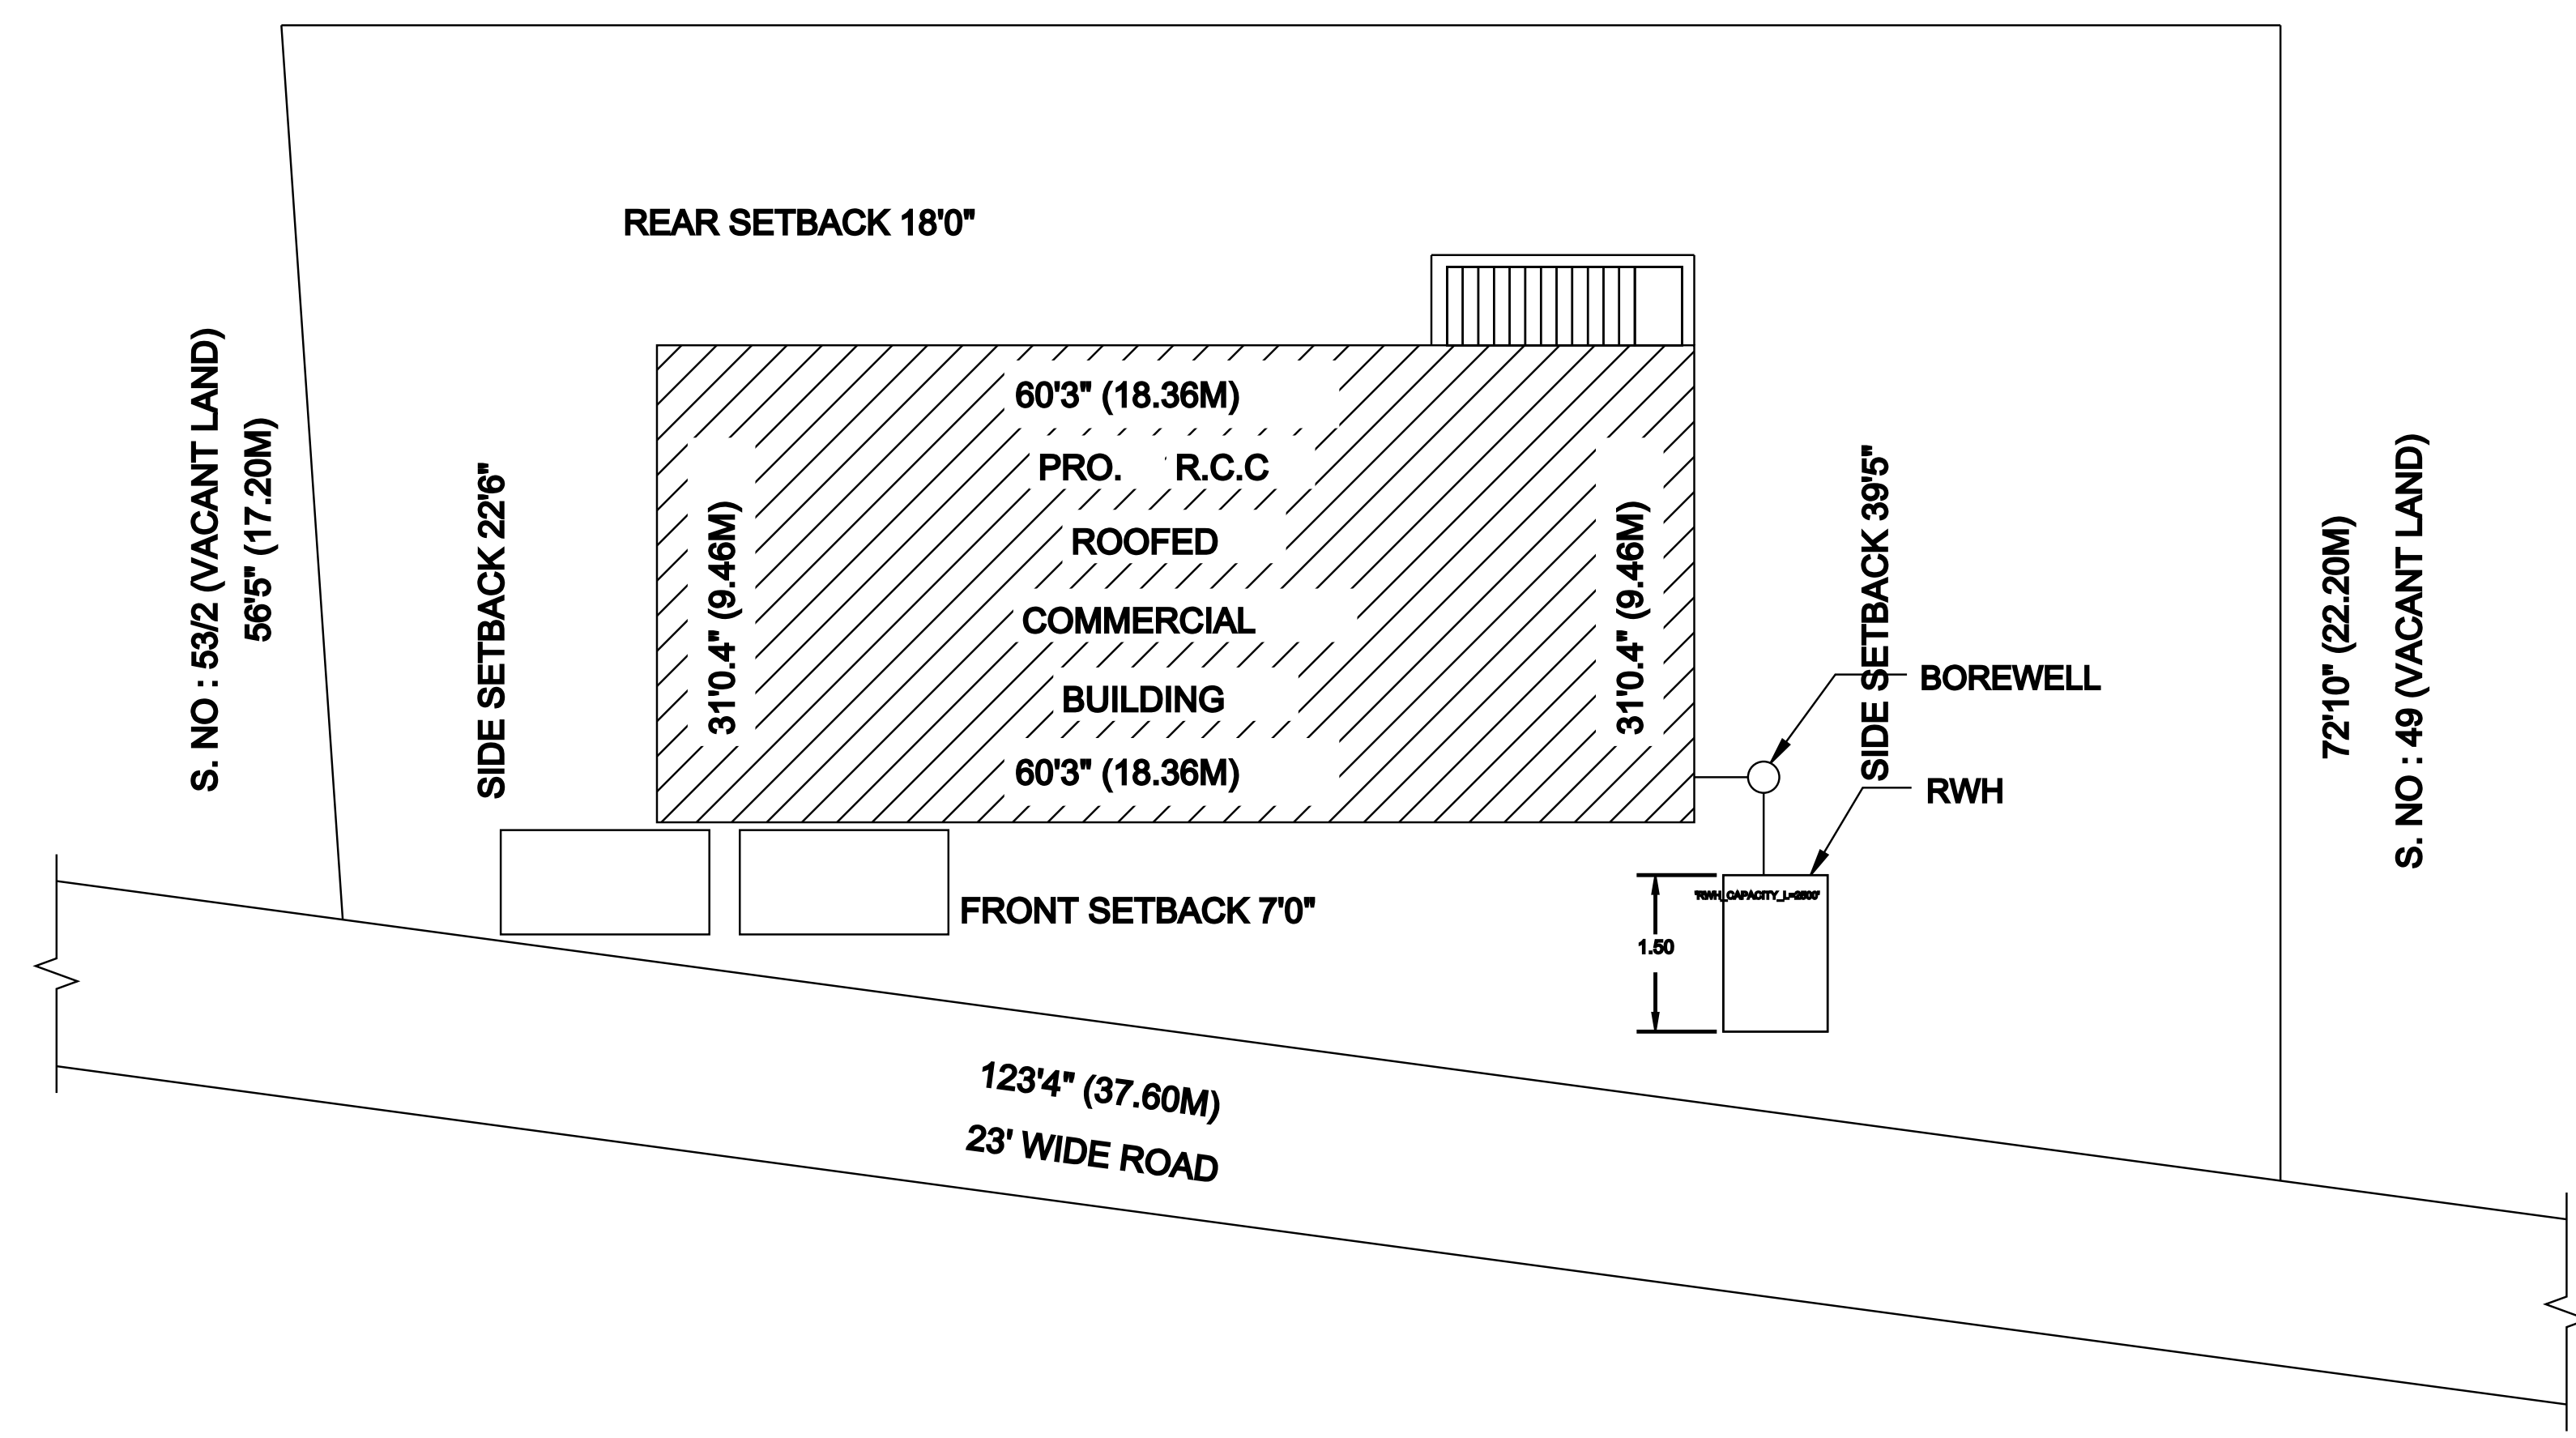

SITE PLAN