

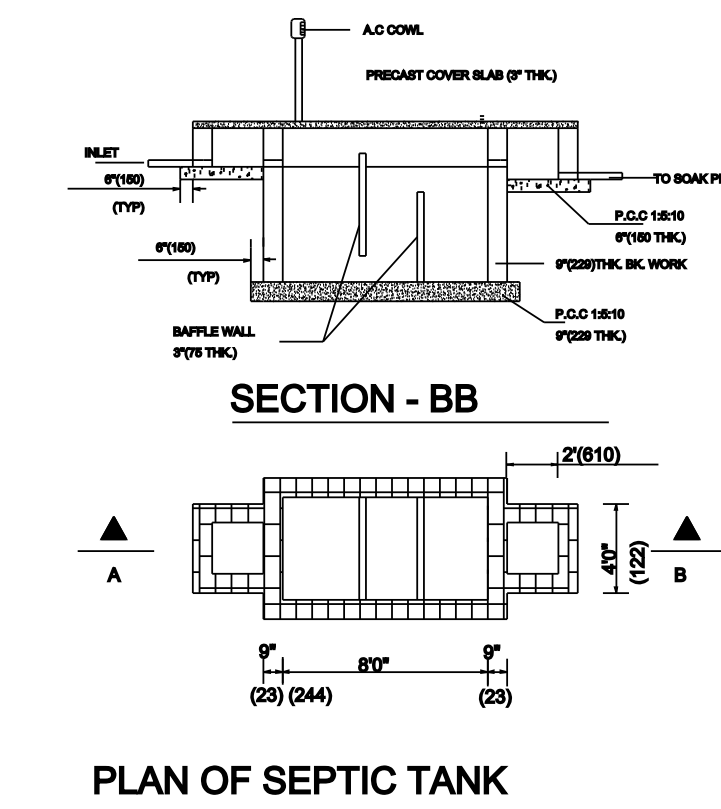


(OLD S.NO. 64 / 1), MAMBAKKAM VILLAGE AND PANCHAYT, SRIPERUMBUDUR TOWN AND TALUK IN KANCHEEPURAM DISTRICT.

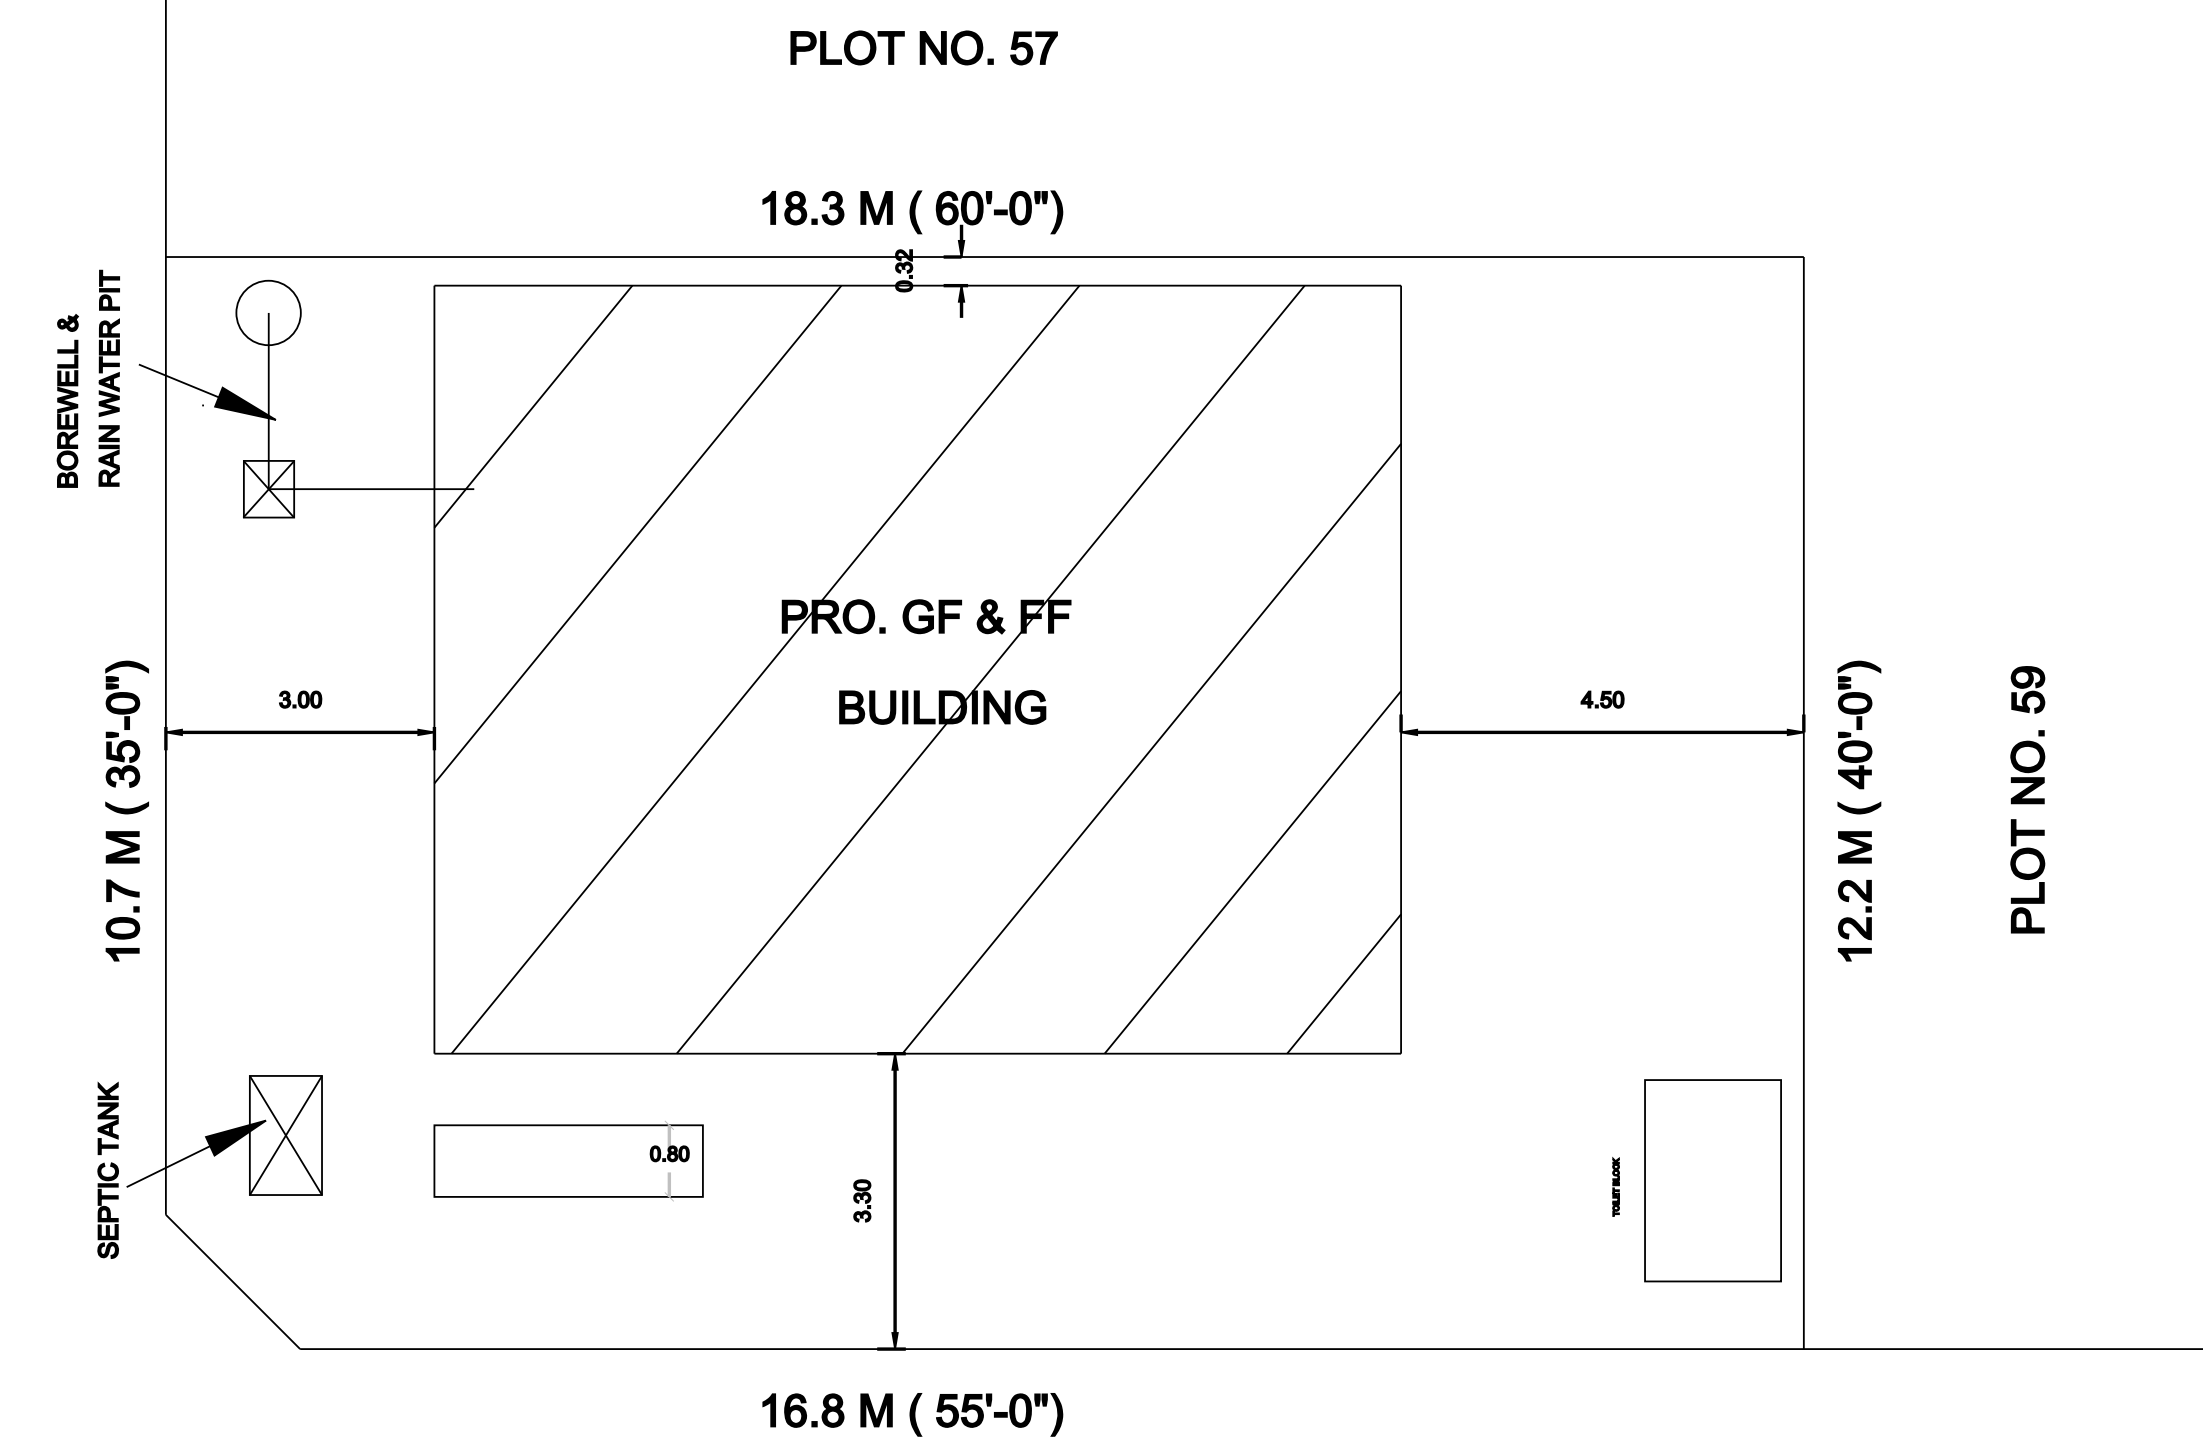



KEY PLAN (N.T.S.)

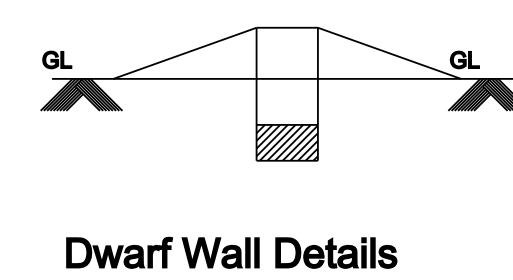

12.0M (40'-0") WIDE ROAD




SITE PLAN (SCALE 1: 100)

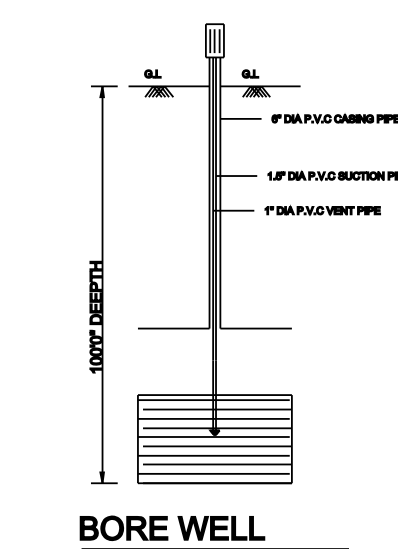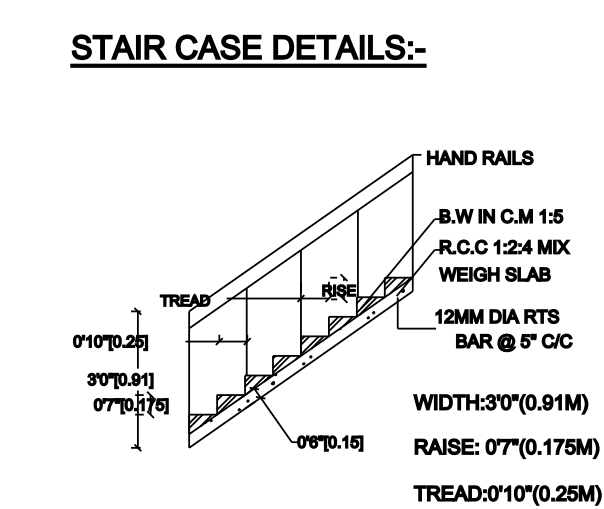


ELEVATION


SECTION ON " MS "

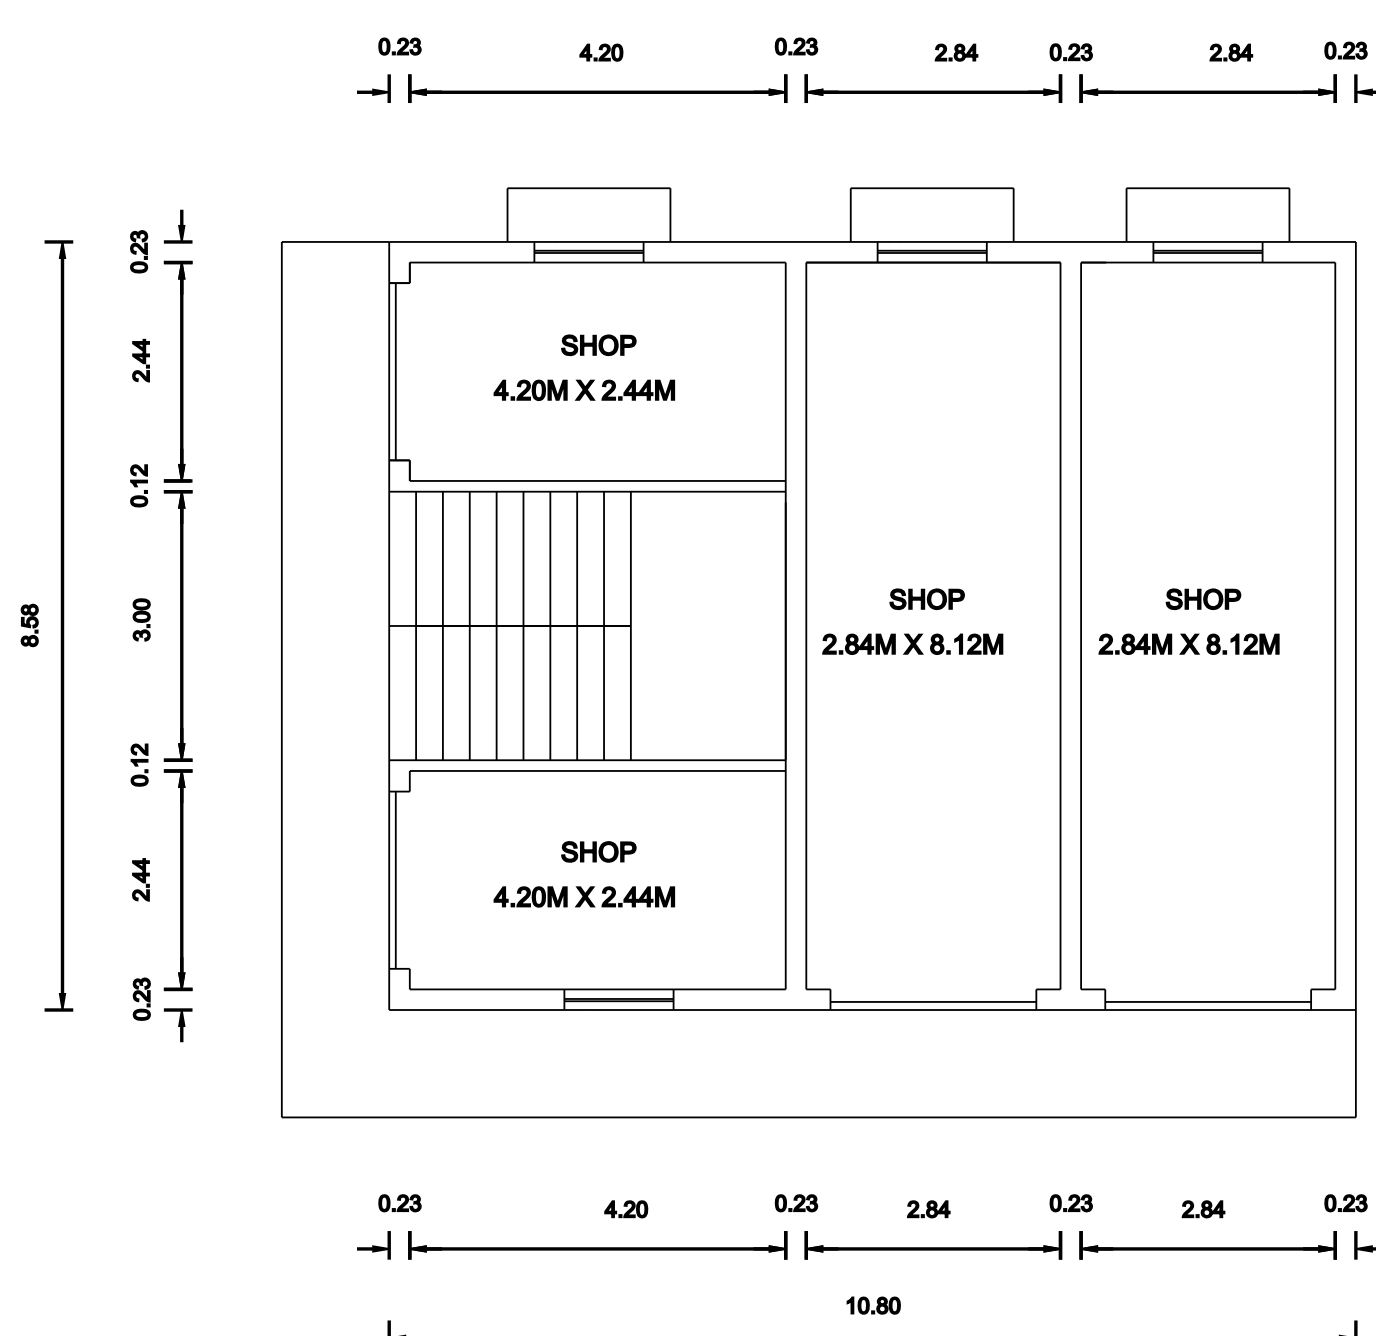


GROUND FLOOR PLAN

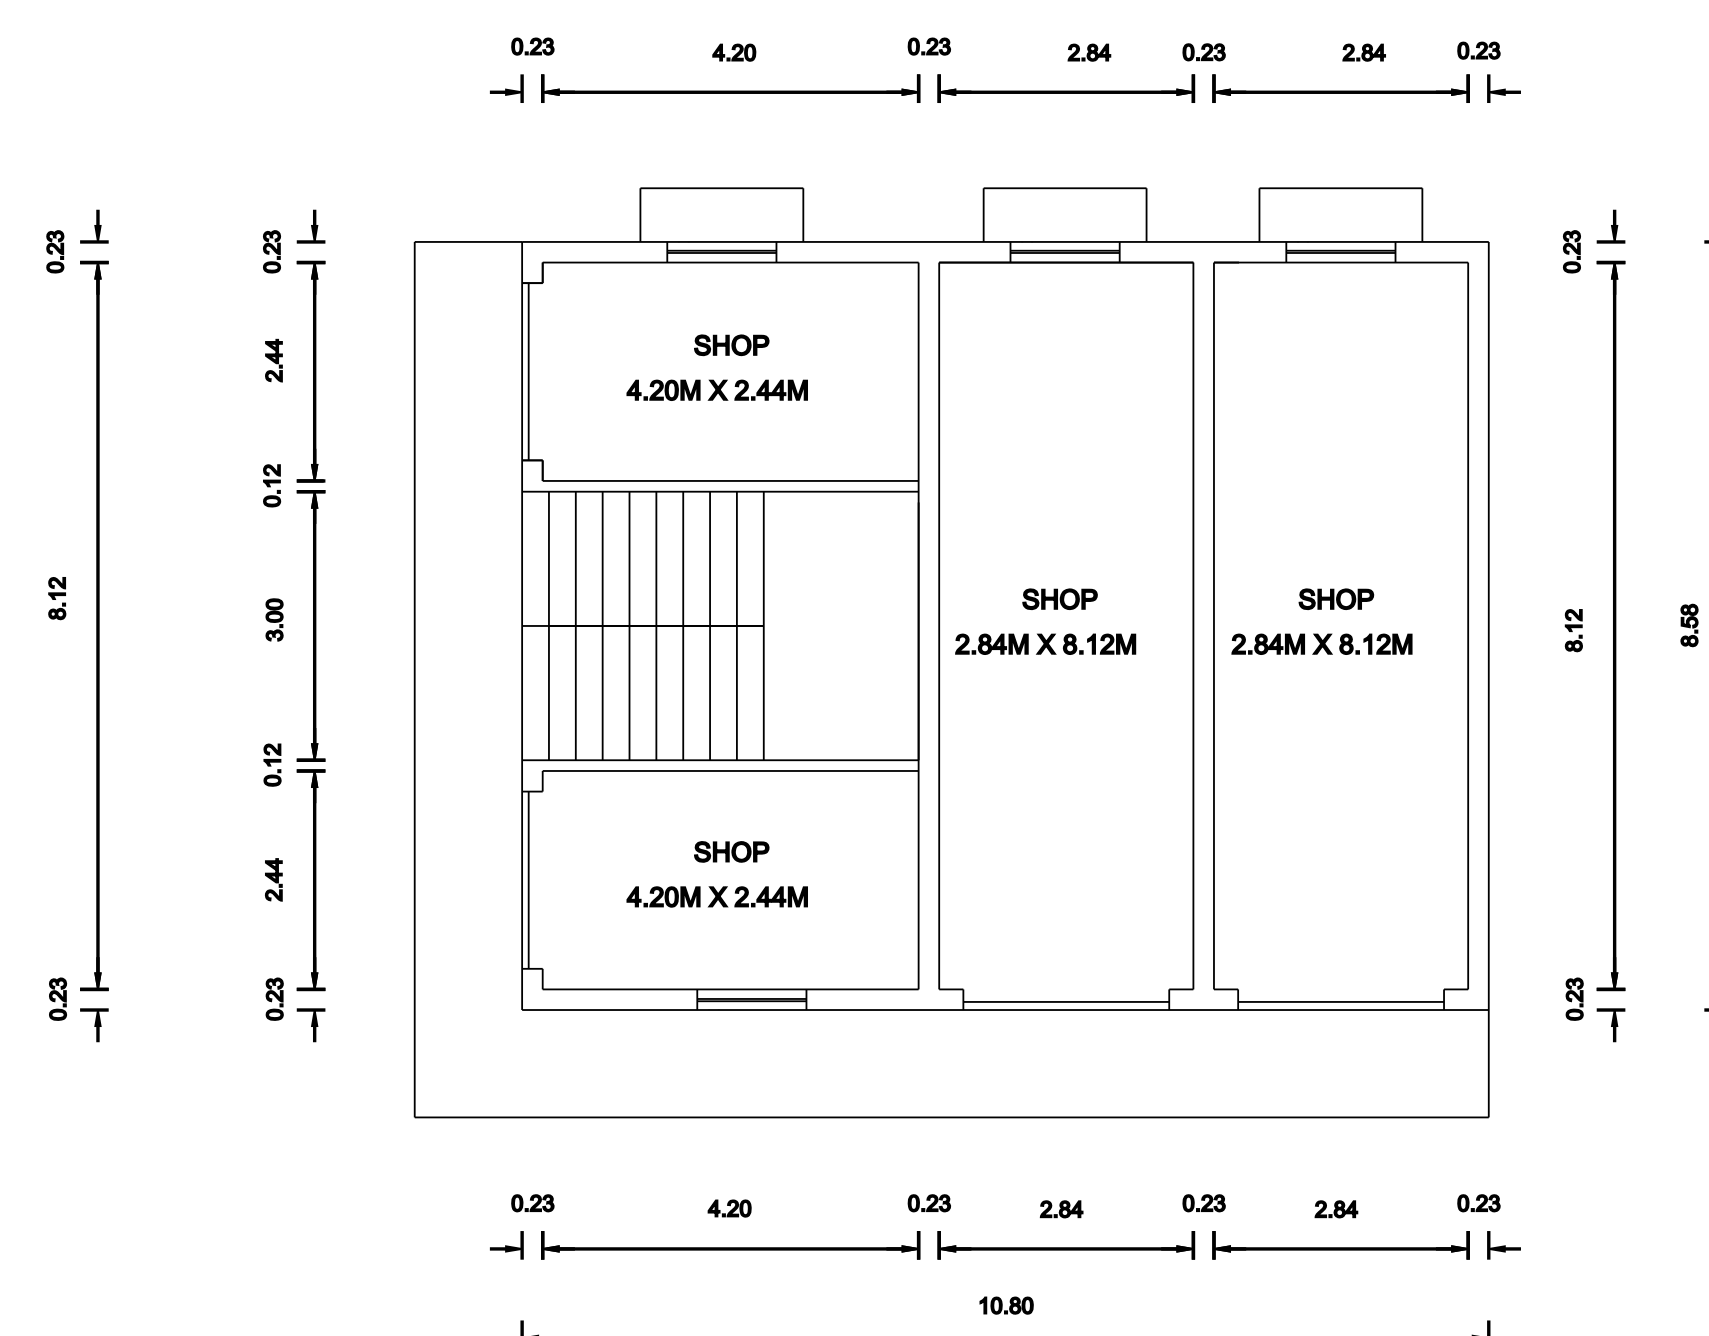


FIRST FLOOR PLAN

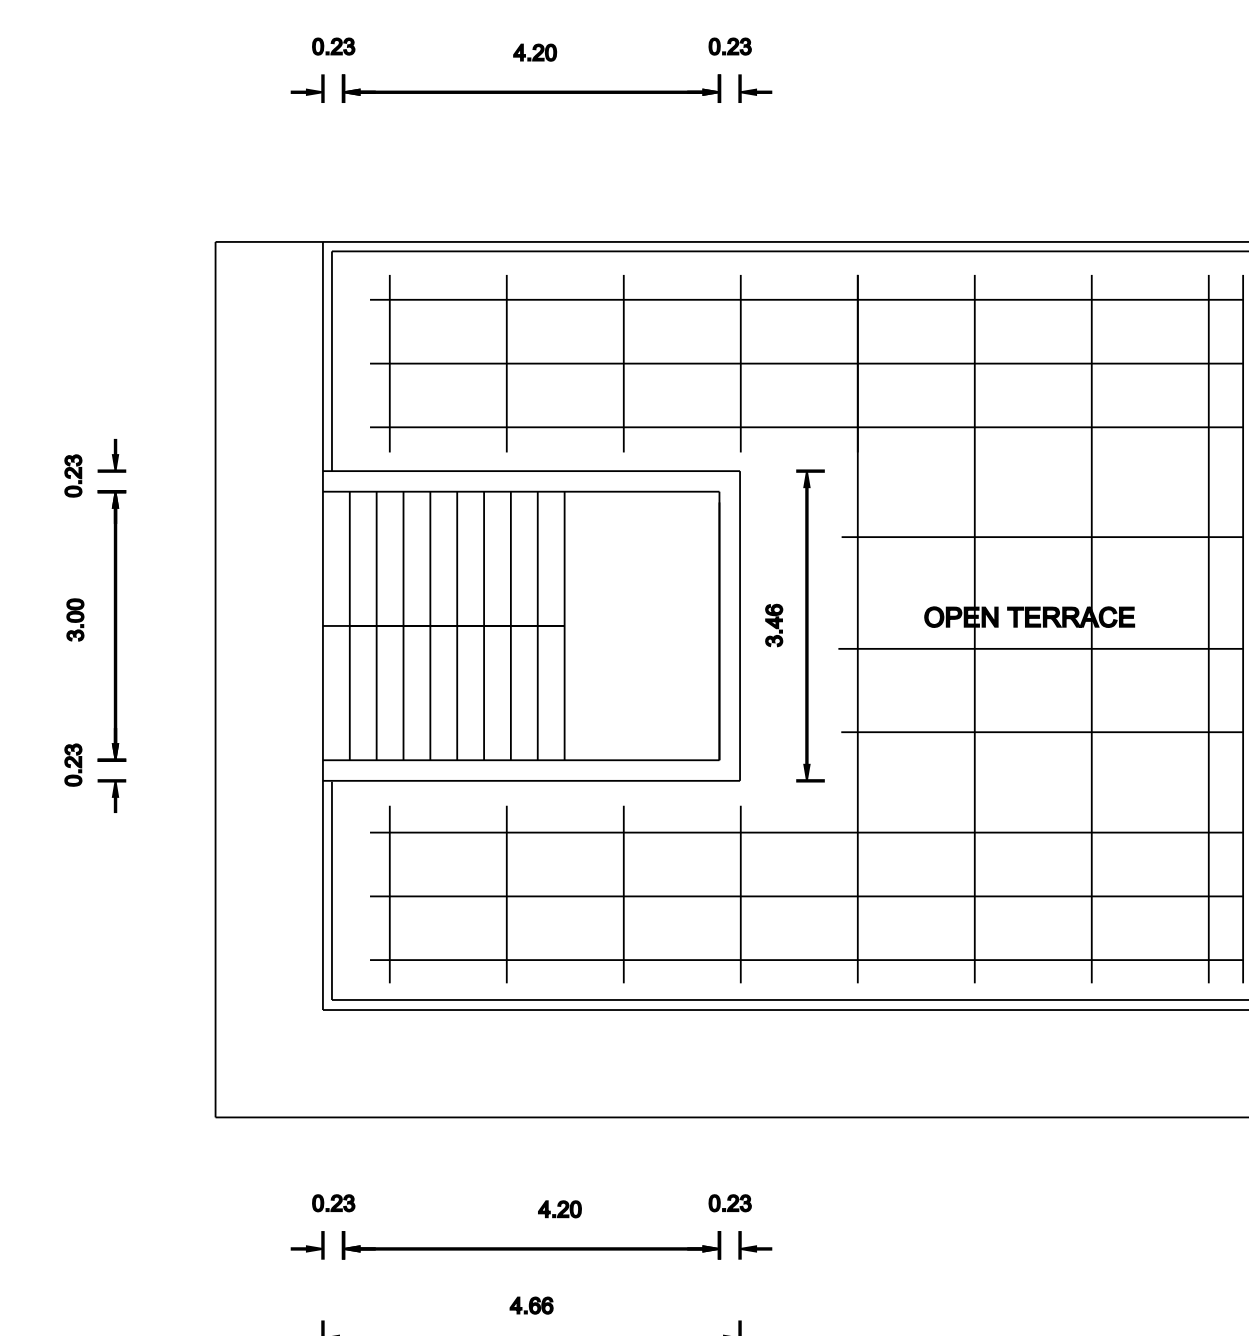

TERRACED FLOOR PLAN

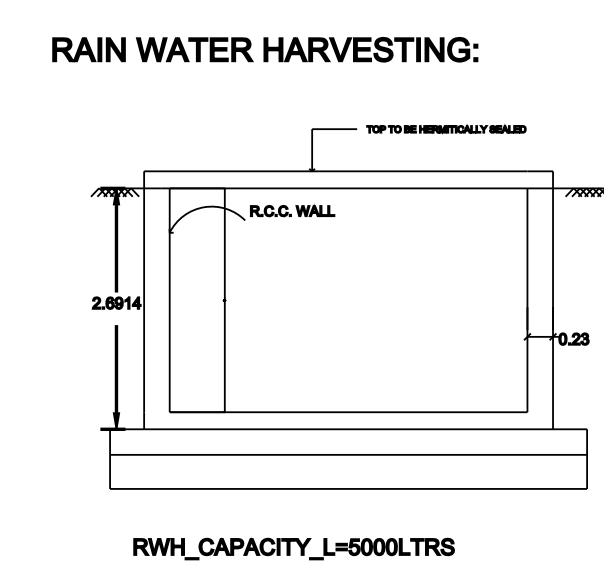

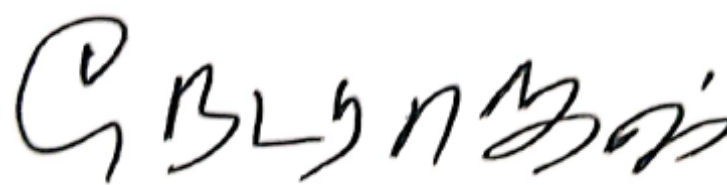SPECIFICATION		
1. EARTH WORK ALL EARTH	TO BE DONE AS PER THE DIMENSIONS GIVEN IN THE DRAWING.	
2. SAND FILLING	ALL FOUNDATION TO BE FILLED WITH RIVER SAND 150MM THICK.	
3. PCC 1:4:8	ALL FOUNDATION FILLED WITH PCC 1:4:8 150 MM THICK AND SHOULD BE RAMMED.	
4. MASONRY WORKS	ALL MASONRY WORKS SHOULD BE IN FIRST CLASS BRICK IN CEMENT MORTAR 1:6.	
5. RCC WORKS	ALL RCC WORKS ARE IN CC 1:2:4 WITH REQ. STEEL.	
6. JOINERIES	TEAK WOOD MAIN DOOR AND ALL OTHER DOORS ARE USED COUNTRY WOOD.	
7. PLASTERING	ALL INTERIOR AND EXTERIOR PLASTERING ARE IN CEMENT MORTAR 1:4, 12 MM THICK.	
8. ROOFING	ROOFING WITH REINFORCED CEMENT A.C. SHEET ROOF	
JOINERY DETAILS		
RS	ROLLING SHUTTER -	2.75 M X 2.10 M
RS1	ROLLING SHUTTER -	1.98 M X 2.10 M
D2	DOOR -	0.75 M X 2.10 M
W1	WINDOW -	1.22 M X 1.22 M
V	VENTILATOR -	0.90 M X 1.22 M
AREA DETAILS		
☐ PLOT AREA :	2387.00	222.13
☐ PROPOSED BUILDING :		
FOR GROUND FLOOR - (COMMERCIAL) :	997.38	92.66
FOR FIRST FLOOR - (COMMERCIAL) :	997.38	92.66
TOTAL BUILT UP AREA :	1994.77	185.32
PLOT COVERAGE	41.7 %	
F.S.I.	0.83	
OWNER		SCALE
		1: 100
LICENSED SURVEYOR		
Er. M. SURESH KUMAR LICENSED SURVEYOR SRIPERUMBUDUR TOWN PANCHAYAT (RC. No. 217 / 98) MS PLANNER & CONSTRUCTION No. 202/1333 , Gandhi Road,(Opp. State Bank) SRIPERUMBUDUR-602105. Pn: 9994682838		