

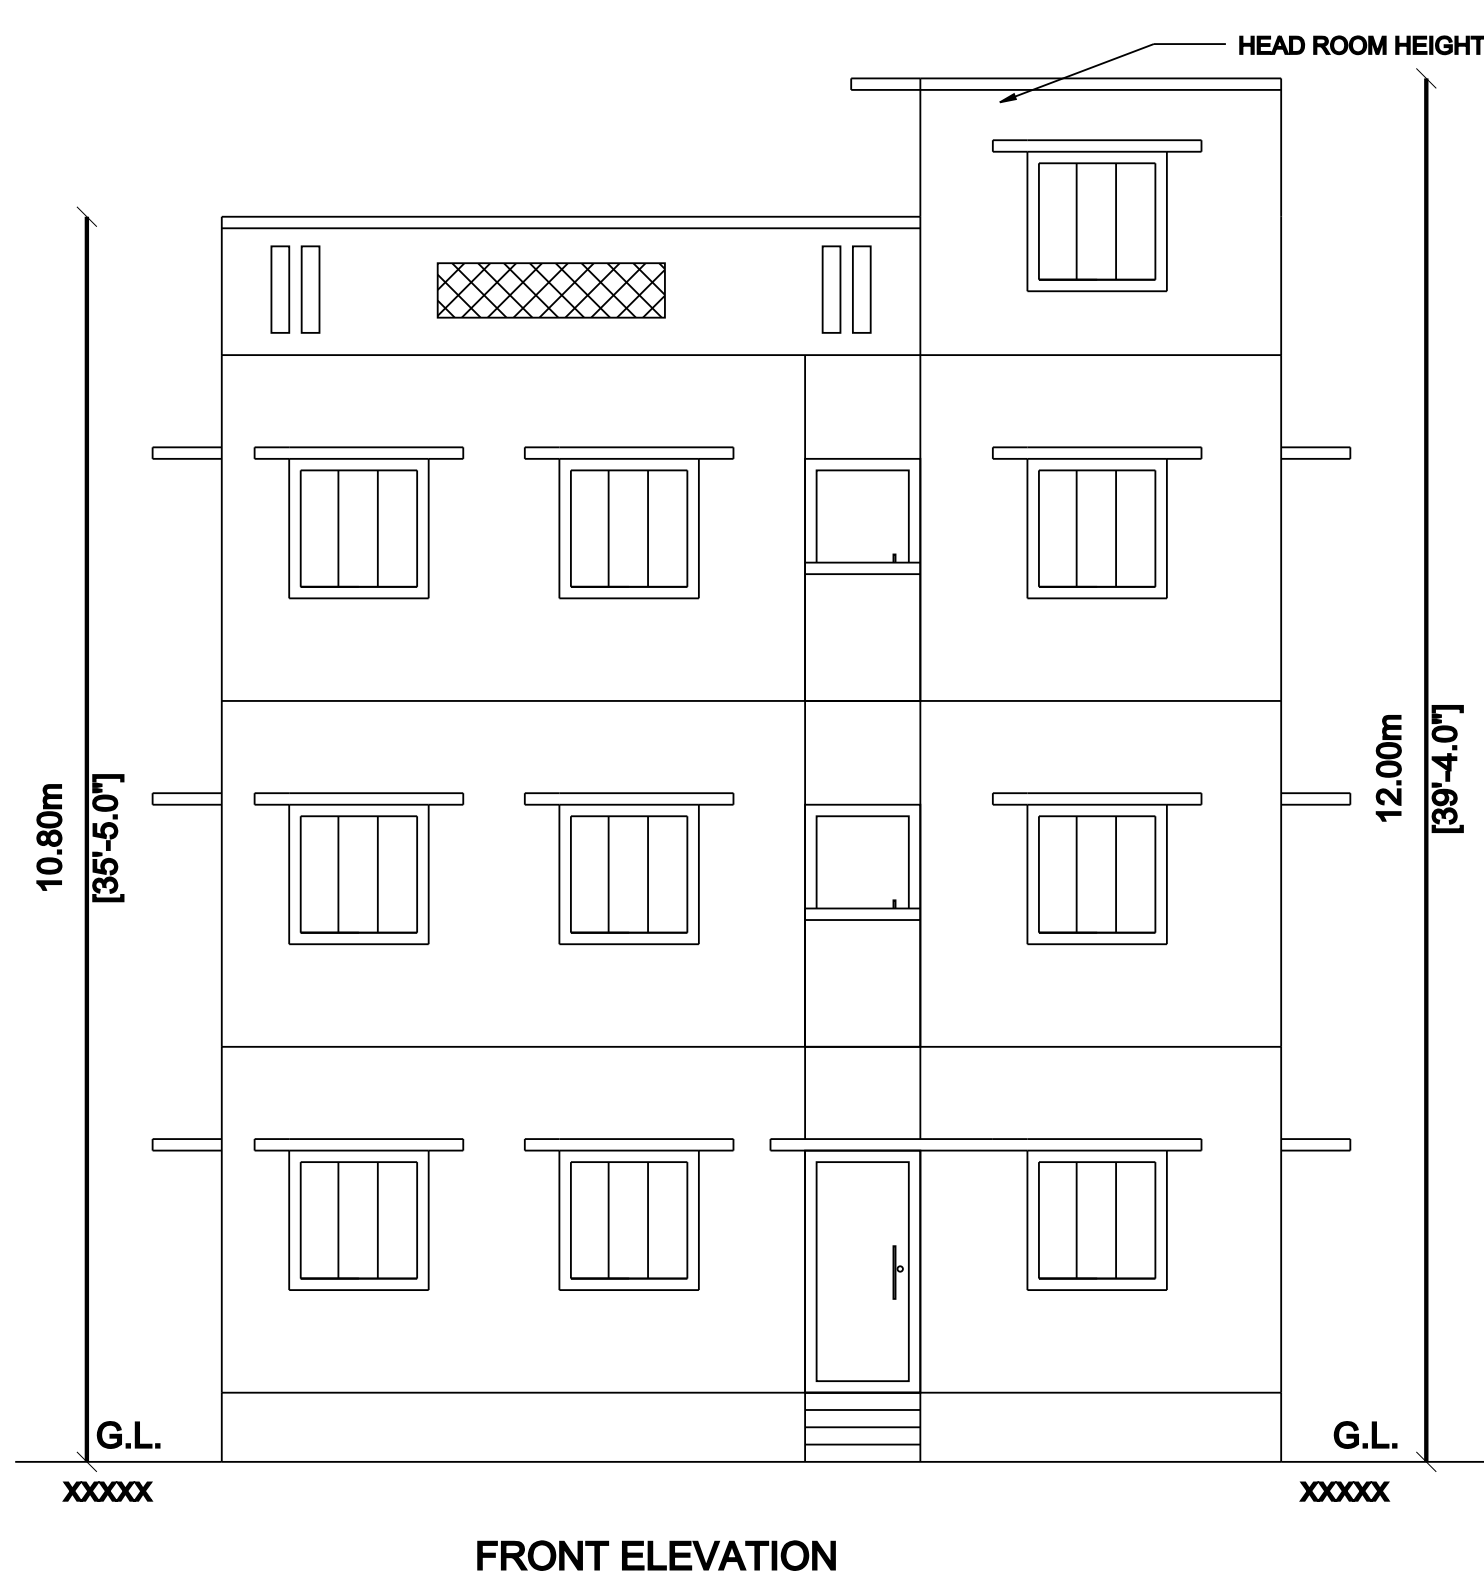



PLAN SHOWING THE PROPOSED CONSTRUCTION OF GROUND FLOOR, FIRST FLOOR AND SECOND FLOOR RCC
RESIDENTAL BUILDING AT PLOT NO.22, IN AVN NAGAR, IN S.NO.206/1A1A2, AS PER PATTa NO.2078, OF MOLACHUR
VILLAGE & PANCHAYAT, SRIPERUMBUDUR PANCHAYAT UNION, SRIPERUMBUDUR TALUK & KANCHIPURAM DISTRICT.

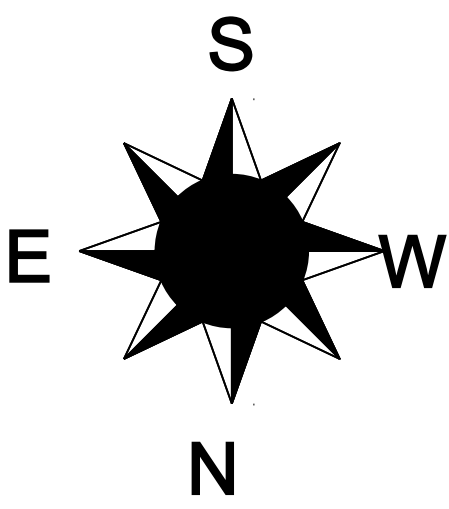


FRONT ELEVATION

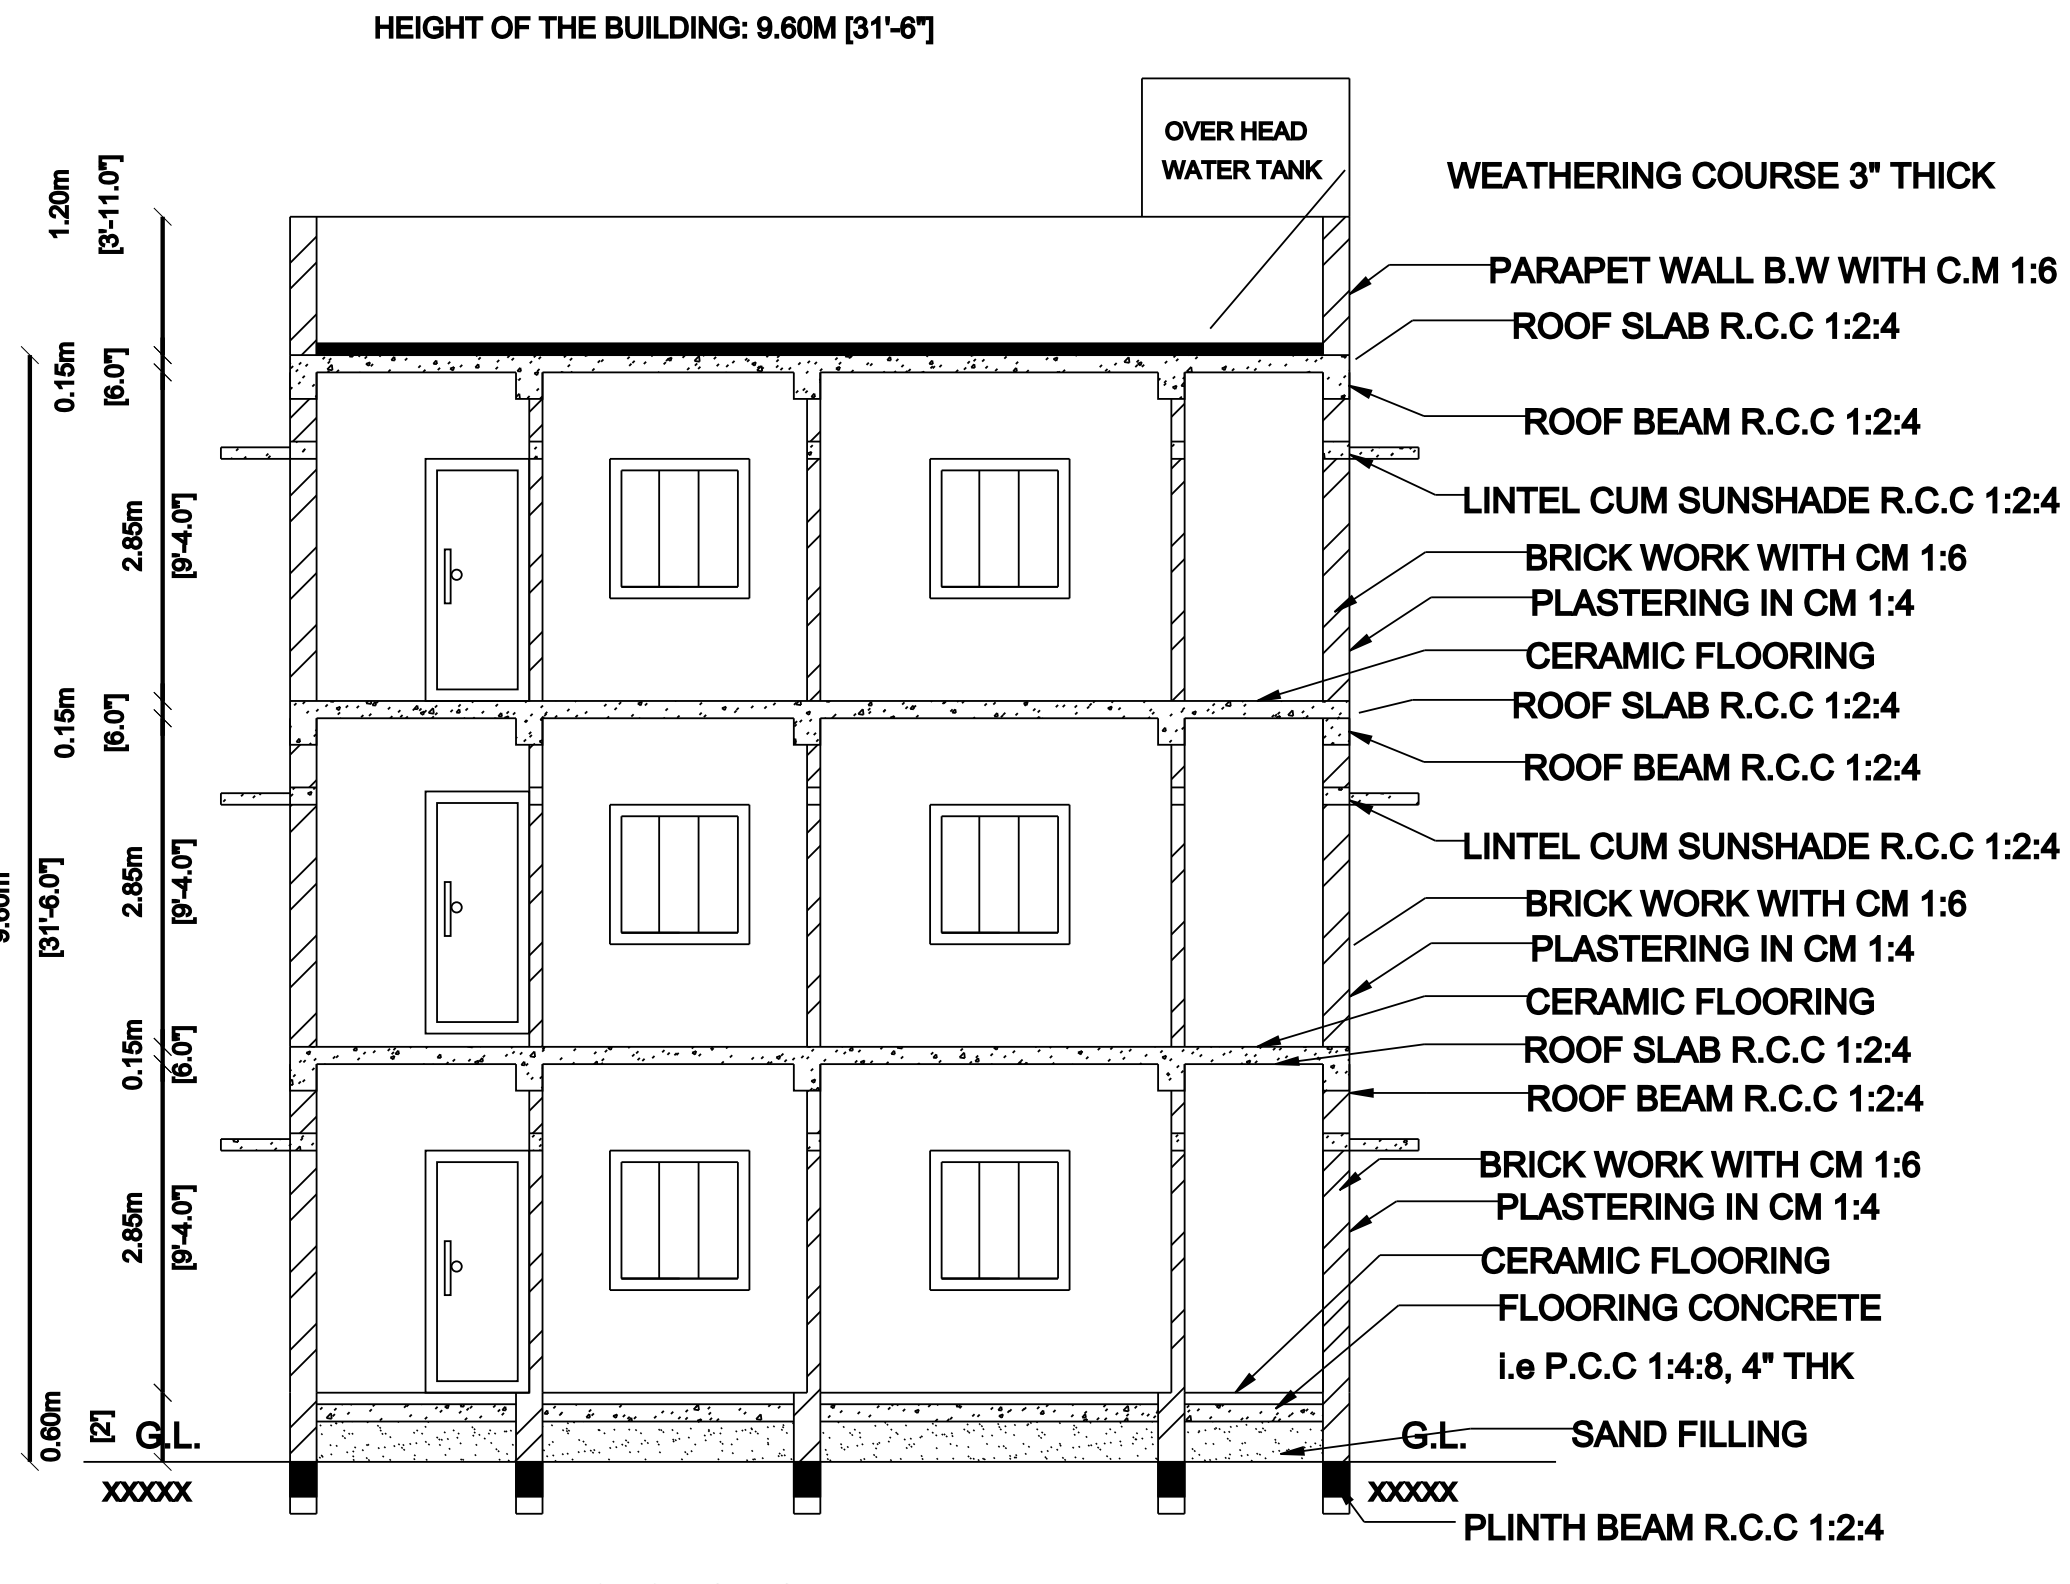




SECTION ON AA

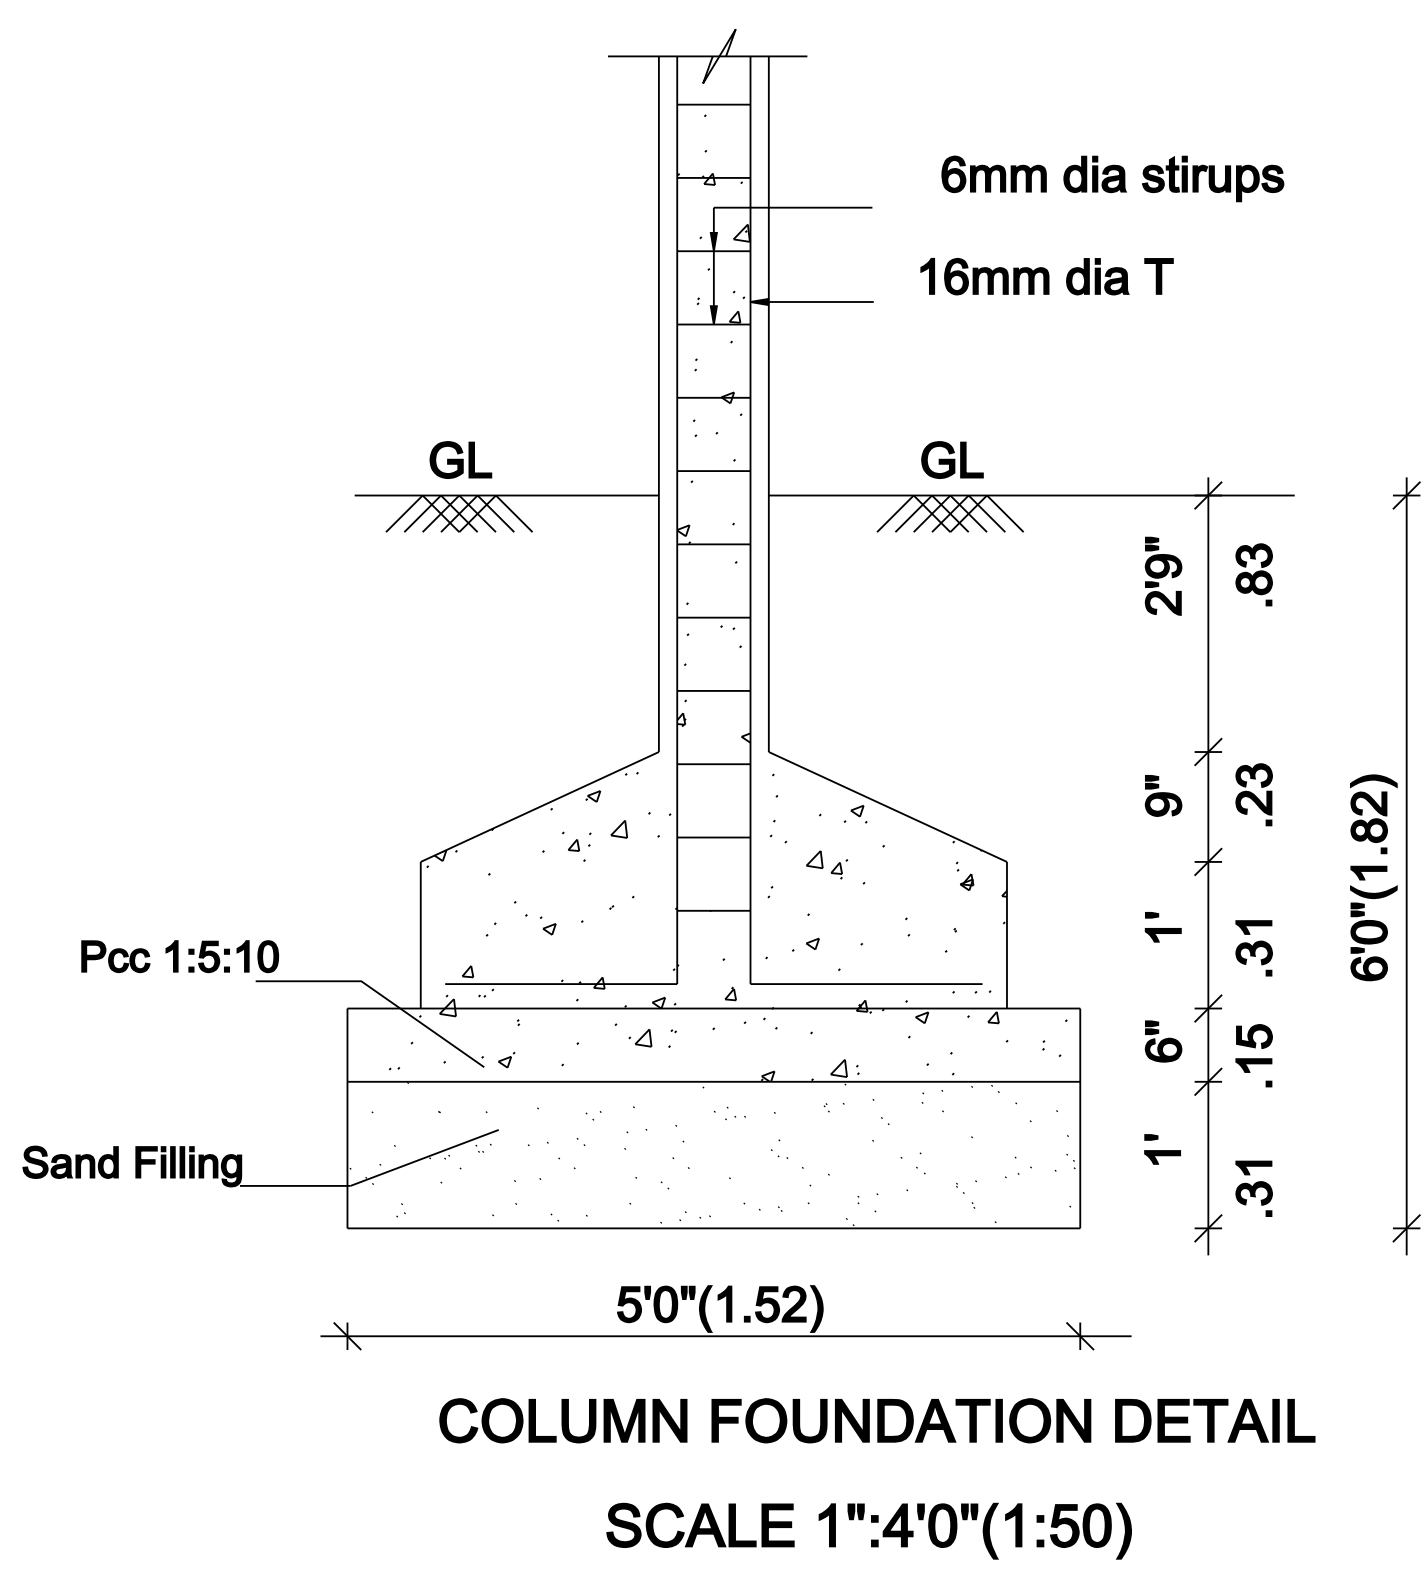



COLUMN FOUNDATION DETAIL
SCALE 1"=4'0" (1:50)

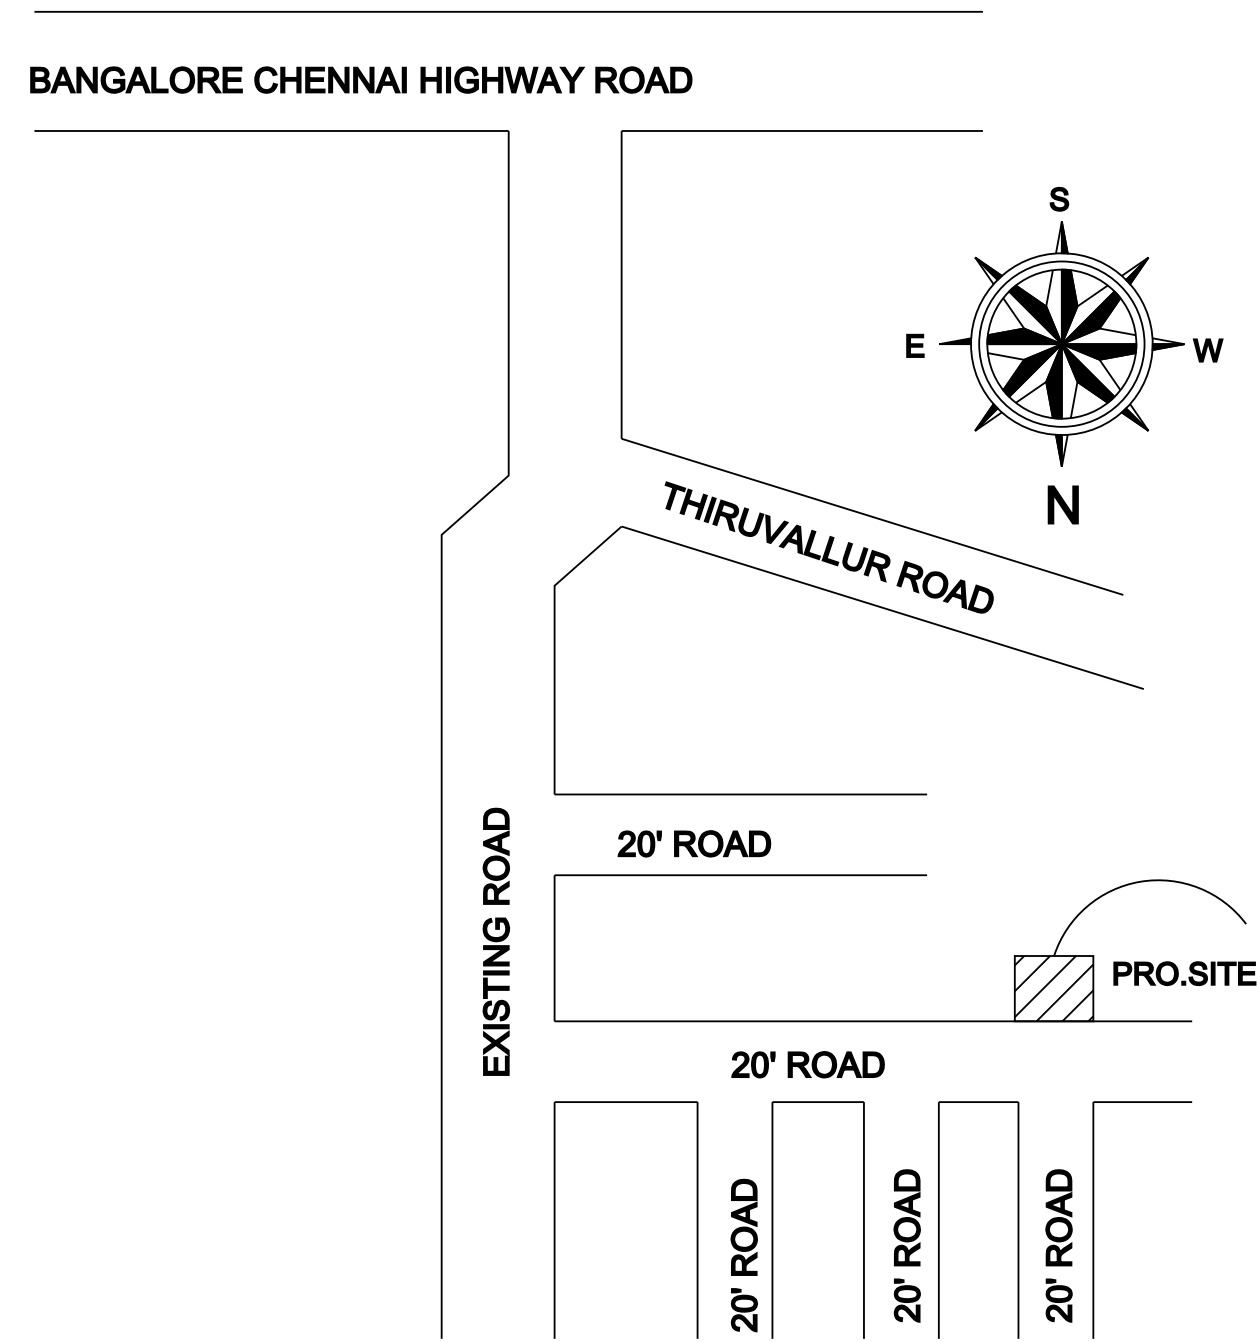




KEY PLAN
NOT TO SCALE

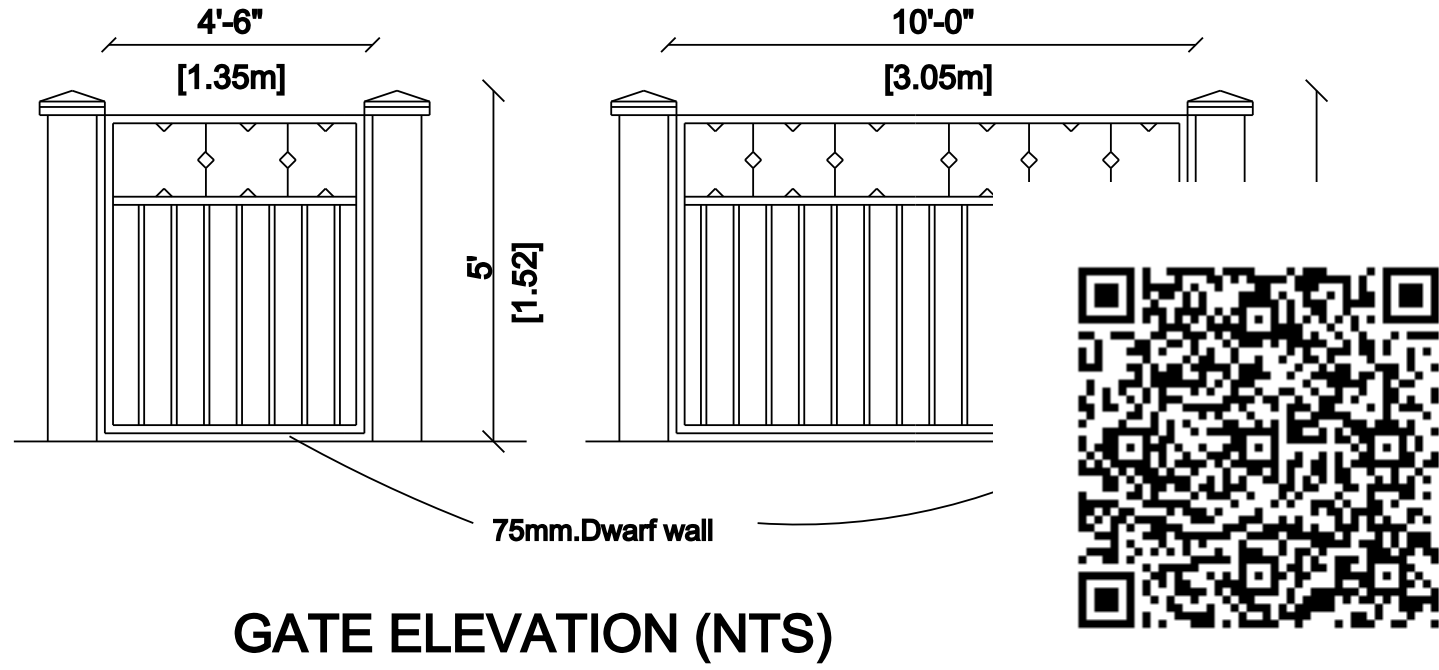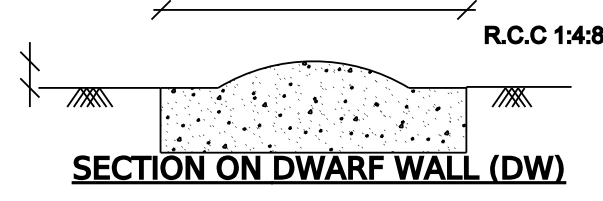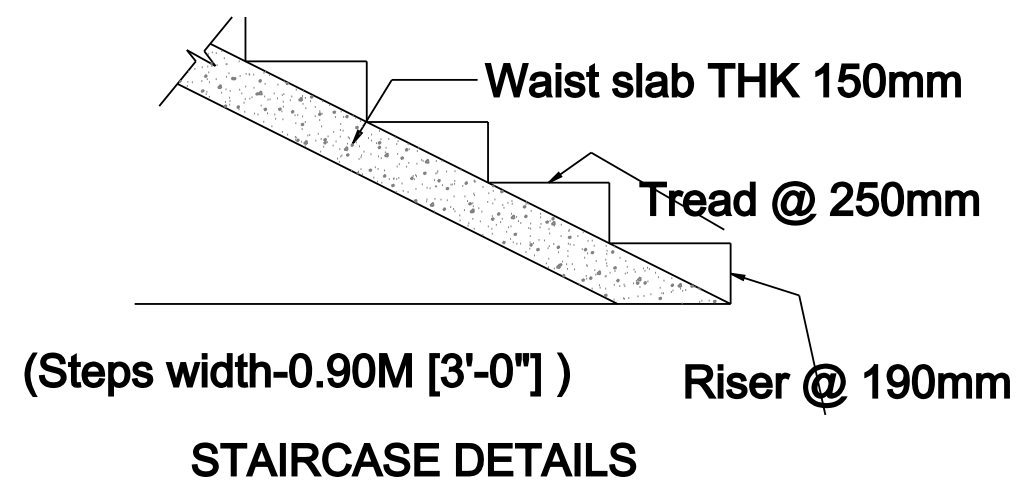


GATE ELEVATION (NTS)

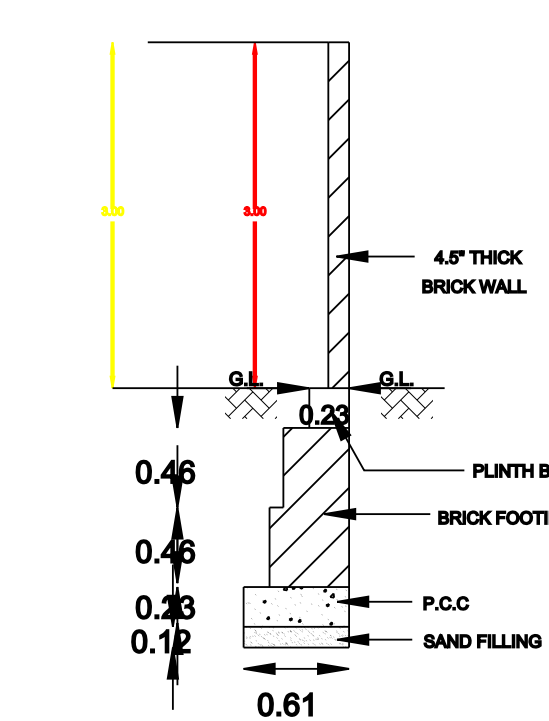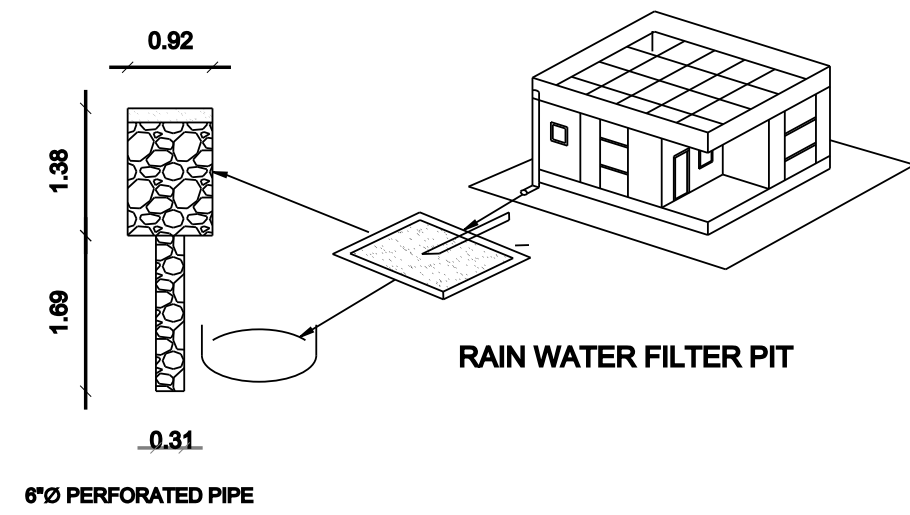

COMPOUND WALL

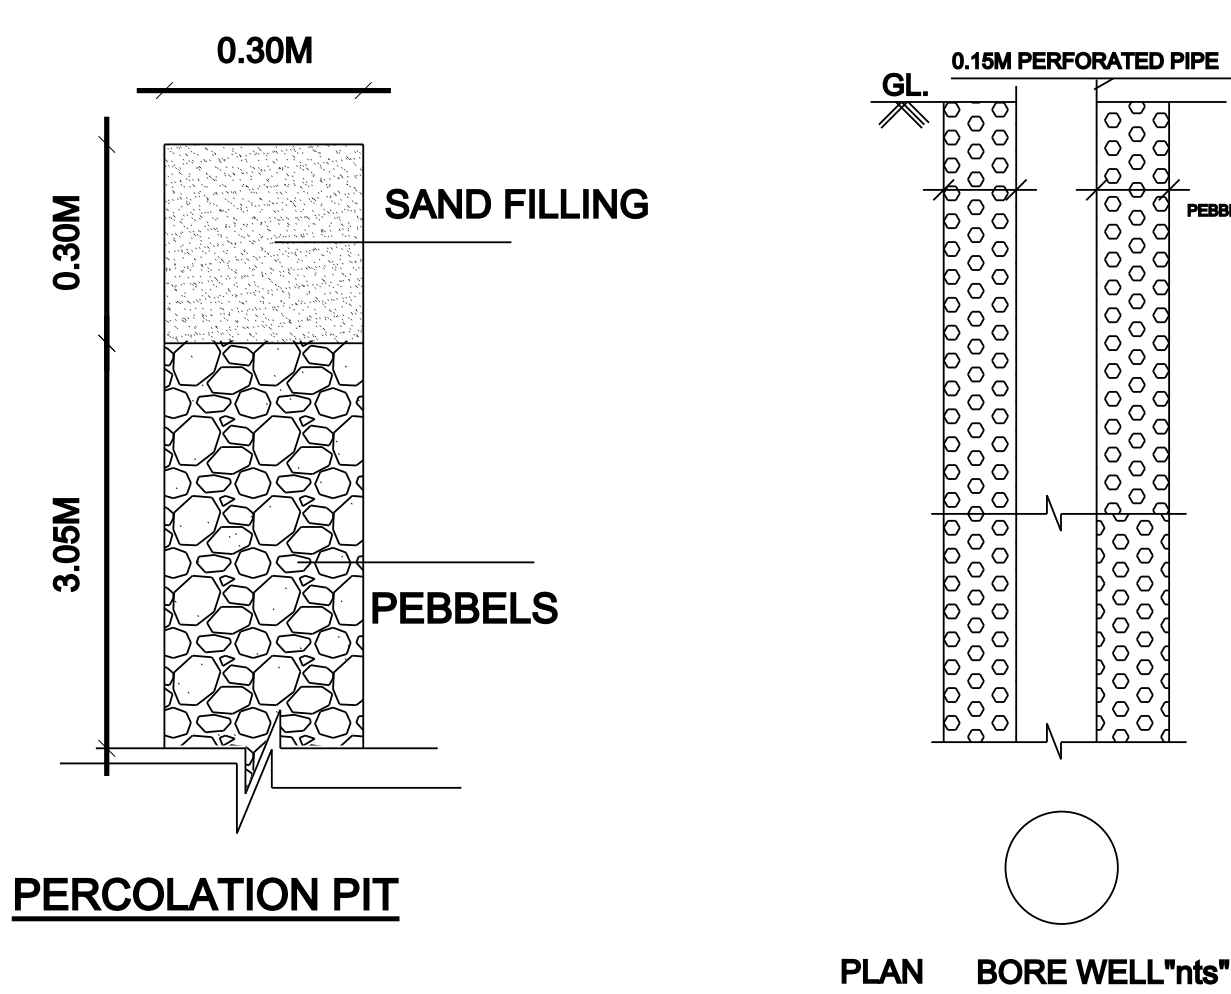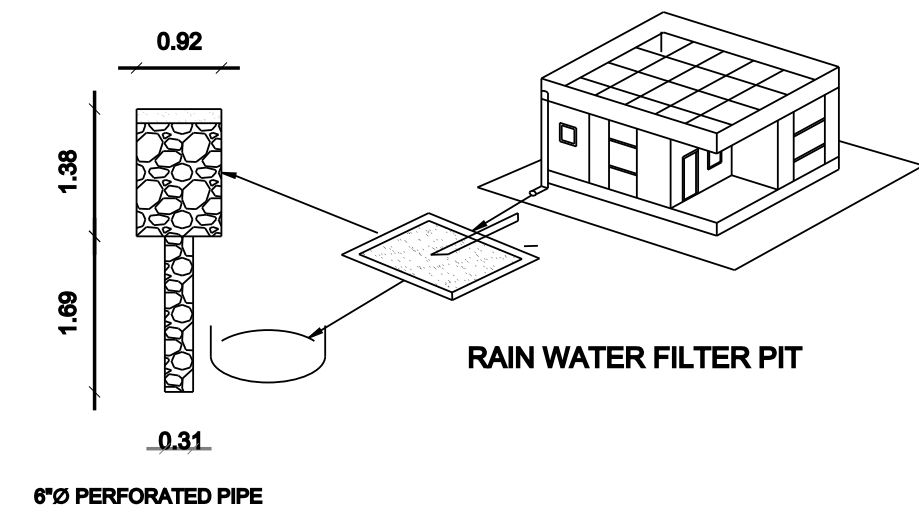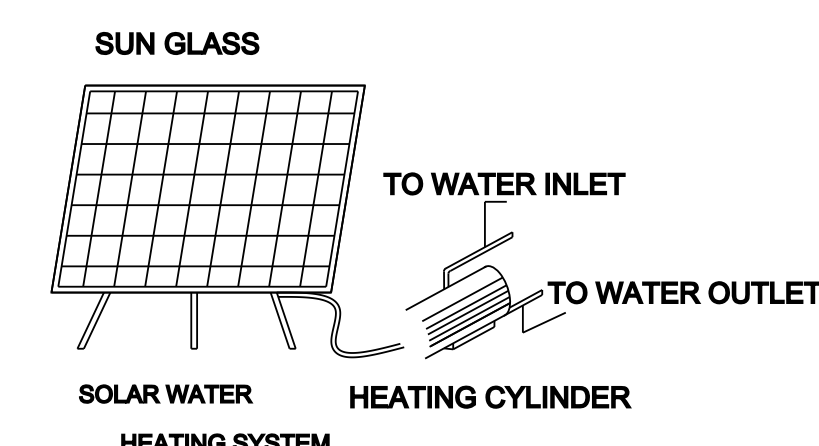


PERCOLATION PIT

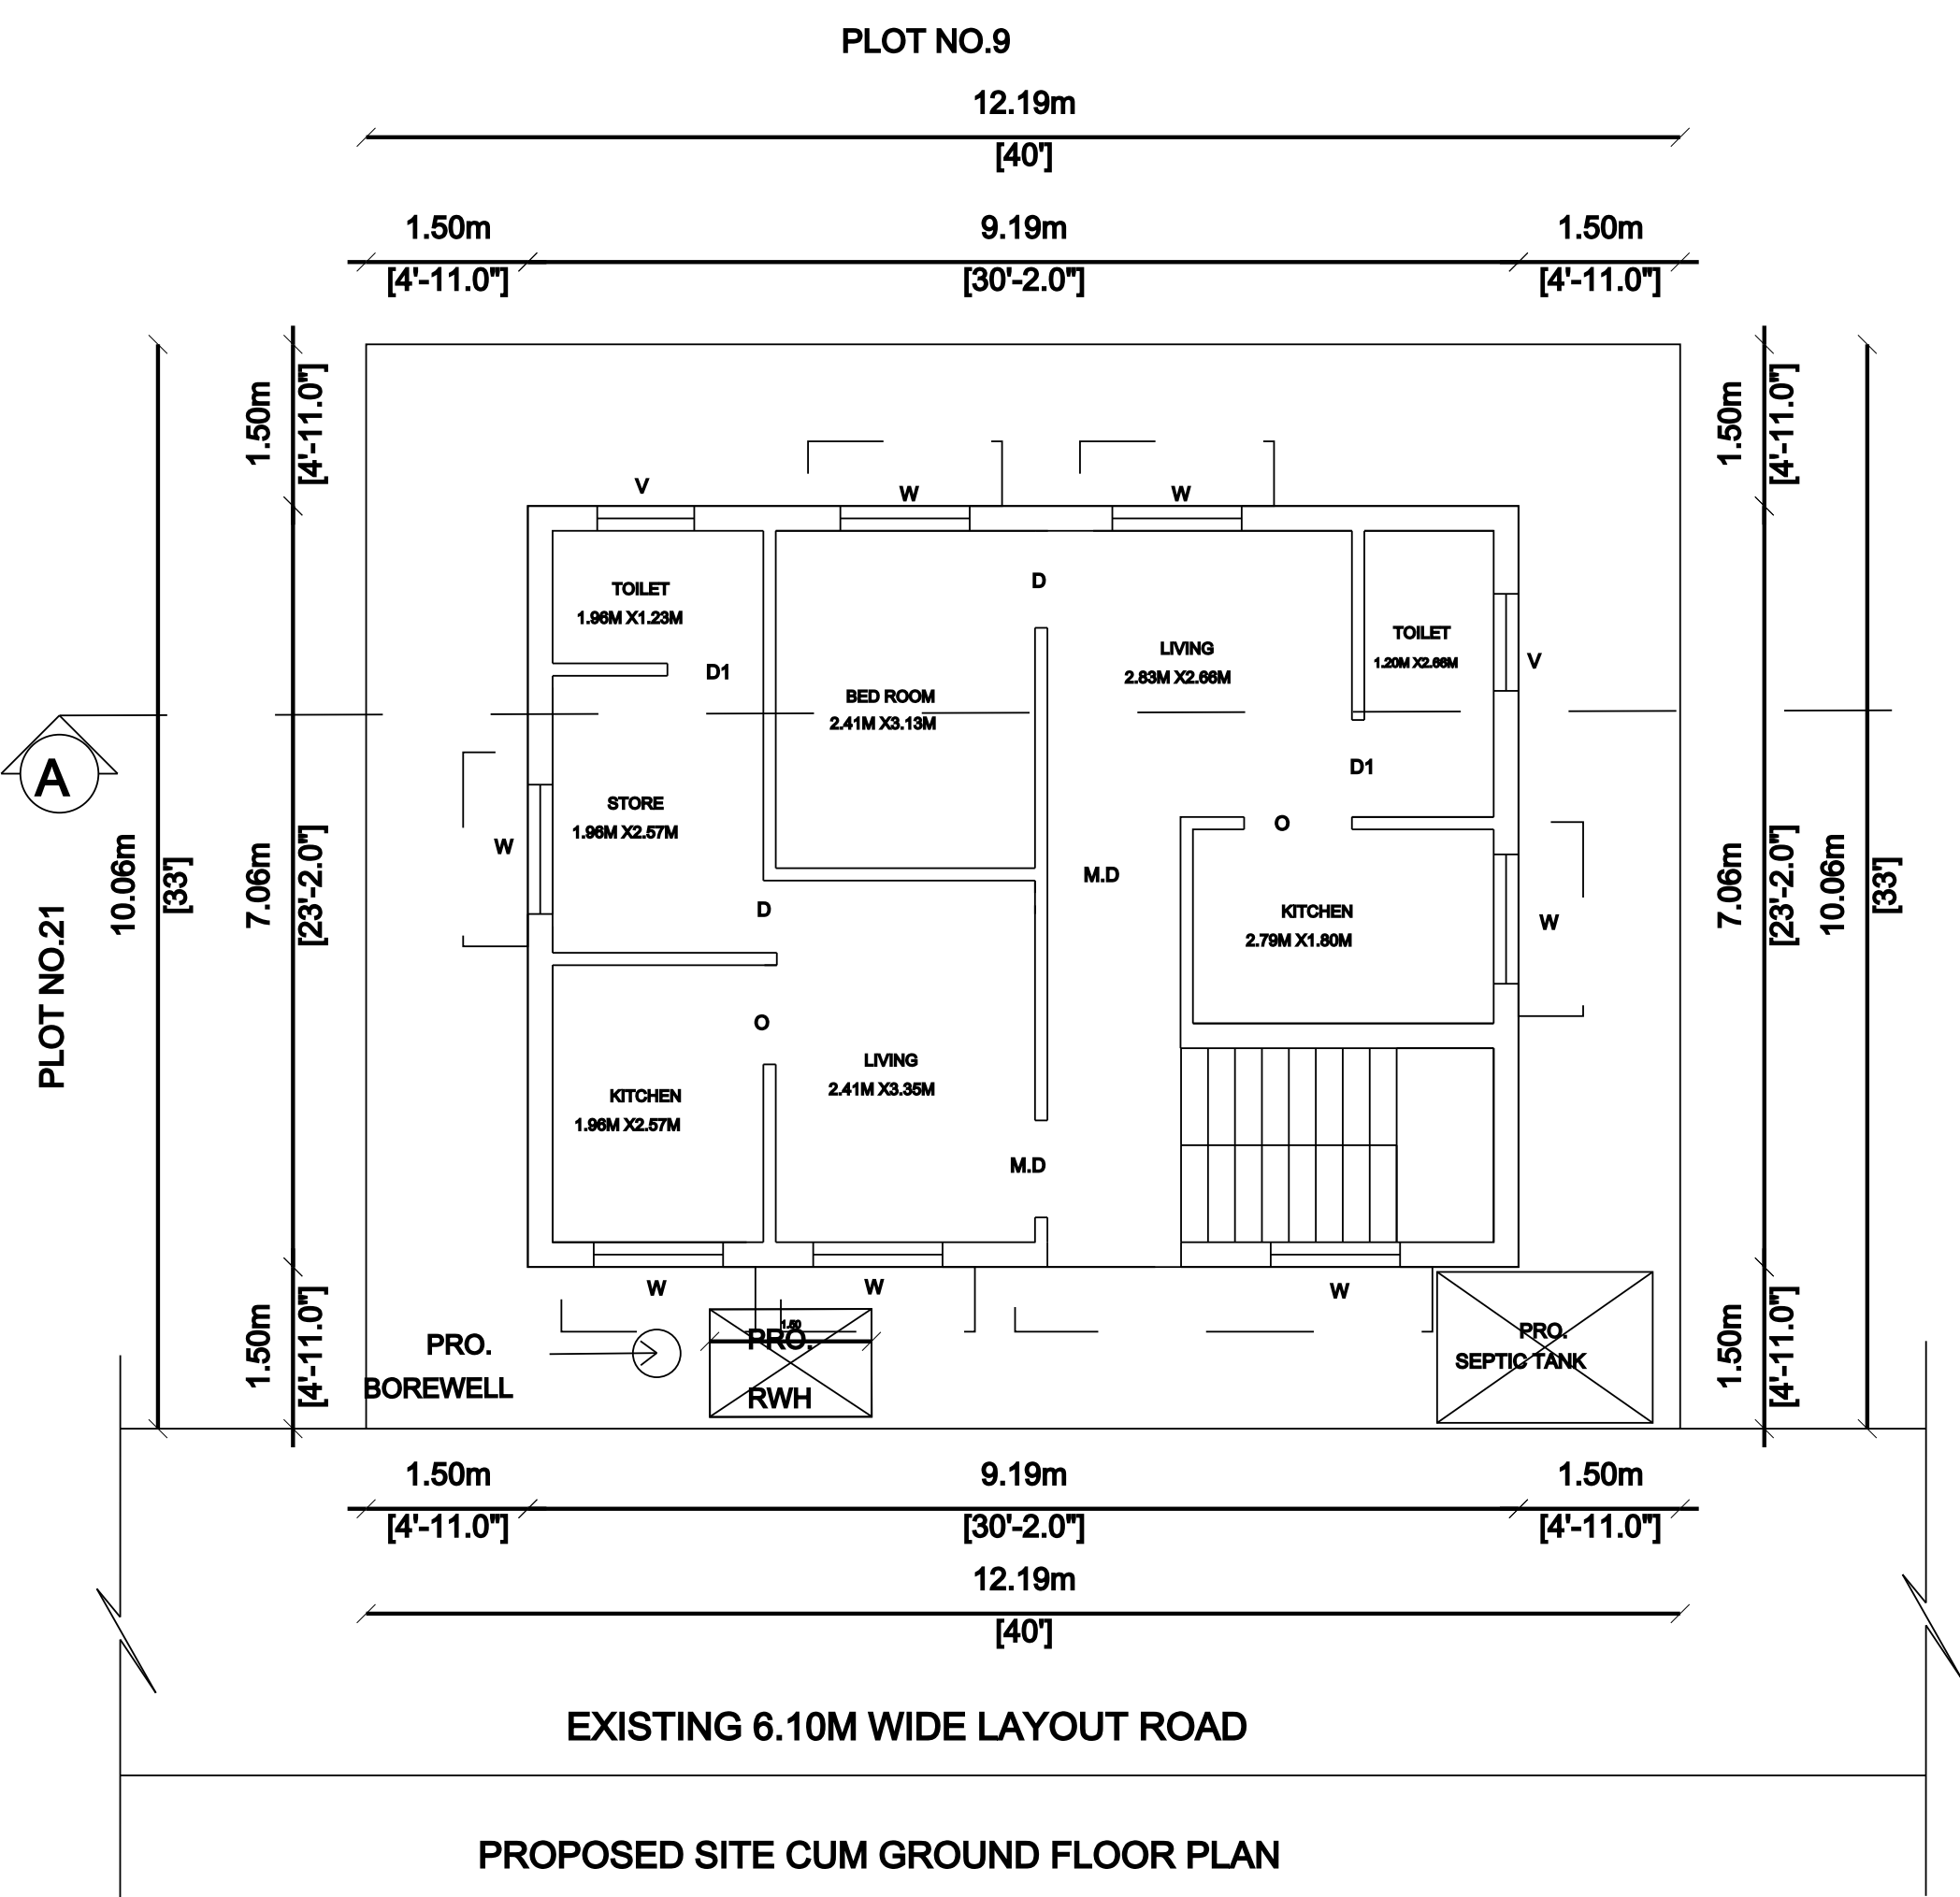


EXISTING 6.10M WIDE LAYOUT ROAD

PROPOSED SITE CUM GROUND FLOOR PLAN

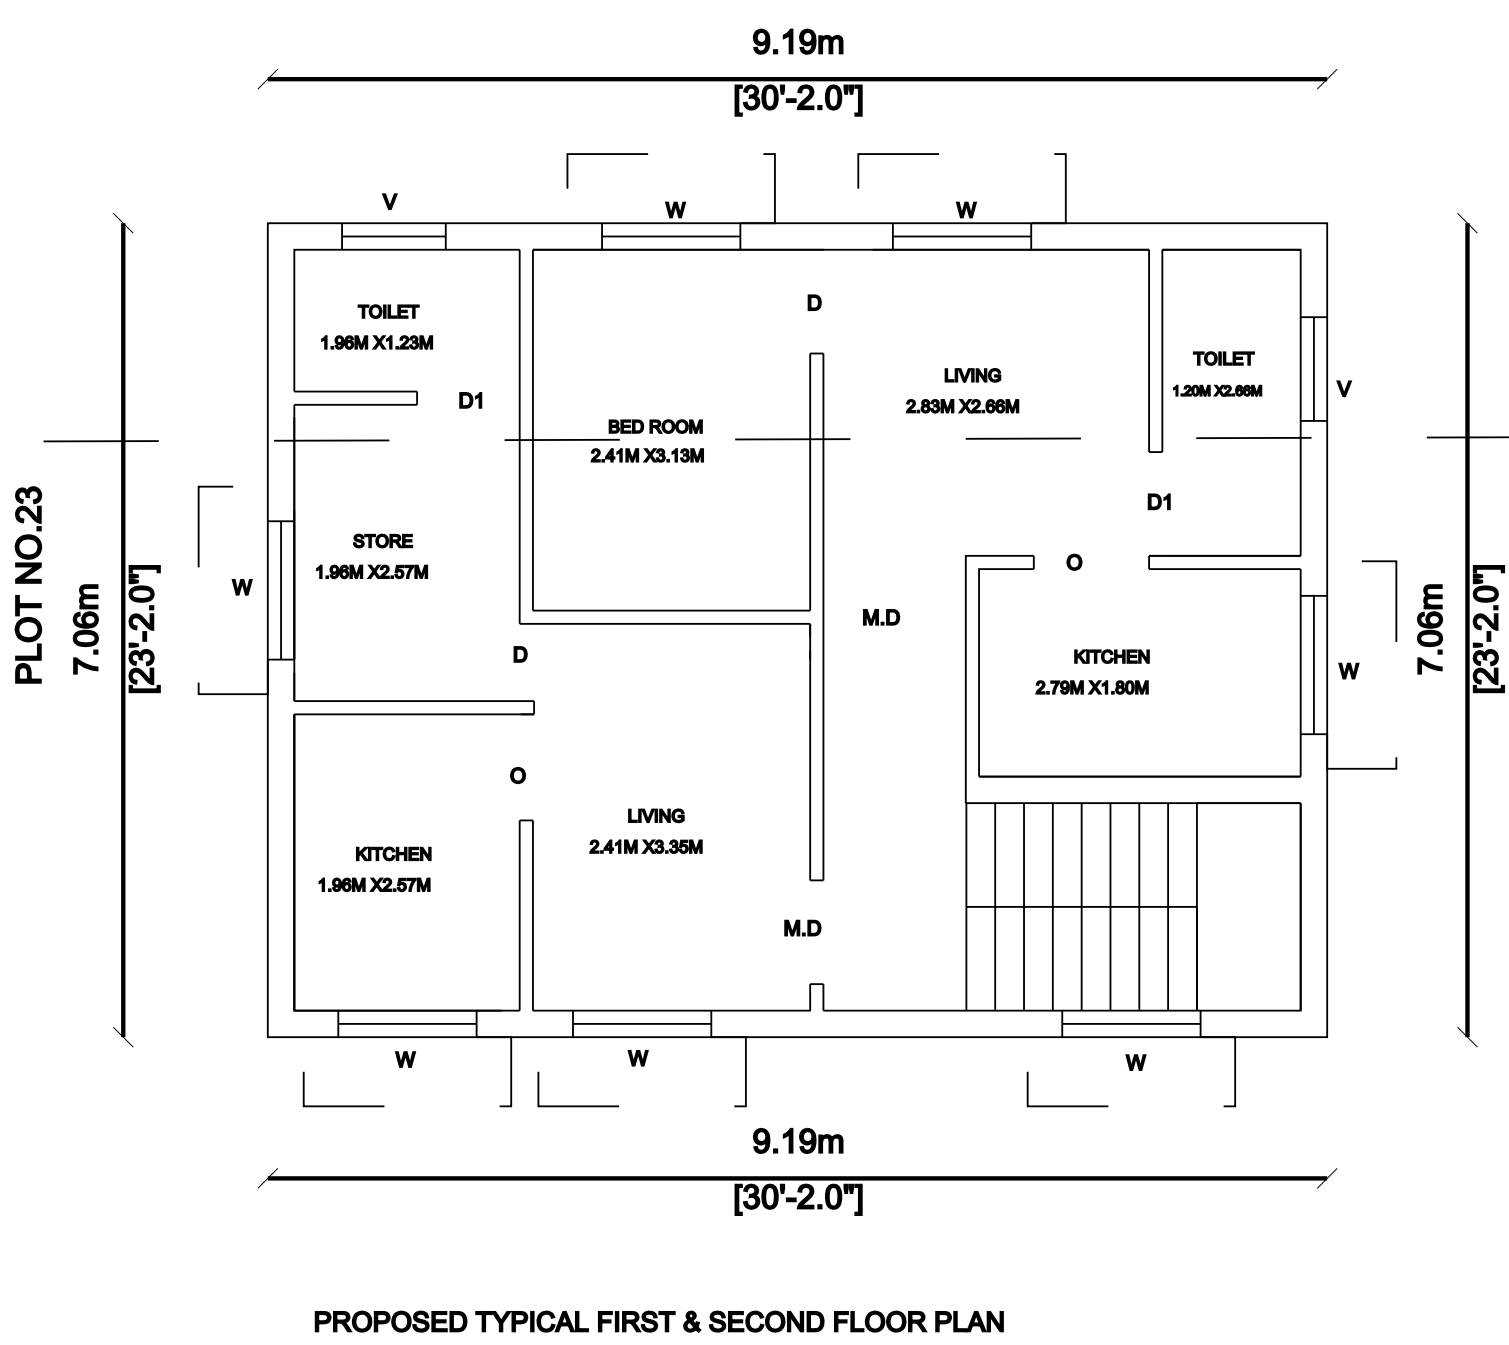

PROPOSED TYPICAL FIRST & SECOND FLOOR PLAN

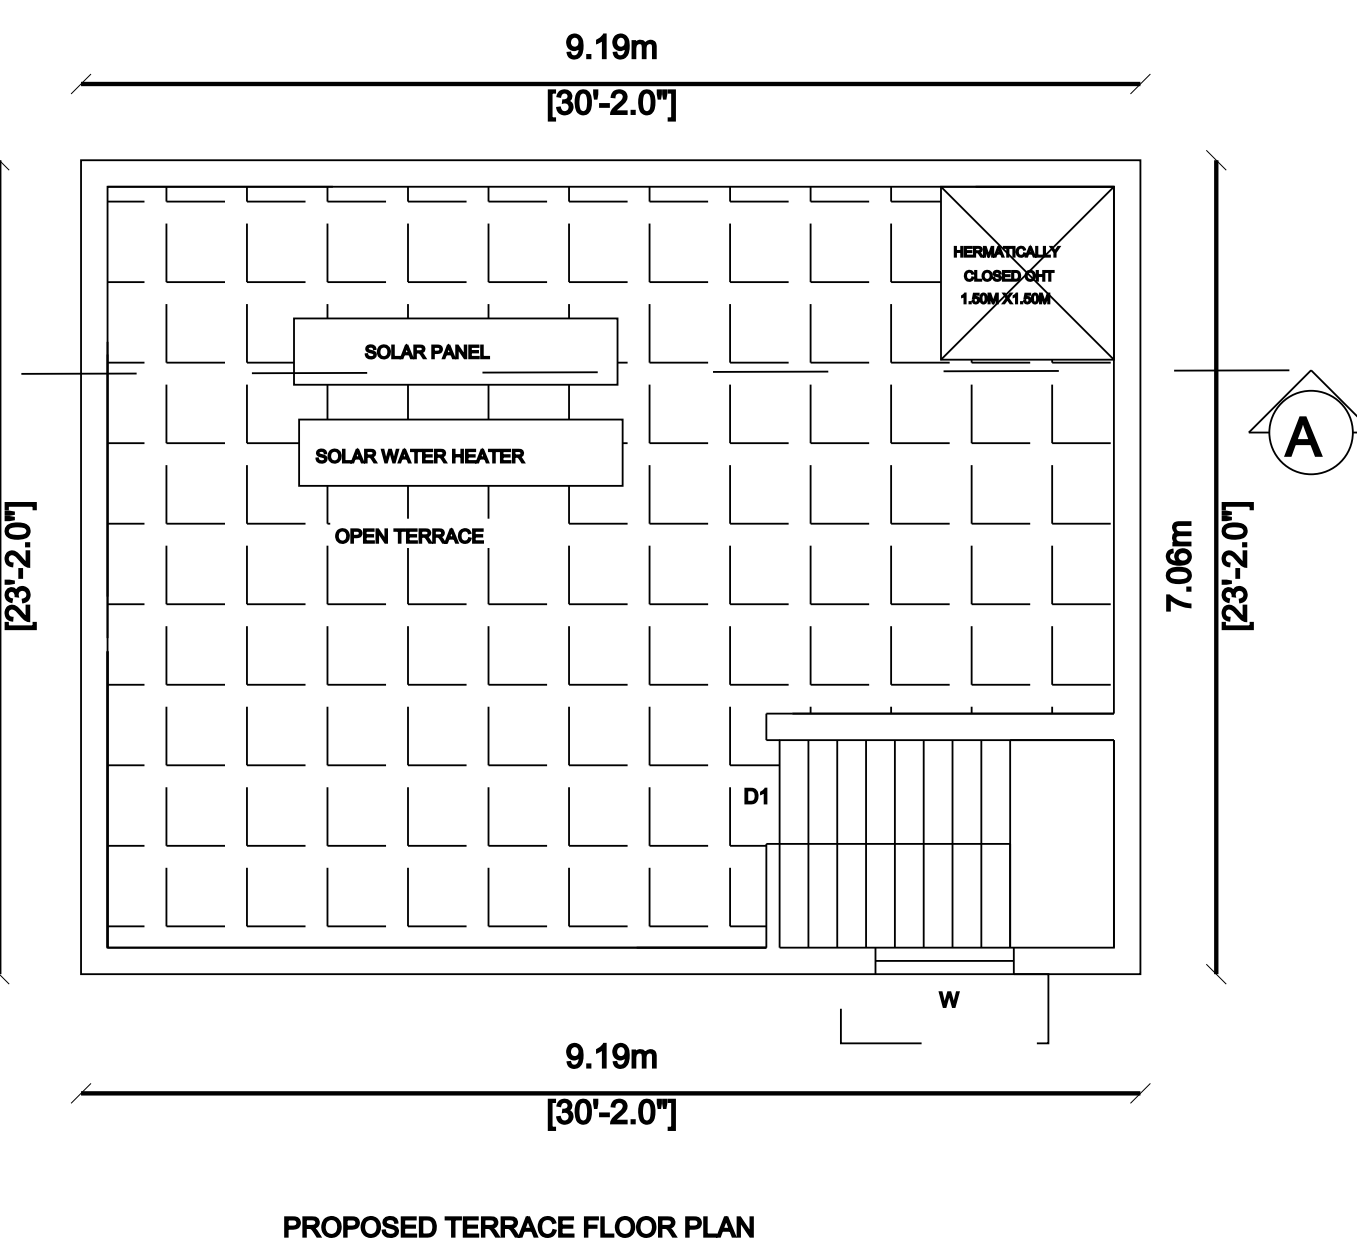

PROPOSED TERRACE FLOOR PLAN

AREA STATEMENT:

DESCRIPTION	(SQFT)	(SQM)
PLOT AREA	1320.00	122.63
PRO. GROUND FLOOR	698.36	64.88
PRO. FIRST FLOOR	698.36	64.88
PRO. SECOND FLOOR	698.36	64.88
TOTAL PRO. FSI AREA	2095.08	194.64
PRO. HEAD ROOM AREA (NON FSI)	78.90	7.33
OPEN SPACE AREA	621.64	57.75
PRO. COMPOUND WALL	44.50 RM	
PLOT COVERAGE	52.90%	
F.S.I. - 1.59		

SCHEDULE OF JOINERIES:

DESCRIPTION	METER
M.D MAIN DOOR	(1.00 x 2.13)
D DOOR	(1.00 x 2.13)
D1 DOOR	(0.90 x 2.13)
O OPEN	(1.00 x 2.13)
W1 WINDOW	(1.50 x 1.40)
W WINDOW	(1.20 x 1.50)
V VENTILATOR	(0.90 x 0.75)
R.S. ROLLING SHUTTER	(1.80 x 2.10)

PARKING PROVISION DETAILS

PARKING	REQUIRED	PROVIDED
TWO WHEELER	NIL	NIL
FOUR WHEELER	NIL	NIL

LEGEND:-

PROPOSED	☐
ROAD	☐
PLOT BOUNDARY	☐
EXISTING	☐

SCALE:- 1: 100

ALL DIMENSIONS ARE IN METER

OWNER NAME: Mrs.D.KANAGAVALLI

w/o Mr.DURAIMURUGAN

OWNER SIGNATURE

REGISTERED ENGINEER