




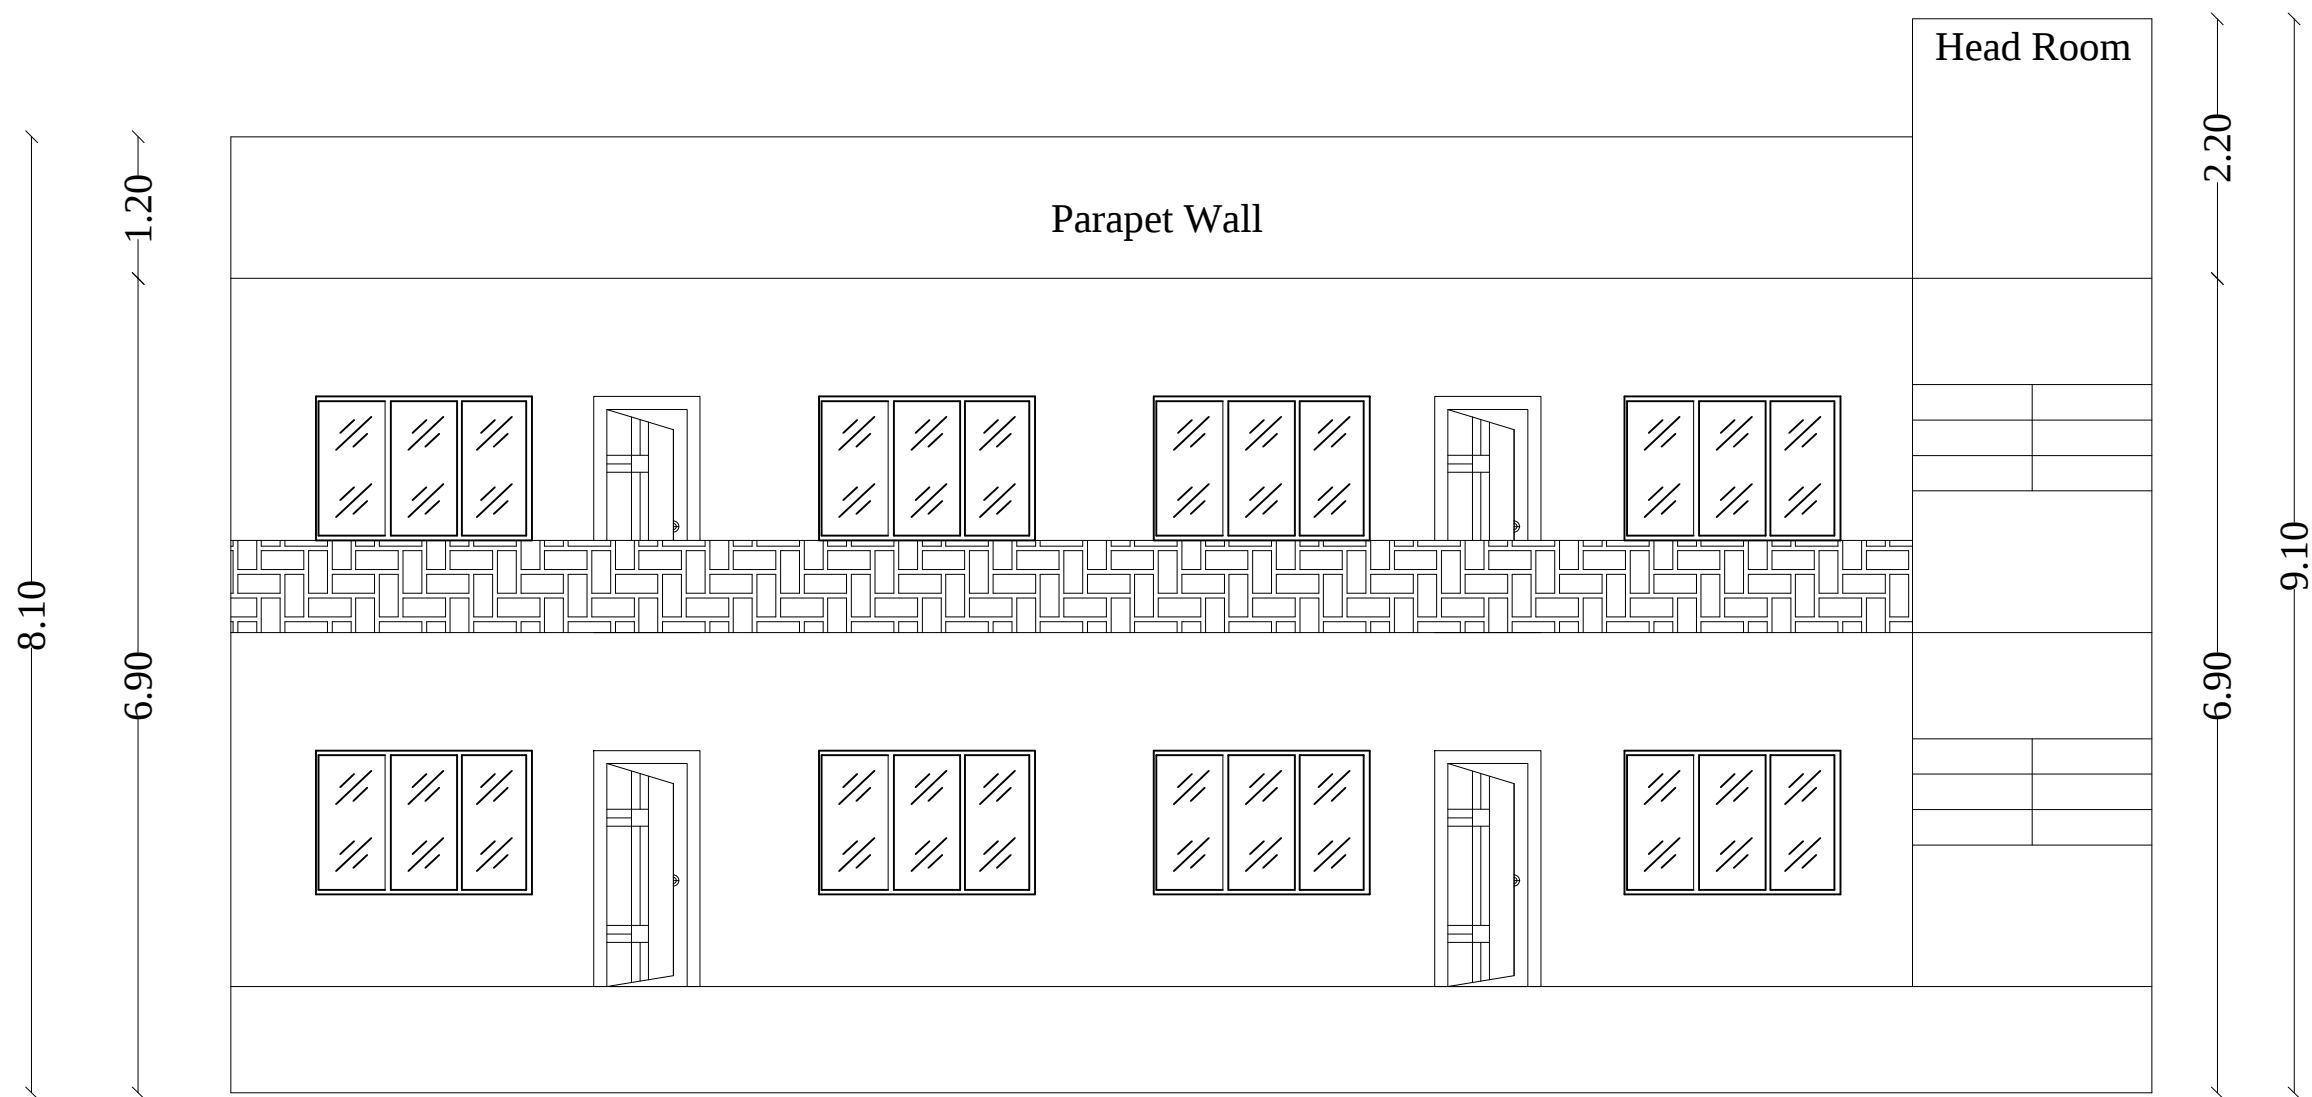


ELEVATION

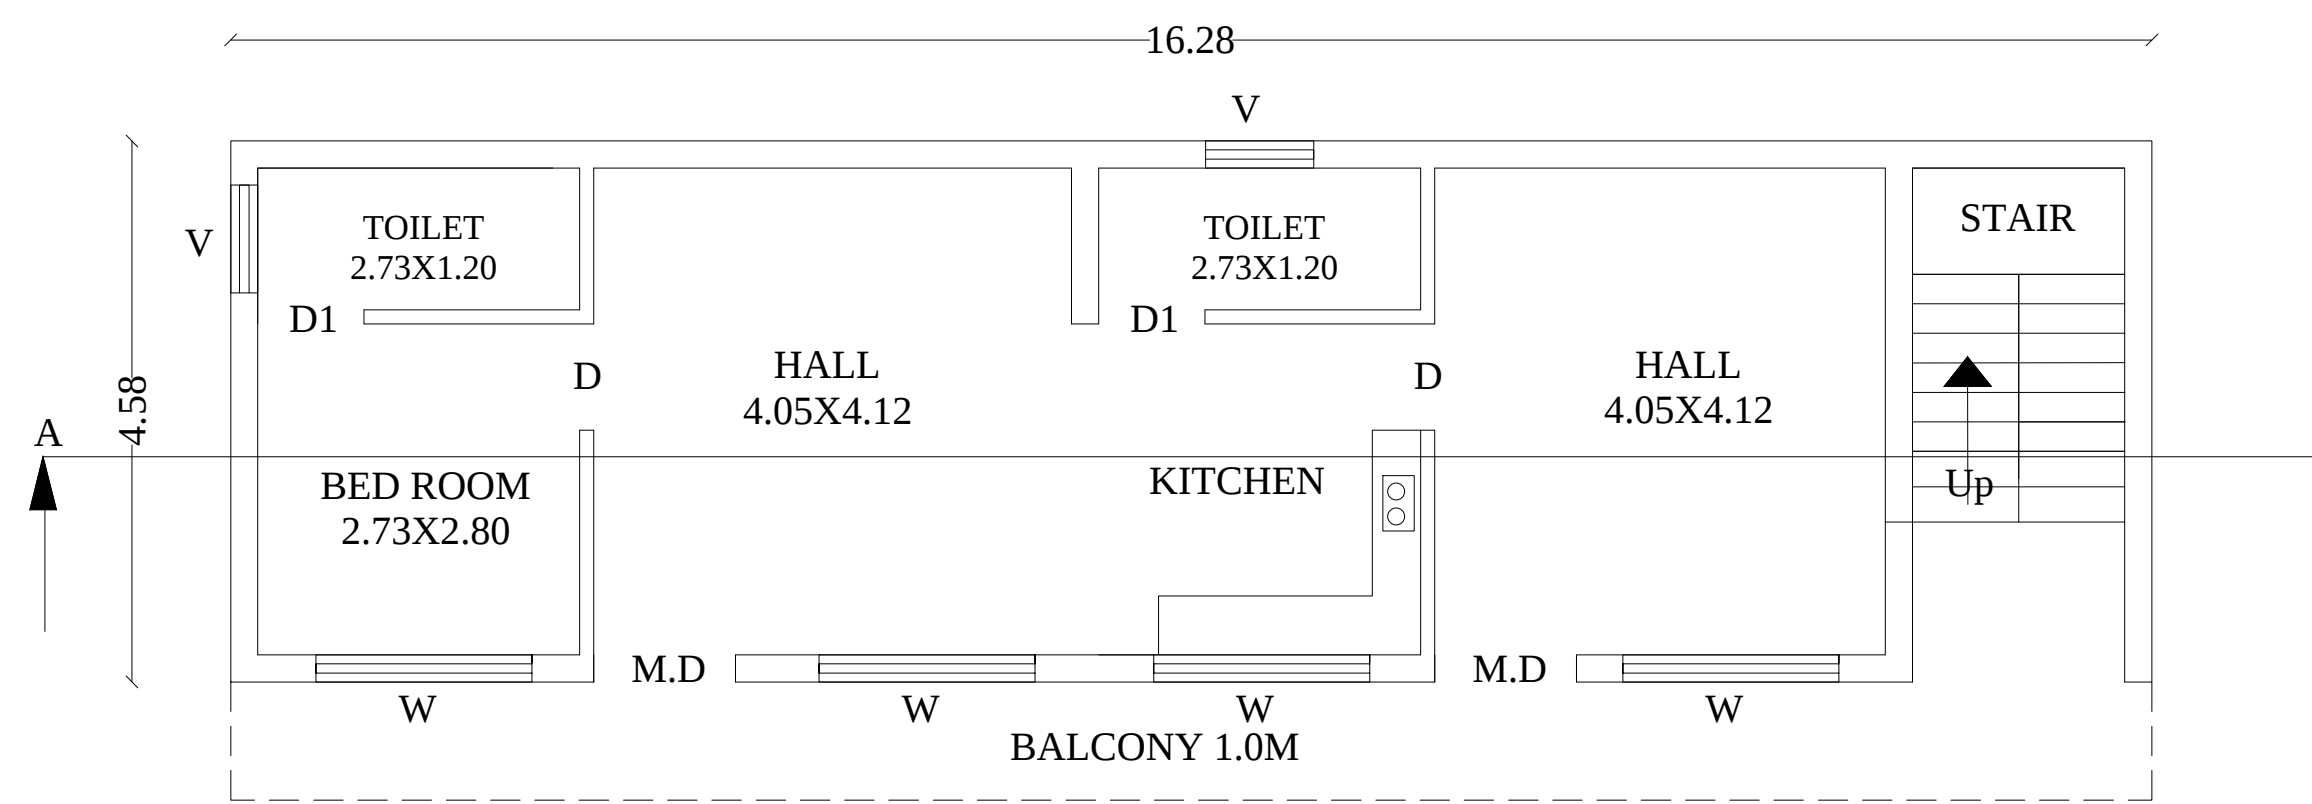


FIRST FLOOR

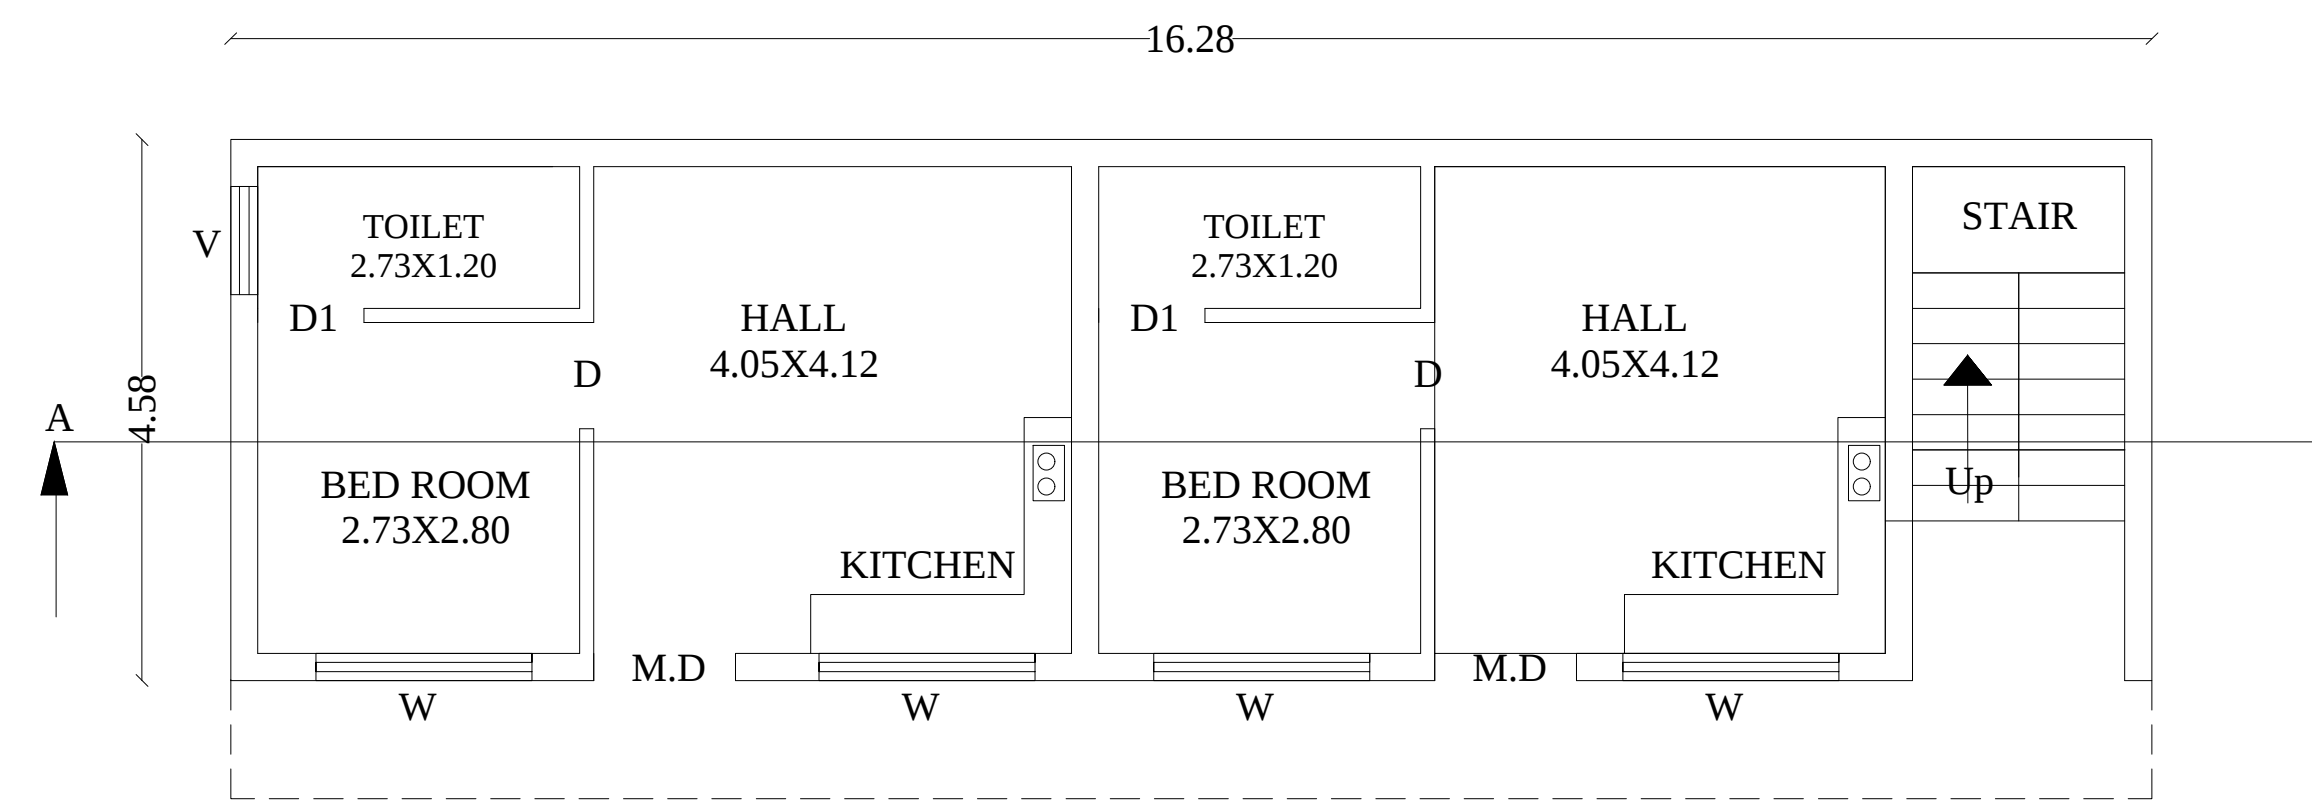


GROUND FLOOR

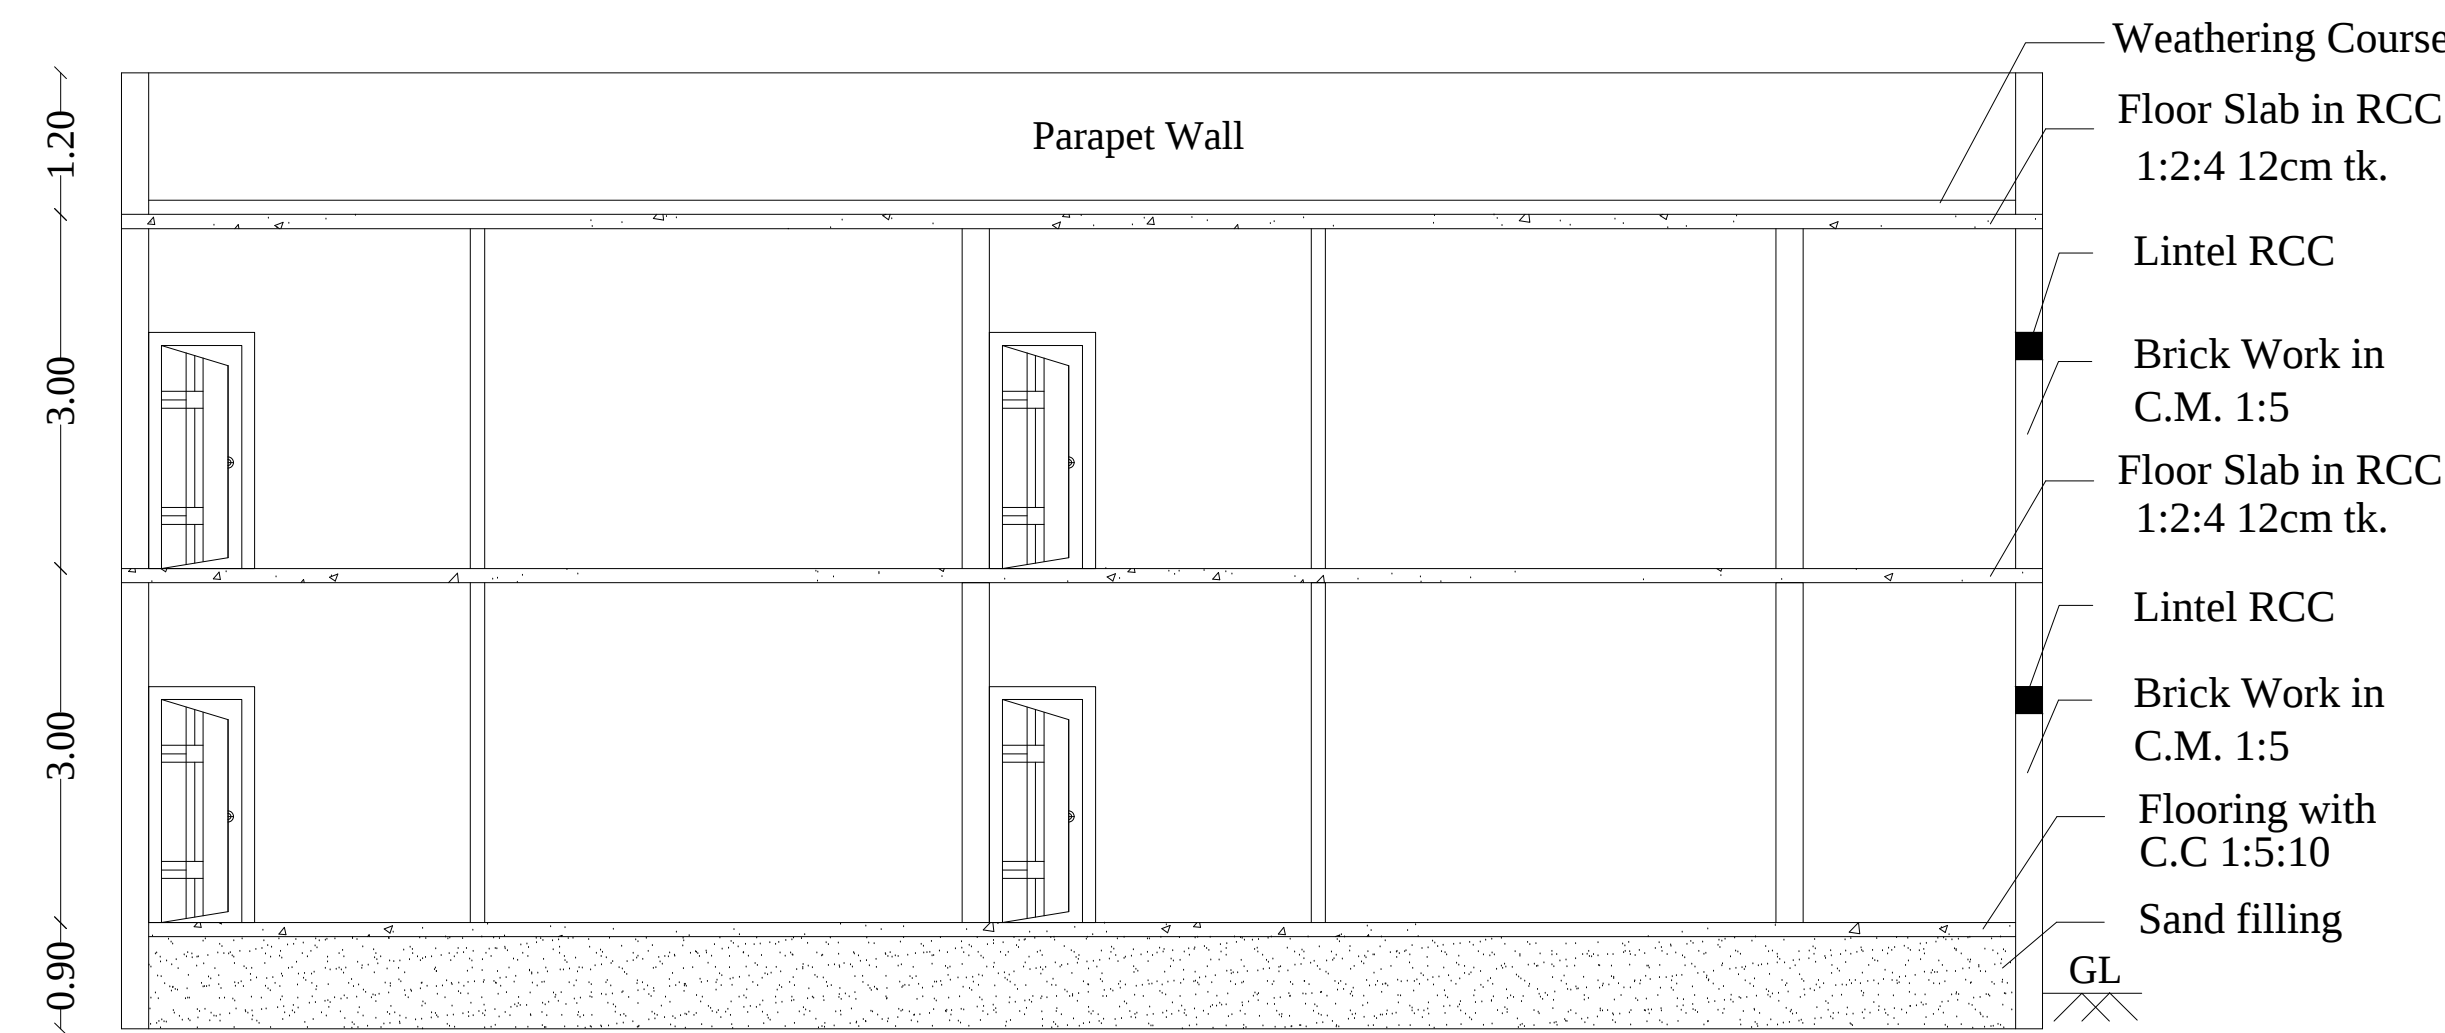


SECTION A-A

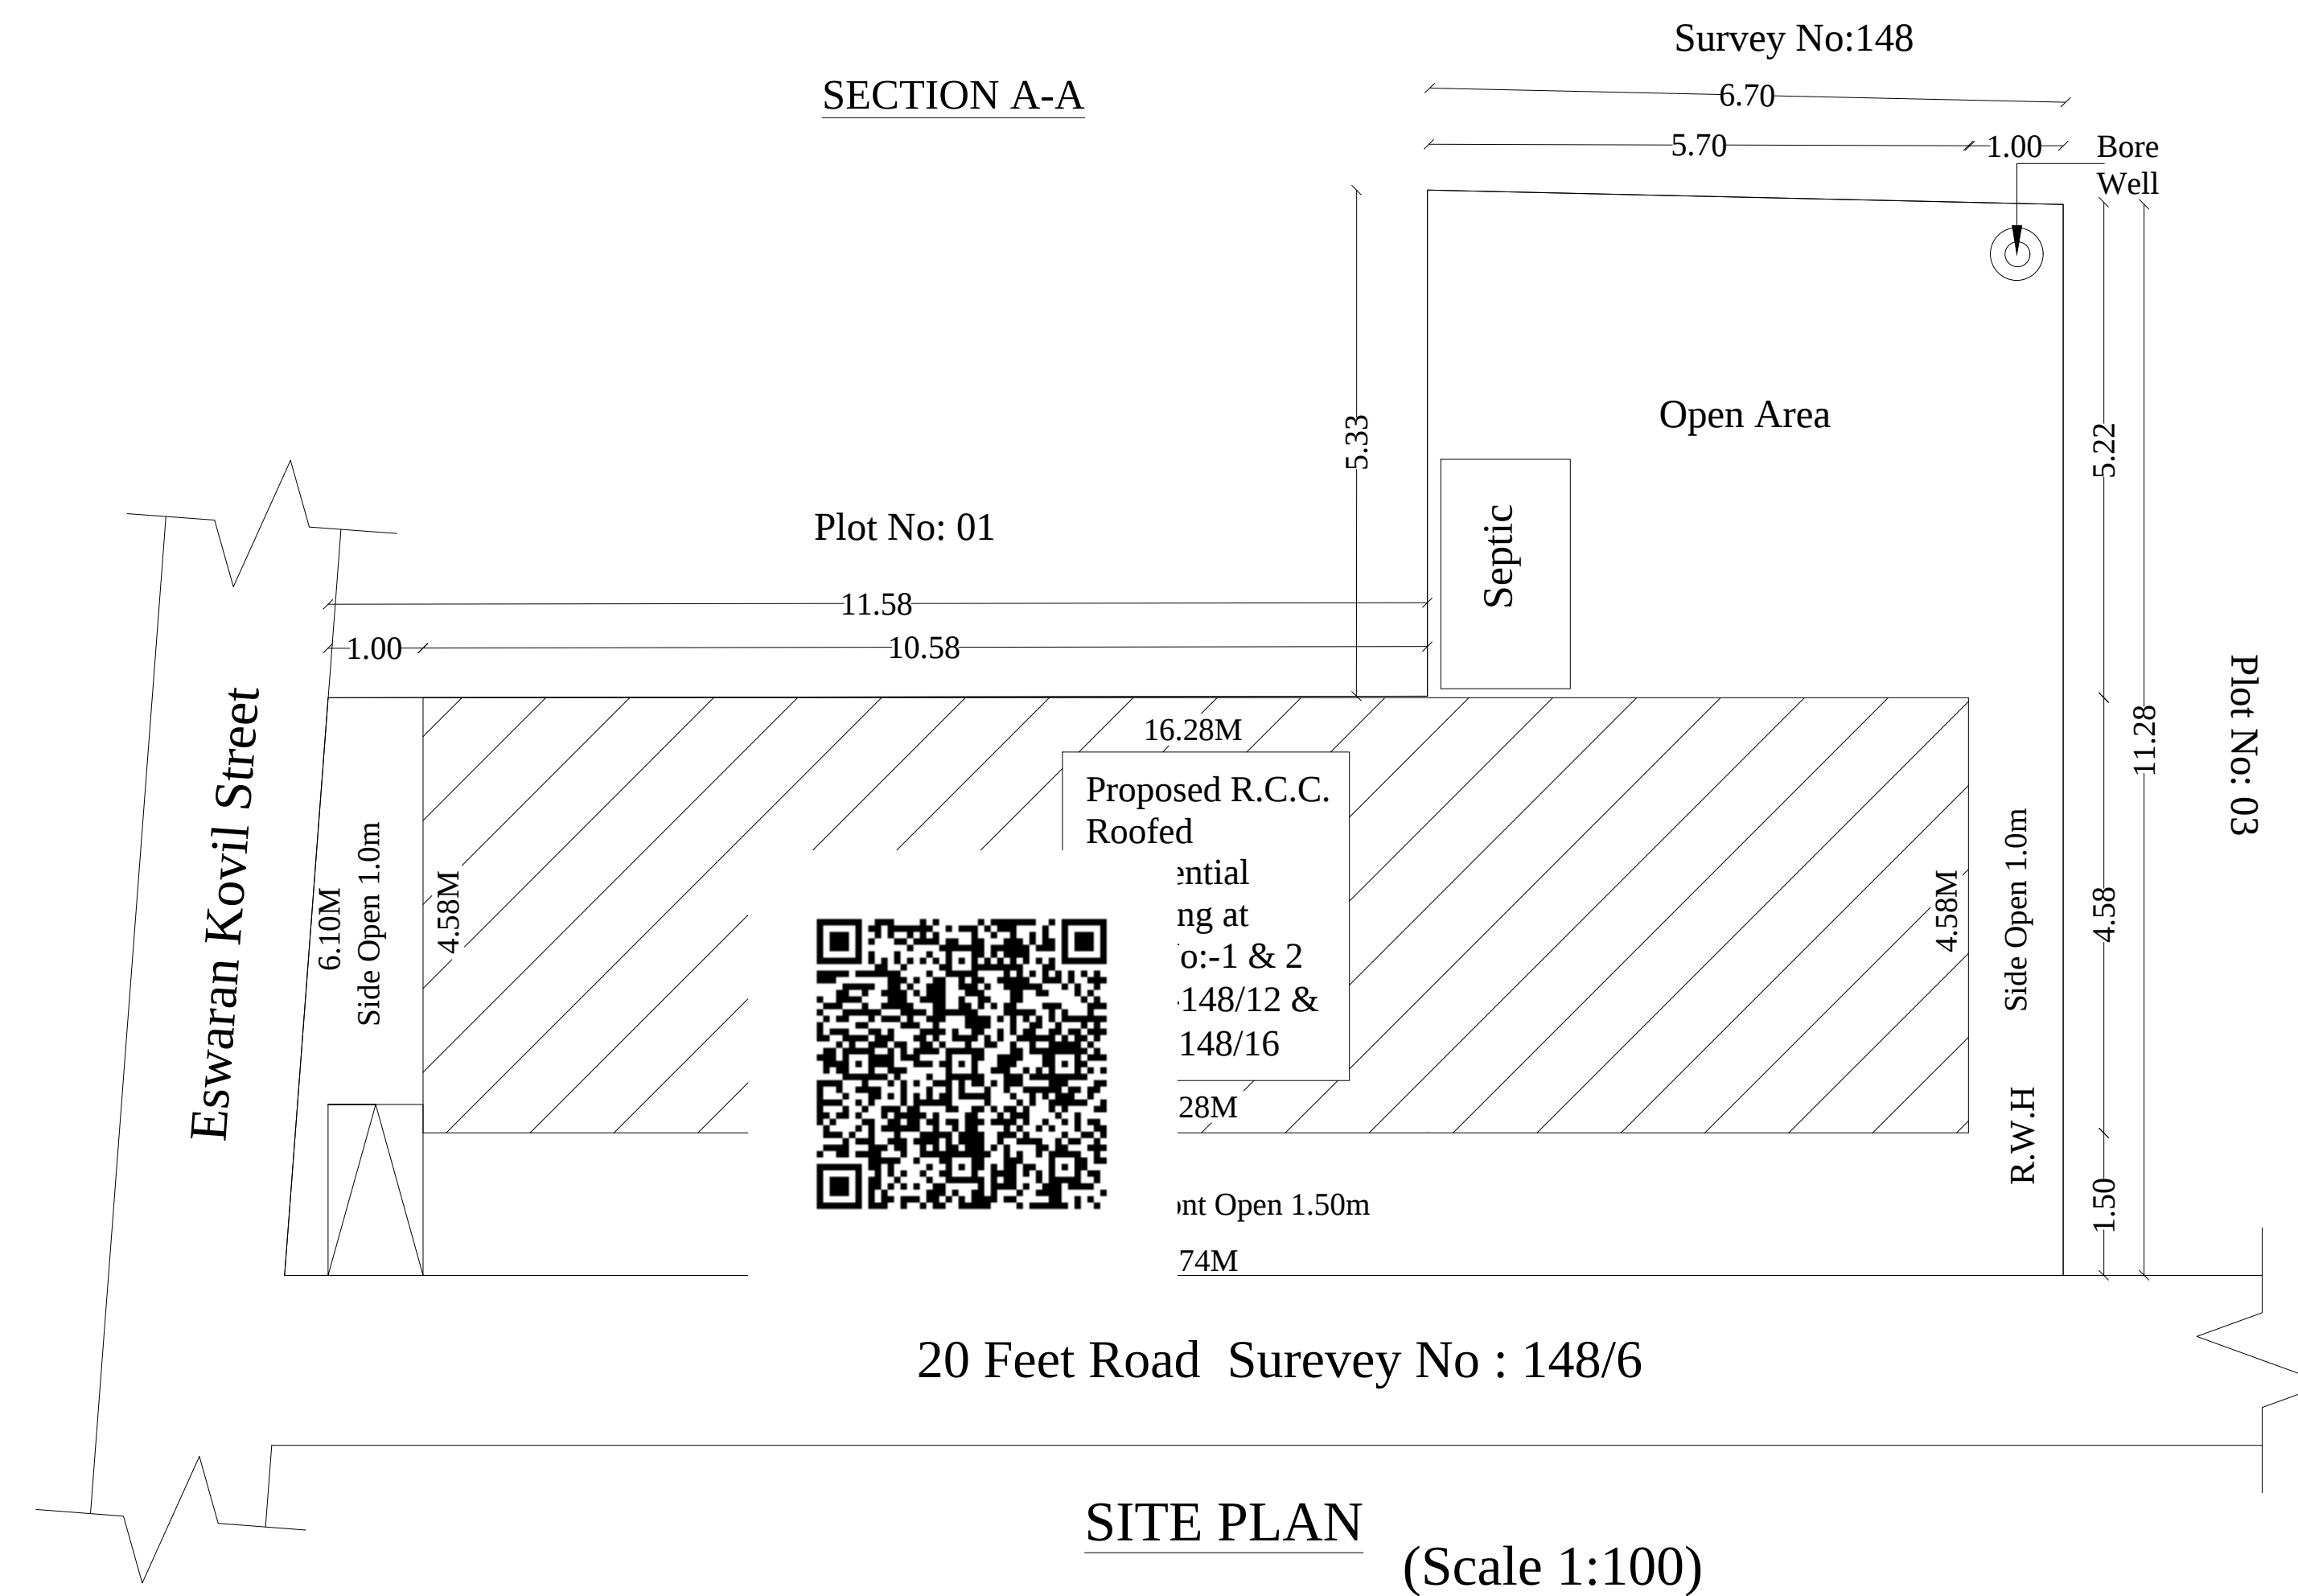


SITE PLAN (Scale 1:100)

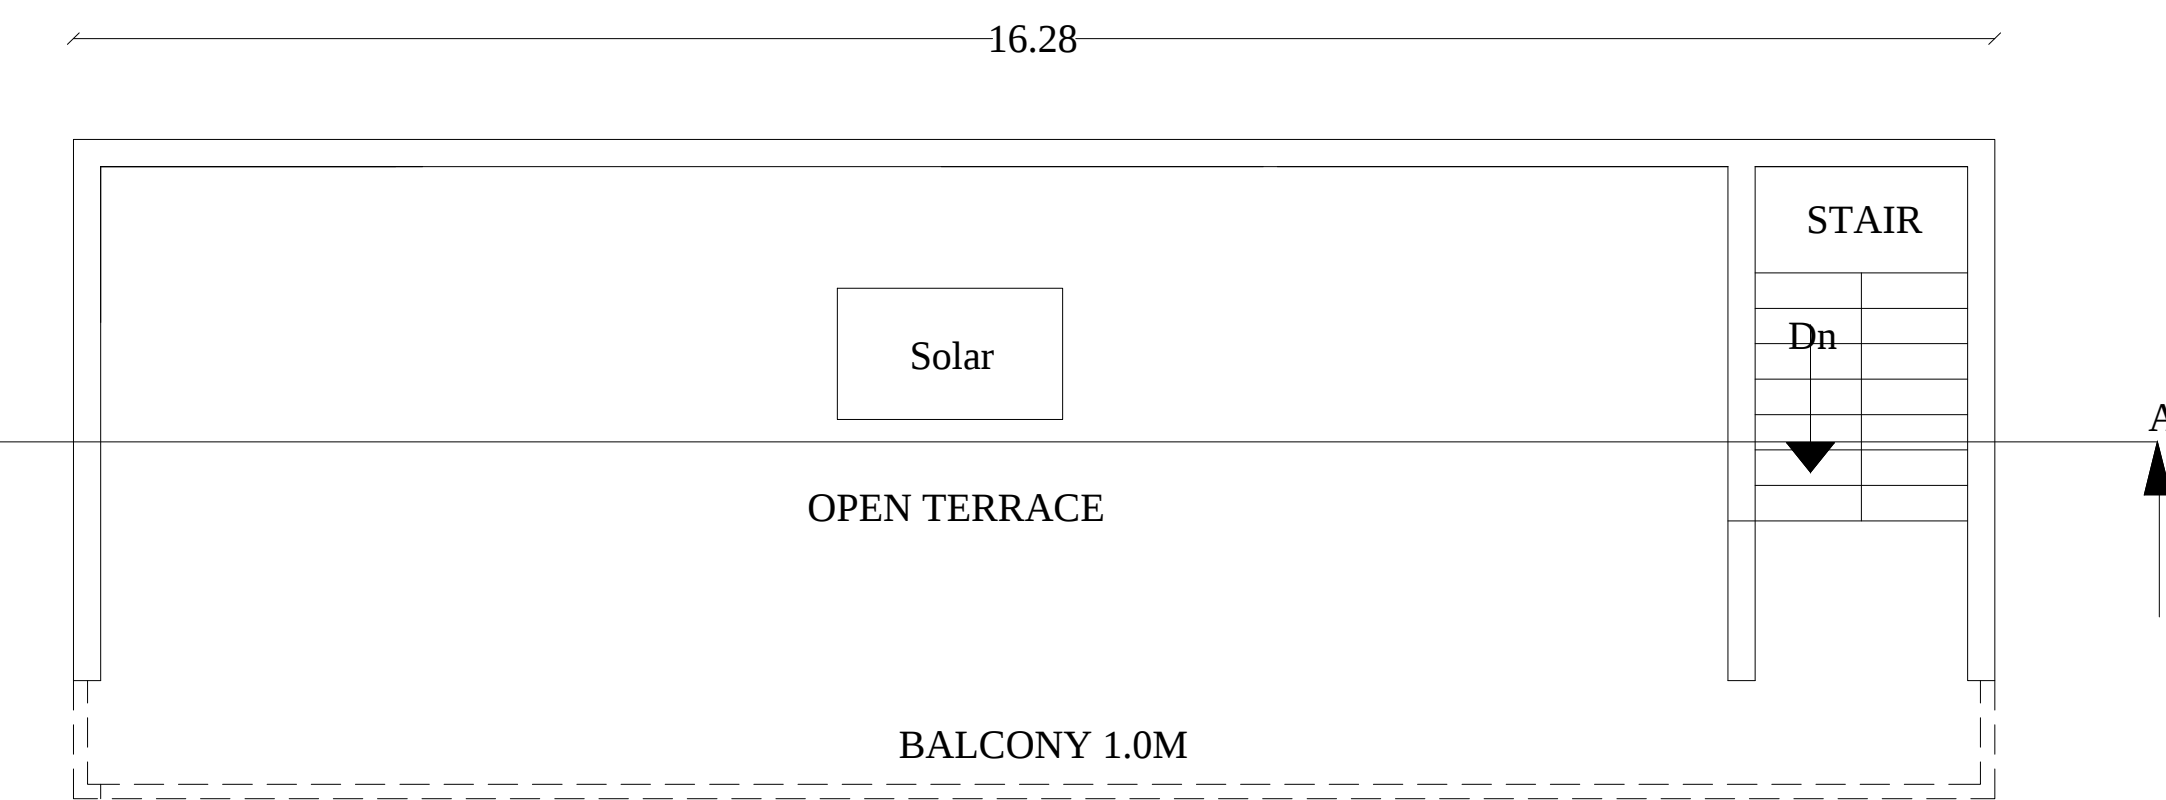


TERRACE FLOOR

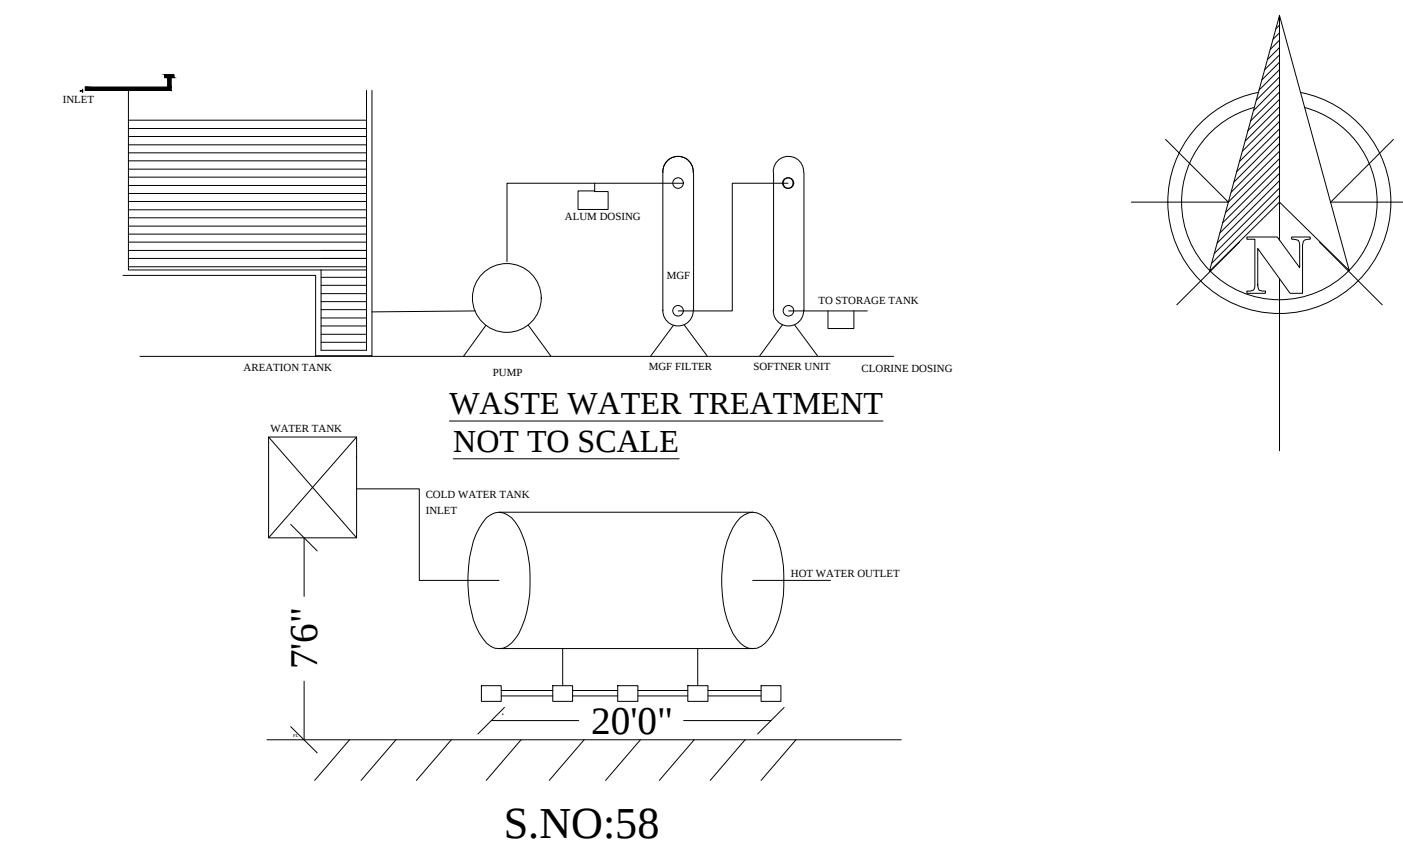


SOLAR HOT WATER SYSTEM DETAILS

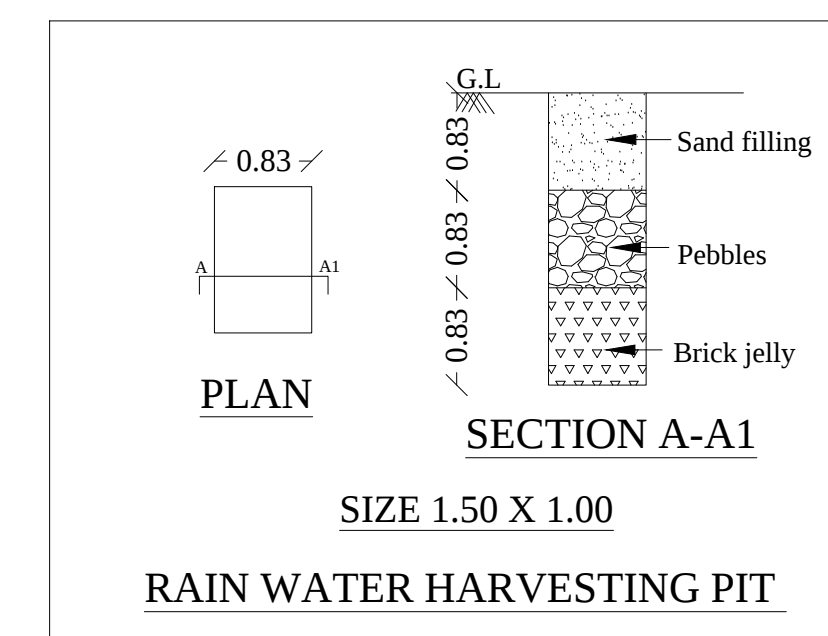

RAIN WATER HARVESTING PIT

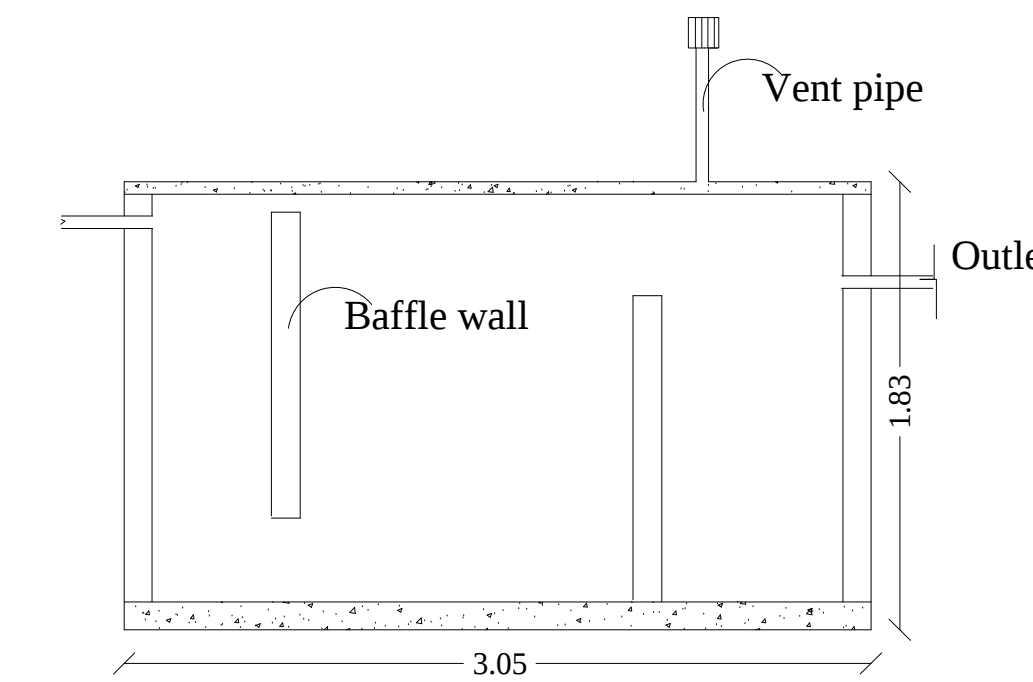

SEPTIC TANK DETAILS
Size: 3.05 x 1.83 SCALE 1:100

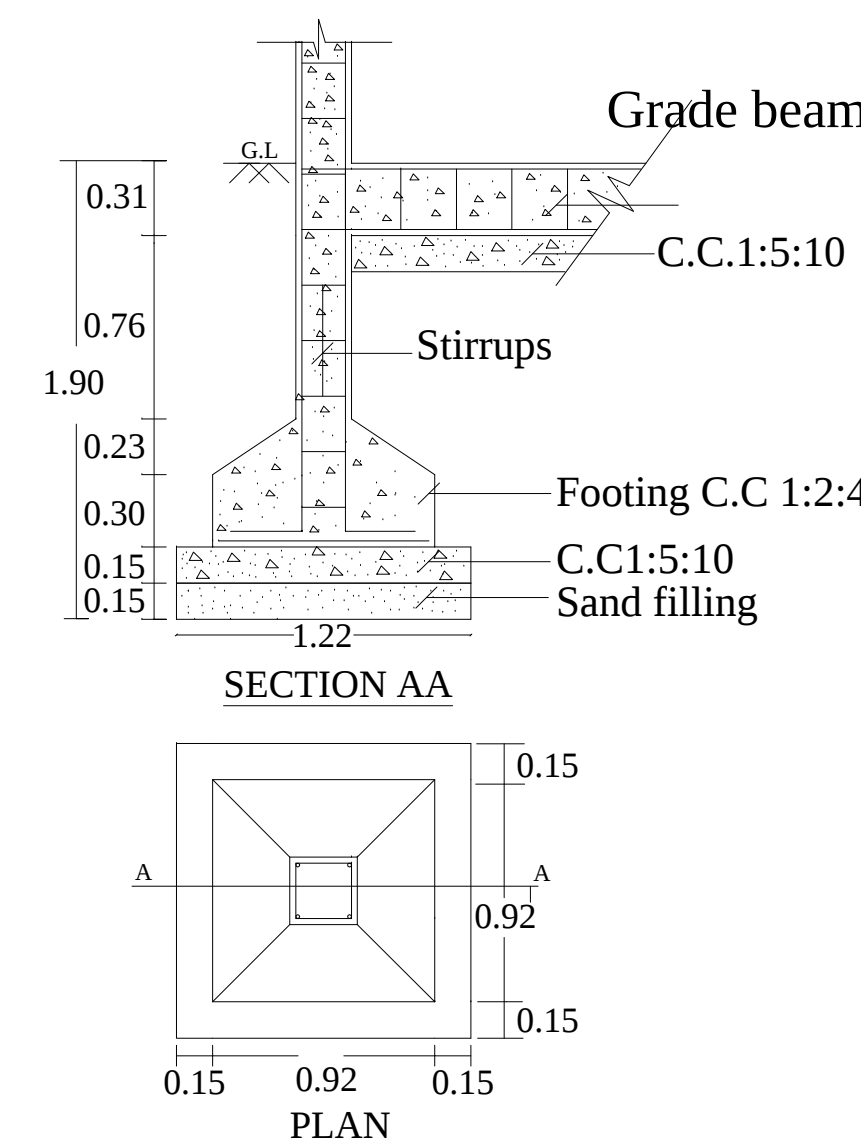

FOUNDATION DETAILS

SITE PLAN SHOWING THE PROPOSED CONSTRUCTION OF R.C.C.ROOFED RESIDENTIAL BUILDING AT PLOT NO: 2 & 3 ,S.NO: 148/12 & 148/16, 20'0" WIDE STREET,ALAMELU NAGAR, DTCP NO:849(R)/2018,VARANAVASI VILLAGE, WALAJABATH TALUK,KANCHIPURAM DIST.

SITE AREA STATEMENT :

Survey No	As Per Patta Sq.m	As Per Document Sq.m
S.No: 148/12 & 148/16	144.50	147.67
Total Site Area	144.50	147.67

BUILDING AREA STATEMENT :

Description	F.S.I Area Sq.m	Non-F.S.I Area Sq.m	Build Up Area Sq.m
Ground Floor Area	74.63	-----	74.63
First Floor Area	74.63	-----	74.63
Staircase Head Room Area	-----	07.94	07.94
Total Area	149.26	07.94	157.20

PARKING	REQUIRED	PROVIDED
CAR	--	--
TWO WHEELER	01	01


NOTE

Site Boundary	☐
Proposed Building	☐
Approach Road	☐

All dimensions are in meter

OWNER SIGN:

ENGINEER SIGN:

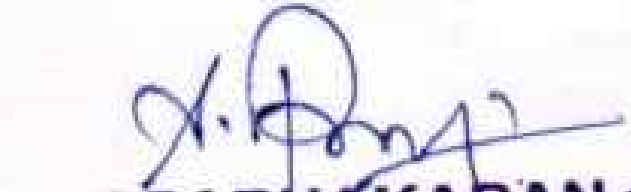
Er. A. PRABHAKARAN, B.E.(Civil)
Registered Engineer No:RE/Gr-II/2021/12/023
Reg Construction Eng No:RCE / 2023 /09/007
SRI SIVAM FOUNDATION,
43/G9, Alladi Pillayar Kovil Street, KPM - 1.
Cell: 9629362167,6383435069.