

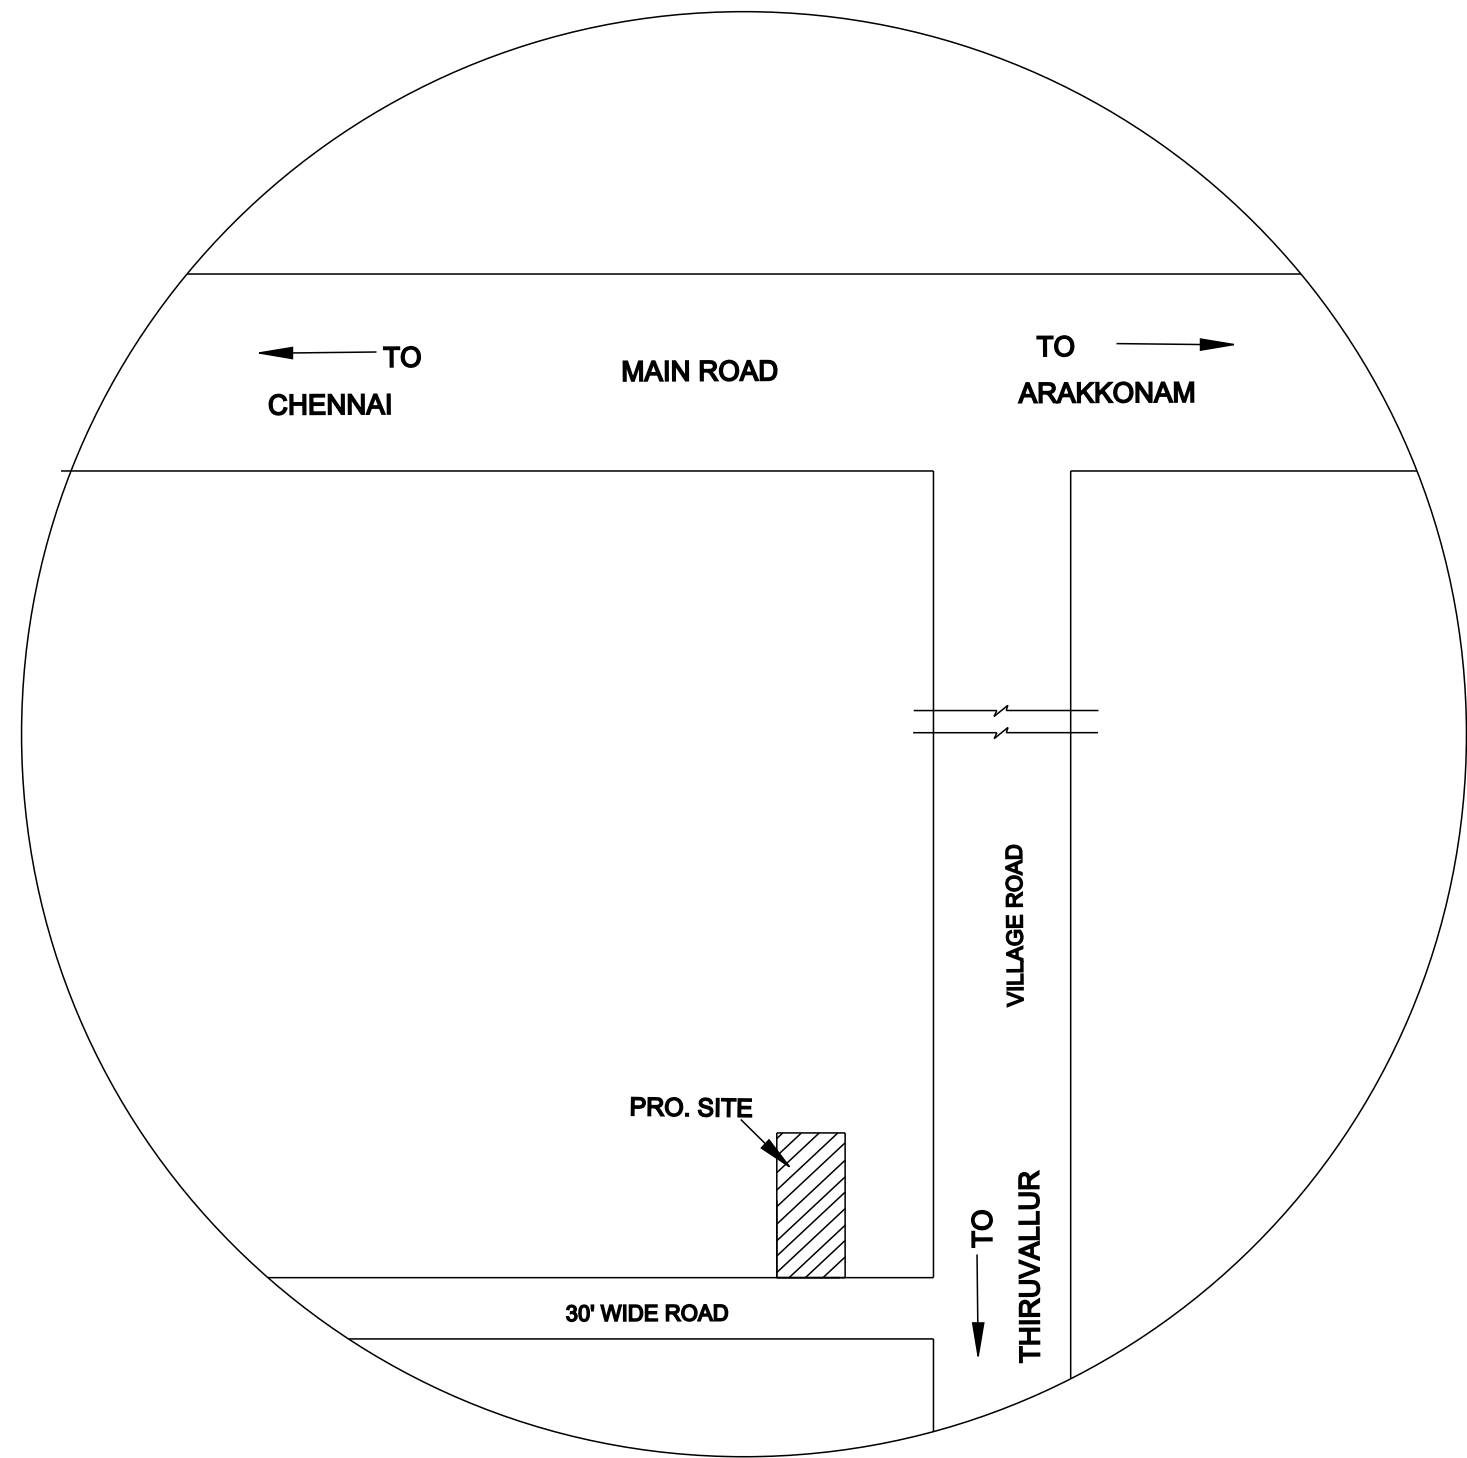
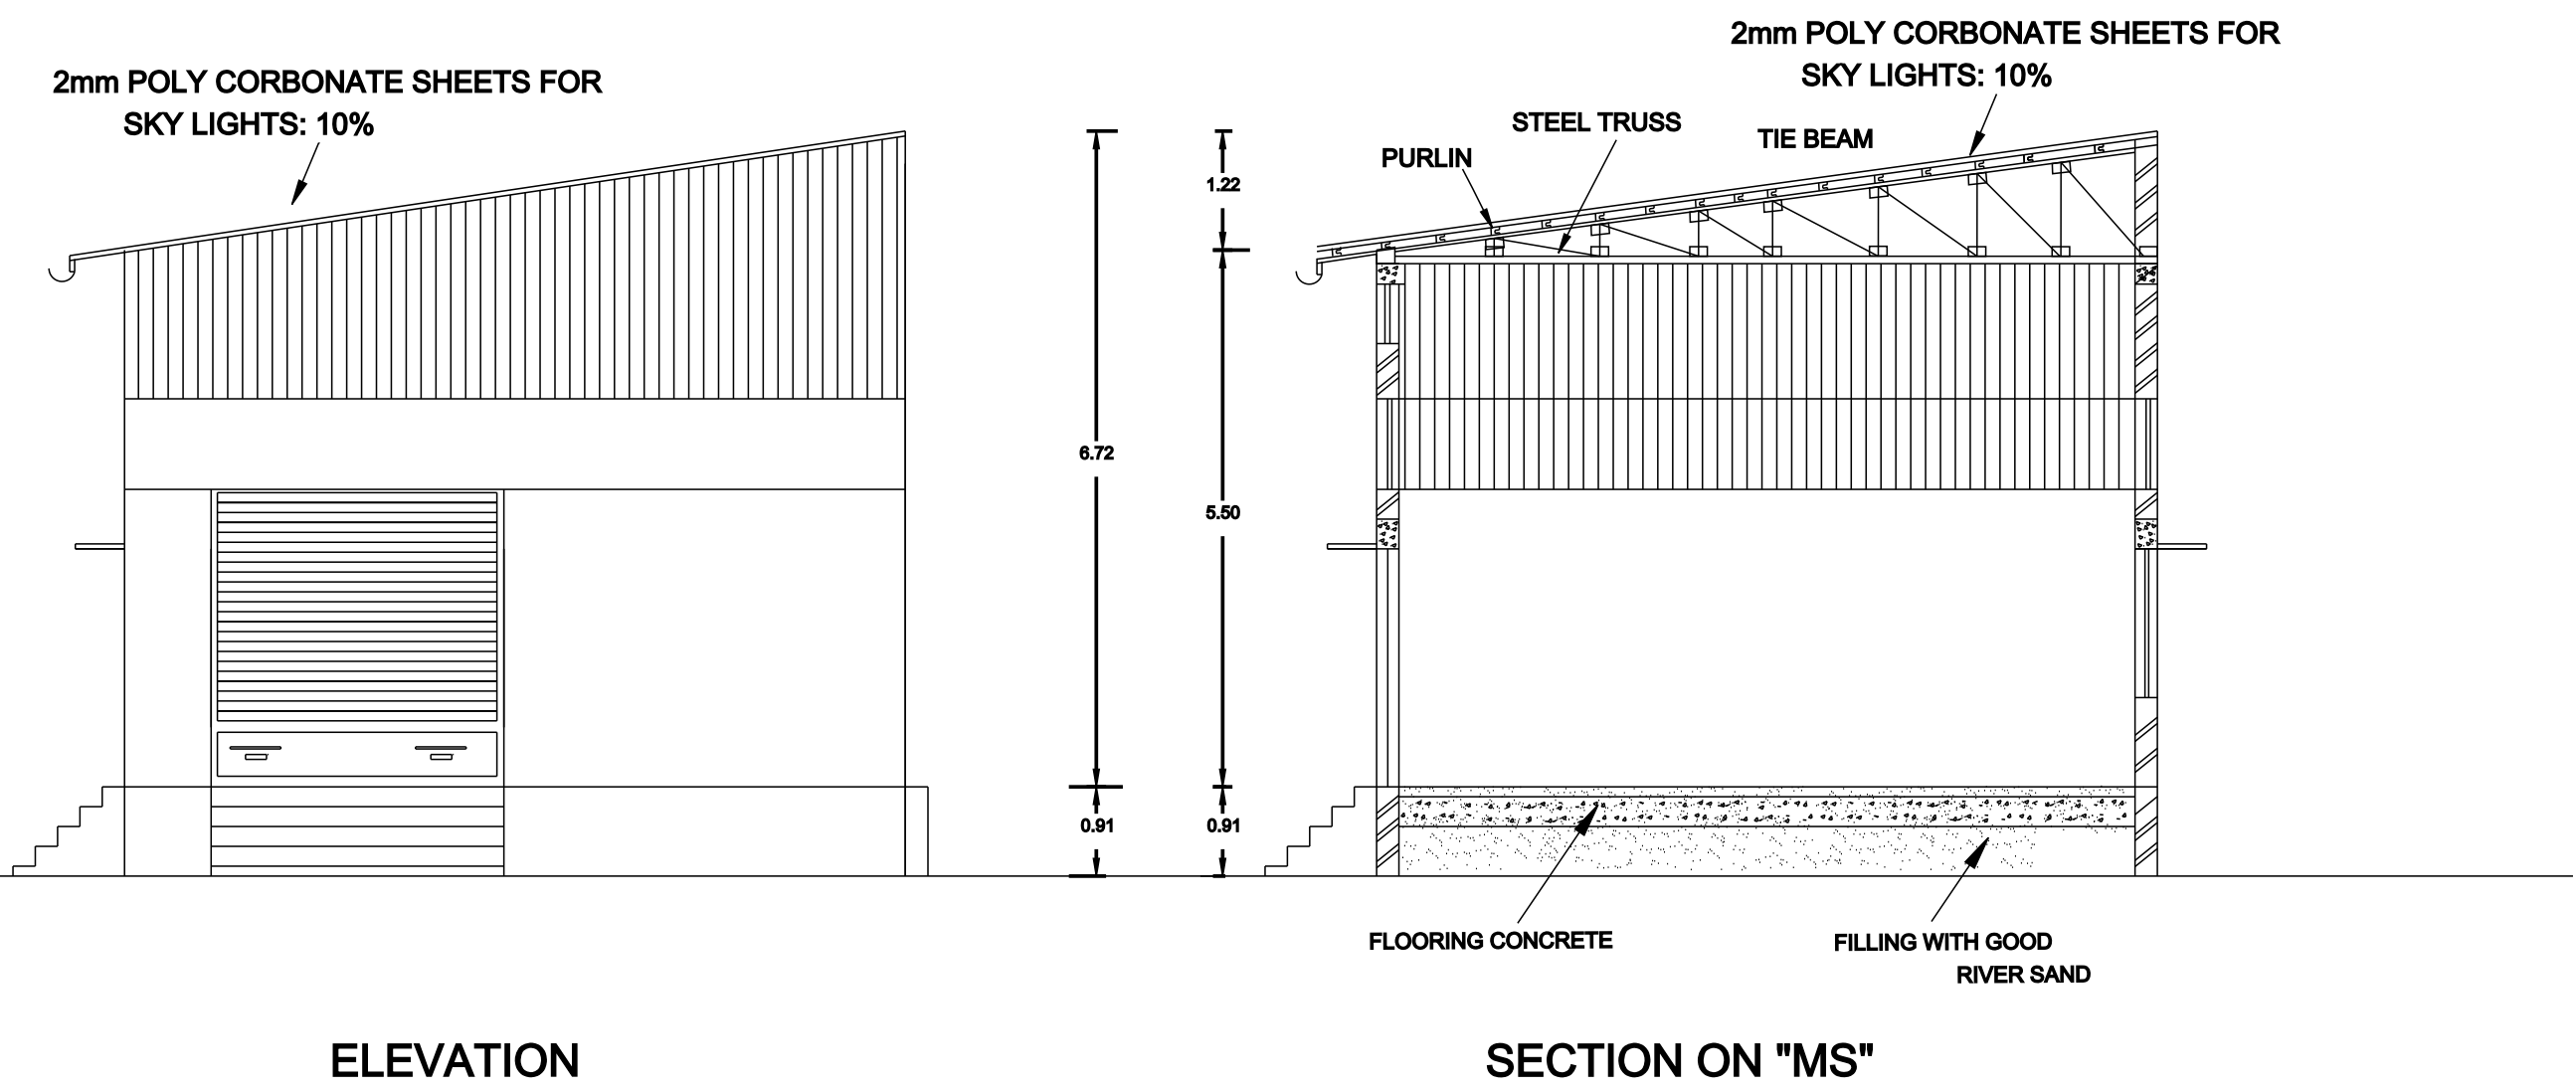
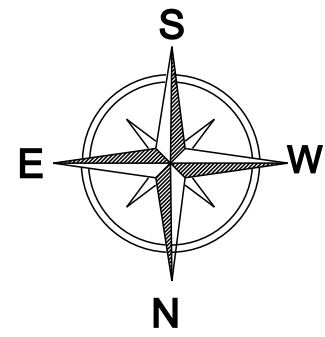



PLAN SHOWING THE PROPOSED CONSTRUCTION OF COMMERCIAL (WAREHOUSE) BUILDING FOR
TMT. U. KALPANA W/O. S. UDAYAKUMAR AT PLOT NO. 43, SRI ASHTALAKSHMI ANGAR, SURVEY NO. 7 / 4B2
AS PER PATTa NO. 4703, MANNUR VILLAGE AND PANCHAYAT, SRIPERUMBUDUR UNION AND TALUK
IN KANCHEEPURAM DISTRICT.

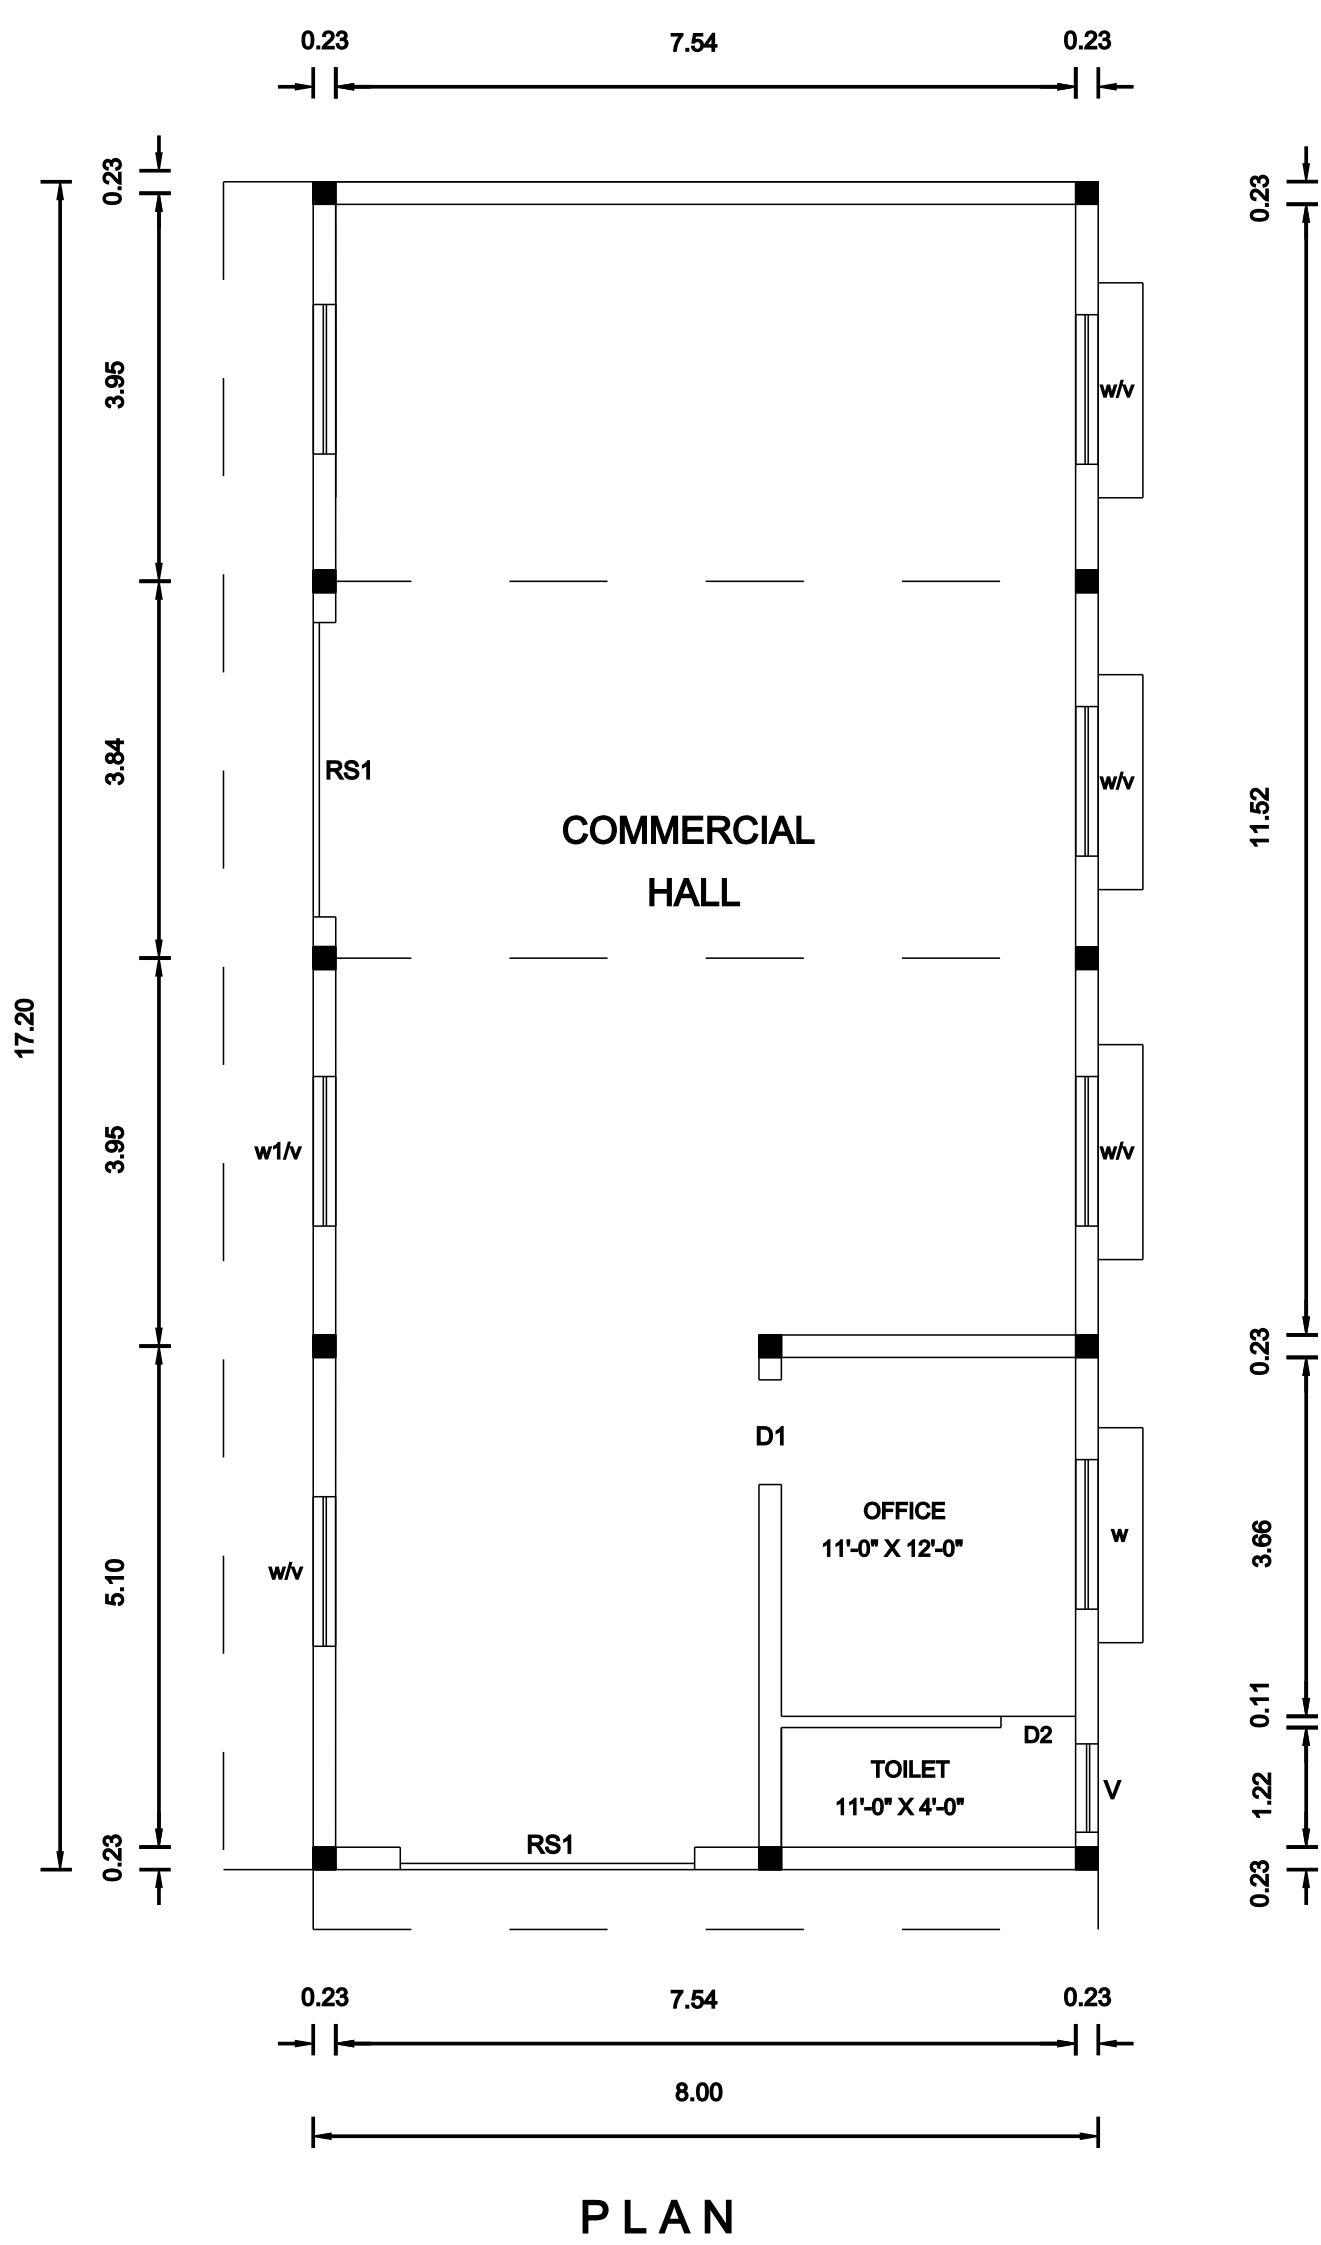


KEY PLAN (N.T.S.)

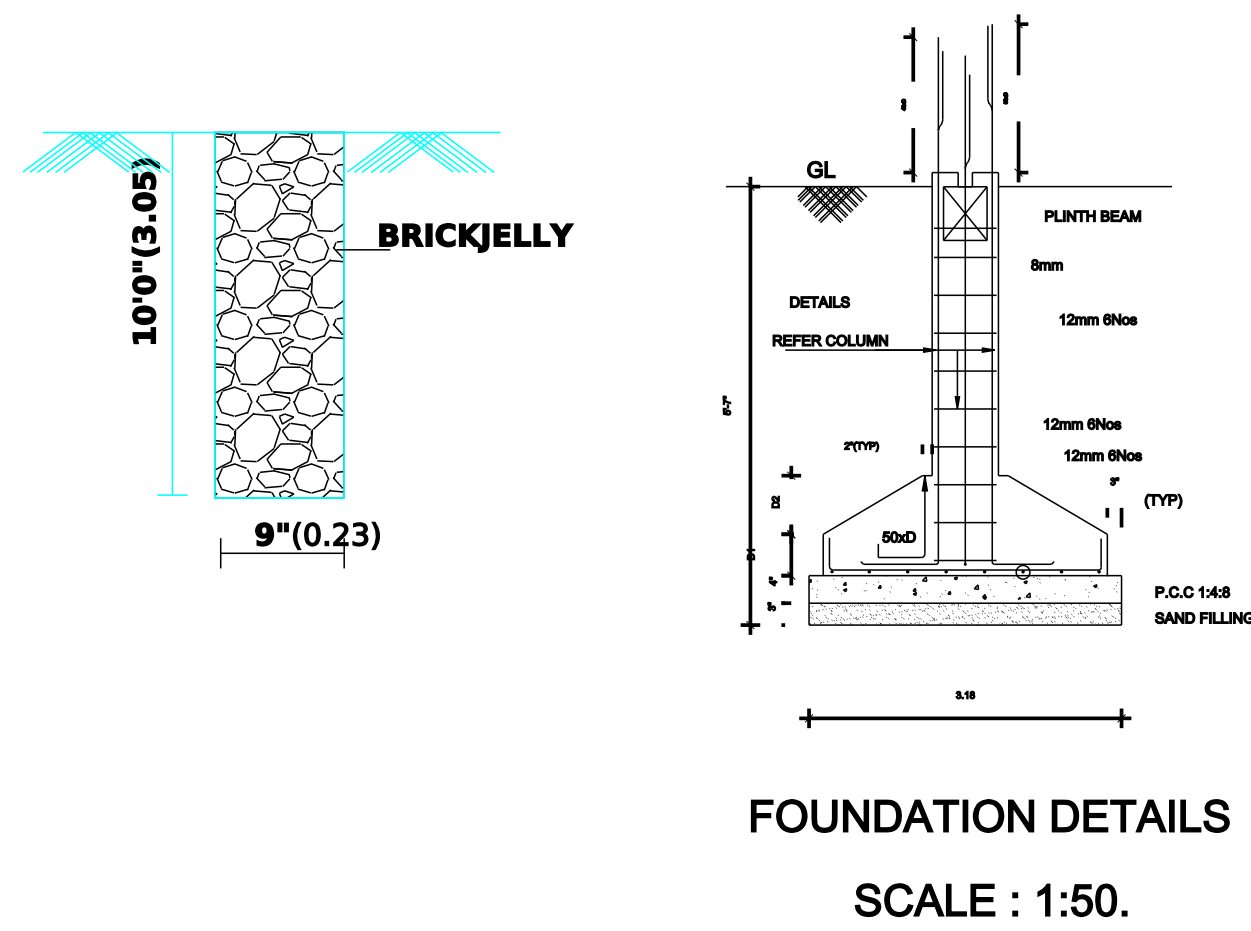



PLAN

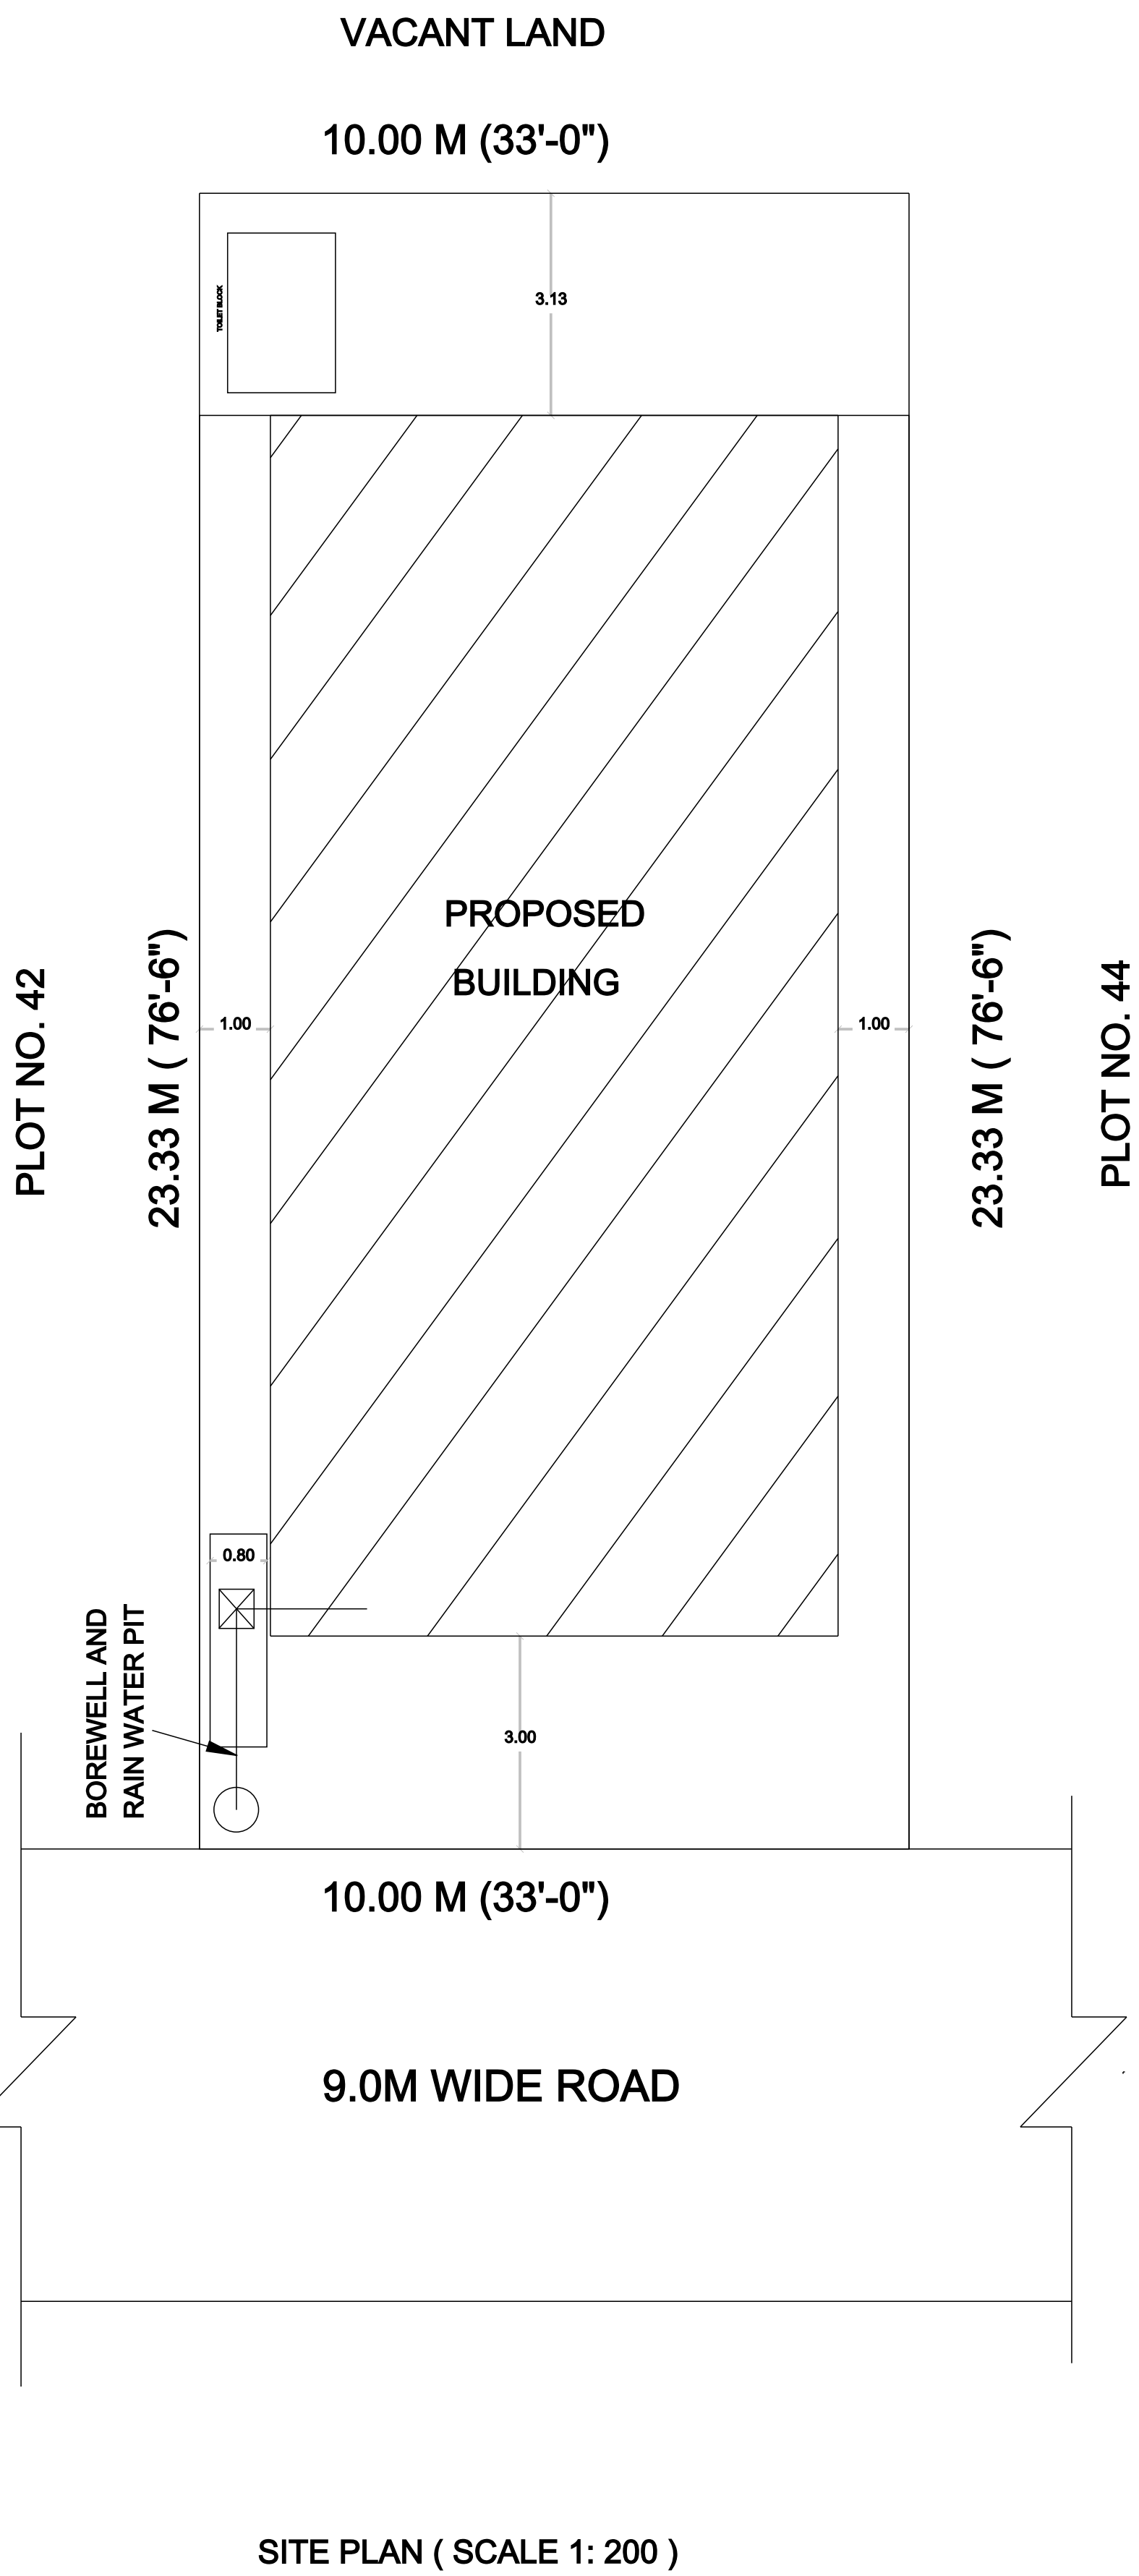


SITE PLAN (SCALE 1: 200)

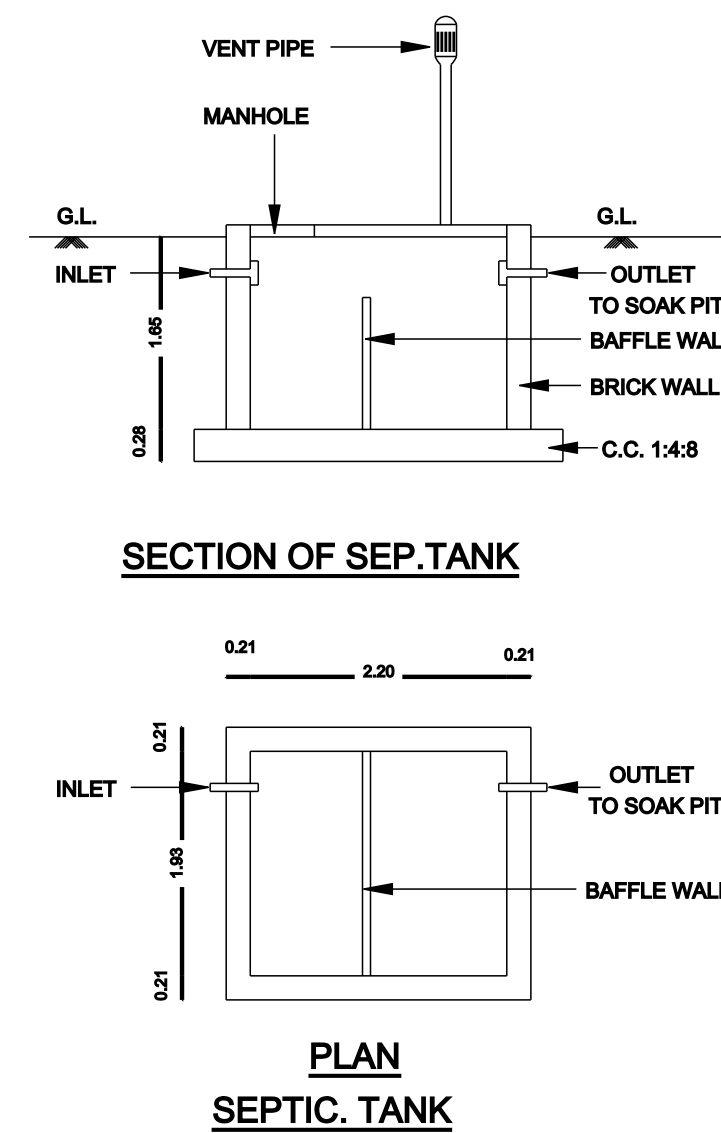


SECTION OF SEP. TANK

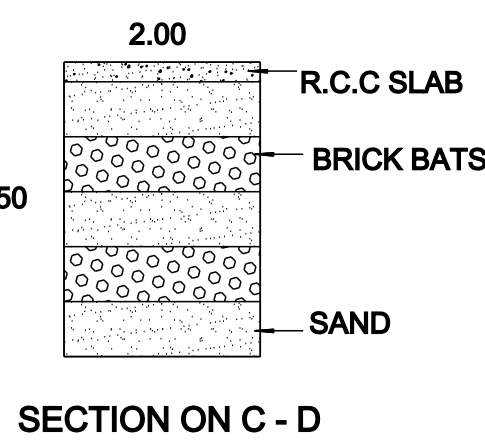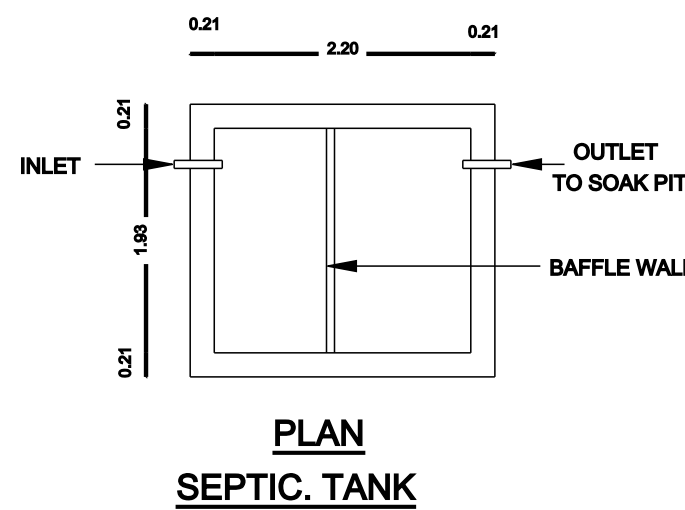

SECTION ON C - D

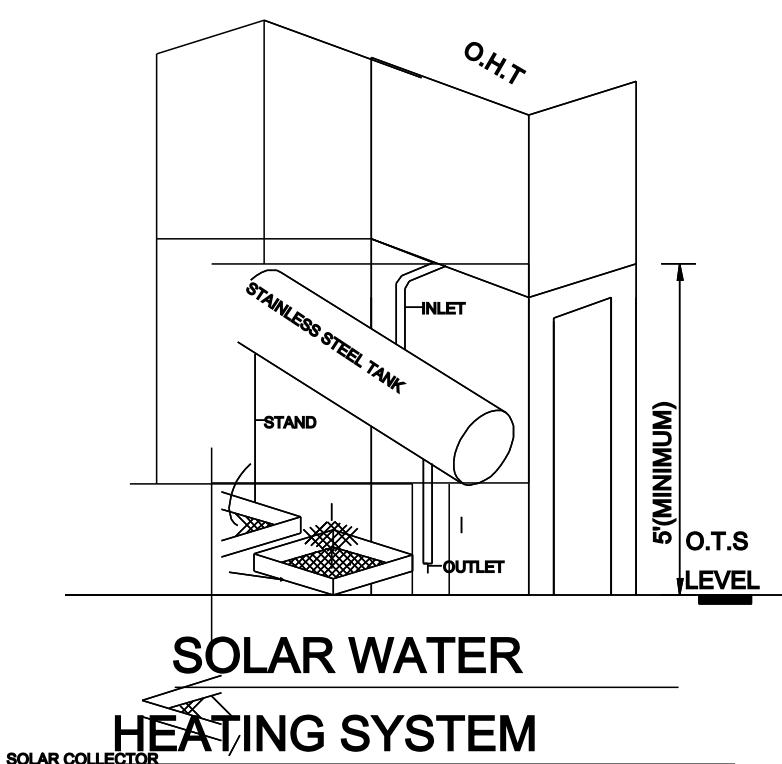

SOLAR WATER HEATING SYSTEM

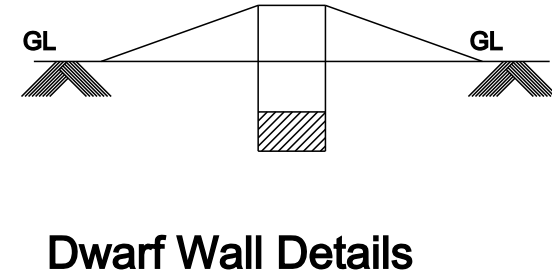

Dwarf Wall Details

OFFICE USE

SPECIFICATION

1. EARTH WORK	ALL EARTH WORK EXCAVATION IN FOUNDATION TO BE DONE AS PER THE DIEMENSIONS GIVEN IN THE DRAWING.
2. SAND FILLING	ALL FOUNDATION TO BE FILLED WITH RIVER SAND 150MM THICK.
3. PCC 1:4:8	ALL FOUNDATION FILLED WITH PCC 1:4:8 150 MM THICK AND SHOULD BE RAMMED.
4. MASONRY WORKS	ALL MASONRY WORKS SHOULD BE IN FIRST CLASS BRICK IN CENENT MORTAR 1:8.
5. RCC WORKS	ALL RCC WORKS ARE IN CC 1:2:4 WITH REQ. STEEL.
6. JOINERIES	TEAK WOOD MAIN DOOR AND ALL OTHER DOORS ARE USED COUNTRY WOOD.
7. PLASTERING	ALL INTERIOR AND EXTERIOR PLASTERING ARE IN CEMENT MORTAR 1:4, 12 MM THICK.
8. ROOFING	ROOFING WITH REINFORCED CEMENT CONCRETE ROOF

JOINERY DETAILS

RS	ROLLING SHUTTER -	1.83 M X 2.10 M
D	DOOR -	1.07 M X 2.10 M
D1	DOOR -	0.92 M X 2.10 M
D2	DOOR -	0.75 M X 2.10 M
W	WINDOW -	1.50 M X 1.22 M
V	VENTILATOR -	0.90 M X 0.60 M

AREA DETAILS

	SQ. FEET	SQ. METRE
☐ PLOT AREA :		
AS PER DOCUMENT :	2525.00	233.30
AS PER FMB :	2174.38	202.00
☐ PROPOSED BUILDING :		
FOR GROUND FLOOR - (COMMERCIAL) :	1481.16	137.60
TOTAL BUILT UP AREA :	1481.16	137.60
PLOT COVERAGE	68 %	
F.S.I.	0.68	

OWNER

SCALE

U. Kalpana

1: 100

LICENSED SURVEYOR

M. SURESH KUMAR

D.C.E.,

LICENSED BUILDING SURVEYOR & TOWN PLANNER

SRIPERUMBUDUR TOWN PANCHAYAT

(REG. RC NO. 217 /1998)

MS PLANNER

OFF: NO. 202 /133, GANDHI ROAD

SRIPERUMBUDUR - 602105

RES: NO. 25, KUYAVAR STSREET,

SRIPERUMBUDUR - 602105

CELL : 9994 68 28 38