




PLAN SHOWING THE PROPOSED CONSTRUCTION OF RCC ROOFED GROUND AND FIRST FLOOR RESIDENTIAL BUILDING AT GRAMA NATHAM OLD SURVEY NO. 260, AS PER PATT A OLD SURVEY NO. 259/2 (P), NEW SURVEY NO. 259/5 AND 259/6, PATT A NO. 126, V. NO. 33. MOLACHUR VILLAGE & PANCHAYAT, SRIPERUMBUDUR TALUK, KANCHIPURAM DISTRICT.

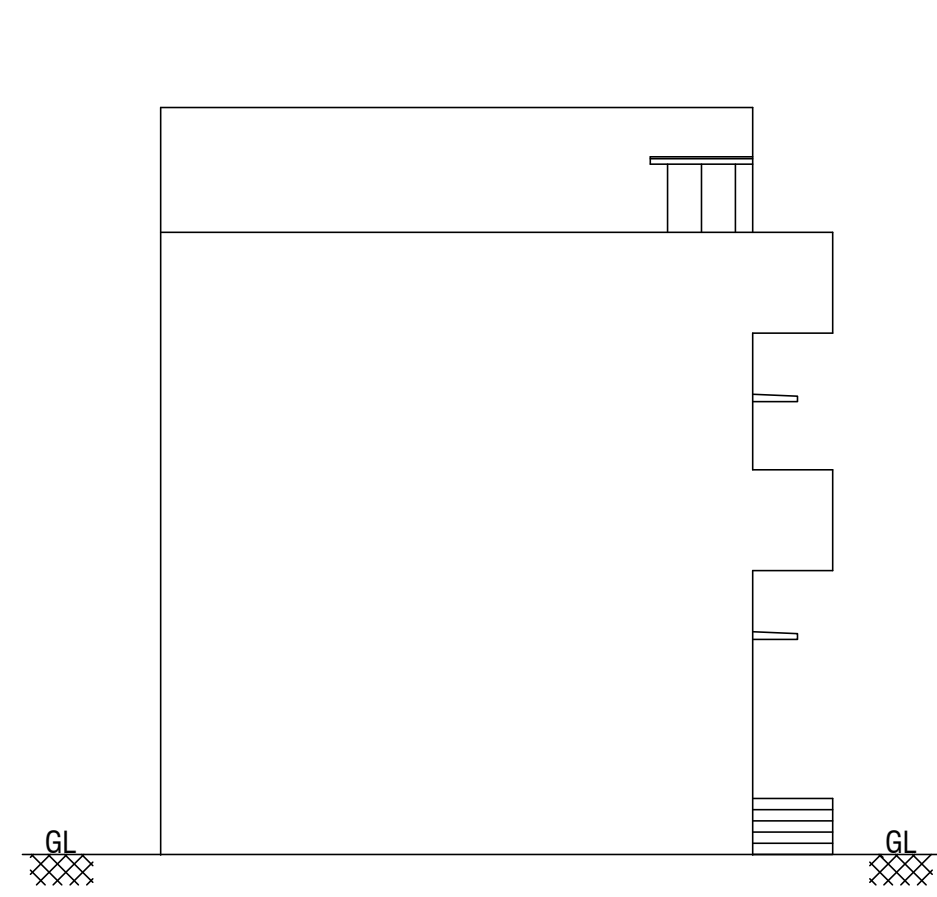


ELEVATION

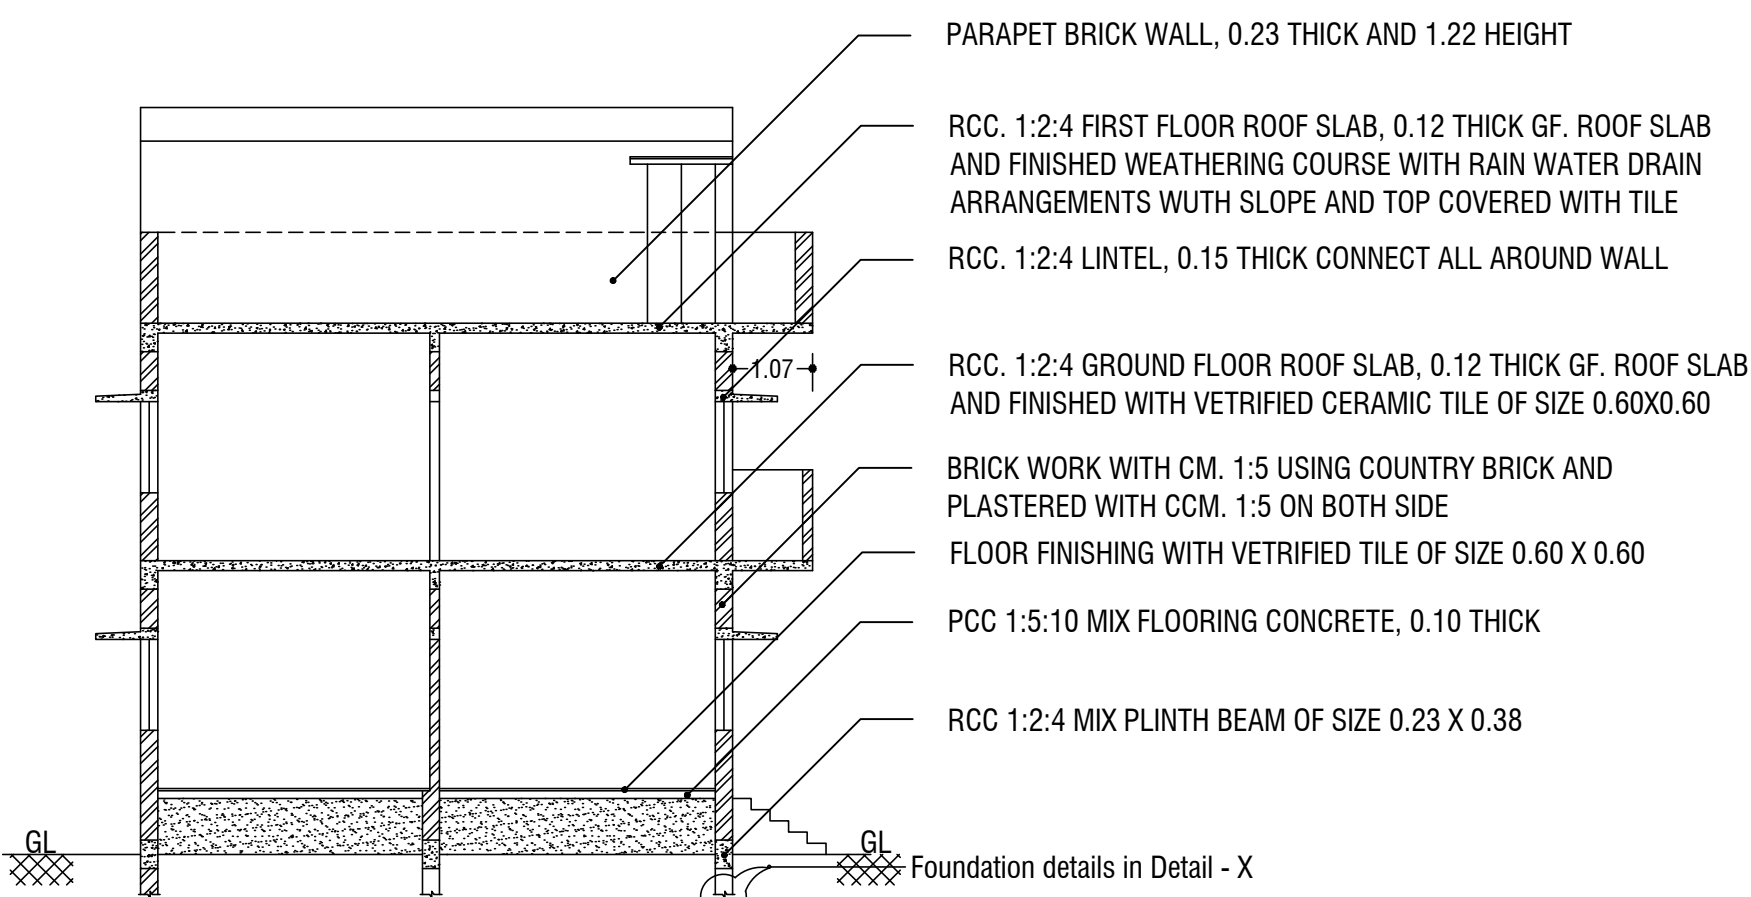


CROSS SECTION AT A - A

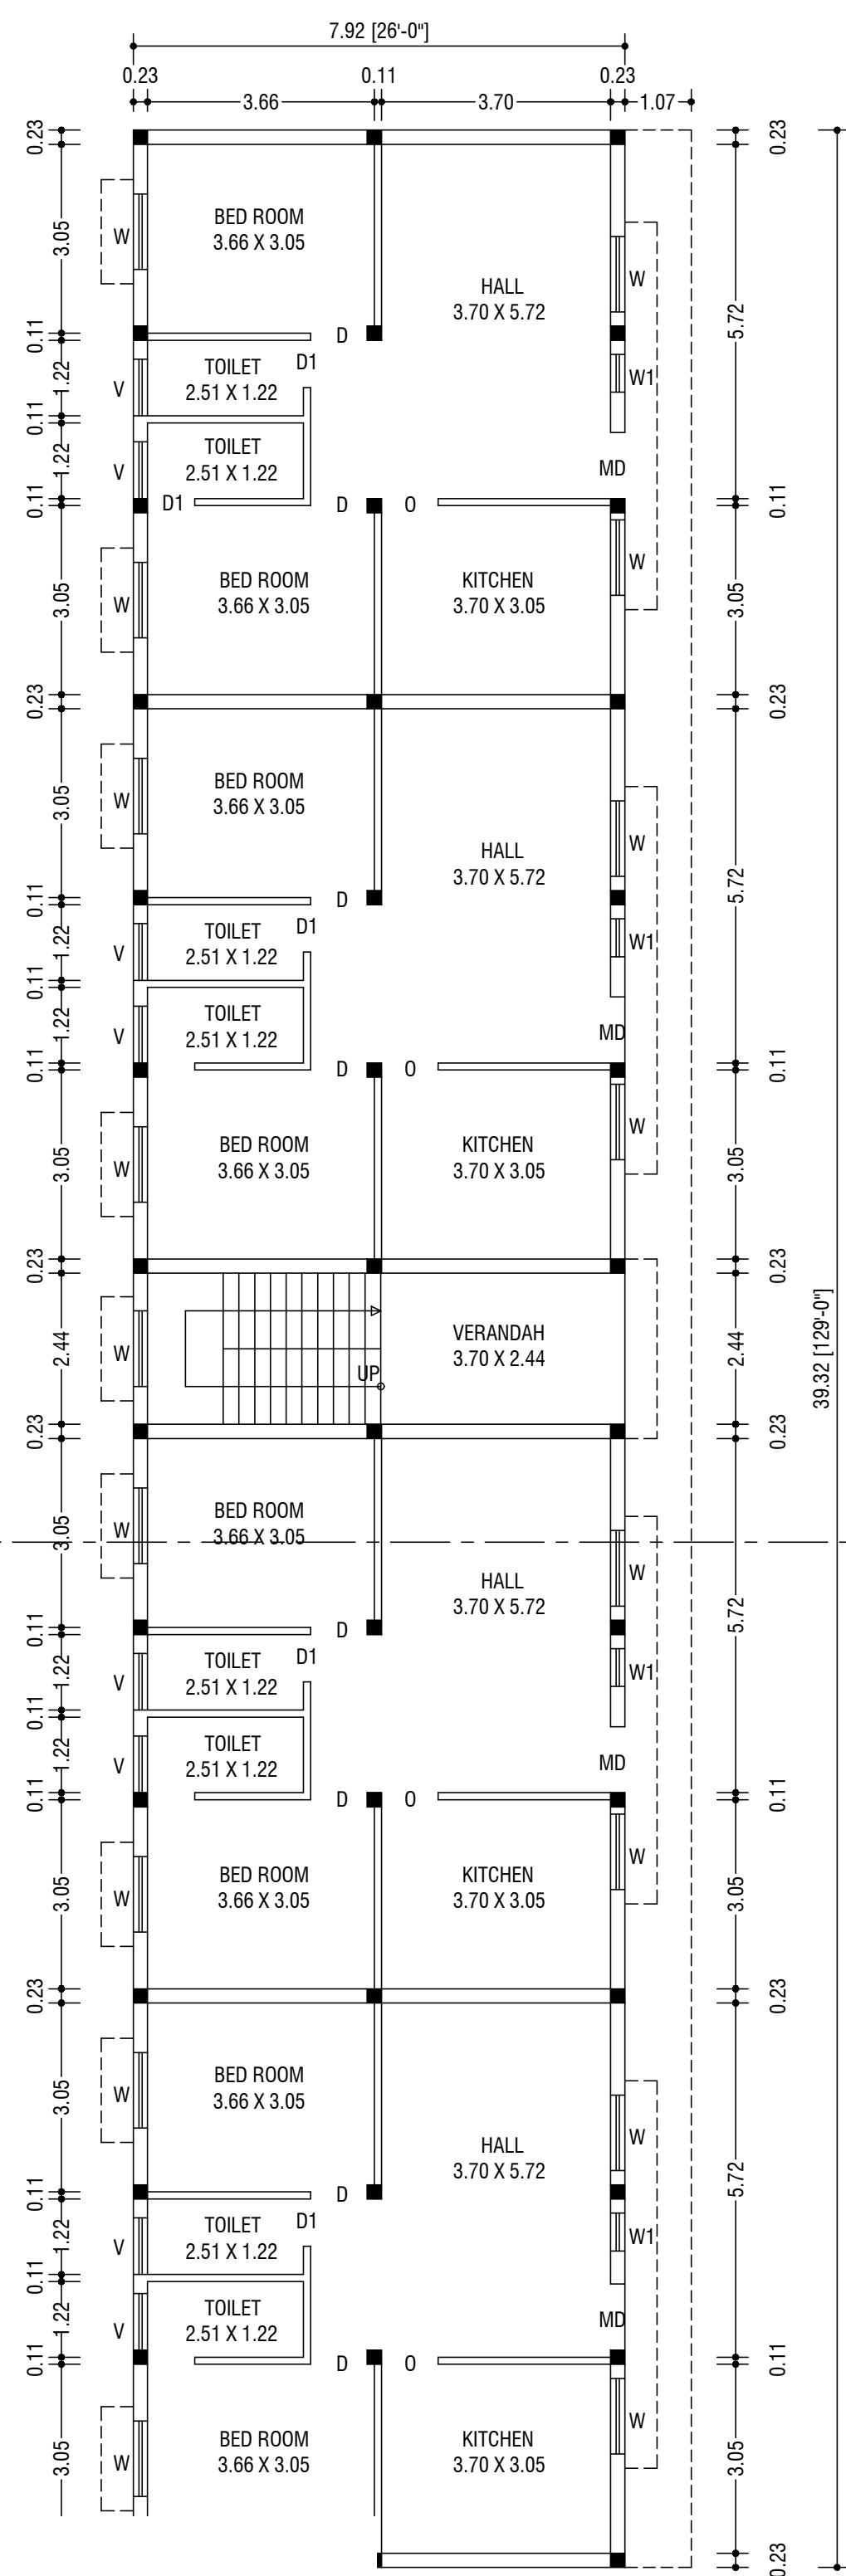


FLOOR PLAN

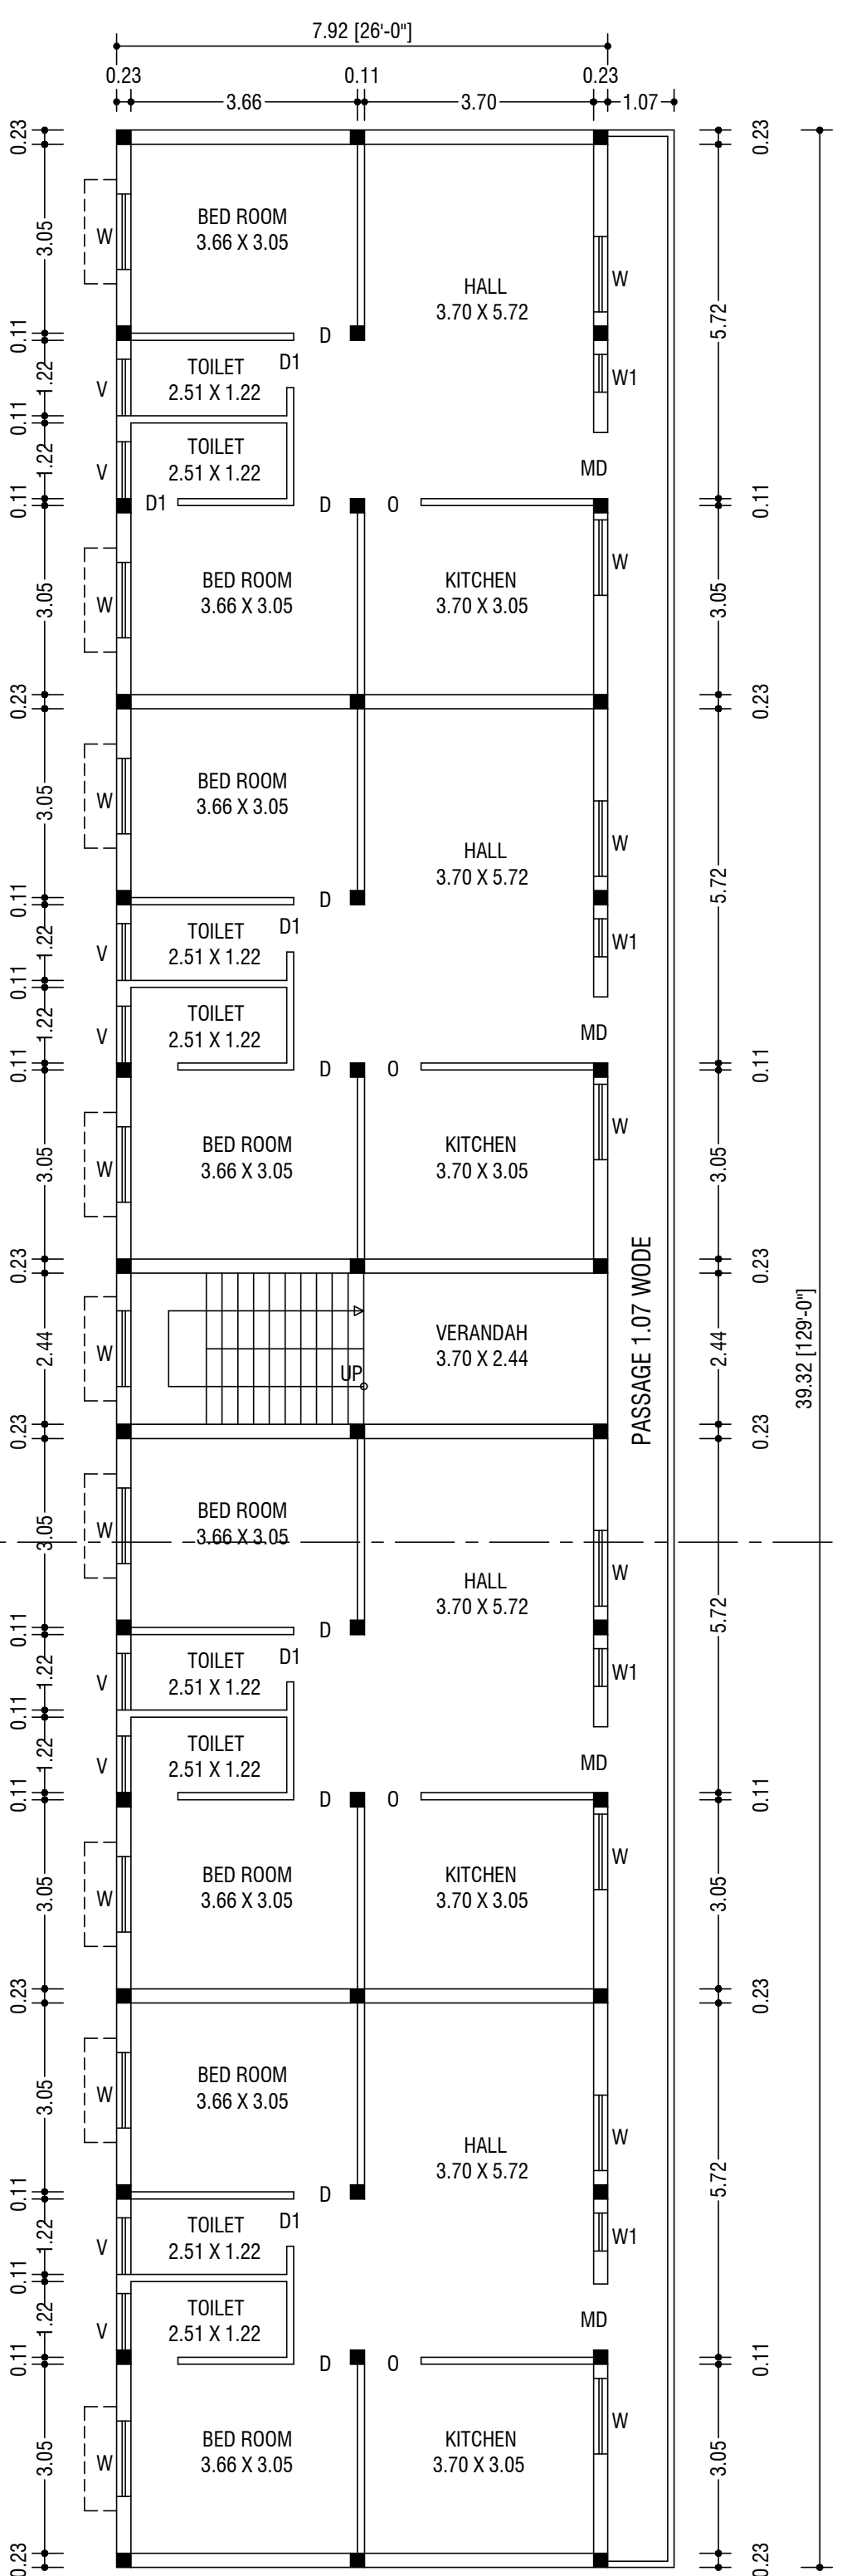


FIRST FLOOR PLAN

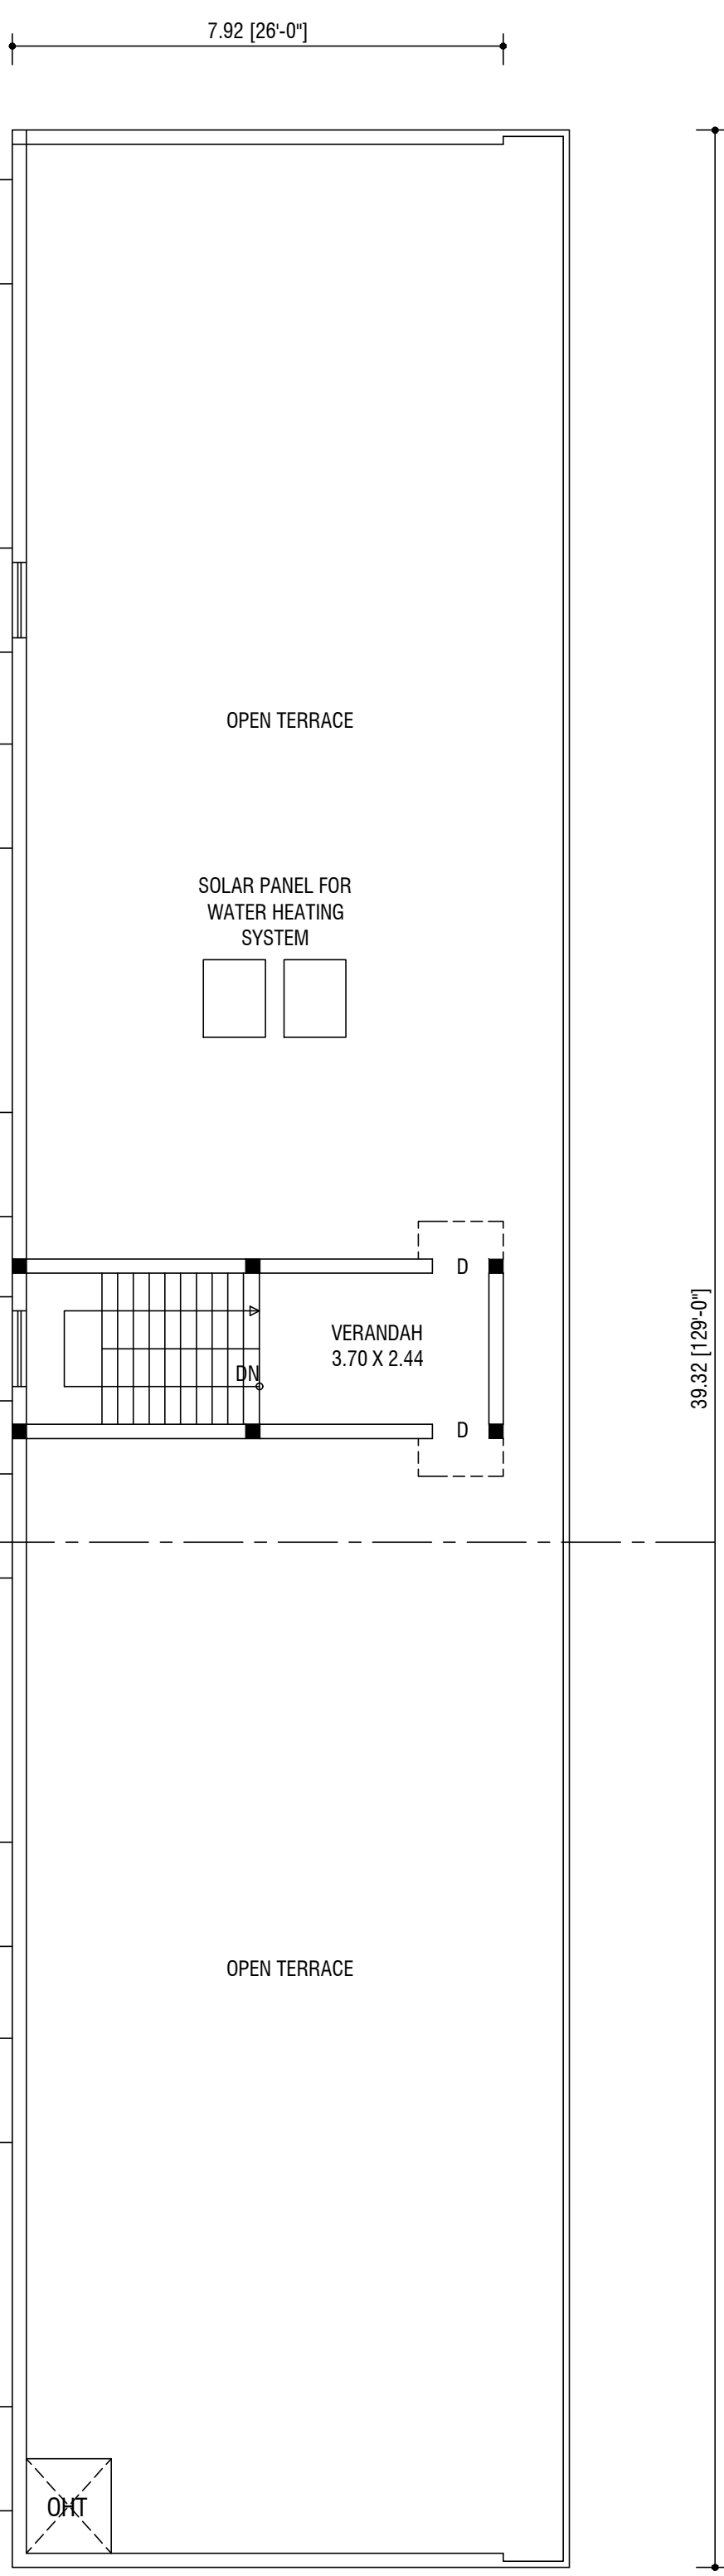


TERRACE FLOOR PLAN

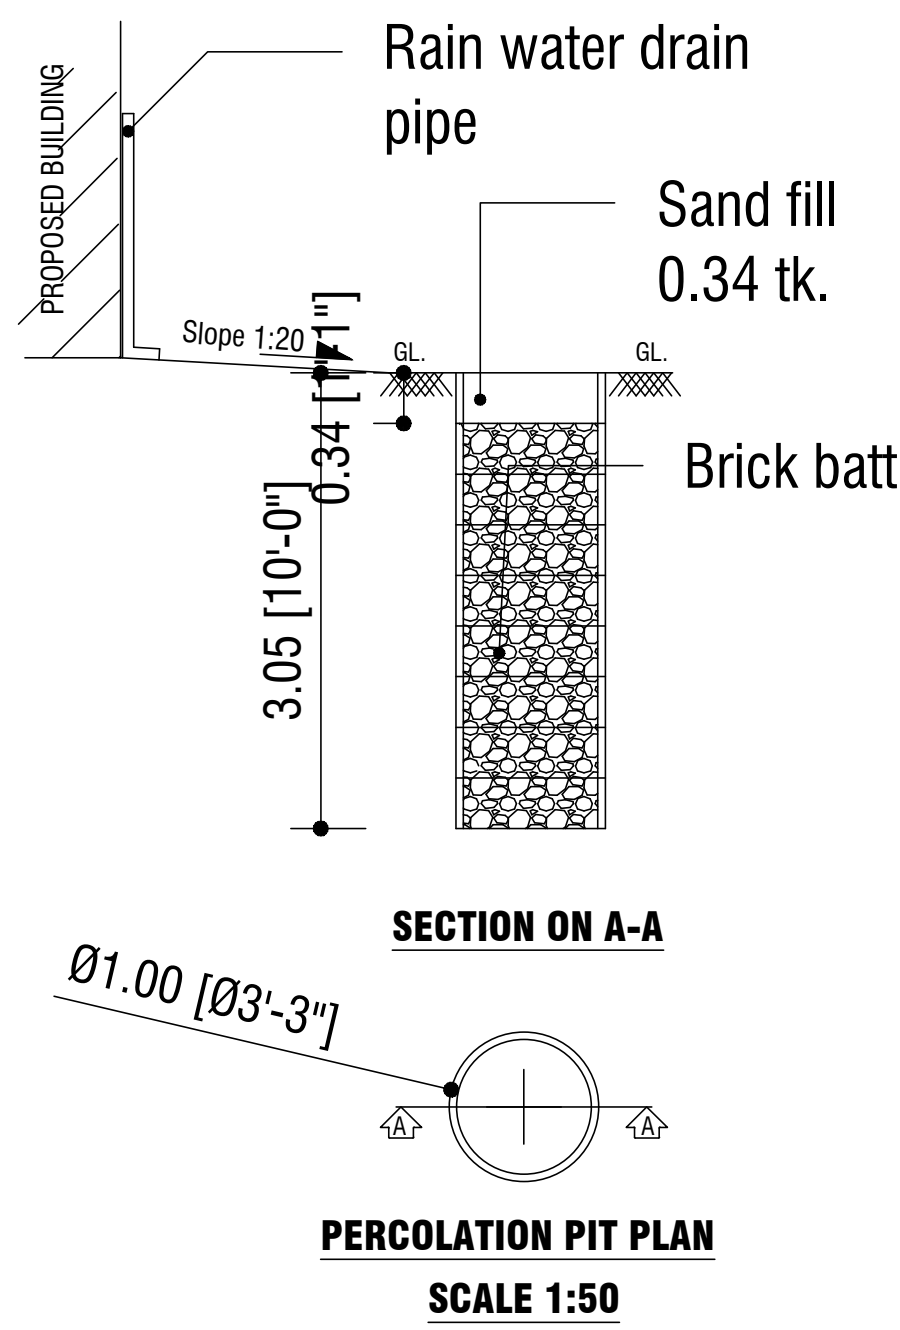


BALAYYA NAIDU'S PLOT ON NORTH SIDE

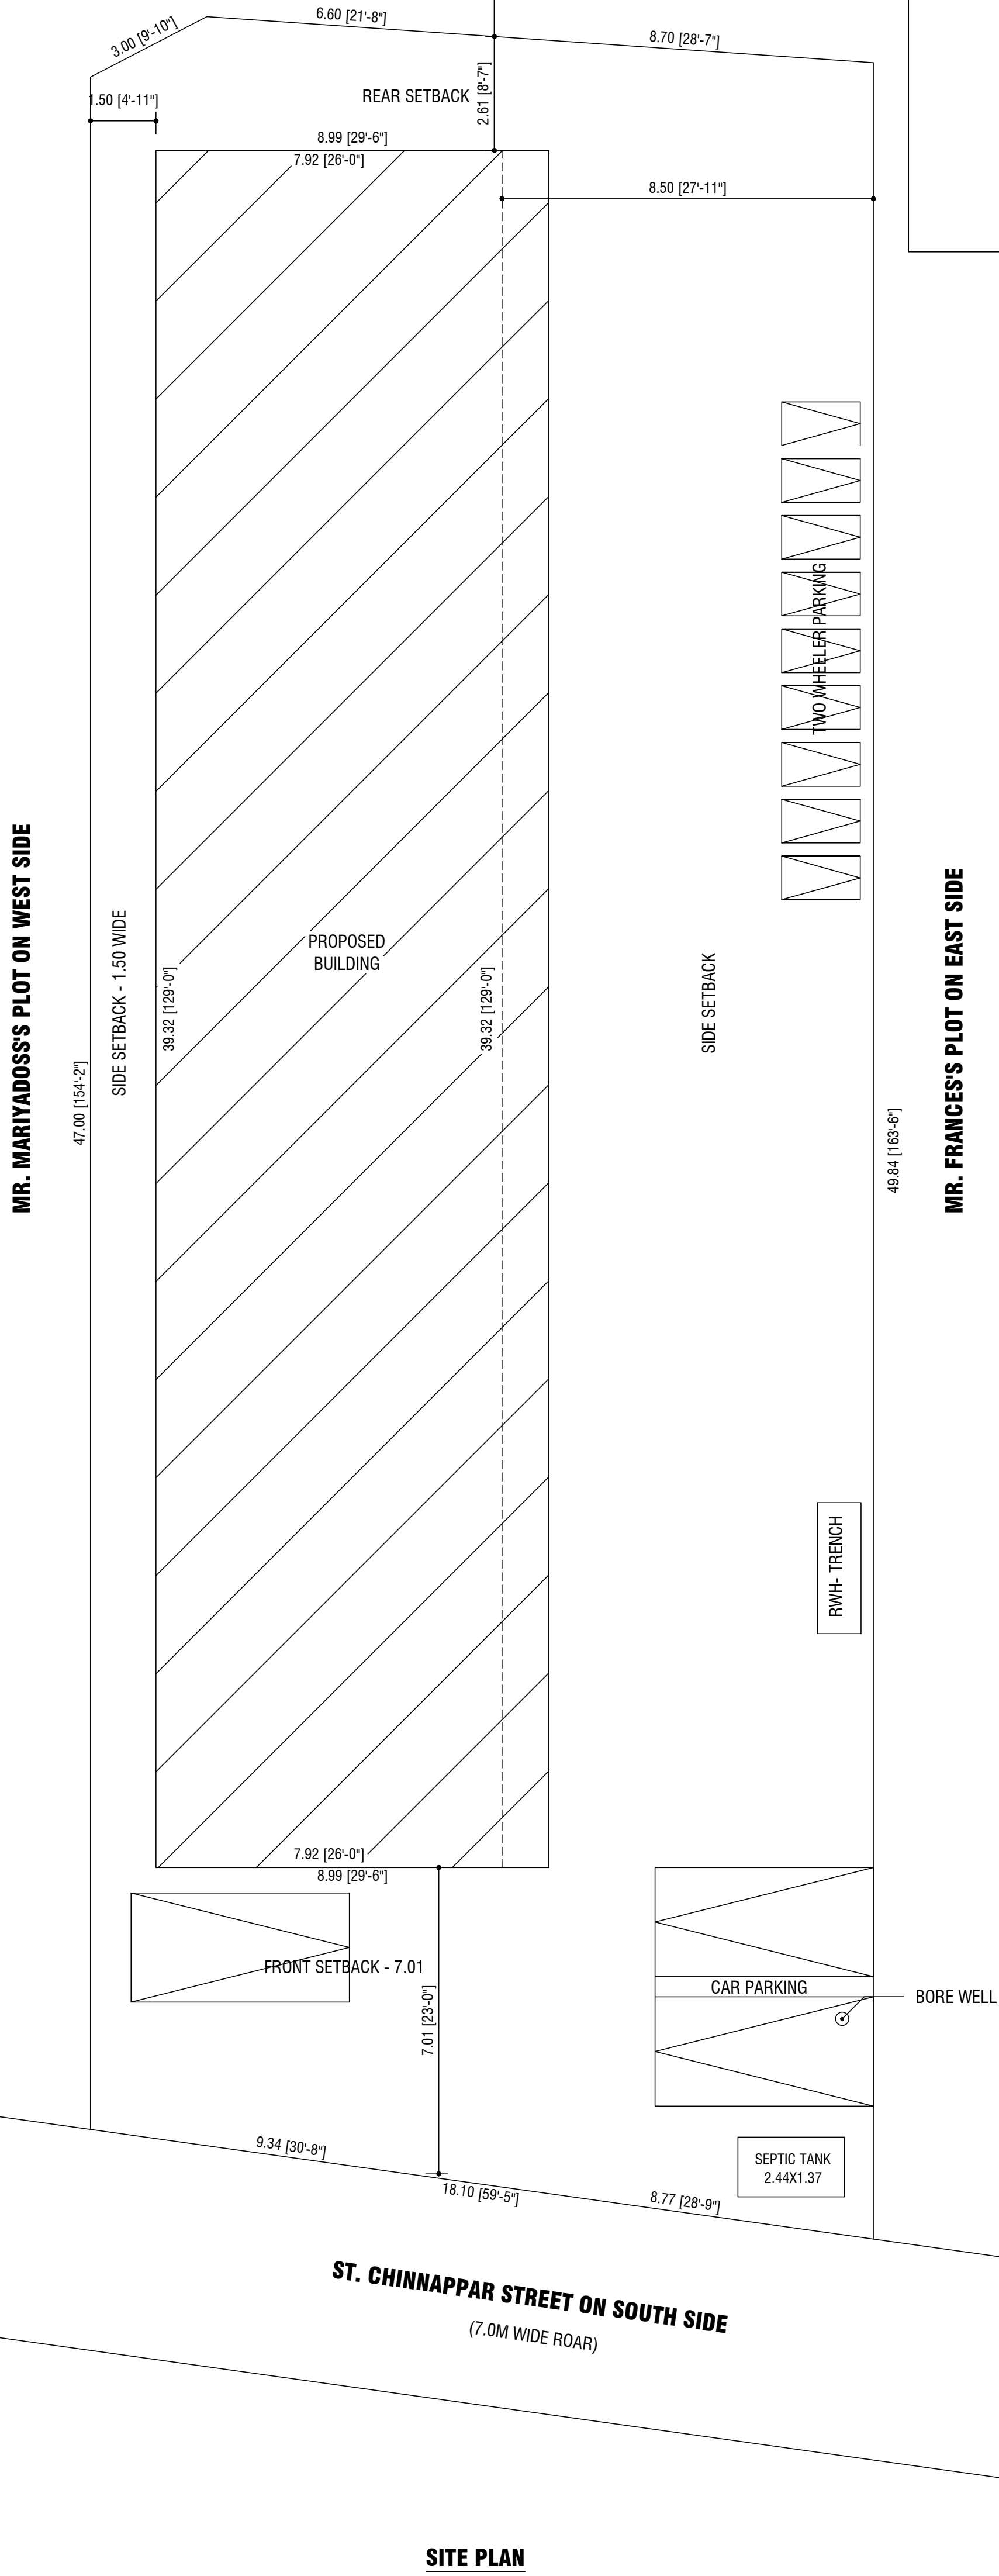


SITE PLAN

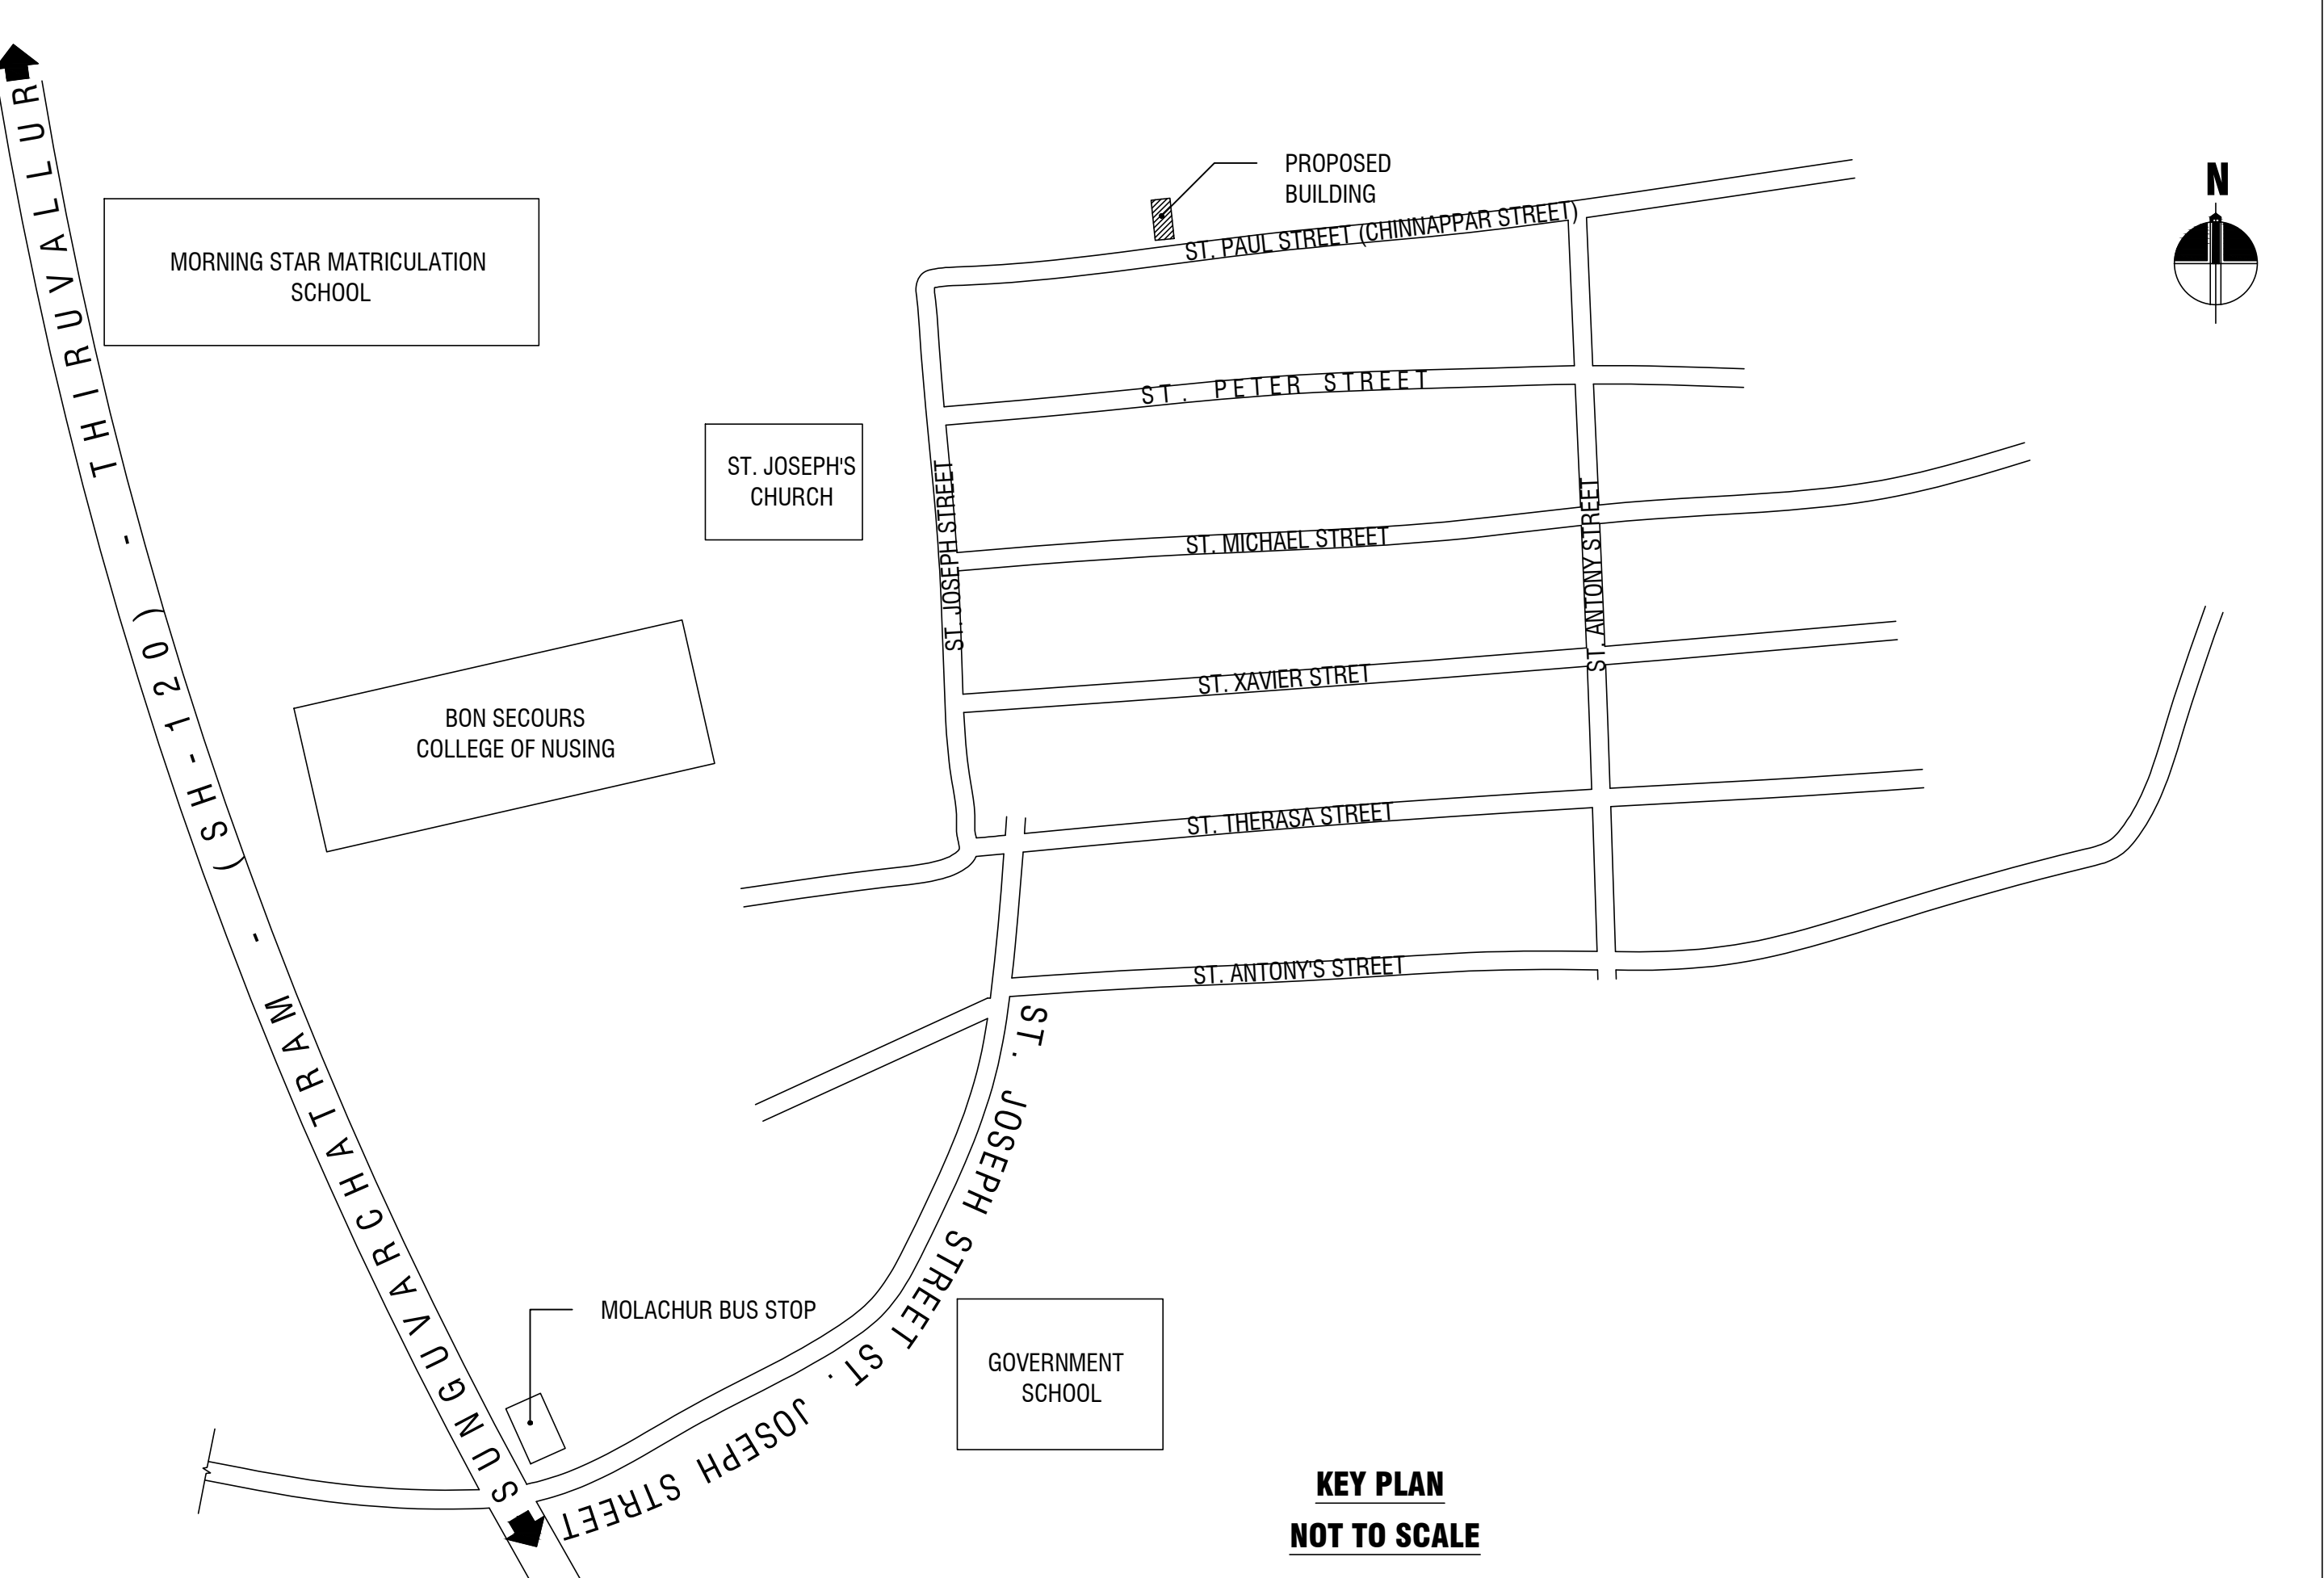


KEY PLAN
NOT TO SCALE

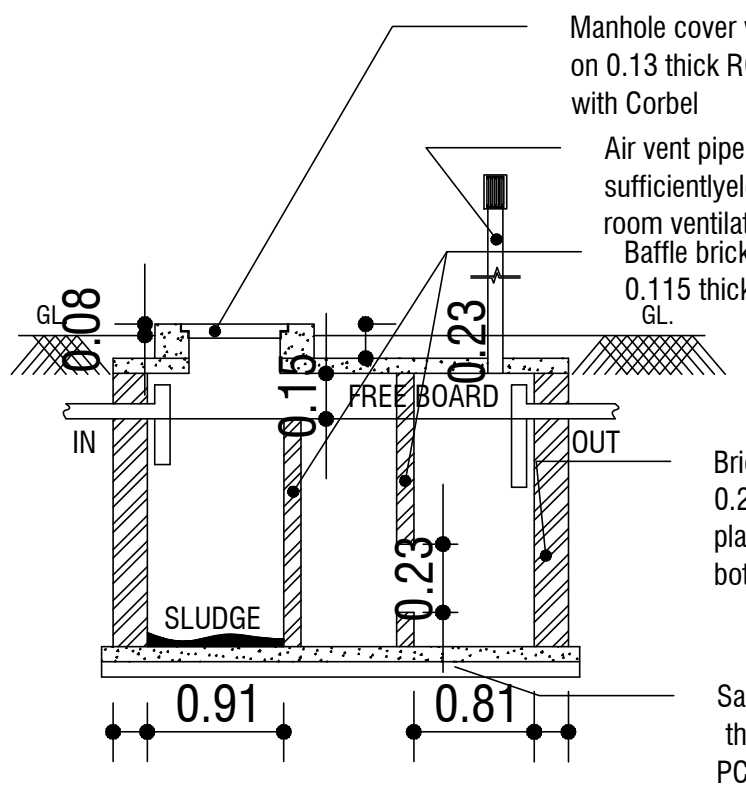


SECTION ON C-C

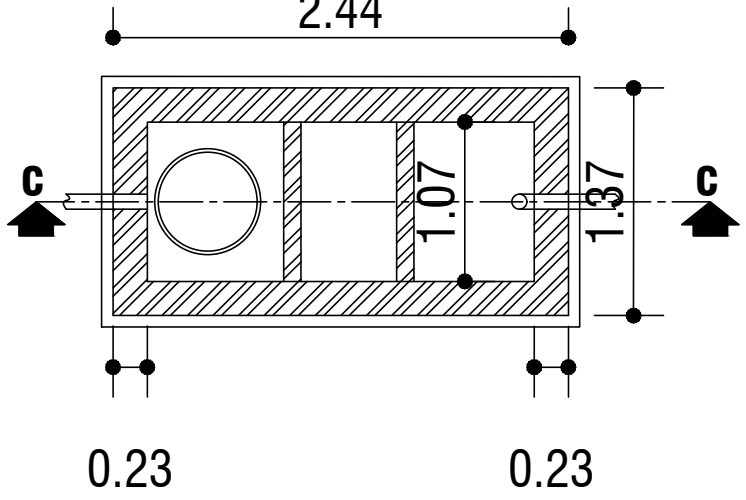


PLAN
SEPTIC TANK

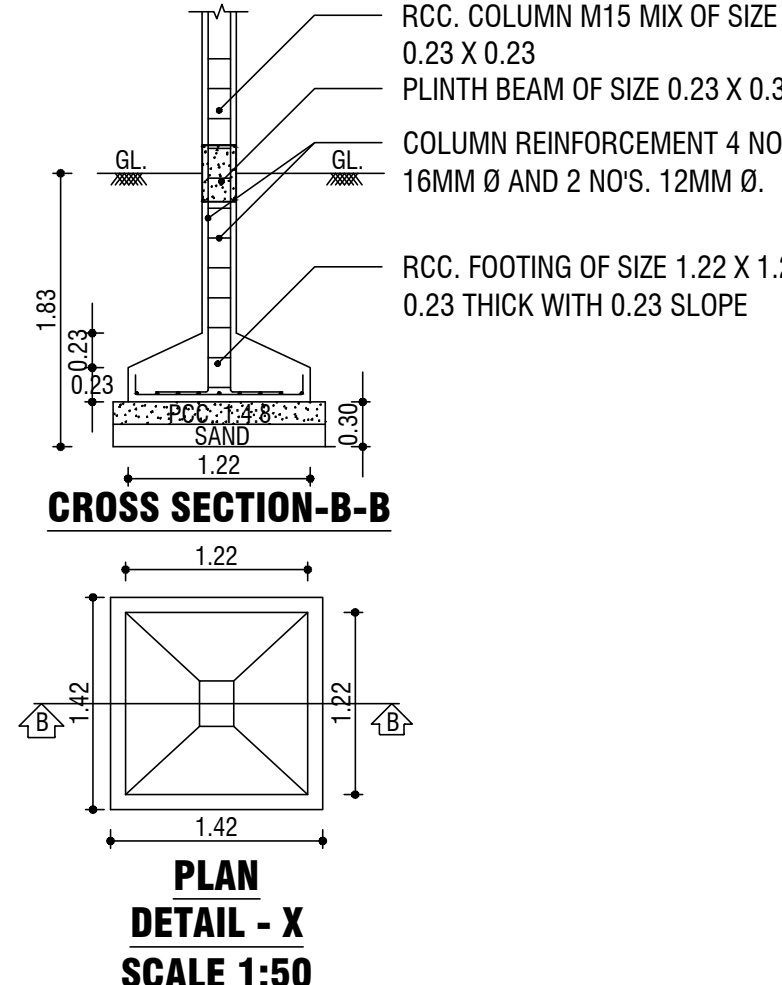


CROSS SECTION-B-B
PLAN
DETAIL - X
SCALE 1:50

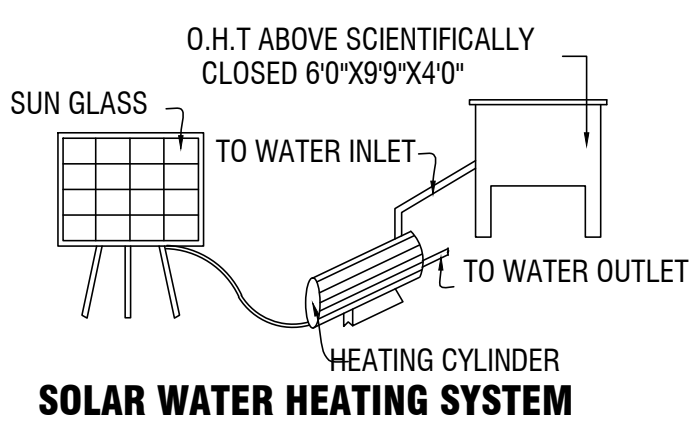


SOLAR WATER HEATING SYSTEM

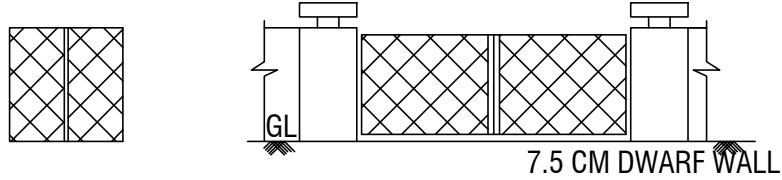


COMPOUND WALL ELEVATION

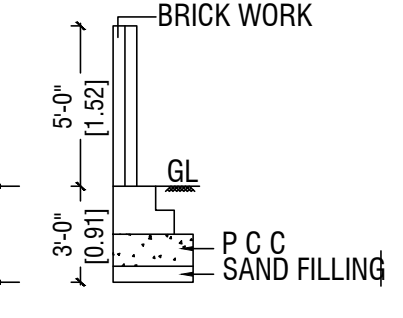

COMPOUND WALL
SECTION

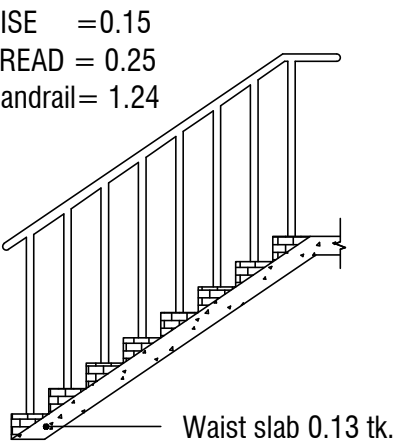

STAIR CASE DETAILS
SCALE 1:50

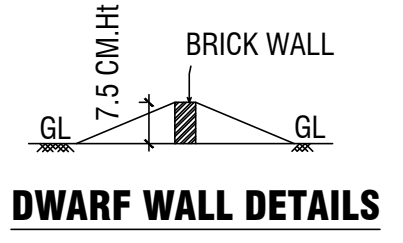

DWARF WALL DETAILS

FOR OFFICE USE.

ALL DIMENSIONS ARE IN METER.
ALL SCALE ARE IN 1:100
UNLESS OTHERWISE NOTED

AREA STATEMENT

DESCRIPTION	AREA (FT ²)	AREA (M ²)
PLOOT EXTENT AS PER DOCUMENT	9592	891.12
PRO. GF RCC ROOF AREA	3354	311.60
PRO. FF RCC ROOF AREA	3354	311.60
PRO. HEAD ROOM ROOF AREA	34.08	19.32
PRO. TOT. RCC ROOF AREA	6742	642.52
FLOOR SPACE INDEX (FSI)	0.70	
PLOT COVERAGE AREA	35%	
8. COMPOUND WALL (1.00 + 0.50 + 12.80 + 12.19 + 8.53)	115 RFT.	35 RM.

JOINERY DETAILS

TYPE X NOS.	NAME	SIZE (M)
MD	MAIN DOOR	1.05 X 2.17
D	DOOR	0.90 X 2.13
D1	DOOR-1	0.75 X 2.13
W	WINDOW	1.22 X 1.22
W1	WINDOW-1	0.61 X 1.22
V	VENTILATOR	0.91 X 0.60

COLOUR INDEX

PLOT AREA	GREEN
PRO. BUILDING	RED
ROAD	YELLOW

OWNER'S SIGNATURE

R. L. Irudayaraj

(R. L. IRUDAYARAJ)

LICENSED SURVEYOR

S. DEVAJAN

S. DEVAJAN
ENGINEER & CONSTRUCTOR (S. DEV CONSTRUCT)
Regn. No. 00015/2012/00002 Engineers-Grade I & II.
(Kanchipuram Municipal Corporation)
No. 5/24/248, Sri Rangappa Vengal, Rajendra Avenue
URUG, Kanchipuram-631 505
© 04402 55400 : 019345 36748