

PLAN SHOWING THE PROPOSED FACTORY INDUSTRIAL BUILDING IN S.NO:63/2A1H,

PATTA NO:3062, PLOT NO:7, JEMI GARDEN ANNEXE IV, V.NO:40,PONDUR-B VILLAGE,

SRIPERUMBUDUR TALUK,KANCHIPURAM DISTRICT.

SCALE = 1 : 100

JOINERY DETAILS:

M.D	-	ROLLING SHUTTER	-	3' 6" x 7' 0"
D,O	-	DOOR, OPEN	-	3' 0" x 7' 0"
D1	-	DOOR	-	2' 6" x 7' 0"
W	-	WINDOW	-	4' 0" x 4' 6"
V	-	VENTILATOR	-	3' 0" x 2' 0"

AREA DETAILS:

	SFT	M ²
PLOT AREA(as per docu)	1880.00	184.94
PRO.FACTORY.BUILDING AREA	1435.24	133.38
OPEN AREA	554.76	51.55

NOTE :

-  - PLOT BOUNDARY  - ROAD
-  - PRO. R.C.C ROOF AREA

LEGEND:


GRAND TOTAL = 133.38 Sq.m
FLOOR SPACE INDEX = 0.72
PLOT COVERAGE = 72.12%

OWNER SIGN :


Dr. Suresh

ENGINEER SIGN :



E. Venkatesan
ER. E. VENKATESAN, D.C.E.,
E.V.R. CONSTRUCTION
Licensed Building Surveyor
No. 1/2, Madam Street, Ganapathi Complex,
KANCHIPURAM - 1. Cell: 9443484050

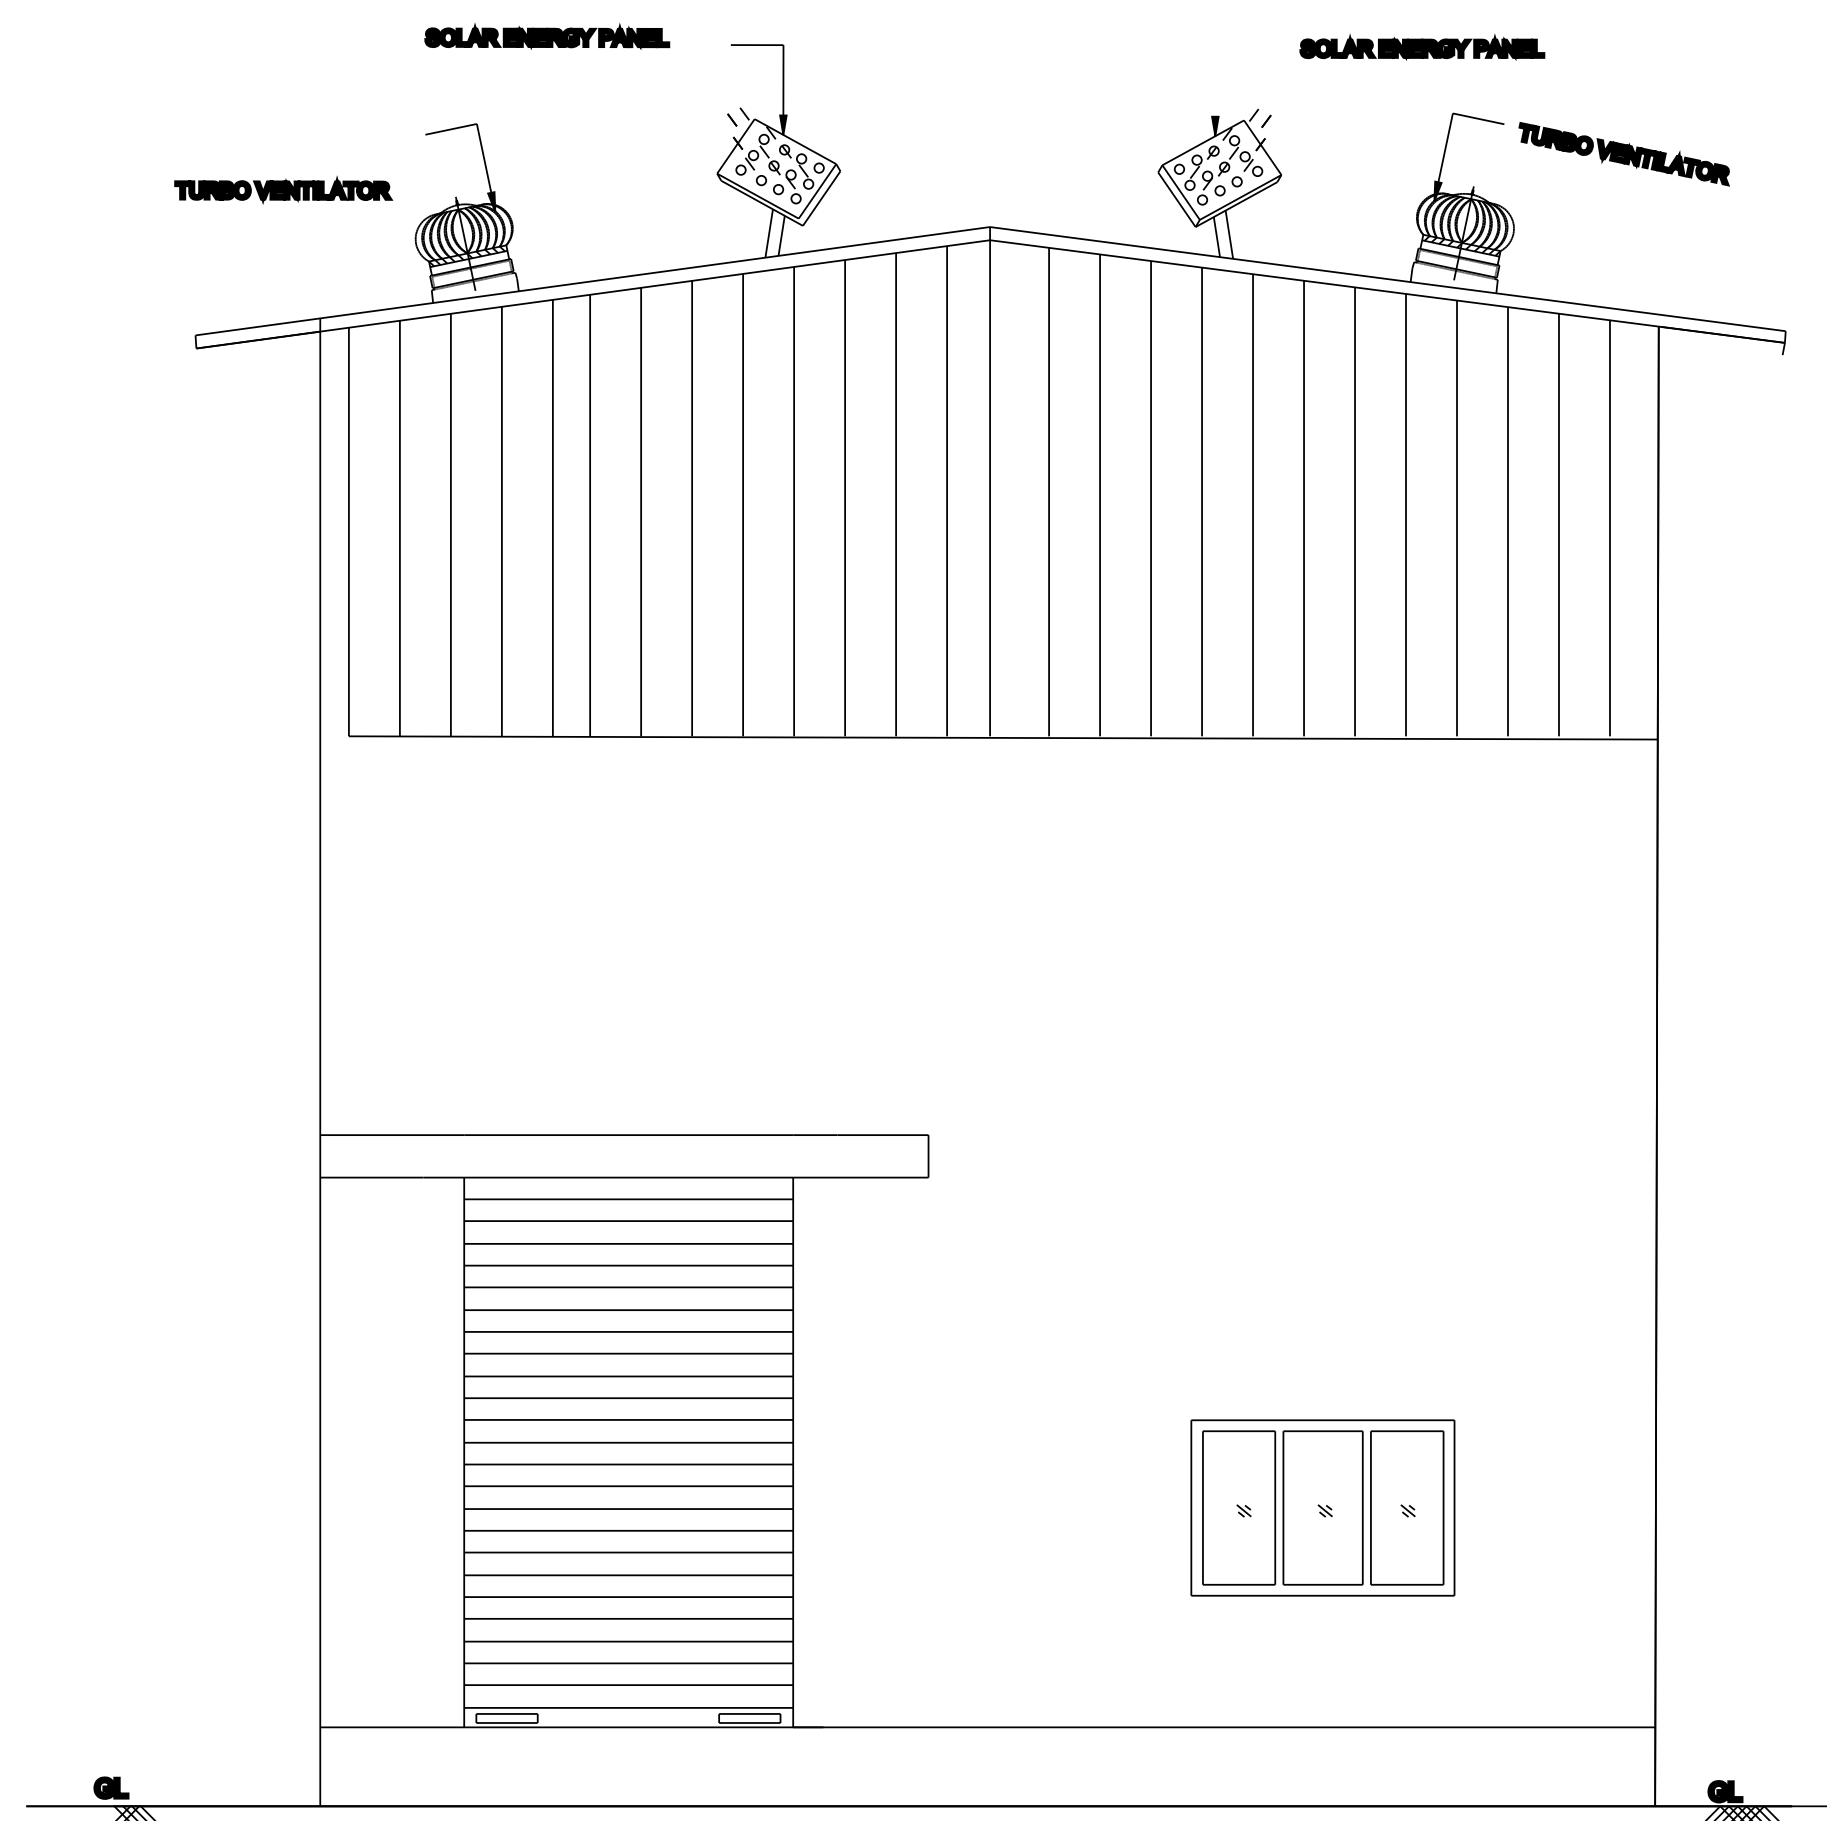


ELEVATION

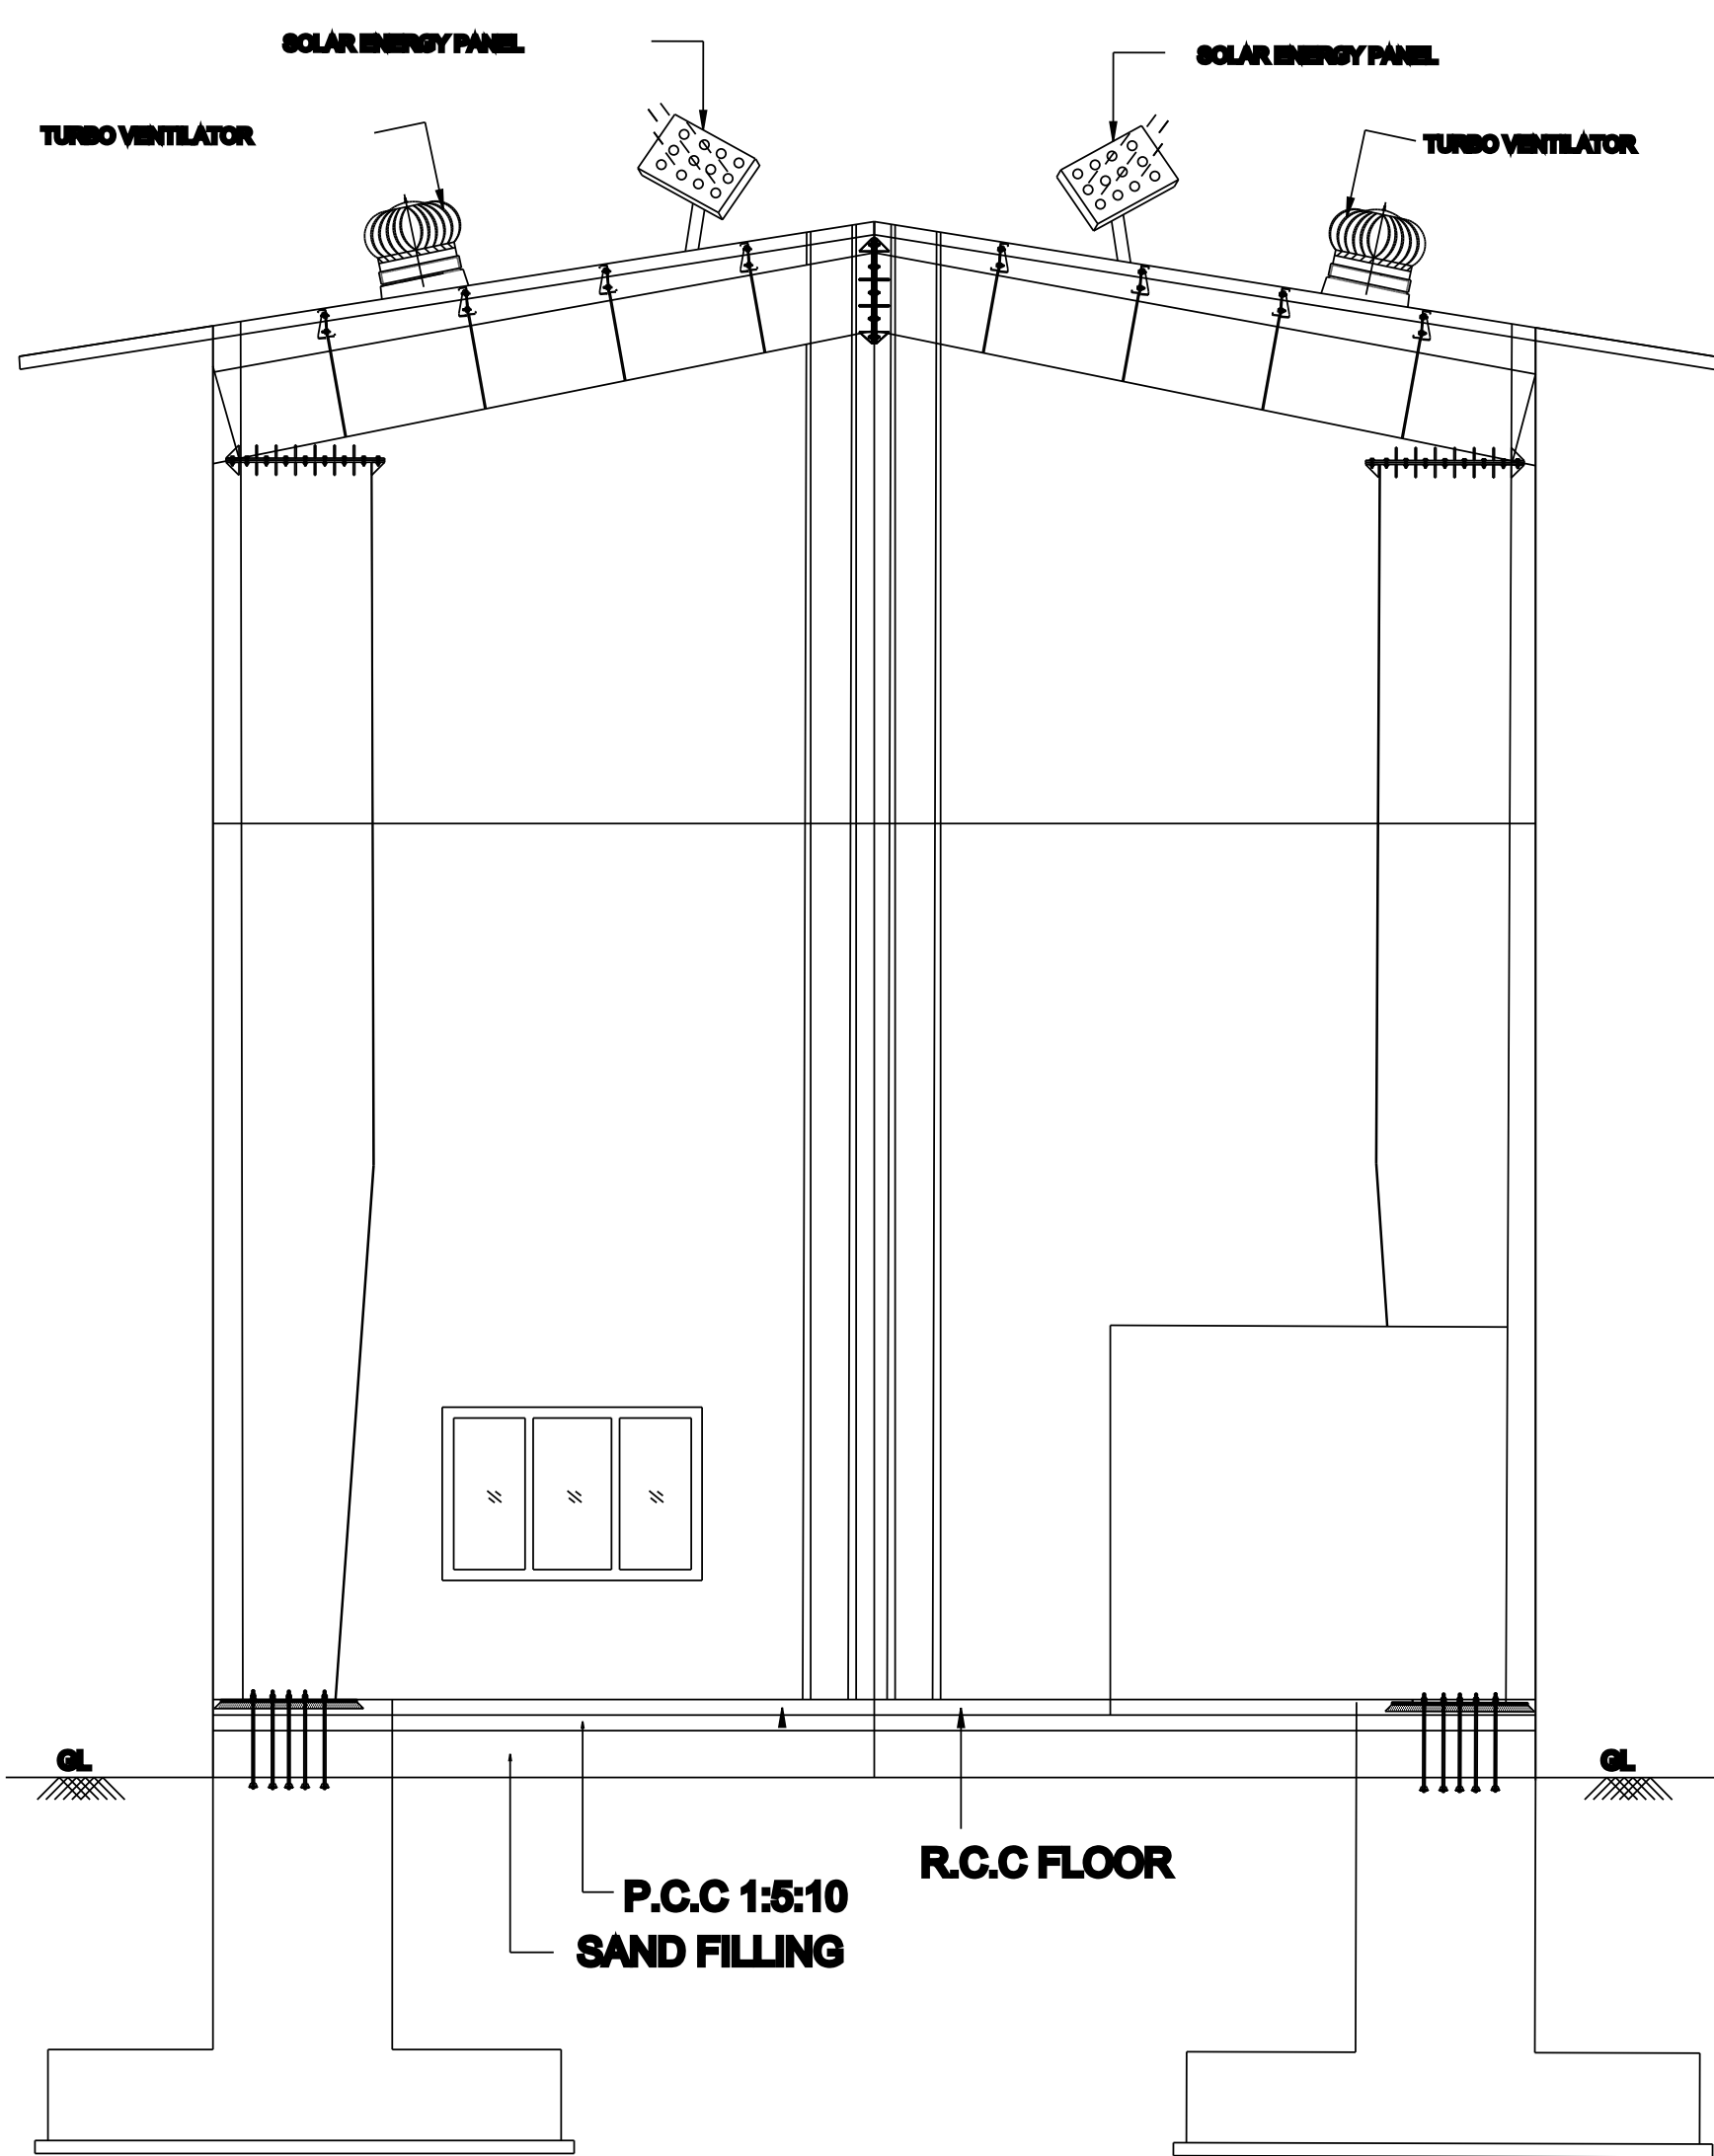


SECTION "A - A"

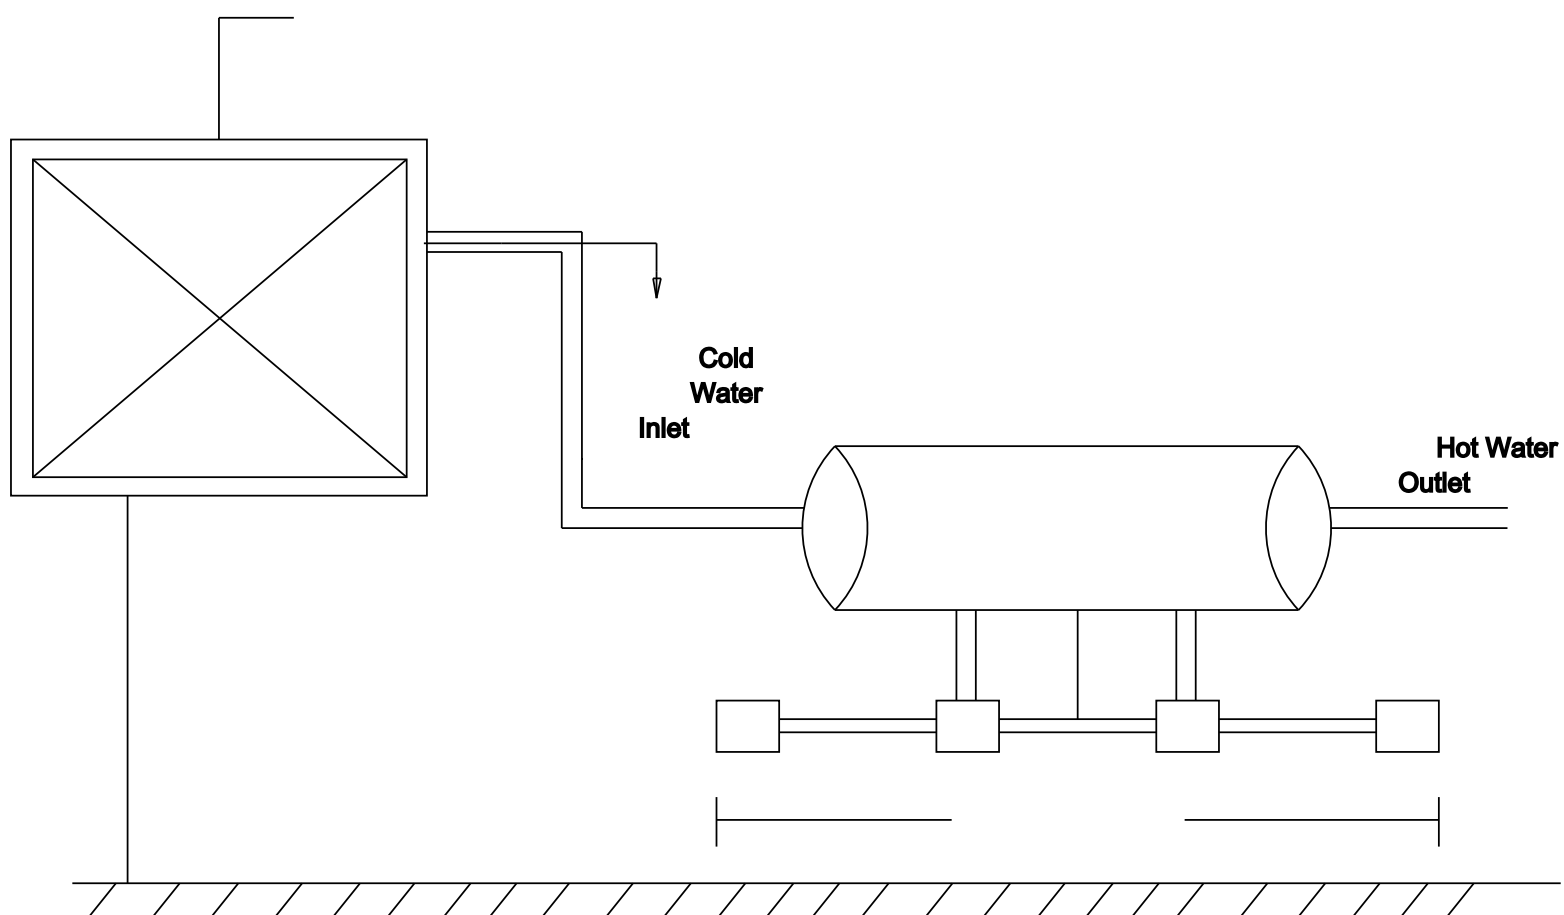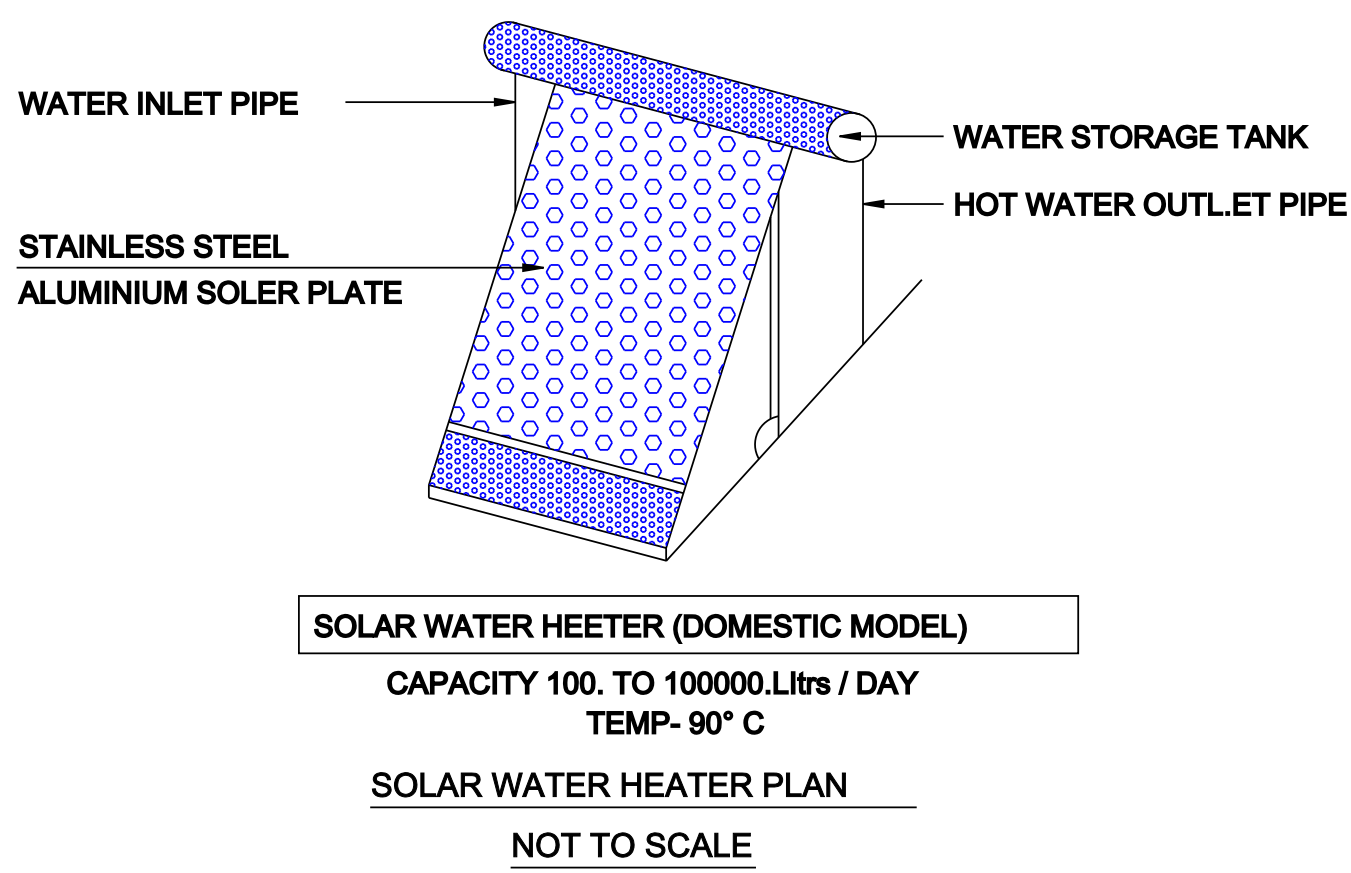

SOLAR HOT WATER SYSTEM DETAILS
(NOT TO SCALE)




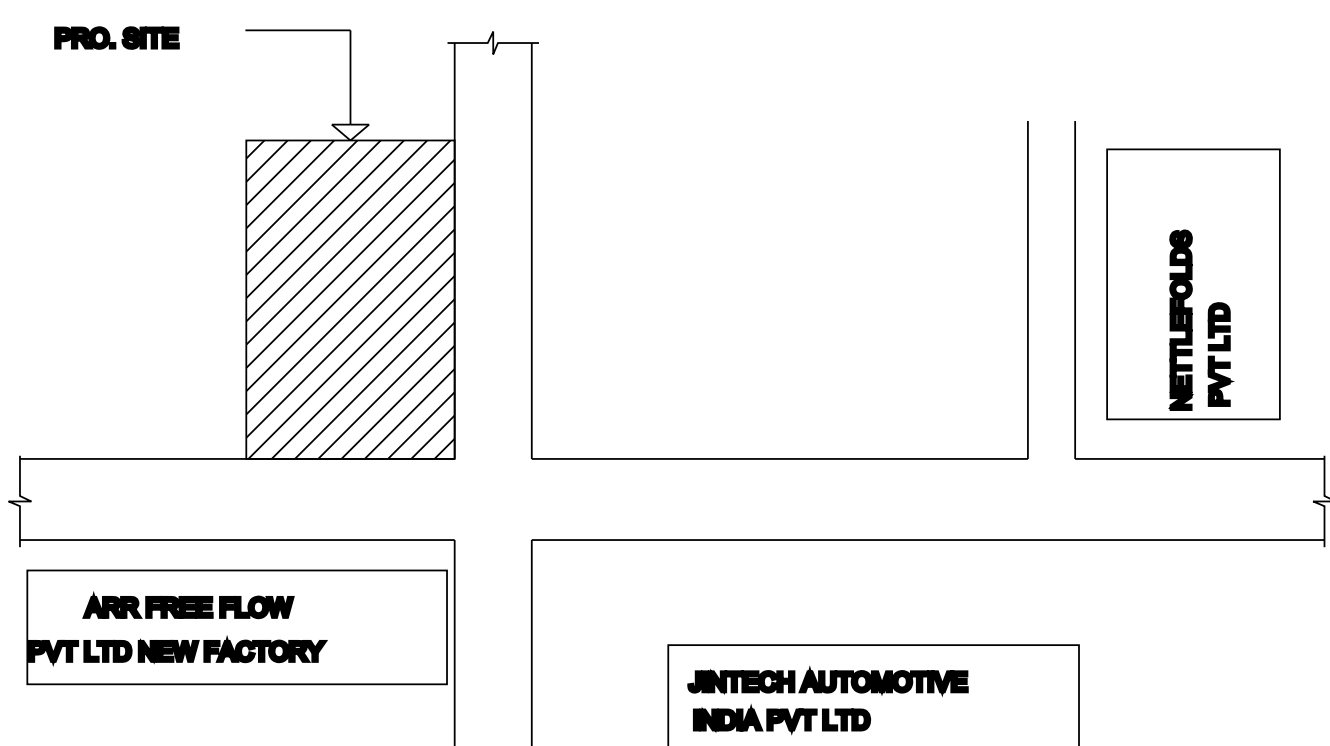


KEY PLAN

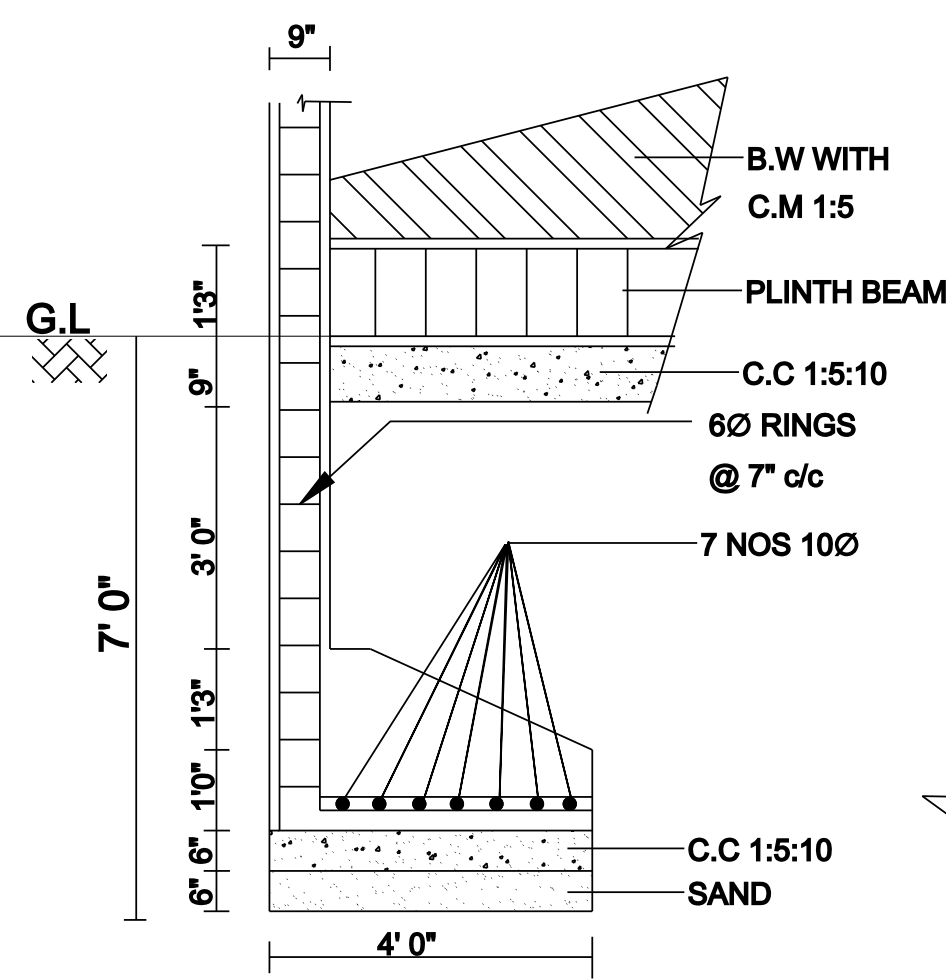

FOUNDATION DETAILS

SCALE : 1/4 INCHES TO A FOOT

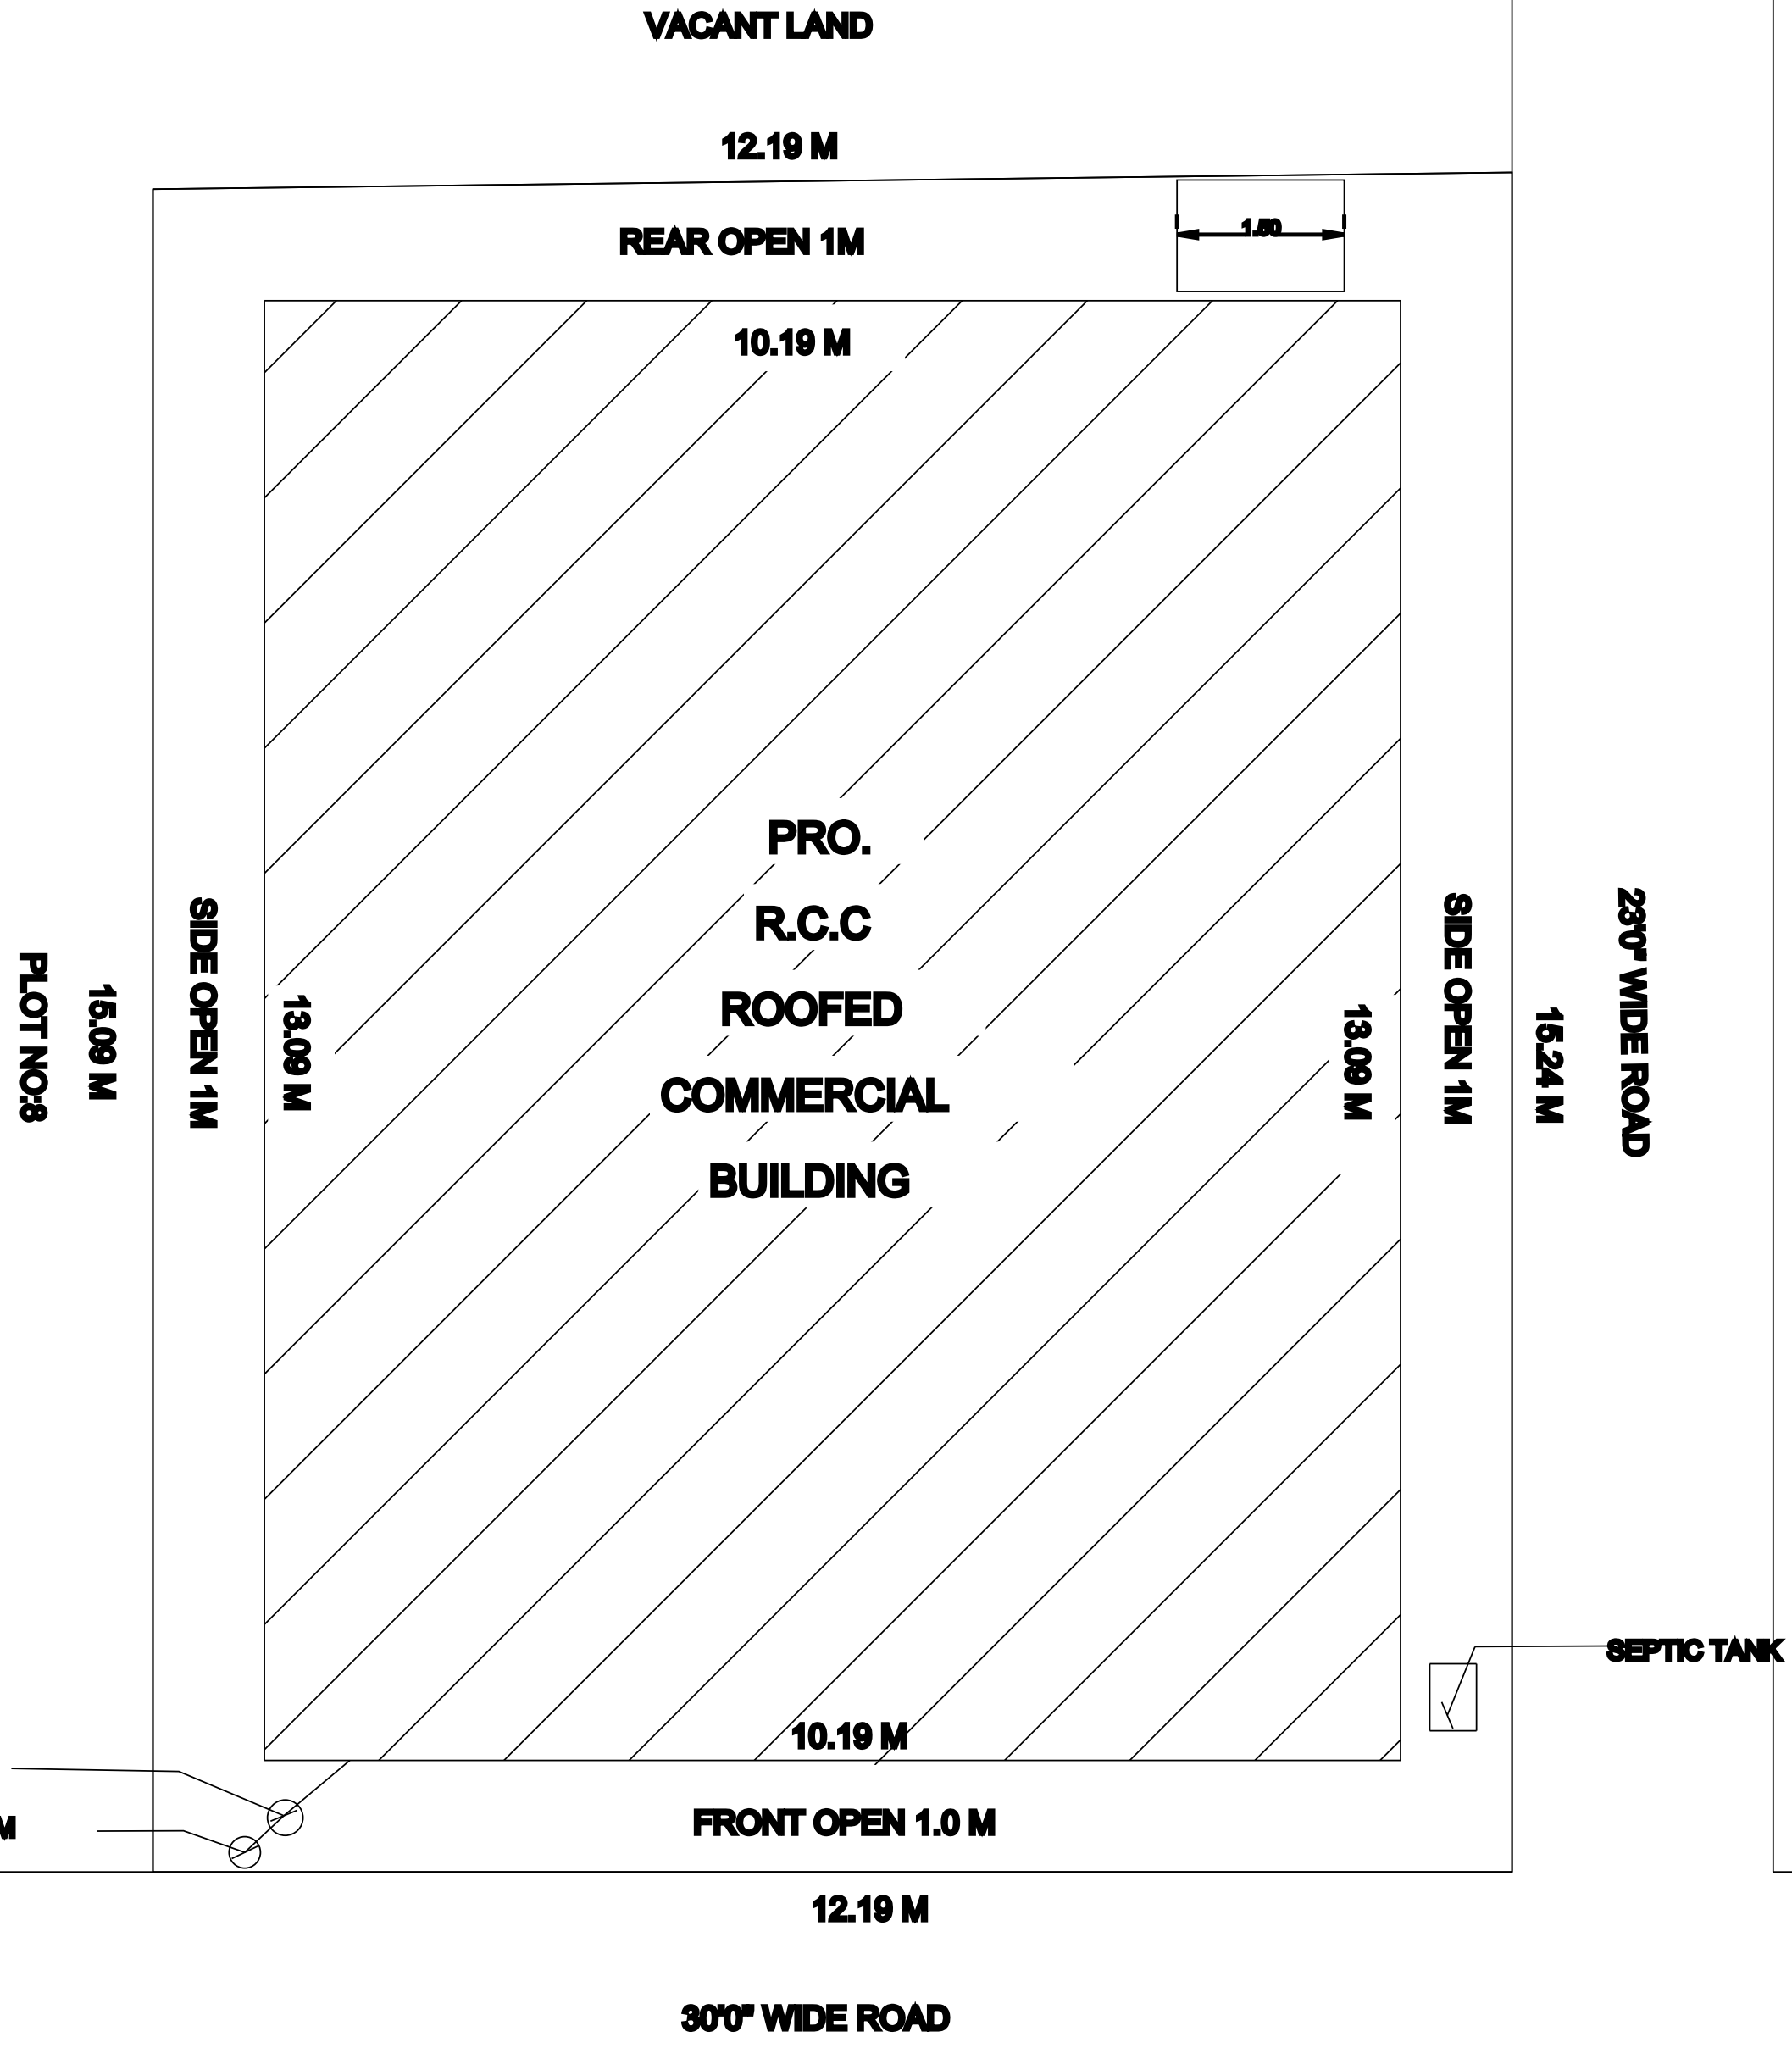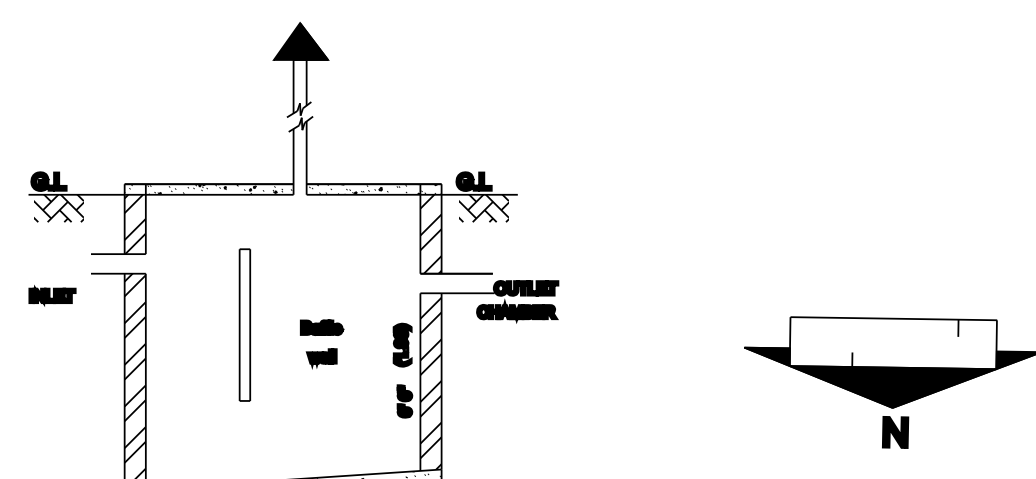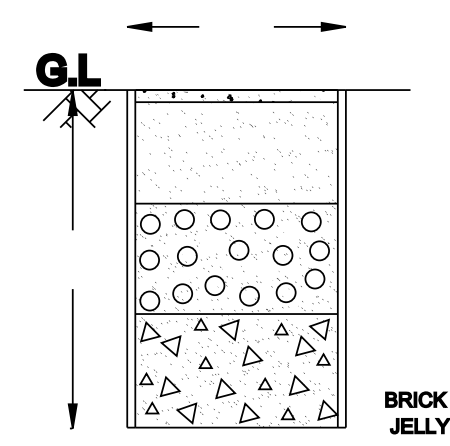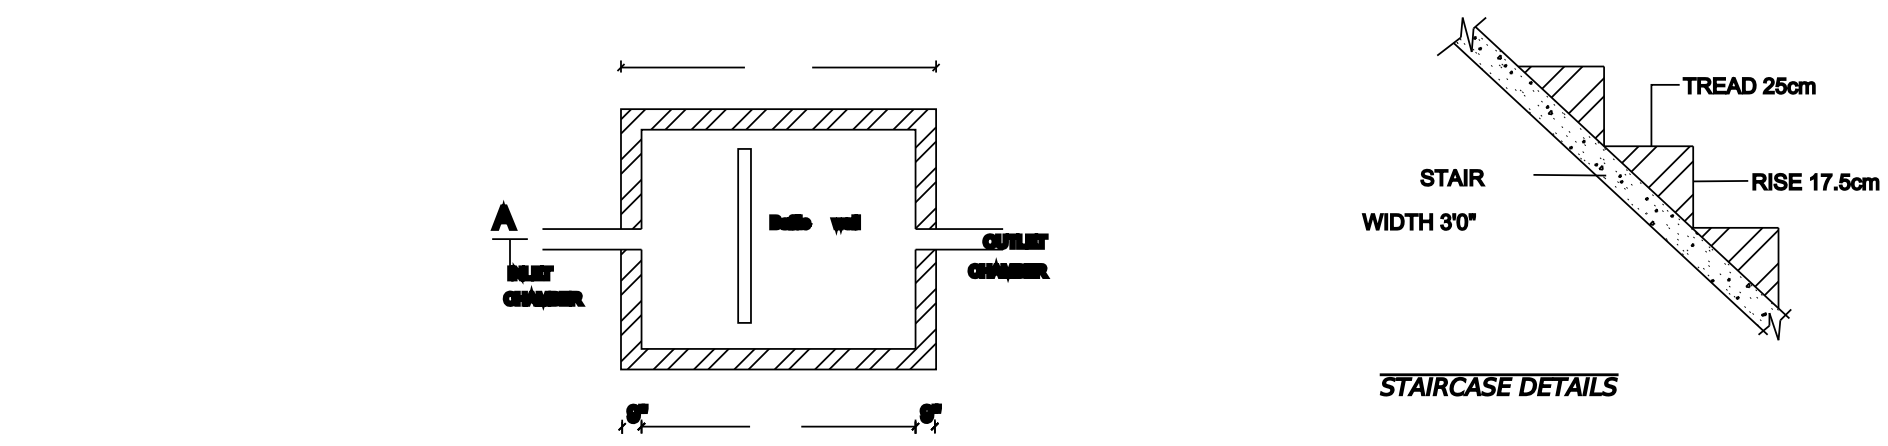

SITE PLANS SCALE : 1:100

