


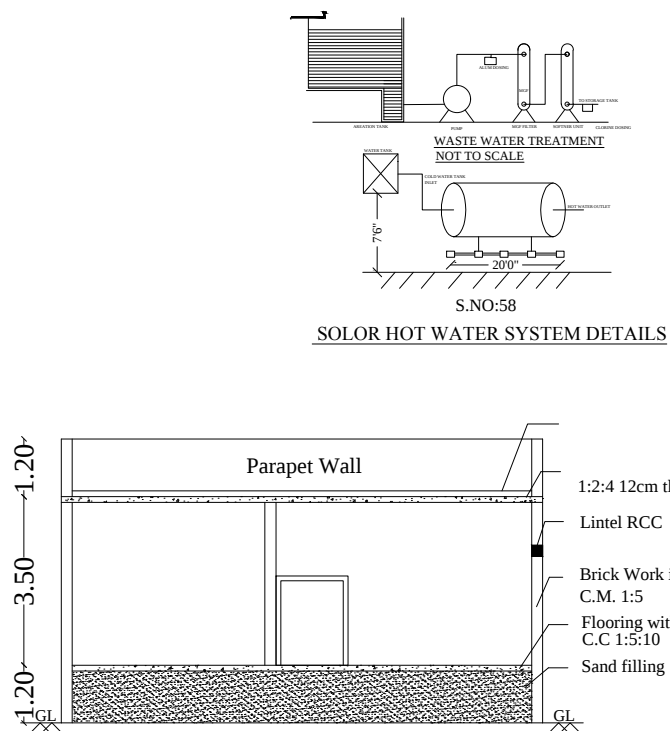
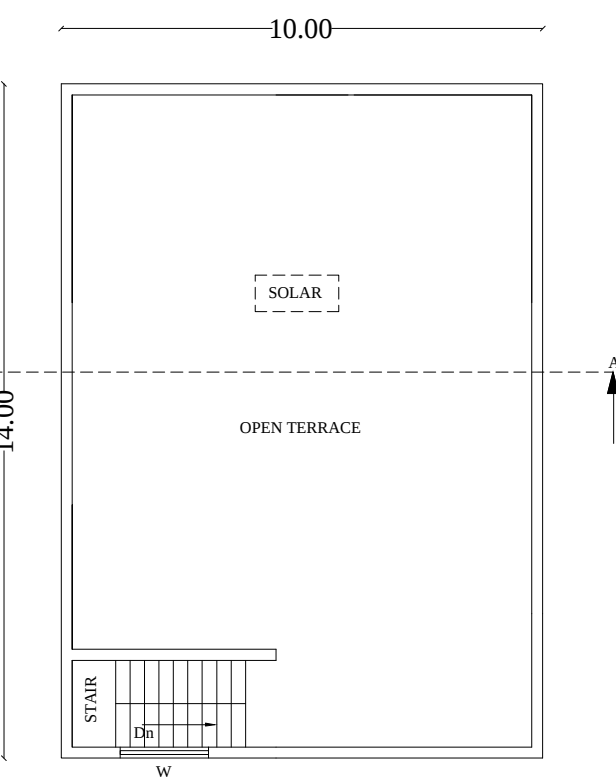
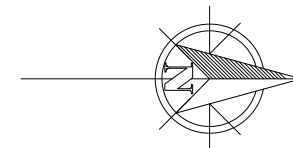


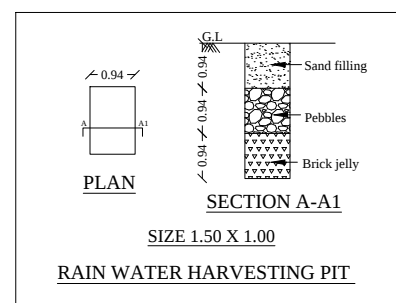


SECTION A-A

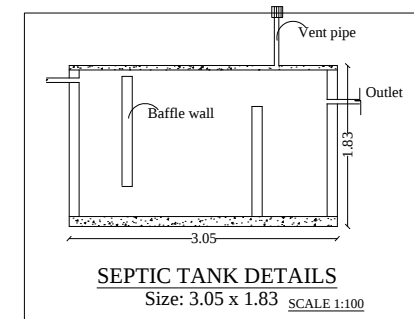

TERRACE FLOOR

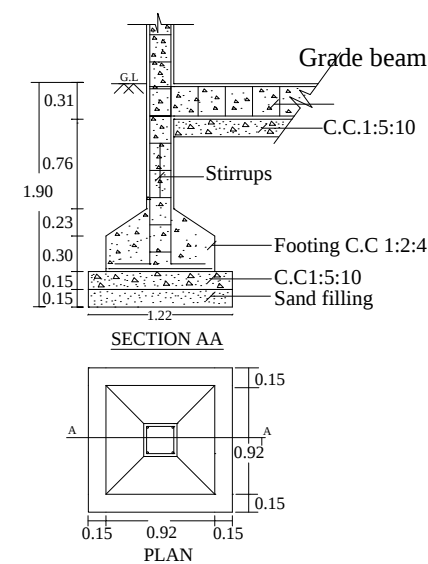

## FOUNDATION DETAILS

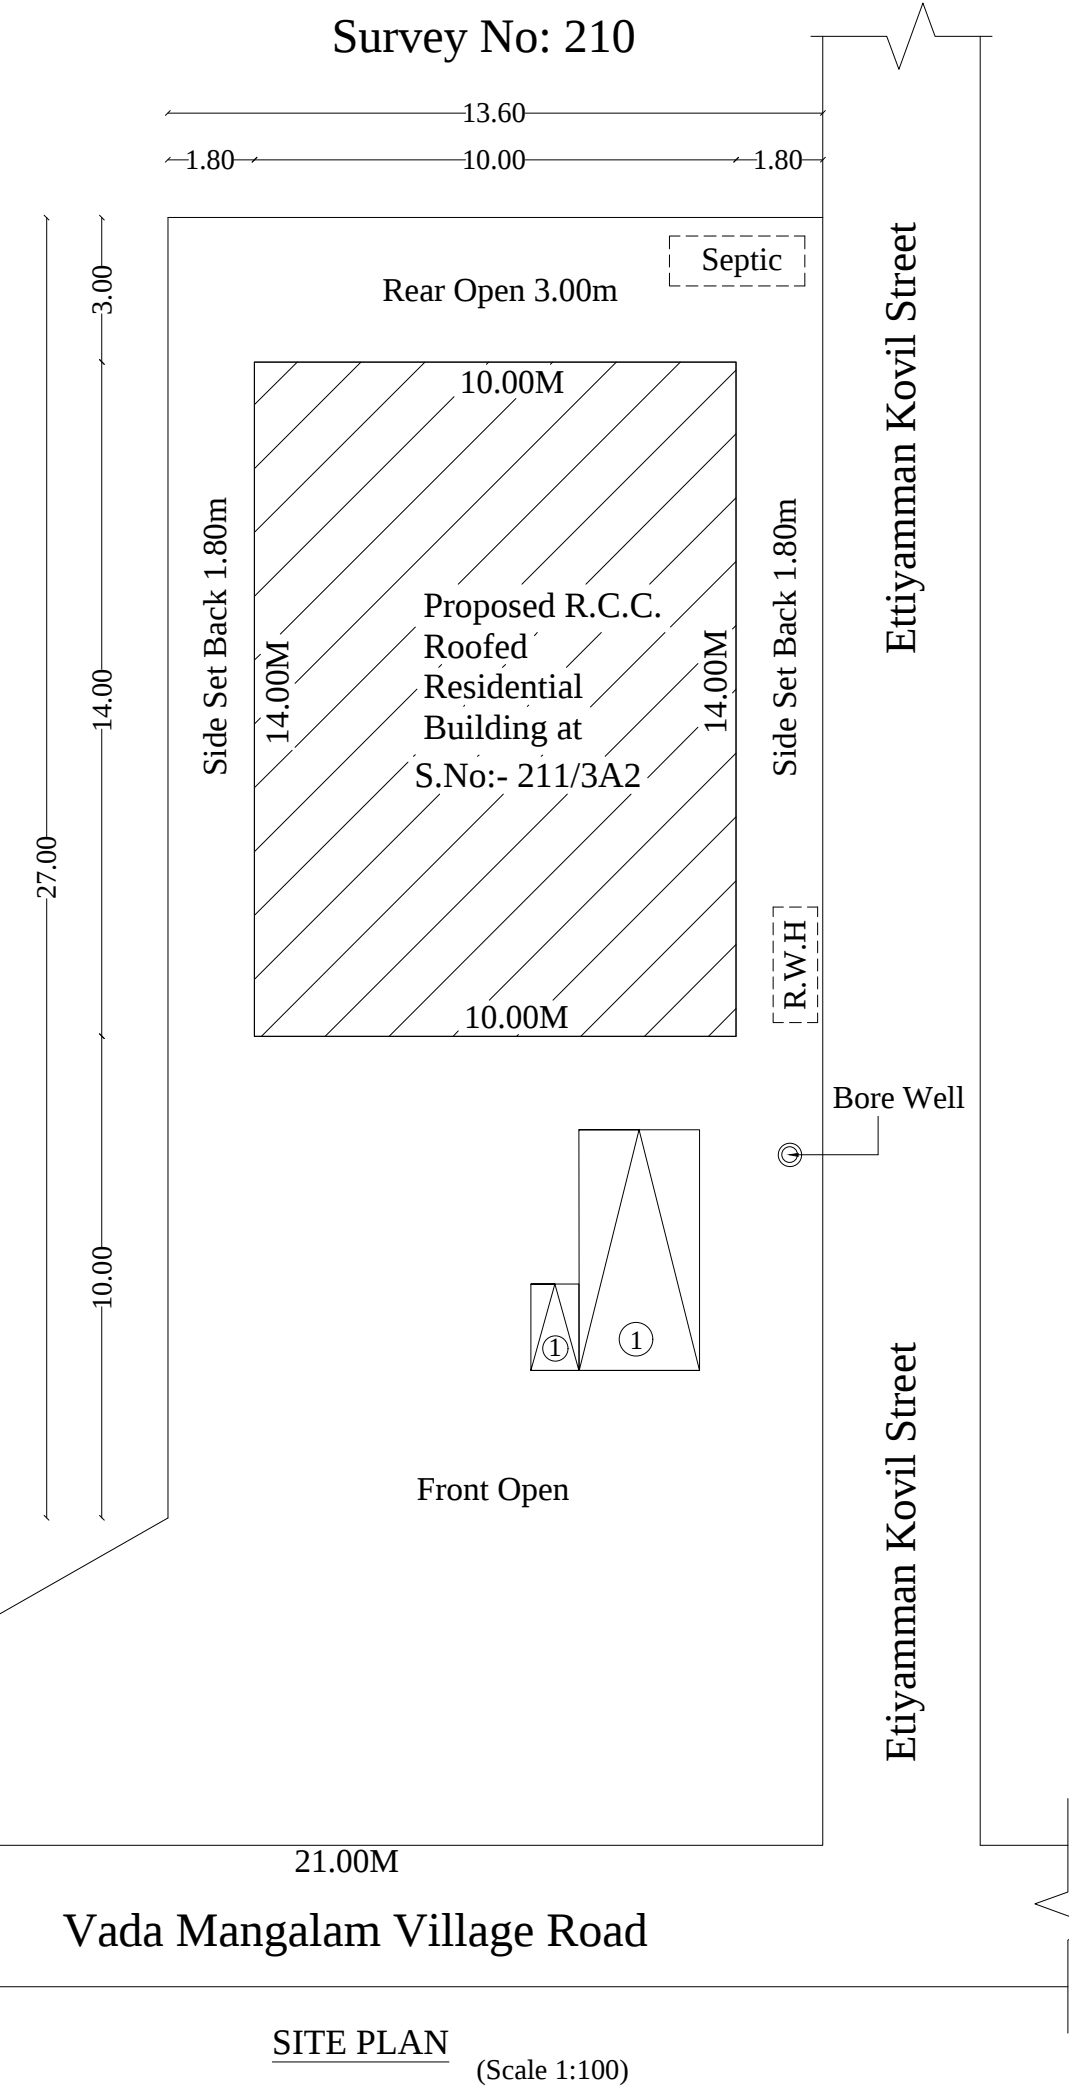

SITE PLAN (Scale 1:100)

| SITE AREA STATEMENT : |                      |                         |
|-----------------------|----------------------|-------------------------|
| Survey No             | As Per Patta<br>Sq.m | As Per Document<br>Sq.m |
| S.No: 211/3A2         | 450.00               | 445.17                  |
| Total Site Area       | 450.00               | 445.17                  |

| Description              | F.S.I<br>Area<br>Sq.m | Non-F.S.I<br>Area<br>Sq.m | Build Up<br>Area<br>Sq.m |
|--------------------------|-----------------------|---------------------------|--------------------------|
| Ground Floor Area        | 140.00                | -----                     | 140.00                   |
| Staircase Head Room Area | -----                 | 10.08                     | 10.08                    |
| Total Area               | 140.00                | 10.08                     | 150.08                   |
| PARKING                  | REQUIRED              |                           | PROVIDED                 |
| CAR                      | 01                    |                           | 01                       |
| TWO WHEELER              | 01                    |                           | 01                       |

|                   |                      |
|-------------------|----------------------|
| Site Boundary     | <input type="text"/> |
| Proposed Building | <input type="text"/> |
| Approach Road     | <input type="text"/> |

OWNER'S SIGN: 

  
**Er. A. PRABHAKARAN, B.E./Civil**  
Registered Engineer No:RE/Gr-II/2021/12/023  
Reg Construction Eng No:RCE / 2023 /09/007  
**SRI Sivam FOUNDATION,**  
43/9, Alladi Pillayar Kovil Street, KPM - 1.  
Cell: 9629362167, 6383435069.

