




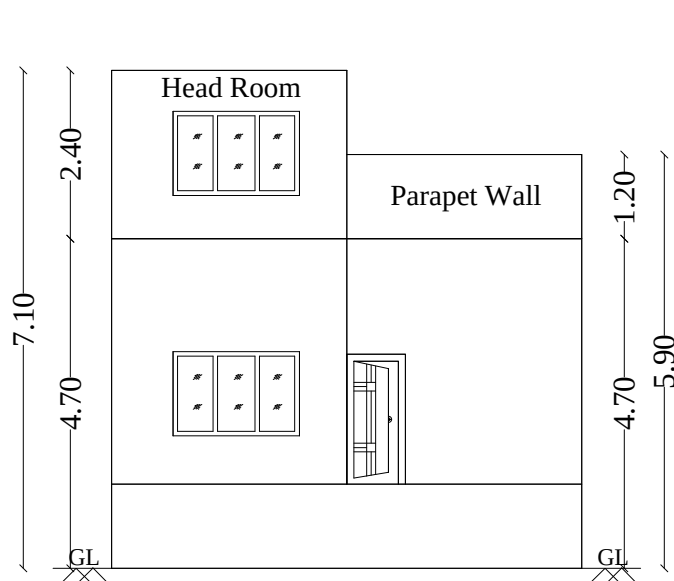


ELEVATION

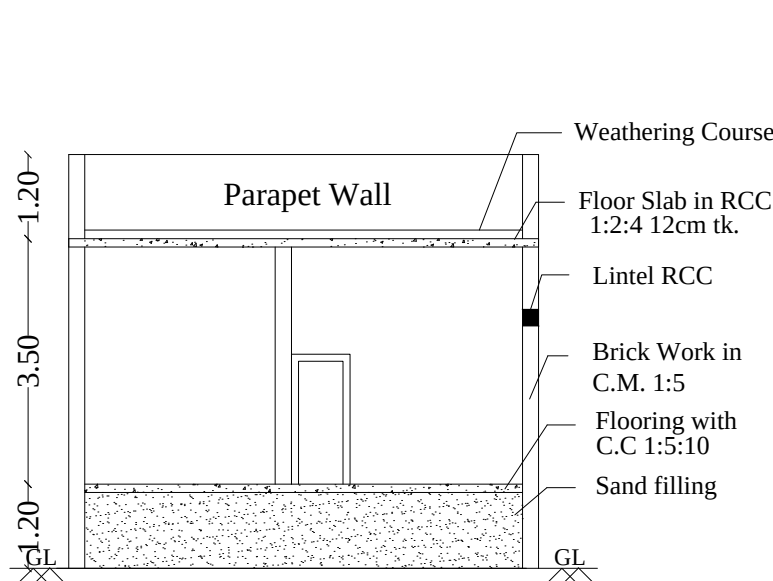


SECTION A-A

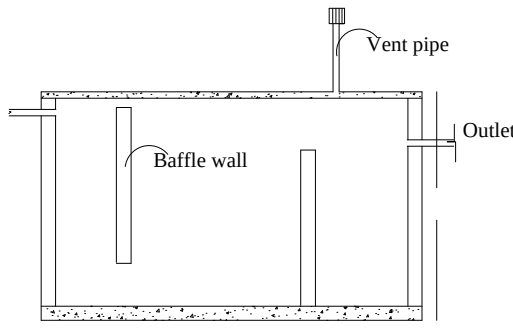


SEPTIC TANK DETAILS
Size: 3.05 x 1.83 SCALE 1:100

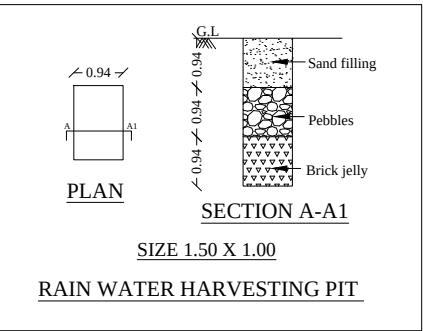


RAIN WATER HARVESTING PIT

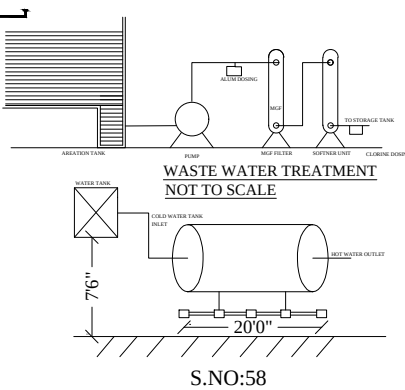


SOLOR HOT WATER SYSTEM DETAILS

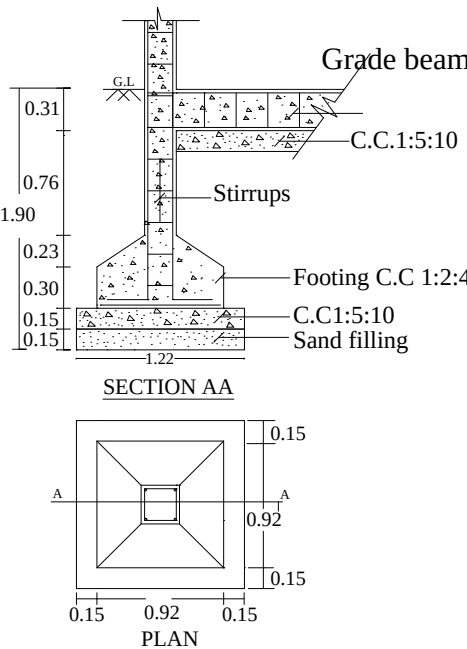


FOUNDATION DETAILS

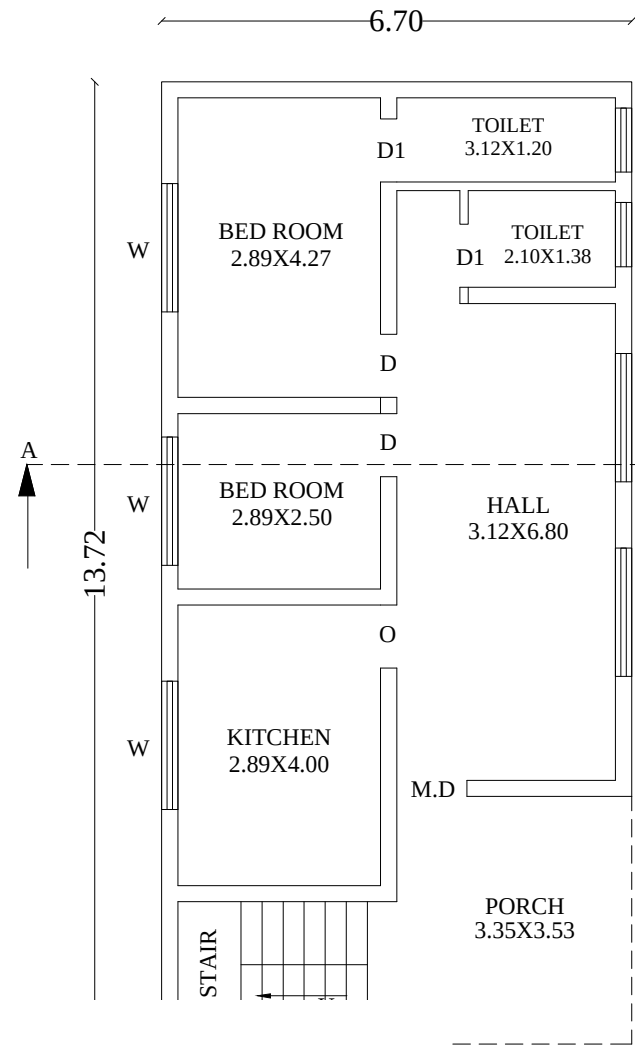

FLOOR

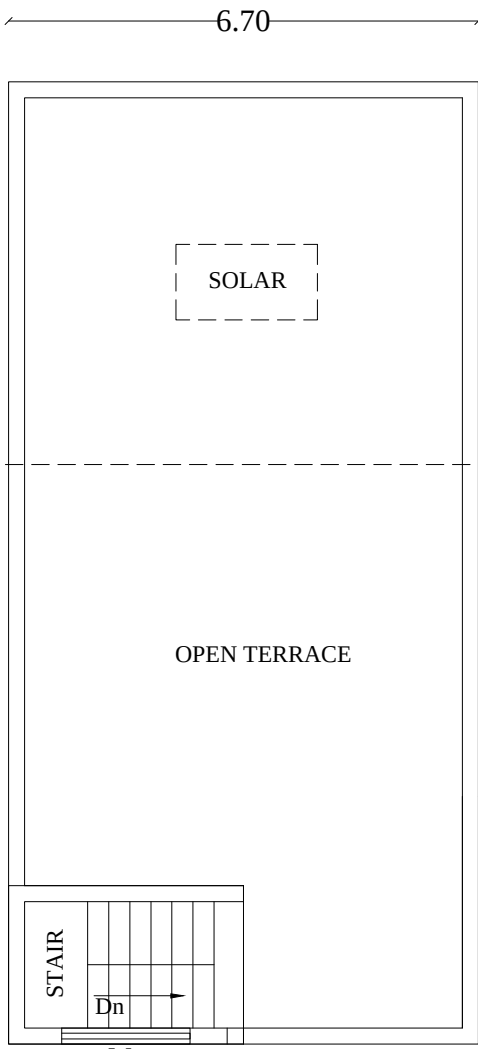

TERRACE FLOOR

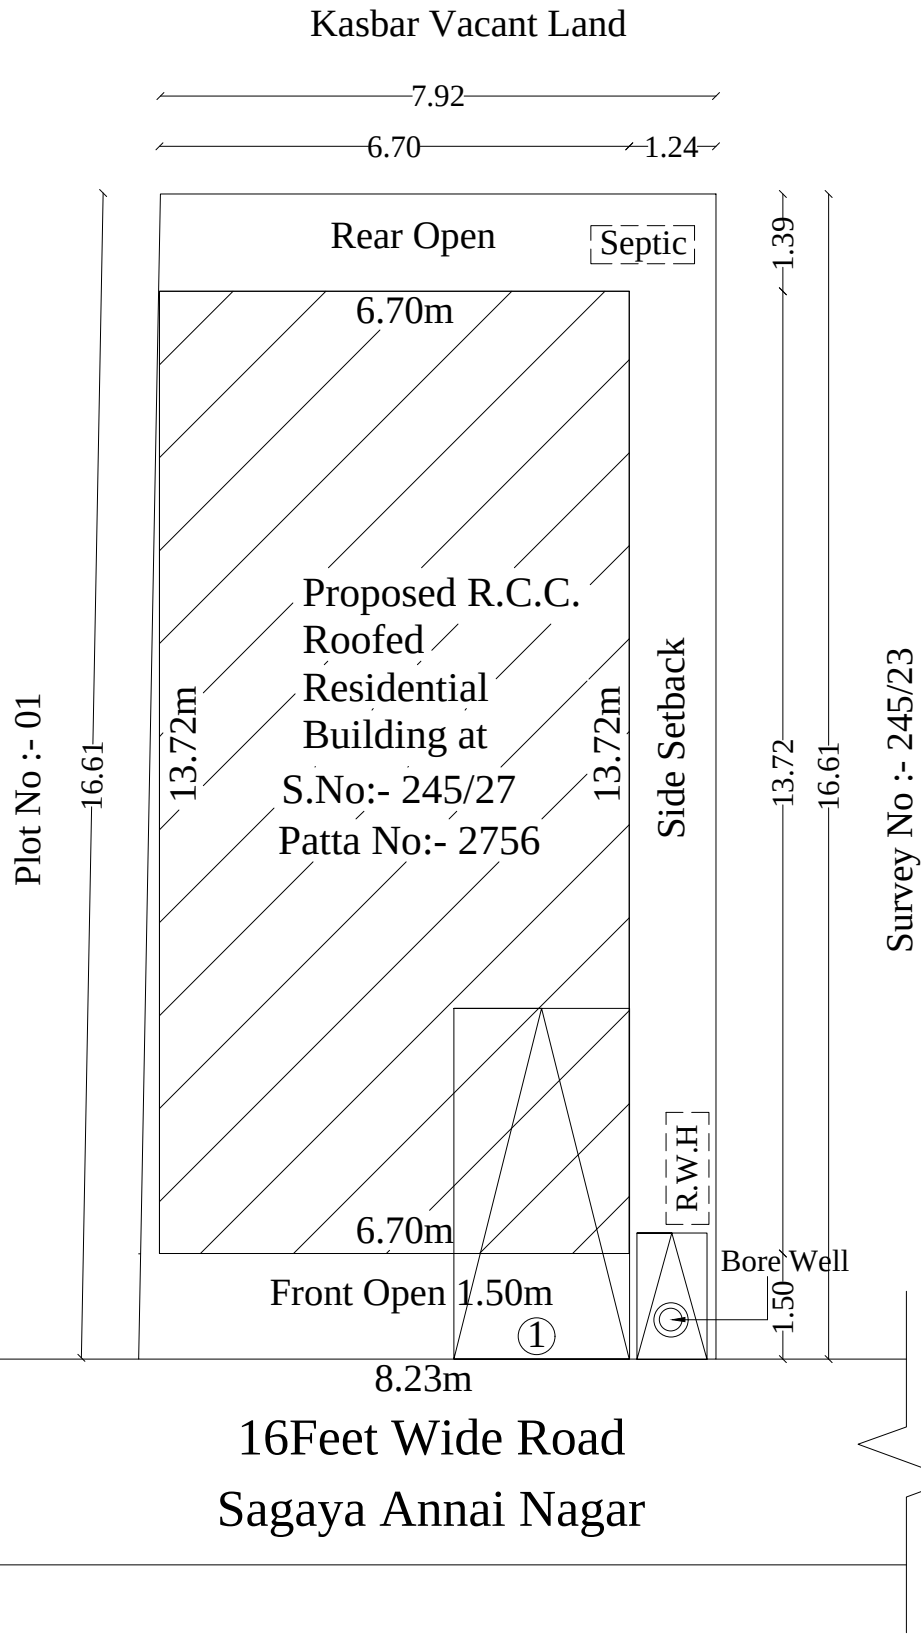

SITE PLAN
(Scale 1:100)

THE PLAN SHOWING THE PROPOSED CONSTRUCTION OF R.C.C.ROOFED RESIDENTIAL BUILDING AT SURVEY NO:- 245/27,PATTA NO:-2756, 16Feet WIDE ROAD,SAGAYA ANNAI ROAD, MOLACHUR VILLAGE, SRIPERUMBUDUR TALUK & KANCHIPURAM DIST.

SITE AREA STATEMENT :

Survey No	As Per Patta Sq.m	As Per Document Sq.m
S.No: 245/27	134.00	134.20
Total Site Area	134.00	134.20

BUILDING AREA STATEMENT :

Description	F.S.I Area Sq.m	Non-F.S.I Area Sq.m	Build Up Area Sq.m
Ground Floor Area	91.92	-----	91.92
Staircase Head Room Area	-----	07.57	07.57
Total Area	91.92	07.57	99.49
PARKING	REQUIRED	PROVIDED	
CAR	01	01	
TWO WHEELER	01	01	

NOTE

Site Boundary	☐
Proposed Building	☐
Approach Road	☐

All dimensions are in meter

OWNER'S SIGN:

S. Arun

ENGINEER SIGN:

Er. A. PRABHAKARAN, B.E.(Civil)
Registered Engineer No:RE / Gr - II / 2021 / 12 / 023
Reg Construction Eng No:RCE / 2023 / 09 / 007
SRI SIVAM FOUNDATION,
43/G9, Alladi Pillayar Kovil Street, KPM - 4.
Cell: 9629362167, 6383435069.