




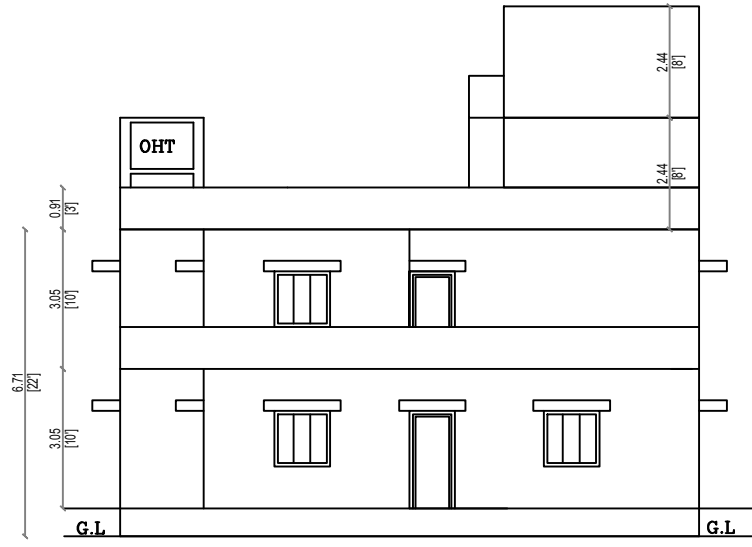


ELEVATION

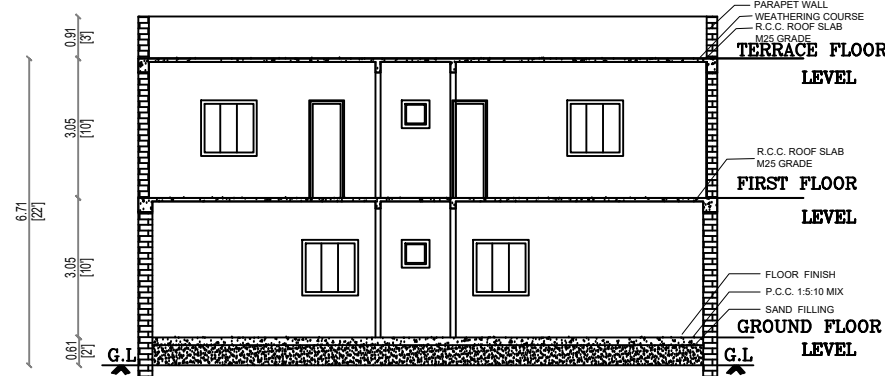


SECTION AA

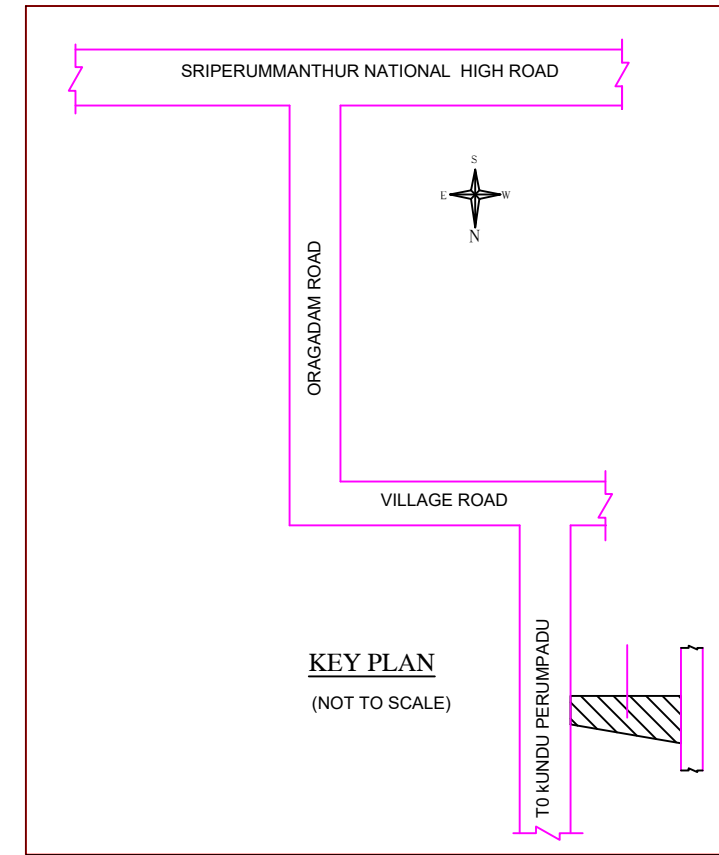


KEY PLAN
(NOT TO SCALE)

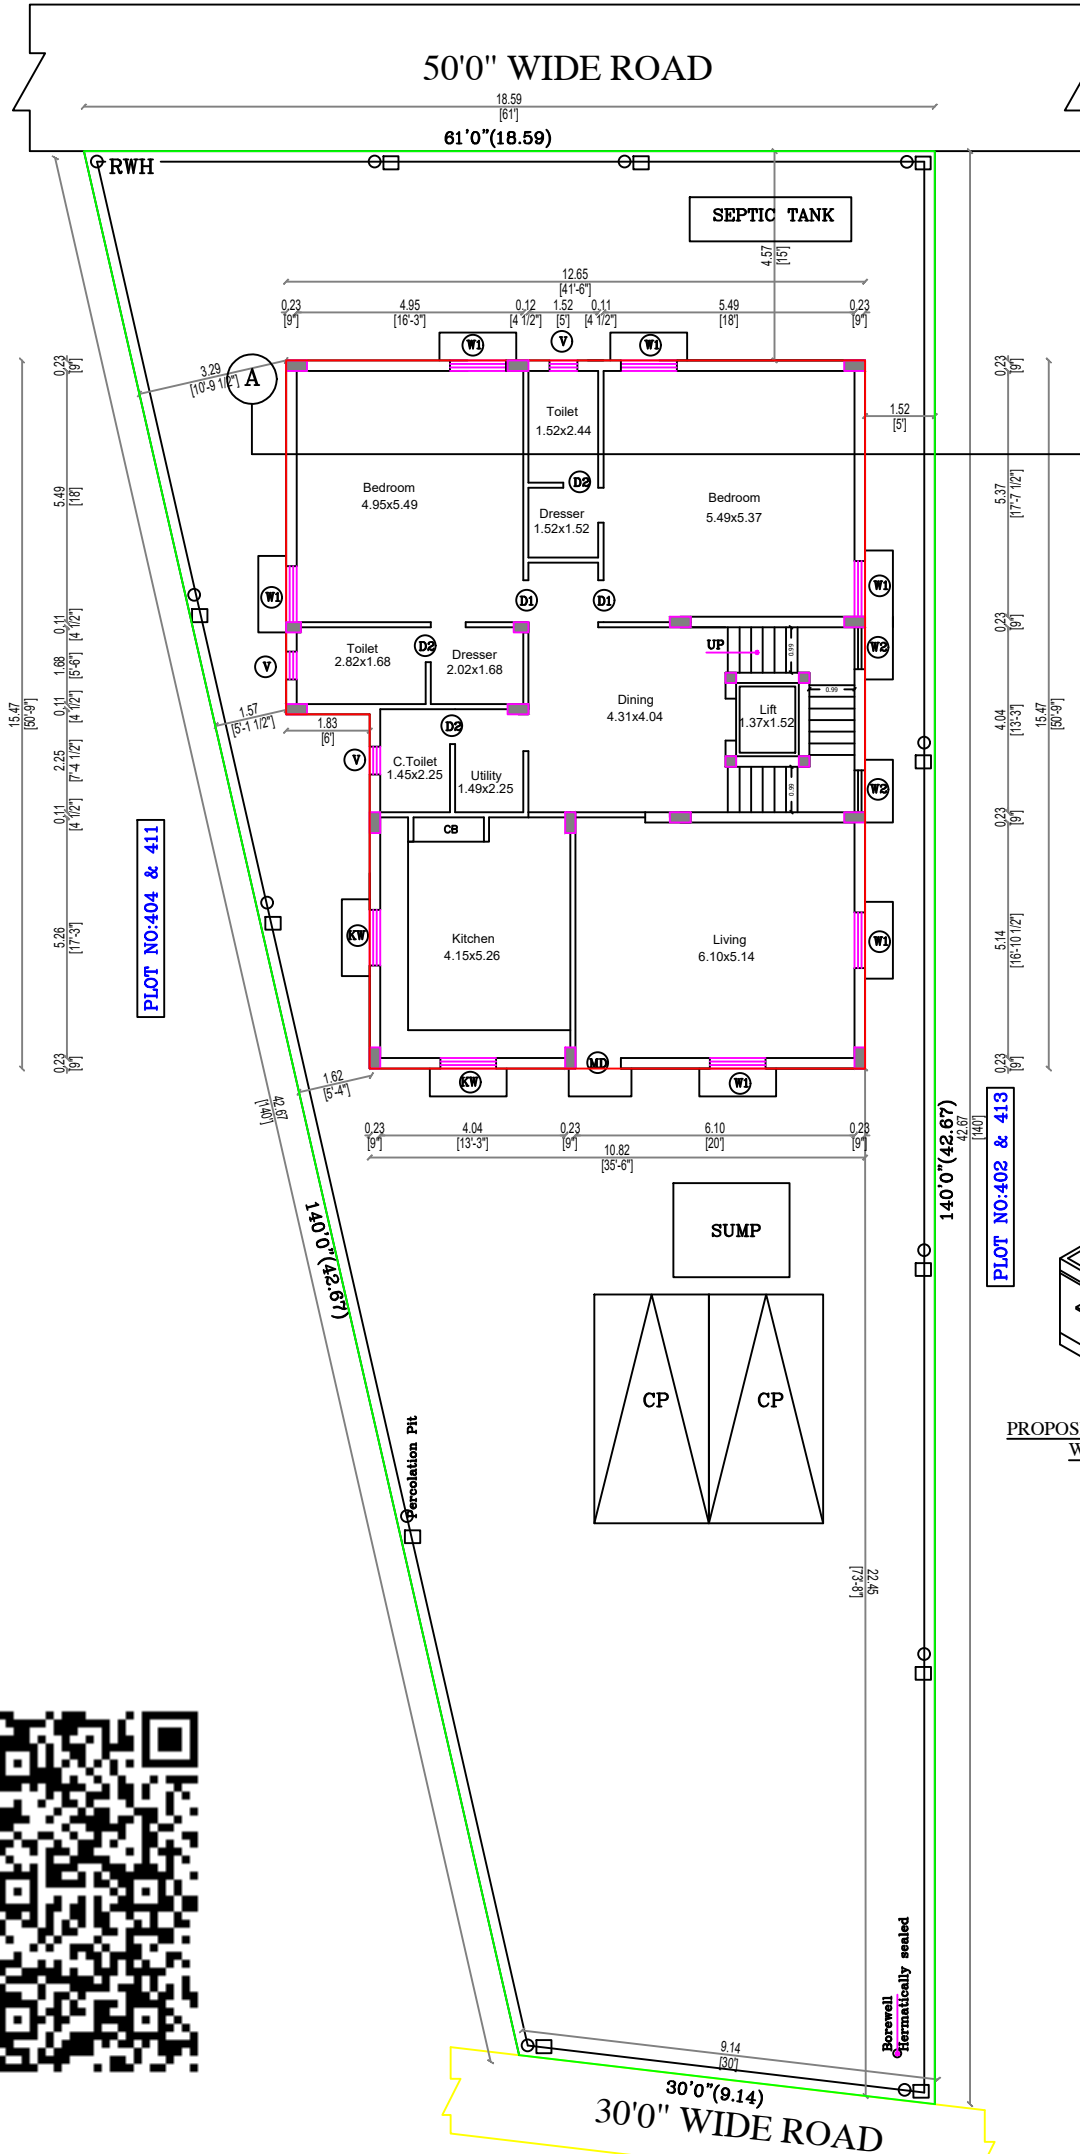


SITE CUM GROUND FLOOR PLAN

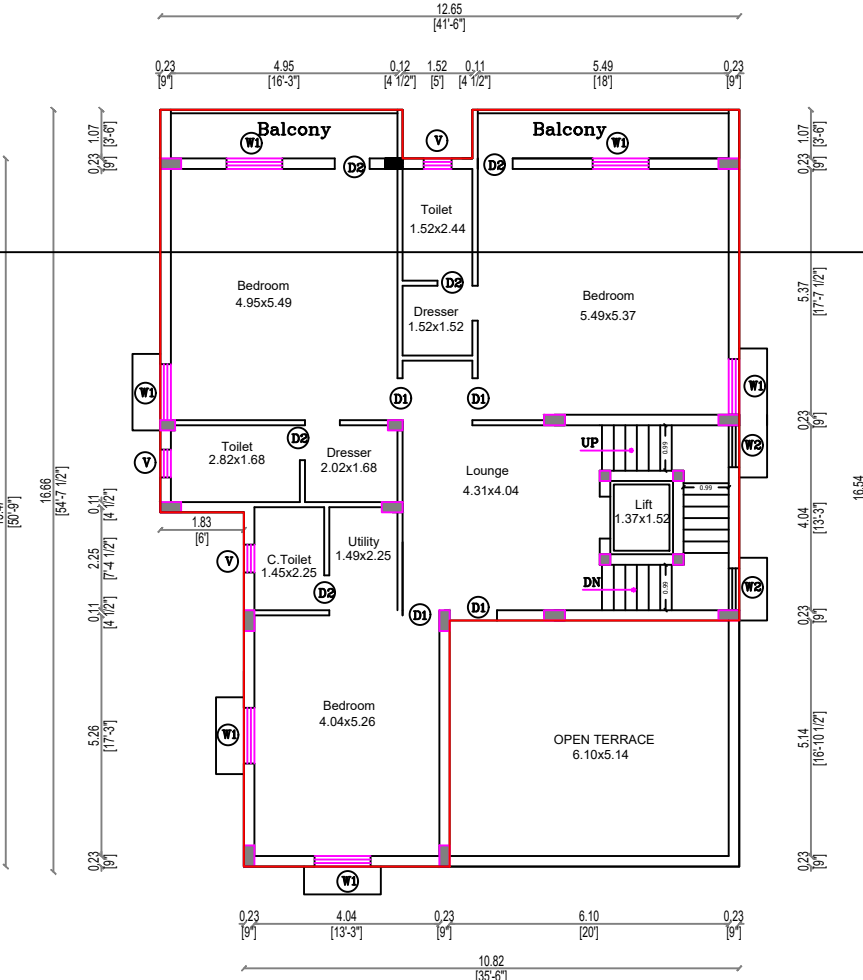


FIRST FLOOR PLAN

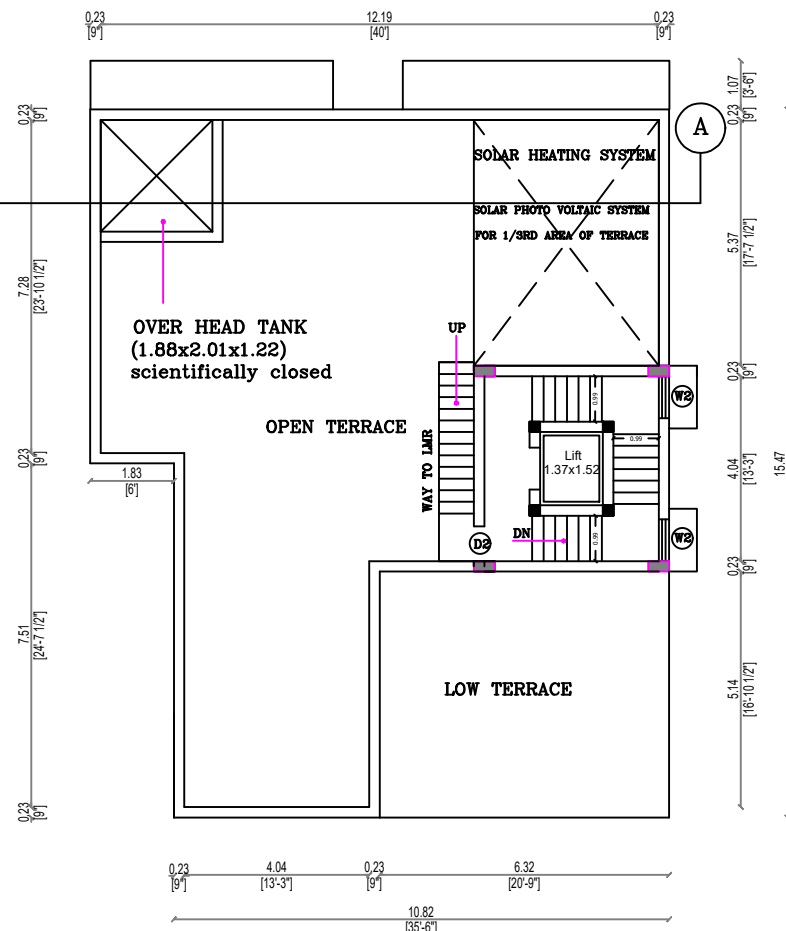


TERRACE FLOOR PLAN

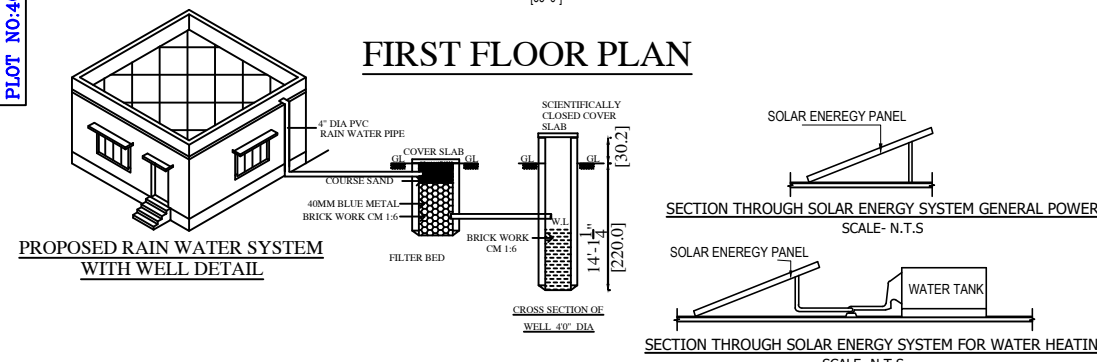


PROPOSED RAIN WATER SYSTEM
WITH WELL DETAIL

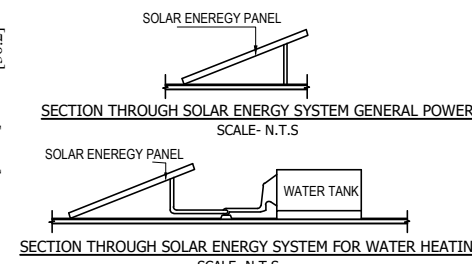


SECTION THROUGH SOLAR ENERGY SYSTEM GENERAL POWER
SCALE: N.T.S

 


SECTION THROUGH SOLAR ENERGY SYSTEM FOR WATER HEATING
SCALE: N.T.S

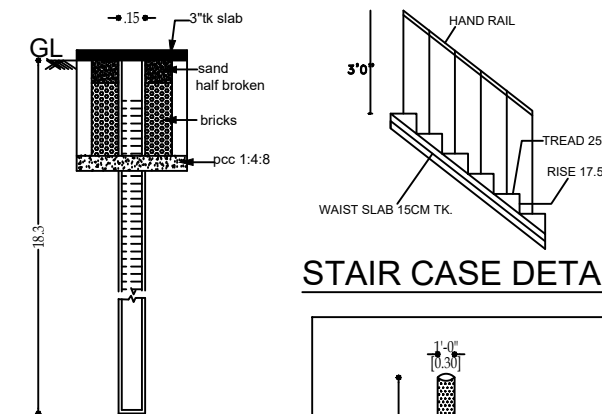


STAIR CASE DETAILS

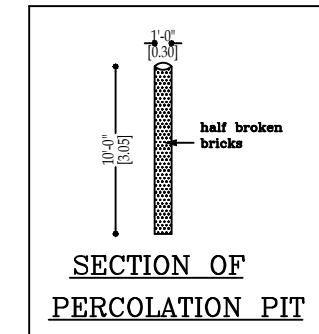


SECTION OF
PERCOLATION PIT

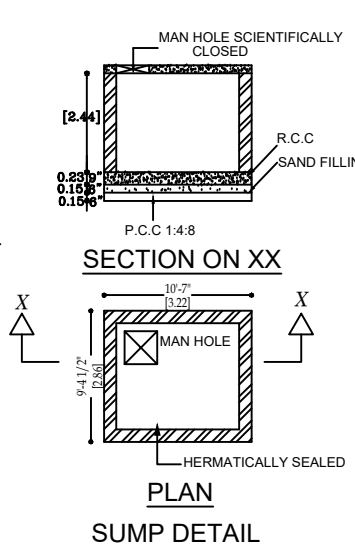


SECTION ON XX

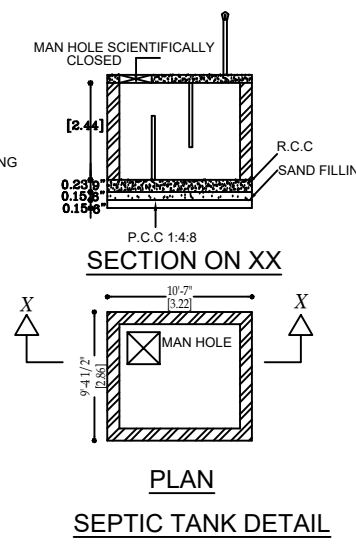


SECTION ON XX

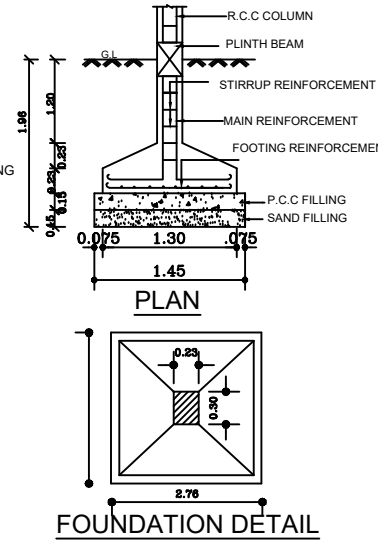

FOUNDATION DETAIL

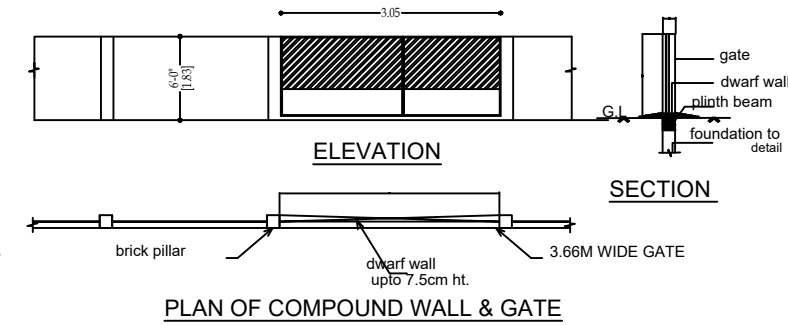

PLAN OF COMPOUND WALL & GATE

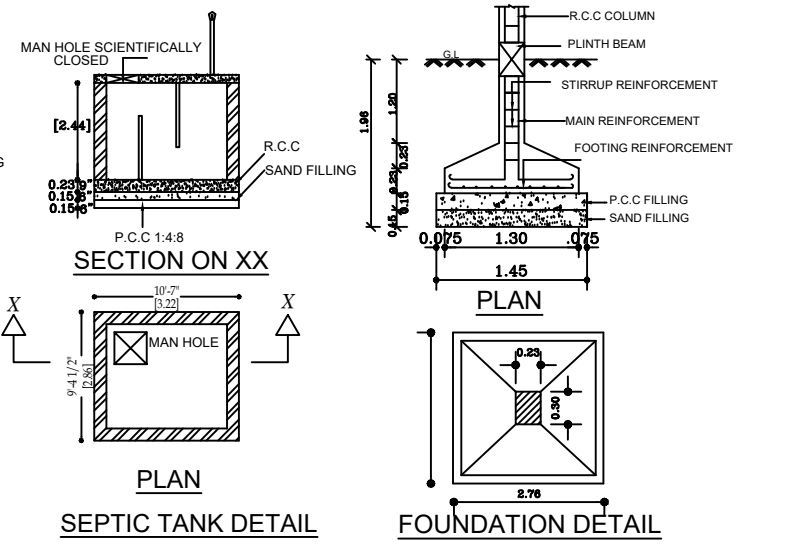

ELEVATION

SECTION

PLAN SHOWING THE PROPOSED
RESIDENTIAL BUILDING AT PLOT.NO:403
& 412, KUDIARASU NAGAR,
COMPRISED IN S.NO:651&652, AS PATTA
NO:3648 &3653 AS PER NEW PATTA
S.NO:651/2 & 652/11, KUNDUPERUMPADU
VILLAGE, SRIPERUMBUDUR TALUK,
KANCHEEPURAM DISTRICT.

JOINERY DETAILS

TYPE	OPENING SIZE		DESCRIPTION
	WIDTH	HEIGHT	
MD	3'-3"	7'-0"	T.W. FRAMED PANNELLED, DOOR
D1	3'-3"	7'-0"	C.W. FRAMED PANNELLED, DOOR
D2	2'-6"	7'-0"	C.W. FRAMED PANNELLED, DOOR
W1	4'-6"	4'-6"	C.W. FRAMED GLAZED WINDOW
W2	3'-0"	3'-6"	C.W. FRAMED GLAZED WINDOW
V	2'-0"	1'-0"	ALUMINIUM FRAMED GLAZED VENTILATOR

AREA DETAILS:	SQ.FT.	SQ.M.
AREA OF THE DOCUMENT	6265.00	582.03
AREA OF THE PATTA/TSR	5382.00	500.00
AREA OF THE SITE	6248.07	580.46

FLOOR NAME	FSI Area (sq.mt)	Non FSI Area(sq.mt)	Total built up Area Sq.m
AREA OF GROUND FLOOR	181.52		181.52
AREA OF FIRST FLOOR	159.41	-	159.41
AREA OF HEAD ROOM	-	19.18	19.18
TOTAL	340.93	19.18	360.11

FSI - 340.93/500 = 0.68

NOTE: ALL METRIC DIMENSIONS ARE IN METER

COLOUR INDEX:		SCALE - 1:100
	SITE BOUNDARY	
	PROPOSED BUILDING	
	EXISTING ROAD	

S. Deva Edward Doss
OWNER'S SIGNATURE

R. SATHISHKUMAR, B.Tech.(Civil), M.Sc.,
Licensed Surveyor & Registered Engineer Grade-I (RE)
Reg.No.CGLD157/RE/Gr-I/2021/07/004
No.2, Kasthuri Nagar, Achapuram Post,
Madhuranthangam Taluk, Chengalpattu Dist - 603 301
Cell : 9444 91 2210 email : sathishkumar.ner@gmail.com

LICENSED SURVEYOR