




PLAN SHOWING THE PROPOSED CONSTRUCTION OF GROUND FLOOR AND FIRST FLOOR BUILDING AT S.NO OLD 28/3, NEW 28/3A2, PATTA NO 1640, AMBAKKAM VILLAGE, VARANASI PANCHAYAT, WALAJABAD TALUK, KANCHEEPURAM DISTRICT. OWNER: JITENDRA SIRVI.

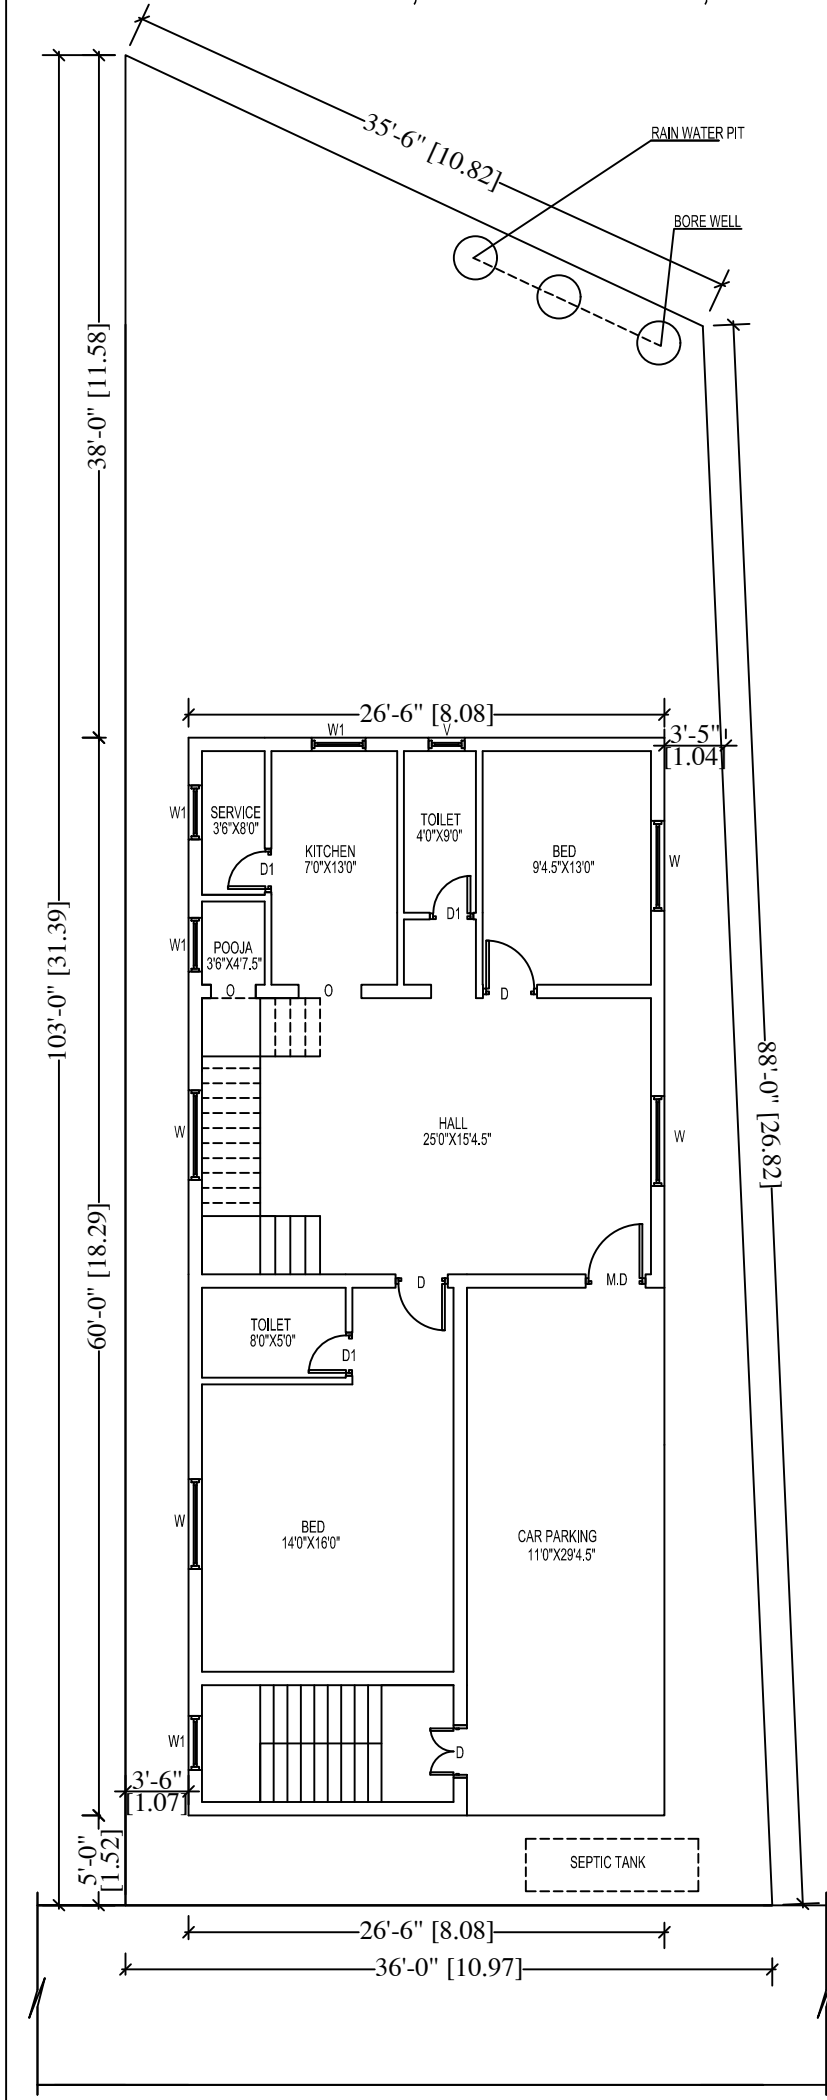


SUM GROUND FLOOR PLAN

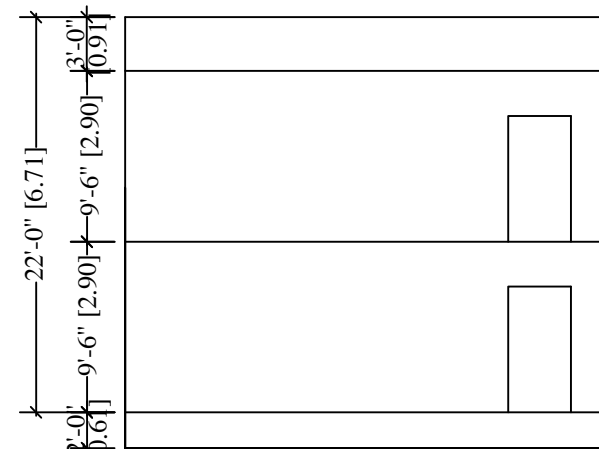


FRONT ELEVATION

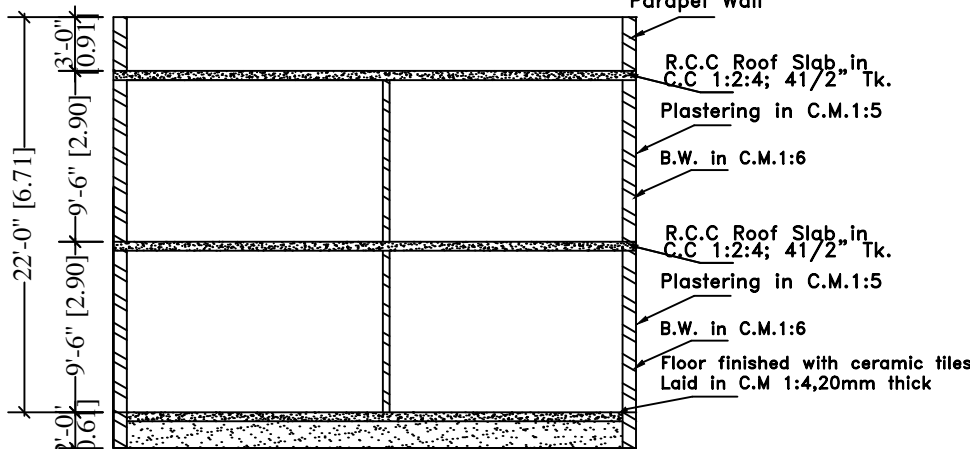


SECTION ON AA

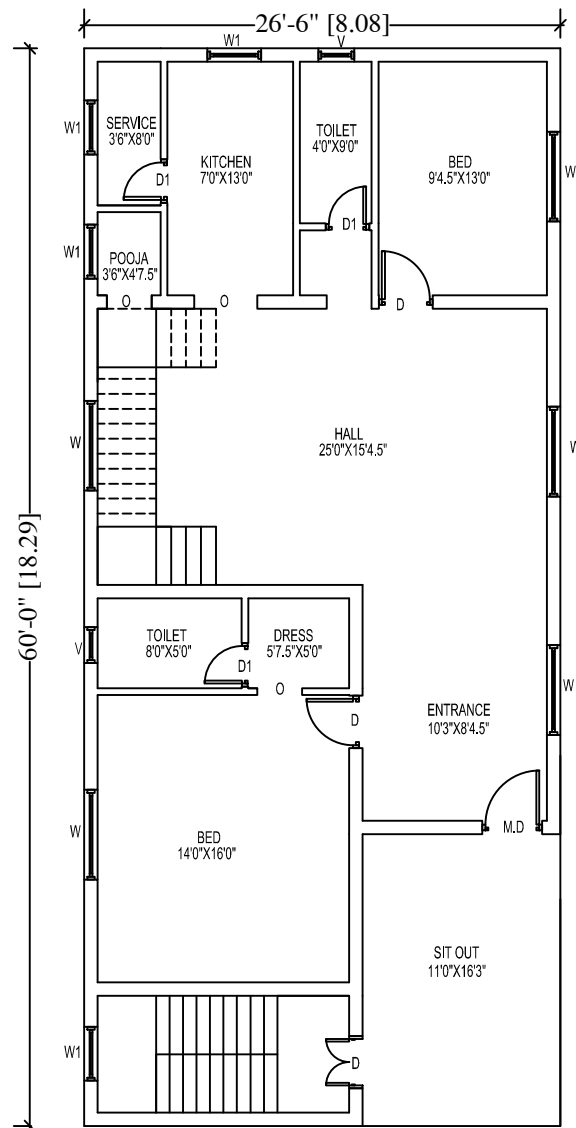

FIRST FLOOR PLAN

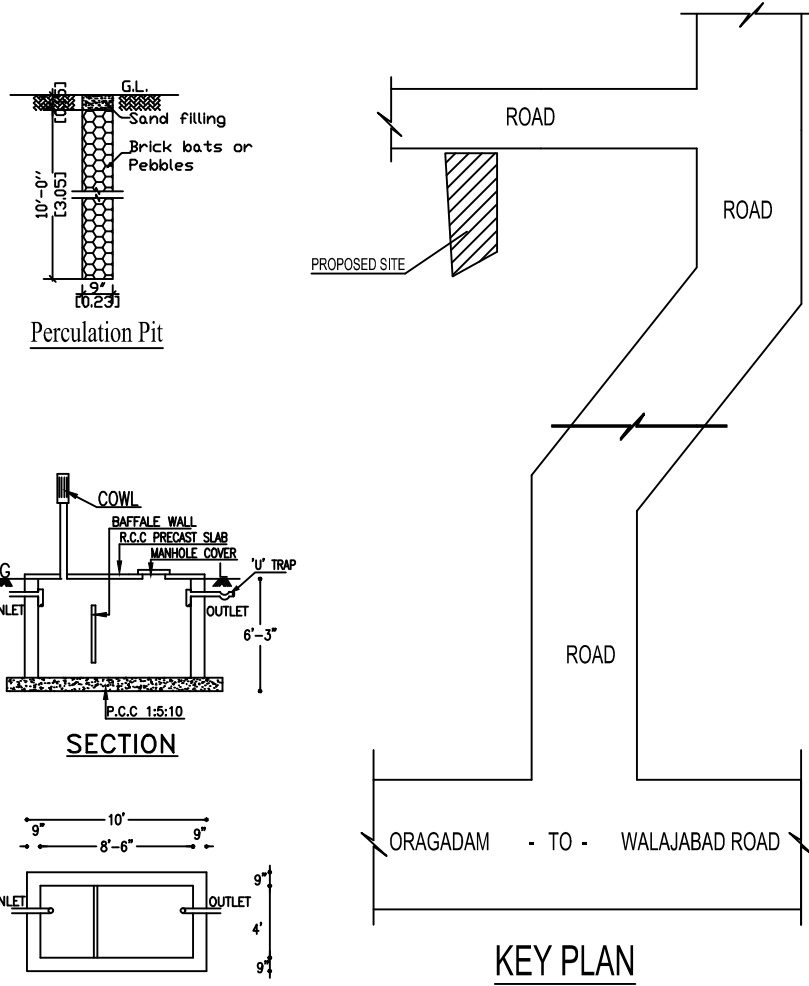

PLAN
DETAILS OF SEPTIC TANK

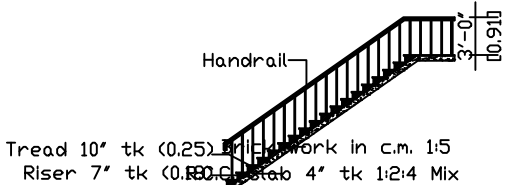

Staircase Details

JOINERY DETAILS		
MD	Main Door	3'6"x7'0"
D1	Door 1	3'0"x7'0"
W1	Window	5'0"x5'0"
W2	Window	3'6"x5'0"
O	Opening	3'0"x7'0"
V	Ventilator	3'6"x2'0"

AREA STATEMENT		
	Sq. Ft	Sq. Mt
PLOT AREA AS PER DOCUMENT	3414.00	317.19
PLOT AREA AS PER SITE	3237.45	300.79

PROPOSED BUILDING AREA		
GROUND FLOOR	1590.00	147.73
FIRST FLOOR	1590.00	147.73
TOTAL AREA OF BUILDING	3180.00	295.46

Plot Coverage - 49.11% F. S. I - 0.98

Scale 1:100 or 1"=8'0"

Owner Signature

OWNER: JITENDRA SIRVI.

Licensed Surveyor

S. SATHISH KUMAR, D.C.E.,
Engineer, Contractor
Registered Engineer - Grade III - RE
Register No: 020/LS/2019/00003
M/s. SD BUILDERS
No: 4/82, Bharathiyar Street,
(Opp. Sree Sakthi Hospital), Singaperumal Koil,
Cell : 99766 61424 / 90940 47578

S.SATHISHKUMAR
Registration No: 020/LS/2019/00003

