



PLAN SHOWING THE PROPOSED CONSTRUCTION COMMERCIAL BUILDING AT S.NO.565/53,
PATTA NO.3211, "SAPTHA ESWARI NAGAR", PLOT NO.50, PALAYASEEVARAM-B VILLAGE & PANCHAYAT,
WALAJABAD PANCHAYAT UNION & TALUK, KANCHEEPURAM DISTRICT.

OWNER NAME:-Mr.K.I.KAJA MOHAIDEEN.



SCALE: 1:100

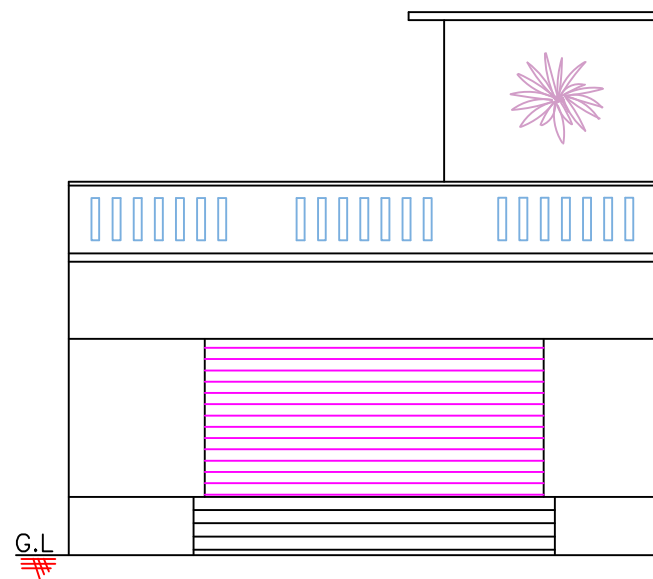


FRONT ELEVATION

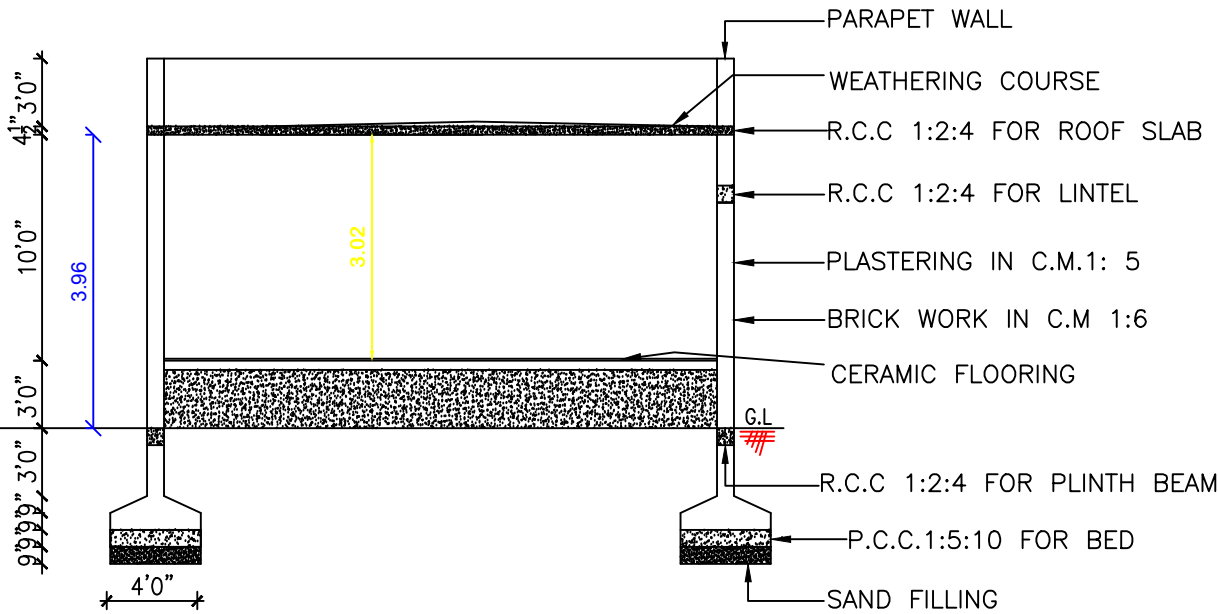

SECTION ON 'SC'

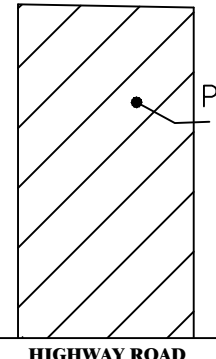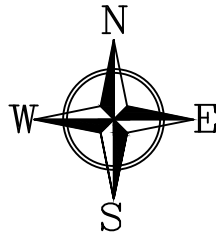


KEY PLAN
NOT TO SCALE

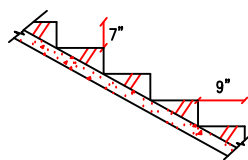


RISE : 0'7"
TREAD : 0'9"
WIDTH : 3'0"


STAIRS DETAILS

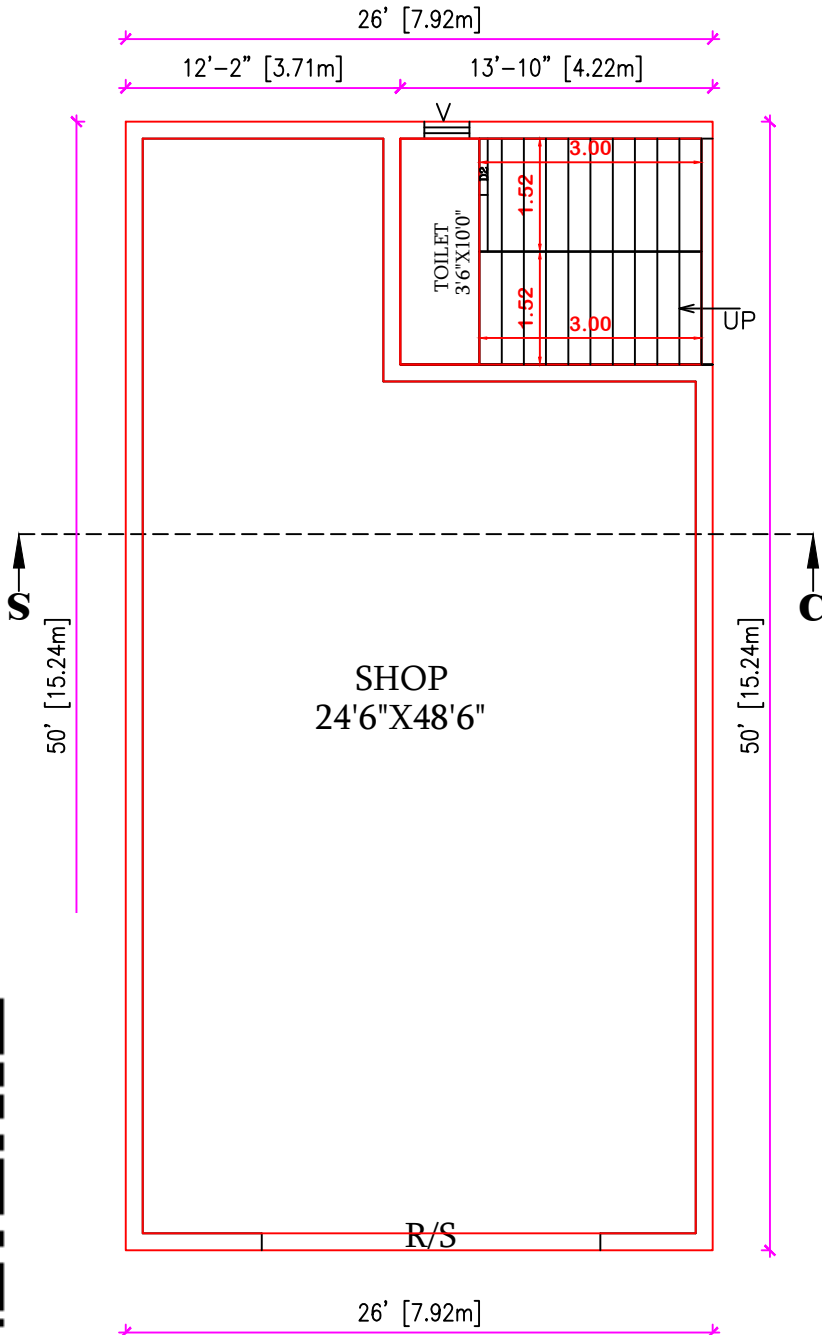


PROPOSED BUILDING

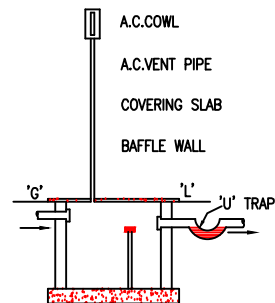


SEPTIC TANK DETAILS

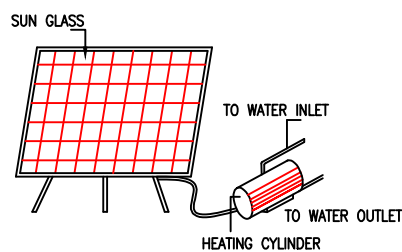

SOLAR WATER
HEATING SYSTEM

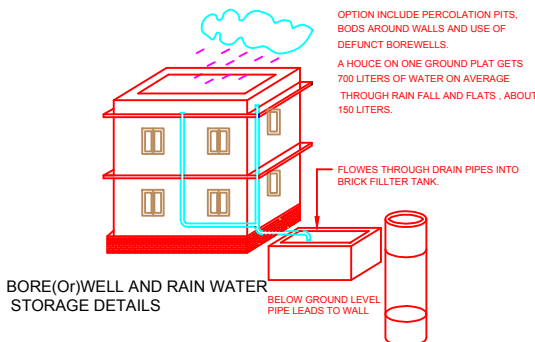

BORE (OR) WELL AND RAIN WATER
STORAGE DETAILS

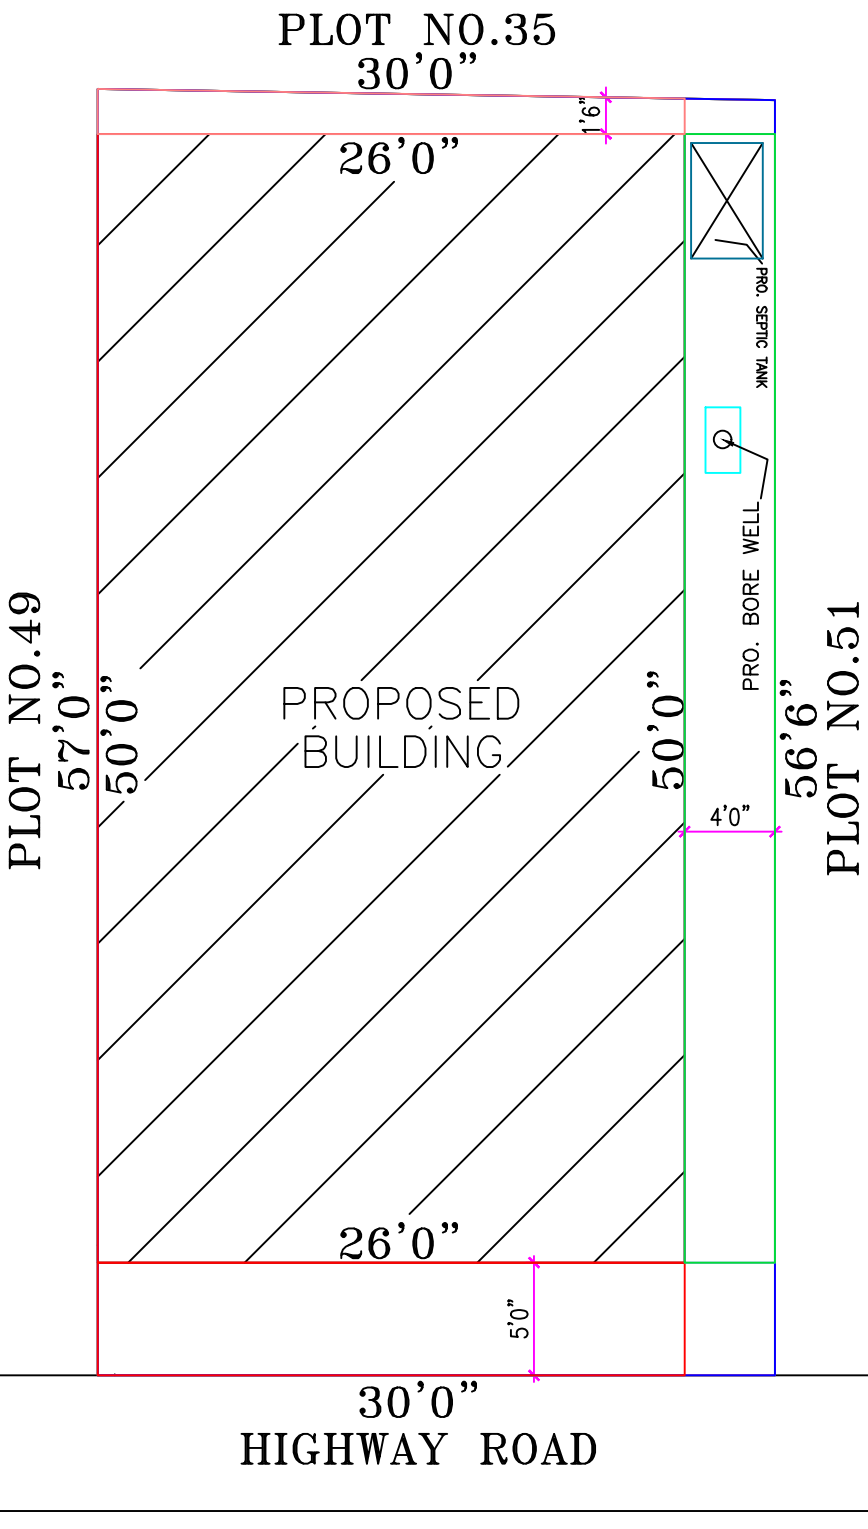

SITE PLAN

SCALE 1:100

OFFICE USE

SCHEDULE OF JOINERY	COLOUR INDEX
M.D MAIN DOOR 3'6" X 7'0"	PLOT BOUNDARY ☐
D1 DOOR 3'0" X 7'0"	PRO. BUILDING ☐
D2 DOOR 2'6" X 7'0"	ROAD ☐
W WINDOW 4'6" X 4'0"	
W1 WINDOW 3'0" X 4'0"	
V VENTILATOR 3'0" X 2'0"	

AREA STATEMENT

	Sq.ft.	Sq.mt.
PLOT AREA(AS PER DOCUMENT):	1703.00	158.27
PROPOSED BUILDING	: 1300.00	120.81
TOTAL AREA	: 1300.00	120.81
C O V E R A G E	: 76%	
F.S.I	: 0.76	
OPEN S P A C E AREA	: 403.00	37.45

OWNER NAME:-Mr.K.I.KAJA MOHAIDEEN.

OWNER SIGNATURE

M. Narendiran
Er. M. NARENDIRAN, B.E.,
Reg. No : 018 / LS / 2021 / 00002
Registered Engineer Grade - II (RE),
NAREN CONSTRUCTIONS
(Licensed Surveyor, Consulting Engineer)
No : 42, Pillaiyar Koil Street, Chengalpattu-603 002
Cell : 8056600443 / 8925292179

REGISTERED ENGINEER

NAREN CONSTRUCTIONS
Er.M.NARENDIRAN
CONSULTING ENGINEER, LICENSED SURVEYOR
D.No.42,PILLAIYAR KOIL STREET
(ANUMANTHAPUTHERI) Cell:8056600443, 8925292179
CHENGALPATTU - 603 002.