



THE PLAN SHOWS THE PROPOSED CONSTRUCTION OF RCC ROOFED COMMERCIAL BUILDING AT


NEW S. NO: 220/13A & 220/14A OLD S. NO: 153/7PART, V. NO: 99, VEDAL VILLAGE, KANCHIPURAM TALUK & DISTRICT.

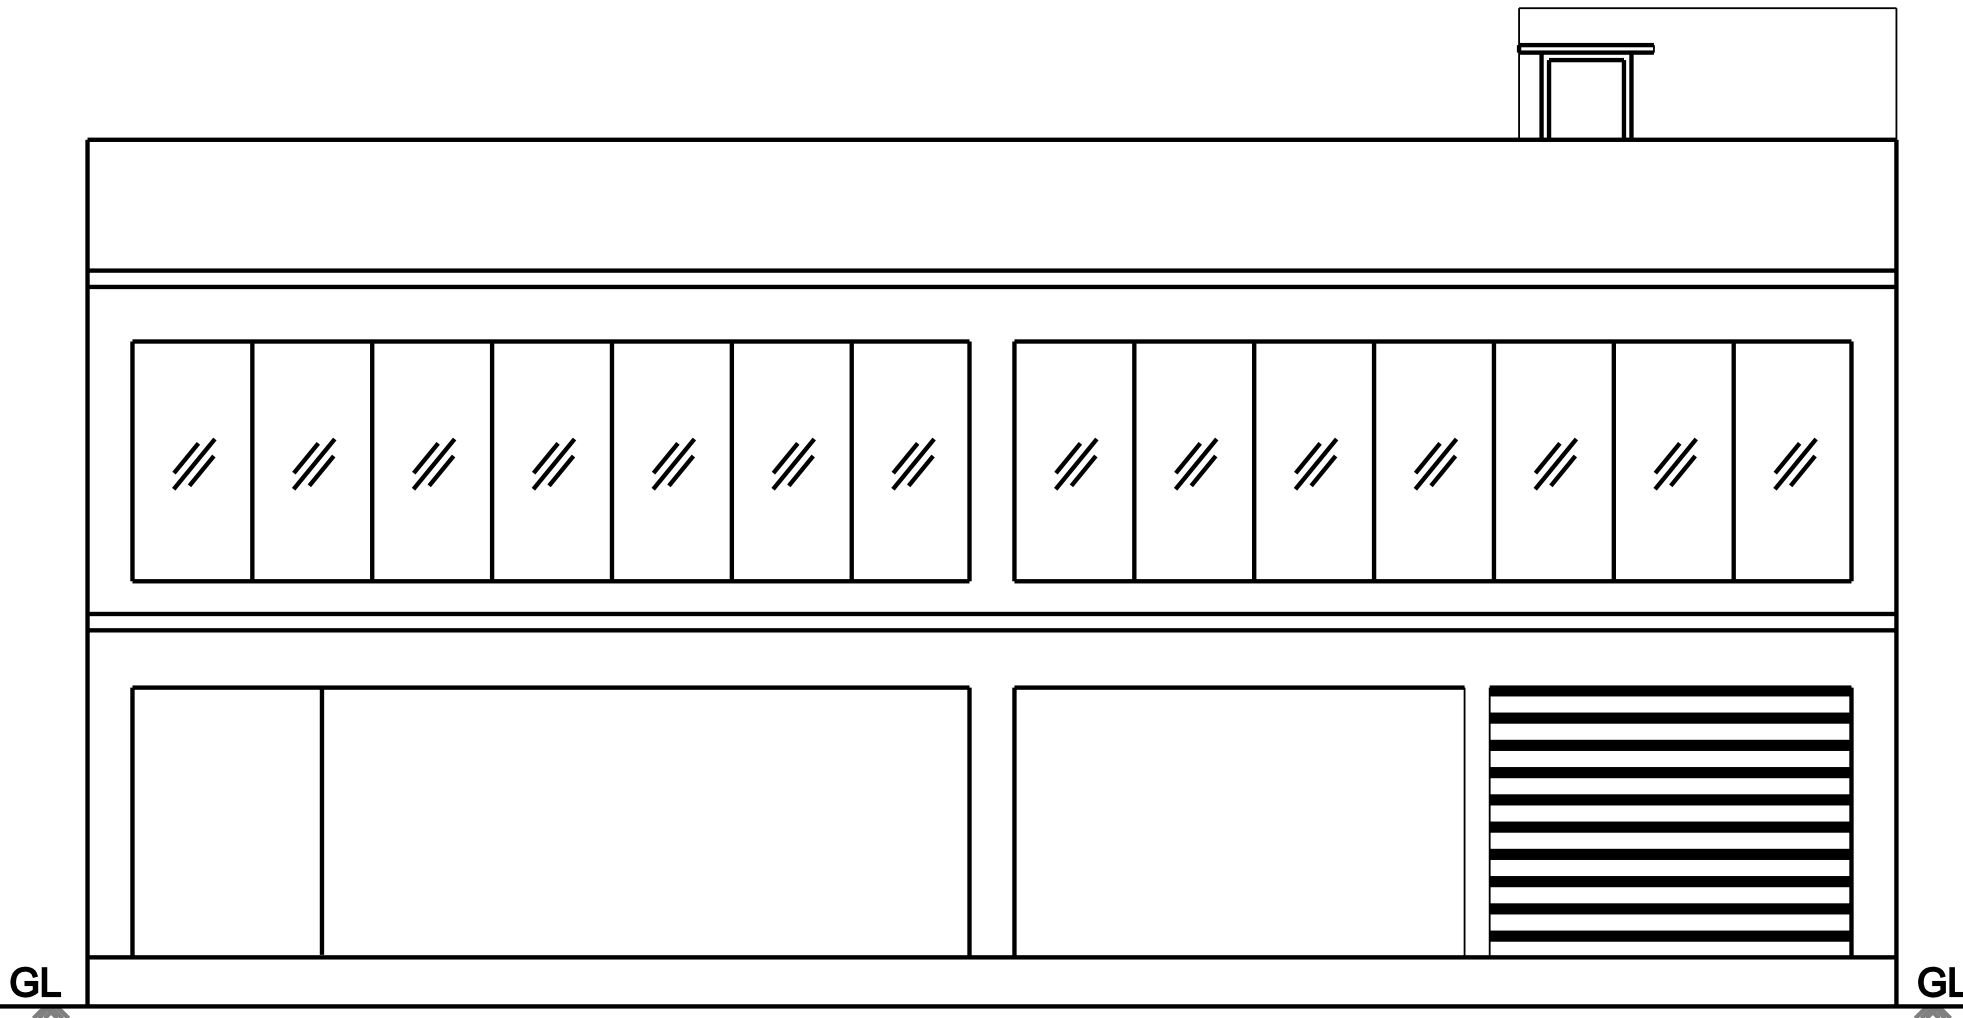


ELEVATION

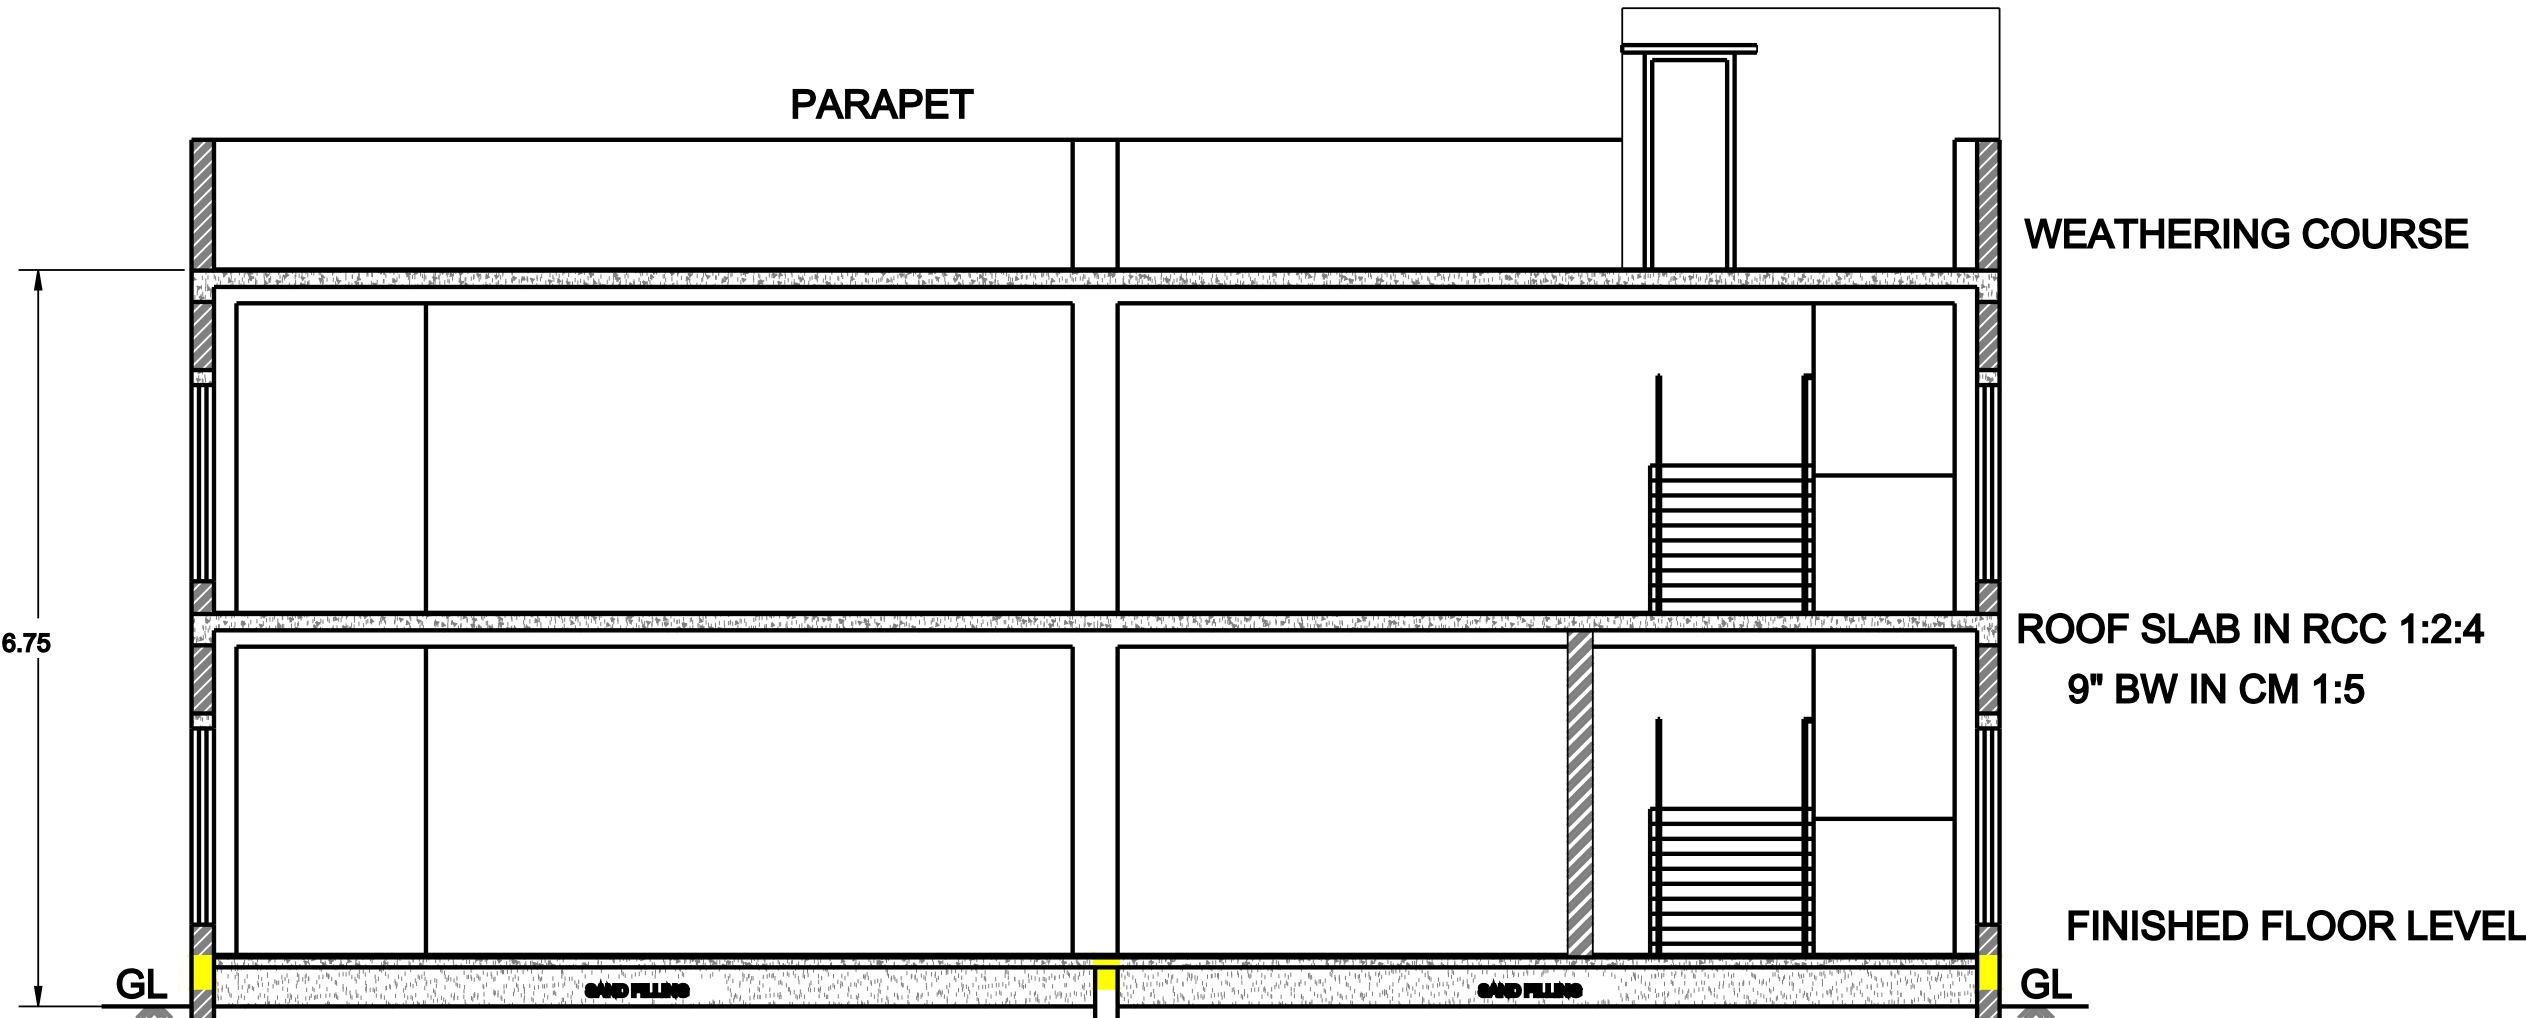

SECTION AA

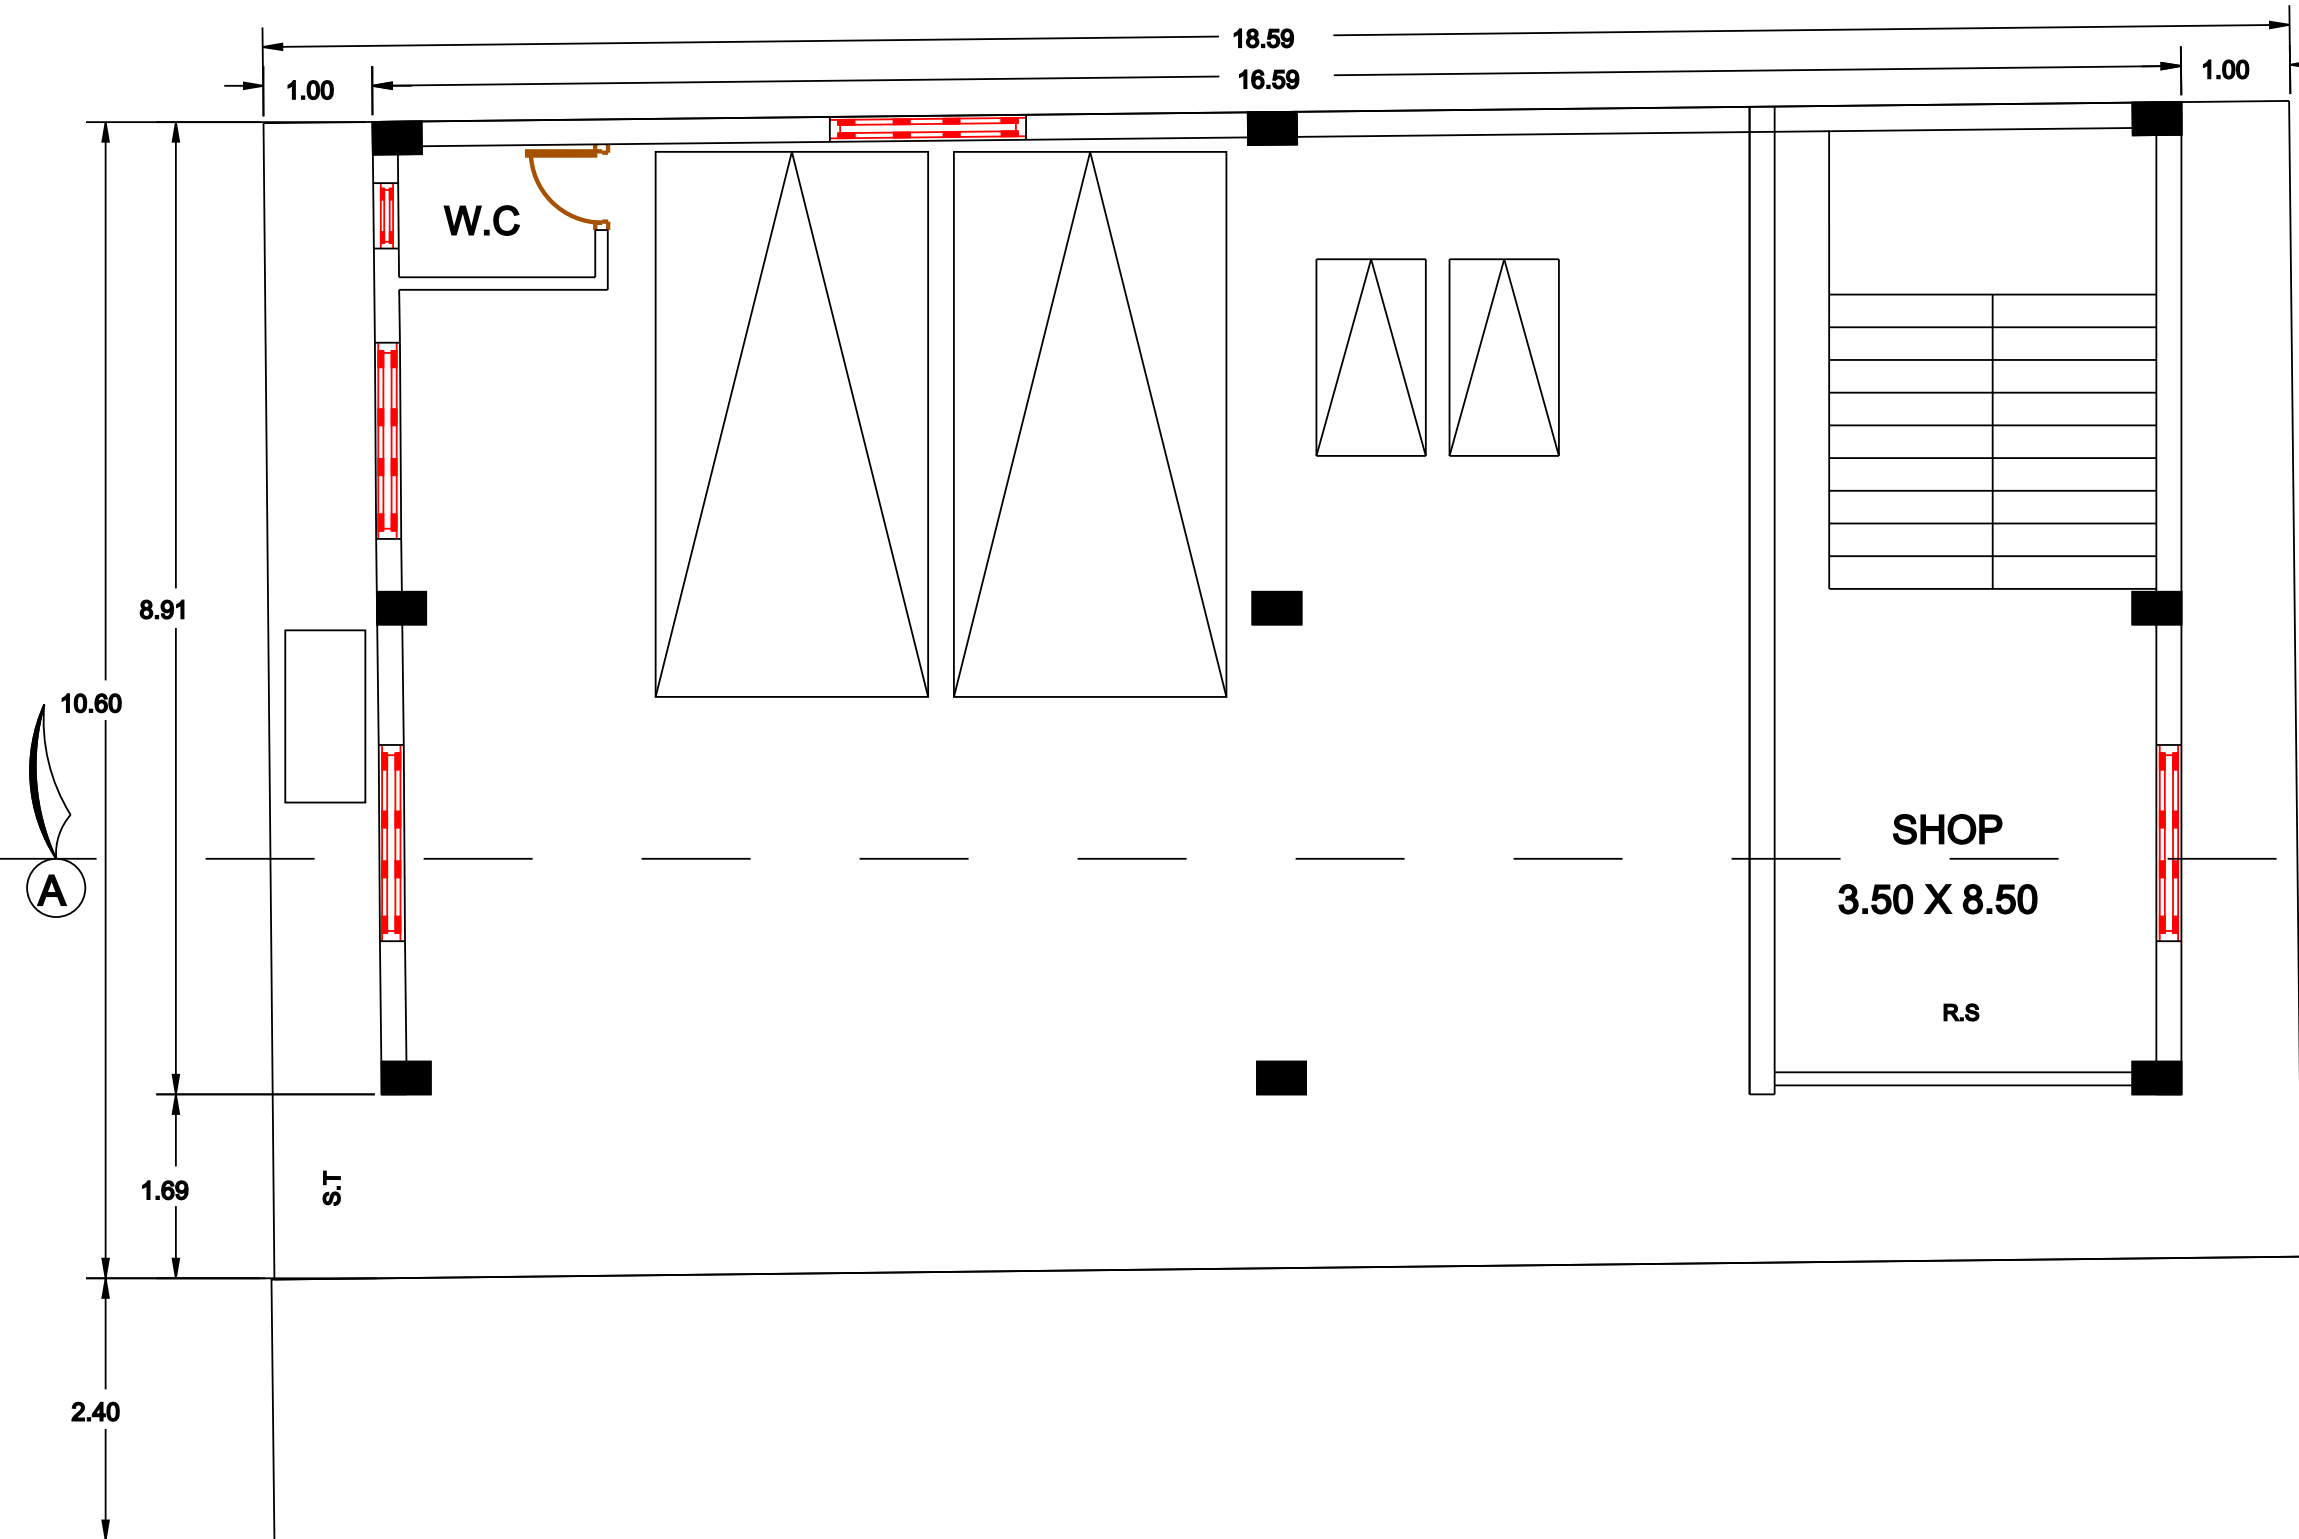

FIRST FLOOR PLAN

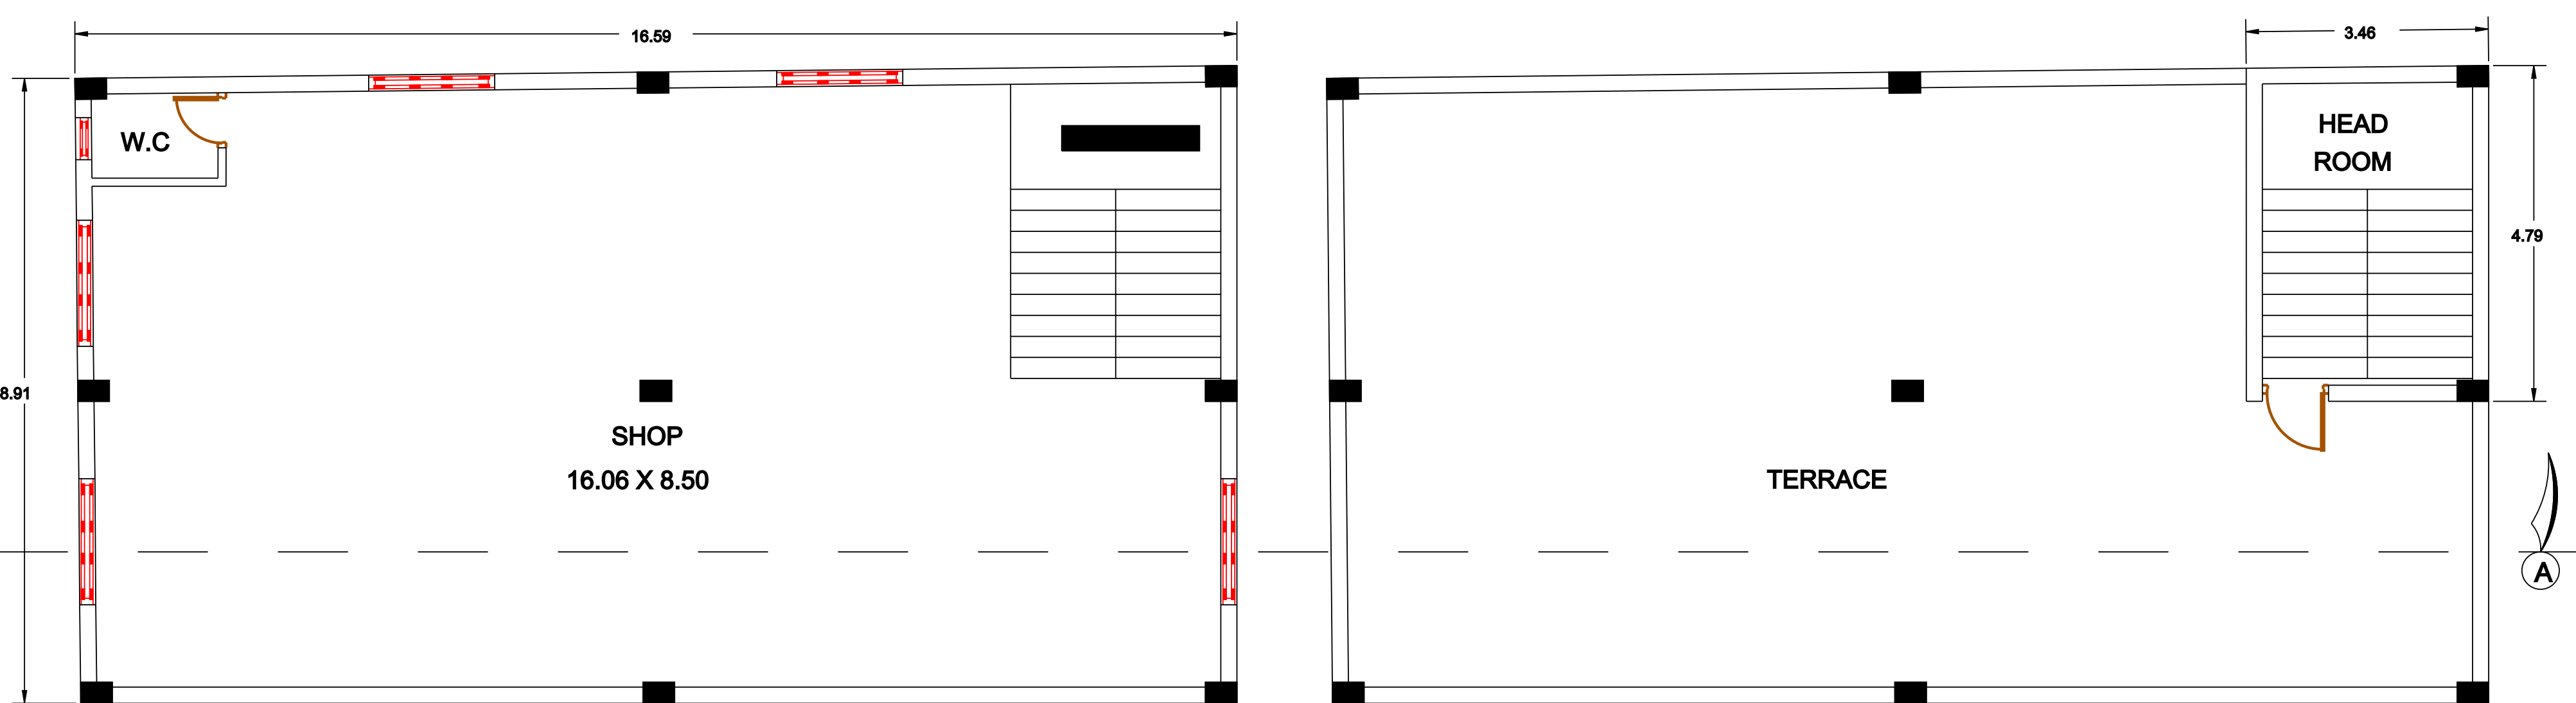


TERRACE FLOOR PLAN

20'0\"/>


SITE CUM GROUND FLOOR PLAN




RAIN WATER HARVESTING:

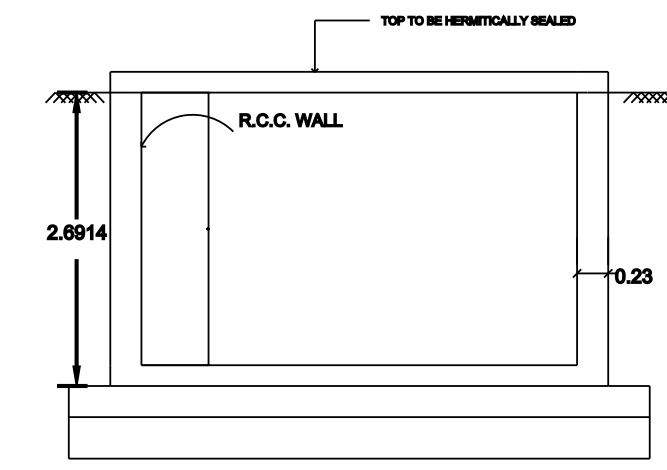


SOLAR SYSTEM

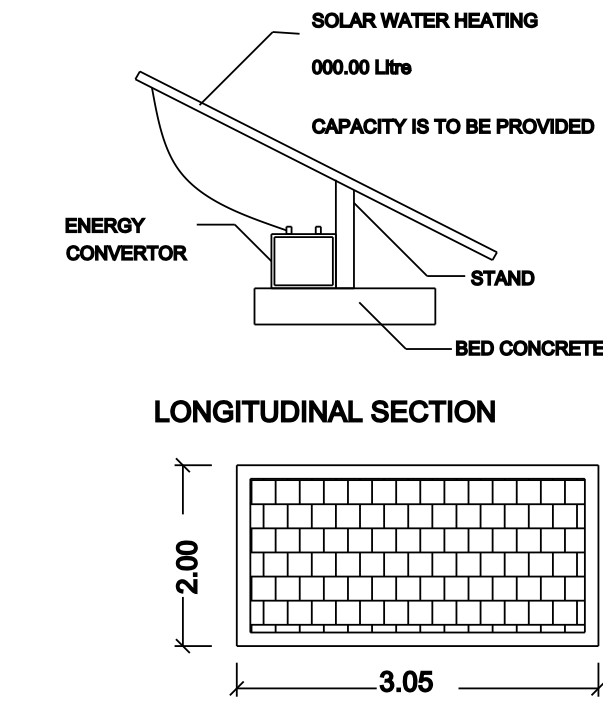


PERCOLATION PIT

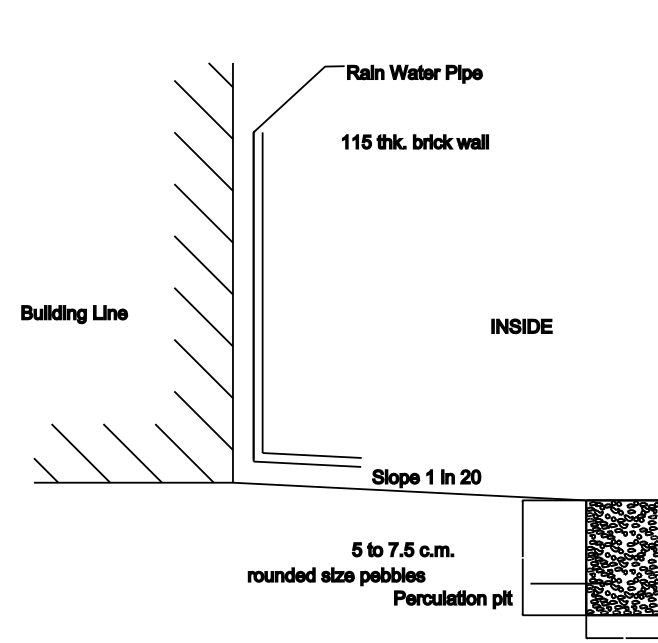


FOUNDATION DETAILS

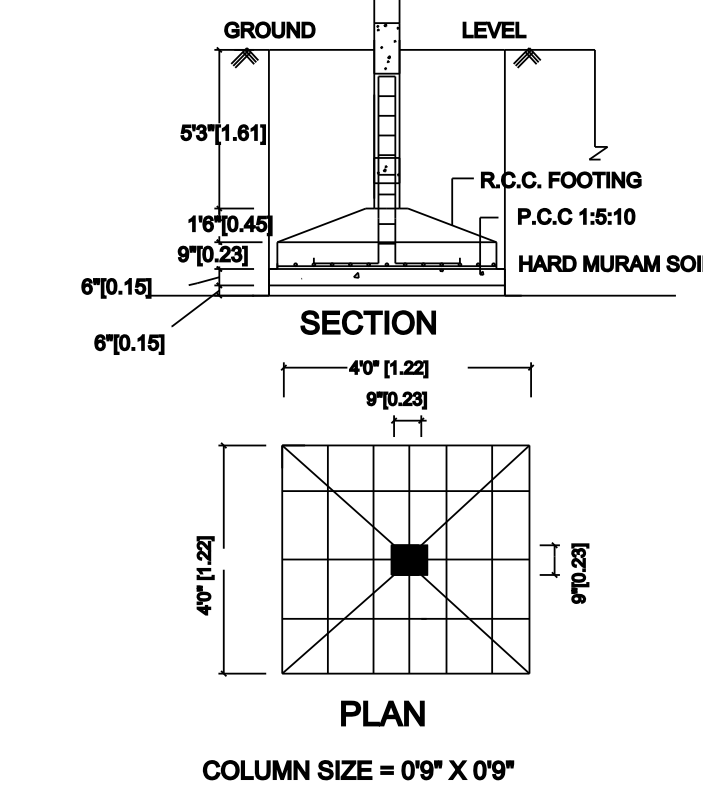

STAIR CASE DETAILS:-

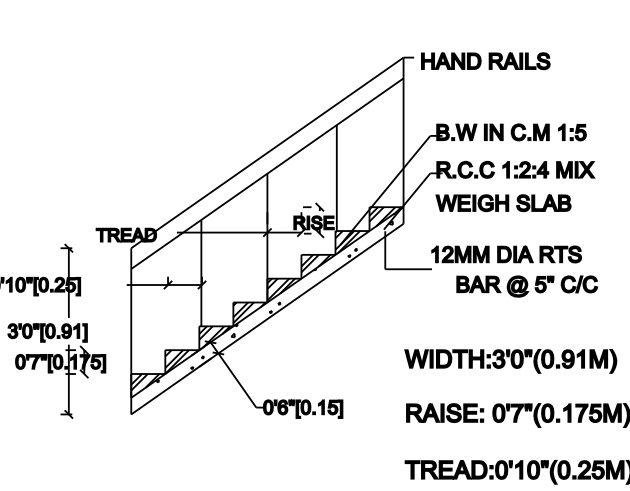

SEPTIC TANK:

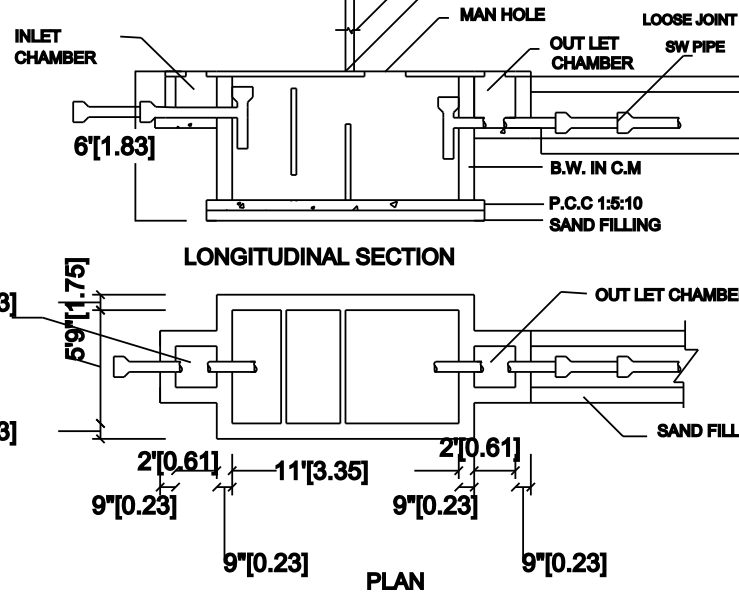


SCALE :-

ALL DIMENSIONS ARE IN FEET & METER

SCALE 1 : 100 OR 1\"/>

KEY PLAN

NOT TO SCALE :-

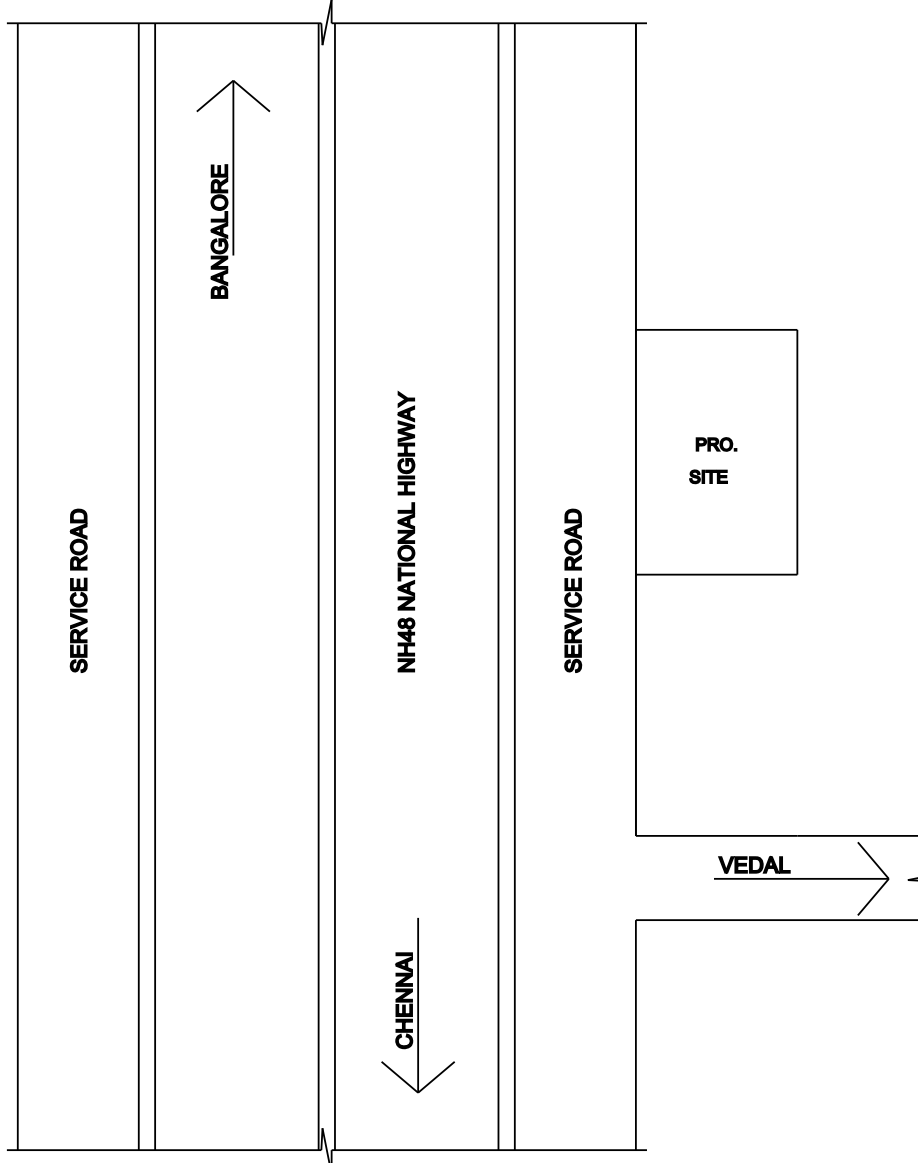

AREA DETAILS :-

1.	AREA OF THE SITE	197.25 SQ.M	2123.18 SQ.FT
2.	GROUND FLOOR AREA	149.18 SQ.M	1605.76 SQ.FT
3.	FIRST FLOOR AREA	149.18 SQ.M	1605.76 SQ.FT
4.	HEADROOM AREA	16.52 SQ.M	177.82 SQ.FT
5.	TOTAL AREA	314.88 SQ.M	3389.34 SQ.FT

JOINERY DETAILS :-

S.NO	DESCRIPTION	SIZE IN M
1	ROLLING SHUTTER-R.S	7.58 X 2.14
2	DOOR - D	0.91 X 2.14
3	DOOR - D1	0.76 X 2.14
4	WINDOW - W	1.83 X 1.80
5	VENTILATOR - V	1.12 X 0.61

APPLICANT:-

ENGINEER:-