



THE PLAN SHOWING PROPOSED GROUND & FIRST FLOOR RESIDENTIAL BUILDING
AT "KRISHNA GARDENS" OF PLOT No : 32 IN NEW S.No : 550/18 (PATTA NO. : 2799) AT
UTHUKKADU-B VILLAGE, WALAJABATH TALUK, KANCHEEPURAM DISTRICT.


OWNER NAME : C.T MANIKANNAN S/o THILAGAR DTP No. : 3518 / 3.12.2002

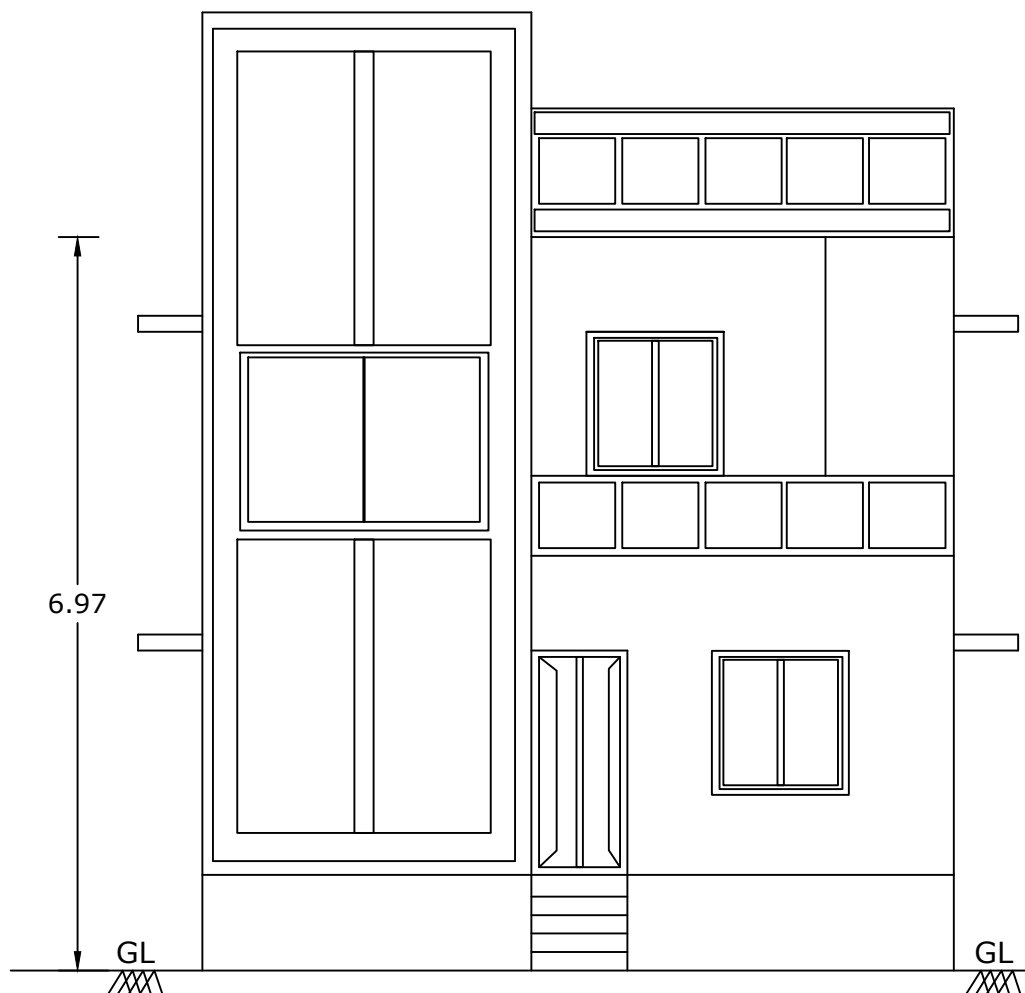


ELEVATION

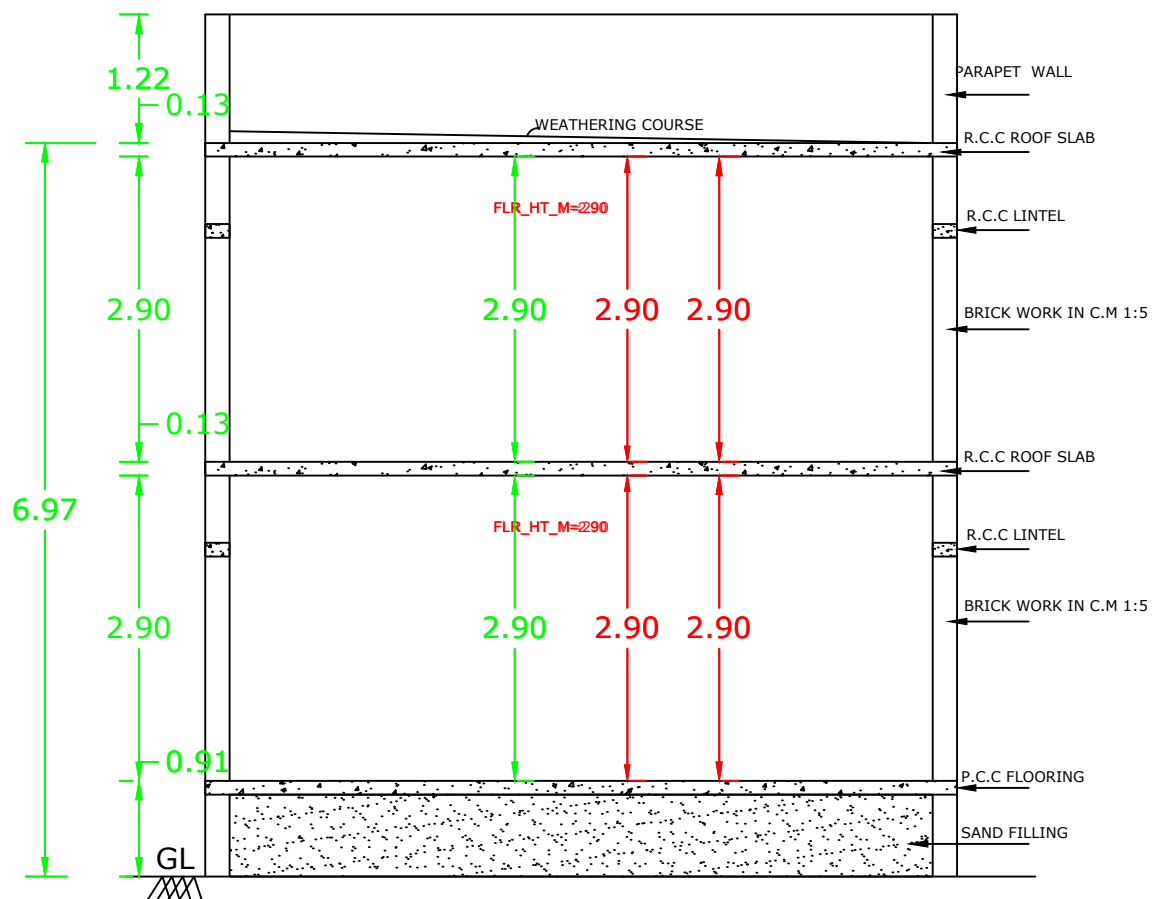


SECTION ON "IM"

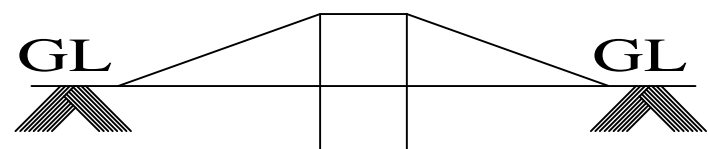


Dwarf Wall Details

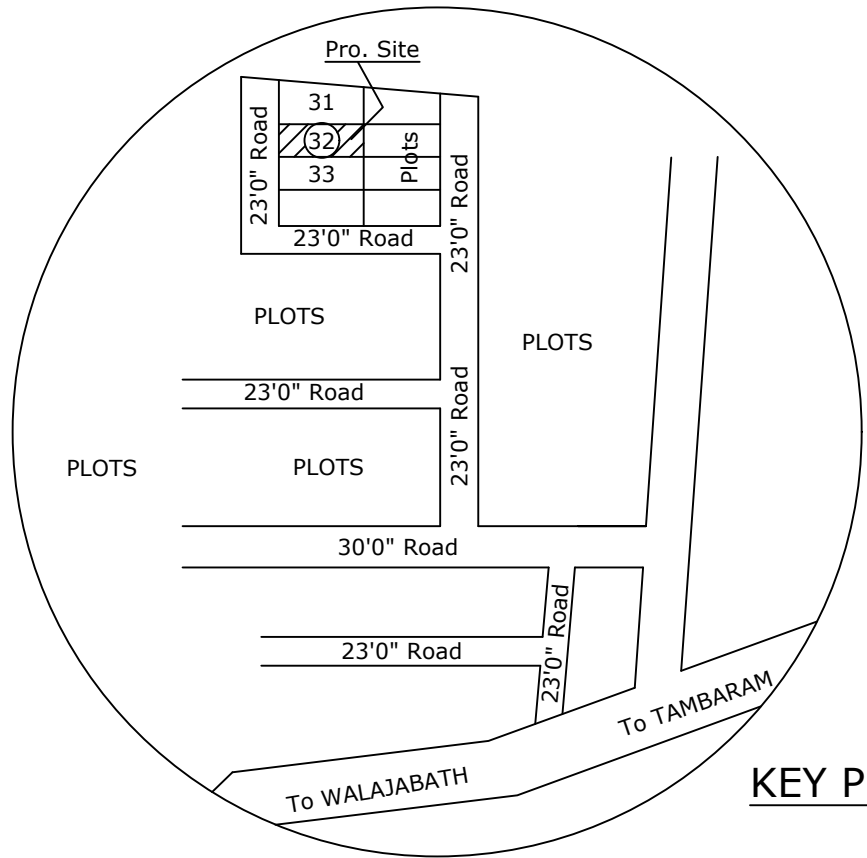


KEY PLAN

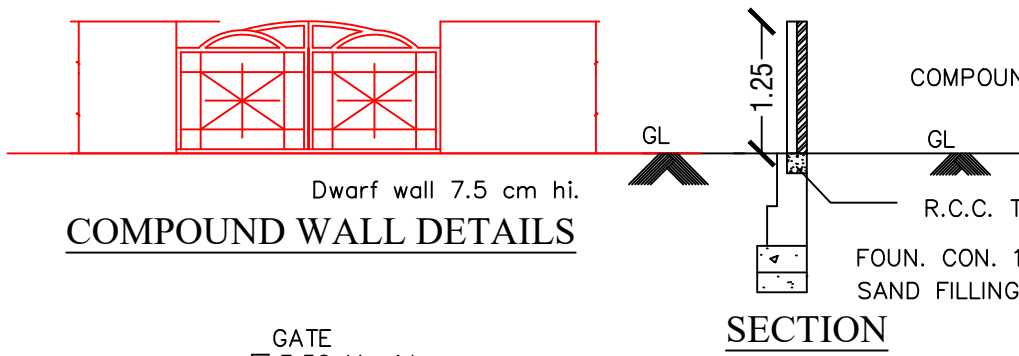


COMPOUND WALL DETAILS

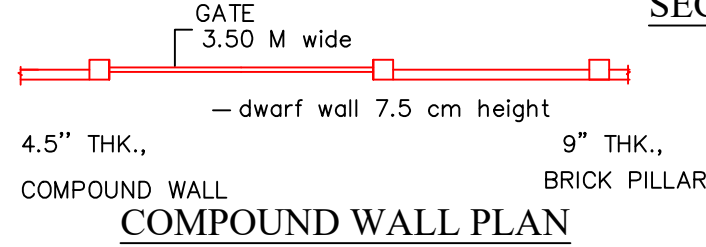


COMPOUND WALL PLAN

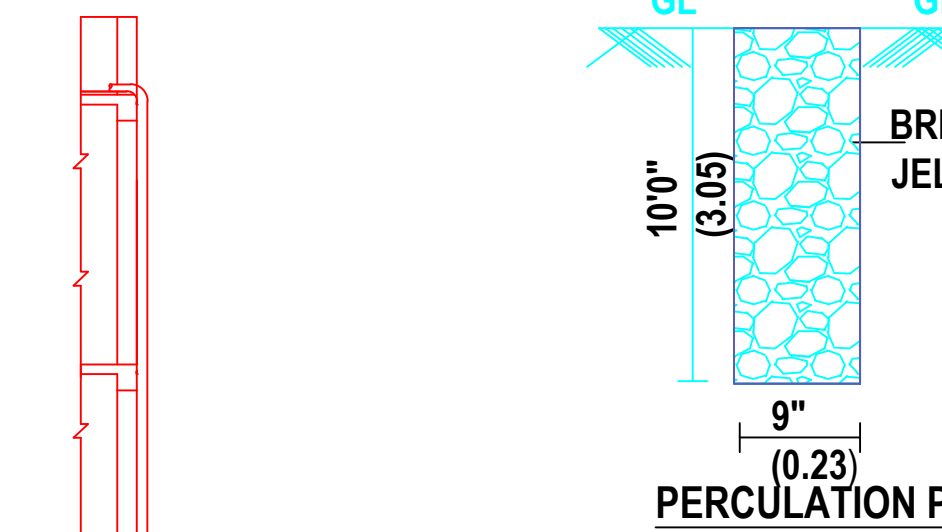

PERCOLATION PIT

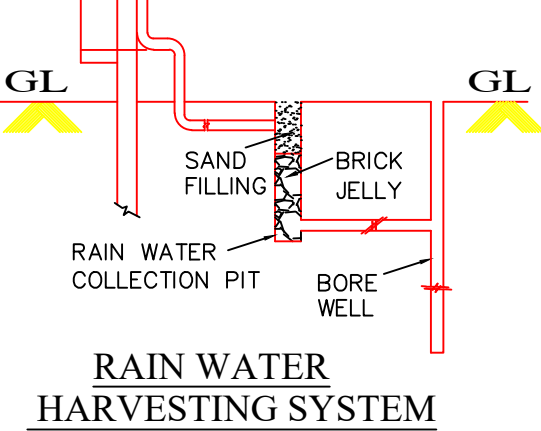


RAIN WATER HARVESTING SYSTEM

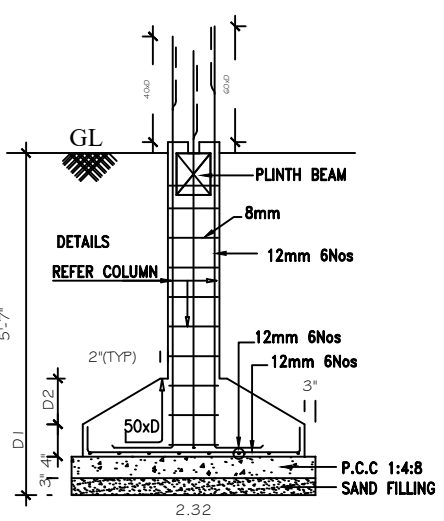


FOUNDATION DETAILS


SCALE : 1:50.

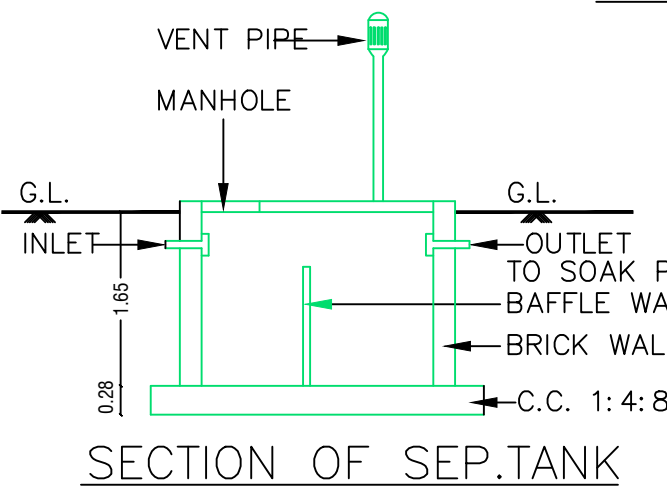


SECTION OF SEPT.TANK

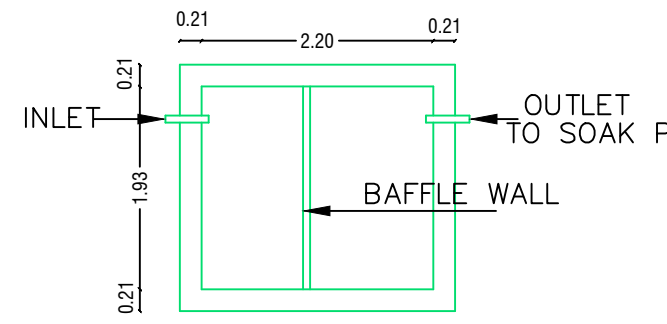


PLAN SEPTIC. TANK

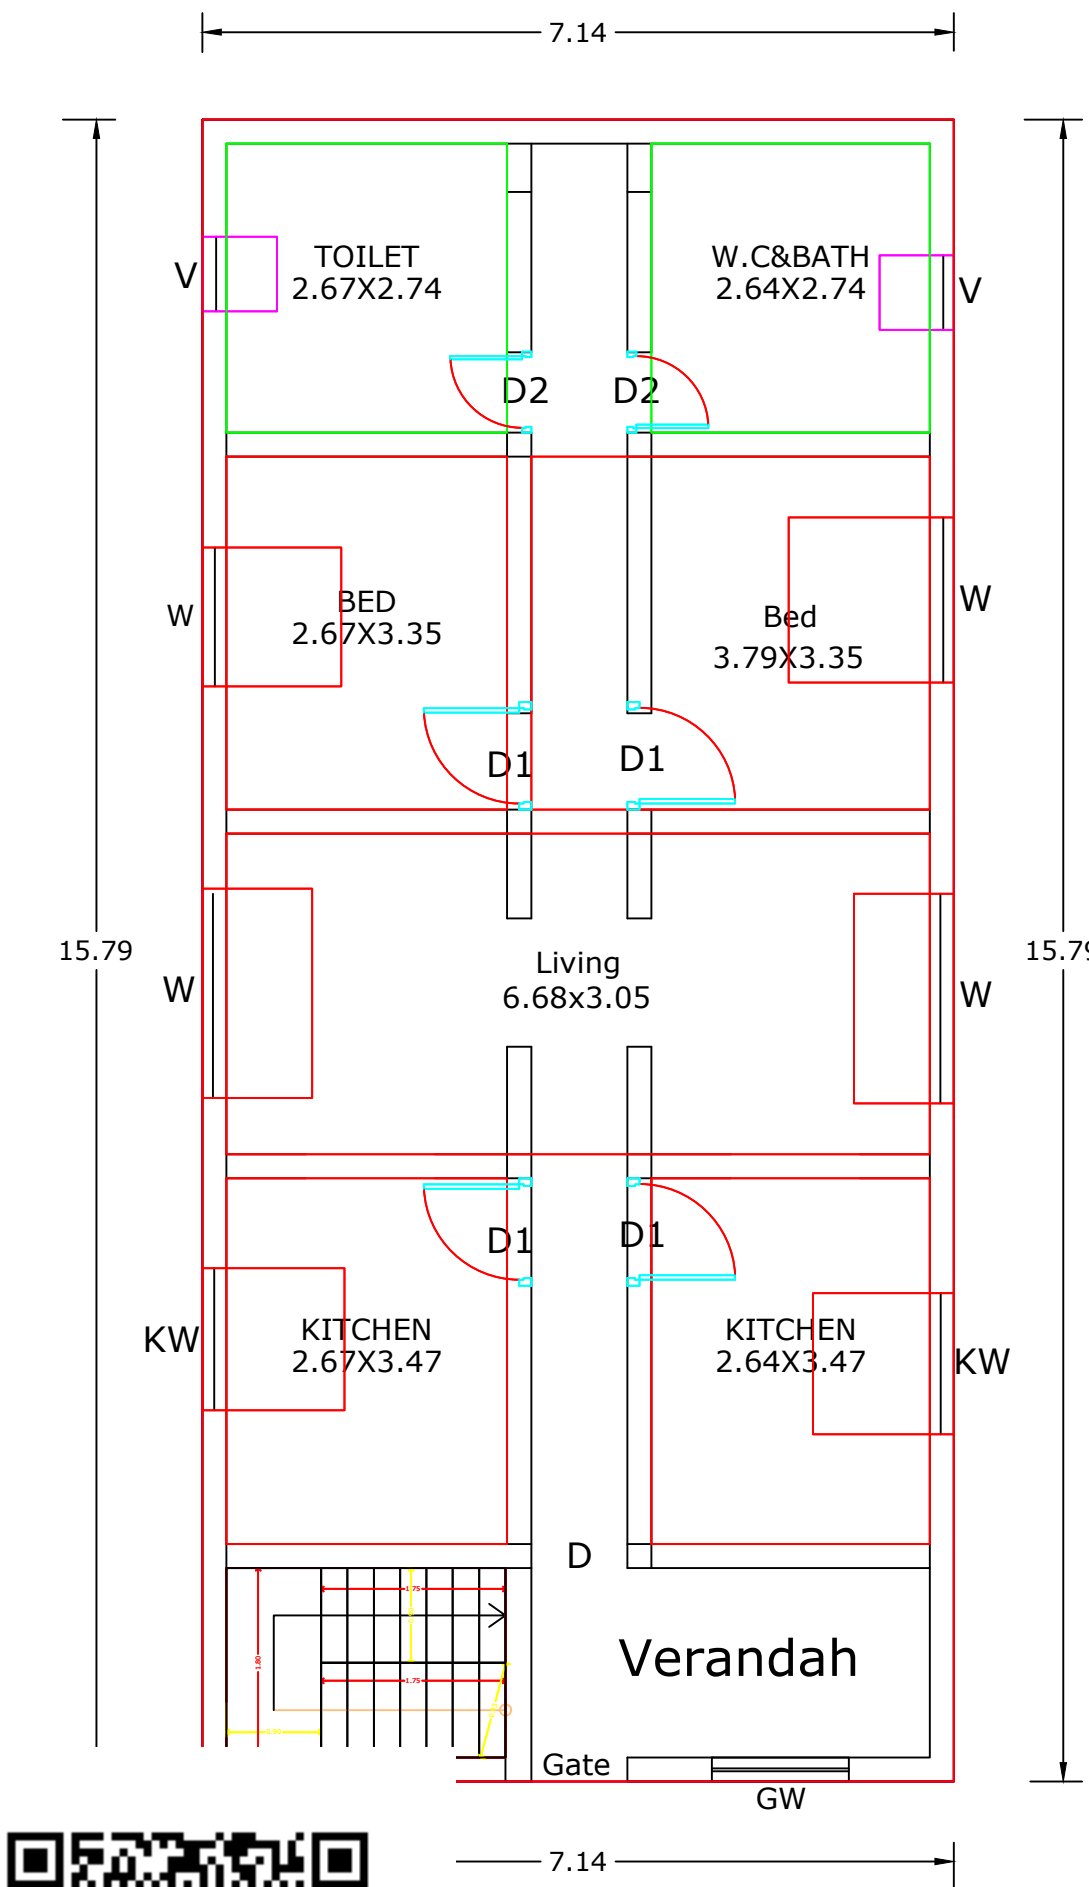

GROUND FLOOR PLAN

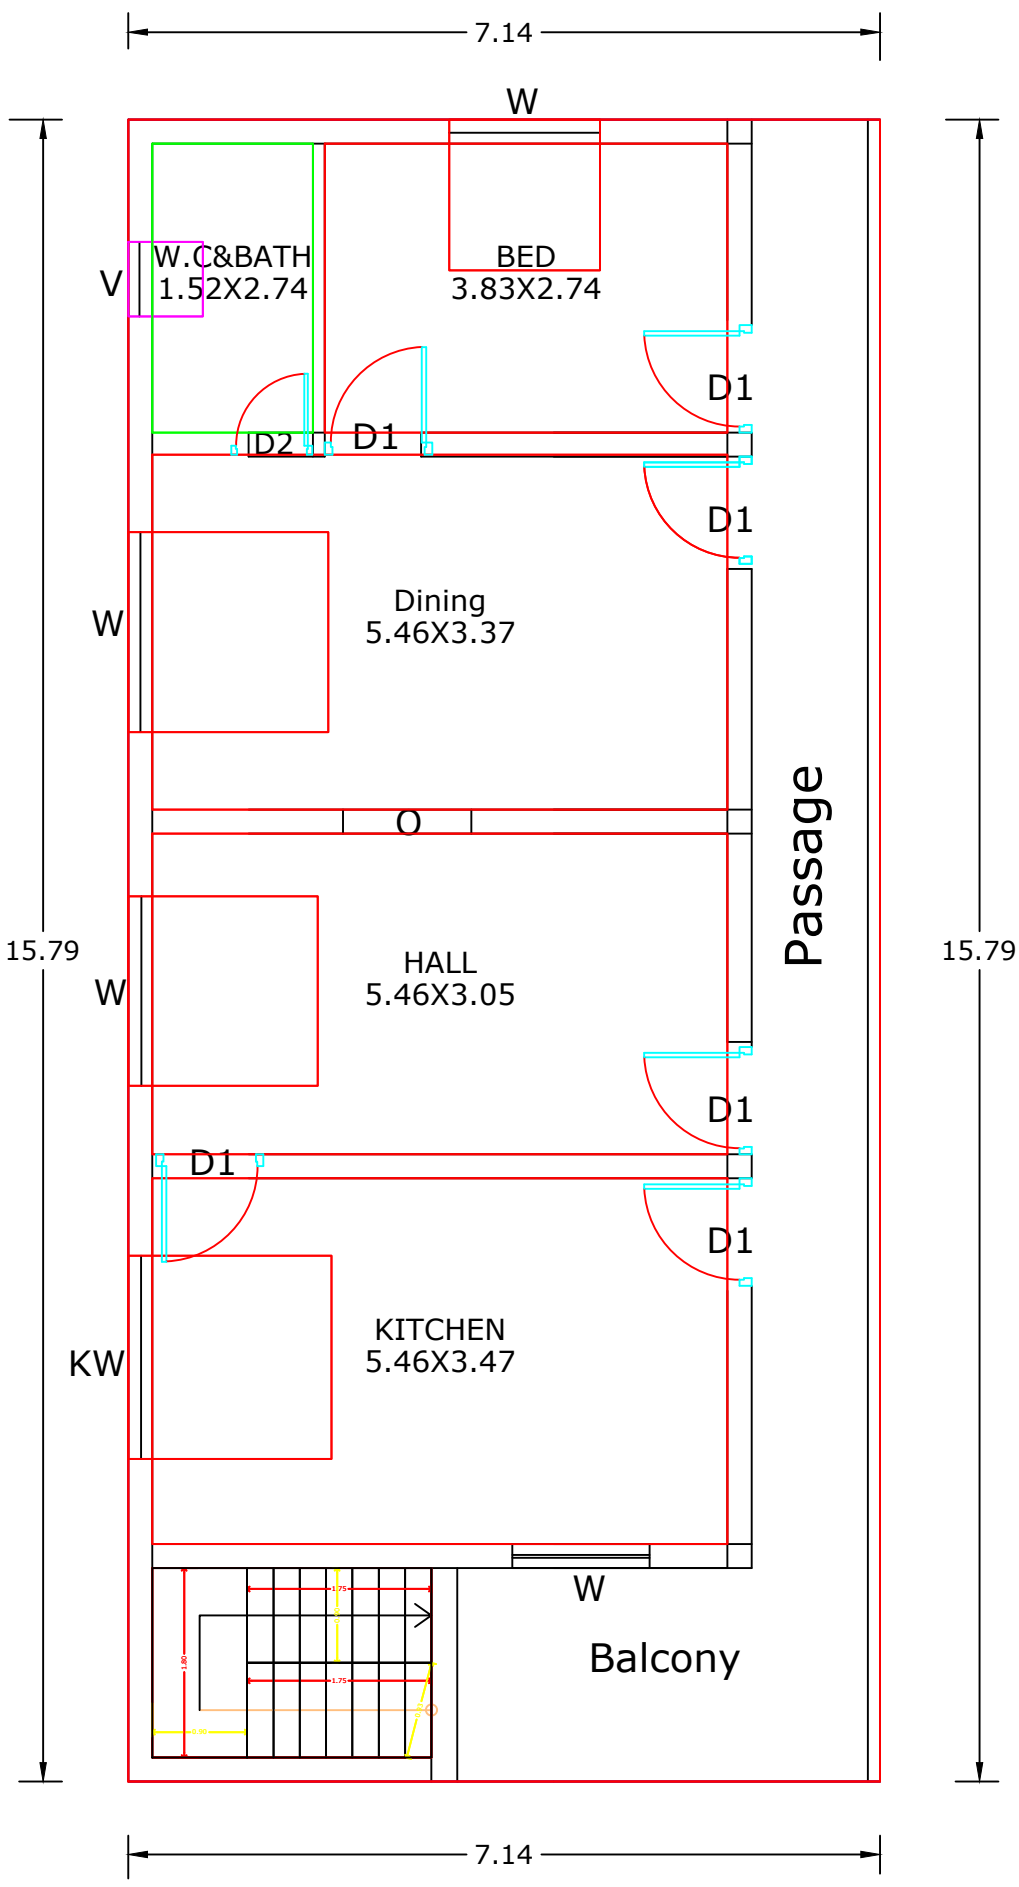

FIRST FLOOR PLAN

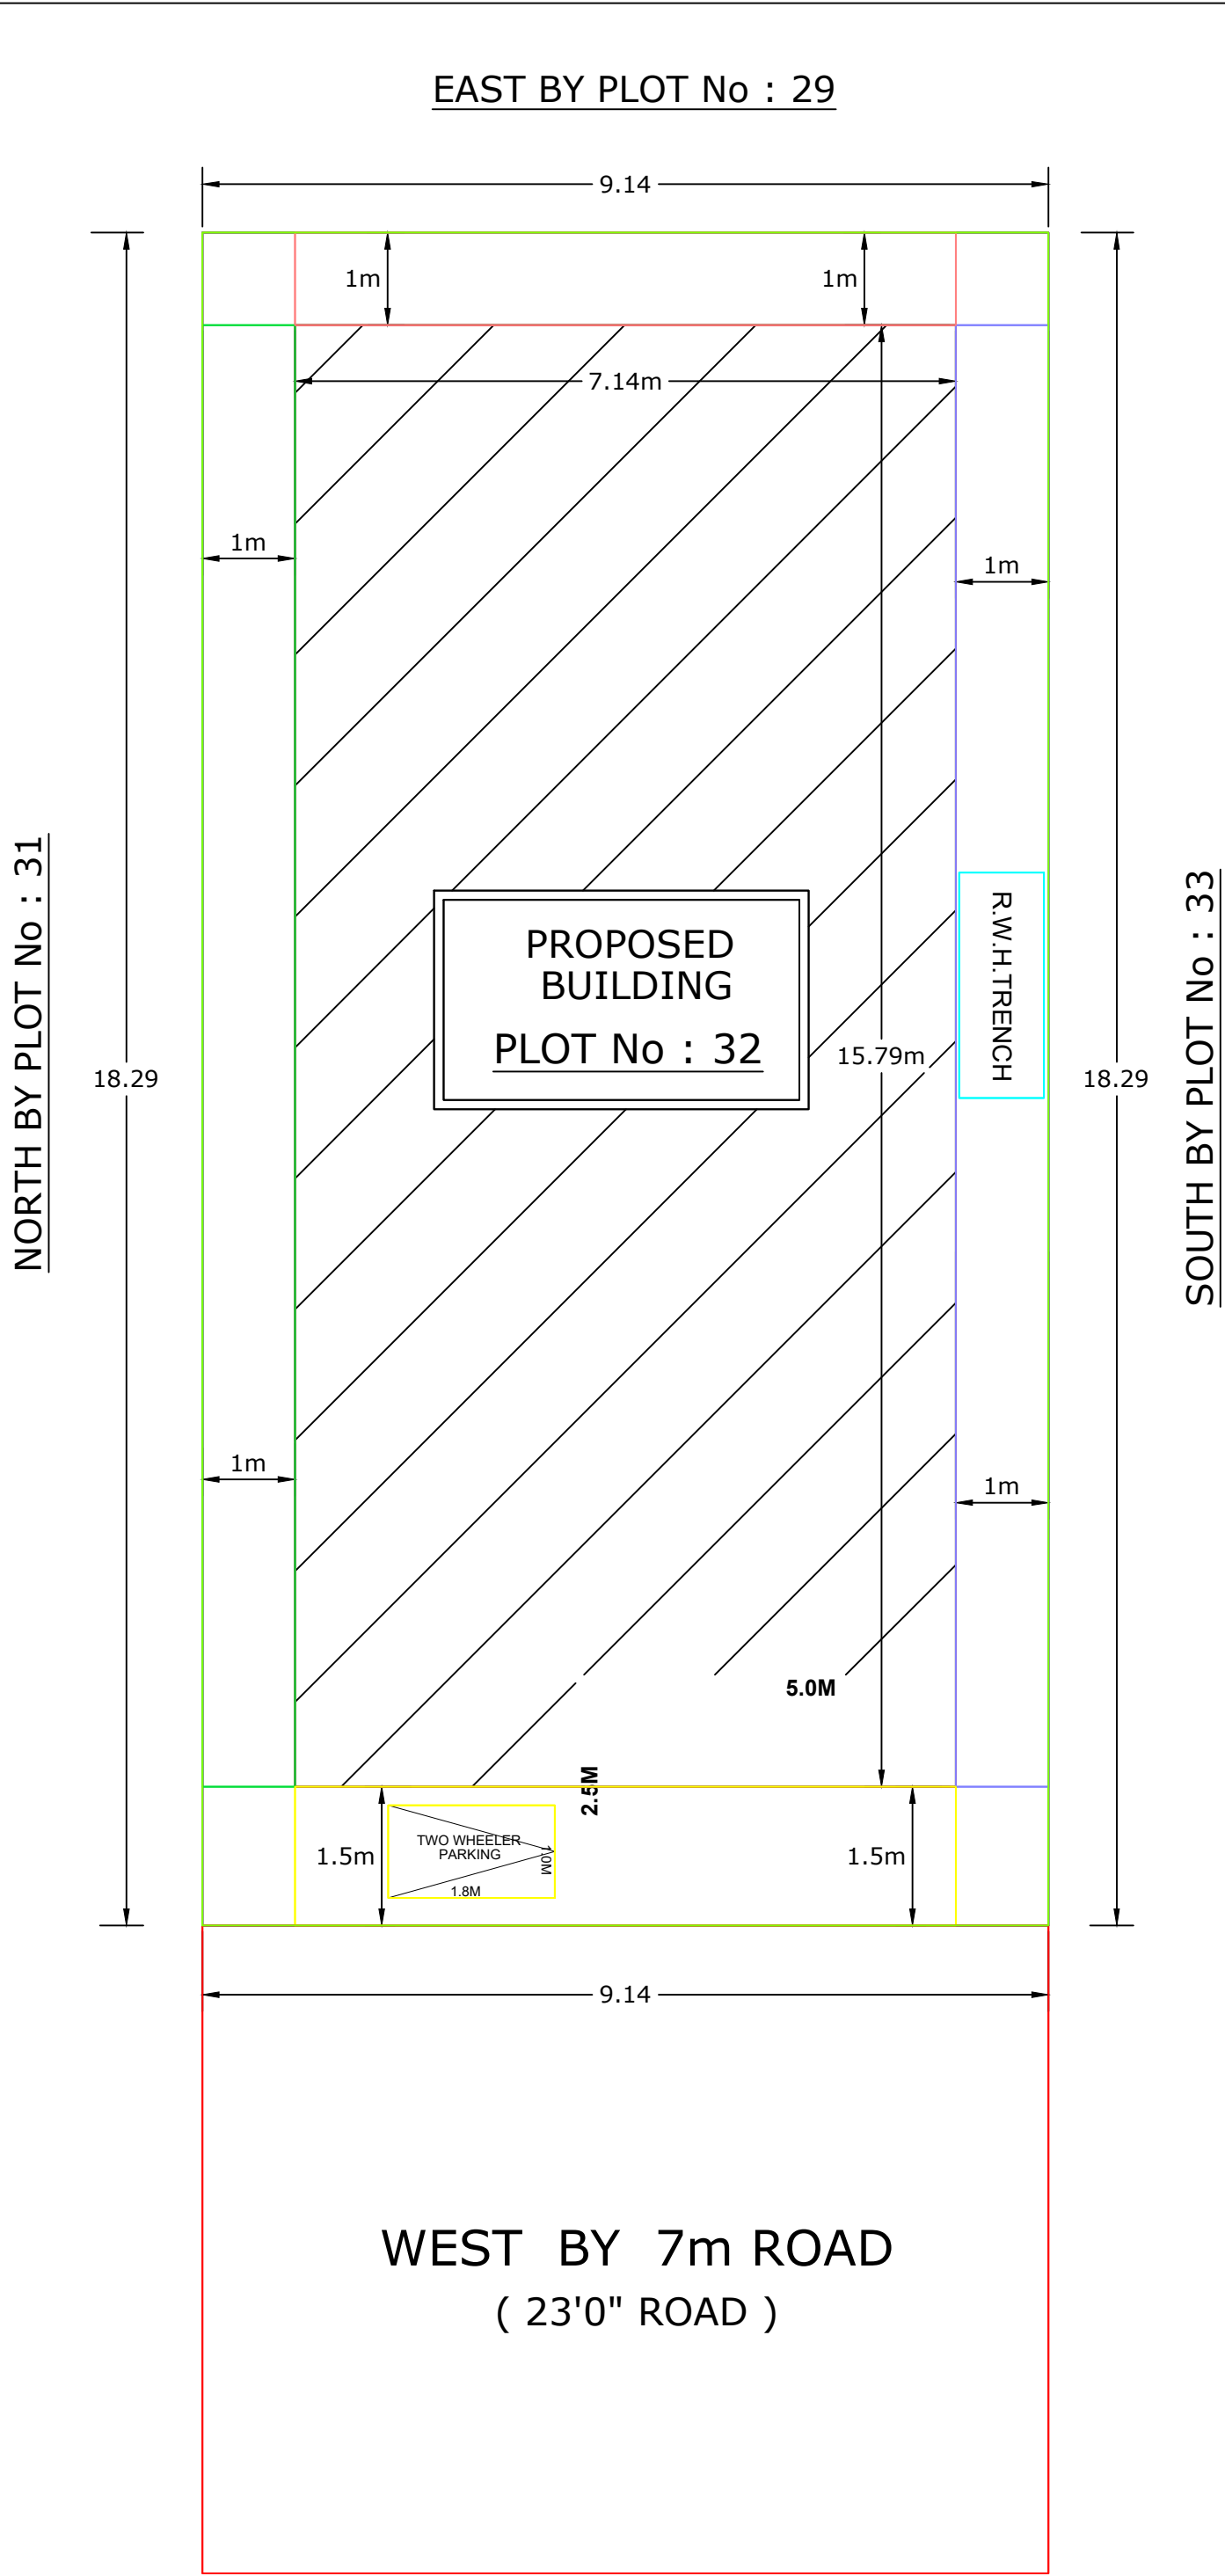

SITE PLAN (1: 100)

OFFICE USE

AREA DETAILS:

AREA STATEMENT	SQ.FT	SQ.MT
PLOT AREA (PER DOCUMENT)	1800.00	167.29
PLOT AREA (AS PER PATTA)	1800.00	167.29
PLOT AREA (AS PER SITE)	1800.00	167.29

FSI AREA :

PRO. GROUND FLOOR AREA	1213.00	112.73
PRO. FIRST FLOOR AREA	1213.00	112.73
TOTAL FSI AREA	2426.00	225.46


PLOT COVERAGE	: 67.39 %
FLOOR SPACE INDEX	: 1.34
Floor Space Index =	$\frac{225.46}{167.29} \leq 2=1.35$

COLOUR INDEX:

PROPOSED ☐ EXISTING ☐ BOUNDARY ☐

JOINERIES:

MD	MAIN DOOR	1.00X2.13
D1	DOOR	0.91X2.13
D2	TOILET DOOR	0.76X2.13
O	OPENING	0.91X2.13
W	WINDOW	1.83X1.22
W1	WINDOW	1.83X0.91
W2	WINDOW	1.22X1.22
V	VENTILATOR	0.91X0.61

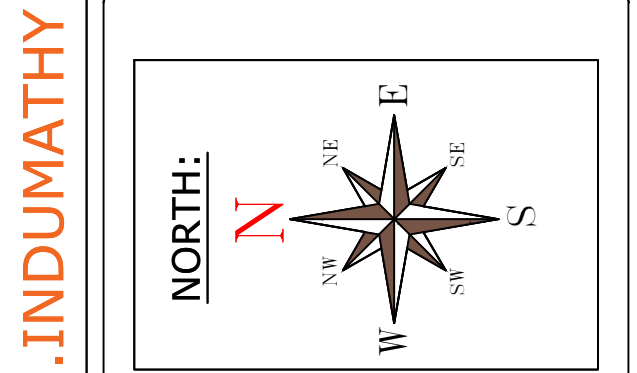

C.T.MANIKANNAN
CLIENT

G.INDUMATHY

G.INDUMATHY,D.C.E,
Licensed SURVEYOR
#59/33 , Pattunoolchathram,
Sriperumbudur Town Panchayat,
Sriperumbudur - 602 105.
Cell: 97901 50510

REGISTER ENGINEER: