




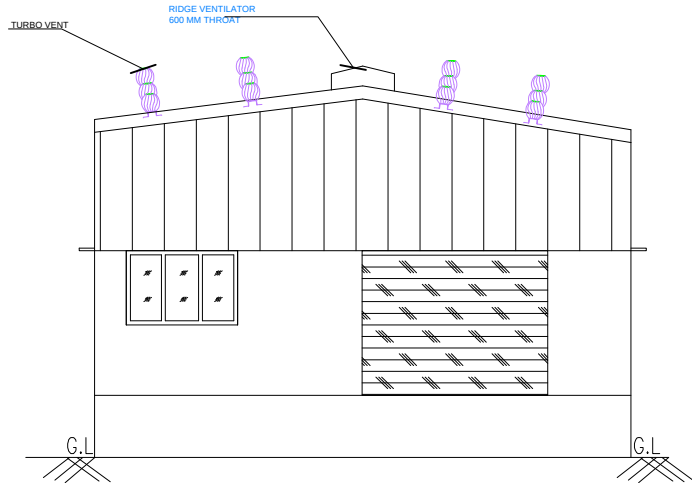


FRONT ELEVATION

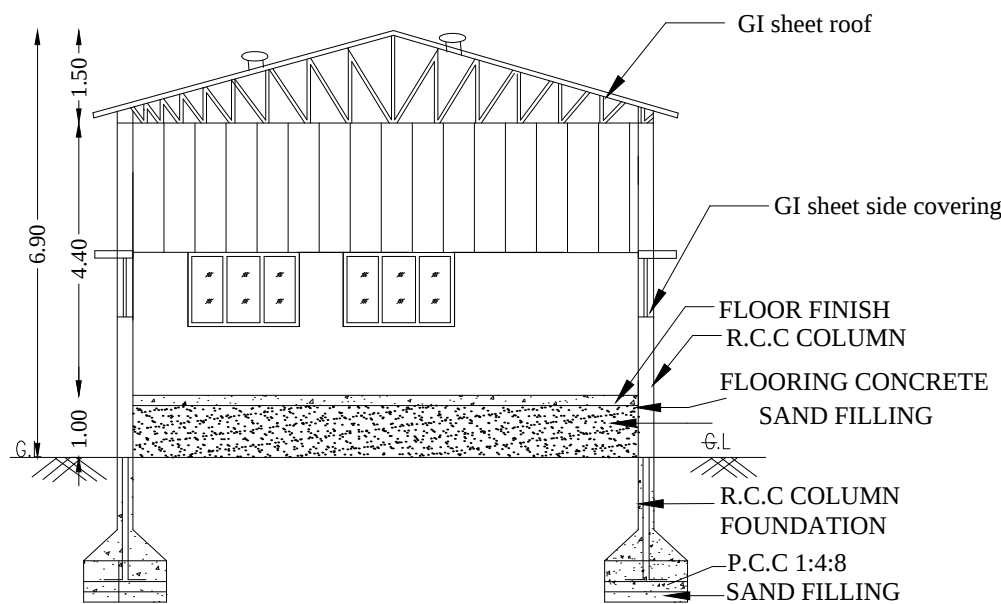


SECTION ON A-A

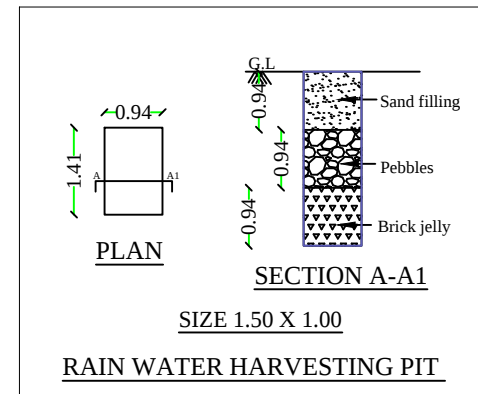


RAIN WATER HARVESTING PIT

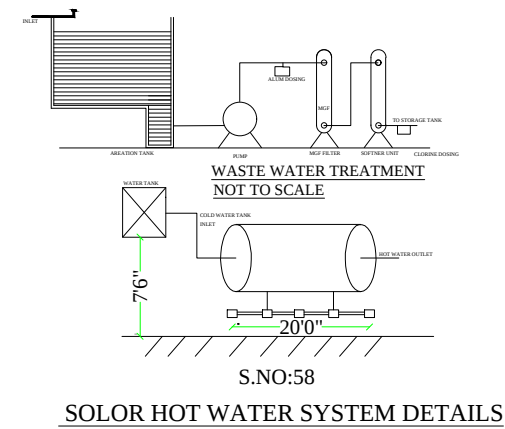


SOLOR HOT WATER SYSTEM DETAILS

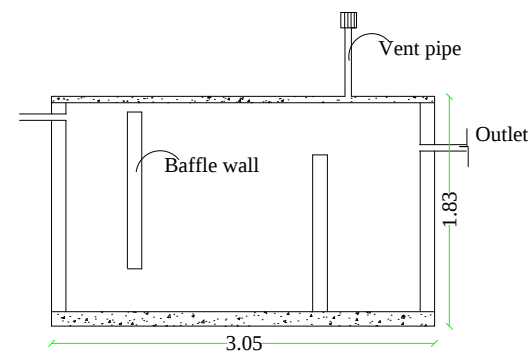


SEPTIC TANK DETAILS
Size: 3.05 x 1.83 SCALE 1:100

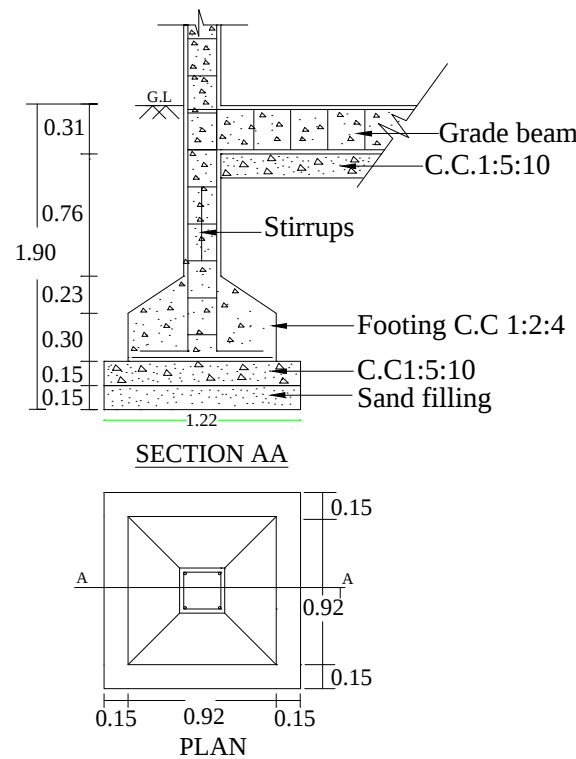


FOUNDATION DETAILS

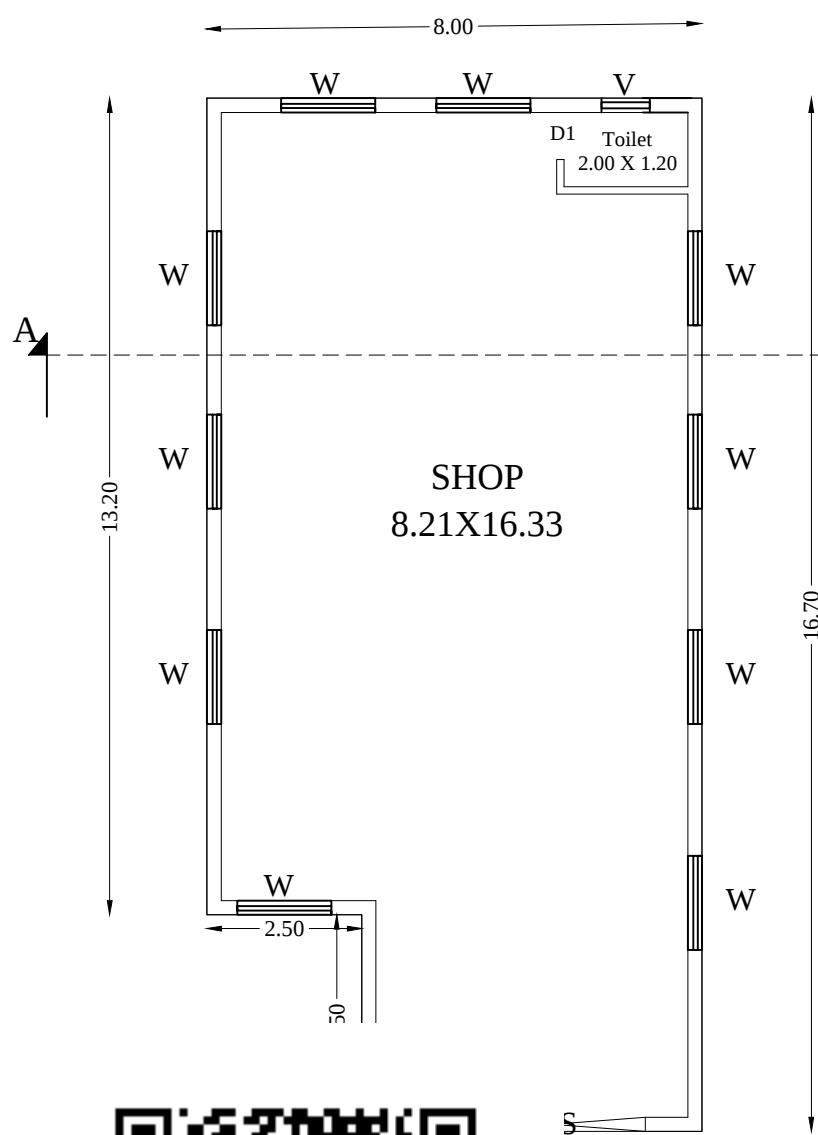

PLAN

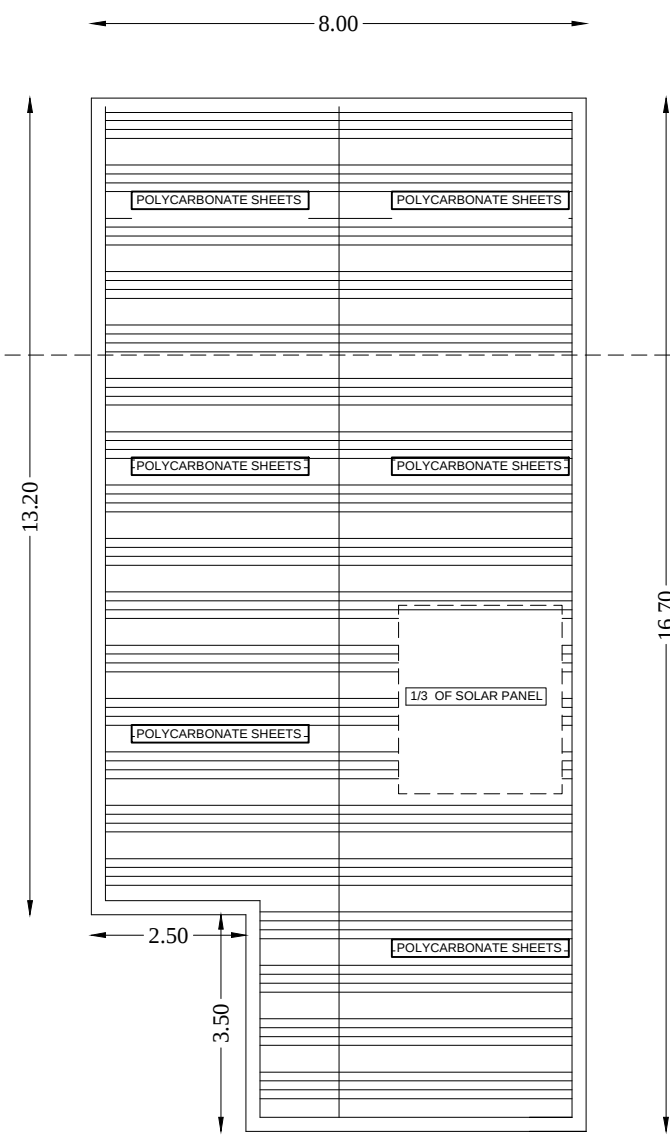

TERRACE FLOOR PLAN

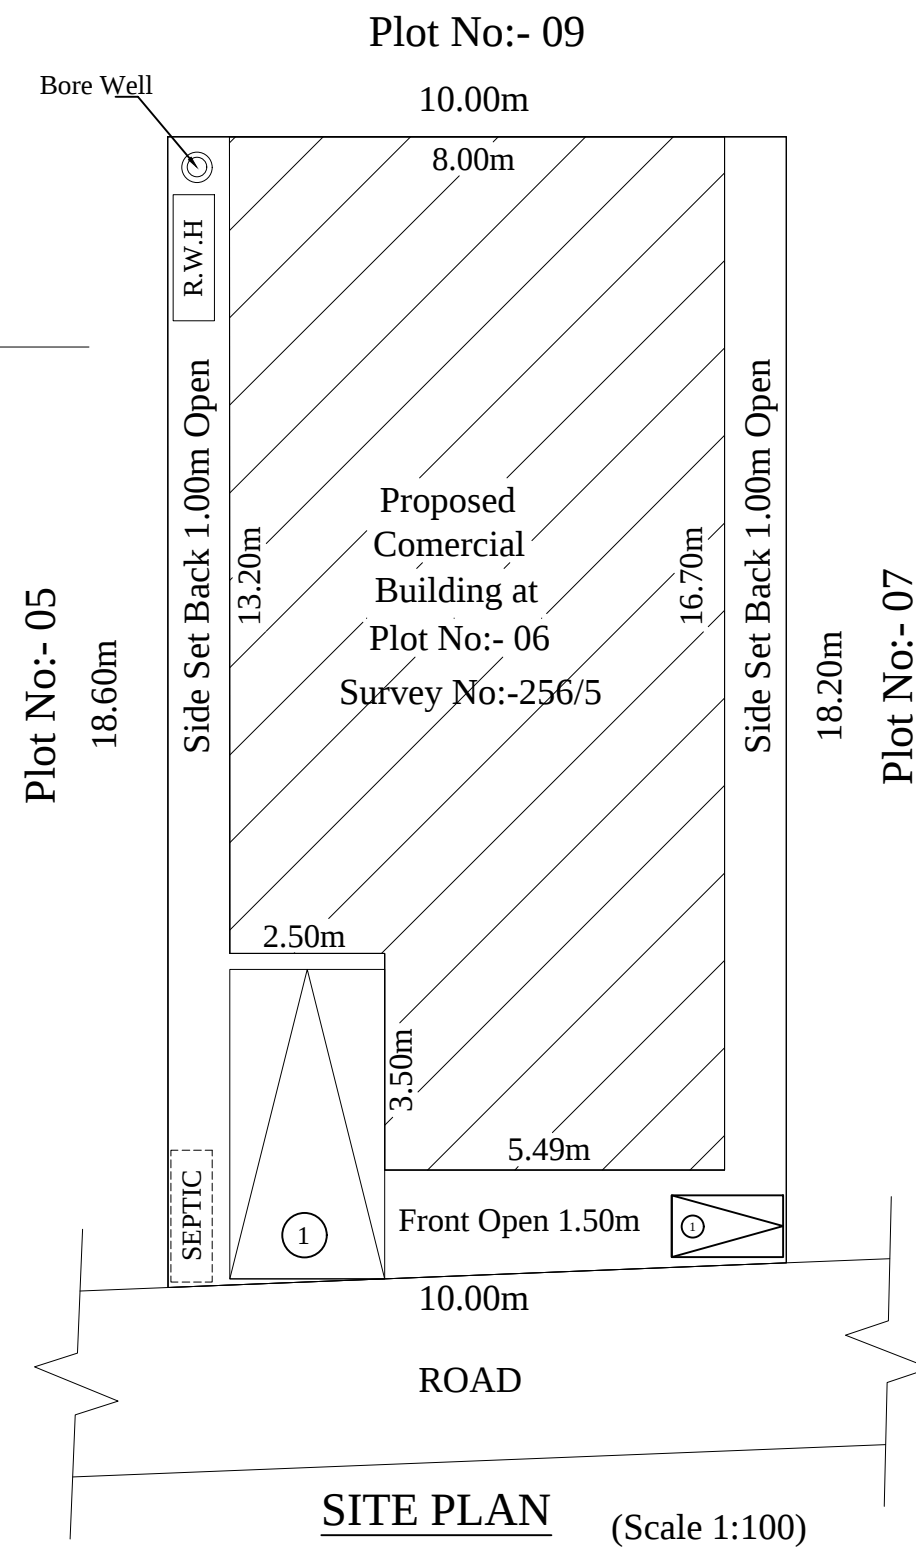

SITE PLAN (Scale 1:100)

THE PLAN SHOWING THE PROPOSED CONSTRUCTION OF COMERCIAL BUILDING AT PLOT NO: 06 ,SURVEY NO : 256/5 ,EXTENSION ROAD, NEMILI-B VILLAGE,SRIPERUMBUDUR TALUK , KANCHIPURAM DISTRICT .

REFERENCE	
R.S. - Rolling Shutter	3.00 X 2.44
D - Door	0.90 X 2.10
D1 - Door 1	0.76 X 2.10
W - Window	1.83 X 1.52
V - Ventilator	0.90 X 0.76

SITE AREA STATEMENT			SQ.M	
Total Site Area(As Per Patta)			183.00	
Total Site Area(As Per Document)			185.50	
S.No	DESCRIPTION	FSI Area Sq.m	Non FSI Area Sq.m	Build Area Sq.m
01.	Ground Floor Area	124.85	-	124.85
	Total Area	124.85	-	124.85

PARKING NAME	REQUIRED	PROVIDED
CAR	01	01
TWO WHEELER	01	01

SCALE 1:100
ALL DIMENSIONS ARE METER

OWNER SIGN:

REGISTERED ENGINEER SIGN:


E. A. PRABHAKARAN, B.E.(Civil)
Registered Engineer No:RE /Gr - II/ 2021 /12 /023
Reg Construction Eng No.RCE / 2023 /09/007
SRI SIVAM FOUNDATION,
43 /G9. Alladi Pillayar Kovil Street, KPM - 1.
Cell: 9629362167,6383435069.