

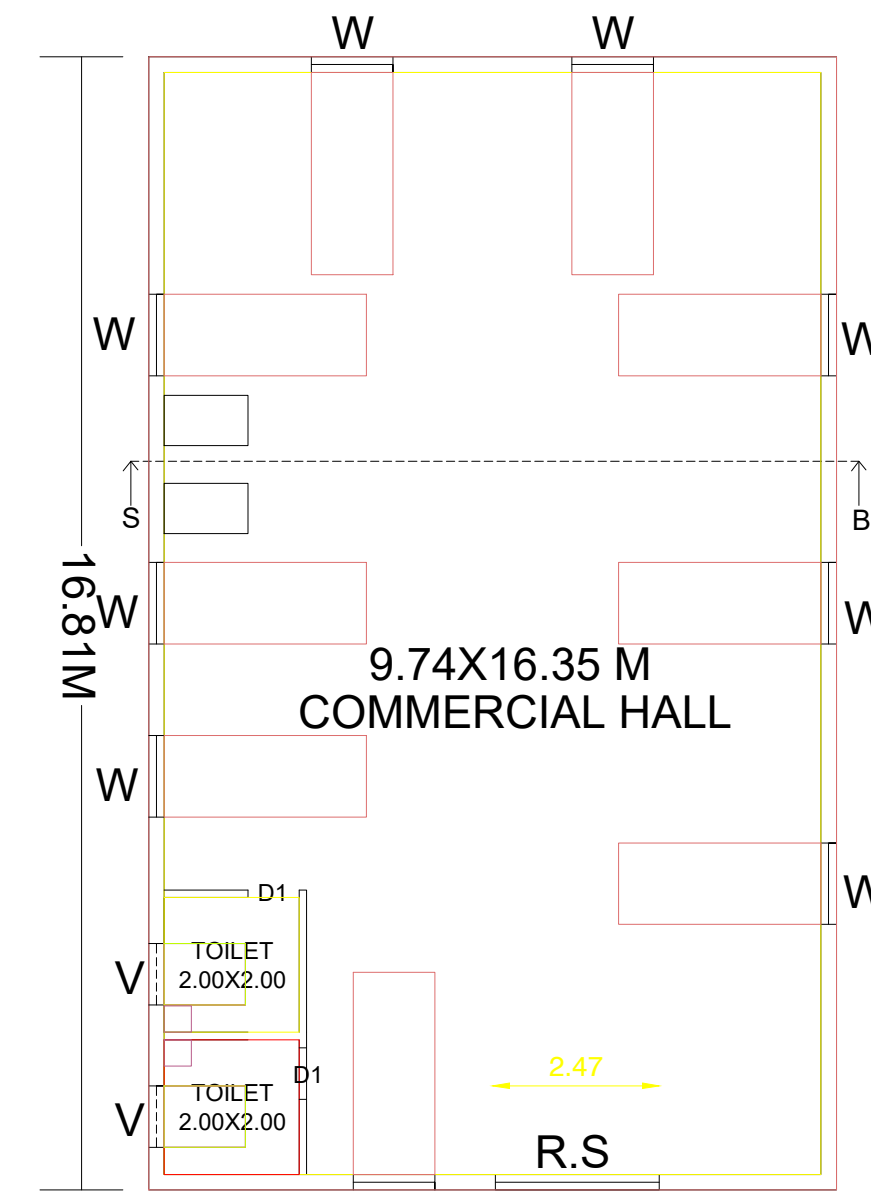
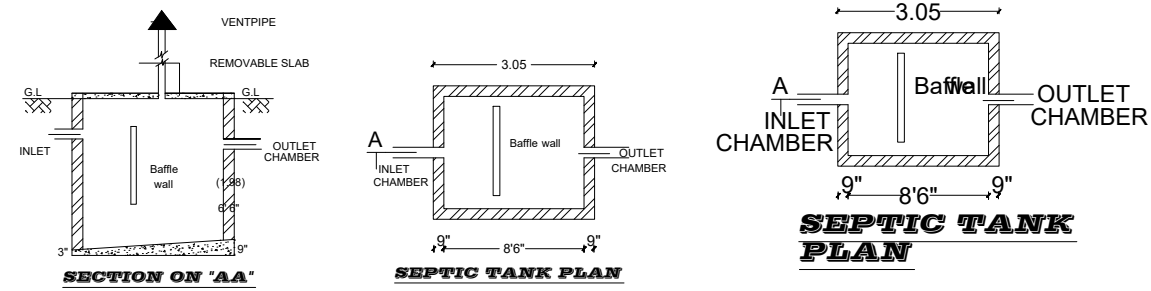
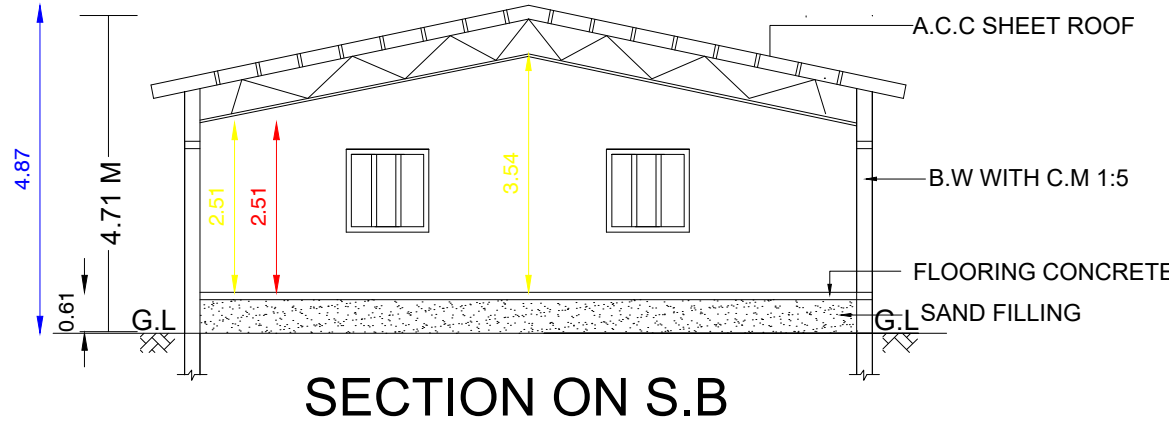
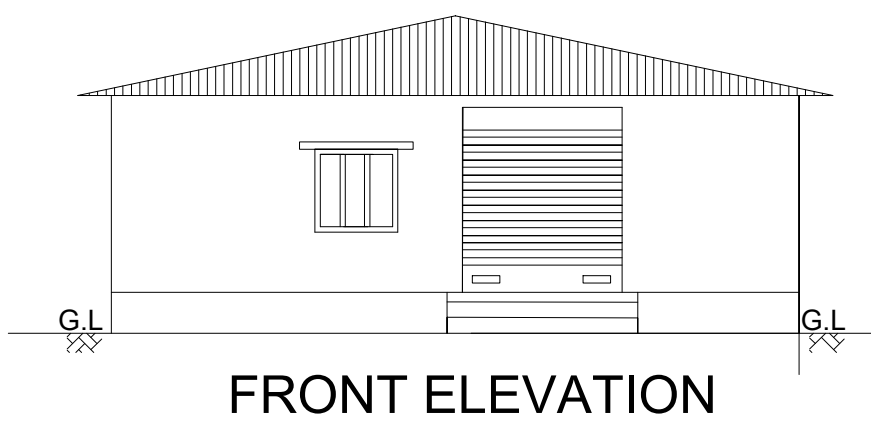
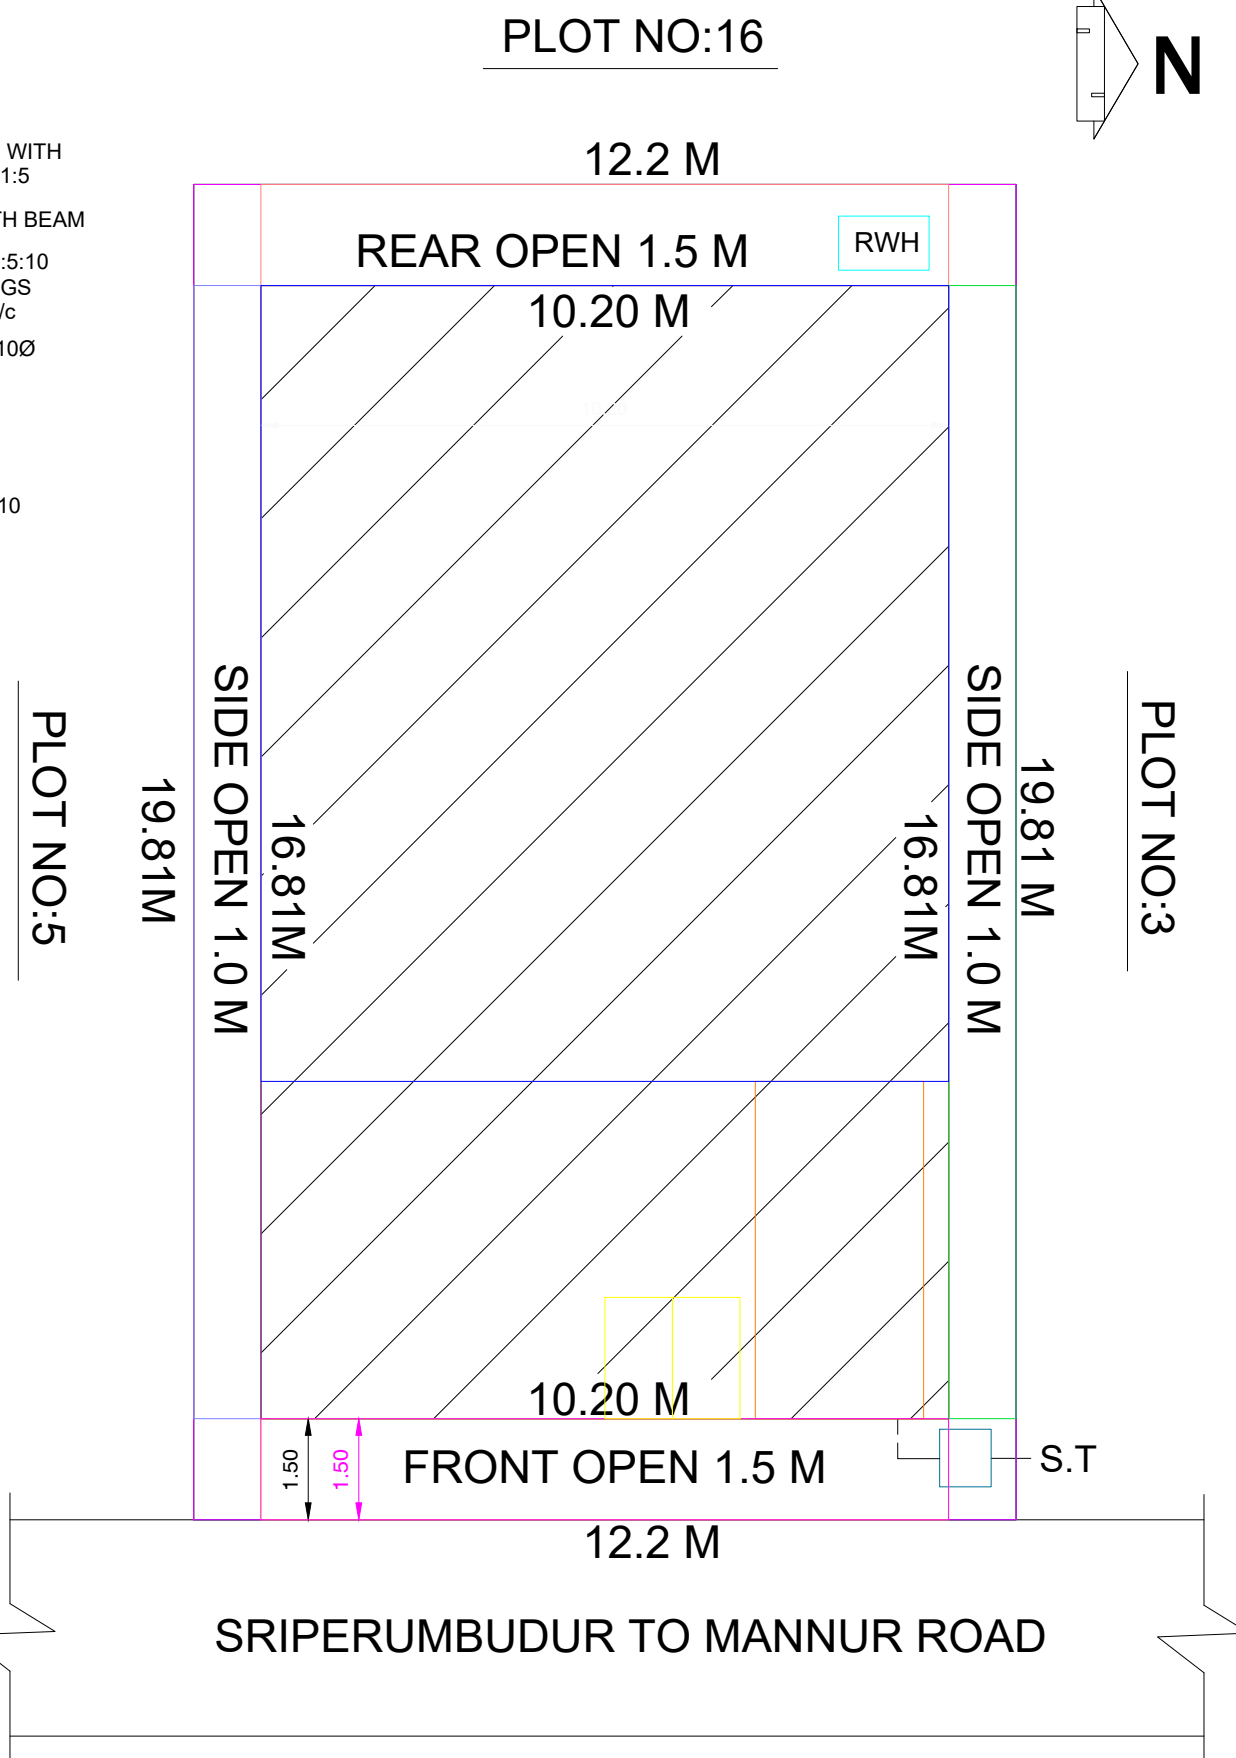
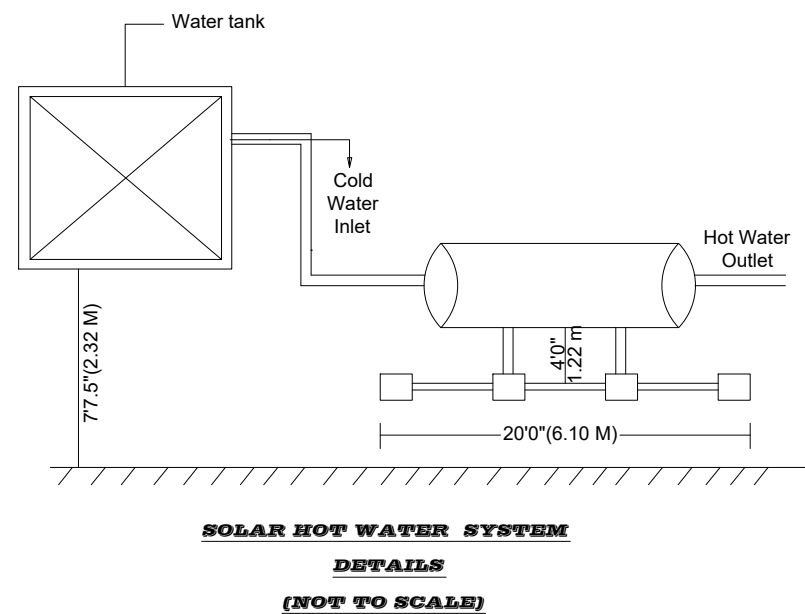


PLAN SHOWING THE PROPOSED CONSTRUCTION OF A.C.C.SHEET ROOFED COMMERCIAL GROUND FLOOR BUILDING IN
PLOT NO:5,S.NO:12/2A3,PATTA NO:7419,NEMILI VILLAGE AND PANCHAYAT ,V.NO :51,
SRIPERUMBUDUR TALUK,KANCHEEPURAM DISTRICT.

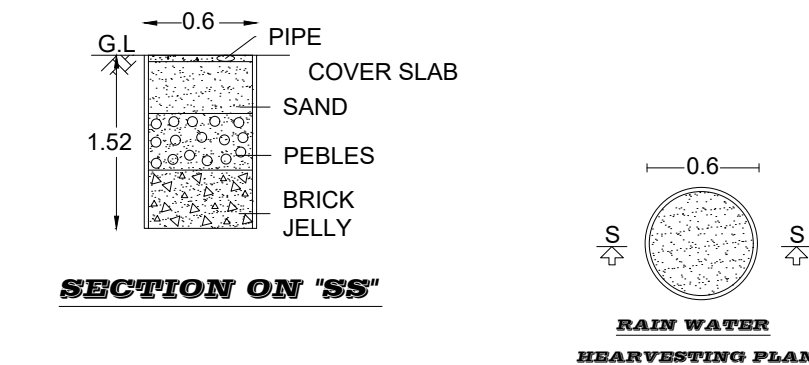

20 M
D GROUND
PLAN

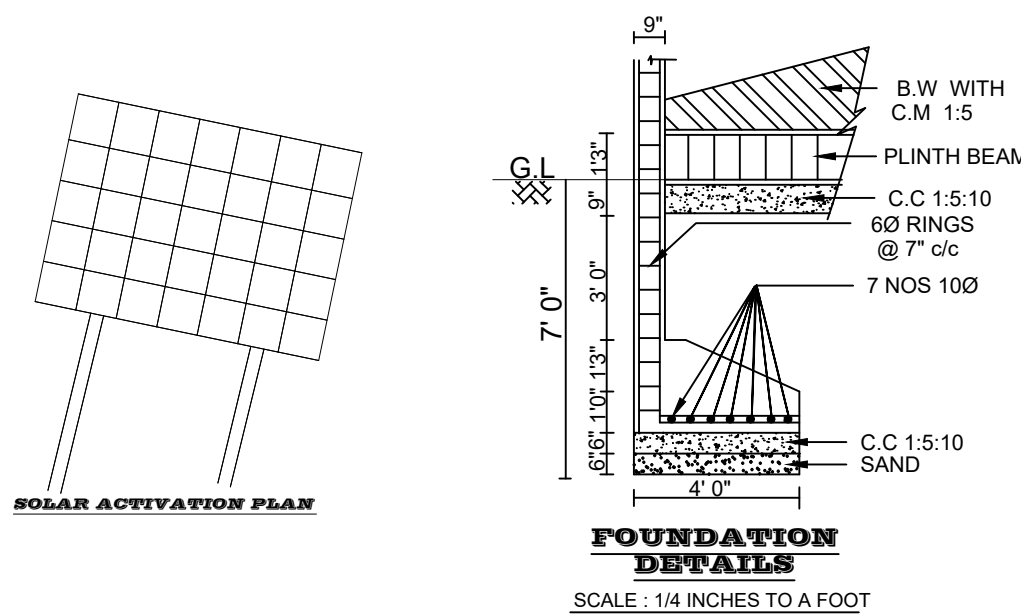

SITE PLAN
SCALE 1:100

FOR OFFICE USE ONLY:

SCALE = 1 : 100

JOINERY DETAILS:

M.D	-	MAIN DOOR	-	3' 6" x 7' 0"
D.O	-	DOOR, OPEN	-	3' 0" x 7' 0"
D1	-	DOOR	-	2' 6" x 7' 0"
W	-	WINDOW	-	4' 0" x 4' 6"
V	-	VENTILATOR	-	3' 0" x 2' 0"

AREA DETAILS:

	SFT	M ²
PLOT AREA(as per docu)	2600.00	241.63
PRO.A.C.C.ROOF G.F.AREA	1845.00	171.46
OPEN AREA	755.00	70.16

NOTE :

- PLOT BOUNDRY
- ROAD
- PRO. R.C.C ROOF AREA

OWNER SIGN :

V.N.J.L. Suresh

ENGINEER SIGN :

S. Jomy
SUDHARSANA INFOTECH
414, Main Road, Muthiyalpet,
KANCHIPURAM - 631 601.
Cell : 9952679759,