



PLAN SHOWING THE PROPOSED GROUND FLOOR CONSTRUCTION OF FACTORY BUILDING(ROOF SHEET)
AT PLOT NO: 398,"VASANTHAM NAGAR"IN OLD S.NO: 244/3B, AS PER PATT A NEW S.NO:244/3B2,
PATT A NO:2169,OF VADAKKAL B VILLAGE, SRIPERUMBUDUR PANCHAYAT UNION, SRIPERUMBUDUR TALUK, KANCHEEPURAM DISTRICT.

OWNER NAME: MR.S SENTHIL PRAKASH


LAYOUT WAS APPROVED BY DTCP
DTCP APPROVAL NO:88/83 &75
C.S.A.R.M.L.P.:41

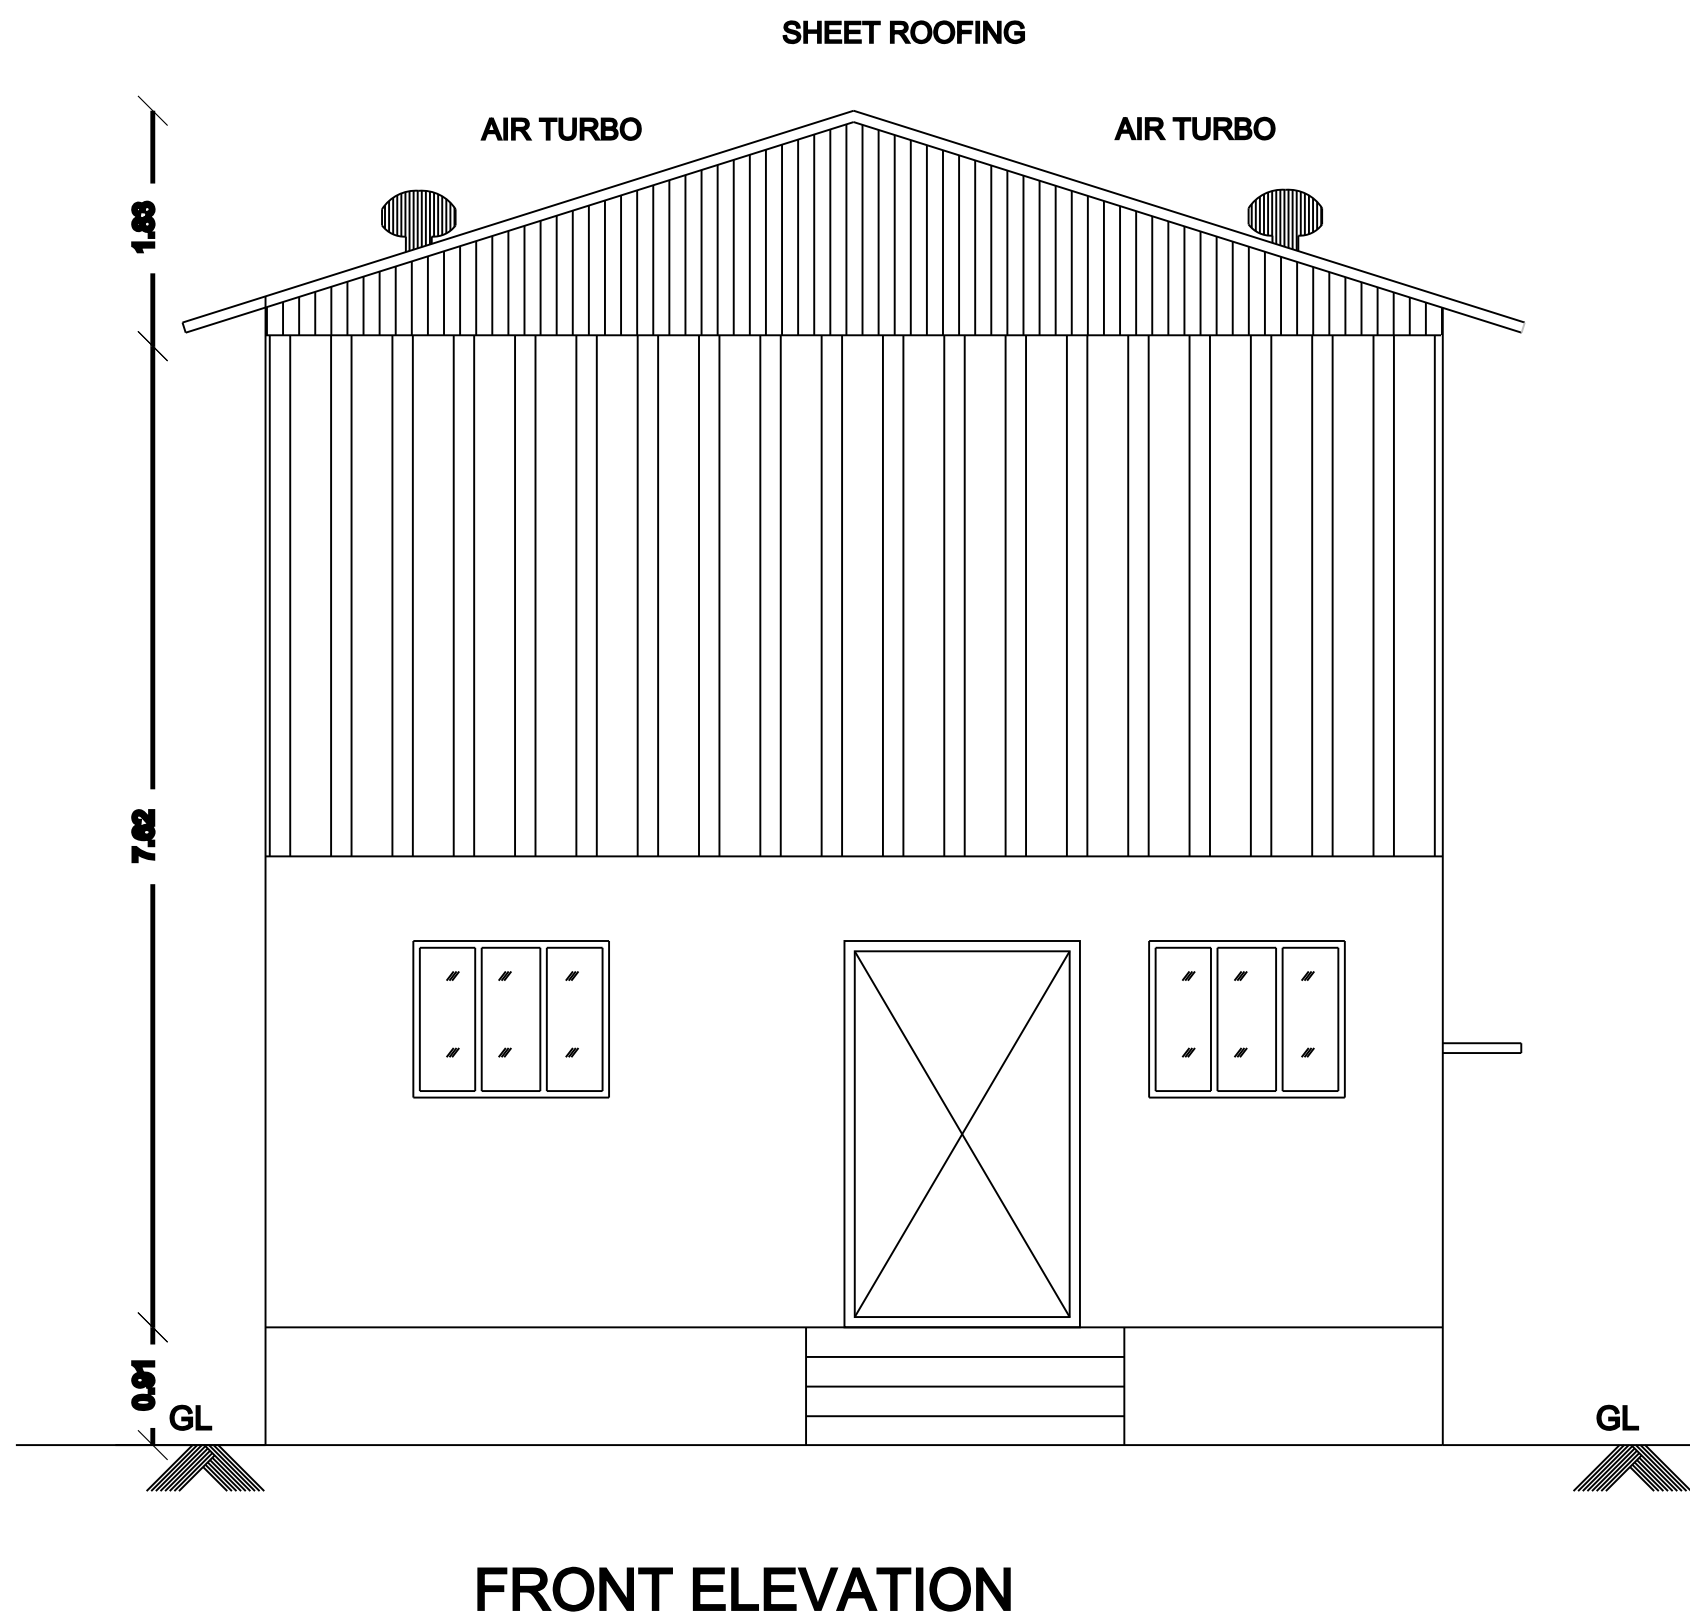

FRONT ELEVATION

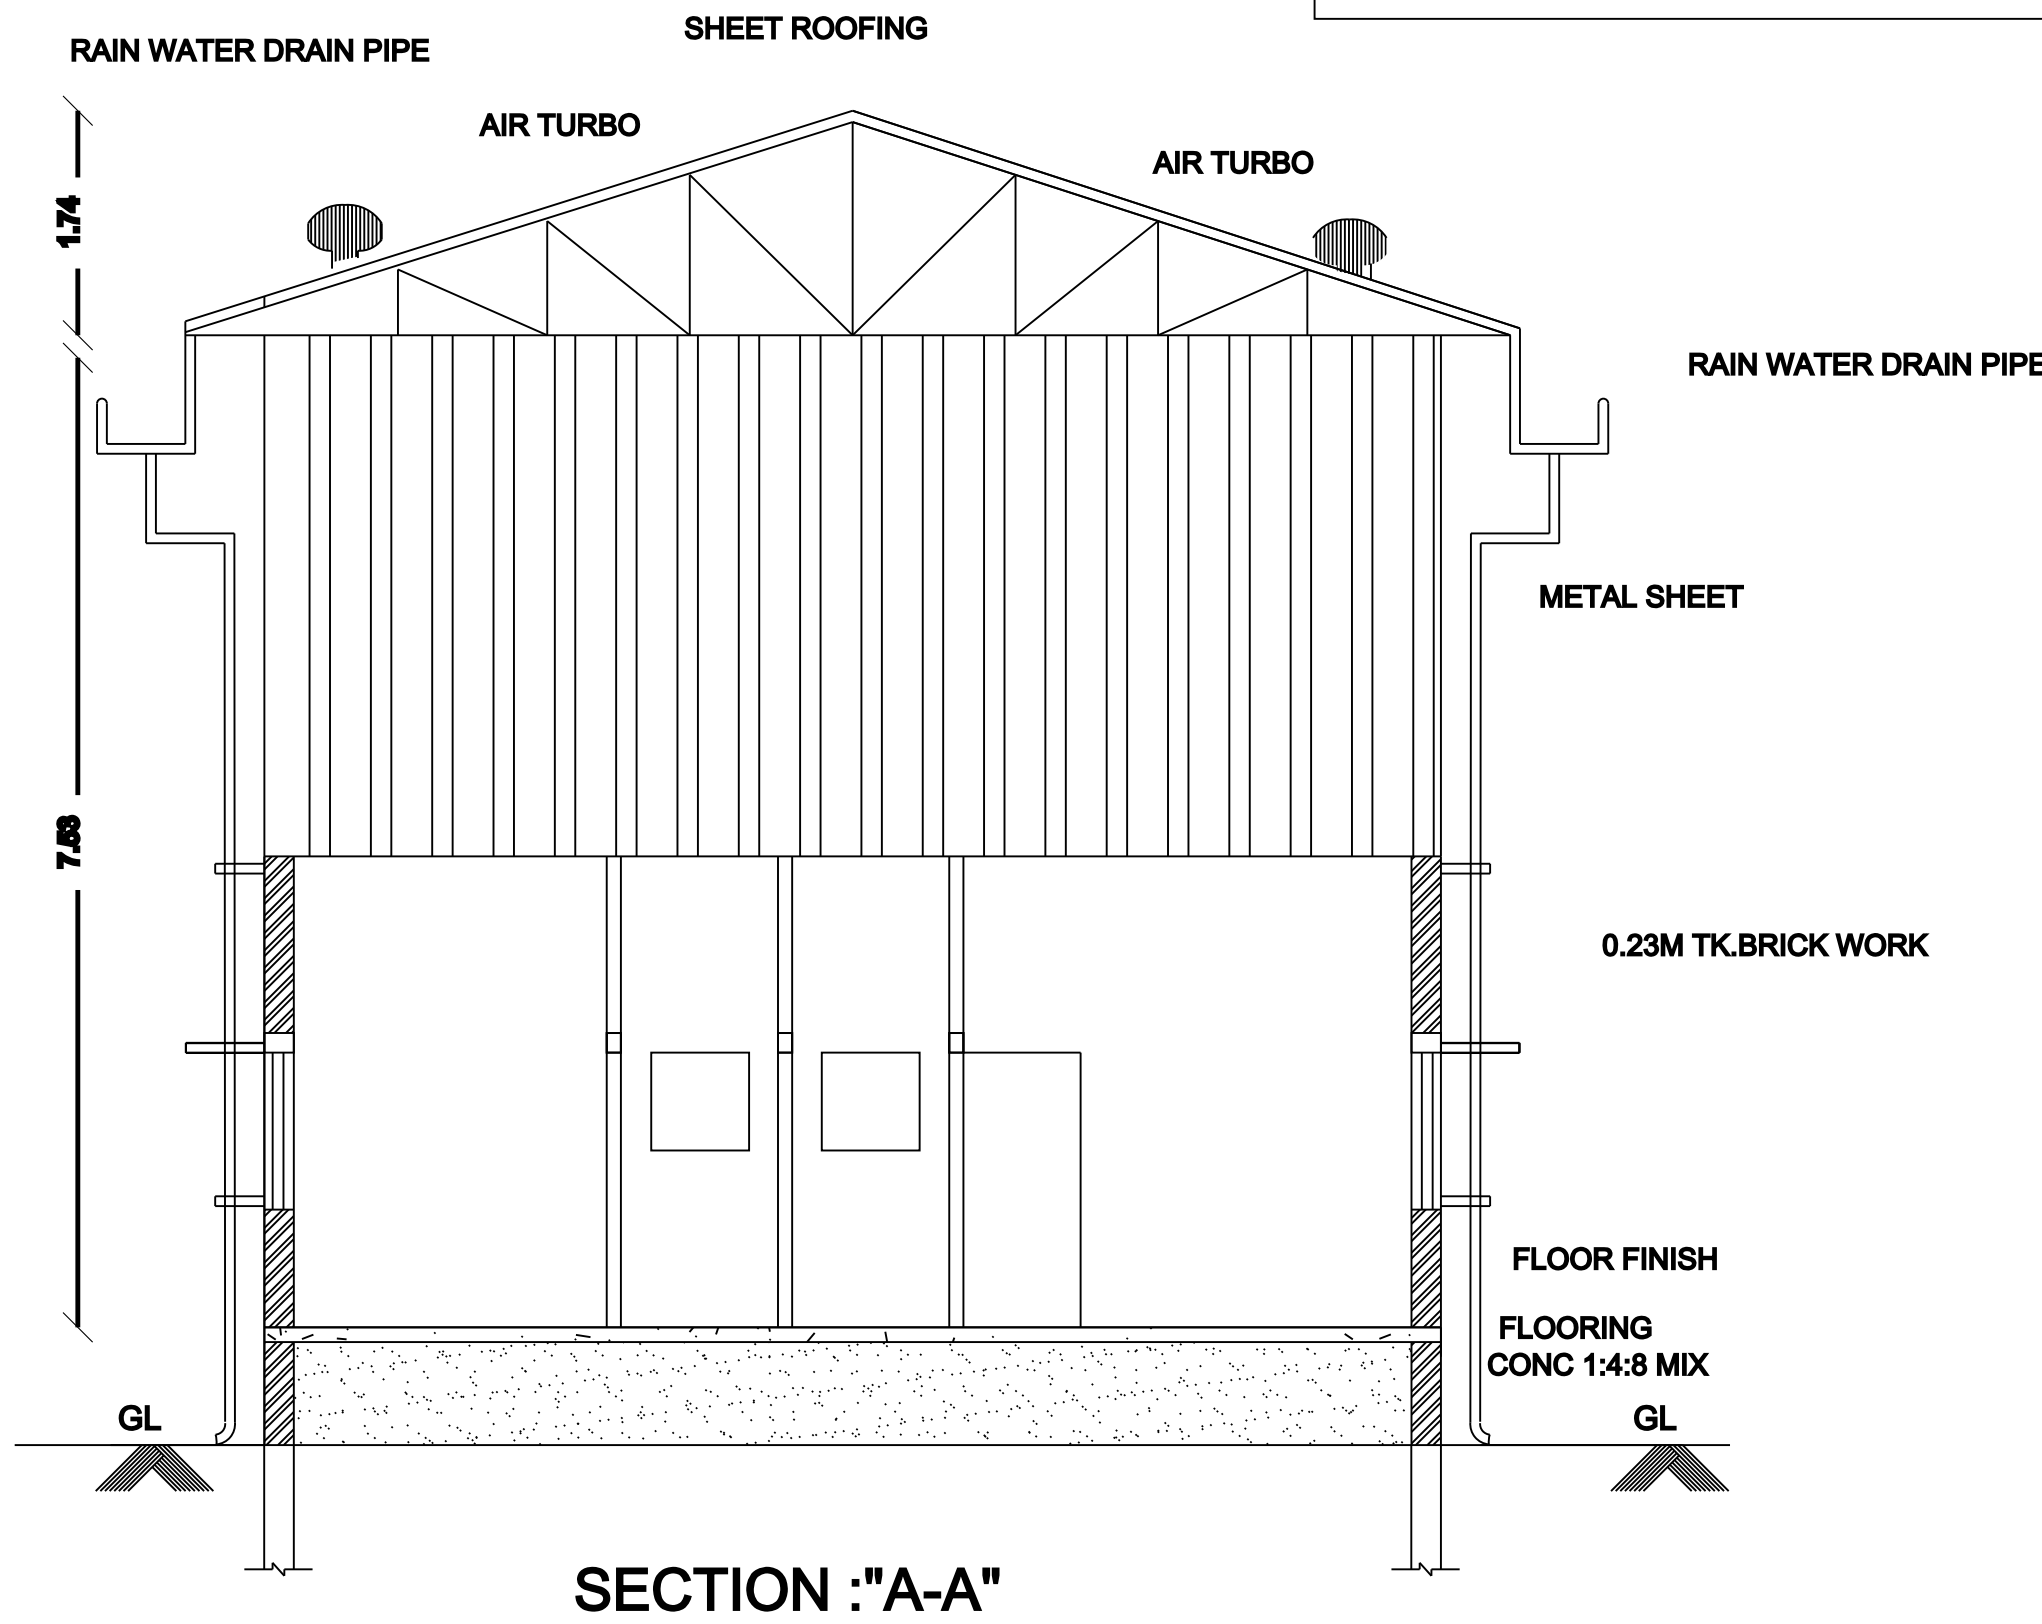


SECTION : "A-A"

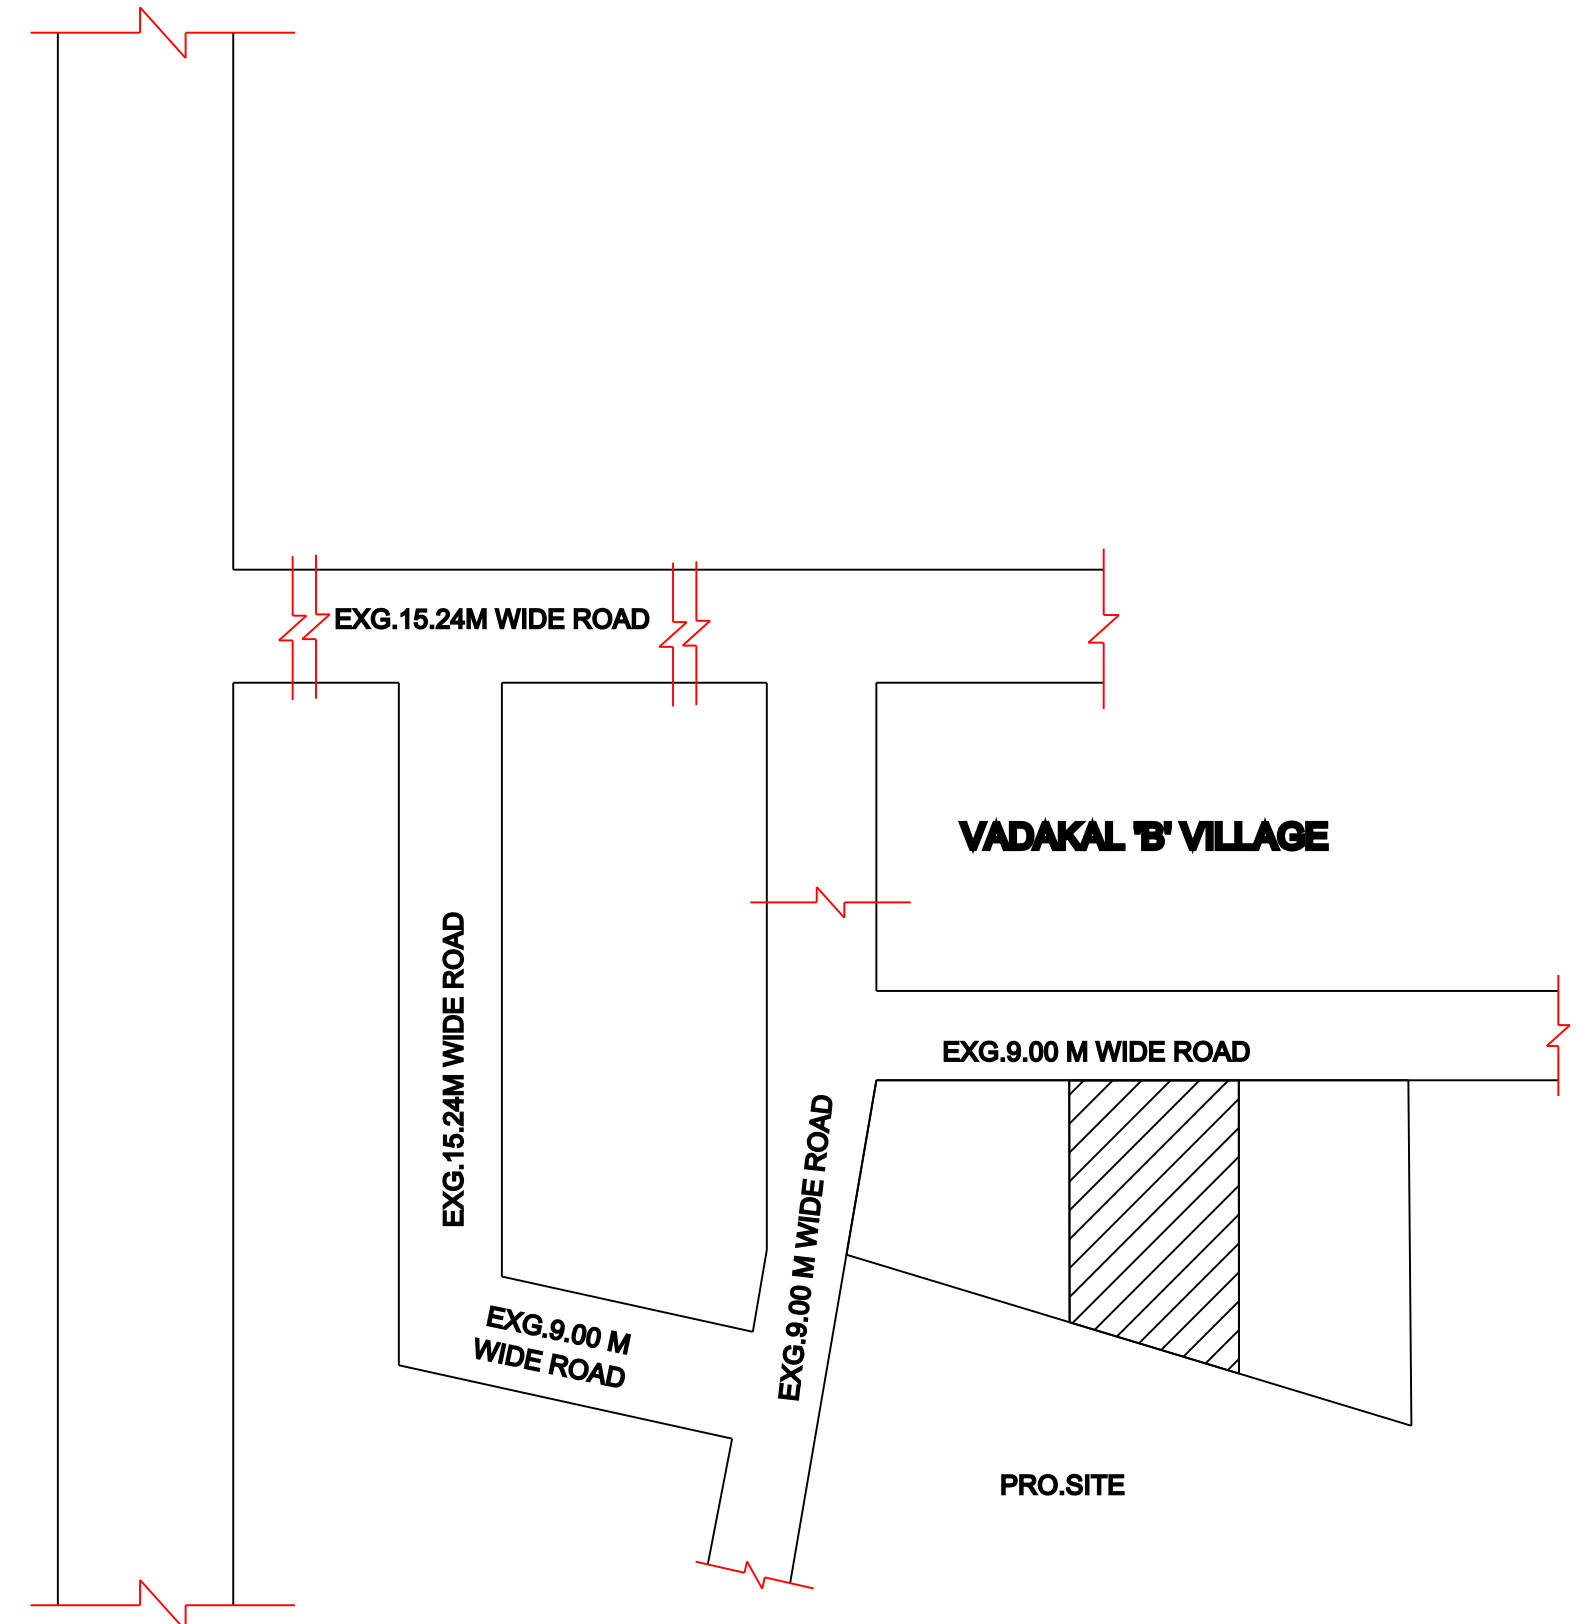


KEY PLAN (N.T.S)


SCALE: 1:100

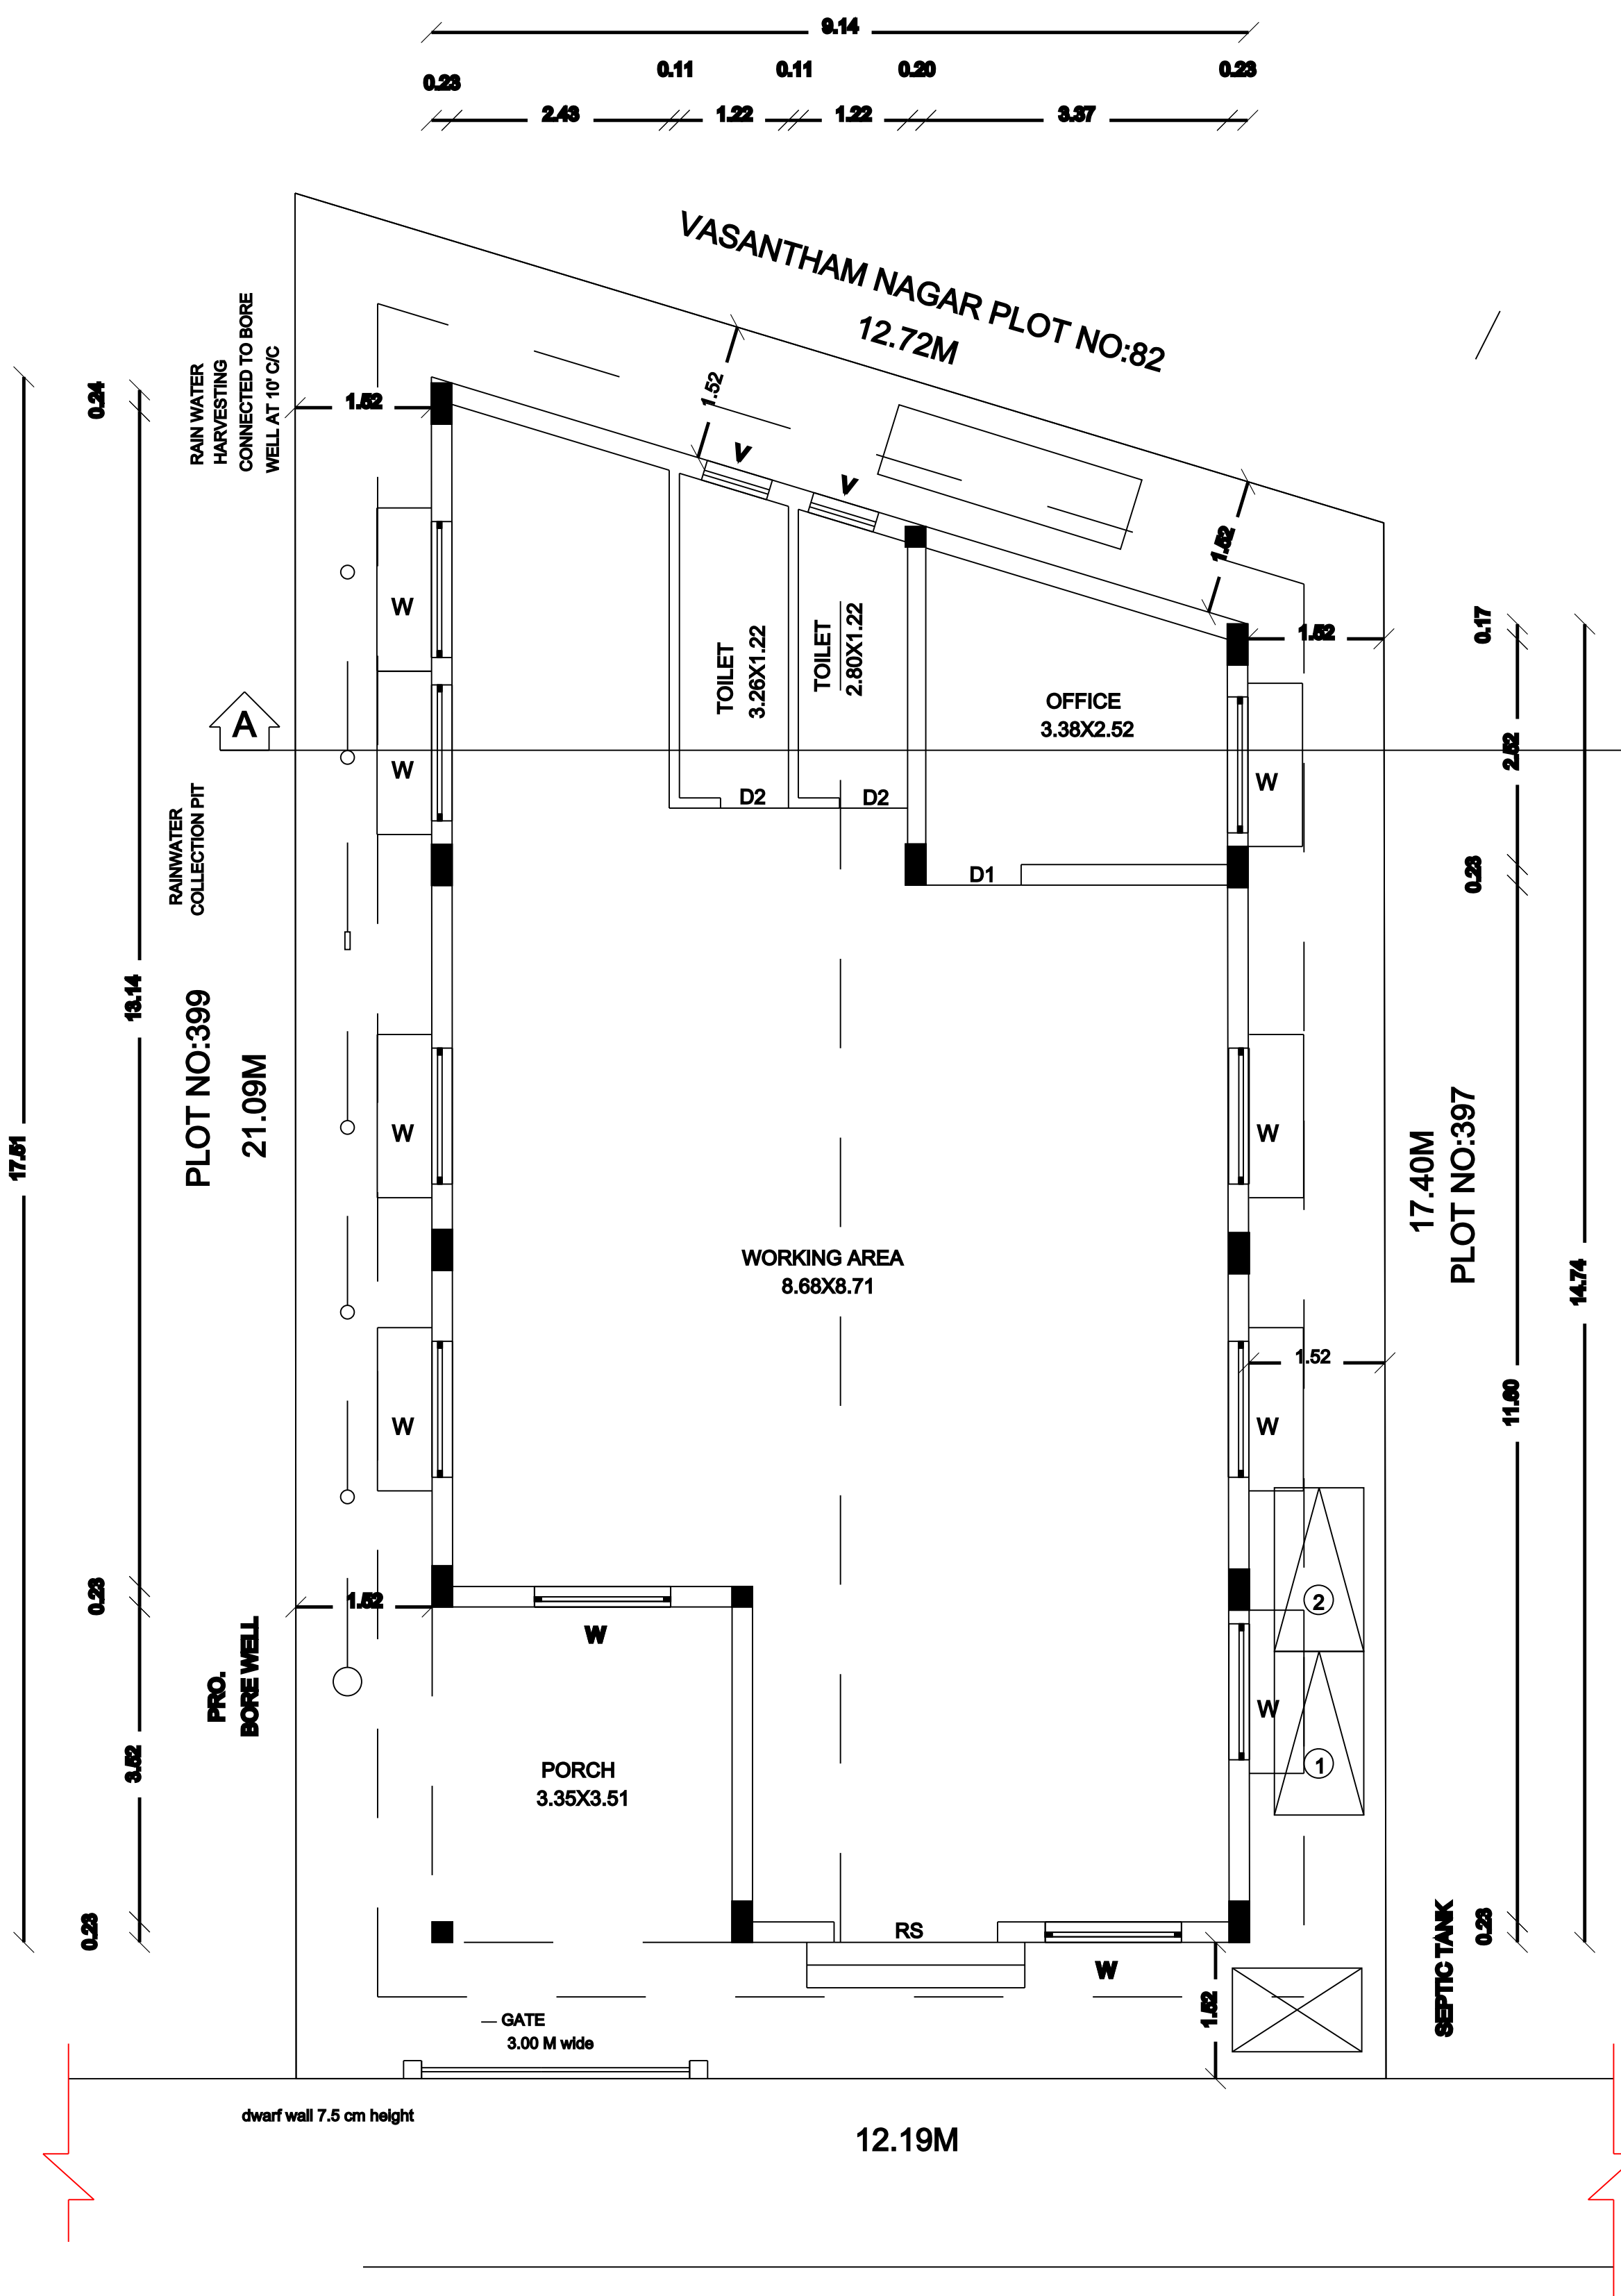


SITE CUM GROUND FLOOR PLAN

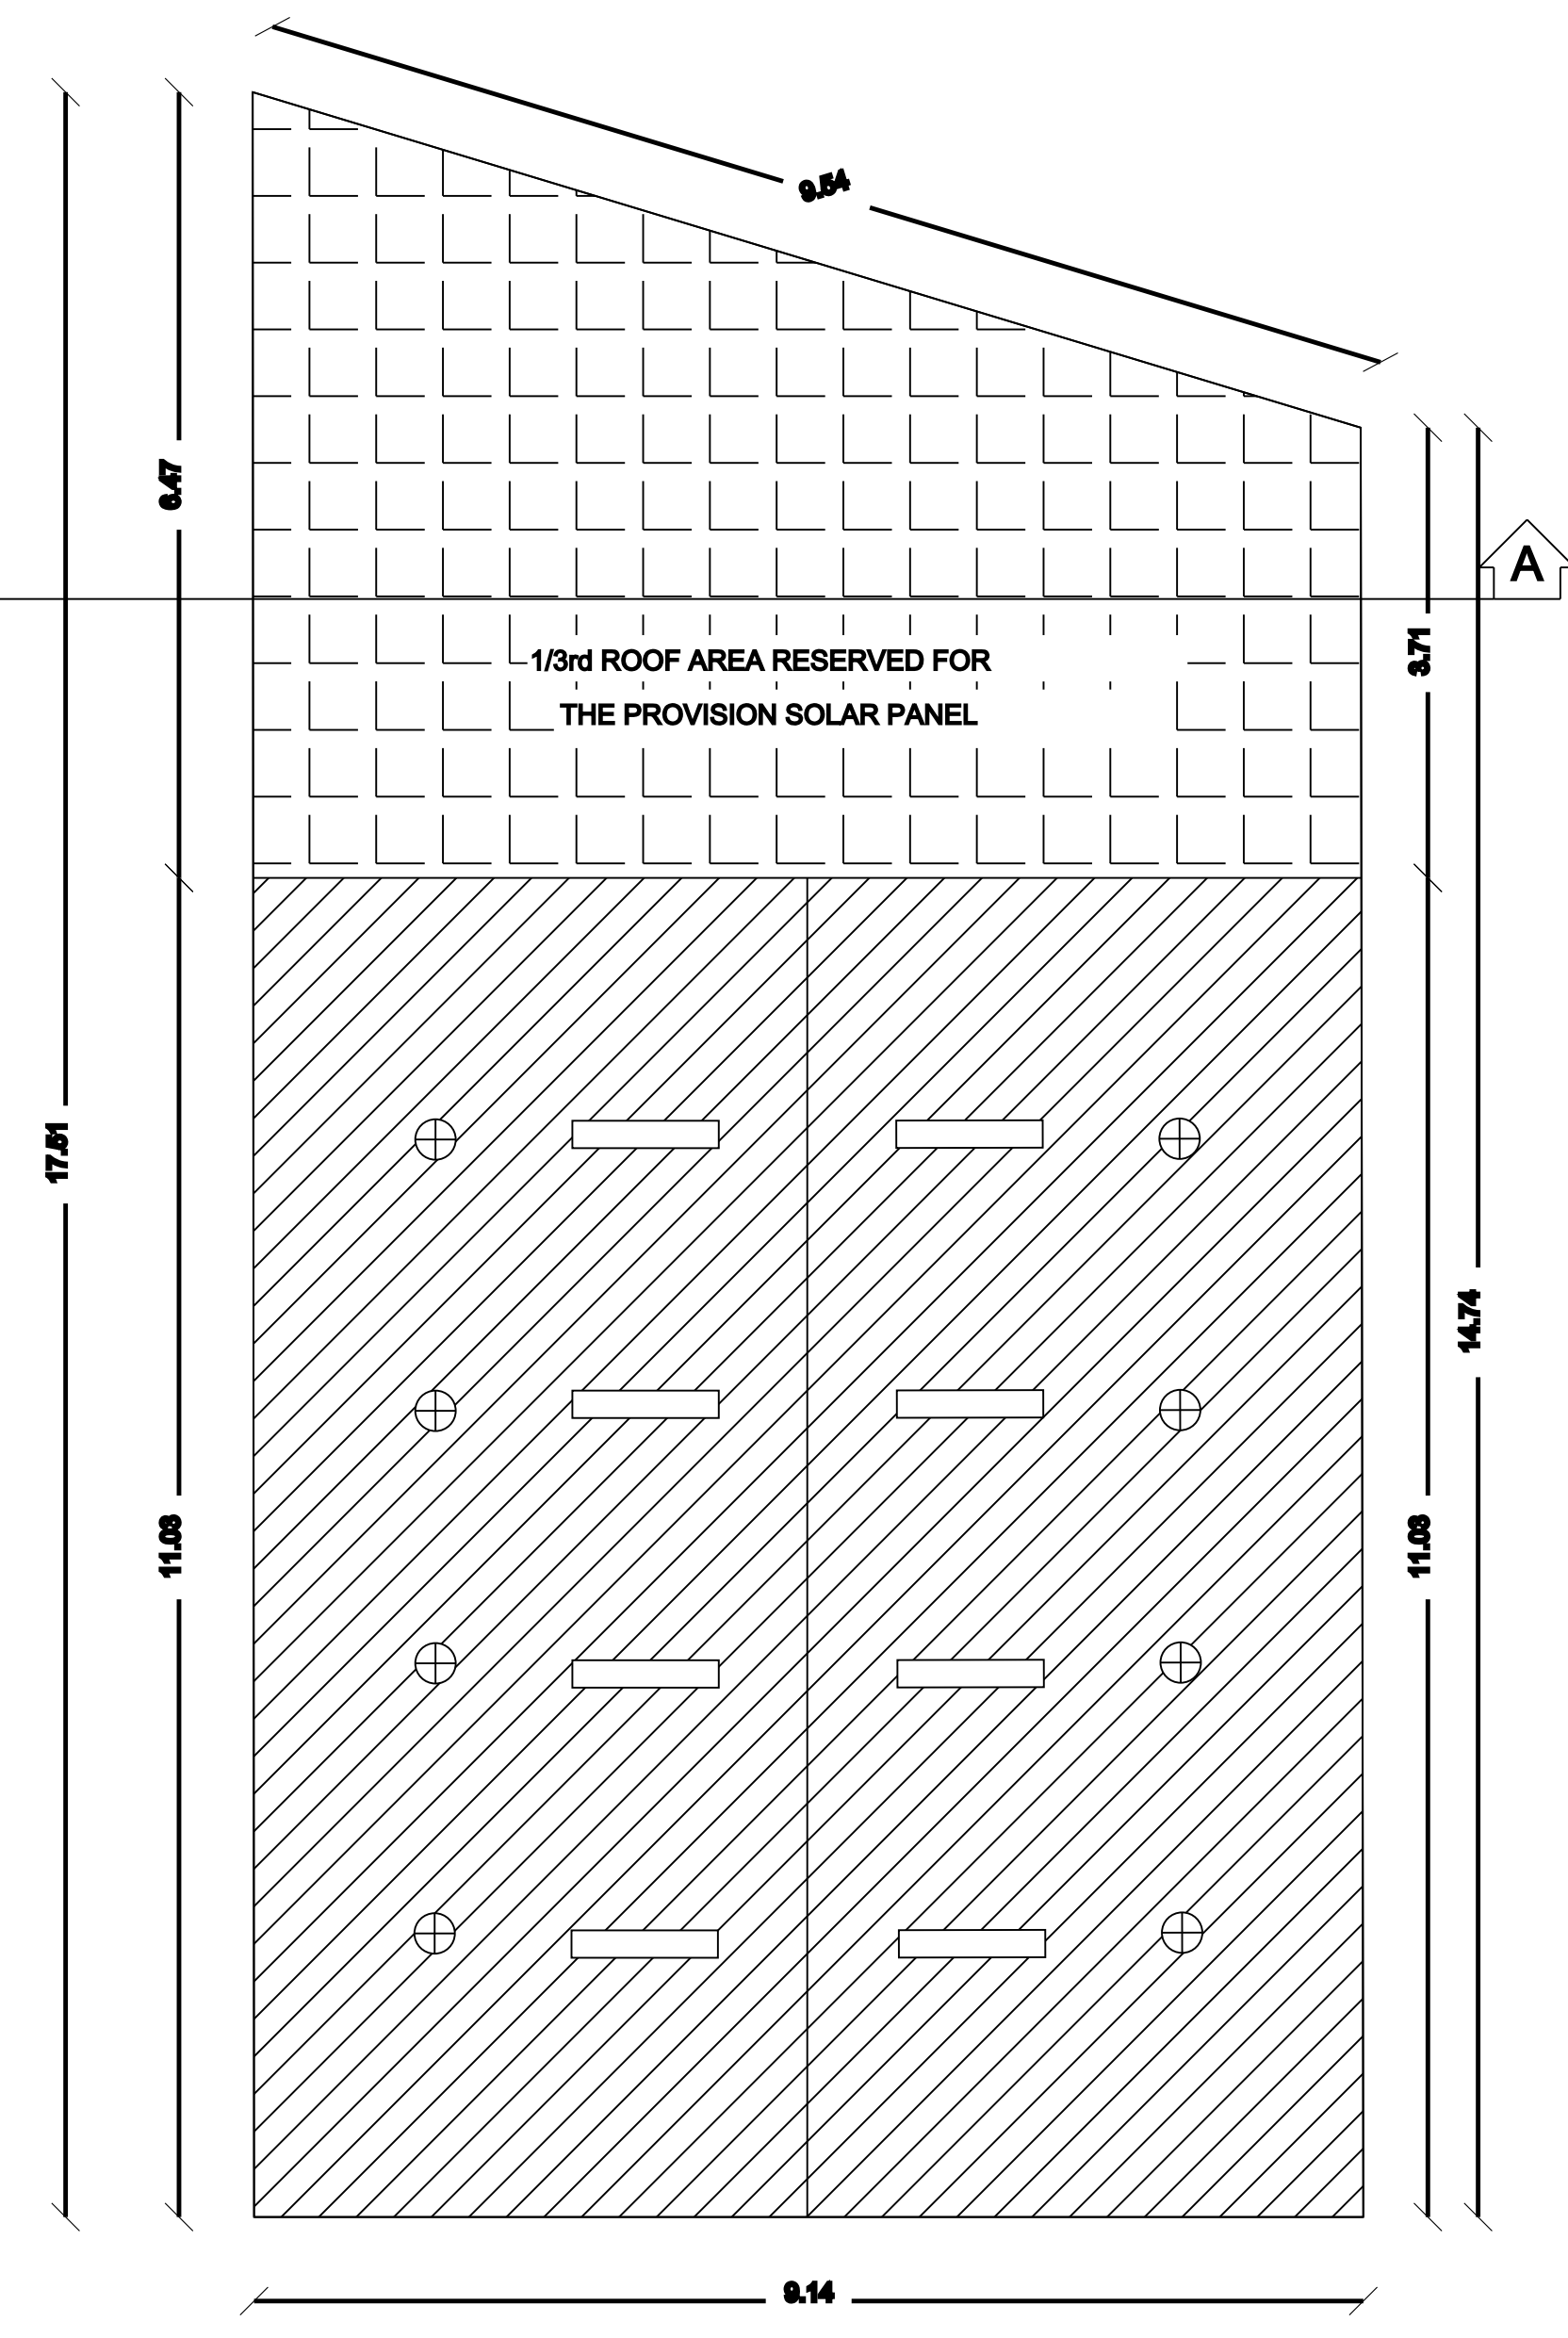


TERRACE FLOOR PLAN

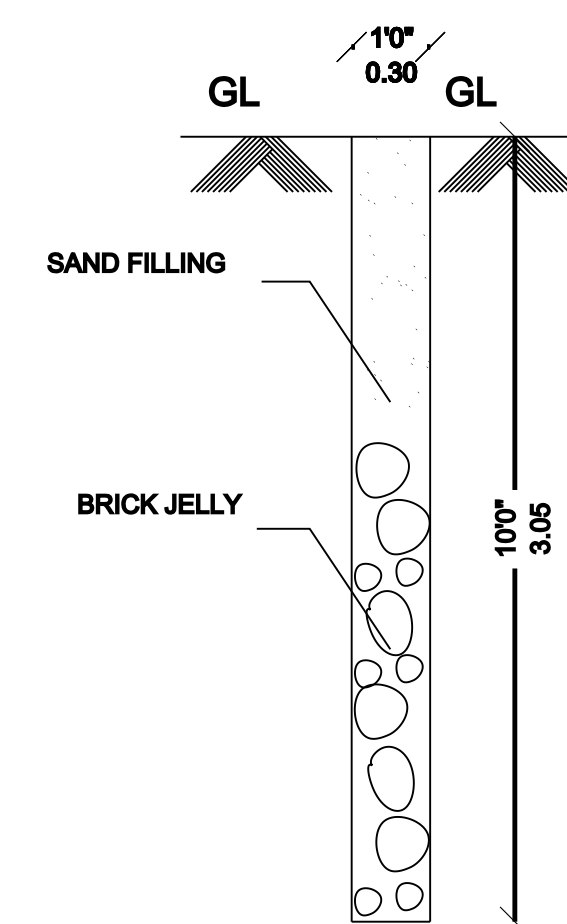


PERCULATION PIT

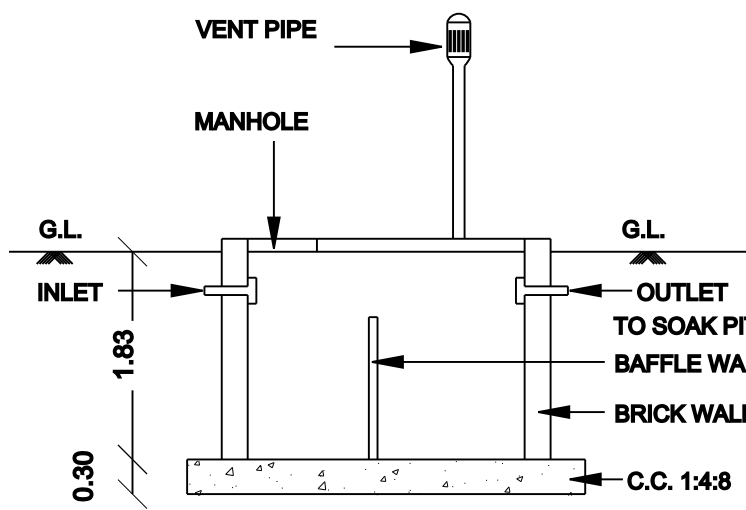


SECTION OF SEP. TANK

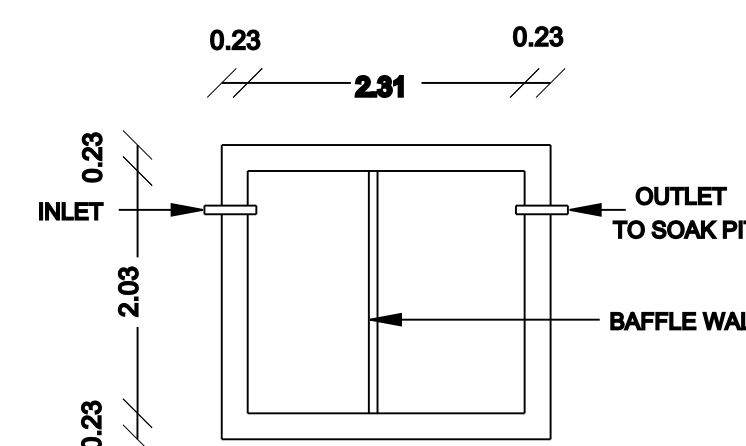


PLAN
SEPTIC TANK

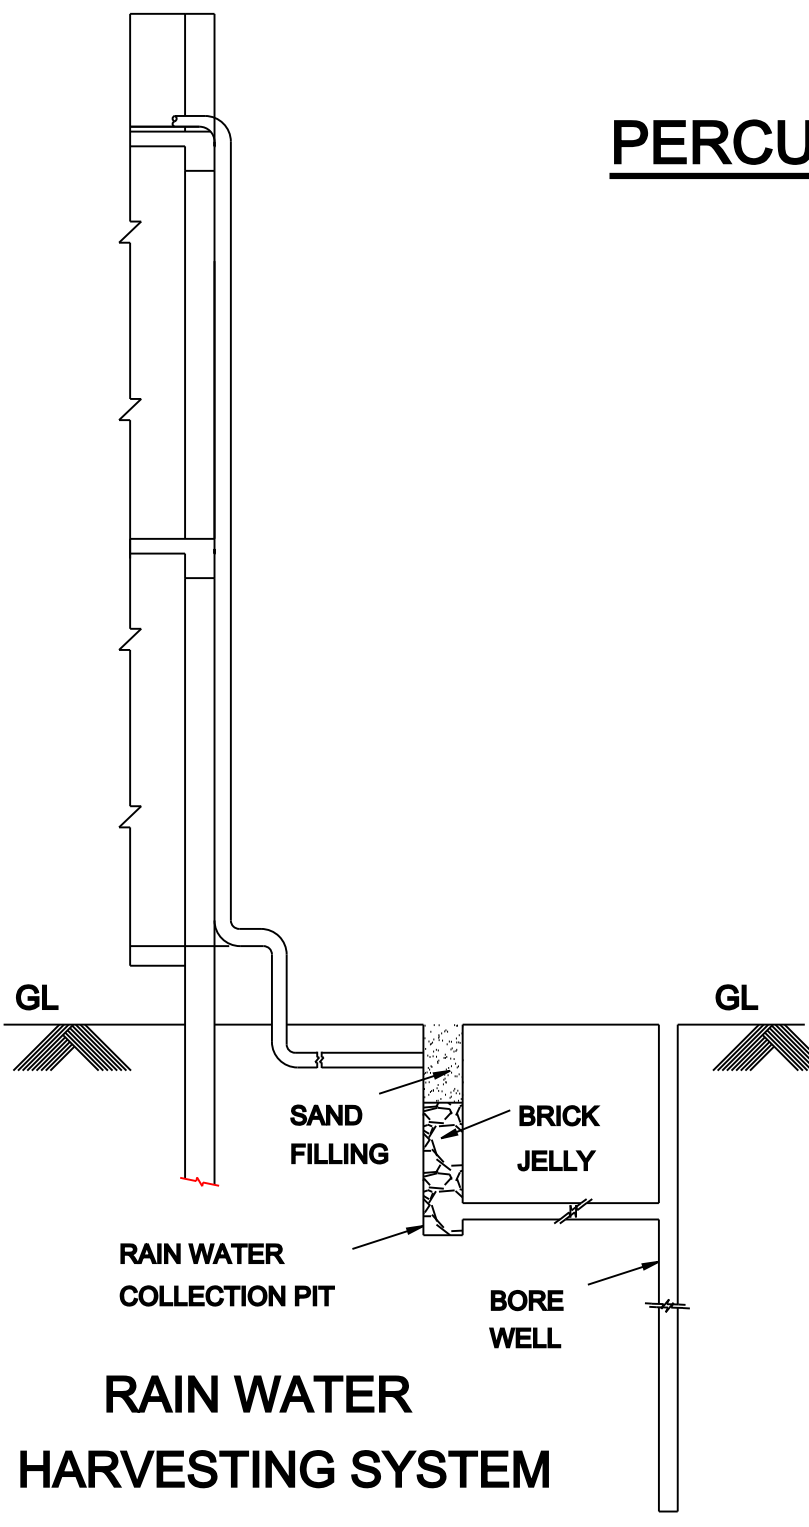

RAIN WATER
HARVESTING SYSTEM

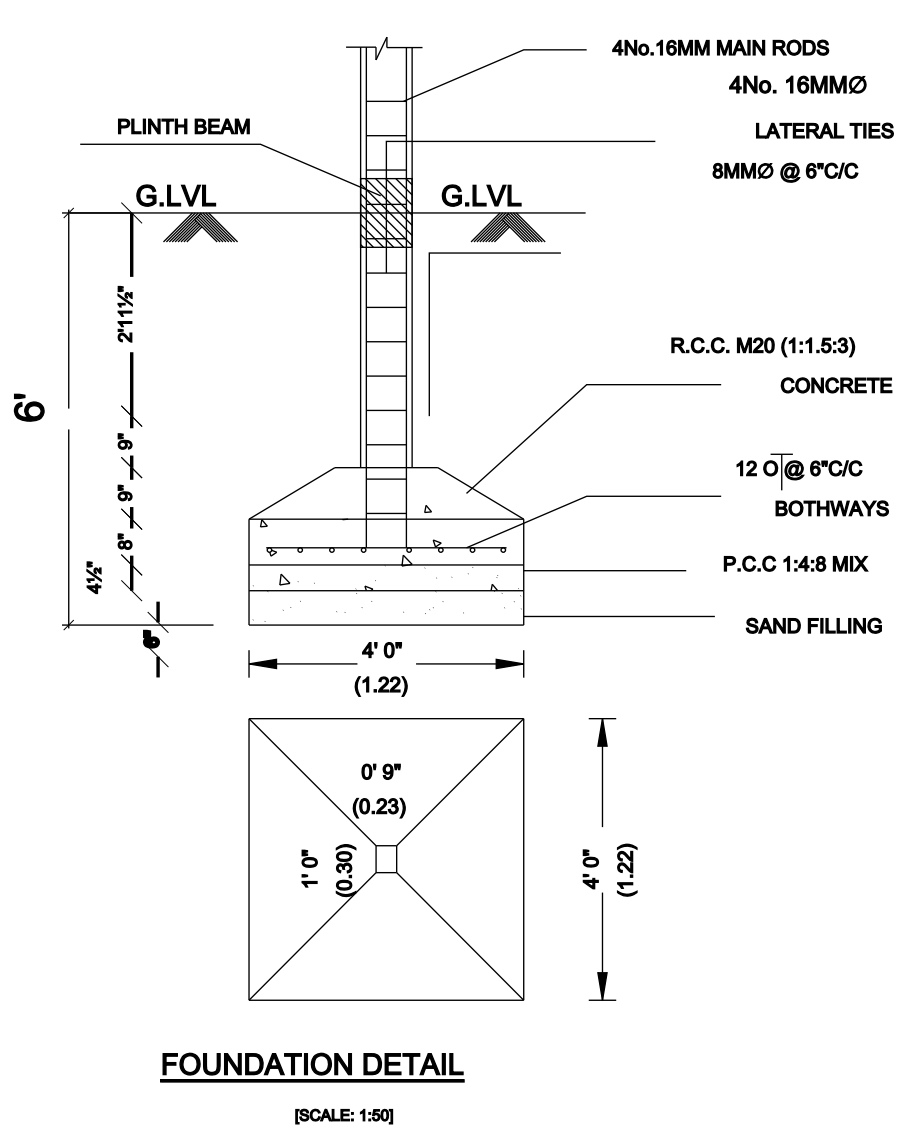


FOUNDATION DETAIL
(SCALE: 1:50)

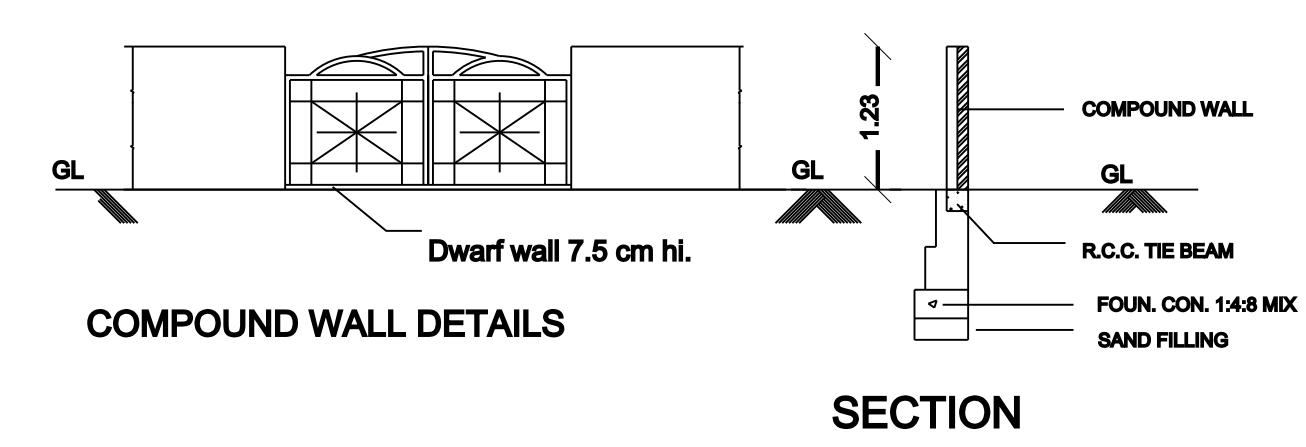


COMPOUND WALL DETAILS


SECTION

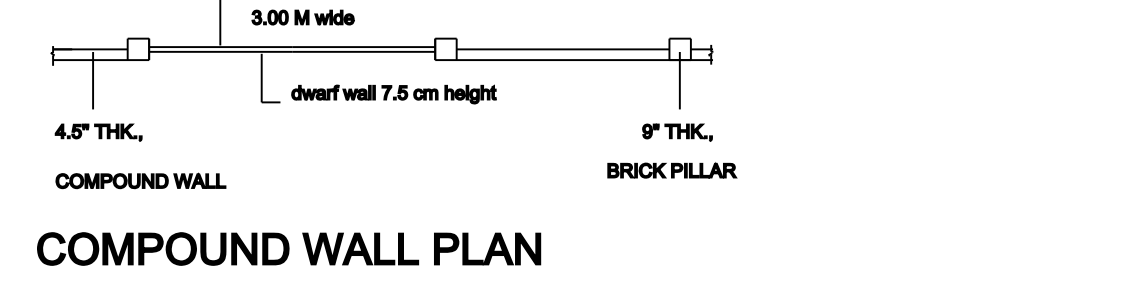

COMPOUND WALL PLAN

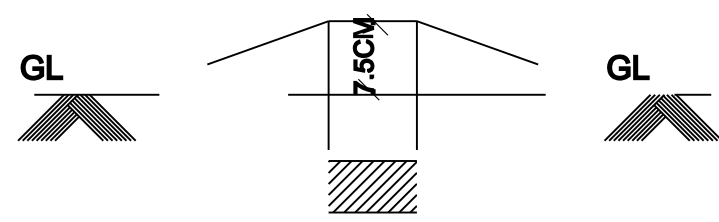

Dwarf Wall Details

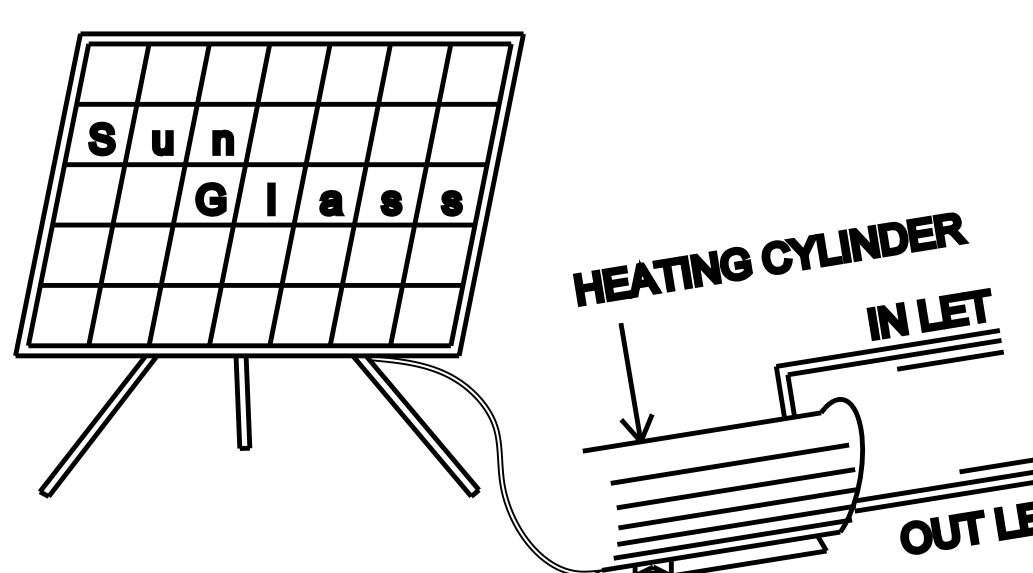

SOLAR WATER HEATING SYSTEM

SCALE: 1:30

JOINERIES

ROLLING SHUTTER	RS	3.00 X 3.00
DOOR	D1	0.91 X 2.13
DOOR	D2	0.76 X 2.13
WINDOW	W	1.52 X 1.22
VENTILATOR	V	0.76 X 0.76

COLOUR INDEX

PROPOSED	
EXG. ROAD	
SITE BOUNDARY	

ALL DIMENSION ARE IN Mtr DATE :01/08/2024

EXTENT	IN	SQFTS	SQMTS
PLOT AREA (AS PER DOC.)		2378.00	220.92
PLOT AREA (AS PER PATT A)		2368.08	220.00
SUPERIMPOSED AREA		2378.00	220.92
PLINTH AREA OF G.FLOOR		1585.75	147.32
F.S.I		0.66	
COVERAGE		66.96%	

OWNER:

Cell No. 94442 50437
R. GANESAN, B.Tech.,
Registered Engineer
CMDA: RE/GR-II/19/03/007
Structural Engineer
Tambaram City Municipal Corporation
Maraimalai Nagar Municipality
Nandhivaram - Guduvanchery Municipality
Kundrathur Municipality
Royal Planners
No. 29/6, Phoenix Towers, Venkatesan Street,
West Tambaram, Chennai - 600 045.
Phone: 044 - 2226 4757, 044 - 2226 4216

REGISTERED ENGINEER: