




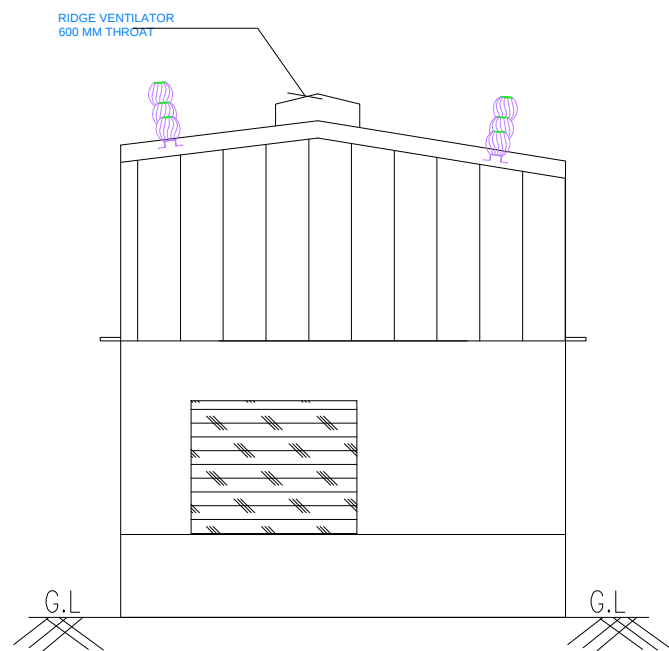


FRONT ELEVATION

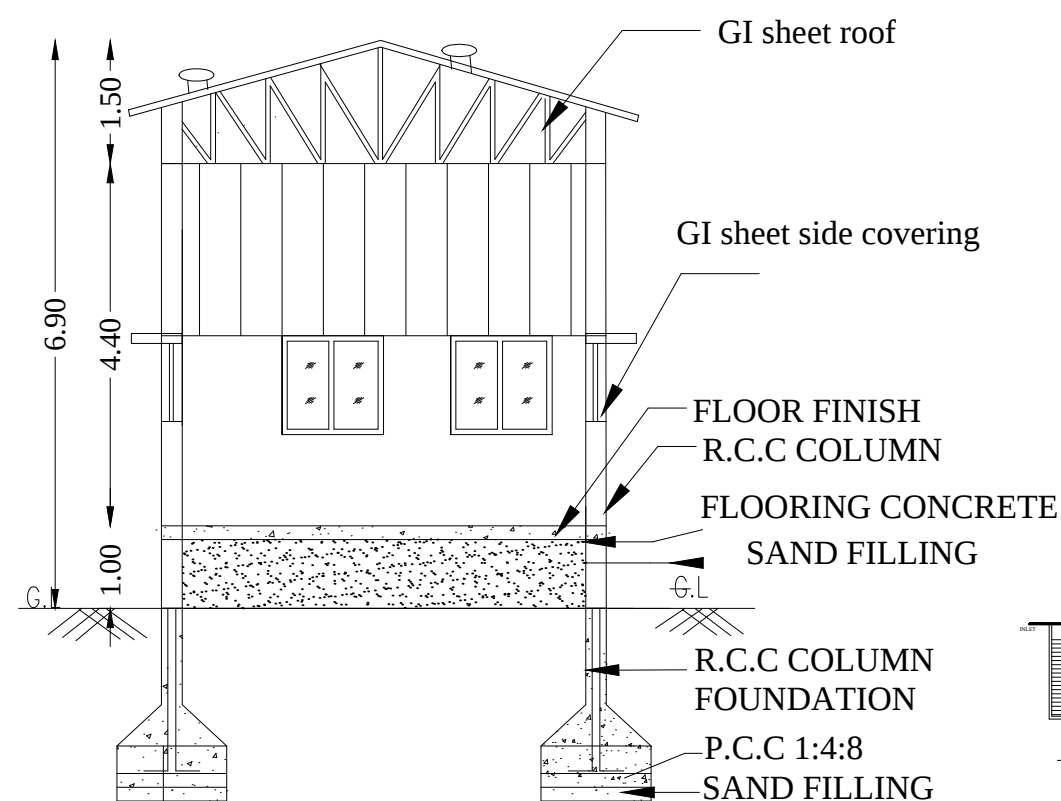


SECTION ON A-A

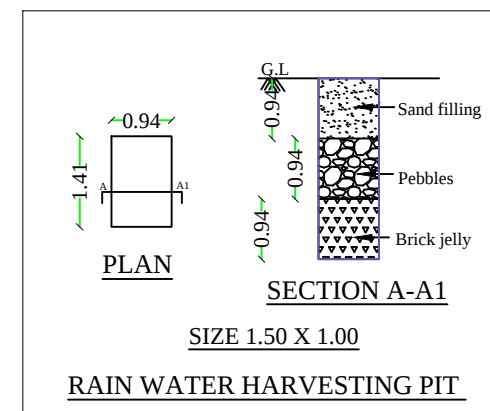


RAIN WATER HARVESTING PIT

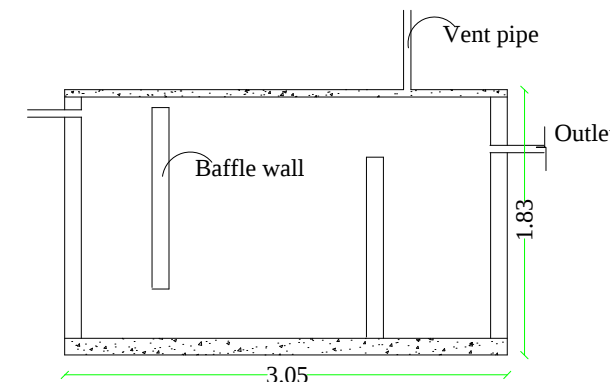


SEPTIC TANK DETAILS
Size: 3.05 x 1.83 SCALE 1:100

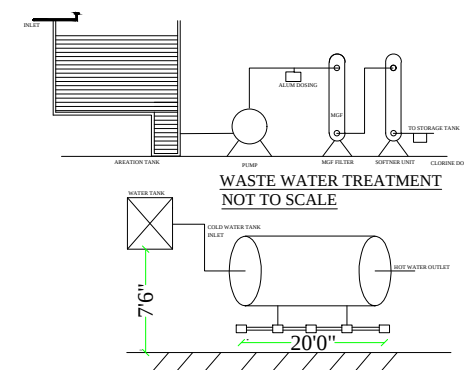


SOLAR HOT WATER SYSTEM DETAILS

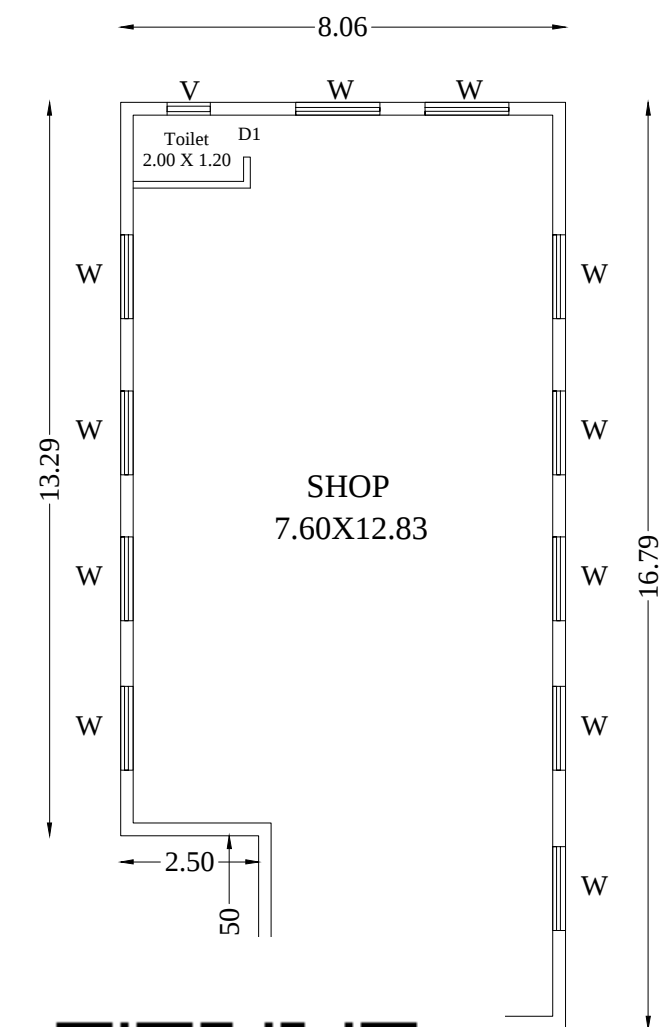


SHOP
7.60X12.83

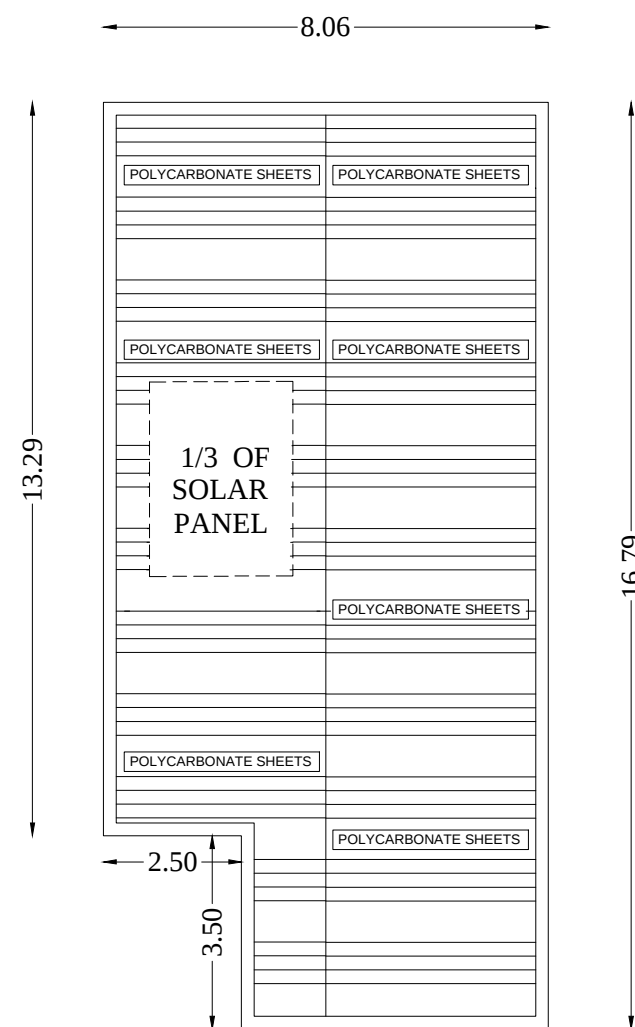

TERRACE FLOOR

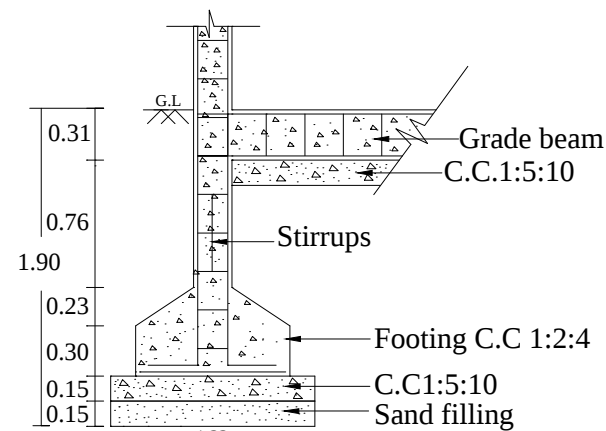


SECTION AA

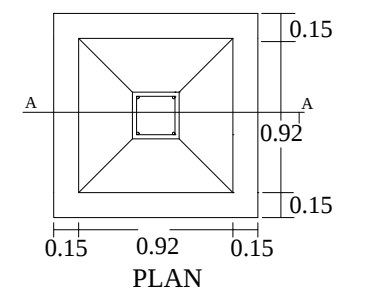

PLAN

FOUNDATION DETAILS

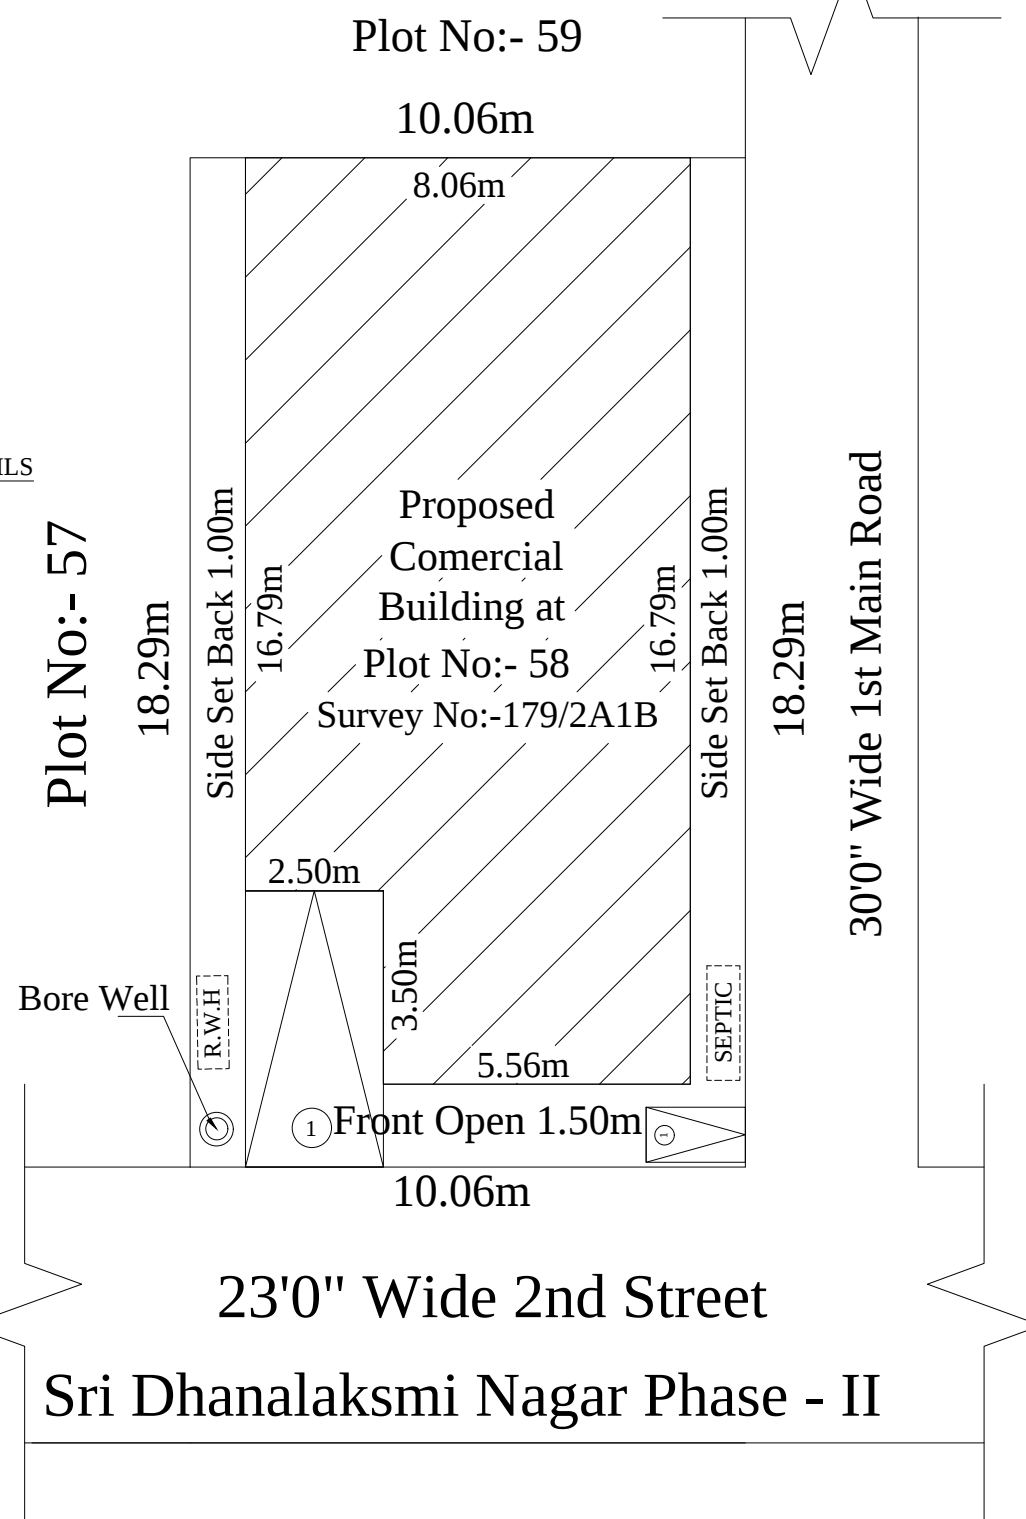

SITE PLAN (Scale 1:100)

THE PLAN SHOWING THE PROPOSED CONSTRUCTION OF COMERCIAL BUILDING AT PLOT NO: 58,SURVEYNO:179/2A1B, 23'0" 2nd STREET, DTCP NO: 163/1999 , SRI DHANALAKSHMI NAGAR , IRUNGATTUKOTTAI VILLAGE , SRIPERUMBUDUR TALUK , KANCHIPURAM DIST.

REFERENCE

R.S. - Rolling Shutter	3.00 X 2.44
D - Door	0.90 X 2.10
D1 - Door 1	0.76 X 2.10
W - Window	1.83 X 1.52
V - Ventilator	0.90 X 0.76

SITE AREA STATEMENT			SQ.M	
Total Site Area(As Per Patta)			184.00	
Total Site Area(As Per Document)			184.01	
S.No	DESCRIPTION	FSI Area Sq.m	Non FSI Area Sq.m	Build Area Sq.m
01.	Ground Floor Area	126.58	-	126.58
	Total Area	126.58	-	126.58

PARKING NAME	REQUIRED	PROVIDED
CAR	01	01
TWO WHEELER	01	01

SCALE 1:100

ALL DIMENSIONS ARE METER

OWNER SIGN:

Nalin

REGISTERED ENGINEER SIGN:

Er. A. Prabhakaran
Er. A. PRABHAKARAN, B.E.(Civil)
Registered Engineer No: RE / Gr - II / 2021 / 12 / 023
Reg Construction Eng No: RCE / 2023 / 09 / 007
SRI SIVAM FOUNDATION,
43 / G9, Alladi Pillayar Kovil Street, KPM - 1.
Cell: 9629362167, 6383435069.