

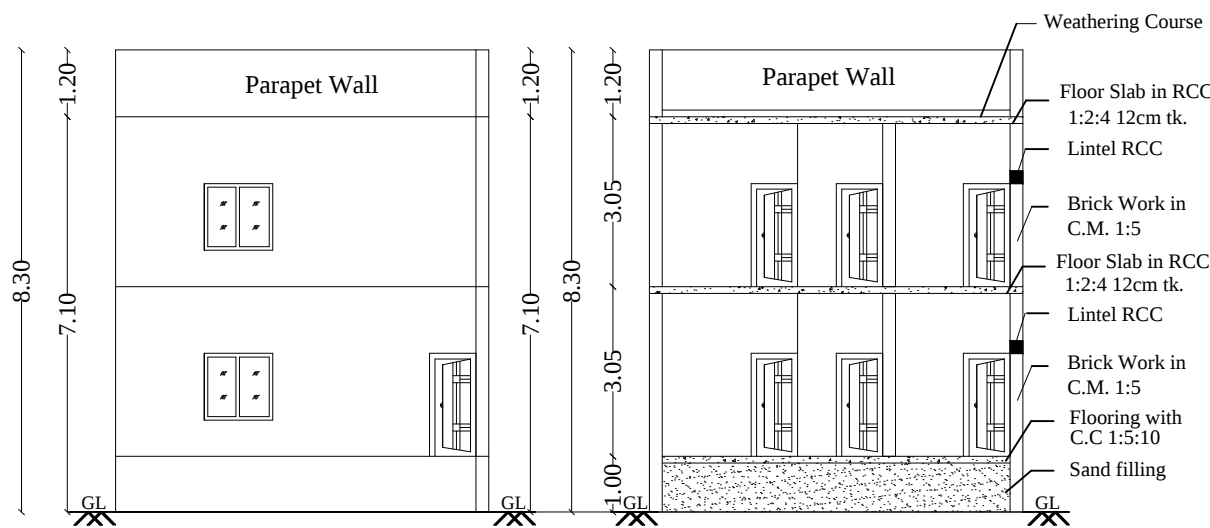
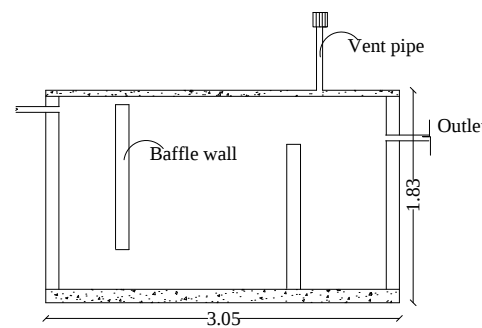



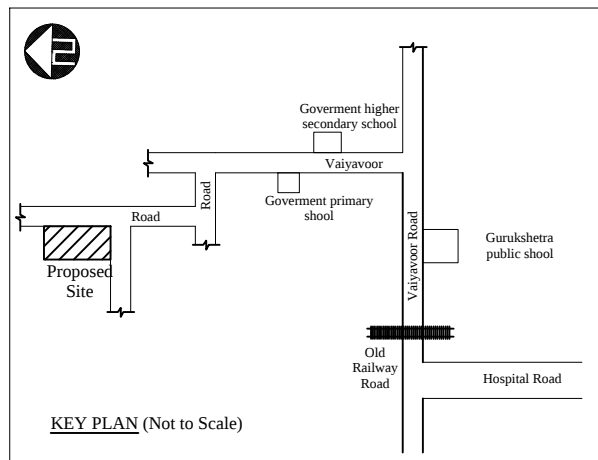


ELEVATION


SECTION A-A

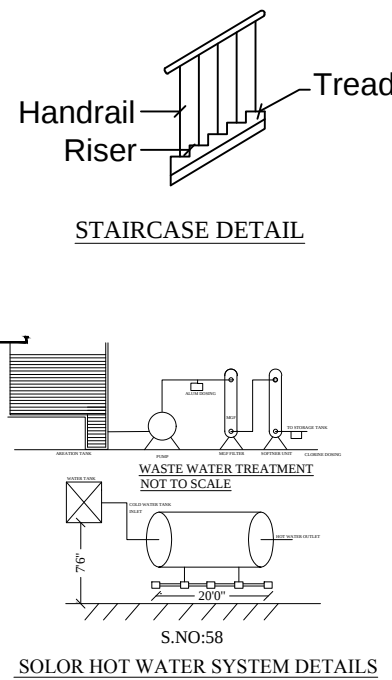

SEPTIC TANK DETAILS  
Size: 3.05 x 1.83 SCALE 1:100

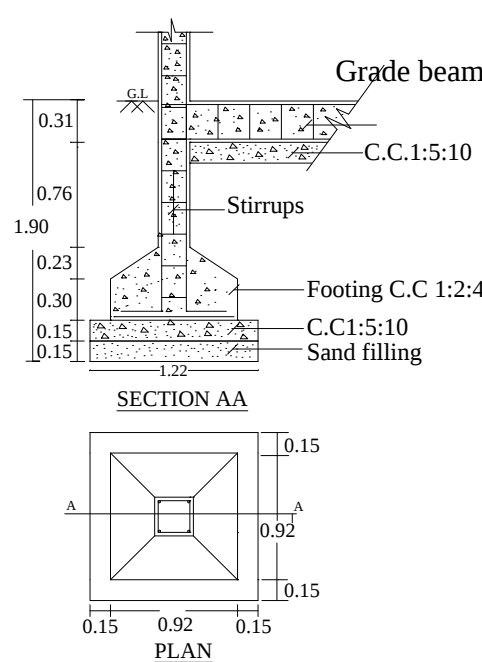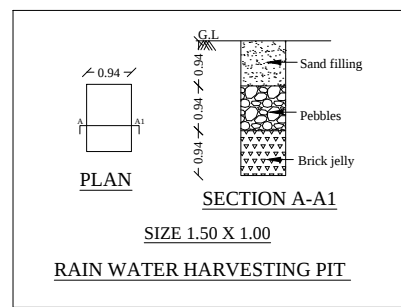


FOUNDATION DETAILS

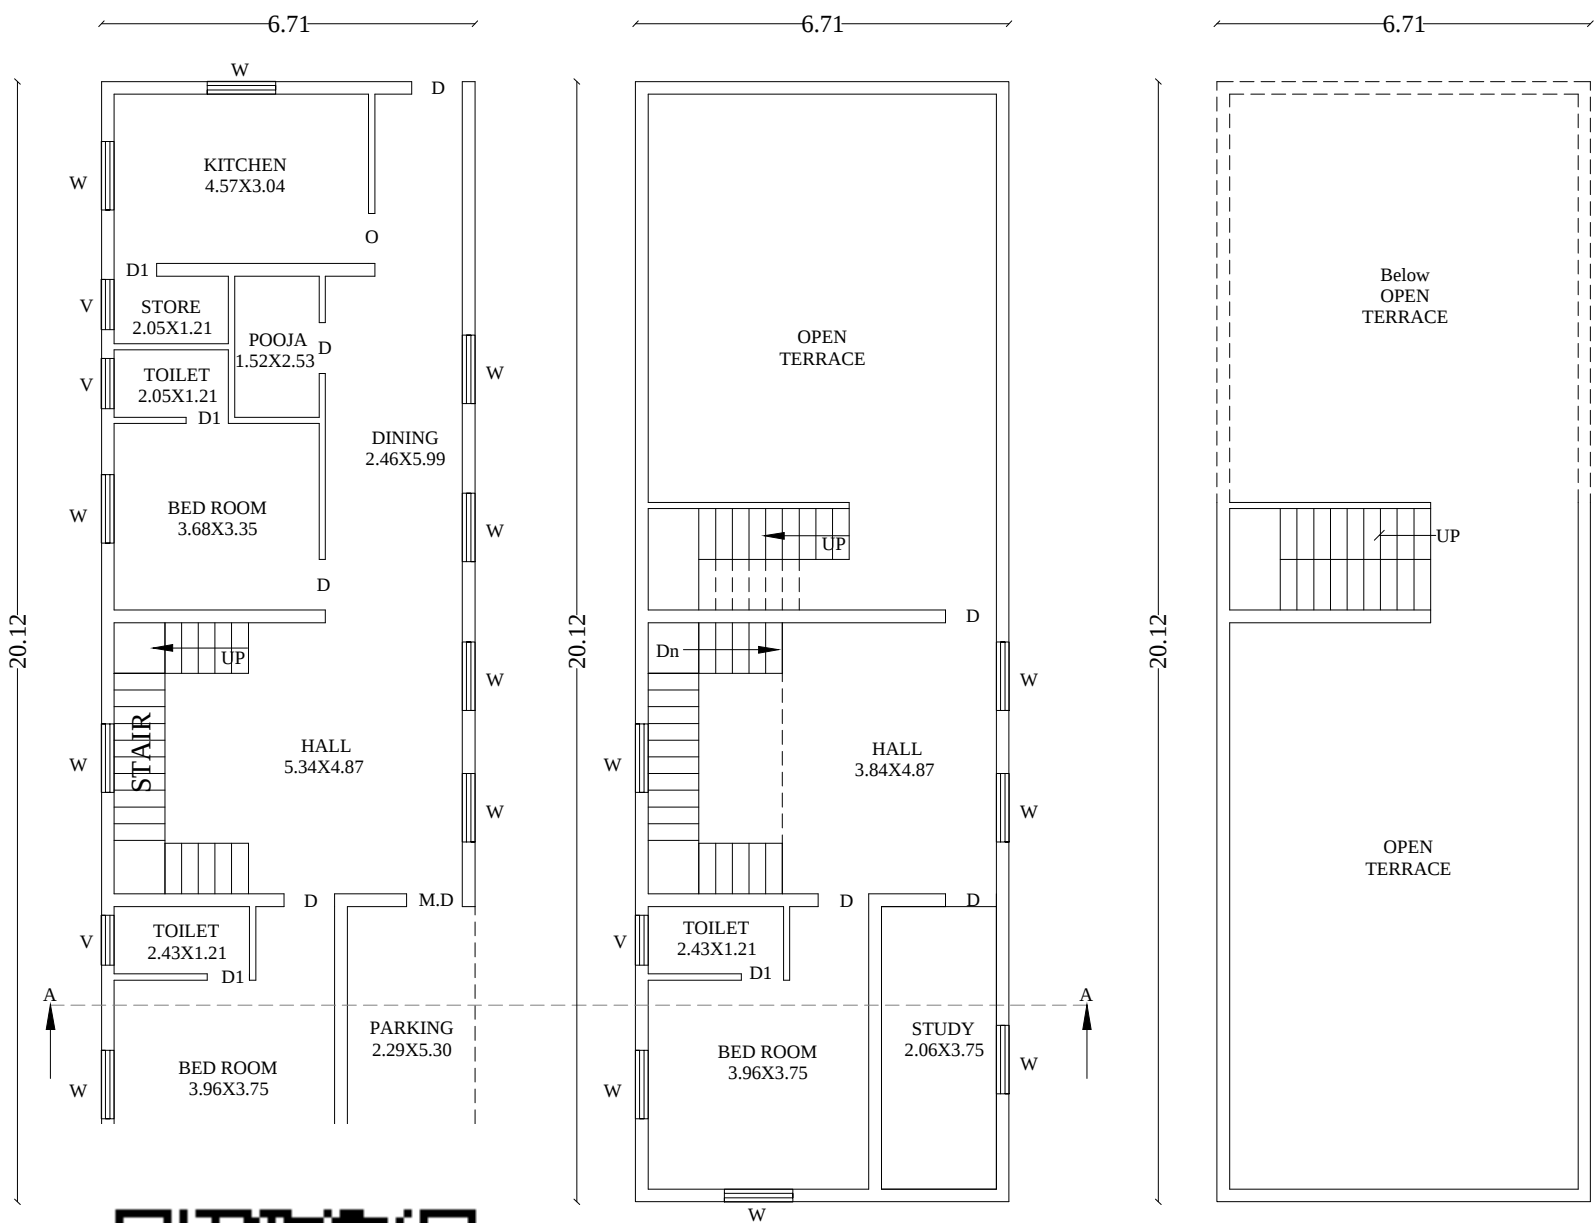


FIRST FLOOR

TERRACE FLOOR

Survey No: 497/11A2

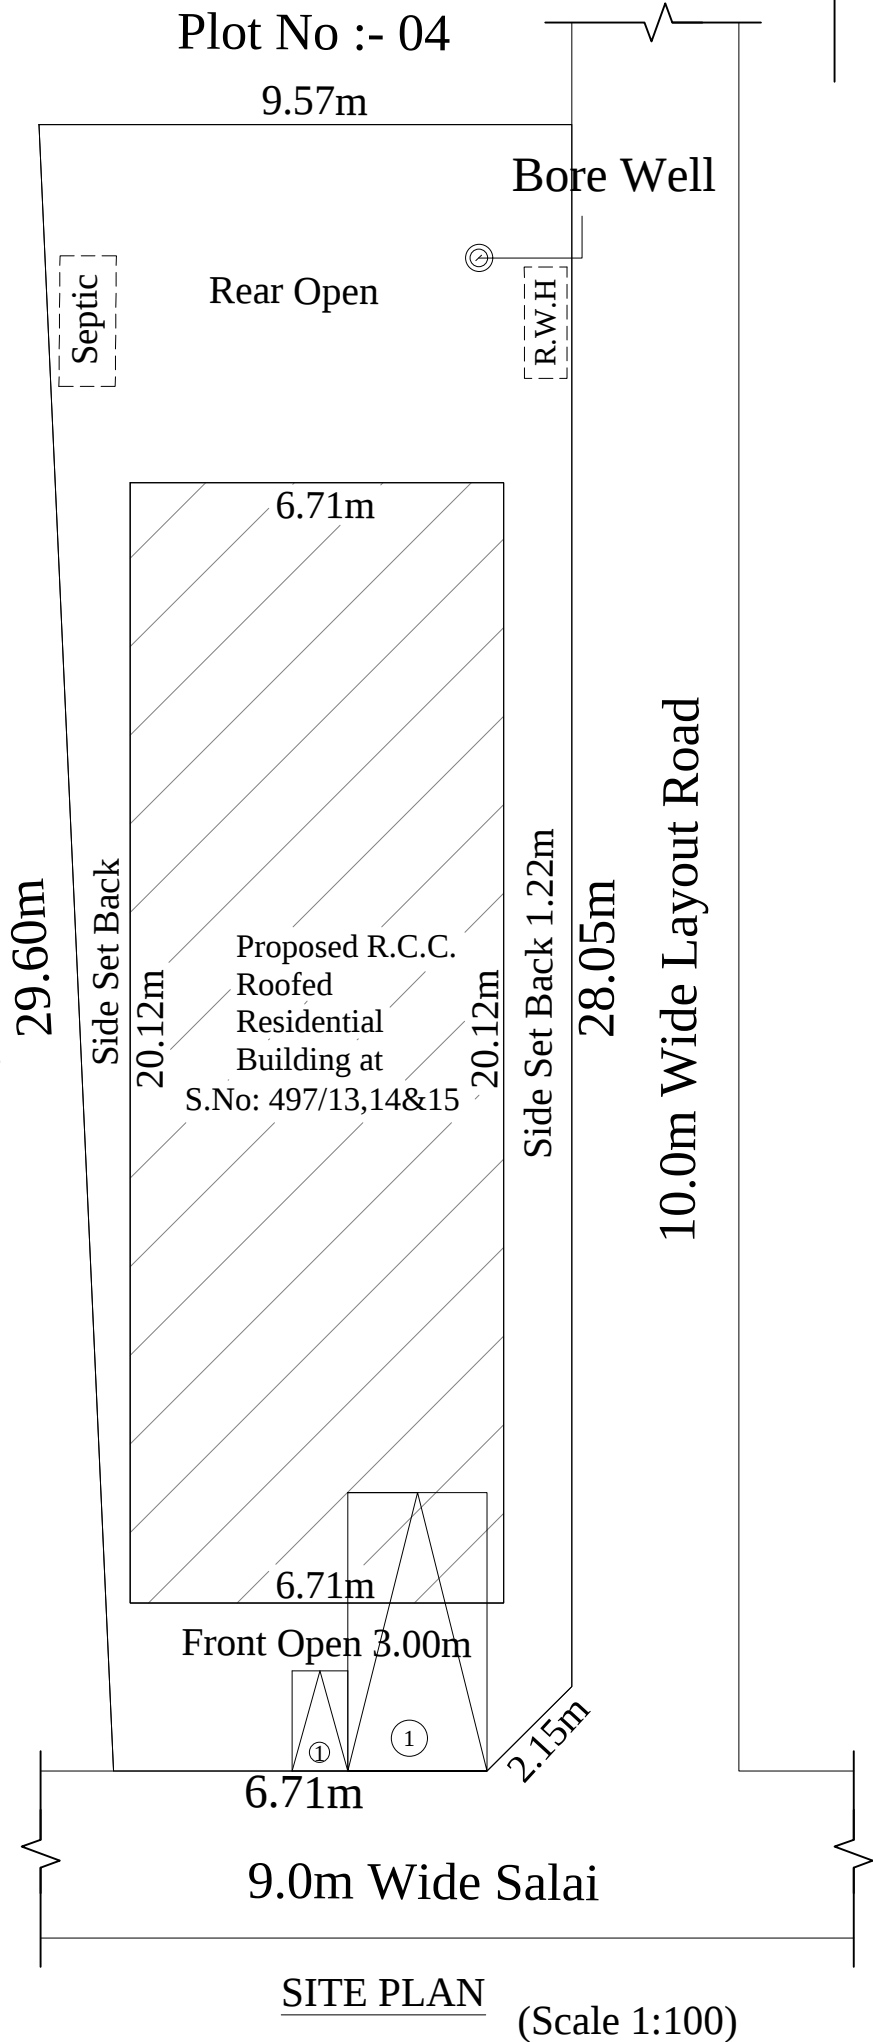

SITE PLAN (Scale 1:100)

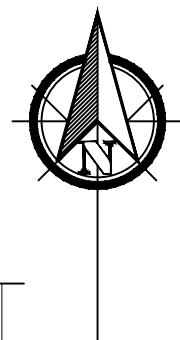

THE PLAN SHOWING THE PROPOSED CONSTRUCTION OF R.C.C.ROOFED RESIDENTIAL BUILDING AT PLOT NO:1, 02 & 03 , SURVEY NO: 497/13 , 14 & 15 , 9.0m WIDE LAYOUT ROAD, JAYAM NAGAR , DTCP NO: 77/2024 , VAIYAVOOR VILLAGE , KANCHIPURAM TALUK & KANCHIPURAM DISTRICT.

SITE AREA STATEMENT :

| Survey No              | As Per Patta Sq.m | As Per Document Sq.m |
|------------------------|-------------------|----------------------|
| S.No: 497/13 & 14 & 15 | 263.00            | 263.80               |
| Total Site Area        | 263.00            | 263.80               |

BUILDING AREA STATEMENT :

| Description       | F.S.I Area Sq.m | Non-F.S.I Area Sq.m | Build Up Area Sq.m |
|-------------------|-----------------|---------------------|--------------------|
| Ground Floor Area | 134.94          | -----               | 134.94             |
| First Floor Area  | 84.25           | -----               | 84.25              |
| Head Room Area    | -----           | 08.29               | 08.29              |
| Total Area        | 219.19          | 08.29               | 227.48             |
| PARKING           | REQUIRED        | PROVIDED            |                    |
| CAR               | 01              | 01                  |                    |
| TWO WHEELER       | 01              | 01                  |                    |

NOTE

|                   |                          |
|-------------------|--------------------------|
| Site Boundary     | <input type="checkbox"/> |
| Proposed Building | <input type="checkbox"/> |
| Approach Road     | <input type="checkbox"/> |

All dimensions are in meter

OWNER'S SIGN:

M. Manikandan  
B. Manikandan

ENGINEER SIGN:

Er. A. PRABHAKARAN, B.E.(Civil)  
Registered Engineer No:RE / Gr - II / 2021 / 12 / 023  
Reg Construction Eng No.RCE / 2023 / 09/007  
SRI SIVAM FOUNDATION,  
43/G9, Alladi Pillayar Kovil Street, KPM - 1.  
Cell: 9629362167, 6383435069.