




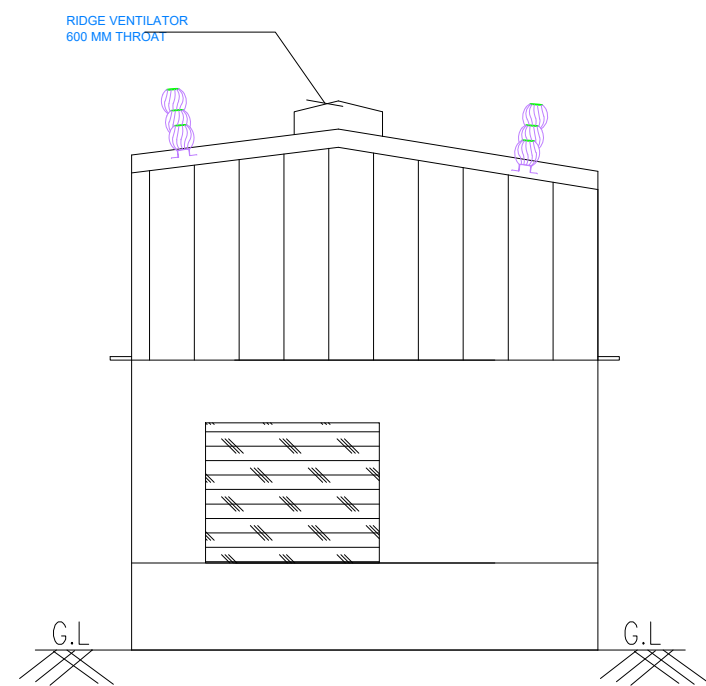


FRONT ELEVATION

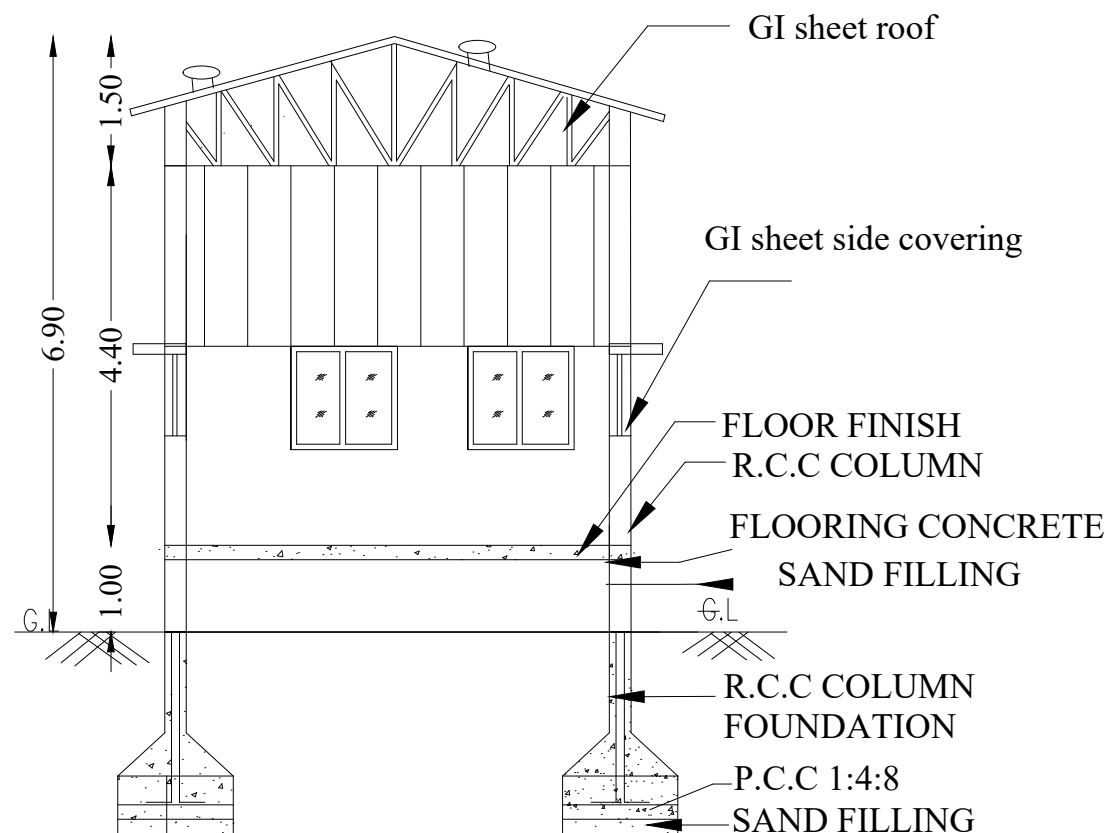



SECTION ON A-A

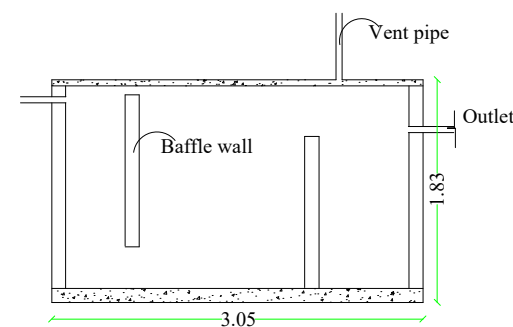


SEPTIC TANK DETAILS
Size: 3.05 x 1.83 SCALE 1:100

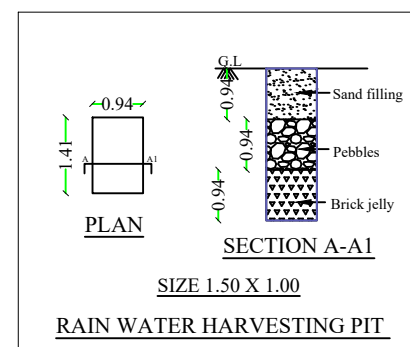


RAIN WATER HARVESTING PIT

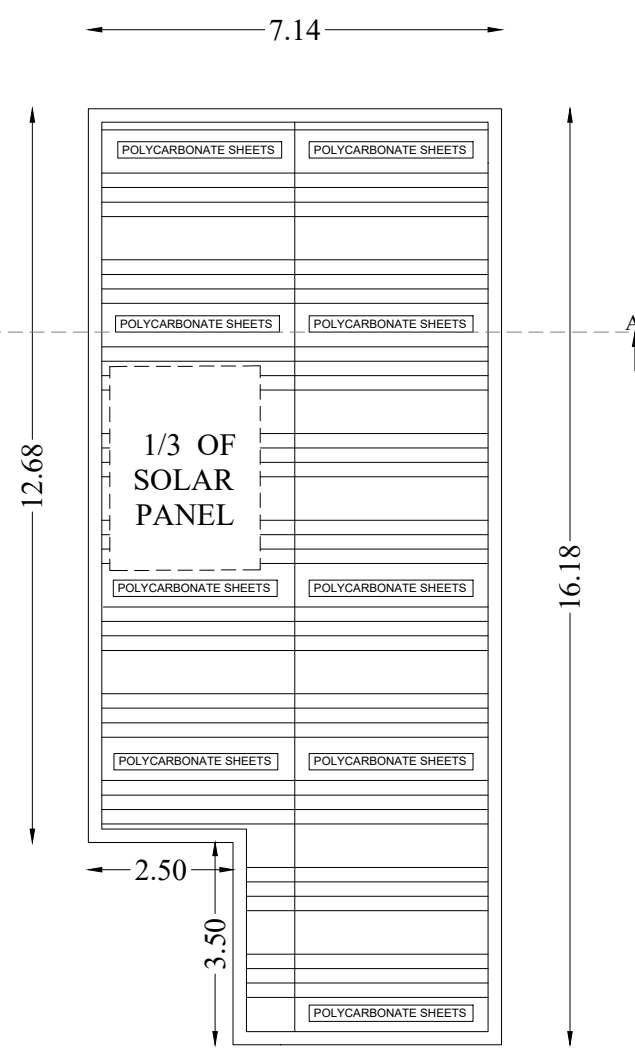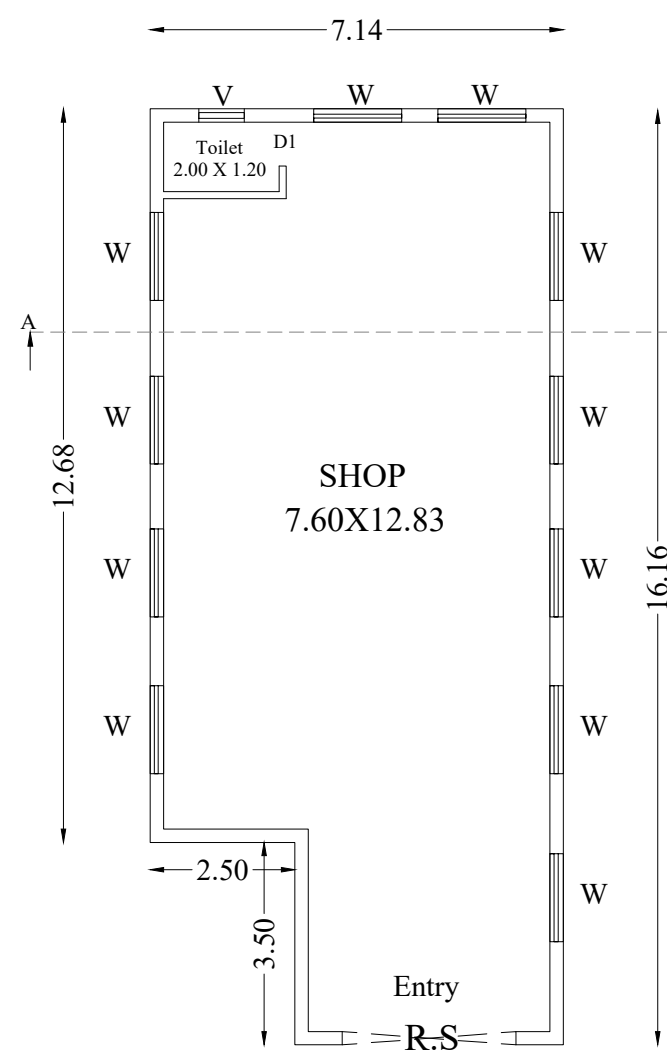


TERRACE FLOOR

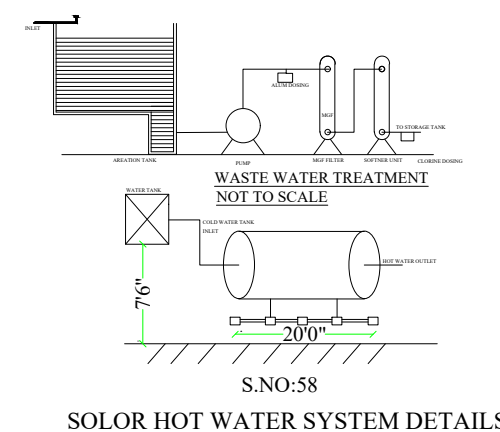

SOLOR HOT WATER SYSTEM DETAILS

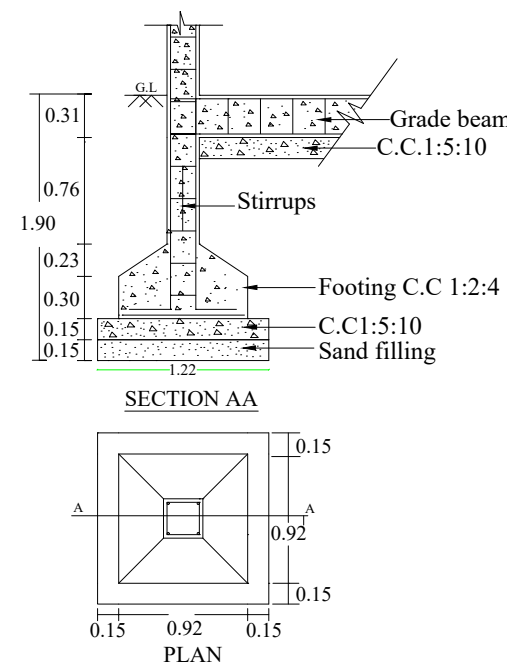

FOUNDATION DETAILS

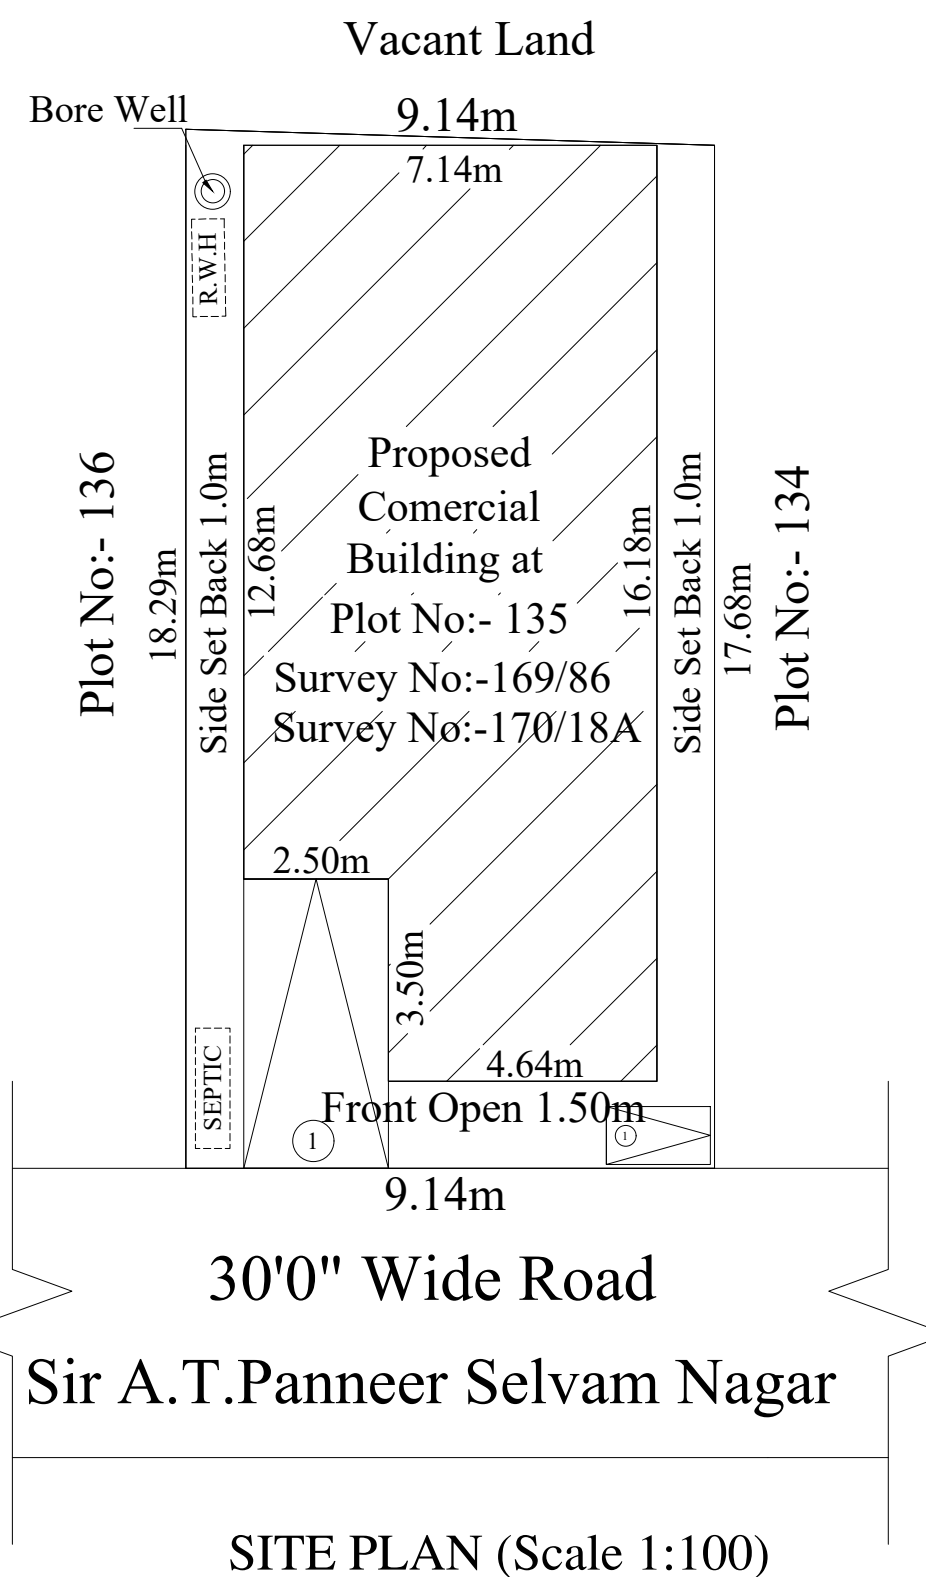

SITE PLAN (Scale 1:100)

THE PLAN SHOWING THE PROPOSED
CONSTRUCTION OF COMERICAL BUILDING AT
PLOT NO: 135,SURVEYNO:169/86, 170/18A,
30'0" WIDE ROAD ,
C.S.A.R./D.T.P.M.86-132/L.P.107 , SIR A.T.PANNEER
SELVAM NAGAR , KADUVANCHERRY VILLAGE ,
SRIPERUMBUDUR TALUK , KANCHIPURAM DIST.

REFERENCE	
R.S. - Rolling Shutter	3.00 X 2.44
D - Door	0.90 X 2.10
D1 - Door 1	0.76 X 2.10
W - Window	1.83 X 1.52
V - Ventilator	0.90 X 0.76

SITE AREA STATEMENT				SQ.M	
Total Site Area(As Per Patta)				149.00	
Total Site Area(As Per Document)				164.45	
S.No	DESCRIPTION	FSI Area Sq.m	Non FSI Area Sq.m	Build Area Sq.m	
01.	Ground Floor Area	106.78	-	106.78	
	Total Area	106.78	-	106.78	

PARKING NAME	REQUIRED	PROVIDED
CAR	01	01
TWO WHEELER	01	01

SCALE 1:100

ALL DIMENSIONS ARE METER

OWNER SIGN:

சுபாஷ் கிருஷ்ணன்

REGISTERED ENGINEER SIGN:

Er. A. PRABHAKARAN, B.E.(Civil)
Registered Engineer No: RE / Gr - II / 2021 / 12 / 023
Reg Construction Eng No: RCE / 2023 / 09 / 007
SRI SIVAM FOUNDATION,
43/G9. Alladi Pillayar Kovil Street, KPM - 1.
Cell: 9629362167, 6383435069.