



PLAN SHOWING THE EXISTING & PROPOSED CONSTRUCTION OF A RESIDENTIAL BUILDING IN SURVEY NO-104/29B,
PATTA NO-794 AT KANNAPIRAN KOIL STREET, SENNAKUPPAM VILLAGE AND PANCHAYAT,
KUNDRATHUR PANCHAYAT UNION AND TALUK, KANCHEEPURAM DISTRICT.

SHEET-01/02

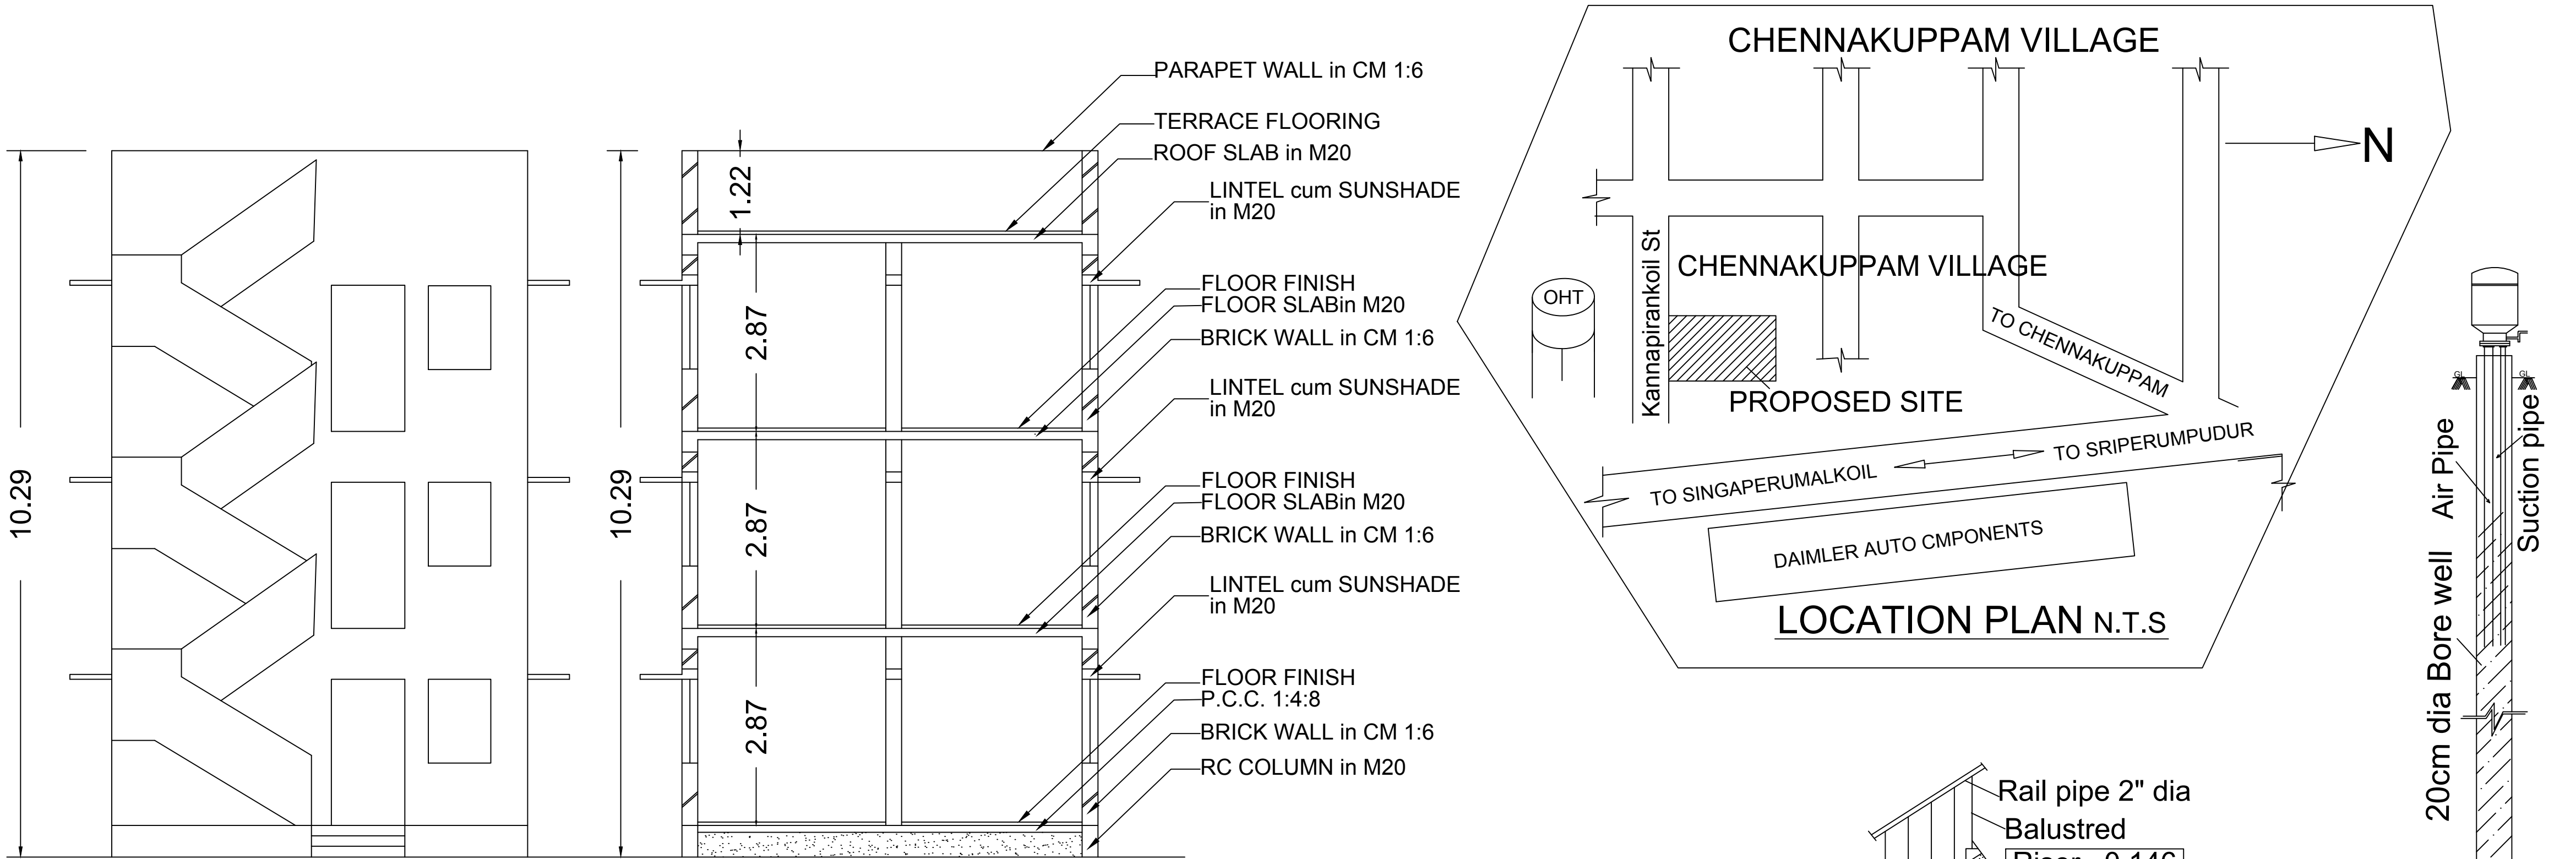


FRONT ELEVATION


SECTION AT A-A

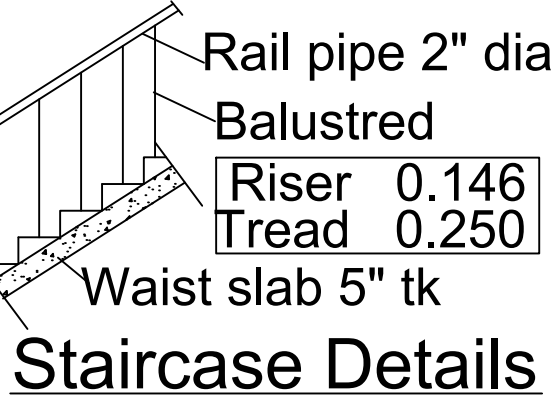


Staircase Details

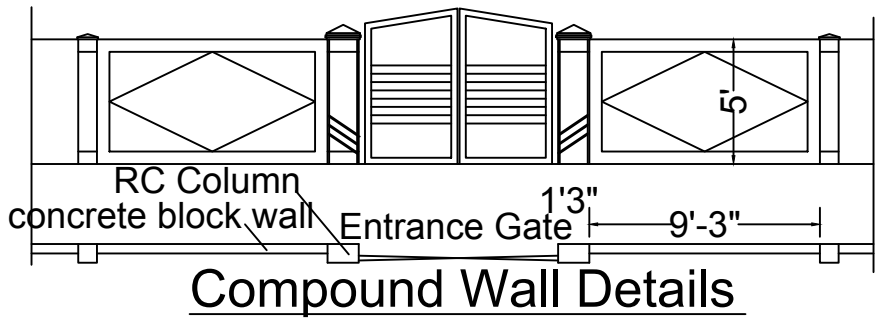


Compound Wall Details

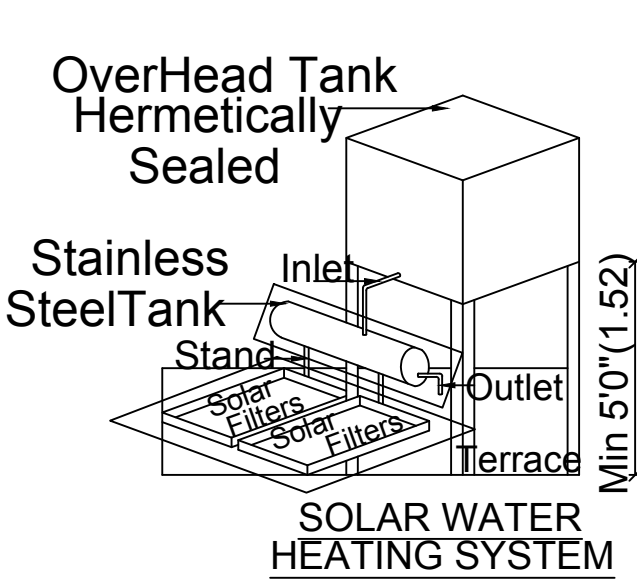


SOLAR WATER HEATING SYSTEM

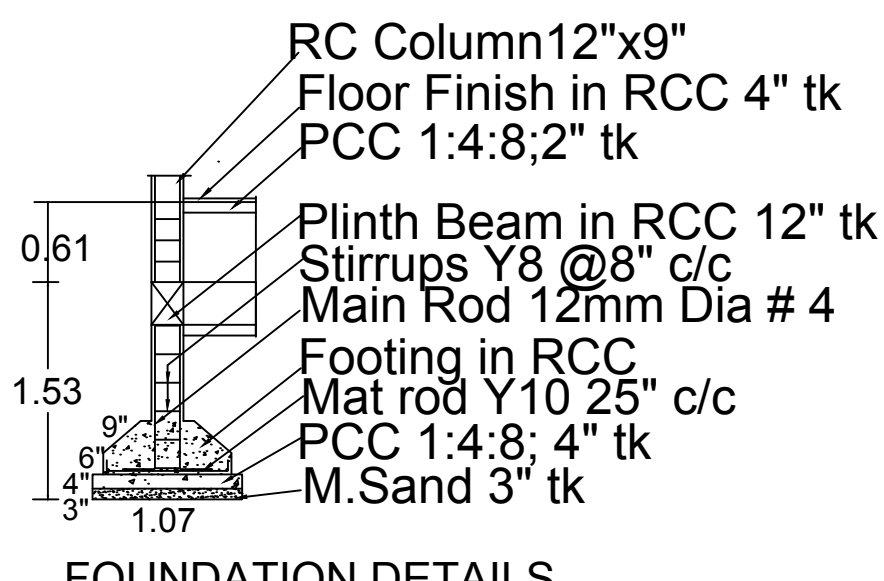

FOUNDATION DETAILS

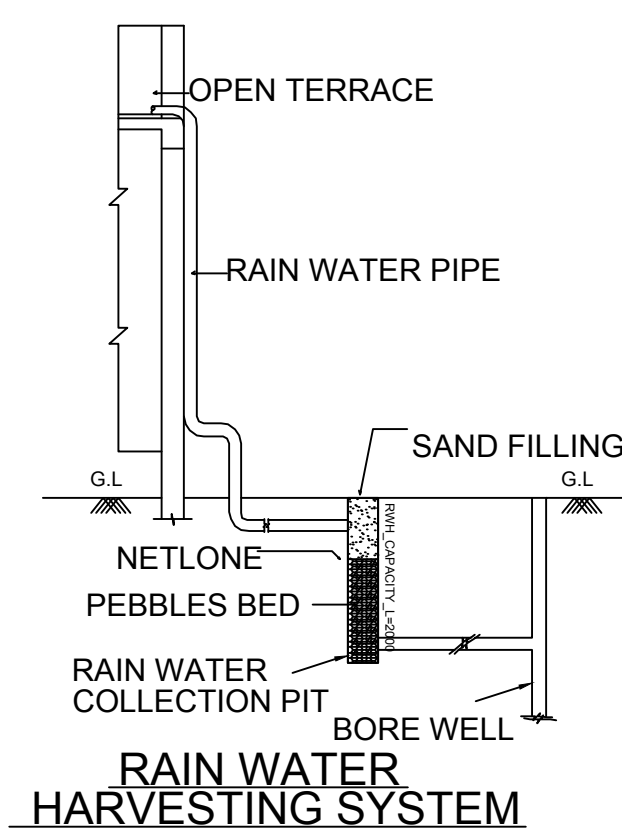

RAIN WATER HARVESTING SYSTEM

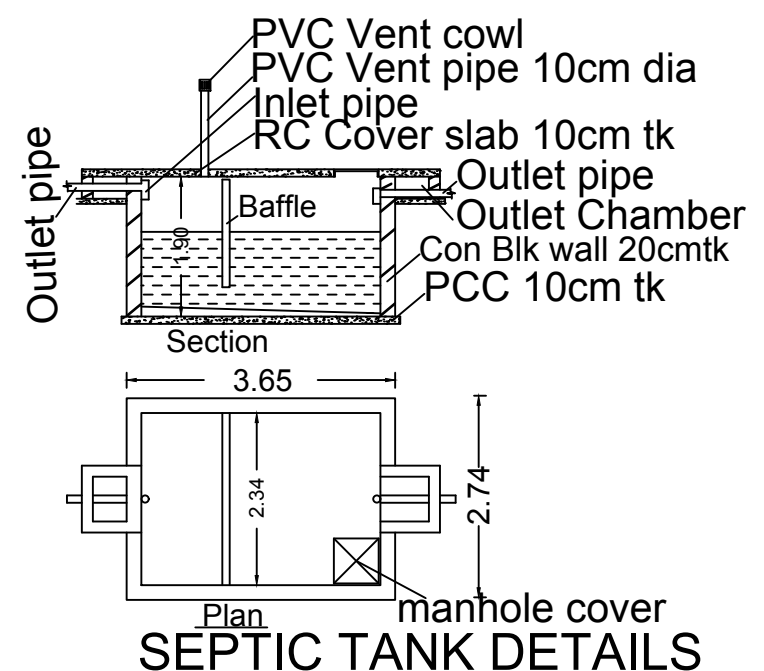

SEPTIC TANK DETAILS

All Dimensions are in "METER"

JOINARY ITEMS

Type	Description	Feet	Meter
MD	MAIN DOOR	3'6"x7'0"	1.07x2.13
D1	DOORS	3'0"x7'0"	0.91x2.13
D2	DOORS	2'6"x7'0"	0.76x2.13
W	WINDOWS	4'6"x4'0"	1.37x1.22
W1	WINDOWS	3'0"x4'0"	0.91x1.22
KW	Kitchen Windows	3'0"x3'0"	0.91x0.91
V	VENTILATORS	3'0"x2'0"	0.61x0.61

AREA CALCULATION

Description	Sq.ft	Sq.m
Site Area(as per Patta)	4034.60	375.00
Site Area(as per Doc)	4033.00	374.67
Existng Gr floor Bldg	765.09	71.08
Pro First.Floor. Bldg	765.09	71.08
Pro Second Floor Bldg	765.09	71.08
Total Built-up Area	2295.30	213.24
Vaccant	3268.91	303.92

Colour Index

PRO.SITE /PLOT BOUNDARY	
PROPOSED BUILDING	
EXISTING BUILDING	
ROAD	

SITE/PLOT COVERAGE ...18.95 %


FSI ... 0.572

APPLICANT

V. Velupillai

REGISTERED ENGINEER

ET. A. NALLAIAN, D.C.E.,
Regd Engineer
CMDA Regn No.RE/GR.III/2022/12/366
No. 30, Navalur Main Road,
Arambakkam, Padappai - 601301.
Mobile : 9715451080

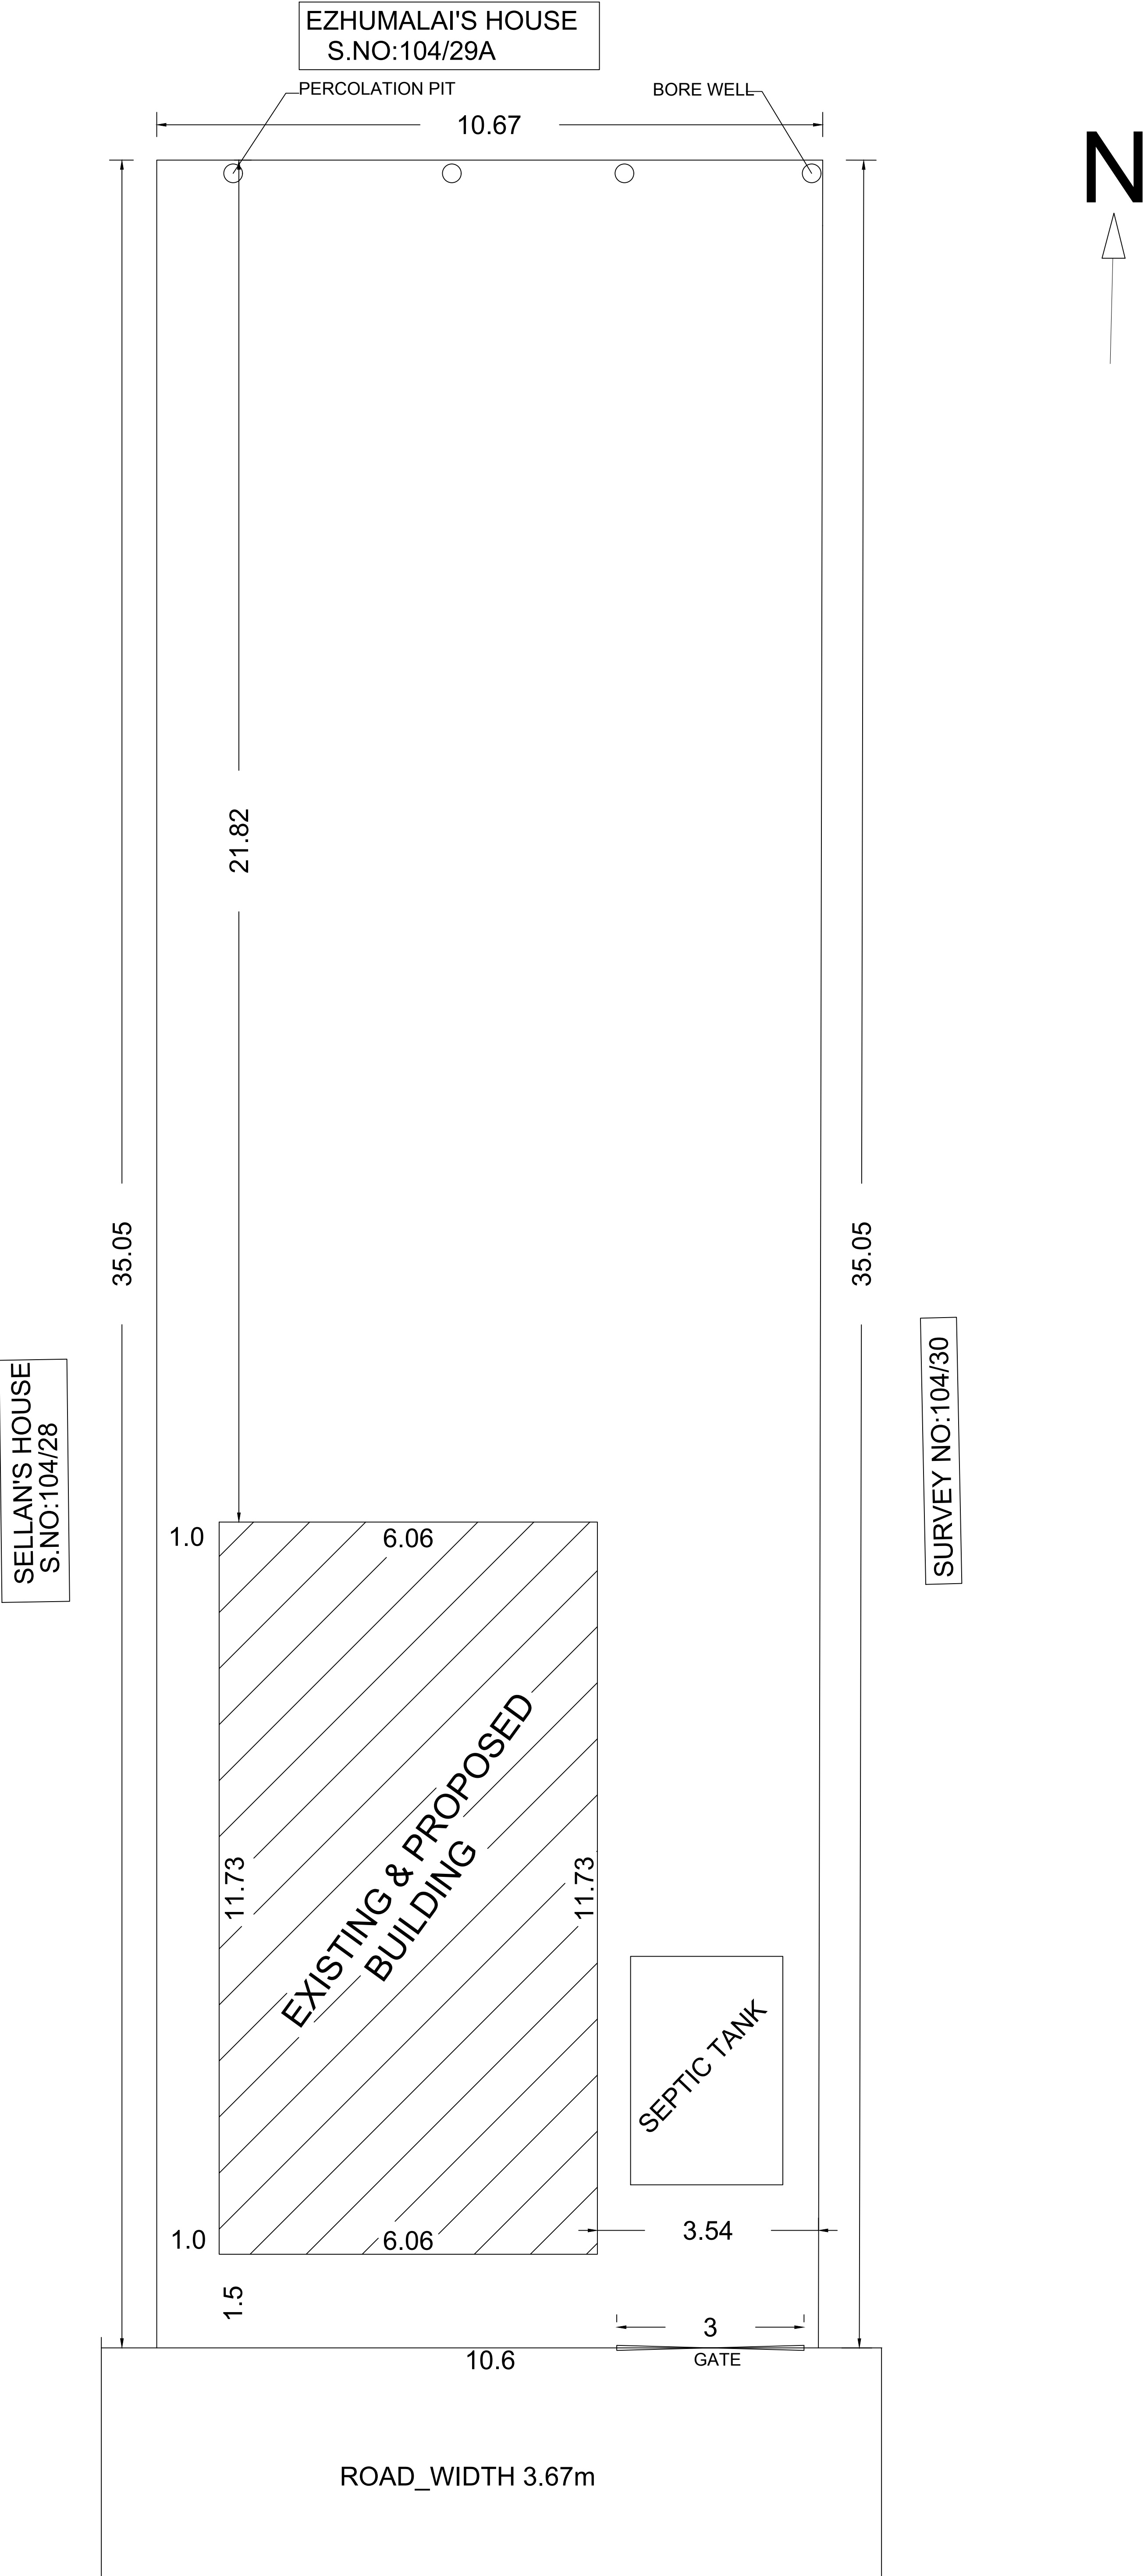

SITE PLAN Scale 1:100