




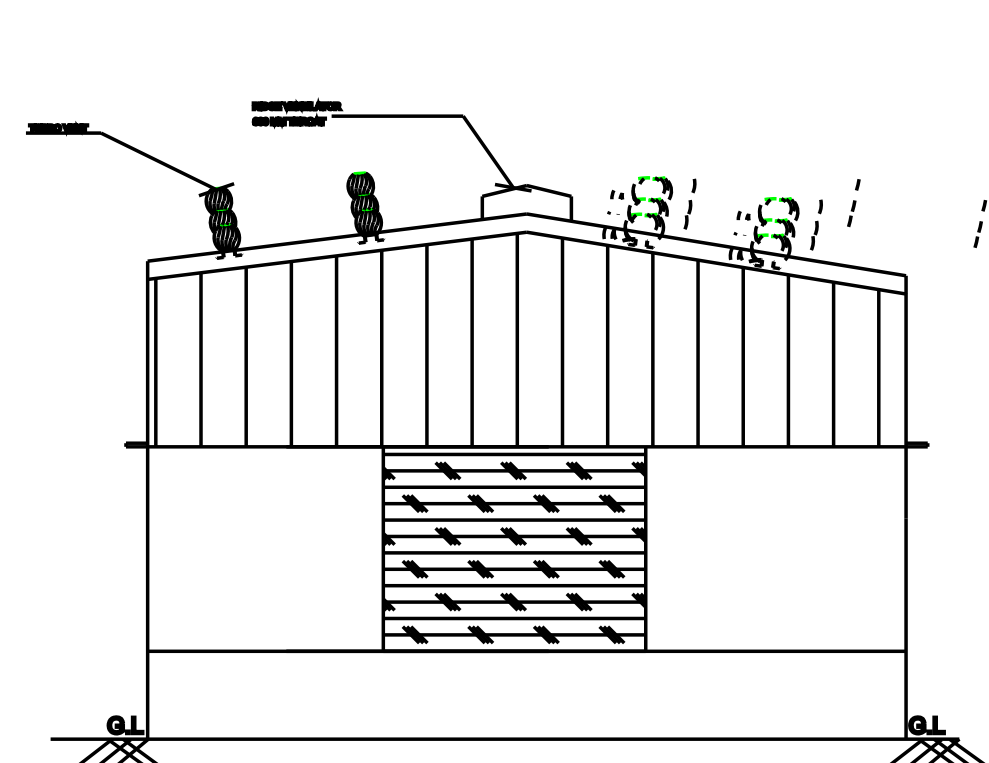




FRONT ELEVATION

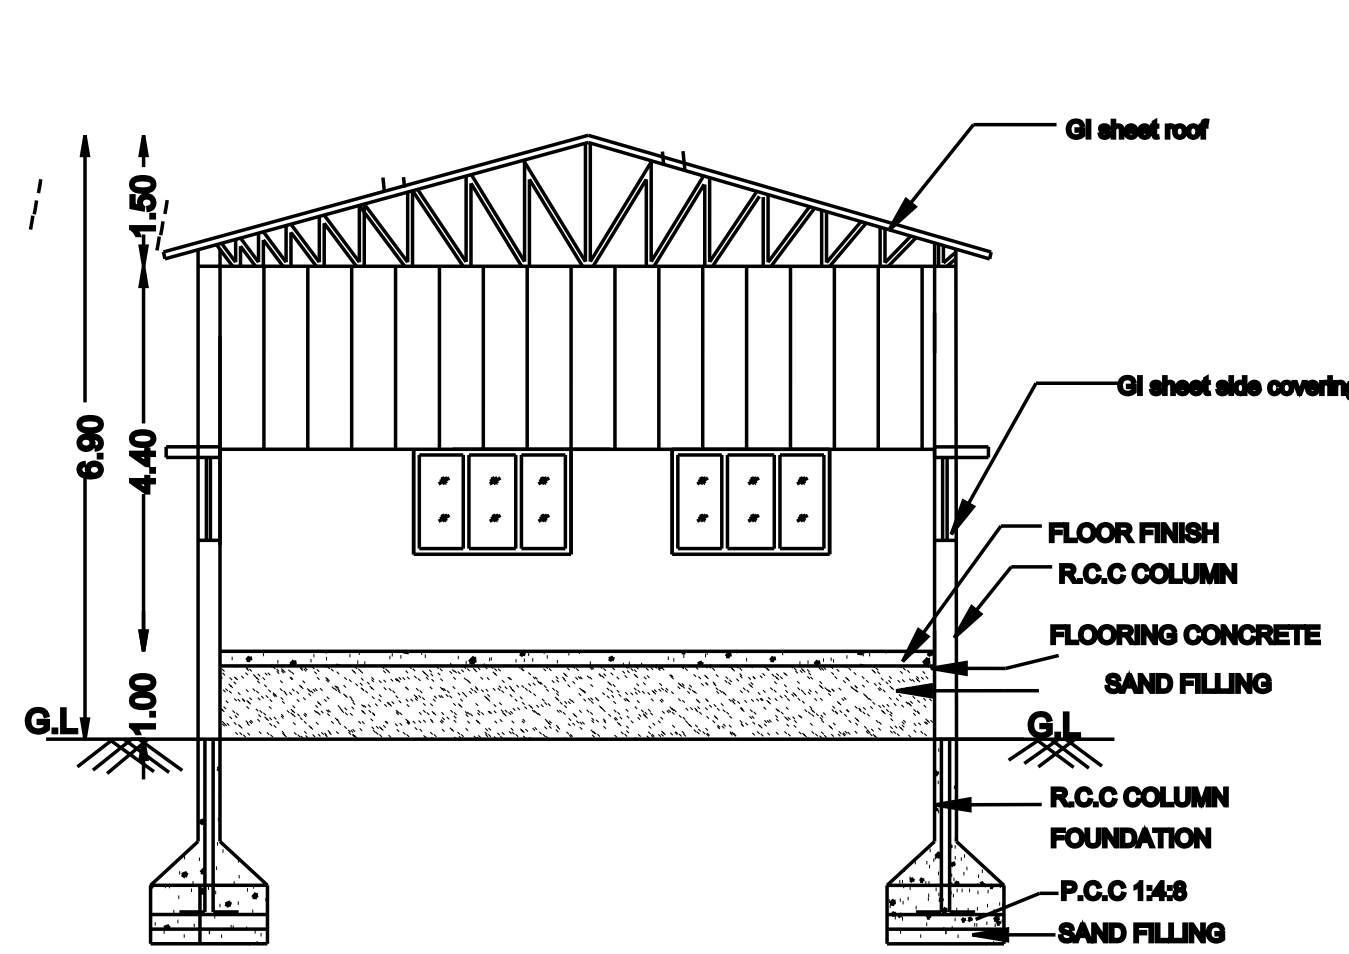


SECTION ON A-A

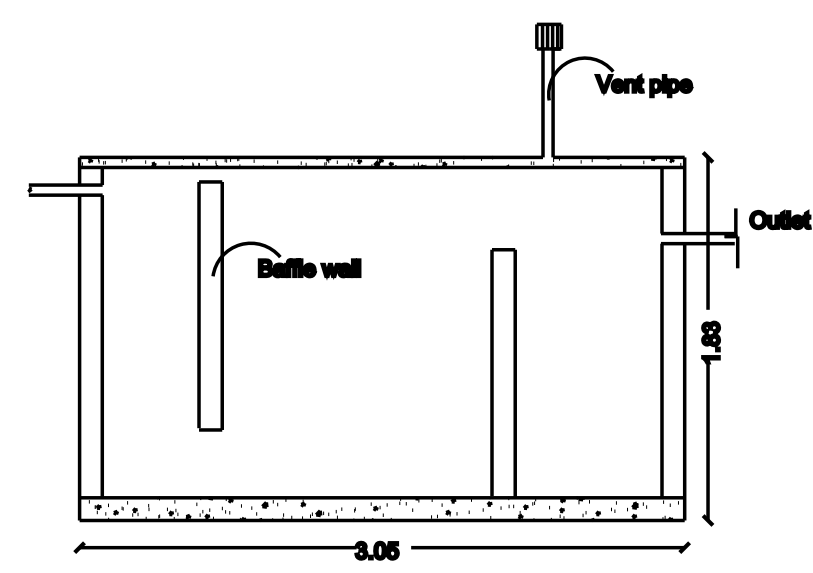


SEPTIC TANK DETAILS
Size: 3.05 x 1.83
SCALE 1:100

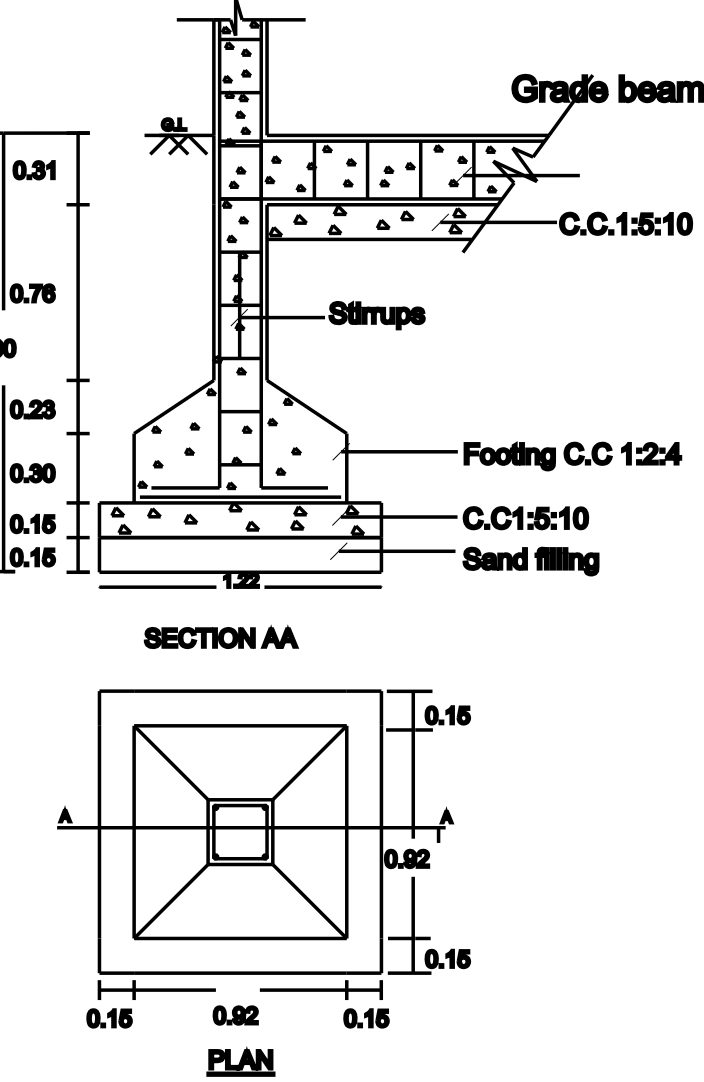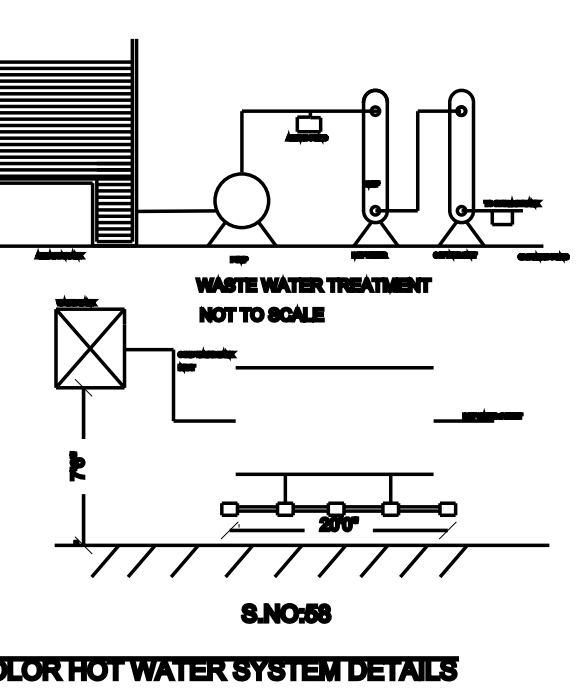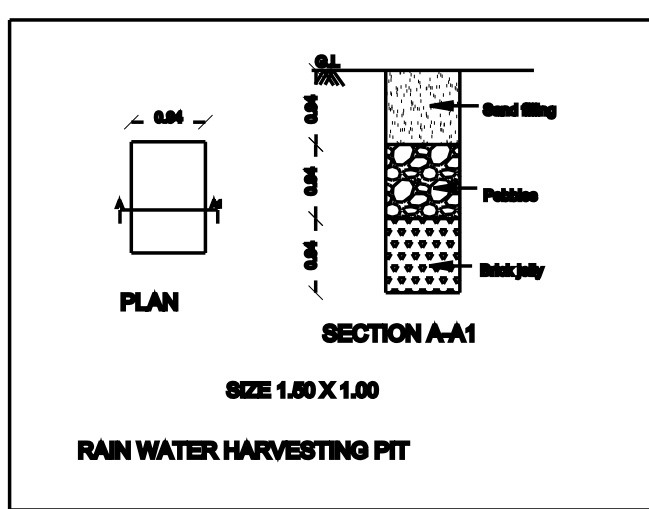


FOUNDATION DETAILS

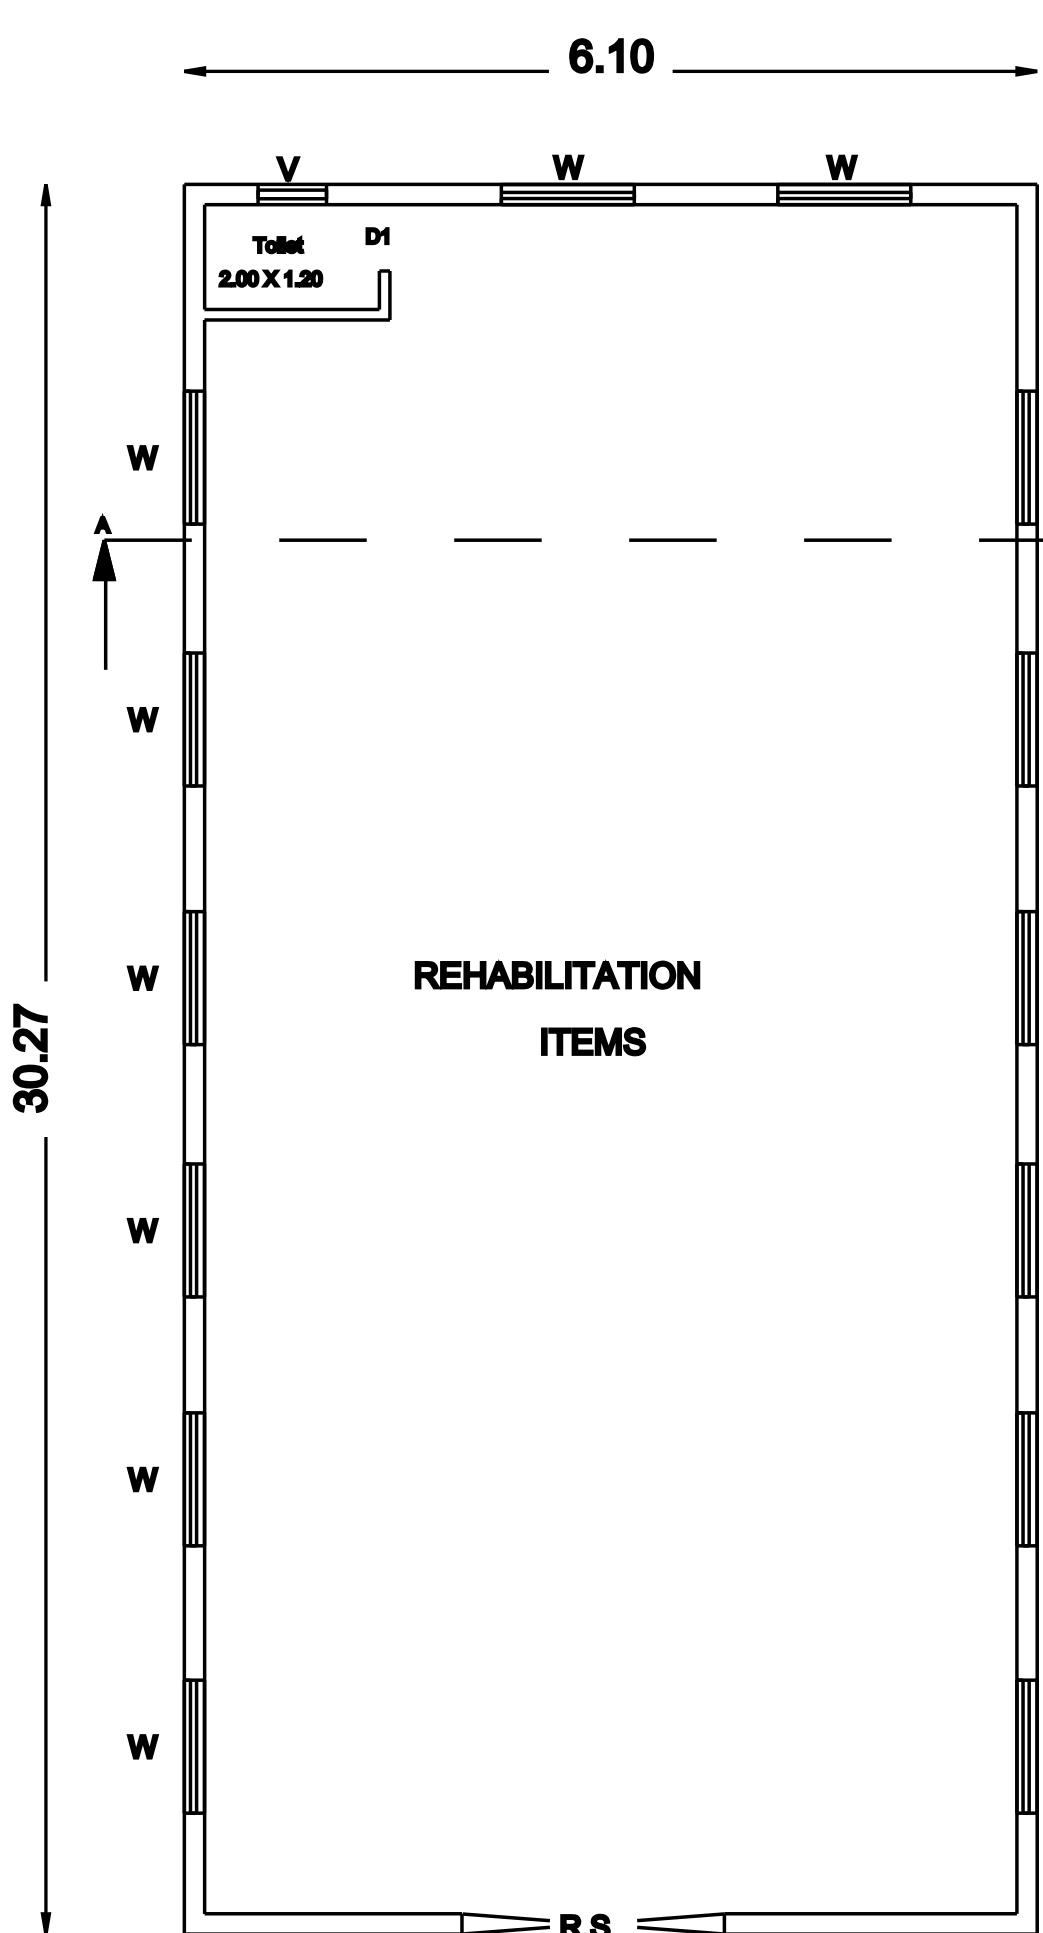

GROUND FLOOR PLAN

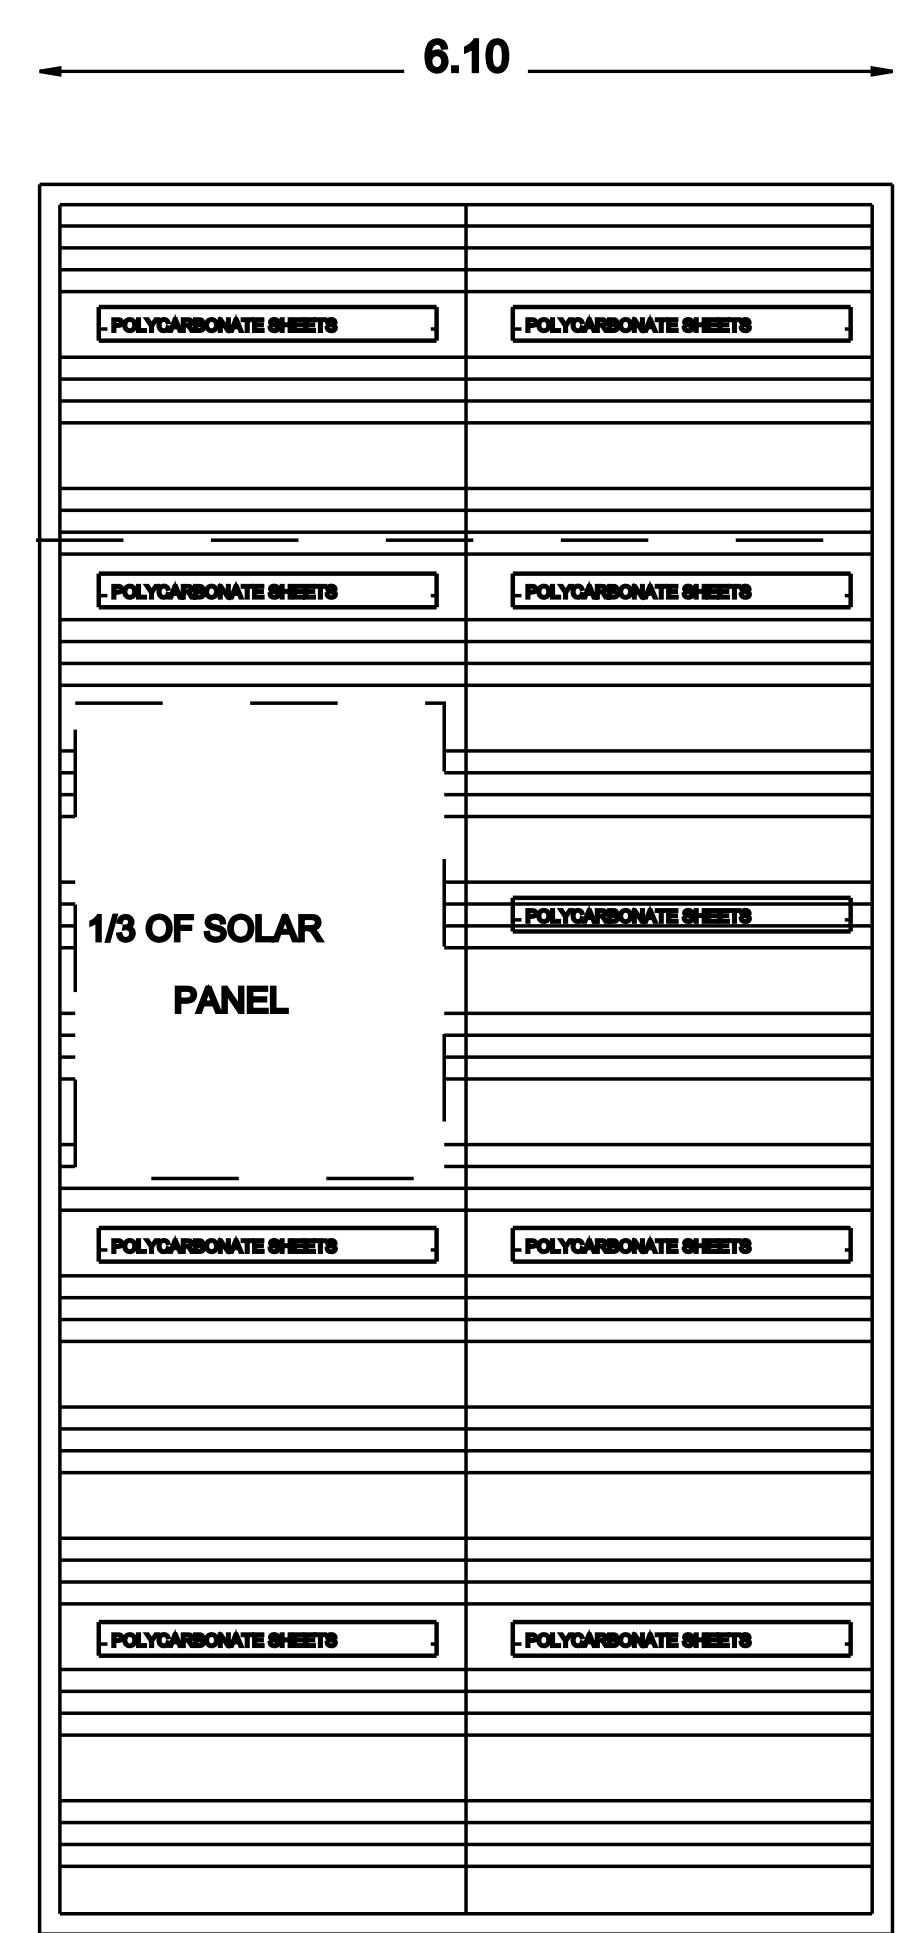


TERRACE FLOOR PLAN

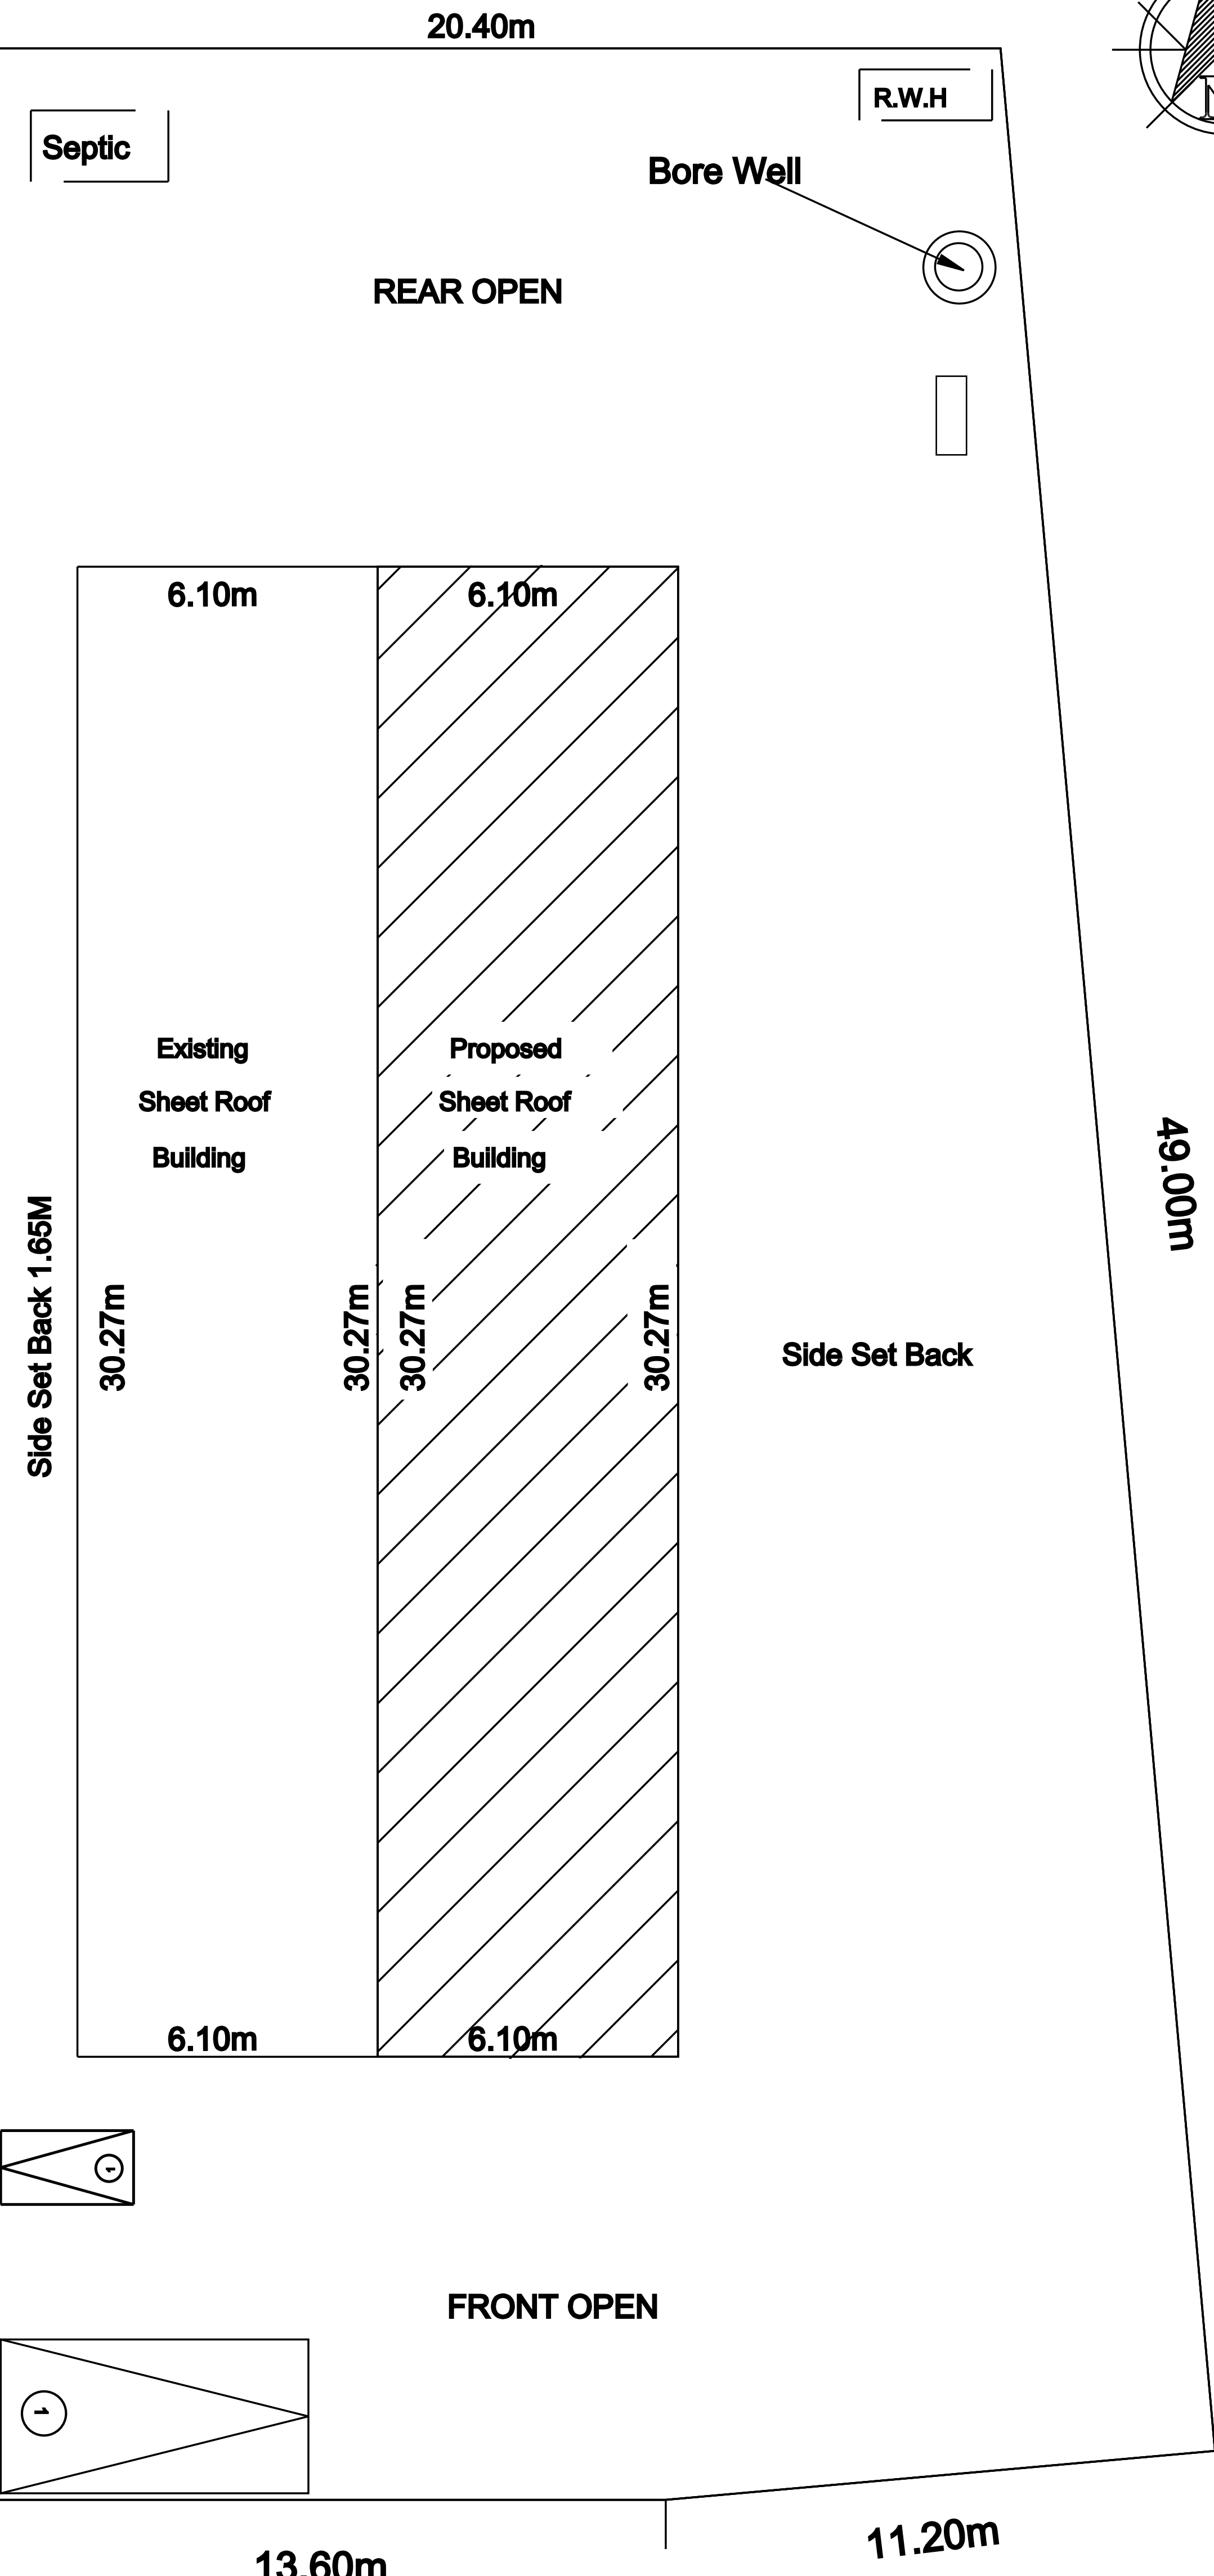

SITE PLAN

(Scale 1:100)

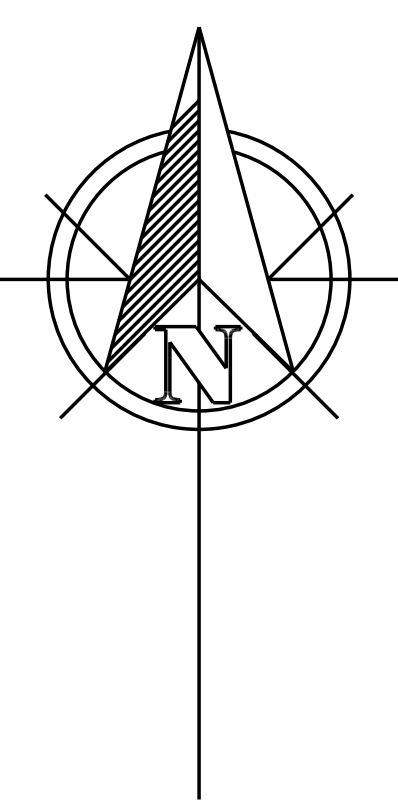

FOR OFFICE USE:

THE PLAN SHOWING THE PROPOSED
CONSTRUCTION OF GALVANISED SHEET ROOF
BUILDING AT SURVEYNO: 85/3B & 85/4B,V.No: 40 ,
KURUVIMALAI VILLAGE & PANCHAYAT ,
KANCHIPURAM TALUK & DISTRICT.

REFERENCE

- R.S. - Rolling Shutter 3.00 X 2.44
- D - Door 0.90 X 2.10
- D1 - Door 1 0.76 X 2.10
- W - Window 1.83 X 1.52
- V - Ventilator 0.90 X 0.76

SITE AREA STATEMENT

As Per Patta	30.00 Cents
As Per Document	13063.71Sq.ft (1214.10Sq.m)

S.No	DESCRIPTION	FSI Area Sq.m	Non FSI Area Sq.m	Build Area Sq.m
01.	Ground Floor Area	185.00	-	185.00
	Total Area	185.00	-	185.00

PARKING NAME	REQUIRED	PROVIDED
CAR	01	01
TWO WHEELER	01	01

SCALE 1:100

ALL DIMENSIONS ARE METER

OWNER SIGN:

REGISTERED ENGINEER SIGN:

