




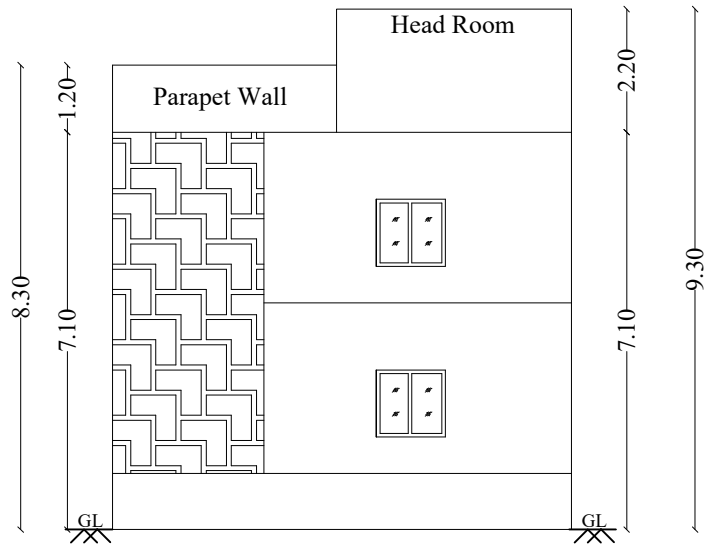


ELEVATION

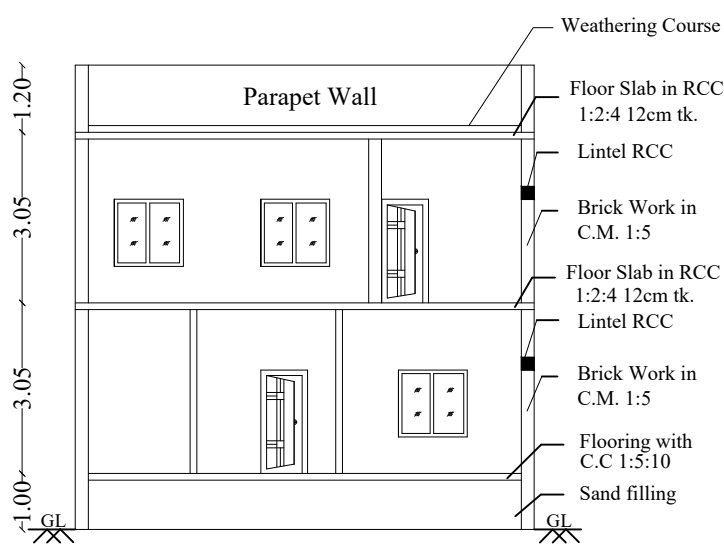


SECTION A-A

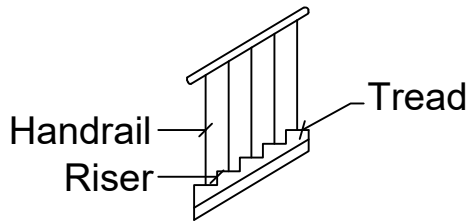


STAIRCASE DETAIL

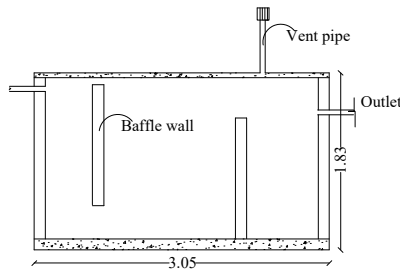


SEPTIC TANK DETAILS
Size: 3.05 x 1.83 SCALE 1:100

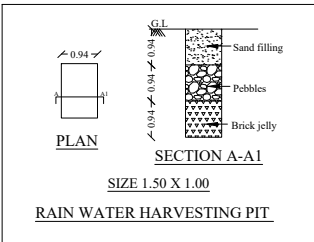


RAIN WATER HARVESTING PIT

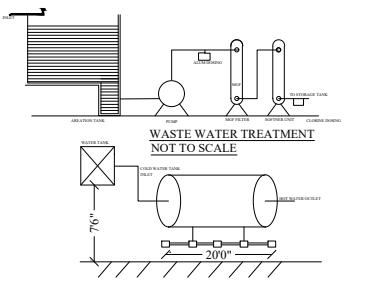


SOLAR HOT WATER SYSTEM DETAILS

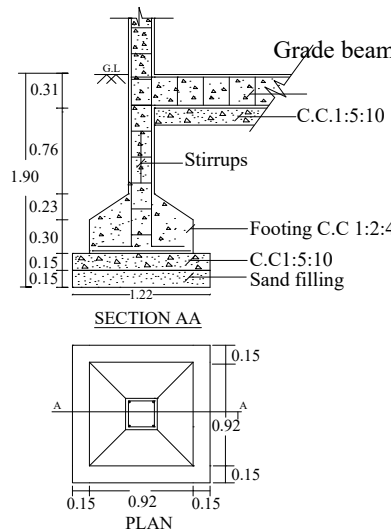


FOUNDATION DETAILS

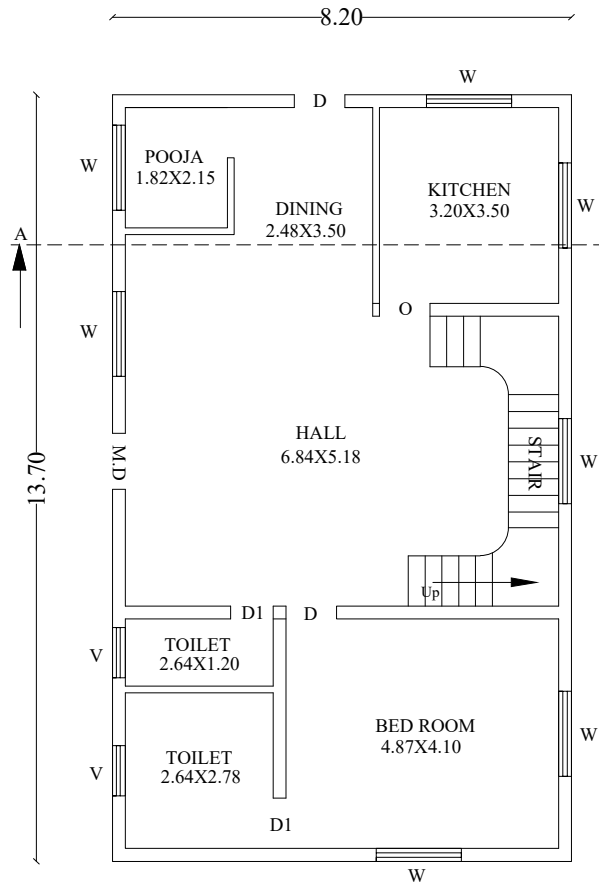


GROUND FLOOR

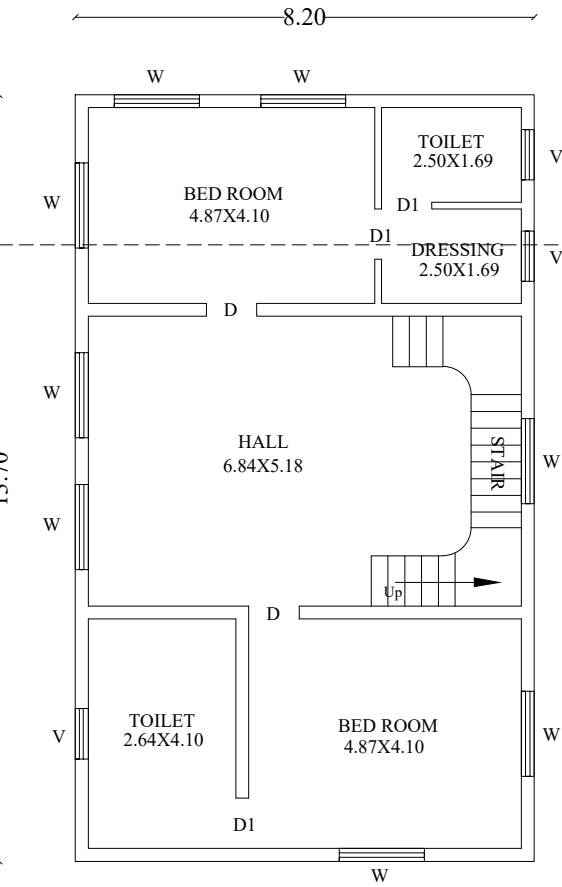

FIRST FLOOR

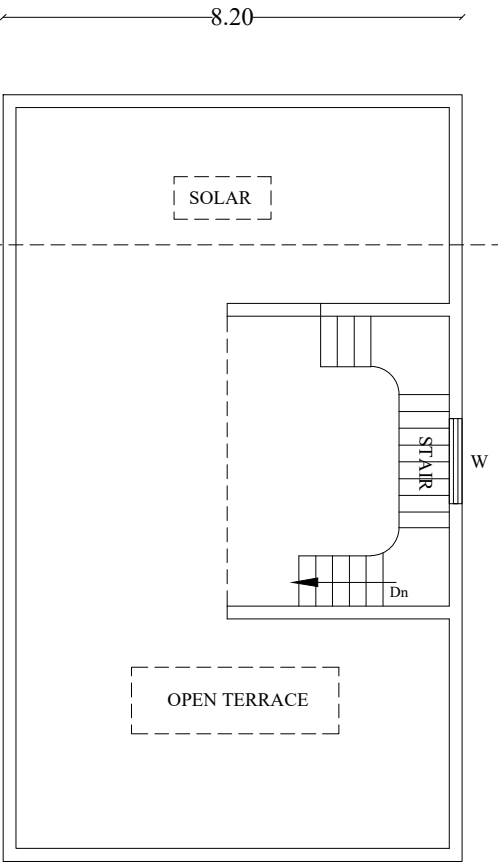

TERRACE FLOOR

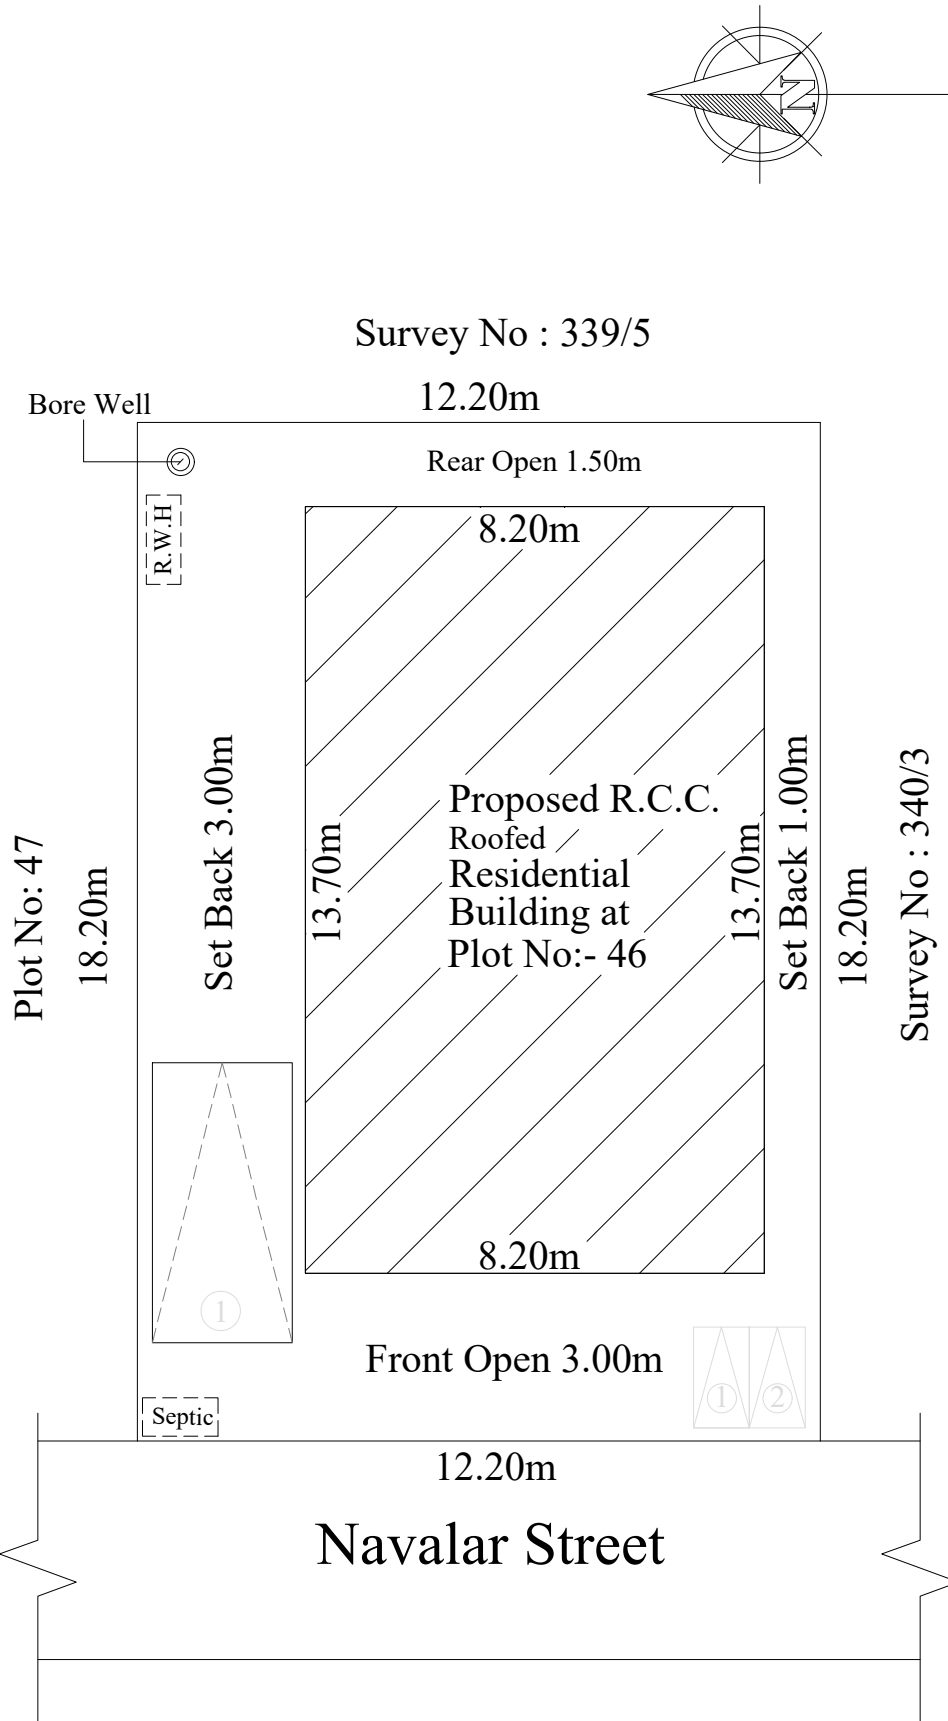

SITE PLAN (SCALE 1:100)

THE PLAN SHOWING THE PROPOSED CONSTRUCTION OF R.C.C.ROOFED RESIDENTIAL BUILDING AT PLOT NO: 48, SURVEY NO: 339/4 & 340/2 , CSAR-DTP-220-87/L.P.164 , NAVALAR STREET , ANNAI INDRA NAGAR , KONERIKUPPAM VILLAGE, KANCHIPURAM TALUK & DISTRICT .

SITE AREA STATEMENT :

Survey No	As Per Patta Sq.m	As Per Document Sq.m
S.No: 339/4 & 340/2	221.00	223.04
Total Site Area	221.00	223.04

BUILDING AREA STATEMENT :

Description	F.S.I Area Sq.m	Non-F.S.I Area Sq.m	Build Up Area Sq.m
Ground Floor Area	112.34	-----	112.34
First Floor Area	112.34	-----	112.34
Staircase Head Room Area	-----	23.69	23.69
Total Area	224.68	23.69	248.37
PARKING	REQUIRED	PROVIDED	
CAR	01	01	
TWO WHEELER	02	02	

NOTE

Site Boundary	☐
Proposed Building	☐
Approach Road	☐

All dimensions are in meter

OWNER'S SIGN:

K. I. Balis

ENGINEER SIGN:

A. Prabhakaran
Er. A. PRABHAKARAN, B.E.(Civil)
Registered Engineer No: RE / Gr - II / 2021 / 12 / 023
Reg Construction Eng No: RCE / 2023 / 09 / 007
SRI SIVAM FOUNDATION,
43/G9. Alladi Pillayar Kovil Street, KPM - 1.
Cell: 9629362167, 6383435069.

