




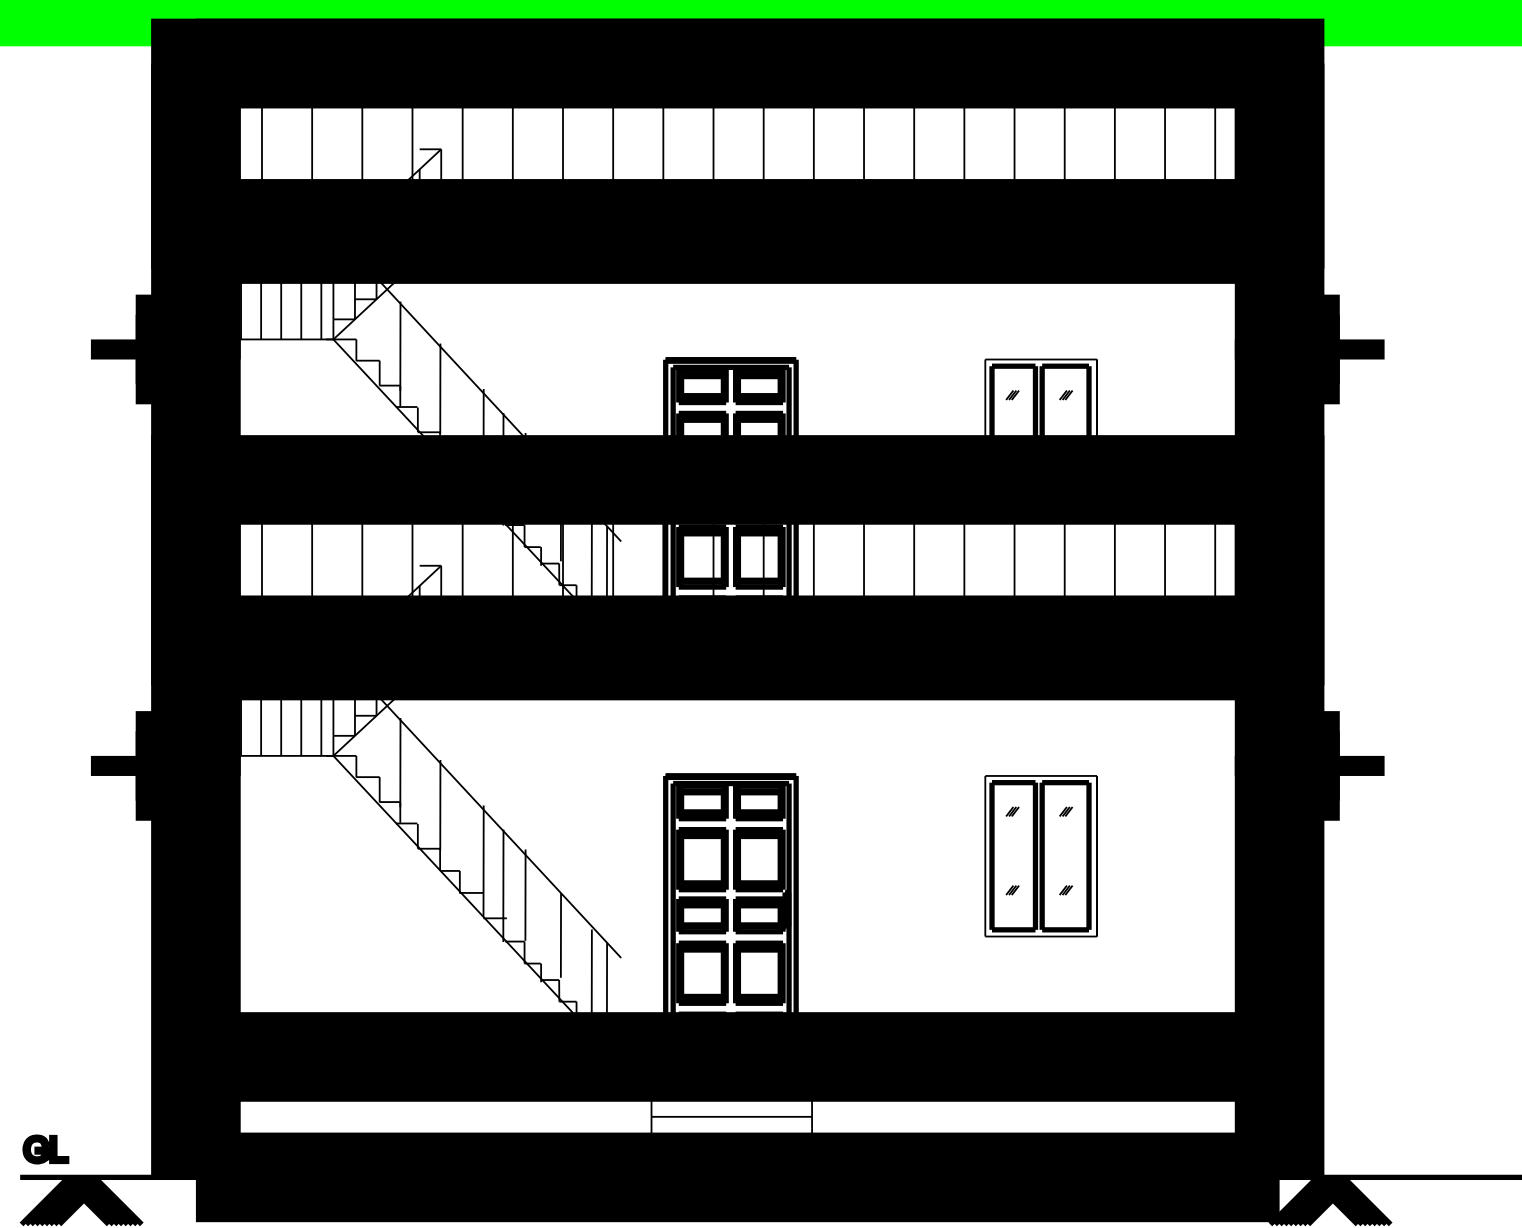

ELEVATION

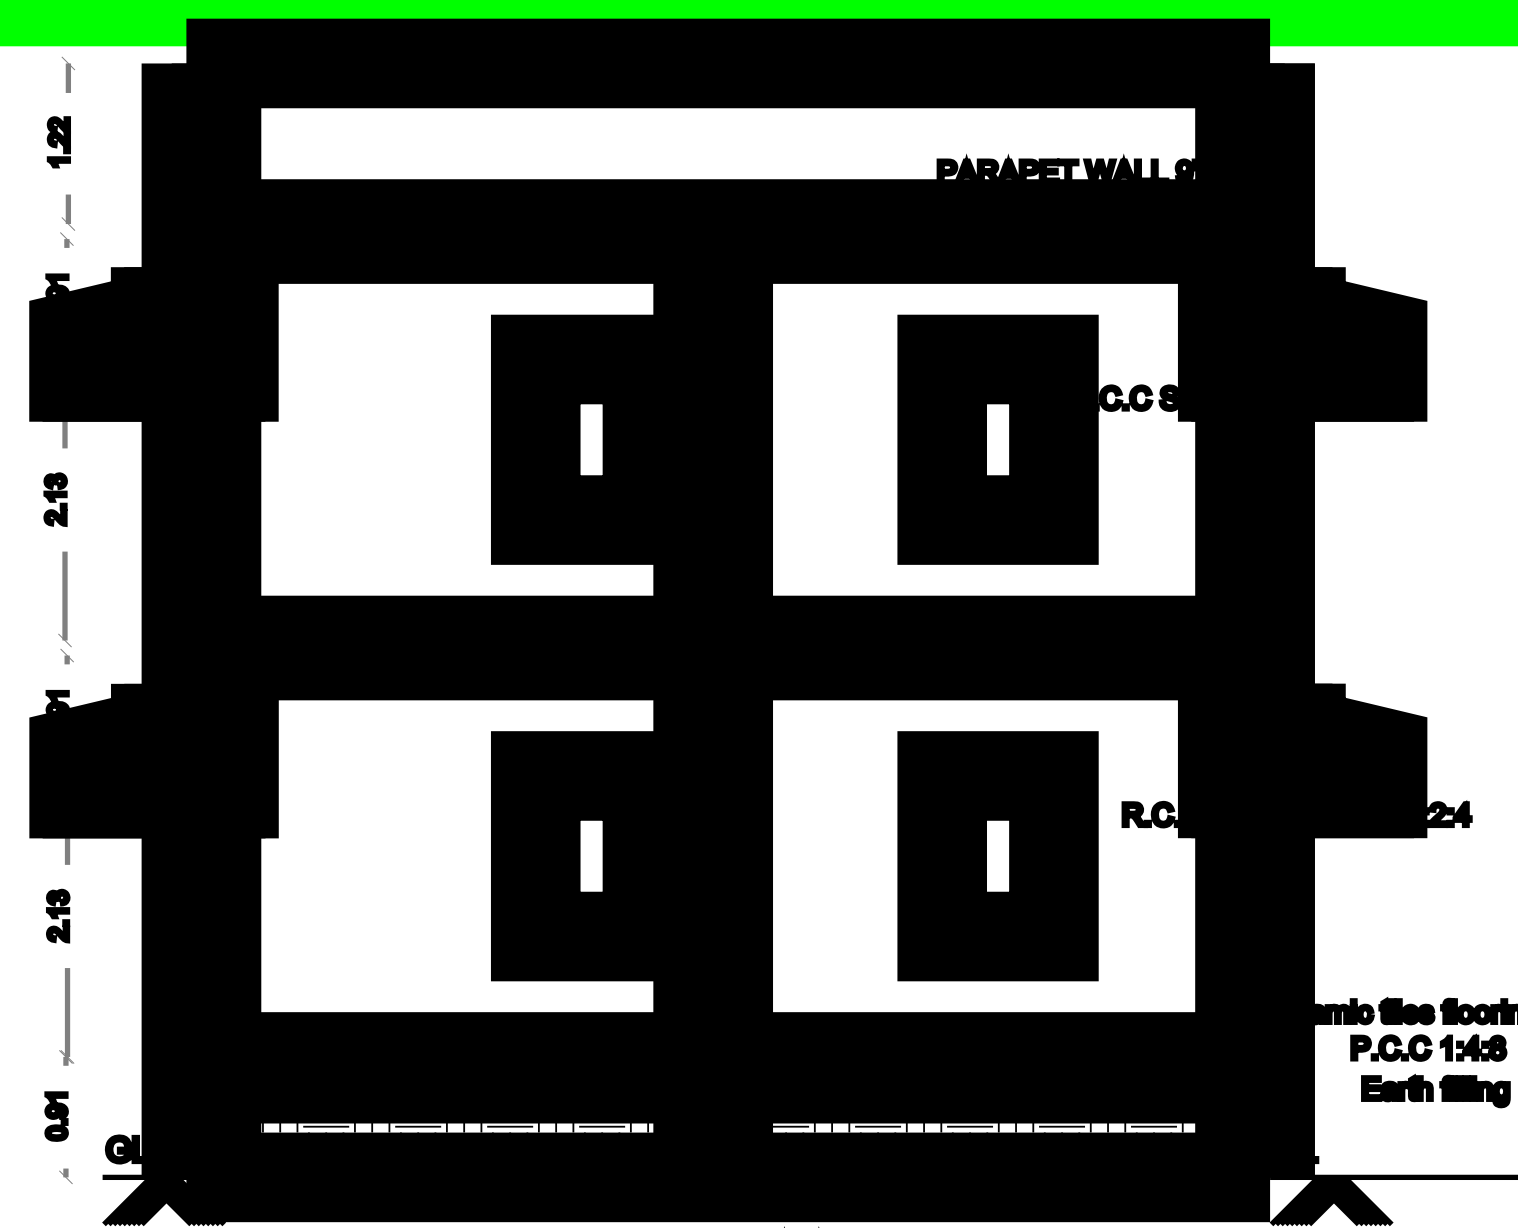


SECTION A-A'

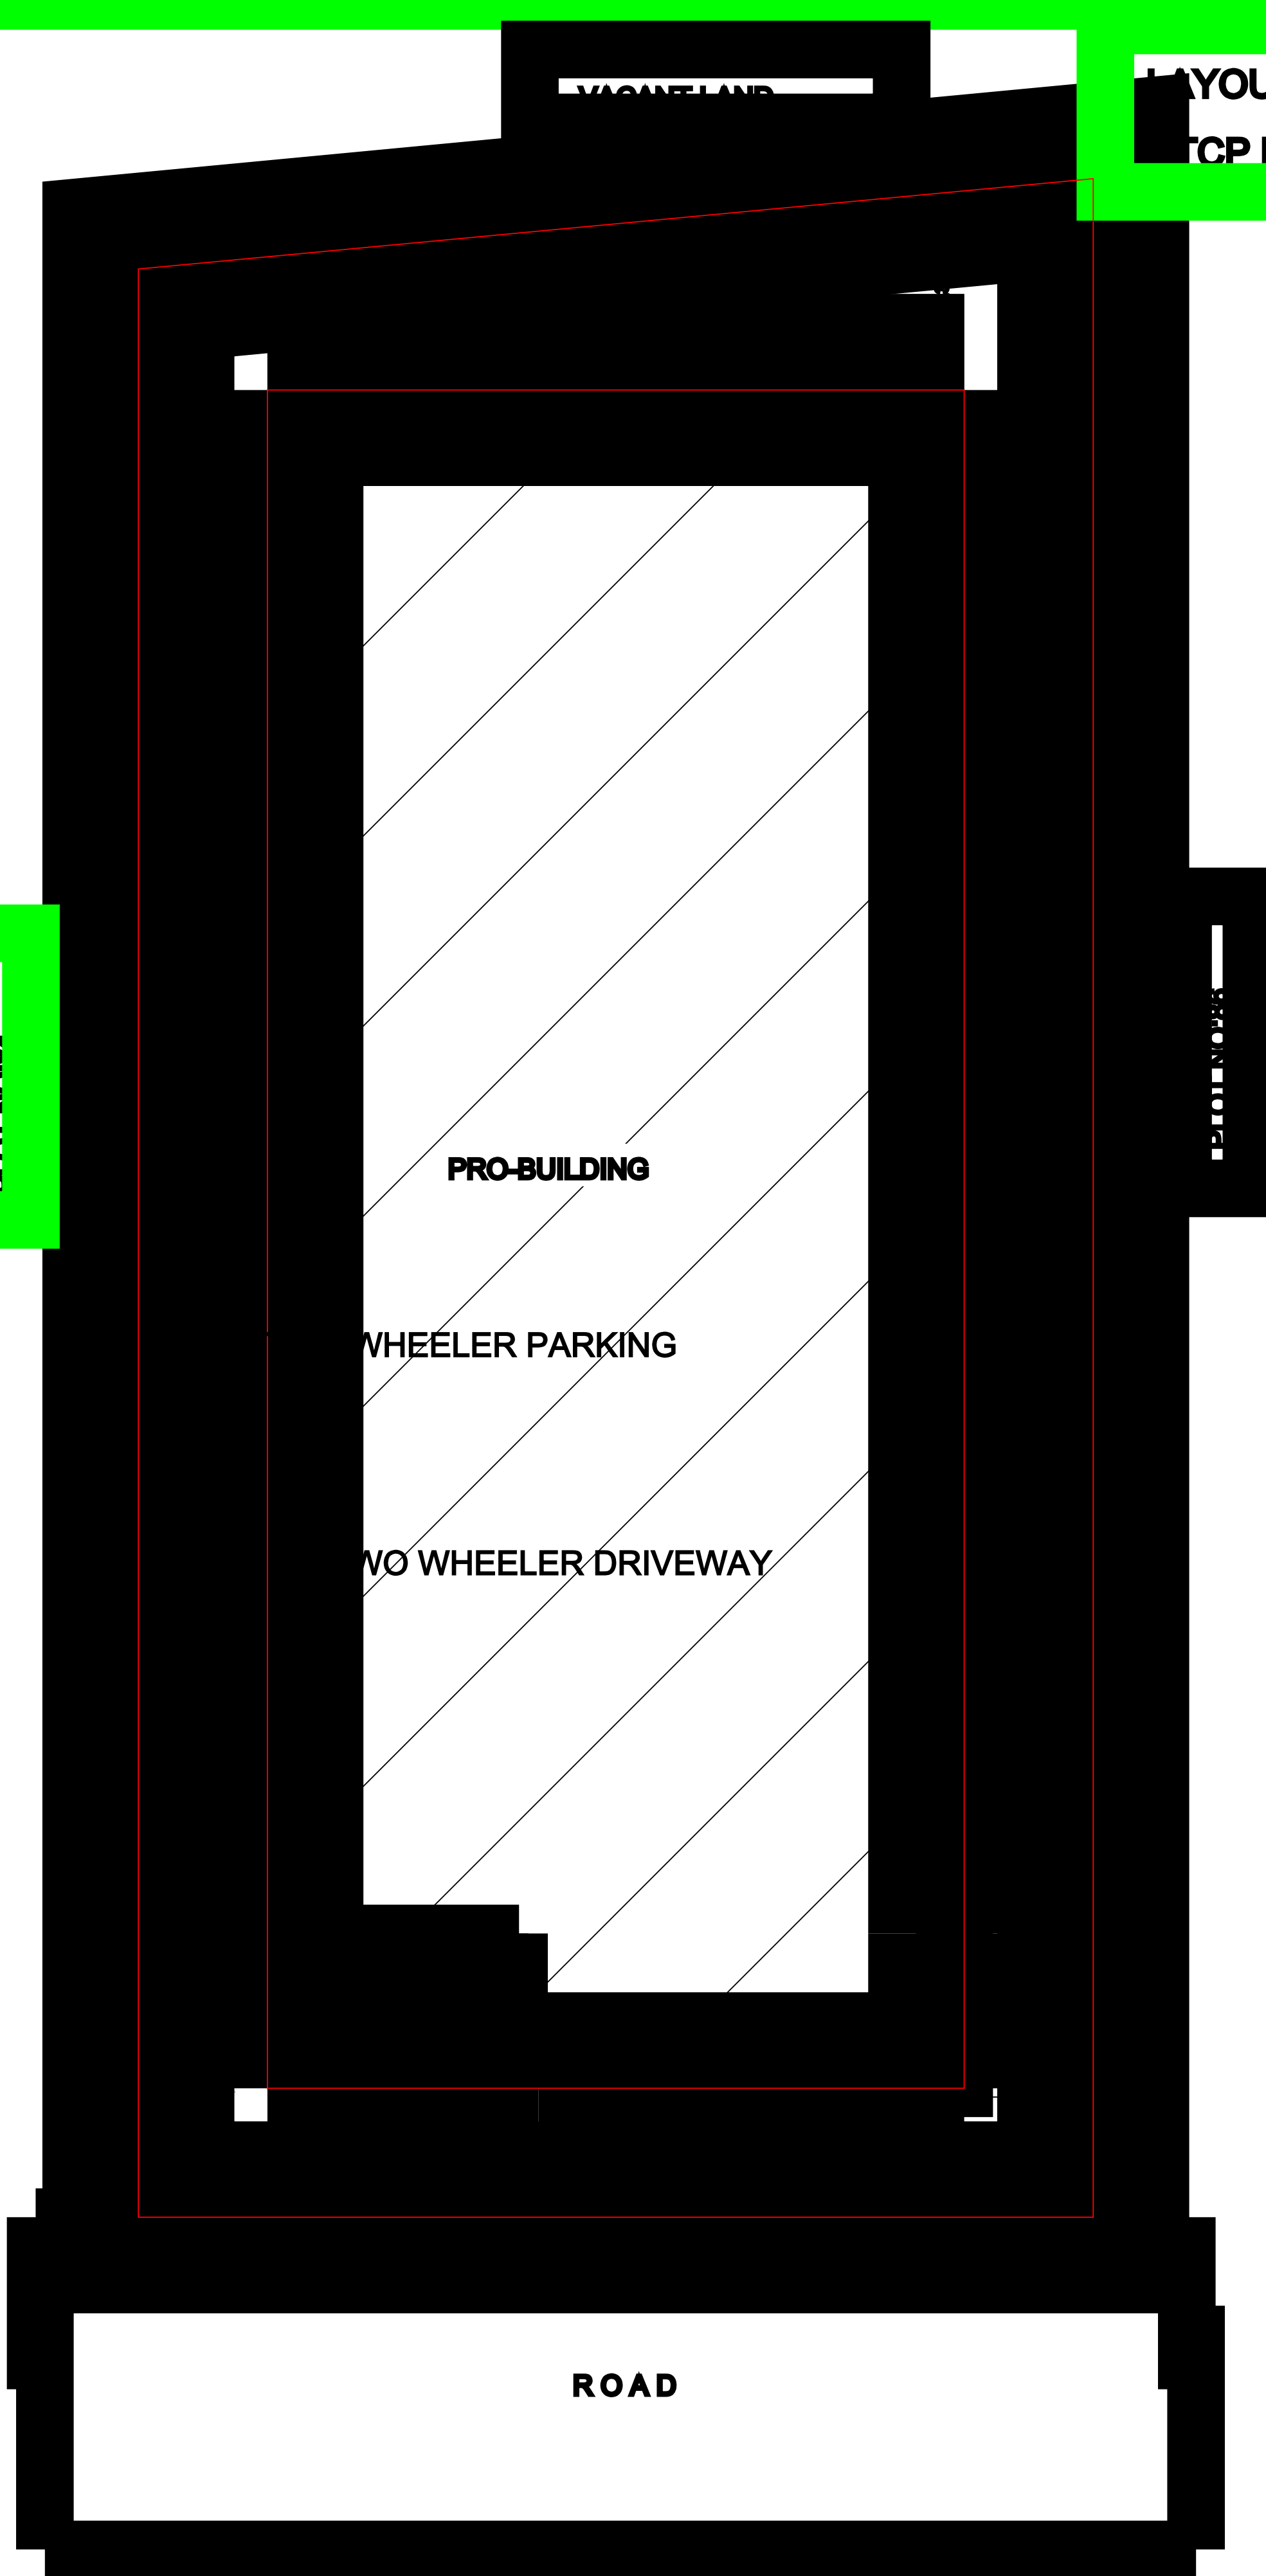



LAYOUT APPROVED BY  
TCP LP/DTCP.NO:1242/1989




GROUND FLOOR PLAN

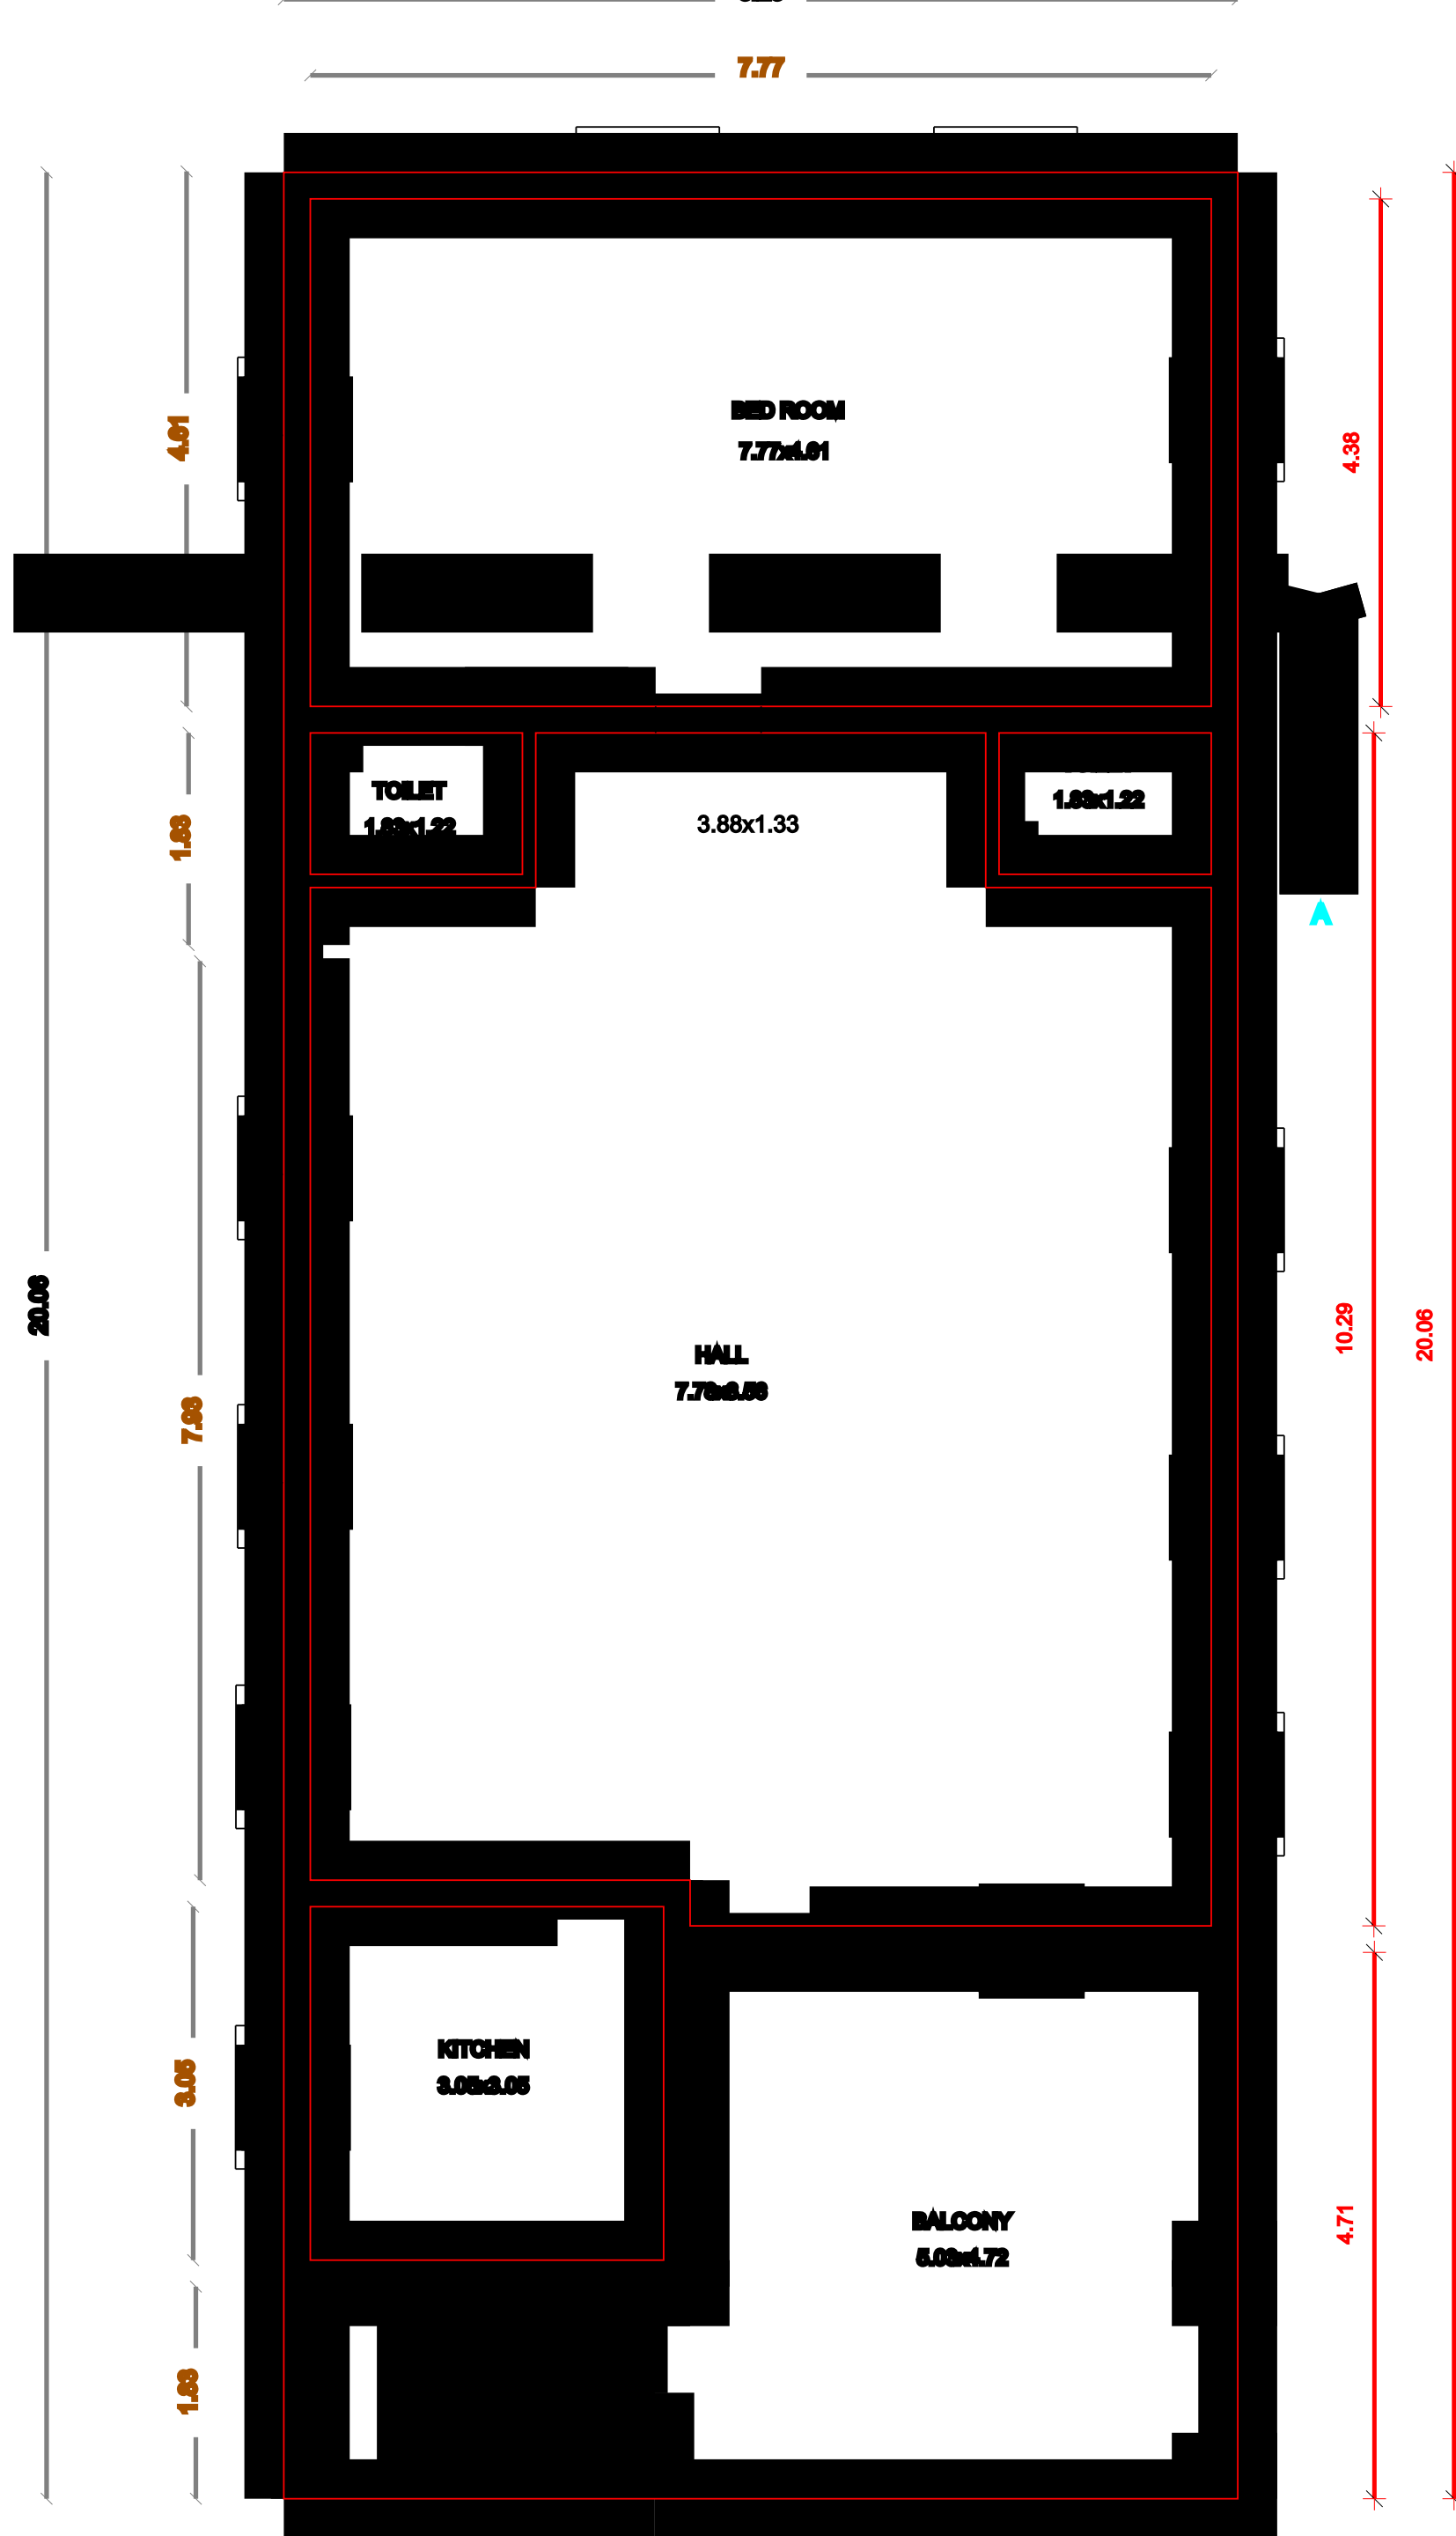


FIRST FLOOR PLAN

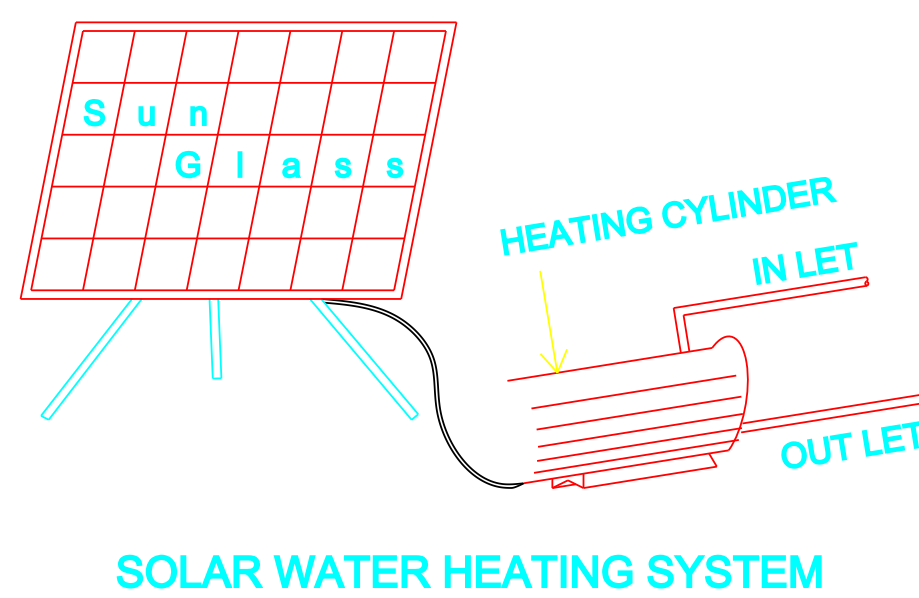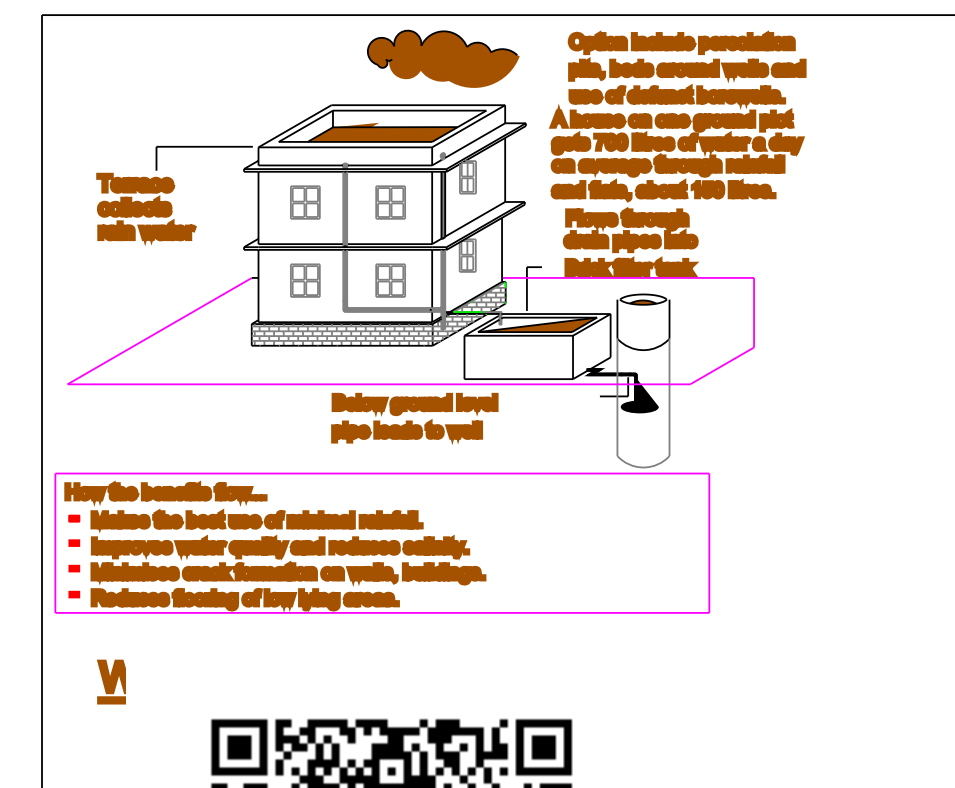


SOLAR WATER HEATING SYSTEM

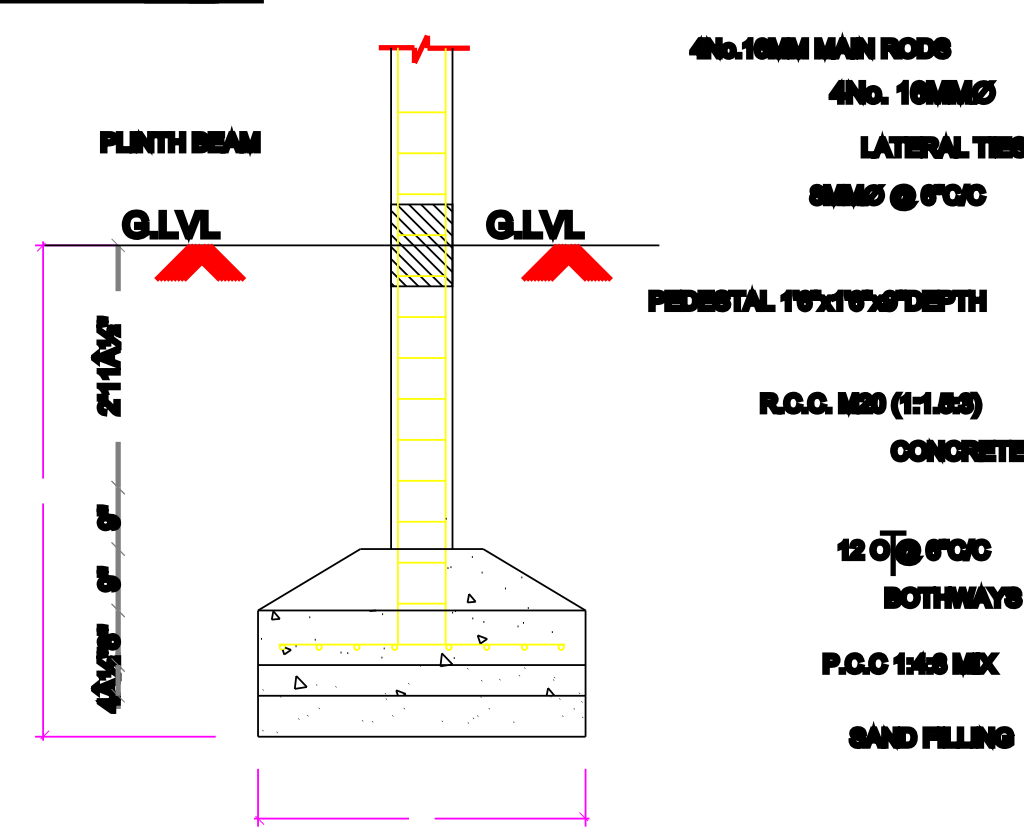


FOUNDATION DETAIL

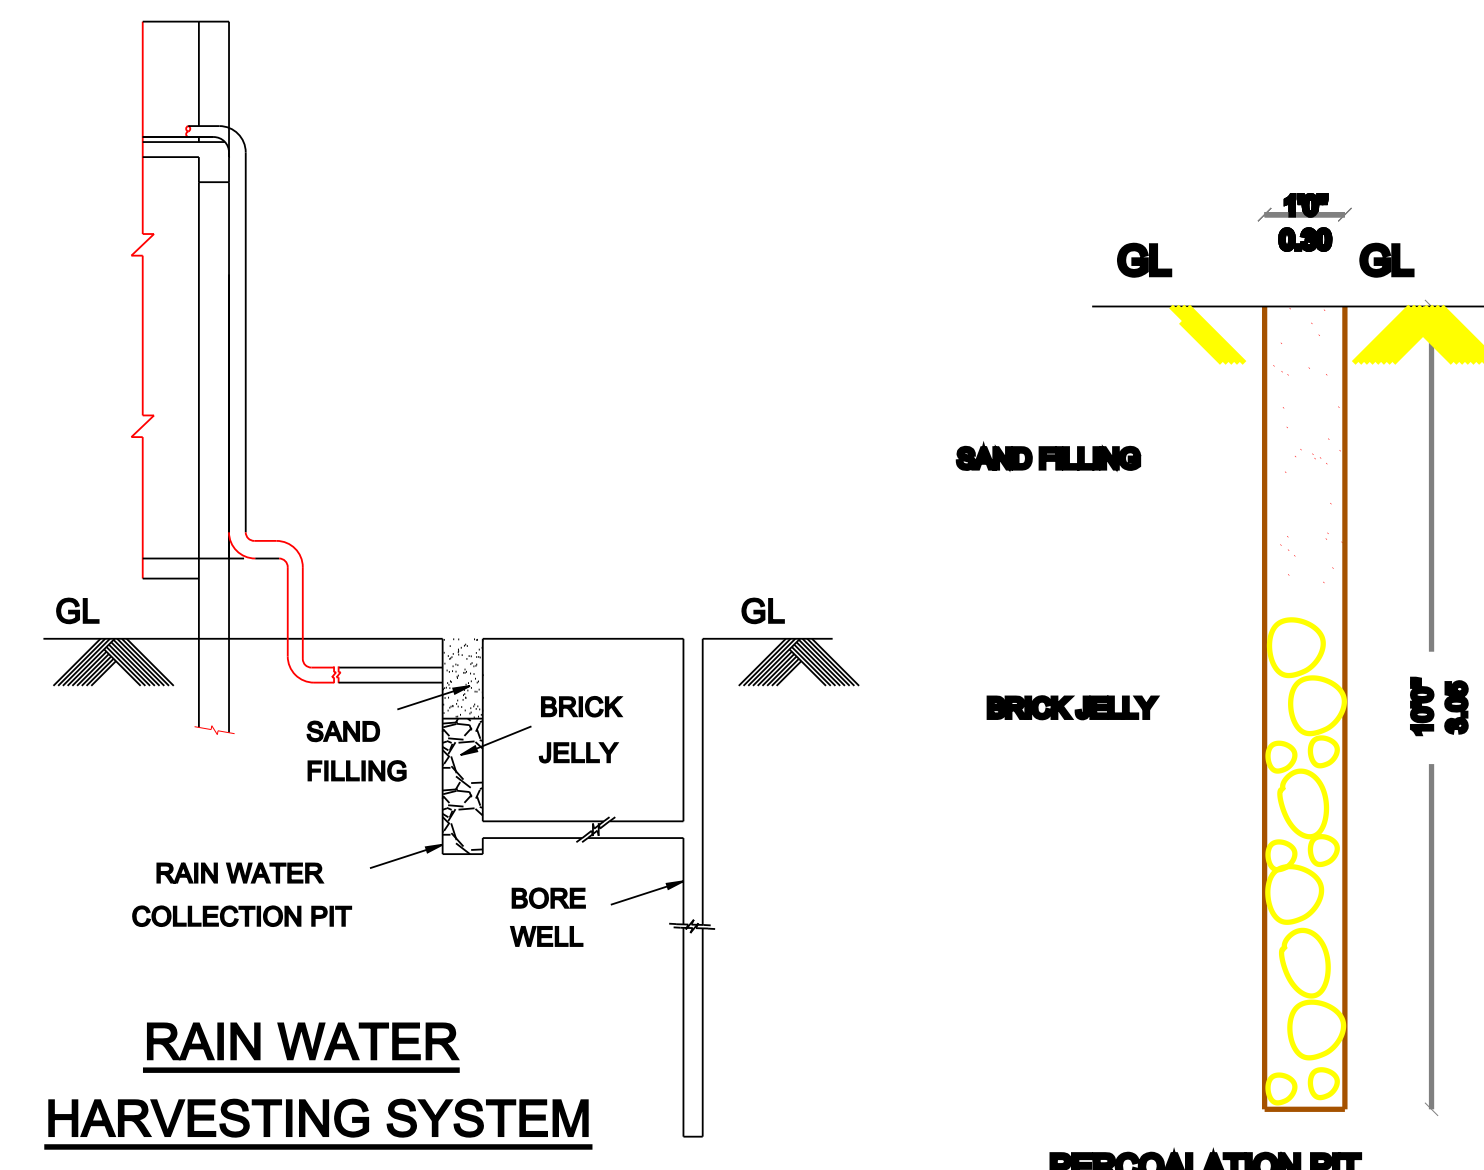

RAIN WATER HARVESTING SYSTEM

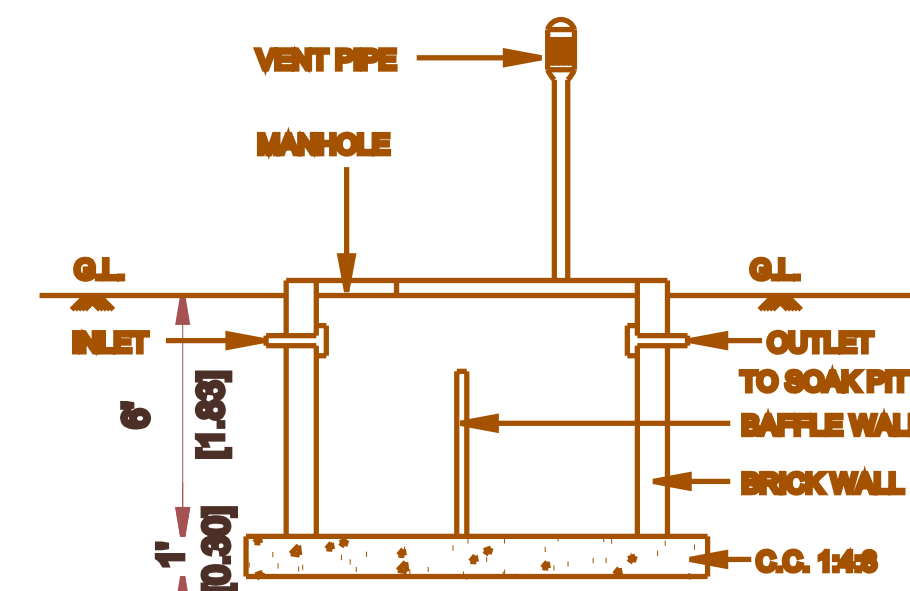

SECTION OF SEP. TANK

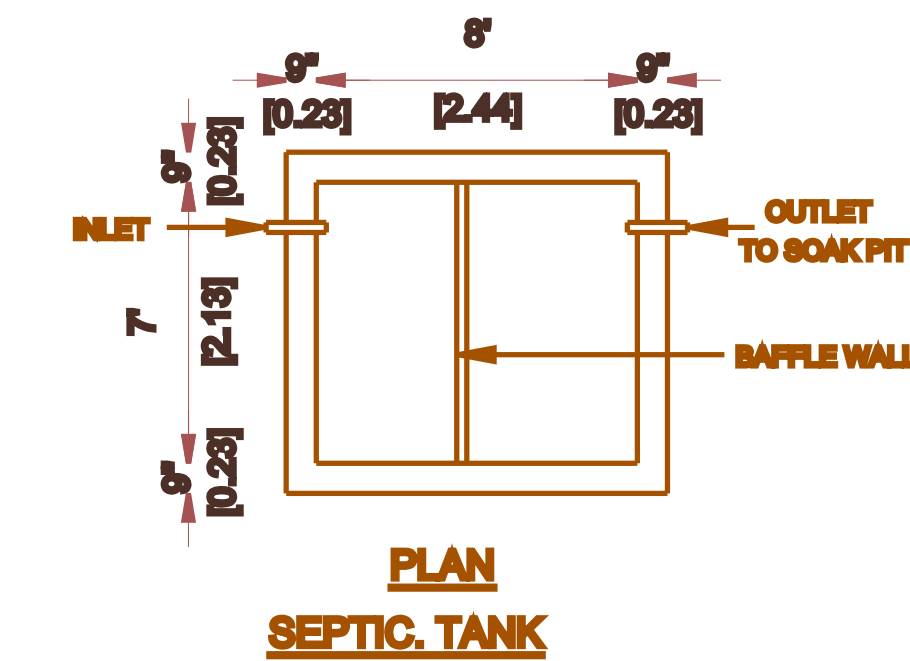

PLAN SEPTIC TANK

PLAN SHOWING THE PROPOSED  
BUILDING AT PLOT NO 85 S.NO:60/1A23  
"VINAYAKAPURI"  
S.NO:60/1A23 ASPER PATT A NO:2488  
NALLUR VILLAGE & PANCHAYAT  
KUNDRATHUR PANCHAYAT UNION  
KUNDRATHUR TALUK,  
KANCHEEPURAM DIST.

JOINERIES

SCALE: 1:100

| M.D | C.W.DOOR   | 3'6"X7'0"   |
|-----|------------|-------------|
| D1  | C.W.DOOR   | 3'0"X7'0"   |
| W   | WIND       | 3'0"X4'0"   |
| D2  | C.W.DOOR   | 2'6"X7'0"   |
| V   | VENTILATOR | 3'0" X 2'0" |

| AREA DETAILS        | SQ.FT  | SQ.M   |
|---------------------|--------|--------|
| PRO-AREA            | 2858   | 285.8  |
| PRO G.FLOOR AREA    | 1776.7 | 165.12 |
| PRO F.FLOOR AREA    | 1776.7 | 165.12 |
| TOTAL BUILD UP AREA |        |        |
| FSI                 | 0.4    |        |
| COVERAGE            | 40%    |        |

| WIDTH | 900 MM | ROAD       |
|-------|--------|------------|
| RAISE | 180 MM | PROP CONST |
| TREAD | 230 MM | BOUNDARY   |

OWNERS SIGN

D.JOHN CHARLES  
DRAWN  
JOTHY PLANNERS  
First Floor G.S.COMPLEX  
ANNA NAGAR MAIN ROAD  
PADAPPAI 601 301.  
CELL - 9840765497

L.S./ENGINEER