

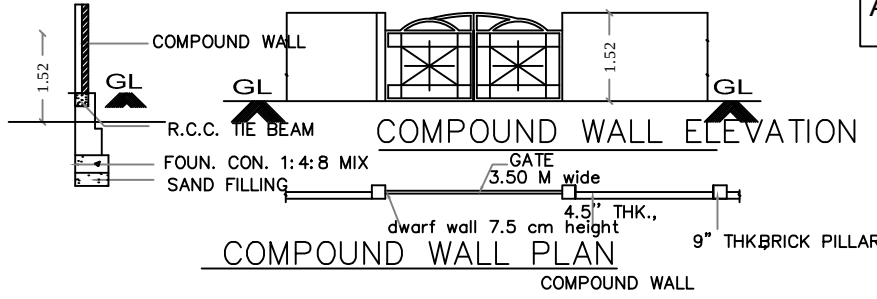
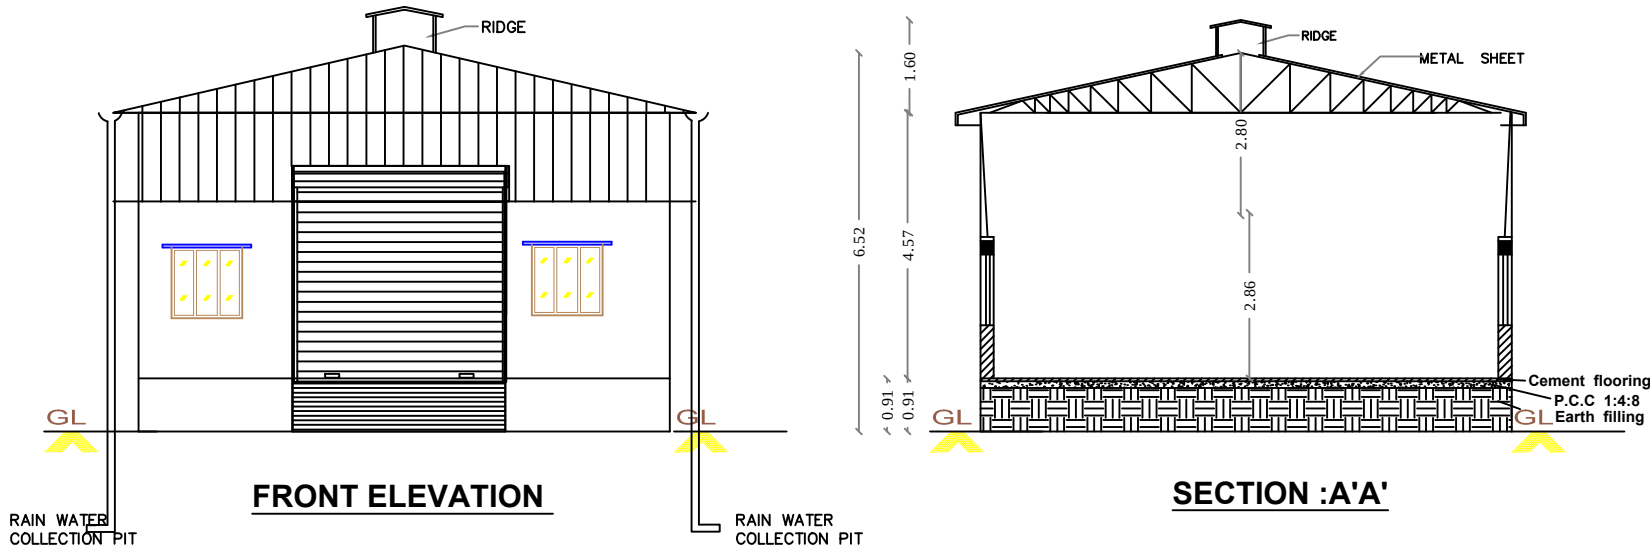
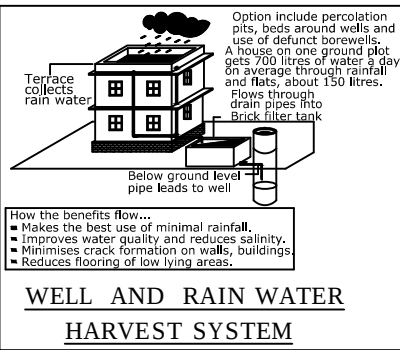
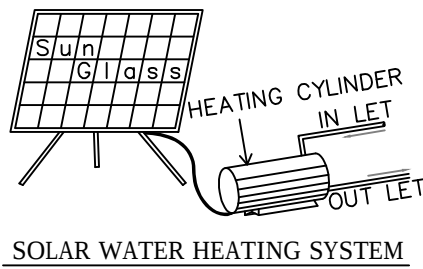


LAYOUT APPROVED BY DTCP
APPROVAL NO LPDM/DDTP-86-359/269




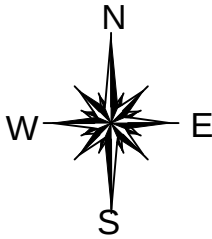


PLOT NO:6

40'0"(12.19m)

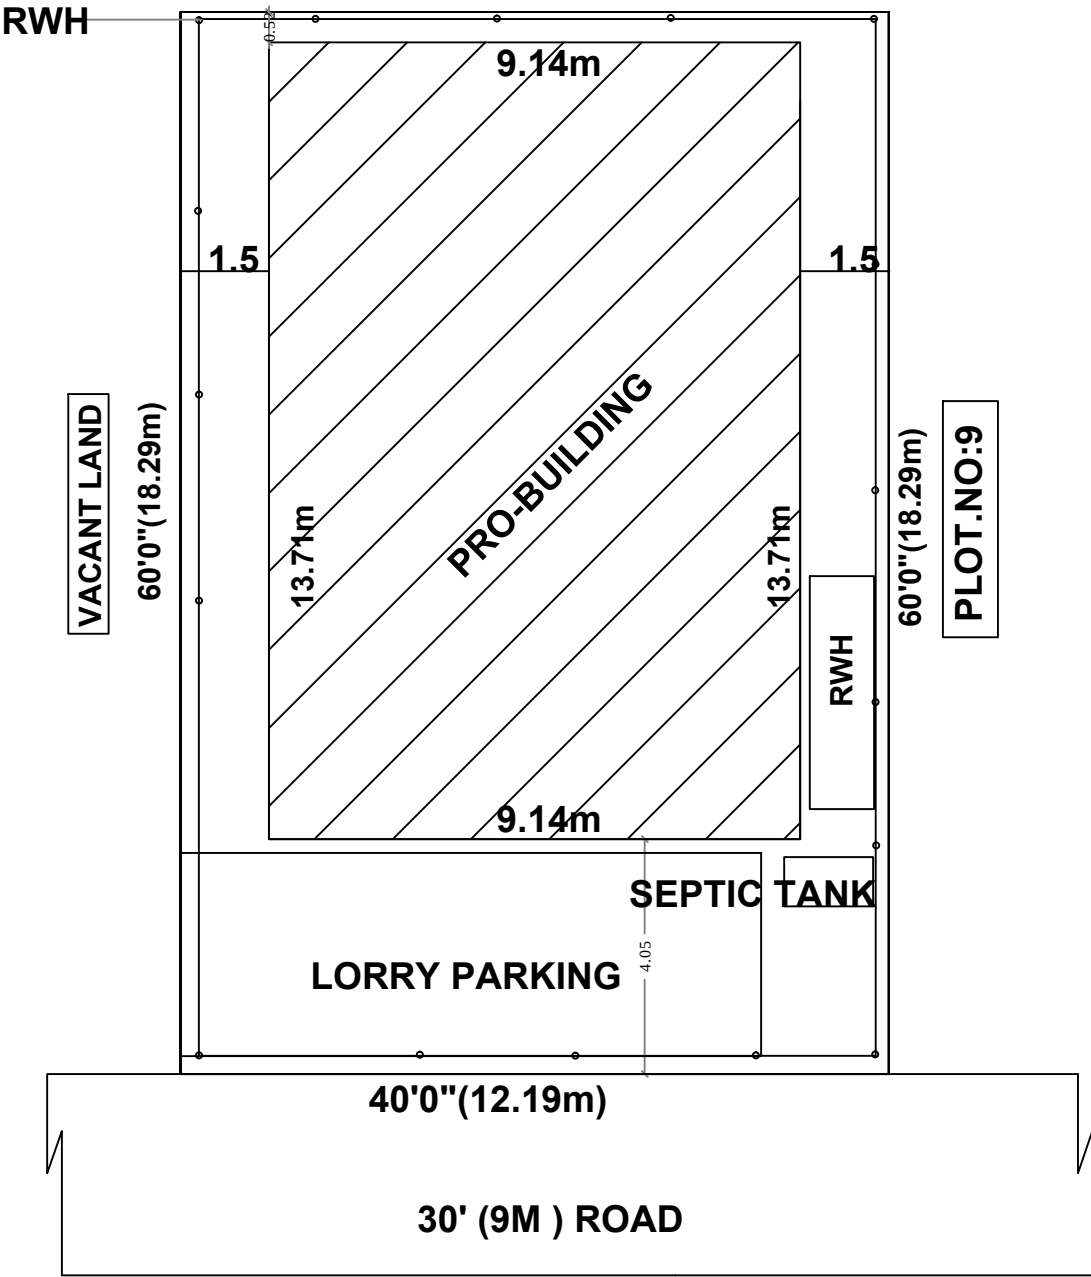

SITE PLAN

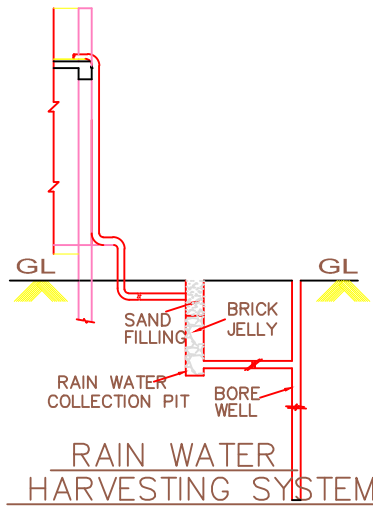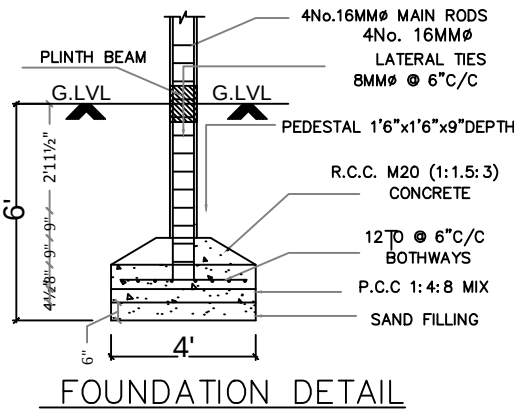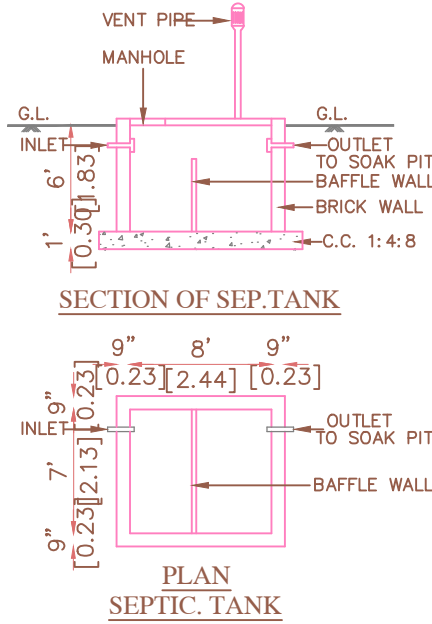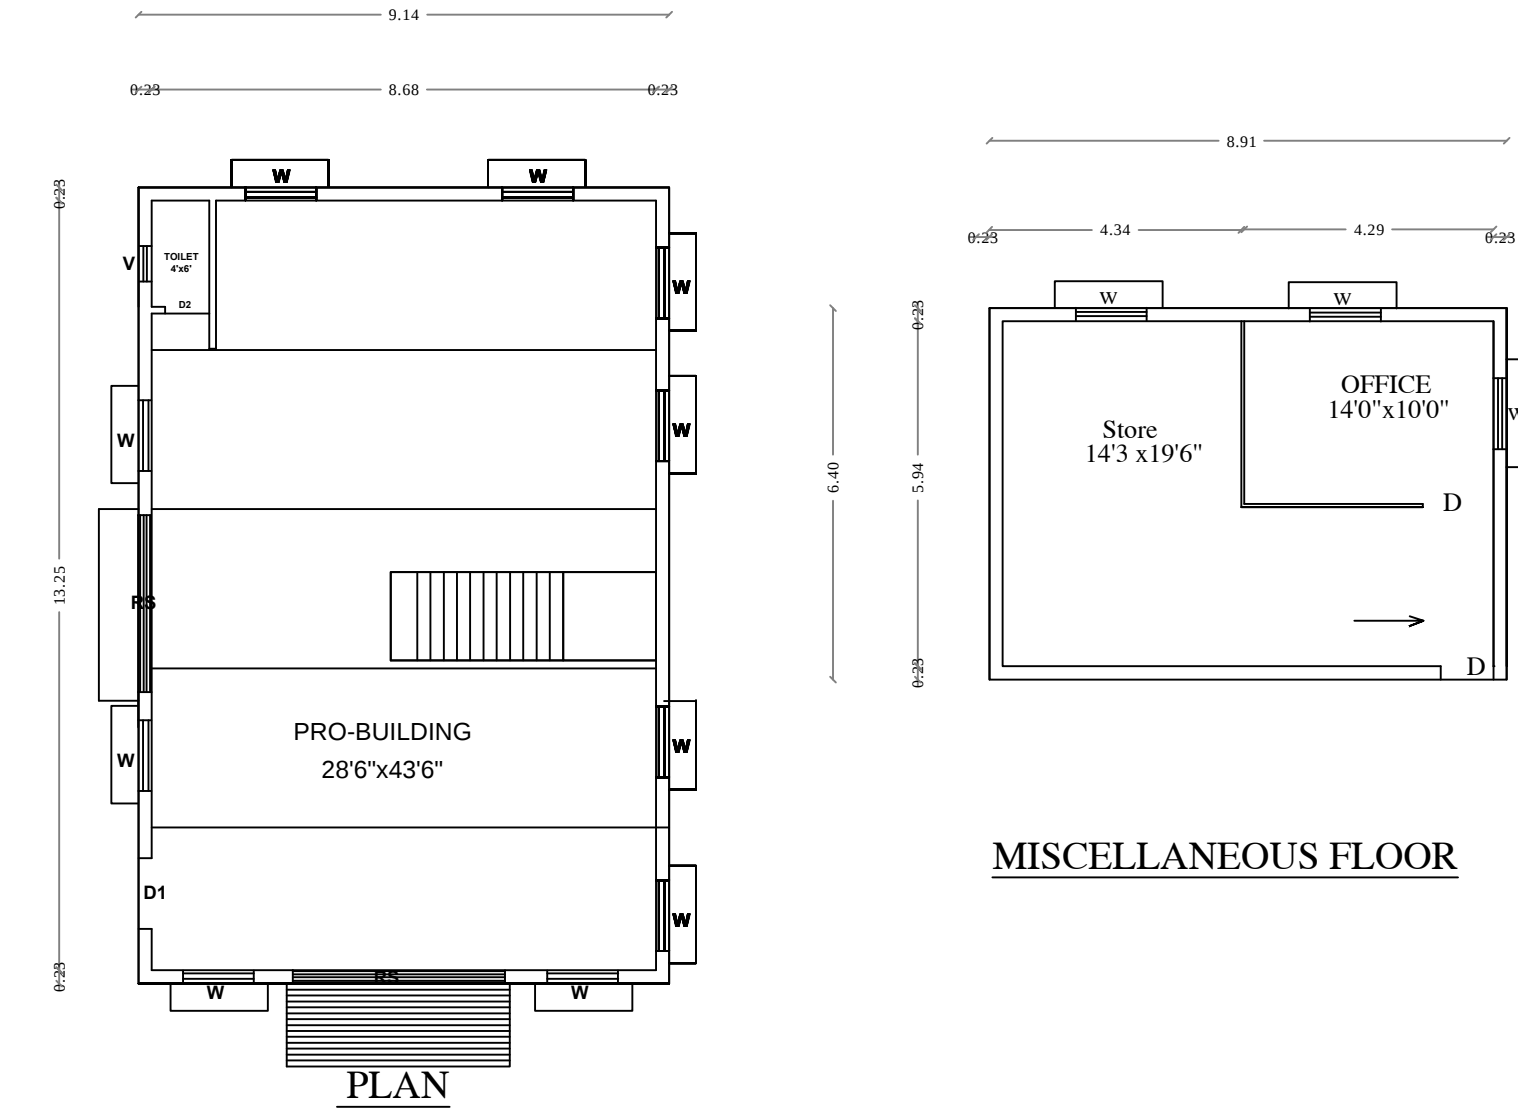

PLAN SHOWING THE PROPOSED COMMERCIAL
BUILDING AT PLOT NO:8
S.NO: 28/53, 28/39 , ASPER PATTA NO: 3276

" VGP MOUNT VIEW - III B "
PANRUTI VILLAGE AND PANCHAYAT
SRIPERUMBUDUR PANCHAYAT UNION
SRIPERUMBUDUR TALUK
KANCHEEPURAM DIST. SCALE: 1:100

JOINERIES				
ROOLING SHUTTER	RS	12'0"	X	10'0"
ROOLING SHUTTER	RS	10'0"	X	10'0"
DOOR	D	3'3"	X	7'0"
DOOR	D1	3'0"	X	7'0"
DOOR	D2	2'0"	X	7'0"
WINDOW	W	4'0"	X	4'0"
VENTILATOR	V	2'0"	X	3'0"

COLOUR INDEX	STAIRCASE
PROPOSED	
ROAD	
SITE BOUNDARY	
	WIDTH 900 MM
	RAISE 150 MM
	TREAD 230 MM

ALL DIMENSION ARE IN Feet & Mtr			
EXTENT	IN	SQFTS	SQMTS
PLOT AREA		2400	223.04
GROUND FLOOR		1350	125.29
MISCELLANEOUS FLOOR		613.32	57
TOTAL BUILDUP AREA		1963.32	182.29
FSI		0.82	
COVERAGE		82%	

OWNER:

J. MARY ASHA, B.E.,
Register Engineer - Grade II
TVLR/RE/Gr-II/2024/09/030
JOTHY PLANNERS
1st Floor, G.S. Complex, Anna Nagar Main Road,
Padappai - 601 301.
Mobile: 9840765497, 6380532873
First Floor G.S.COMPLEX,
ANNA NAGAR MAIN ROAD
PADAPPAI 601 301.
CELL: 98407 65497

L.S /ENGINEER: