
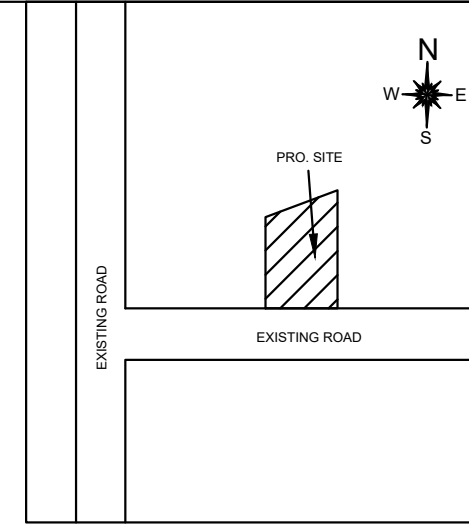
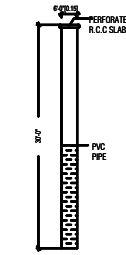
 
 
 
 
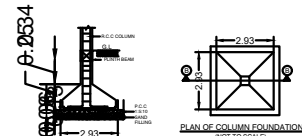


PLAN SHOWING THE PROPOSED CONSTRUCTION OF WAREHOUSE BUILDING IN FARMHOUSE SITE NO.7(WESTERN PART),
"GREEN HOLIDAY RESORTS" COMPRISED IN SURVEY NO:120/1A2, PATTa NO.3470, AT ERAIYUR VILLAGE,
(VAIPPUR-B BLOCK), KUNDRATHUR TALUK, KANCHEEPURAM DISTRICT.

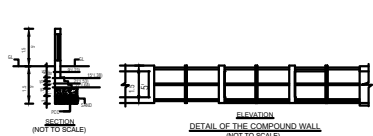

KEY PLAN
(N.T.S.)

SPECIFICATION
SUB-STRUCTURE:
Individual Column Footing in R.C.C. mix 1:2:4
Sand Filling Ceiling Course
Bed Conc in Mix PCC 1:5:10 Plinth Beam
Top with River Sand, Remaining with Well Gravel and Flooring Concrete in RCC Mix 1:5:10
SUPER STRUCTURE:
Partition walls in Brick Work in CM 1:5, with Lintel Beam in R.C.C. mix 1:2:4, one way R.C.C. slab for roof in Mix 1:2:4.
WEATHERING COURSE:
Lime concrete with Brick Jelly top finish with Machine pressed tails, fixed and pointed in CM 1:3
JOINERY:
All made up of country wood, (Well seasoned)
PLASTERING:
Both the sides of walls plastered in CM 1:4 of thick 12mm ceiling tube plastered in CM 1:3 of thick 10mm
FLOOR FINISH:
Granite thick finish in CM 1:3 of thick 50mm thick including top finishing with plastering in CM 1:3 of 20mm thick.

SCHEDULE OF JOINERY				
S.NO	TYPE	DESCRIPTION	SIZE	
			FEET	METRE
1	R.S	ROLLING SHUTTER	10'0" x 10'0"	3.05 x 3.05
2	D1	DOOR	3'0" x 7'0"	0.91 x 2.13
3	D2	DOOR	2'6" x 7'0"	0.76 x 2.13
4	W	WINDOW	3'0" x 4'0"	0.91 x 1.37
5	V	VENTILATOR	2'0" x 1'6"	0.61 x 0.45


AREA STATEMENT			
S.NO	DESCRIPTION	AREA	
		Sq.ft	Sq.mt
1	SITE AREA	6612.00	614.27
2	GROUND FLOOR AREA	1998.86	185.70
PLOT COVERAGE - 30.23 %		FSI	0.302
SCALE : 1"=8' 1:100		DRAWING TITLE	WAREHOUSE
DRG. NO.: 01		PLANS, SECTION,ELEVATION & DETAILS	

COLOUR INDEX	
SITE BOUNDARY	
PROPOSED BUILDING	
EXISTING ROAD	

OWNER SIGNATURE


E. J. PRADHAP
Registered Engineer
CMDA-RE/II/2024/1/0015
SASTHA PLANNERS
328, Padaveetamman Koil st,
Chembarambakkam, Ch-123
Mob: 9941272223
sasthaplanners24@gmail.com

REGISTERED ENGINEER

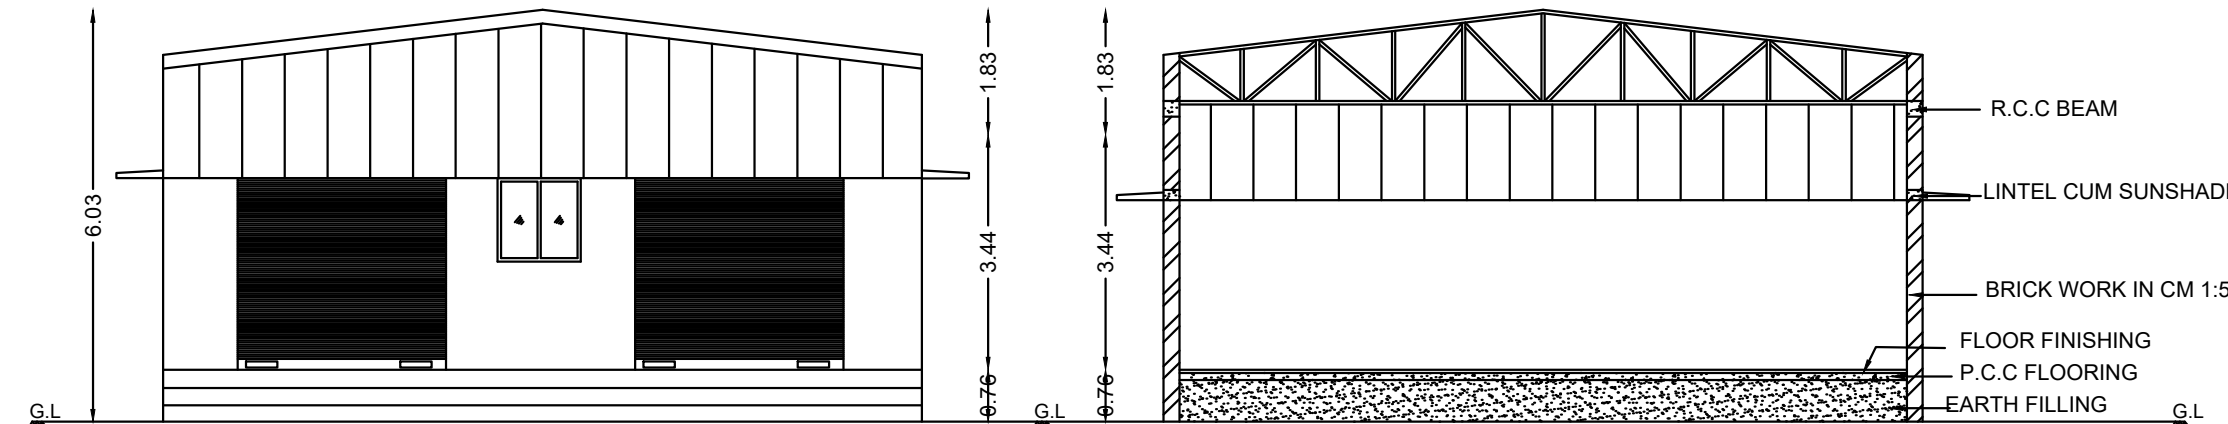


FRONT ELEVATION

SECTION ON 'AA'

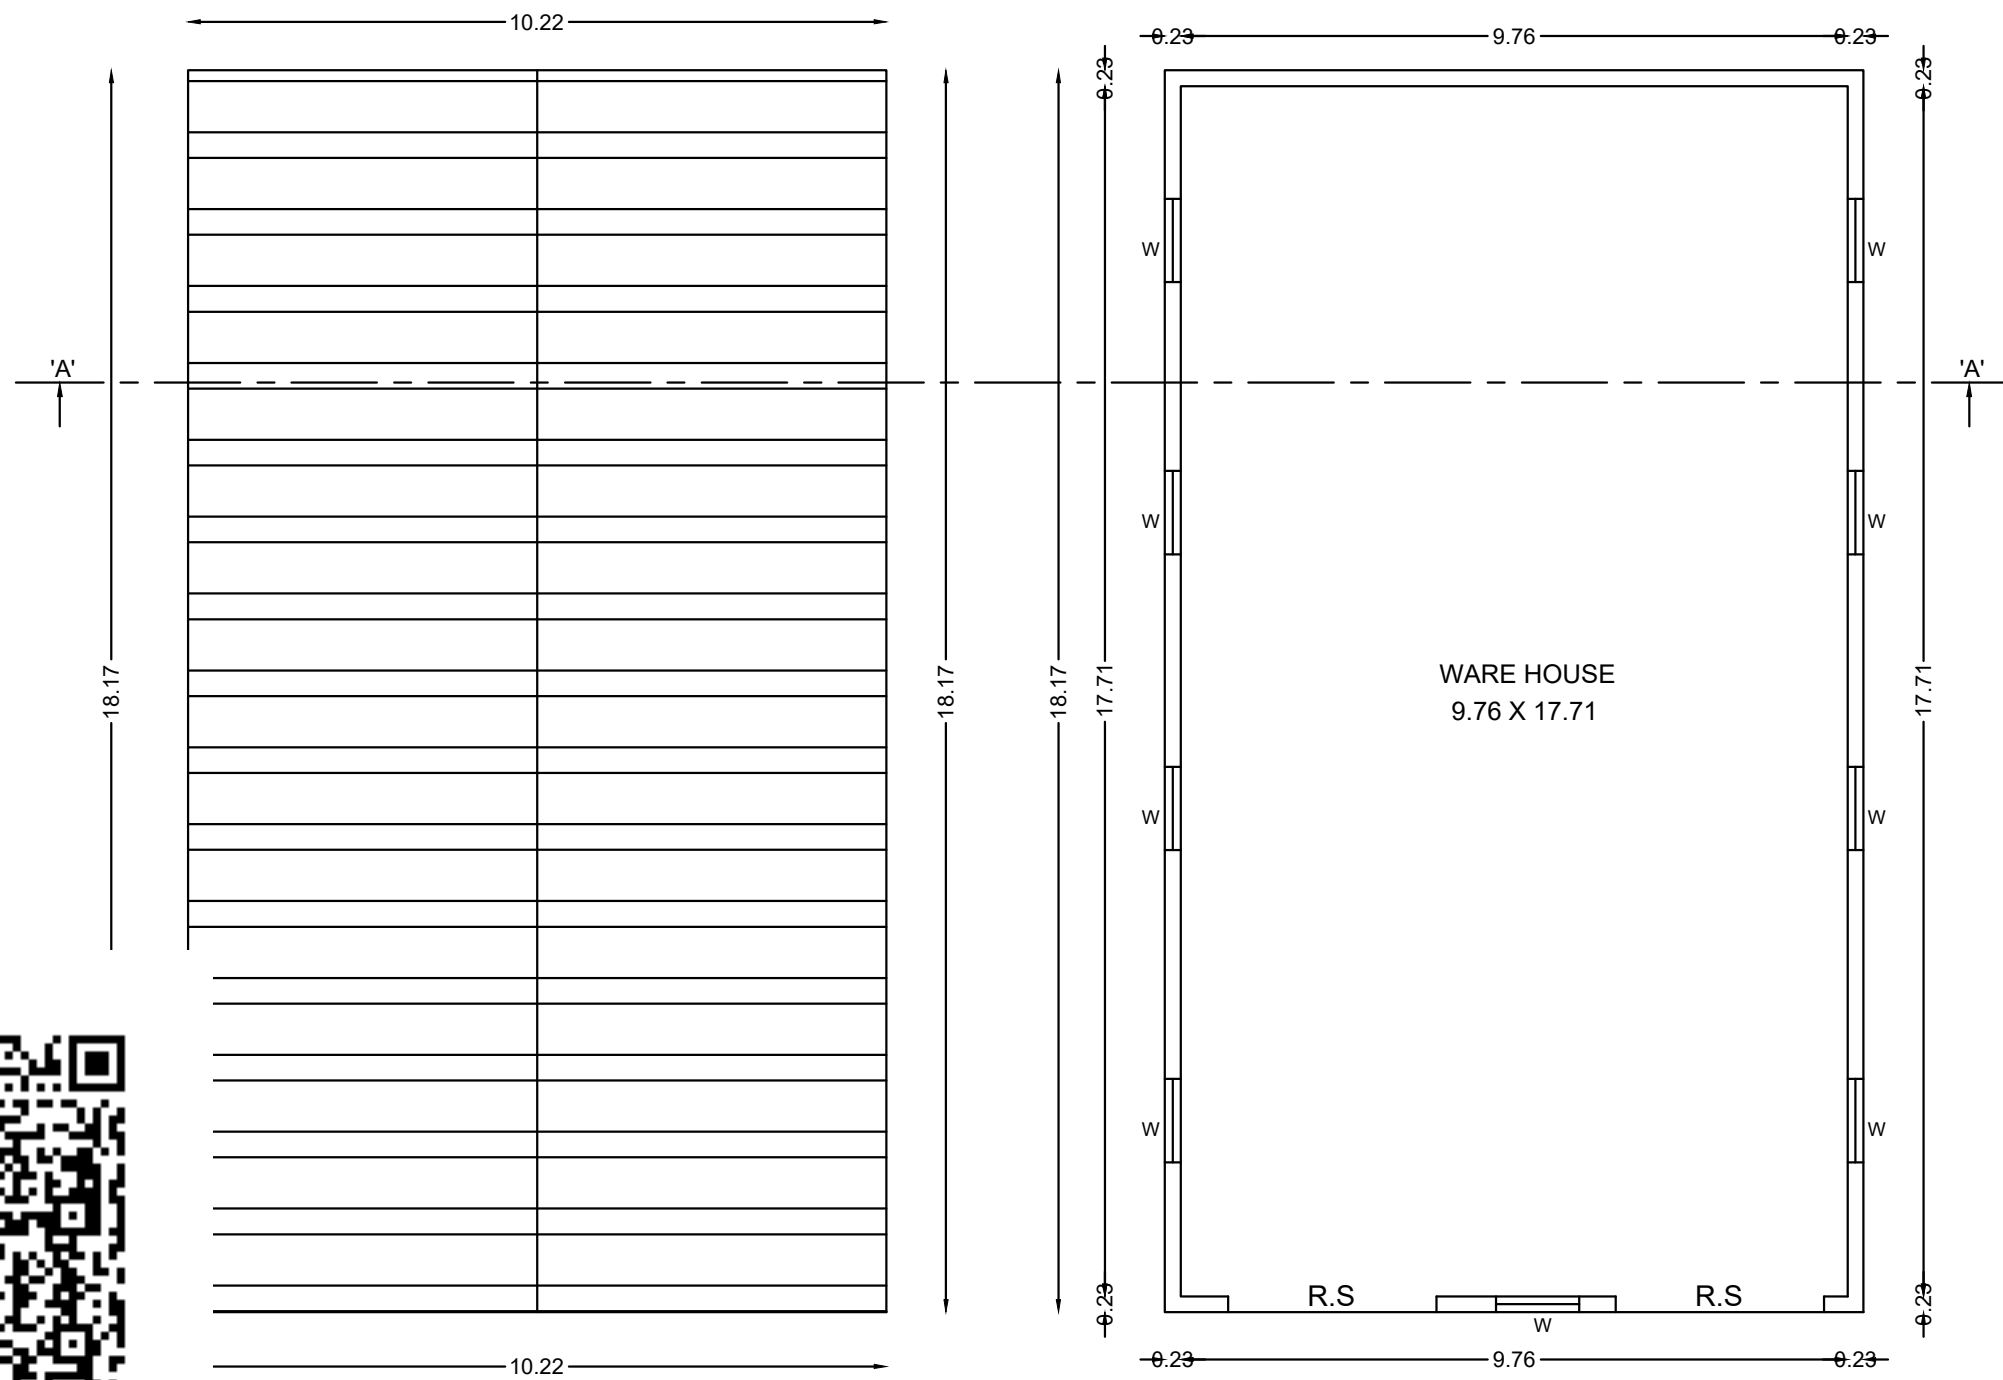

TERRACE PLAN

GROUND FLOOR PLAN

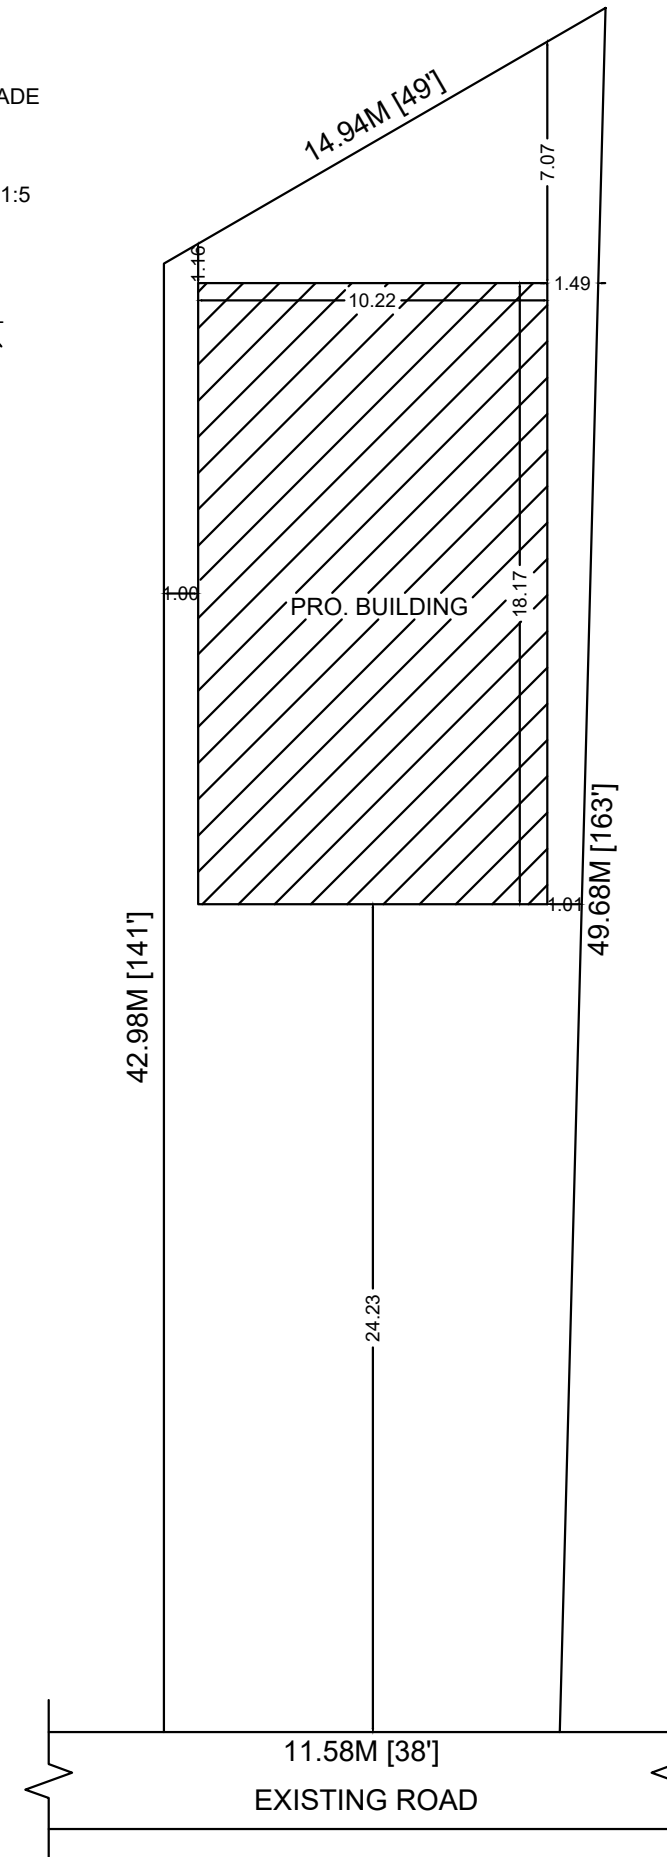

SITE PLAN
(SCALE 1:200)

