



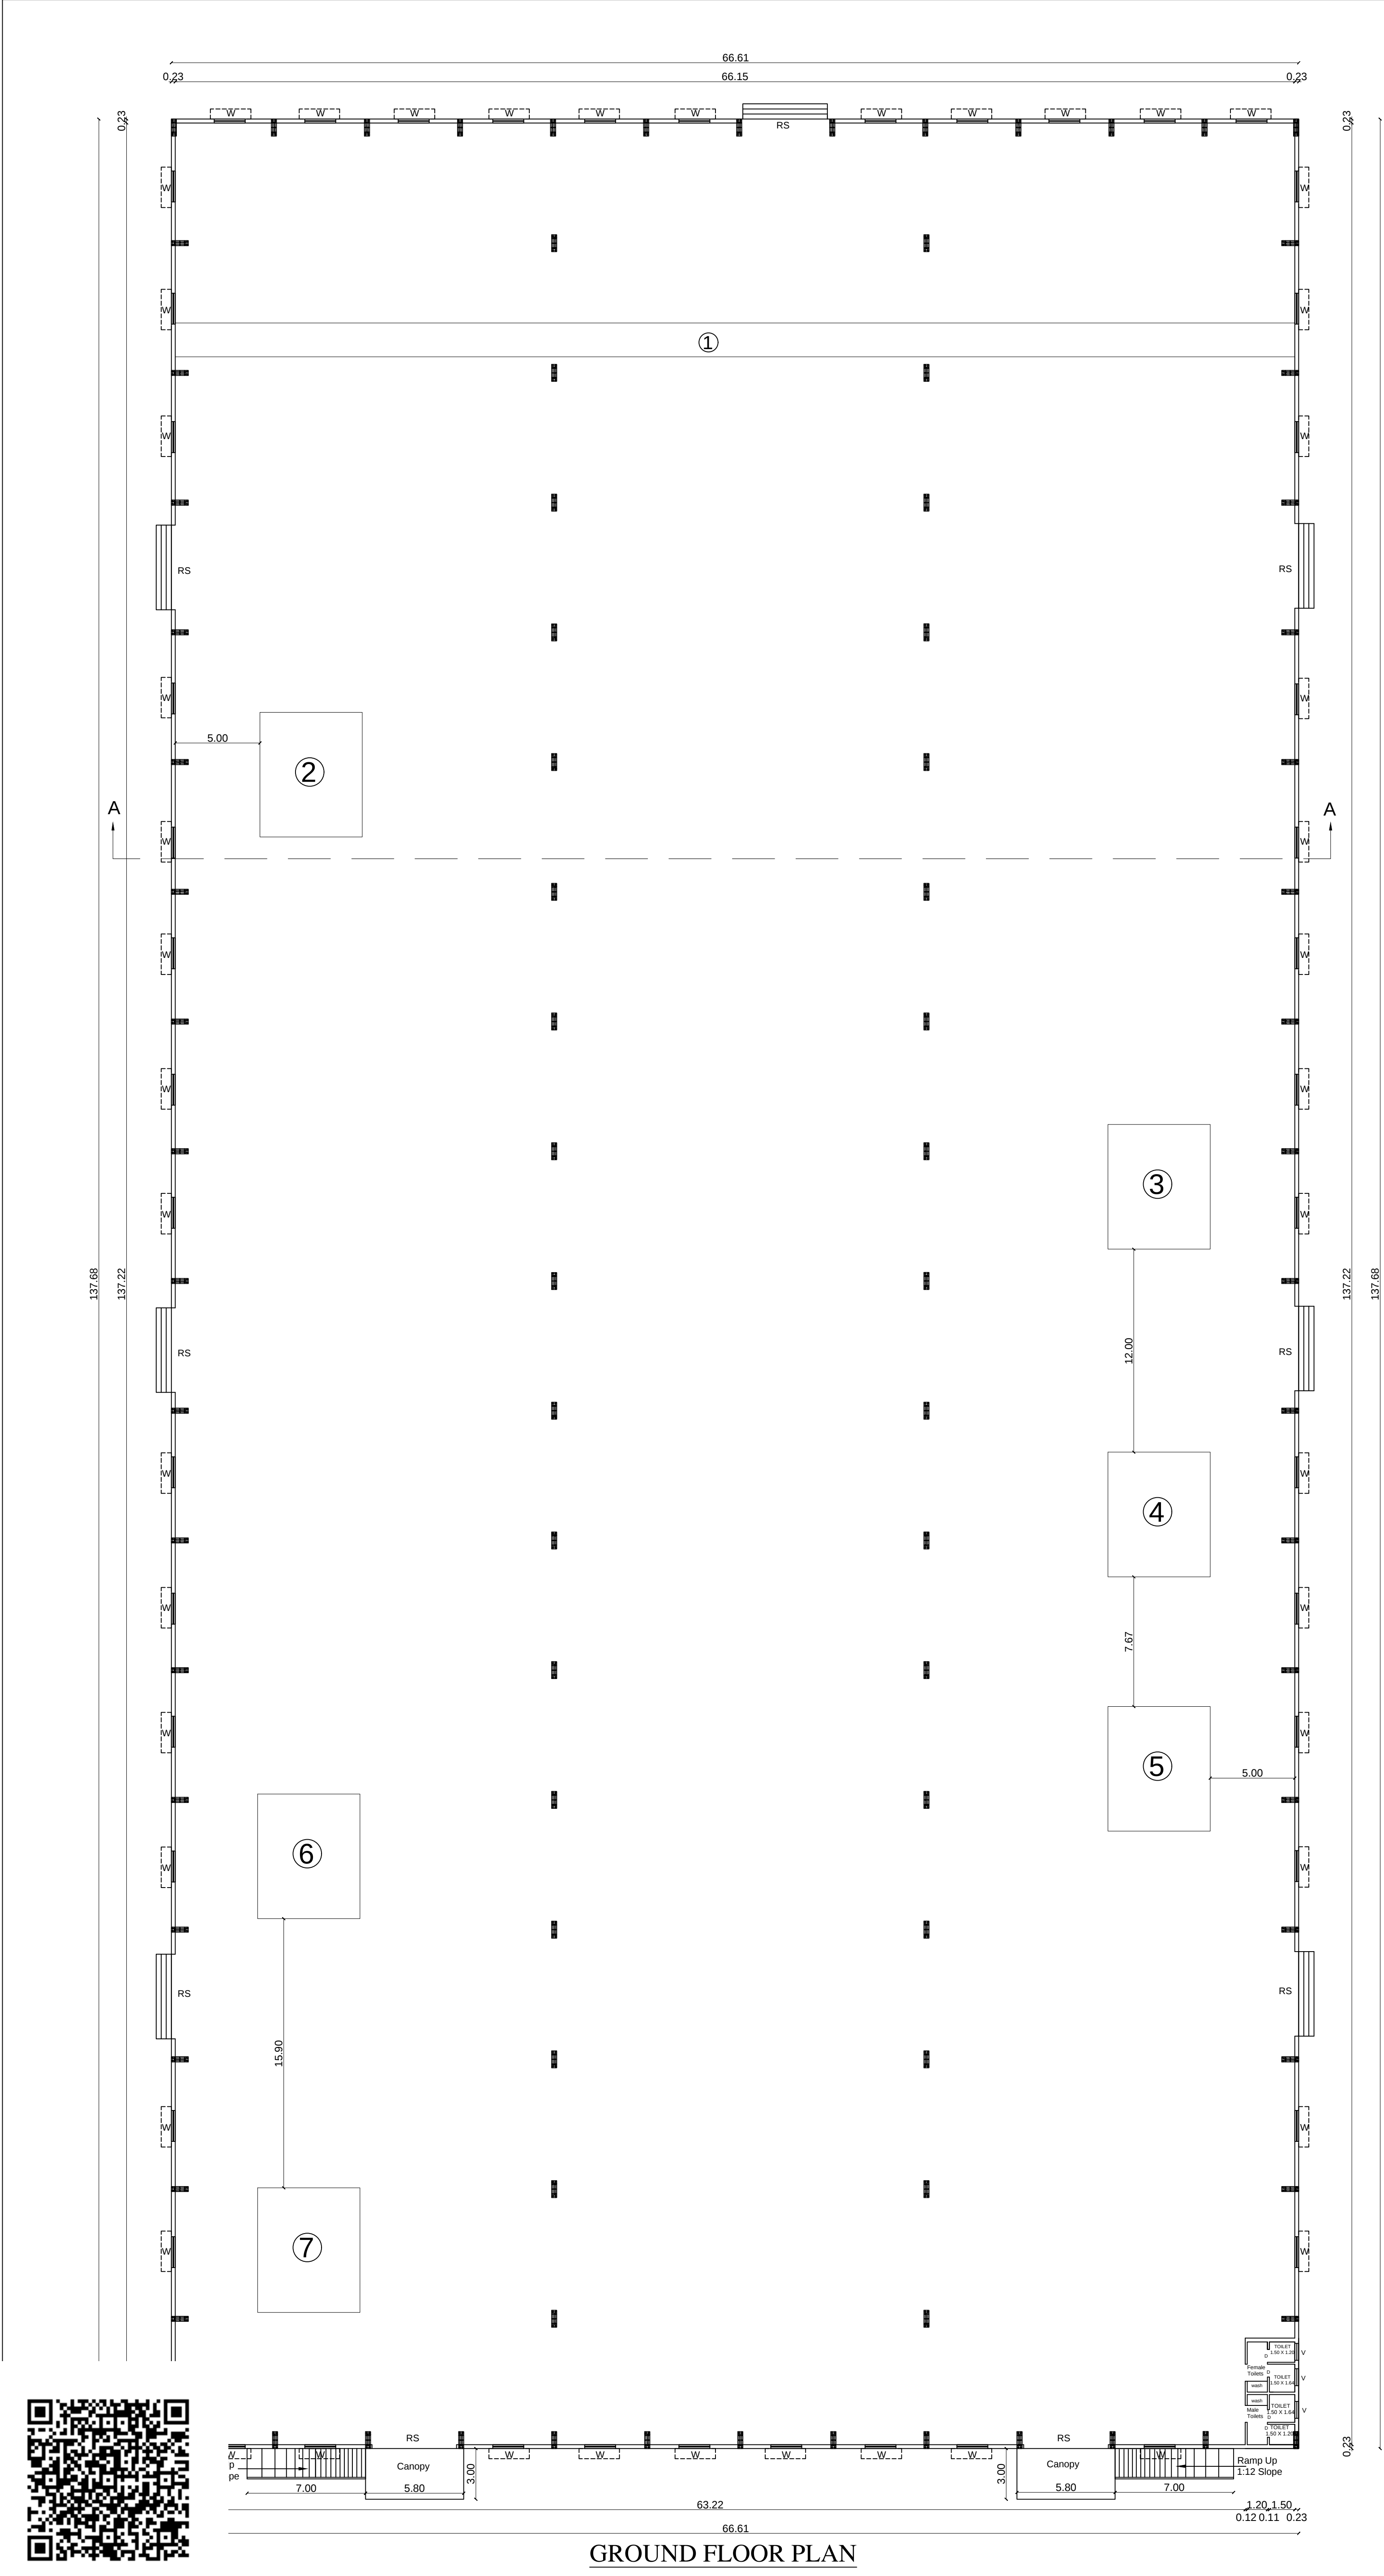

PLAN SHOWING PROPOSED INDUSTRIAL SHED BUILDING IN SURVEY NOS. 206/1, 206/2D, 207/1C, 207/2B, 214/3A, 214/4A, 214/4B, 214/5, 214/6A, 214/6B, 214/6C1, 215/1B1, 215/1C, 215/2C1, 215/2C2 OF OLD VILLAGE NO.126, NEW VILLAGE NO.97, METTUPALAYAM VILLAGE, SRIPERUMBUDUR TALUK, KANCHEEPURAM DISTRICT.

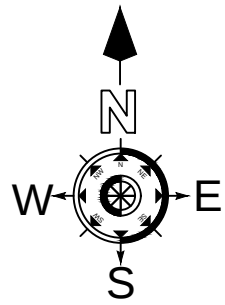

Scale 1 : 200

JOINERY DETAILS

|    |                 |             |
|----|-----------------|-------------|
| RS | ROLLING SHUTTER | 6.00 x 5.00 |
| D  | DOOR            | 0.76 x 2.13 |
| W  | WINDOW          | 1.83 x 1.30 |
| V  | VENTILATOR      | 1.00 x 0.60 |

AREA DETAILS

| Descriptions           | FSI     | Non FSI | Total Area |
|------------------------|---------|---------|------------|
| Factory (Ground Floor) | 9171.58 | -       | 9171.58    |
| Canopy Area            | 34.80   |         | 34.80      |
| Security Room          | -       | 6.25    | 6.25       |
| Water Sump             | -       | 15.00   | 15.00      |
| Fire Water Sump        | -       | 50.00   | 50.00      |
| Septic Tank            | -       | 12.50   | 12.50      |
| Transformer Yard       | -       | 45.00   | 45.00      |
| Total Floor Area       | 9206.38 | 128.75  | 9335.13    |

MACHINERY DETAILS

| S.NO | DESCRIPTION         | Hp    |
|------|---------------------|-------|
| 1    | CRANE               | 7.00  |
| 2    | GRINDING MACHINE    | 5.00  |
| 3    | CNC MACHINE         | 16.00 |
| 4    | CUTTING MACHINE - 1 | 11.00 |
| 5    | CUTTING MACHINE - 2 | 11.00 |
| 6    | COMPRESSOR          | 17.00 |
| 7    | WELDING MACHINE     | 13.00 |
|      | TOTAL               | 80.00 |

Manpower  
No. Male Workers 10 Nos  
No. Female Workers 00 Nos

All dimensions are in meters

*K. Indira*  
K. Indira


Applicant Signature

*S. Subramaniam*  
S. Subramaniam, M.S.(SUS), PDQS, DRTM.  
Registered Engineer Grade - I (RE),  
CGLDIST / RE / Gr-I / 2019 / 05 / 005  
New No. 14, Old No. 17A, Kannimar Valla,  
Ganga Nagar, Jafferkhanpet, Ashok Nagar,  
Chennai - 83. PH : 044 - 2474 9439, 95000 74947  
kannimarconsultants@gmail.com

Registered Engineer Signature


*S. Subramaniam*  
S. Subramaniam, M.S.(SUS), PDQS, DRTM.  
Registered Structural Engineer Grade - I,  
CGLDIST / SE / Gr-I / 2019 / 05 / 005  
New No. 14, Old No. 17A, Kannimar Valla,  
Ganga Nagar, Jafferkhanpet, Ashok Nagar,  
Chennai - 83. PH : 044 - 2474 9439, 95000 74947  
kannimarconsultants@gmail.com

Structural Engineer Signature

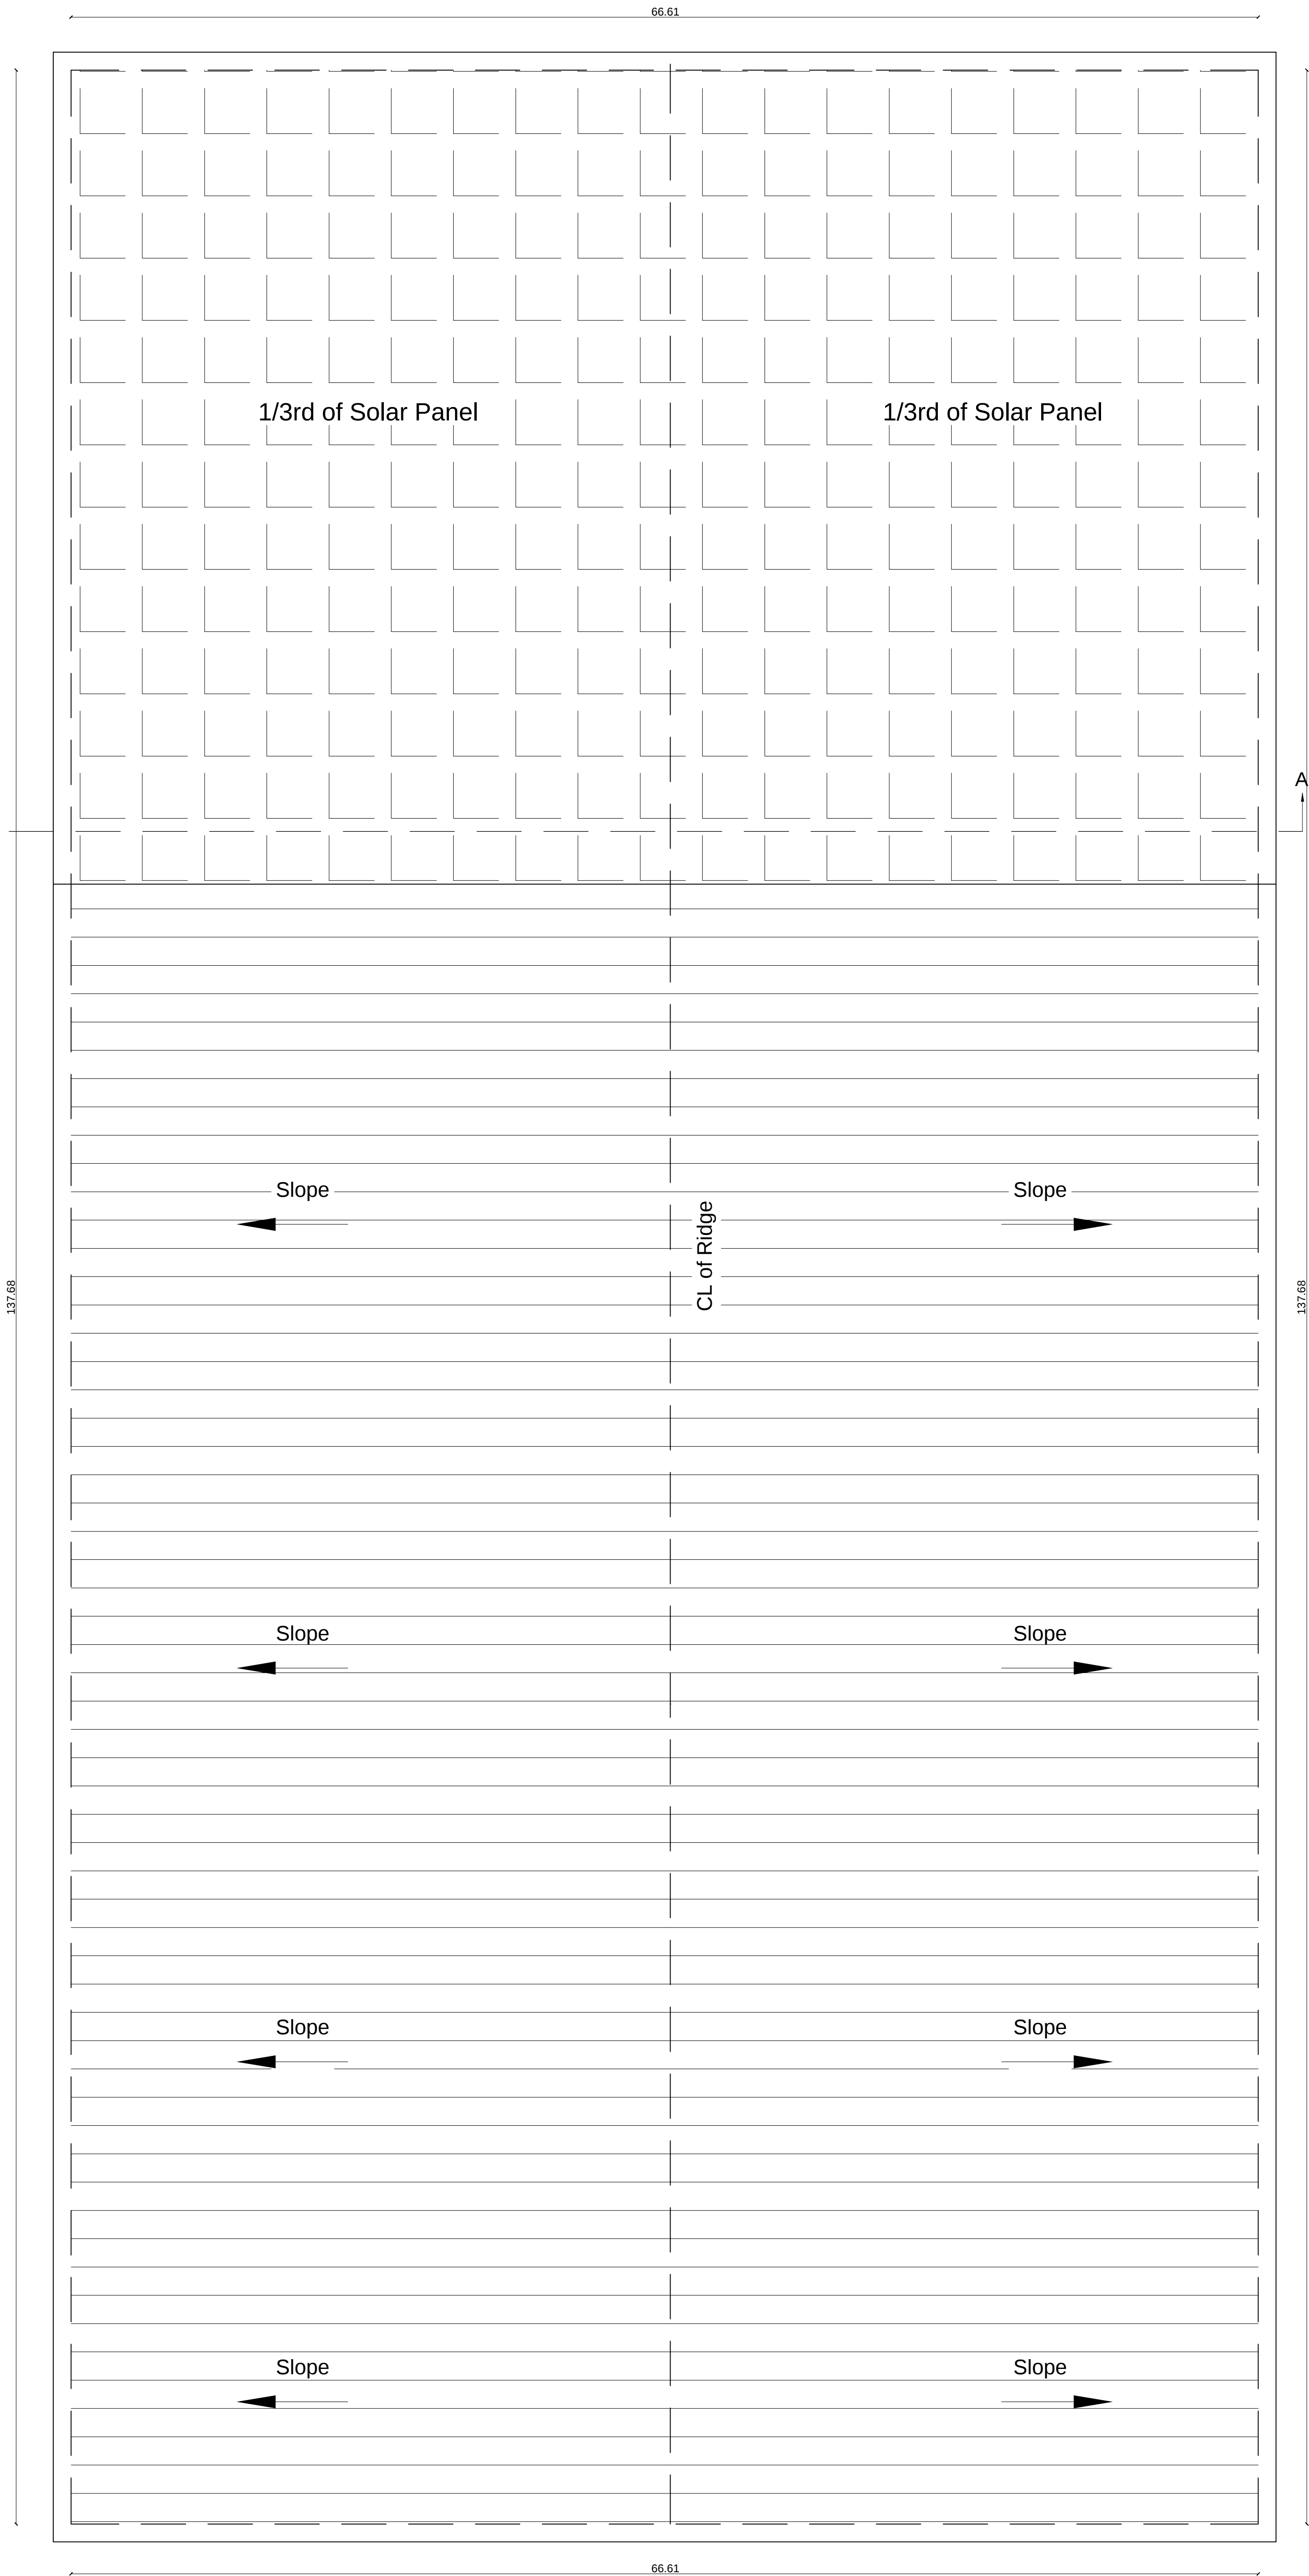

ROOF FLOOR PLAN

PLAN SHOWING PROPOSED INDUSTRIAL SHED BUILDING IN SURVEY NOS. 206/1, 206/2D, 207/1C, 207/2B, 214/3A, 214/4A, 214/4B, 214/5, 214/6A, 214/6B, 214/6C1, 215/1B1, 215/1C, 215/2C1, 215/2C2 OF OLD VILLAGE NO.126, NEW VILLAGE NO.97, METTUPALAYAM VILLAGE, SRIPERUMBUDUR TALUK, KANCHEEPURAM DISTRICT.

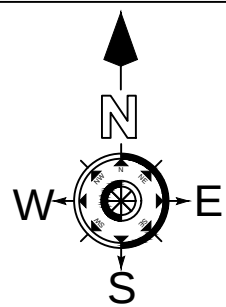

Scale 1 : 200

JOINERY DETAILS

|    |                 |             |
|----|-----------------|-------------|
| RS | ROLLING SHUTTER | 6.00 x 5.00 |
| D  | DOOR            | 0.76 x 2.13 |
| W  | WINDOW          | 1.83 x 1.30 |
| V  | VENTILATOR      | 1.00 x 0.60 |

AREA DETAILS

| Descriptions                 | FSI     | Non FSI | Total Area |
|------------------------------|---------|---------|------------|
| Factory (Ground Floor)       | 9171.58 | -       | 9171.58    |
| Canopy Area                  | 34.80   |         | 34.80      |
| Security Room                | -       | 6.25    | 6.25       |
| Water Sump                   | -       | 15.00   | 15.00      |
| Fire Water Sump              | -       | 50.00   | 50.00      |
| Septic Tank                  | -       | 12.50   | 12.50      |
| Transformer Yard             | -       | 45.00   | 45.00      |
| Total Floor Area             | 9206.38 | 128.75  | 9335.13    |
| Total Hp                     |         | 80 Hp   |            |
| Manpower                     |         |         |            |
| No. Male Workers             |         | 10 Nos  |            |
| No. Female Workers           |         | 00 Nos  |            |
| All dimensions are in meters |         |         |            |

*[Signature]*  
K. Indira


Applicant Signature

*[Signature]*  
S. Subramaniam, M.S.(Strs), PDQS, DRTEL  
Registered Engineer Grade - I (RE)  
CGLDIST / RE / Gr-I / 2019 / 05 / 003  
New No. 14, Old No. 17A, Kannimar Vellu,  
Ganga Nagar, Jafferkhanpet, Ashok Nagar,  
Chennai - 83. PH : 044 - 2474 9439, 99000 74947  
kannimarconsultants@gmail.com



Registered Engineer Signature

*[Signature]*  
S. Subramaniam, M.S.(Strs), PDQS, DRTEL  
Registered Structural Engineer Grade - I,  
CGLDIST / SE / Gr-I / 2019 / 05 / 005  
New No. 14, Old No. 17A, Kannimar Vellu,  
Ganga Nagar, Jafferkhanpet, Ashok Nagar,  
Chennai - 83. PH : 044 - 2474 9439, 99000 74947  
kannimarconsultants@gmail.com

Structural Engineer Signature

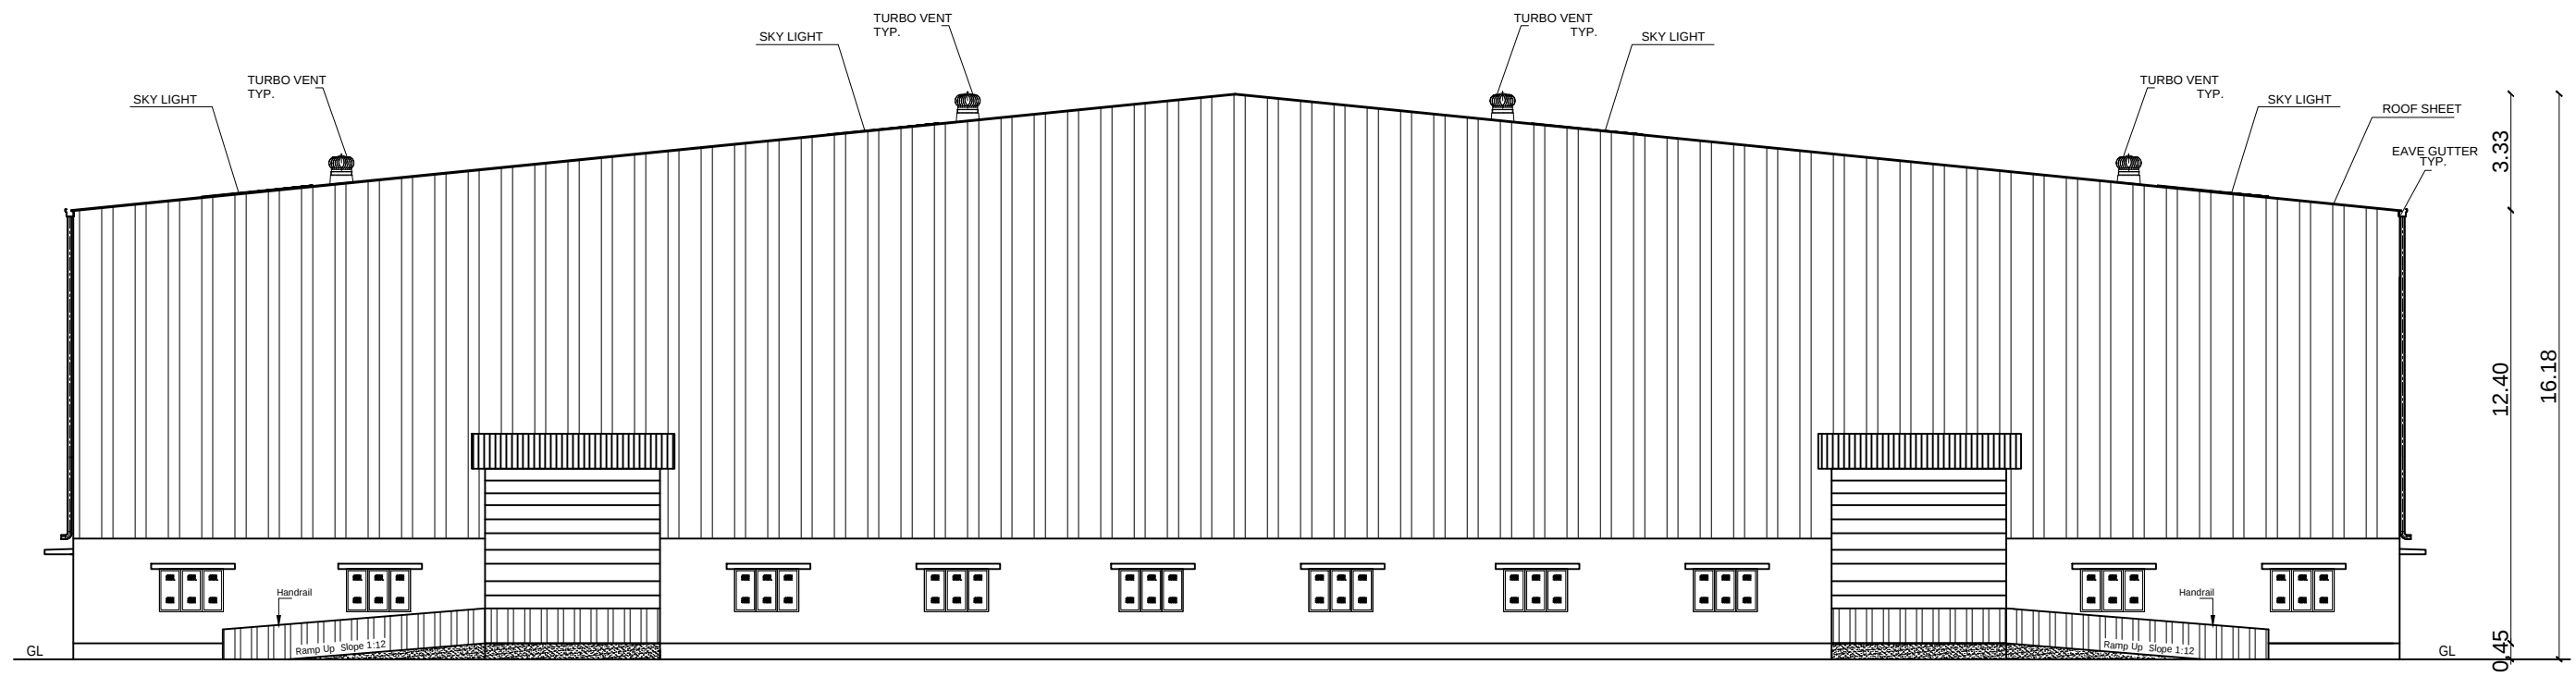


ELEVATION

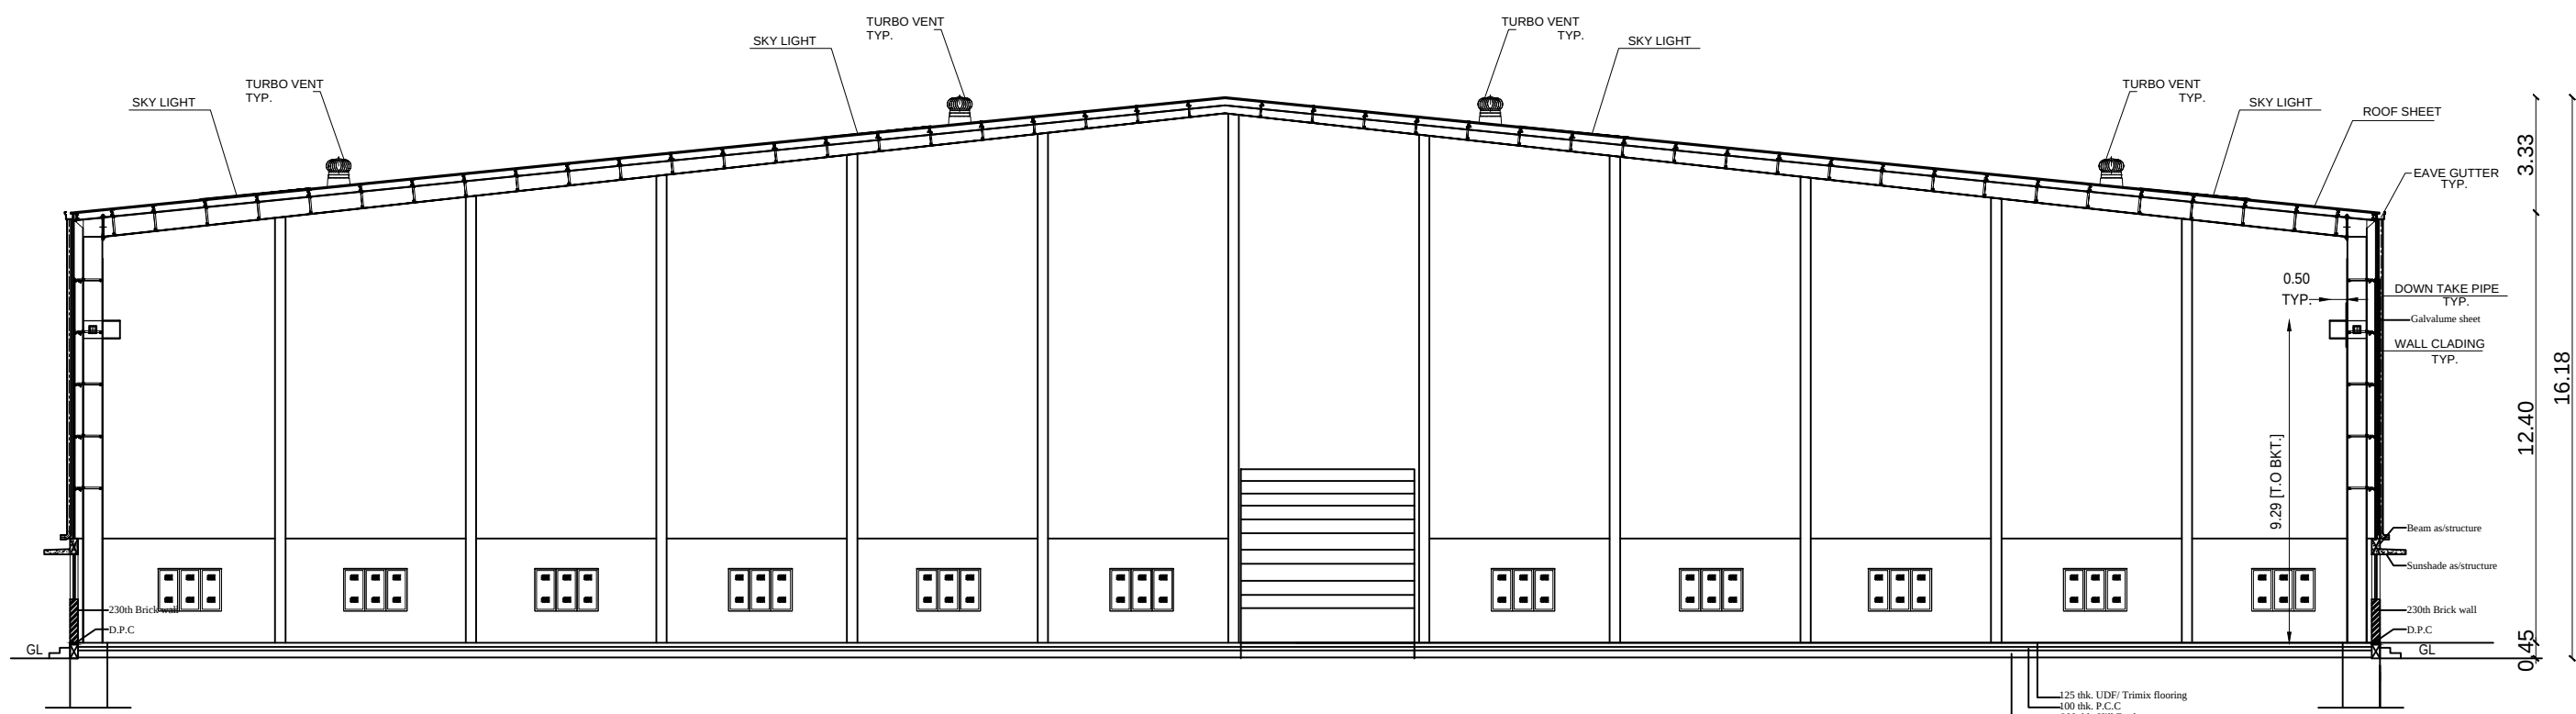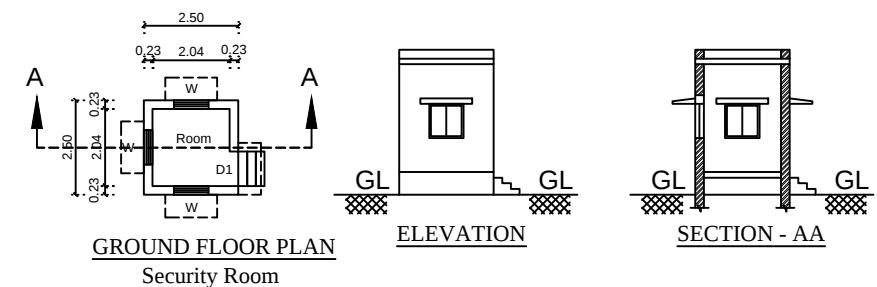

SECTION AT - AA

PLAN SHOWING PROPOSED INDUSTRIAL SHED BUILDING IN SURVEY NOS. 206/1, 206/2D, 207/1C, 207/2B, 214/3A, 214/4A, 214/4B, 214/5, 214/6A, 214/6B, 214/6C1, 215/1B1, 215/1C, 215/2C1, 215/2C2 OF OLD VILLAGE NO.126, NEW VILLAGE NO.97, METTUPALAYAM VILLAGE, SRIPERUMBUDUR TALUK, KANCHEEPURAM DISTRICT.

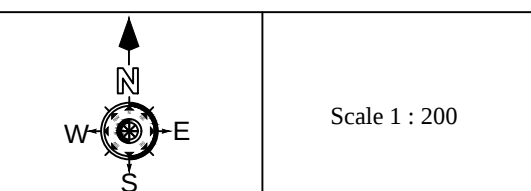

| JOINERY DETAILS |                 |             |
|-----------------|-----------------|-------------|
| RS              | ROLLING SHUTTER | 6.00 x 5.00 |
| D               | DOOR            | 0.76 x 2.13 |
| W               | WINDOW          | 1.83 x 1.30 |
| V               | VENTILATOR      | 1.00 x 0.60 |

| AREA DETAILS           |         |         |            |
|------------------------|---------|---------|------------|
| Descriptions           | FSI     | Non FSI | Total Area |
| Factory (Ground Floor) | 9171.58 | -       | 9171.58    |
| Canopy Area            | 34.80   |         | 34.80      |
| Security Room          | -       | 6.25    | 6.25       |
| Water Sump             | -       | 15.00   | 15.00      |
| Fire Water Sump        | -       | 50.00   | 50.00      |
| Septic Tank            | -       | 12.50   | 12.50      |
| Transformer Yard       | -       | 45.00   | 45.00      |
| Total Floor Area       | 9206.38 | 128.75  | 9335.13    |

Total Hp 80 Hp  
Manpower  
No. Male Workers 10 Nos  
No. Female Workers 00 Nos

All dimensions are in meters

Applicant Signature

S. Subramaniam, M.S.(SIR), P.DOS, DRTM.  
Registered Engineer Grade - I (RE),  
CGLDIST / RE / Gr-I / 2019 / 05 / 0005  
New No. 14, Old No. 17A, Kannimar Villa,  
Ganga Nagar, Jafferkhanpet, Ashok Nagar,  
Chennai - 83. PH : 044 - 2474 9439, 95000 74947  
kannimarconsultants@gmail.com

Registered Engineer Signature

S. Subramaniam, M.S.(SIR), P.DOS, DRTM.  
Registered Structural Engineer Grade - I,  
CGLDIST / SE / Gr-I / 2019 / 05 / 0005  
New No. 14, Old No. 17A, Kannimar Villa,  
Ganga Nagar, Jafferkhanpet, Ashok Nagar,  
Chennai - 83. PH : 044 - 2474 9439, 95000 74947  
kannimarconsultants@gmail.com

Structural Engineer Signature

