



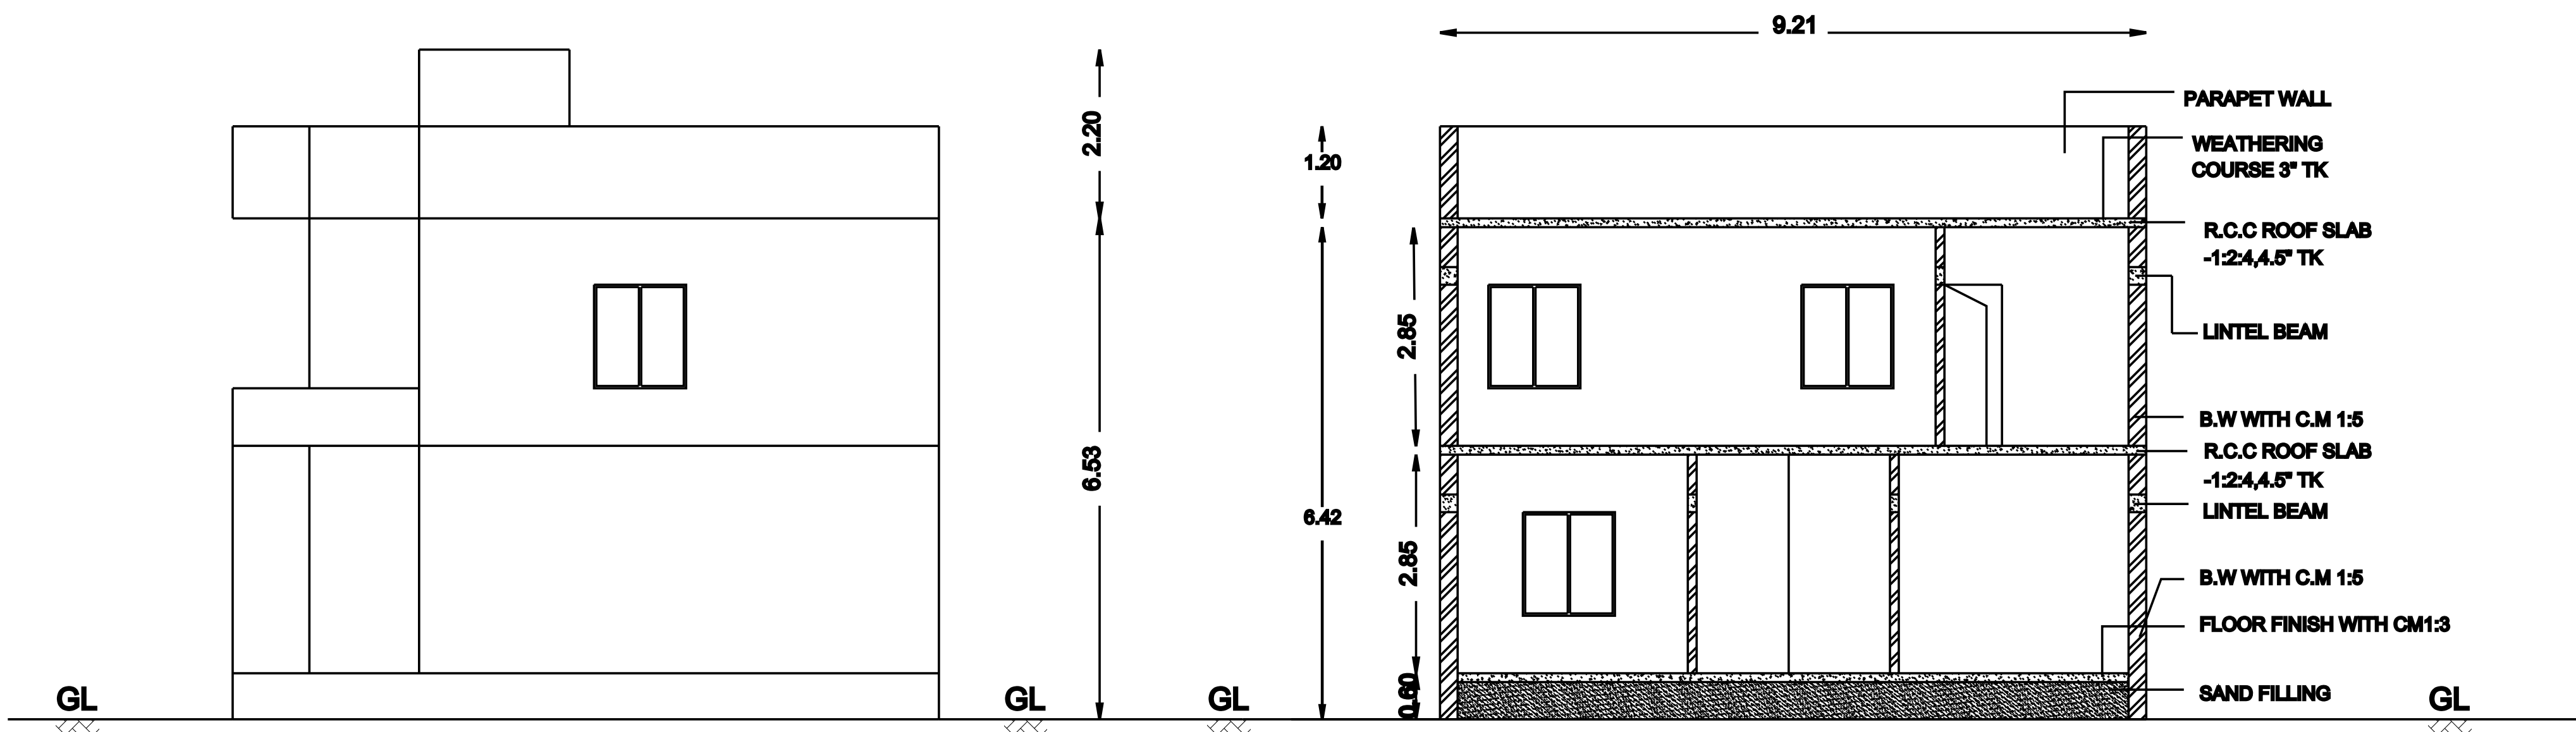


FRONT ELEVATION


SECTION ON 'AA' '

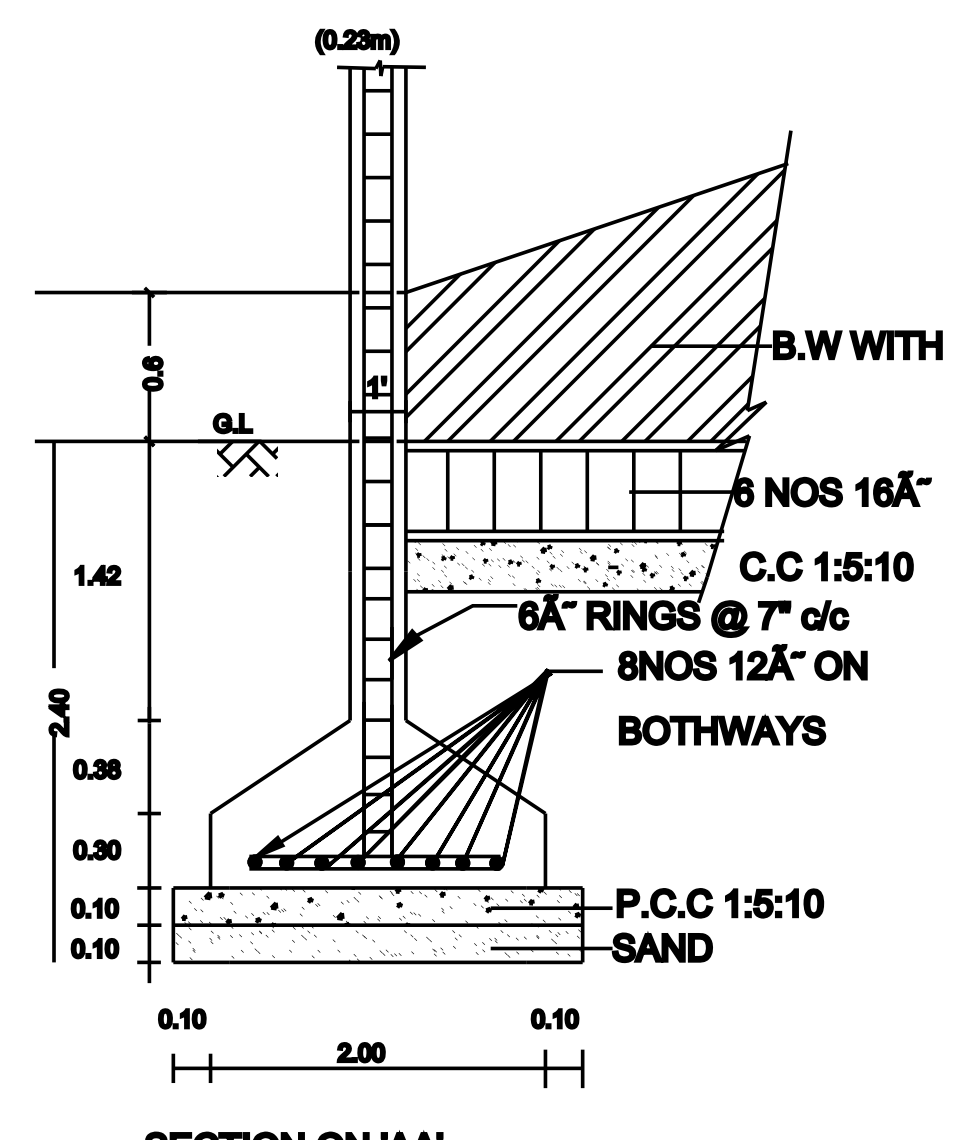


SECTION ON 'AA'

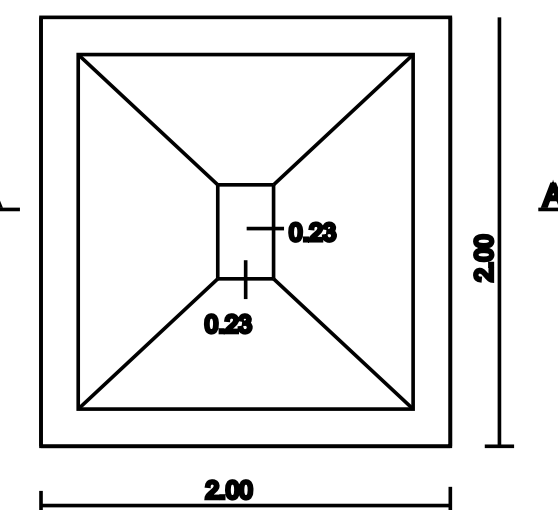


RAFT FOUNDATION PLAN
SCALE : 1/4 INCHES TO A FOOT

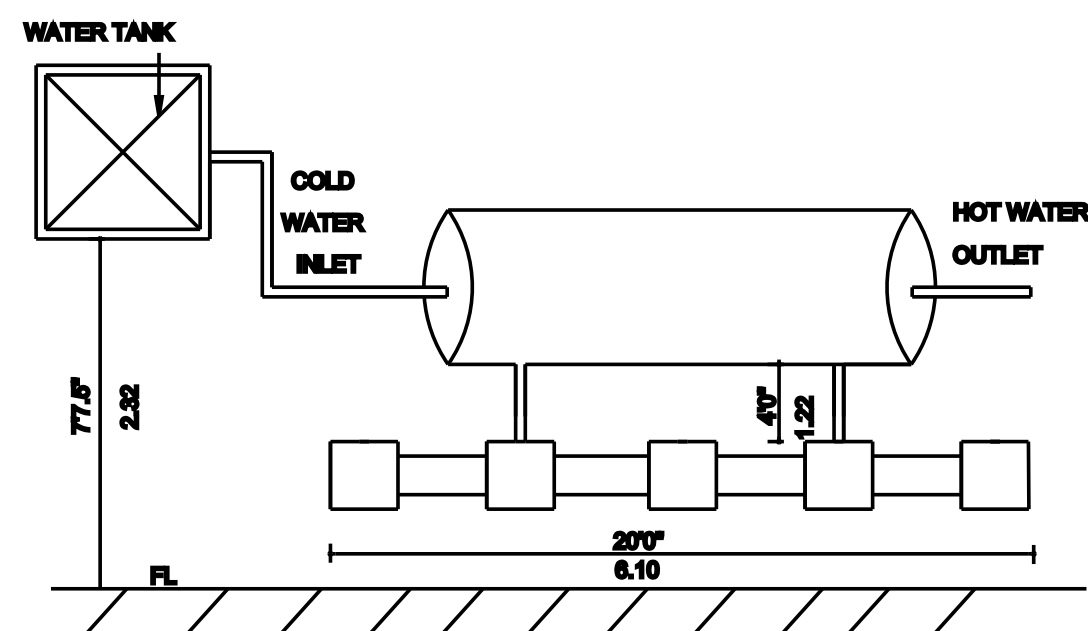


SOLAR HOT WATER SYSTEM DETAILS
(NOT TO SCALE)

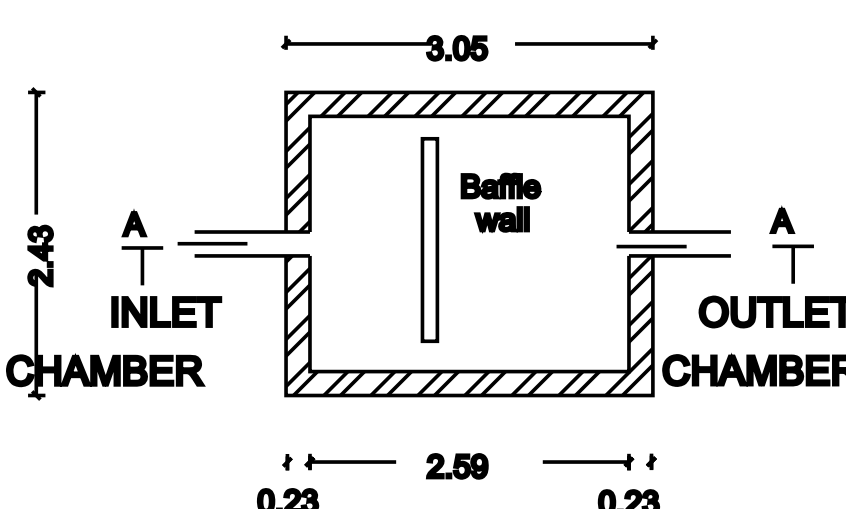


SEPTIC TANK PLAN

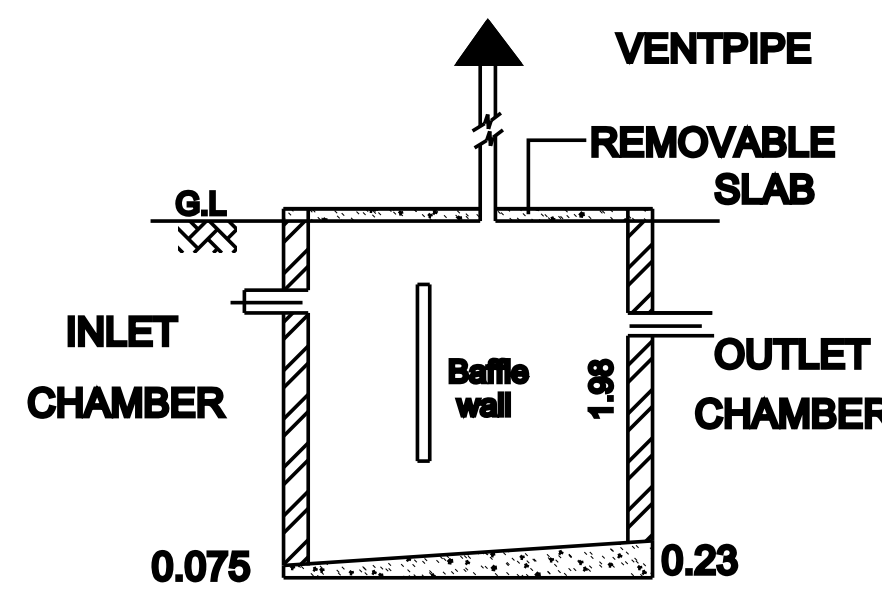


SECTION ON 'AA'

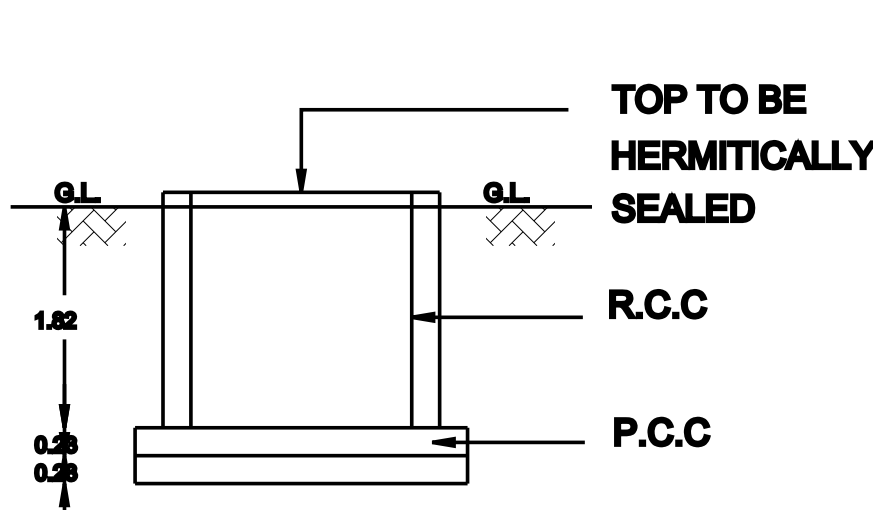

SECTION

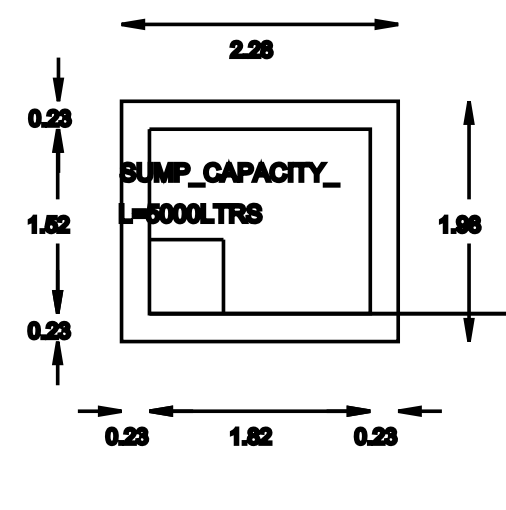


SUMP

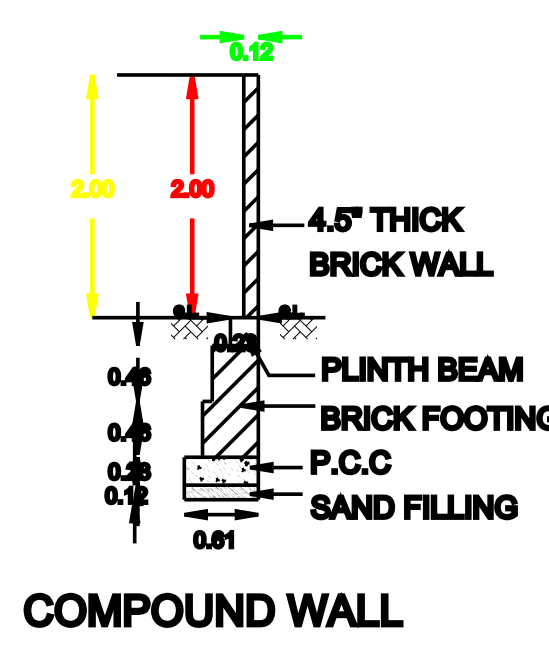


COMPOUND WALL


PLOT NOS : 73, 74, 75 & 76

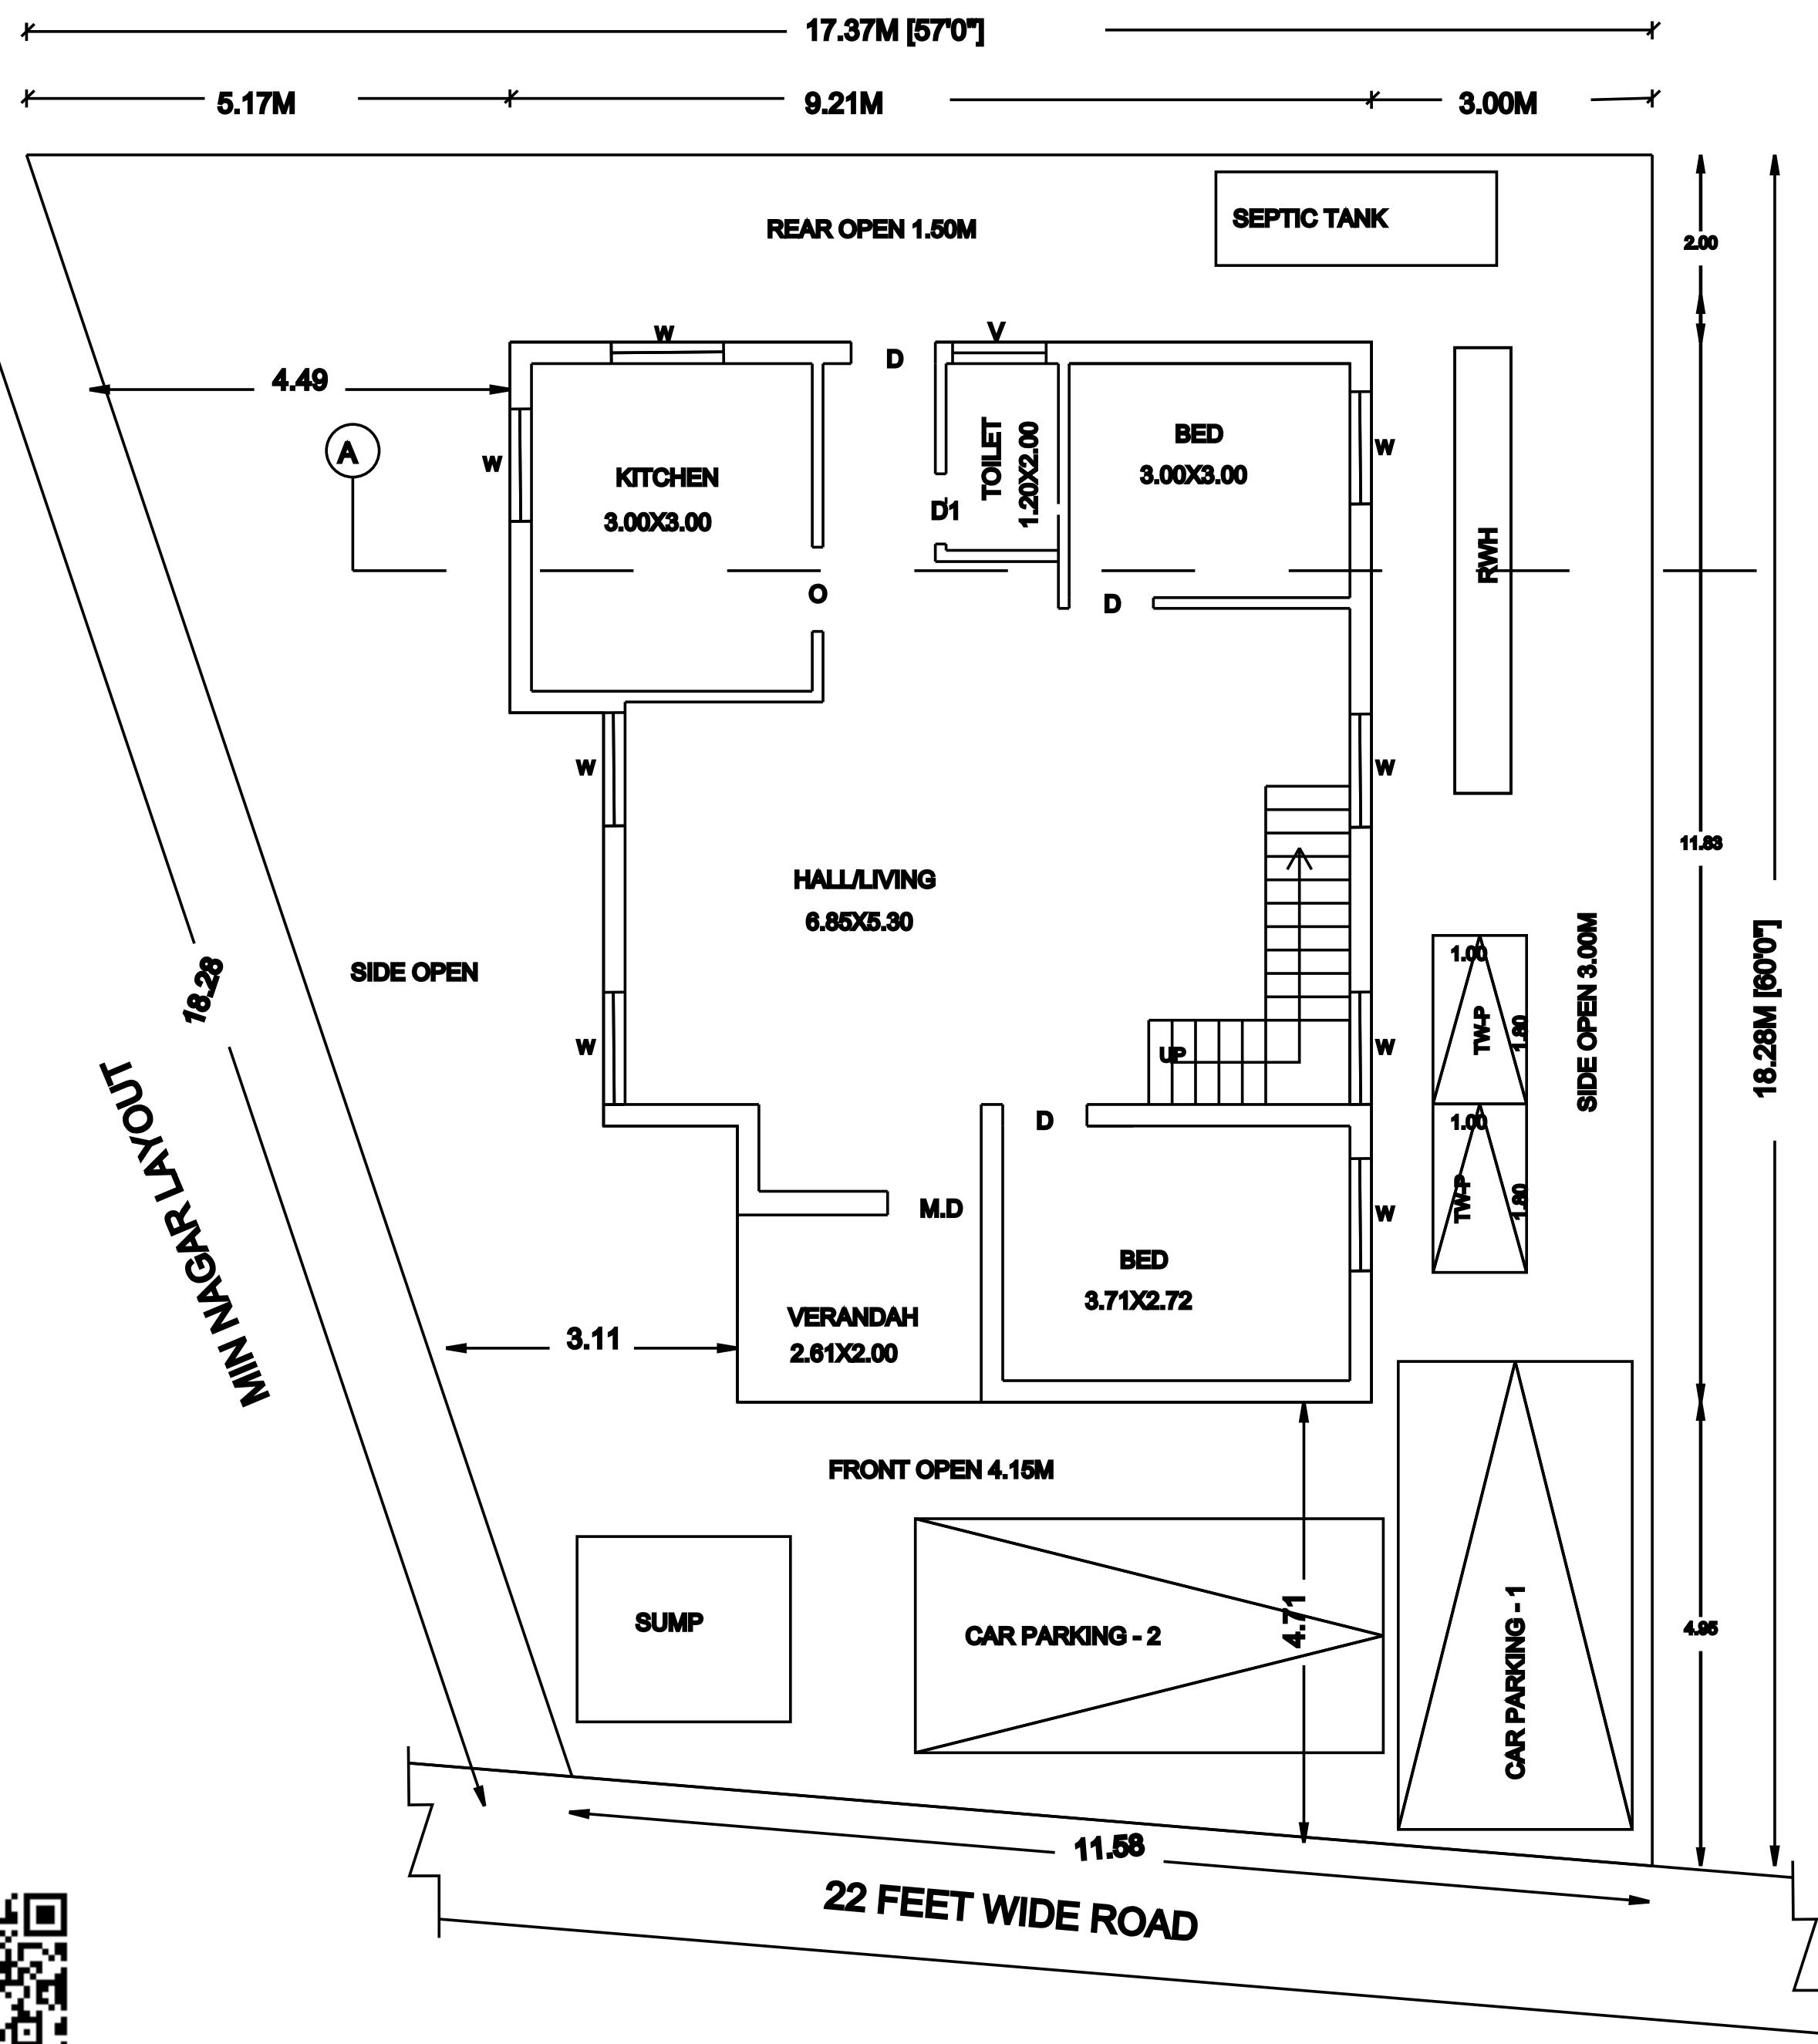

SITE CUM GROUND FLOOR PLAN

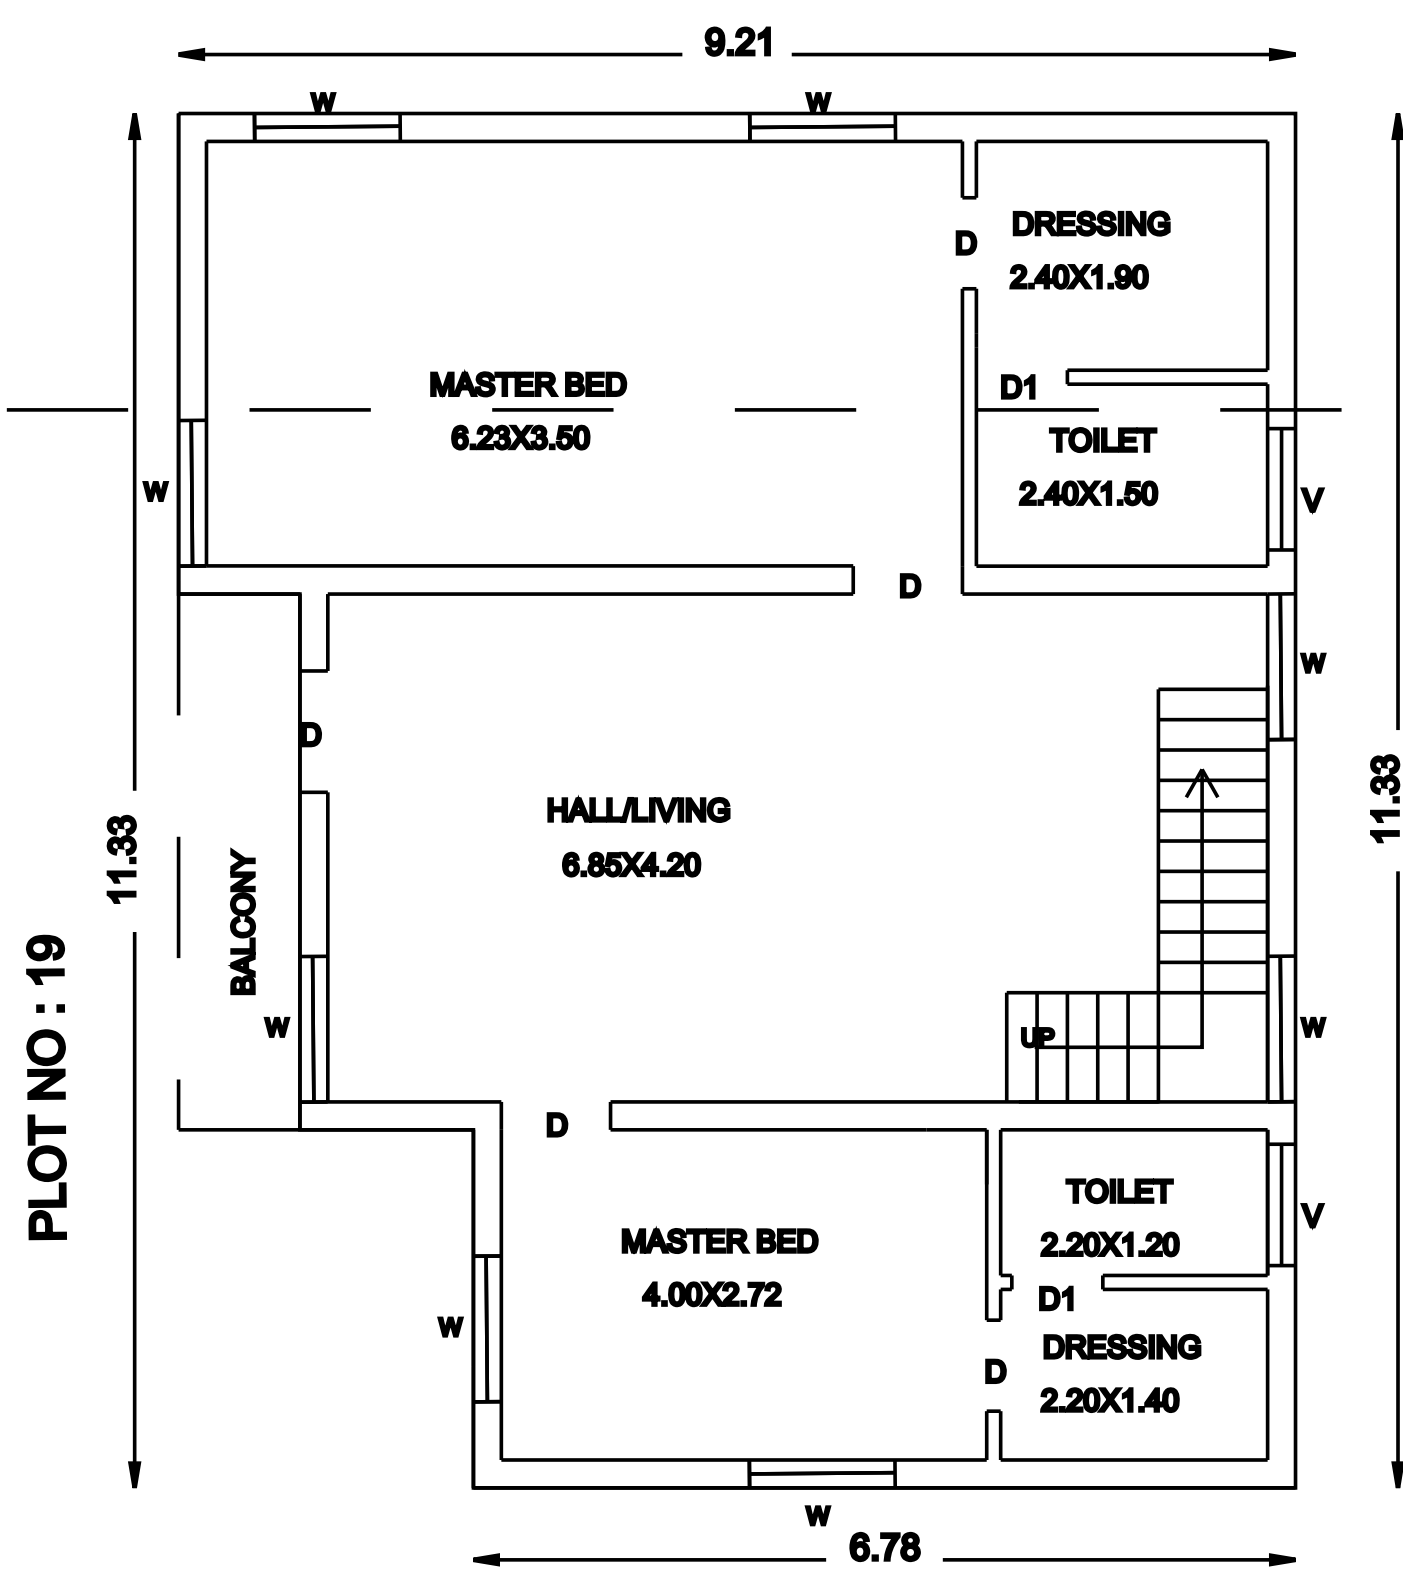

FIRST FLOOR PLAN

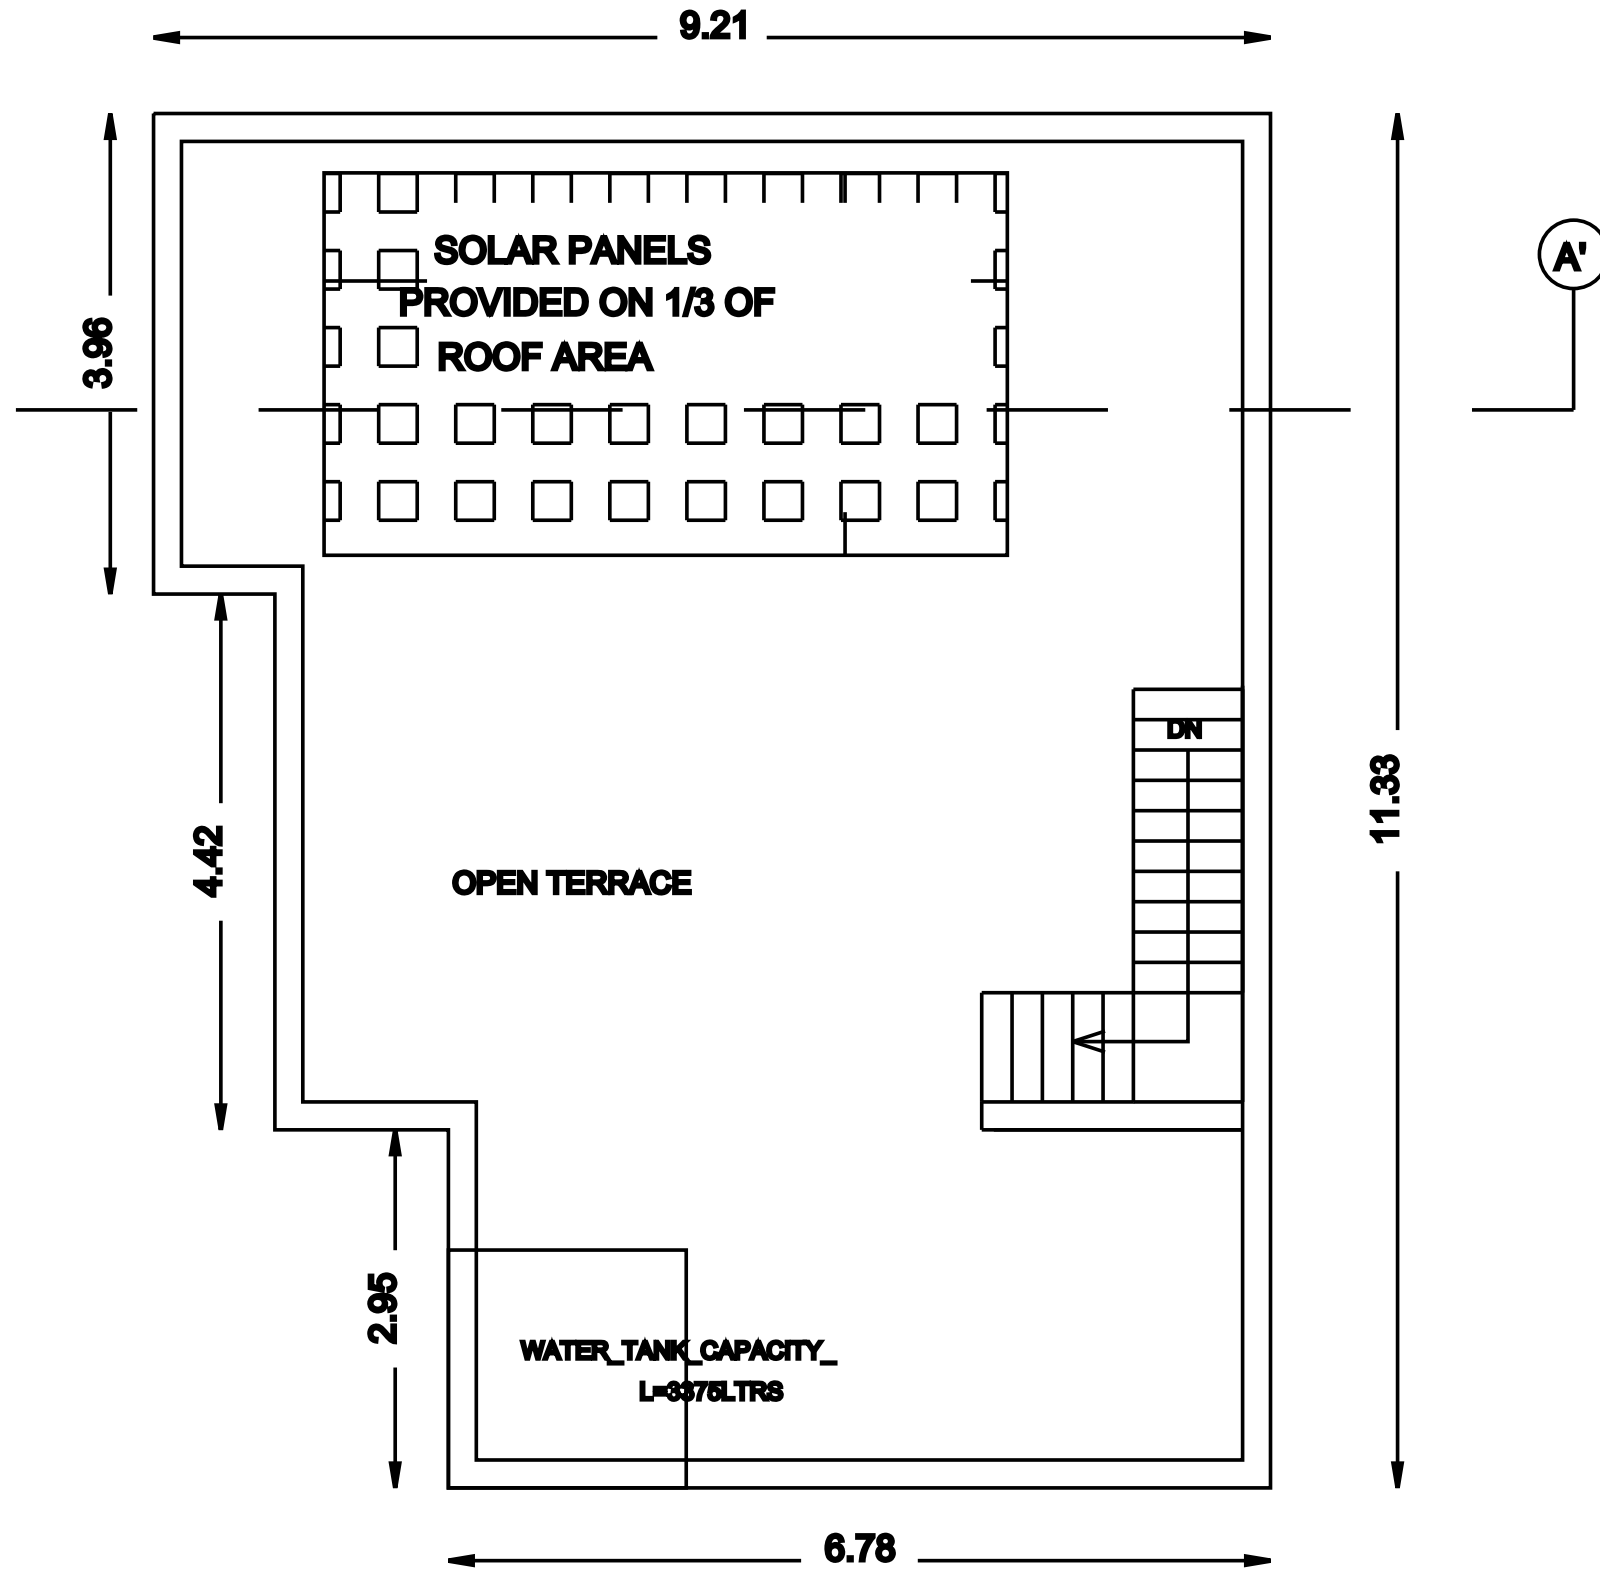

TERRACE FLOOR PLAN

PLAN SHOWING THE PROPOSED CONSTRUCTION OF RCC
ROOF GROUND AND FIRST FLOOR RESIDENTIAL BUILDING
IN PLOT NOS : 17 & 19, S.NO.88/1D2 & 88/23, PATT
NO : 4491, ARAPPANANCHERI MADURA THIRUKALIMEDU
VILLAGE, KANCHEEPURAM TALUK AND DISTRICT.

OWNER : D.SANTHI W/O M.K.BEEMKUMAR

SCHEDULE OF JOINERY

S.NO	DESCRIPTION	SIZE IN METER
1	MD — MAIN DOOR	1.00 X 2.10
2	D — DOOR	0.90 X 2.13
3	D1 DOOR	0.75 X 2.13
4	W — WINDOW	1.20 X 1.35
5	V — VENTILATOR	1.00 X 0.60

AREA STATEMENT

PLOT AREA AS PER DOC. = 264.87 SQ.M

PLOT AREA AS PER PATT = 250.00 SQ.M

S.NO	DESCRIPTION	AREA IN SQ.M	
		FSI	NON FSI
1	GROUND FLOOR PLAN	92.67	—
2	FIRST FLOOR PLAN	92.67	—
	TOTAL	185.34	—

PLOT COVERAGE = $\frac{\text{PLINTH AREA}}{\text{PLOT AREA}} = \frac{185.34}{250.00} = 74.13\%$


FSI = $\frac{\text{TOTAL FLOOR AREA}}{\text{PLOT AREA}} = \frac{185.34}{250.00} = 0.74$

COLOUR REFERENCE :

EXISTING ROAD

SITE BOUNDARY

PROPOSED BUILDING

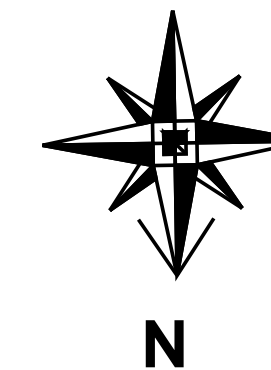

SCALE 1:100

